

A1




College of Nursing and Health Professions
Level 1 Floor Plan

DWN	DATE
STK	5/5/2014
REV.	DATE




SCALE: 1/16" = 1'-0"

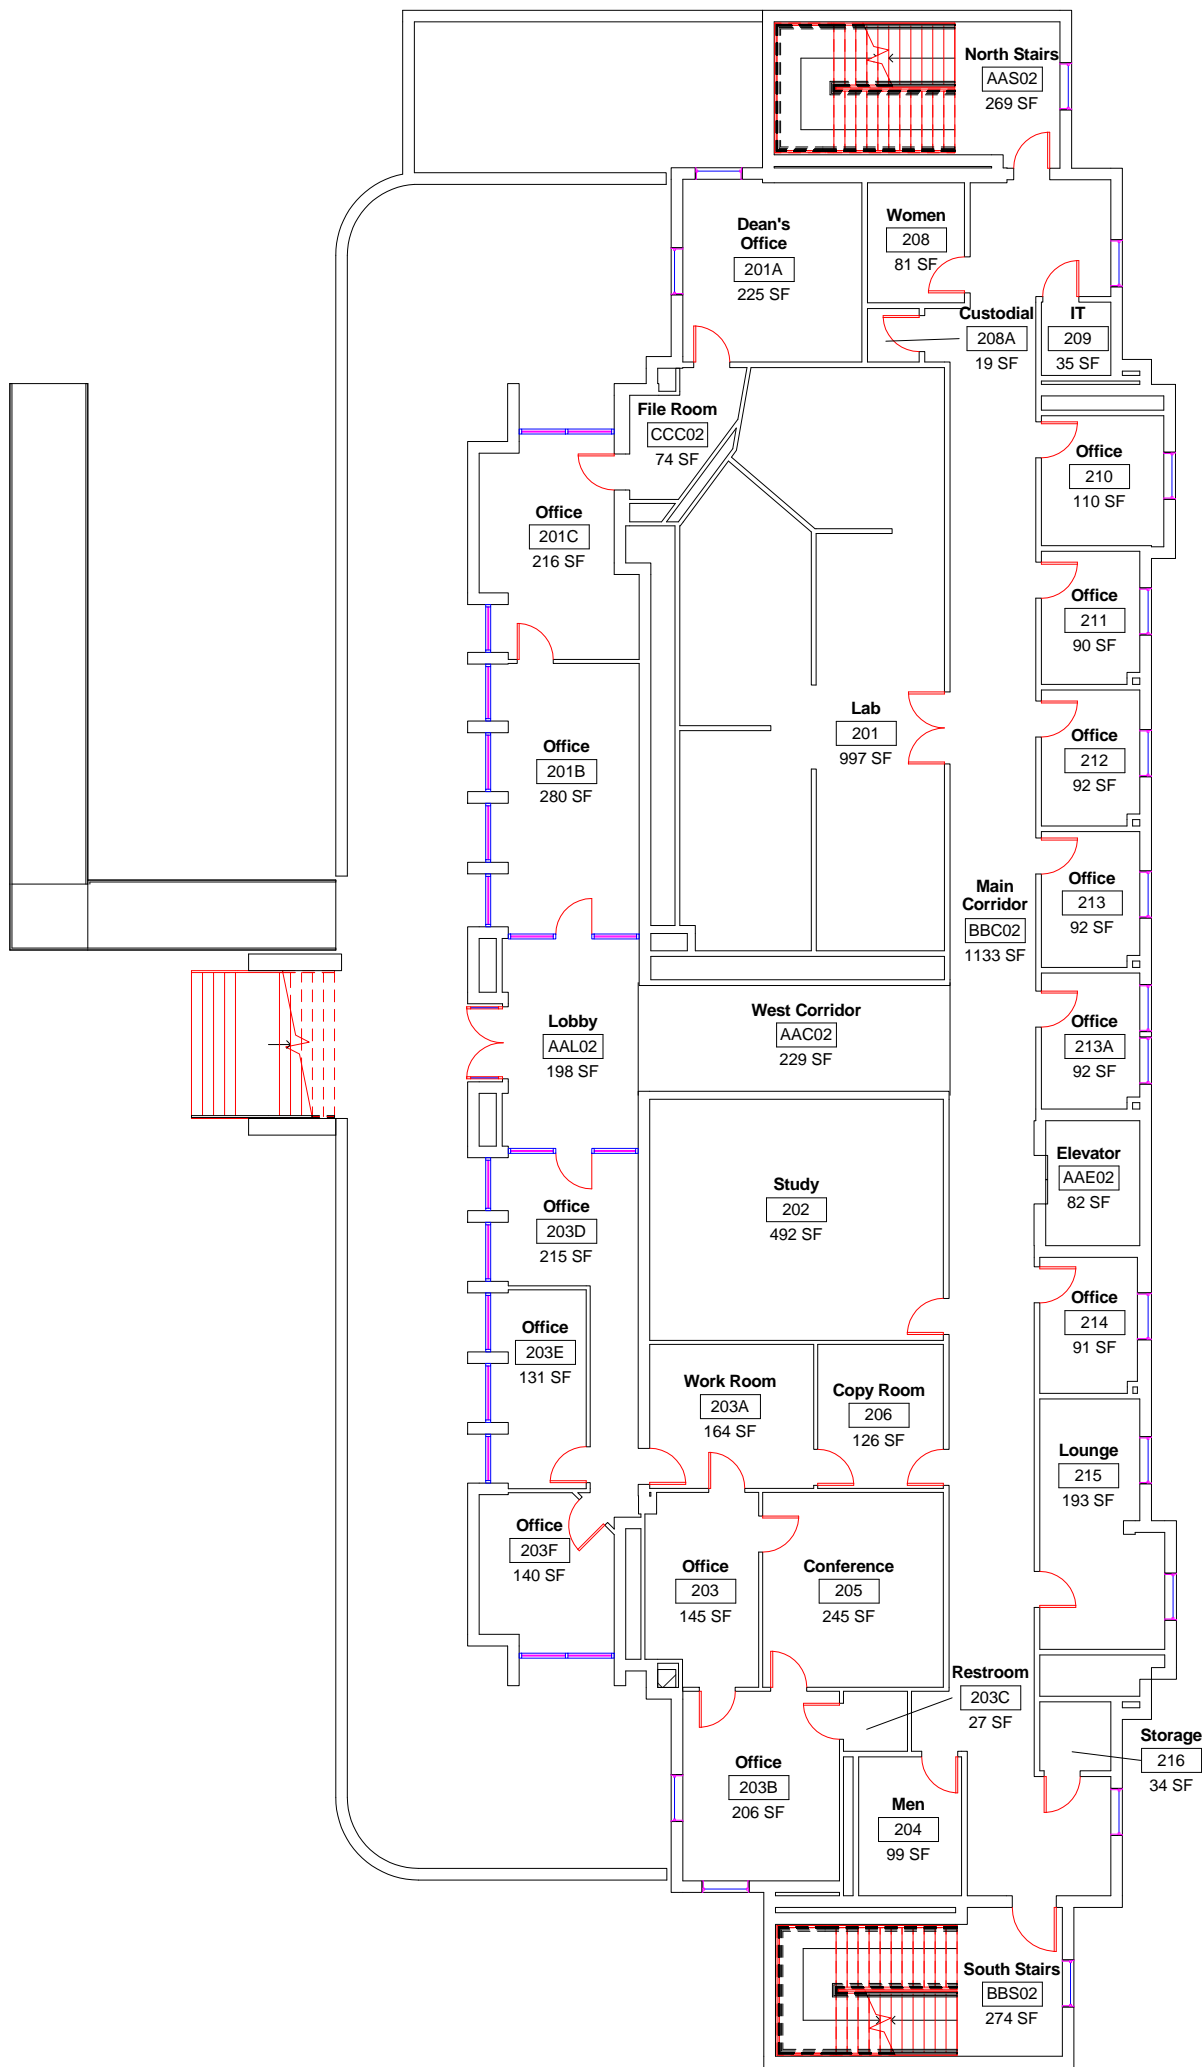

DWN	DATE
STK	5/5/2014
REV.	DATE



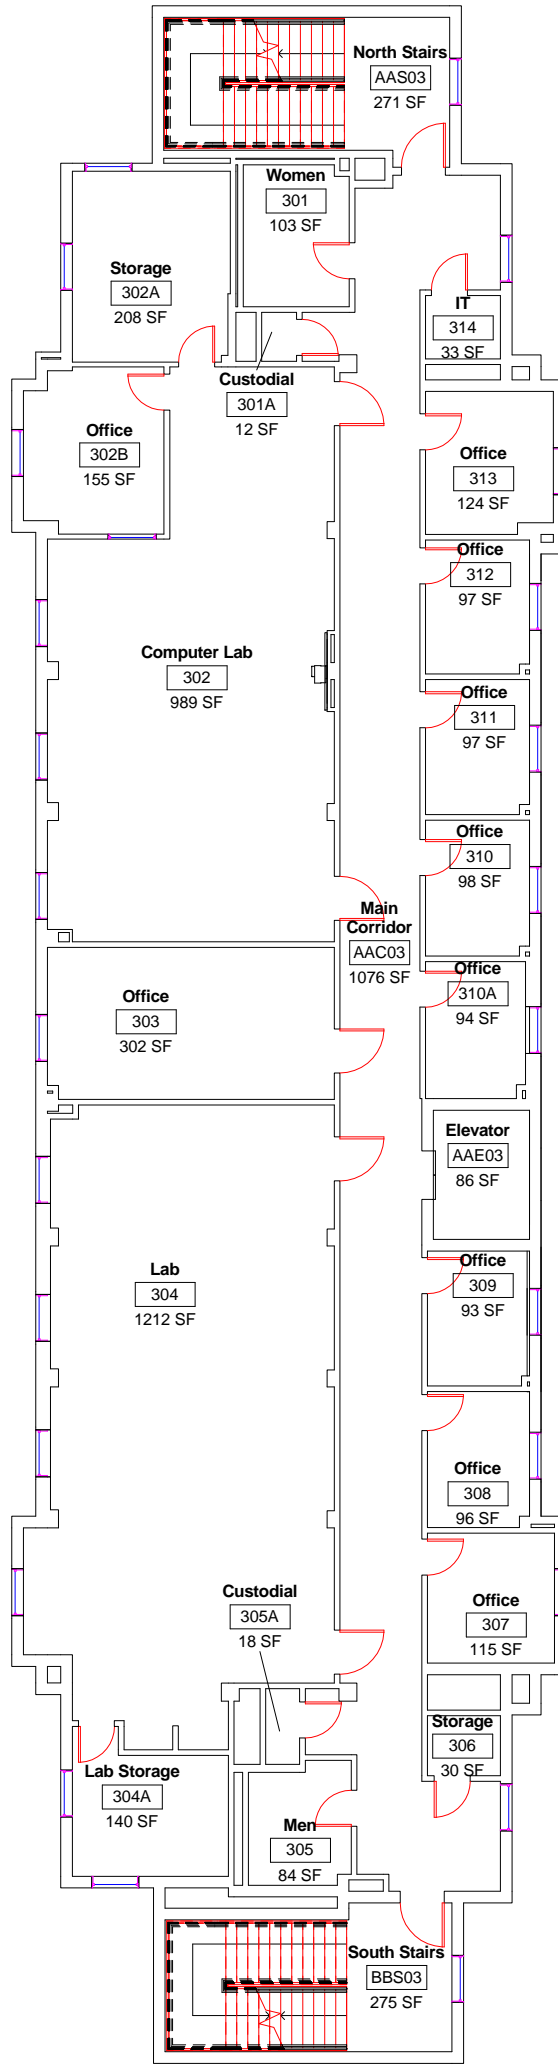

A3




College of Nursing and Health Professions
Level 3 Floor Plan

DWN	DATE
STK	5/5/2014
REV.	DATE




SCALE: 1/16" = 1'-0"

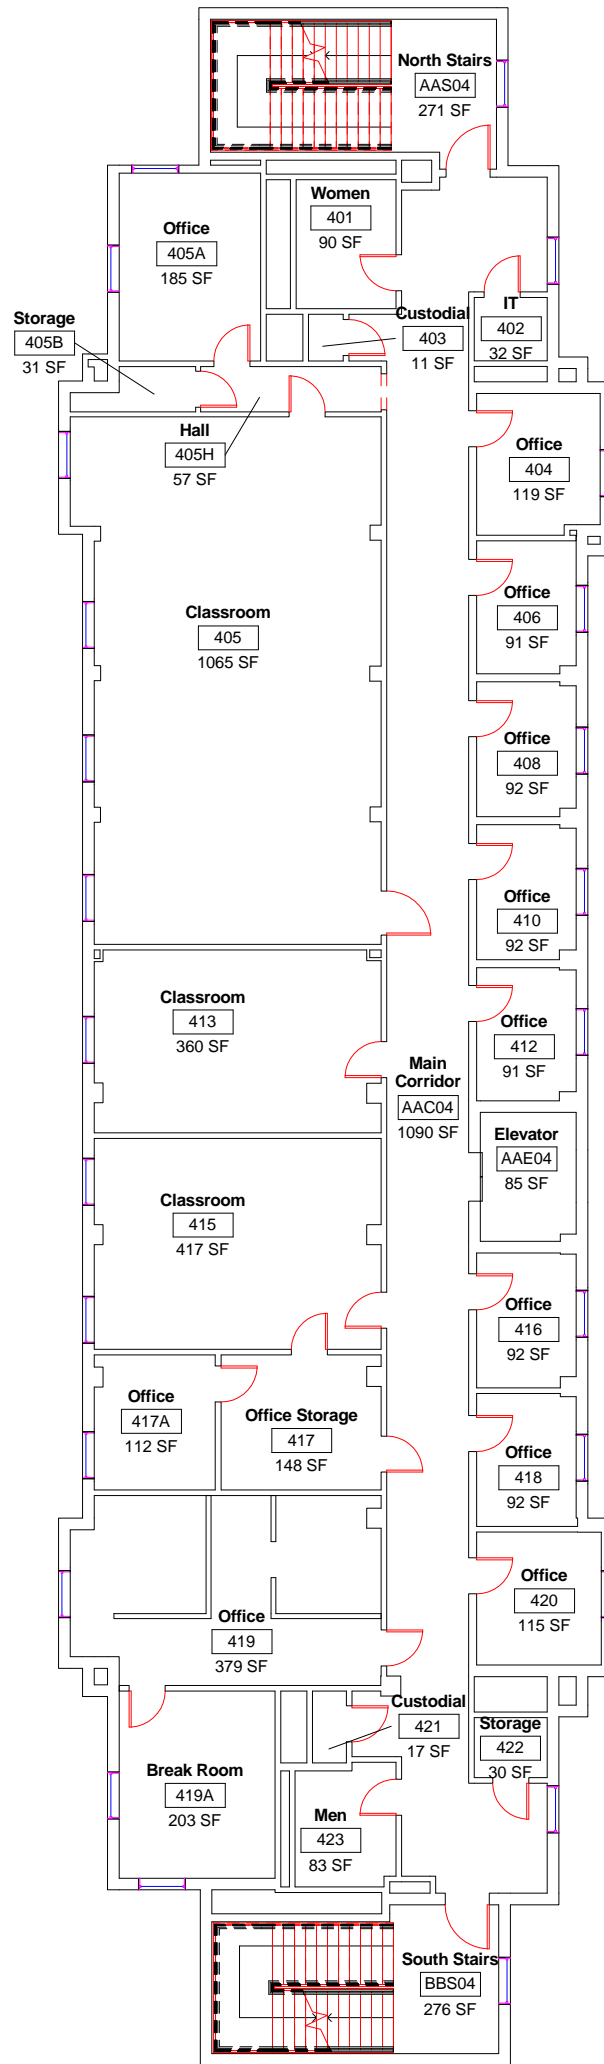

DWN	DATE
STK	5/5/2014
REV.	DATE



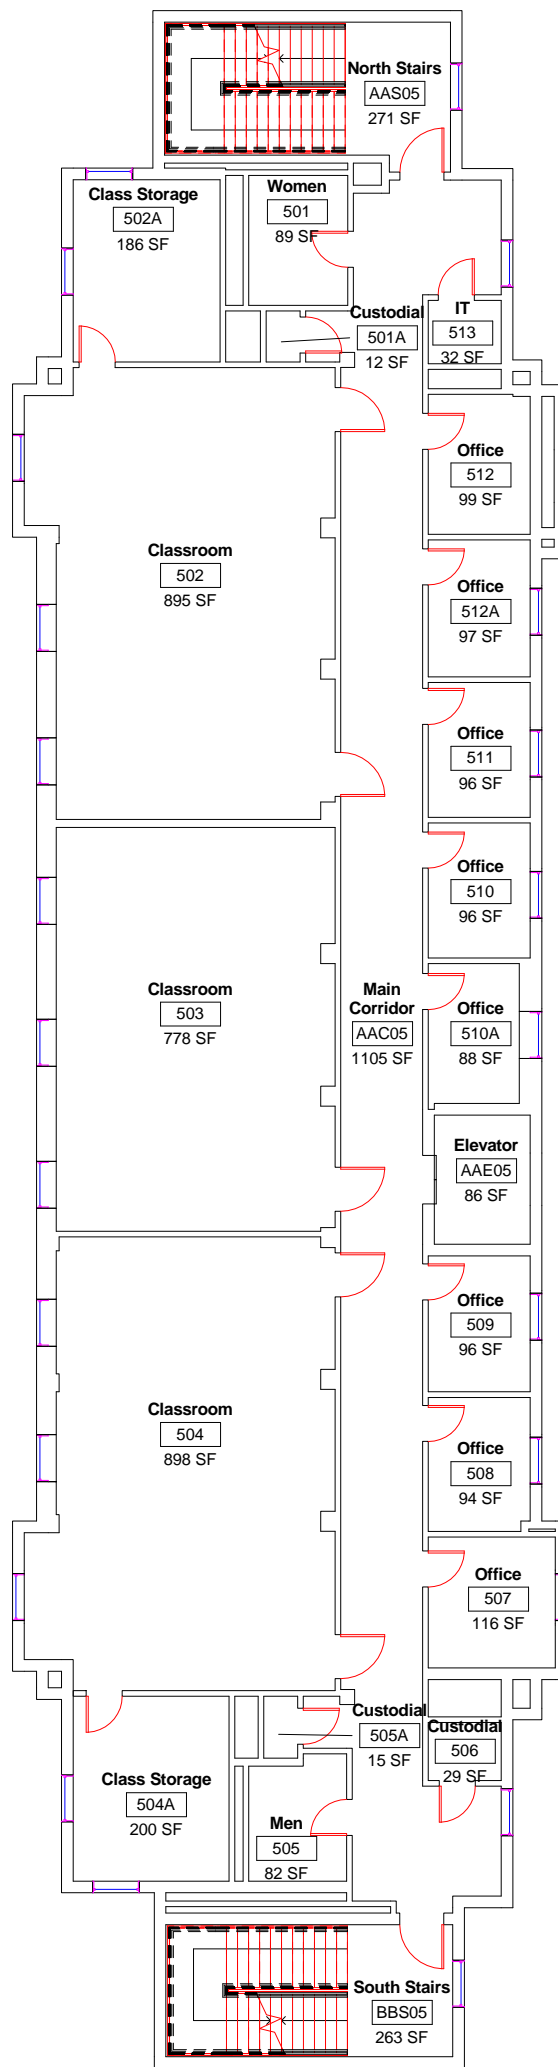

A5




College of Nursing and Health Professions
Level 5 Floor Plan

DWN	DATE
STK	5/5/2014
REV.	DATE



SCALE: 1/16" = 1'-0"

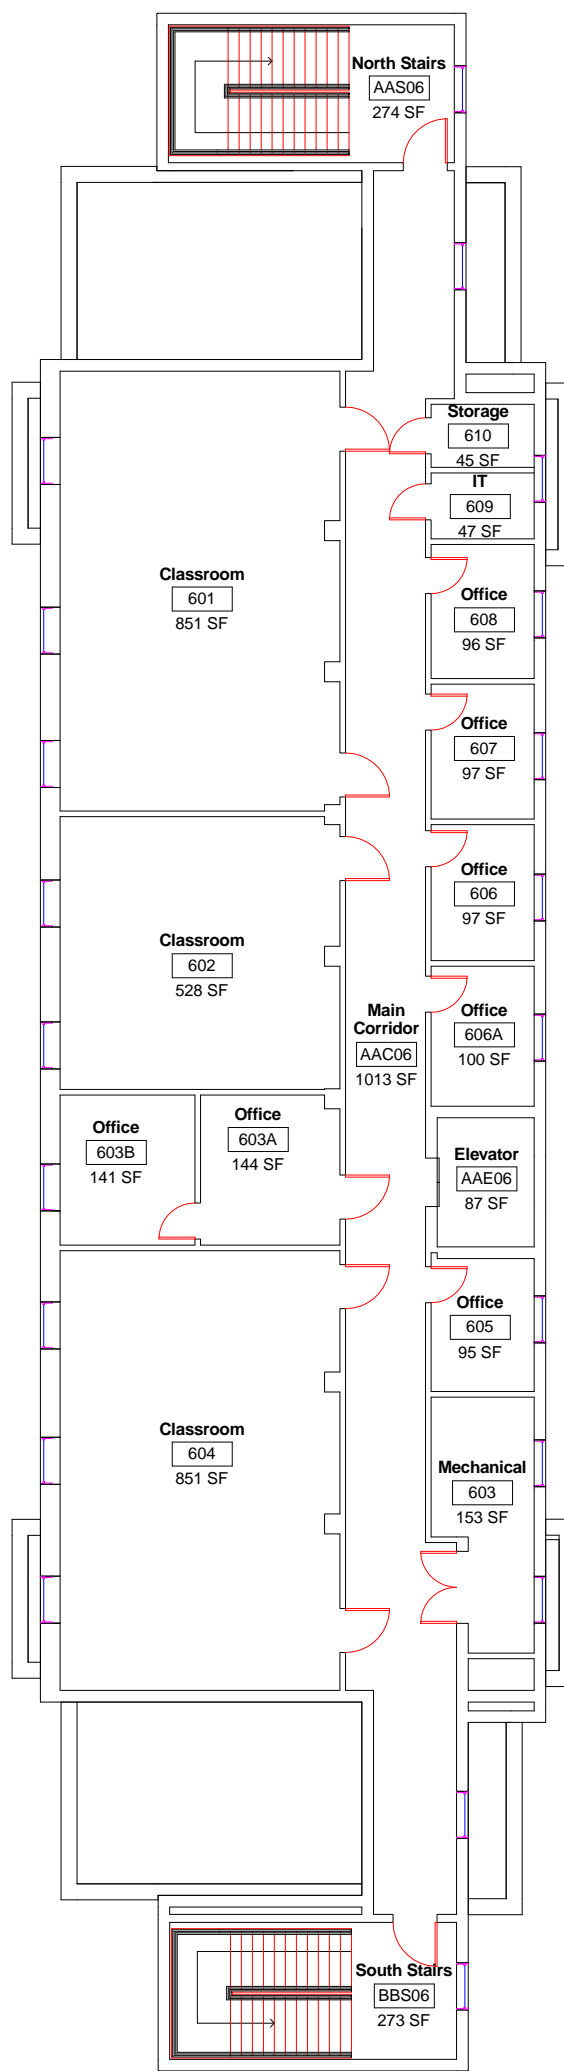

A6



College of Nursing and Health Professions
Level 6 Floor Plan

DWN	DATE
STK	5/5/2014
REV.	DATE



SCALE: 1/16" = 1'-0"