



DWN	DATE	4-21-2014
	JRC	DATE
REV.	DATE	

Arkansas Hall
Level 1 Floor Plan

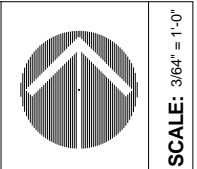

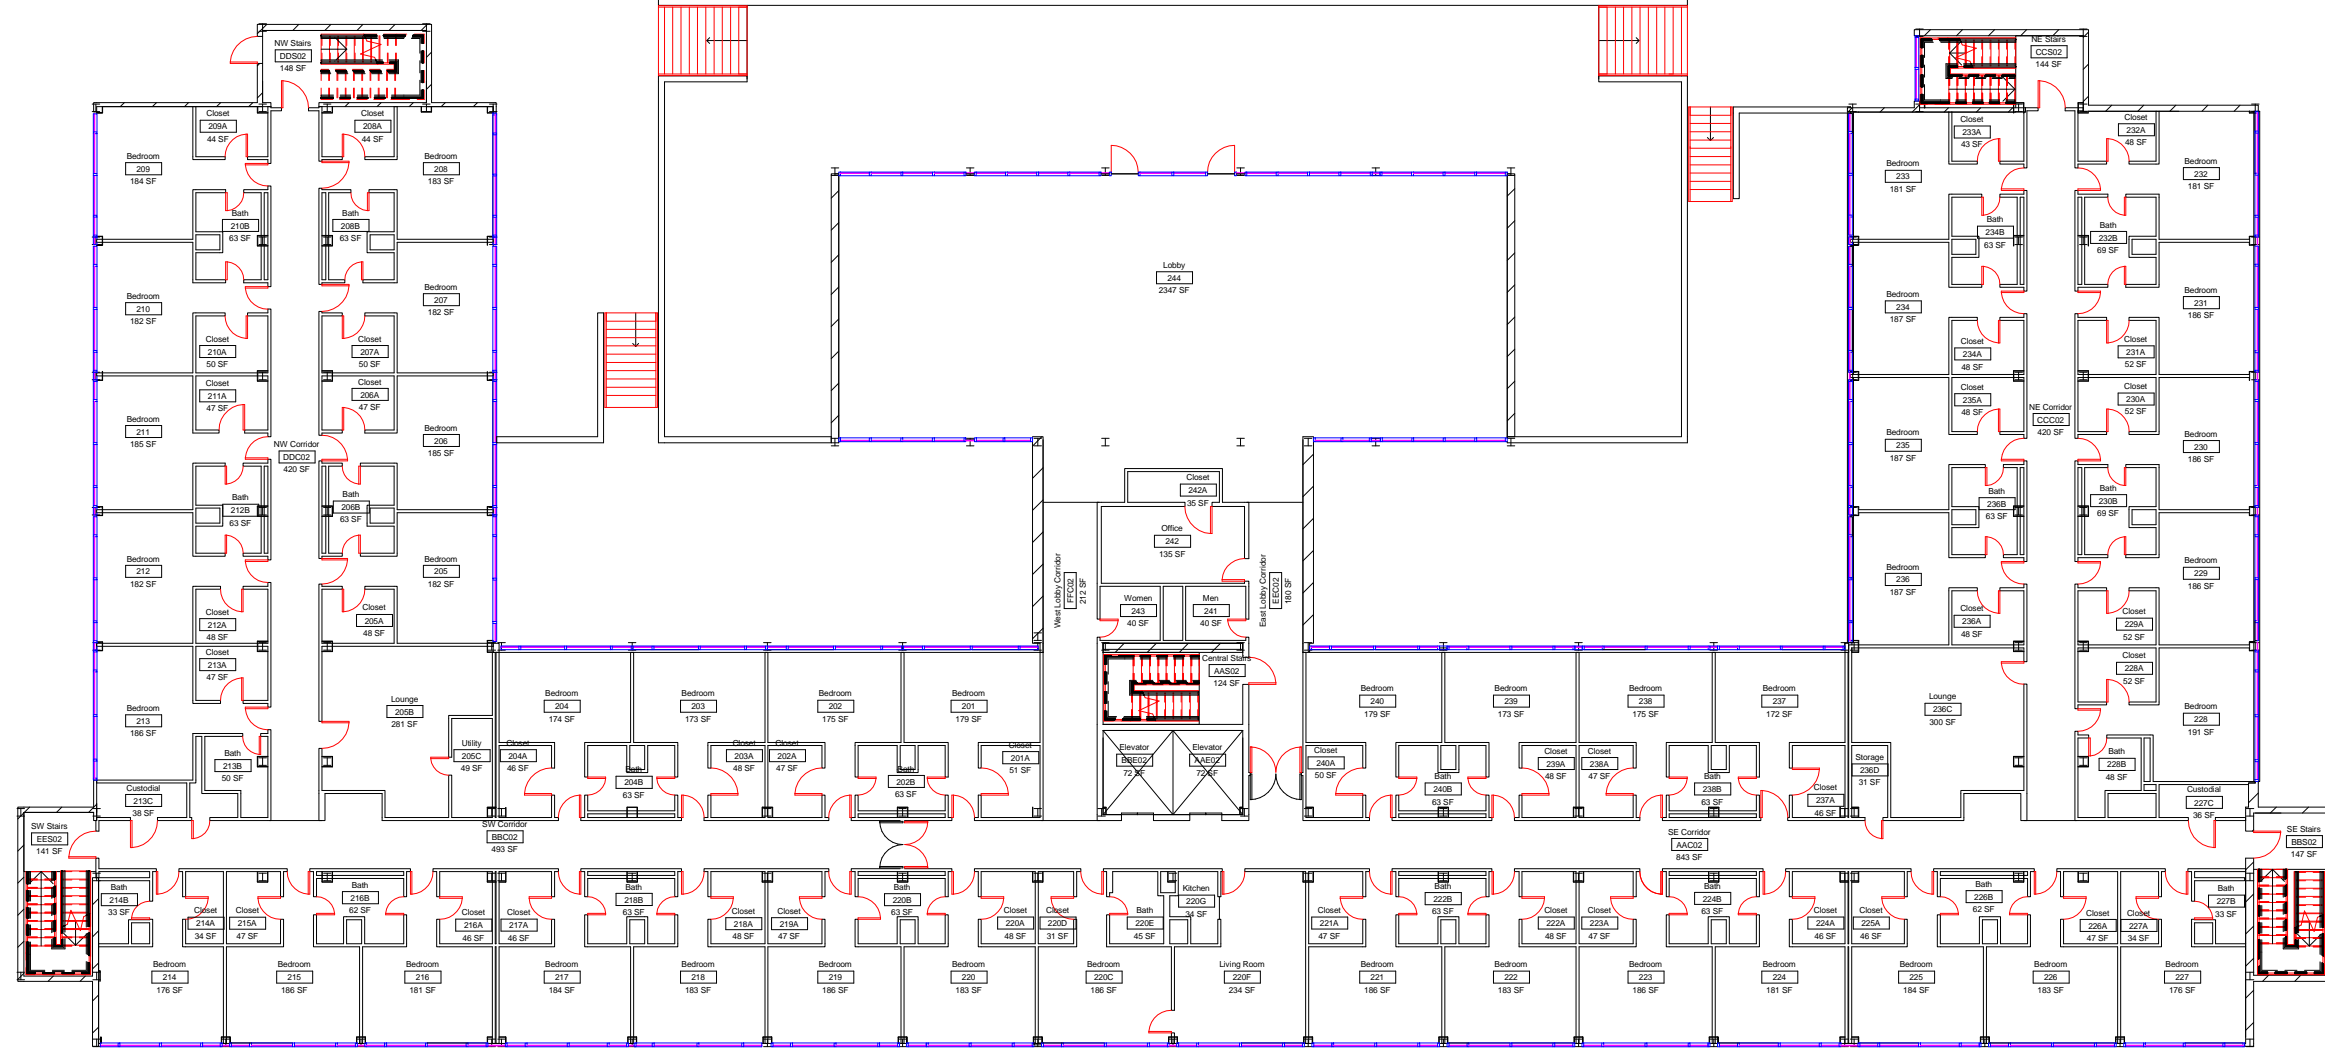


SCALE: 3/64" = 1'-0"

DWN	DATE
JRC	4-21-2014
REV.	DATE

Arkansas Hall
Level 2 Floor Plan



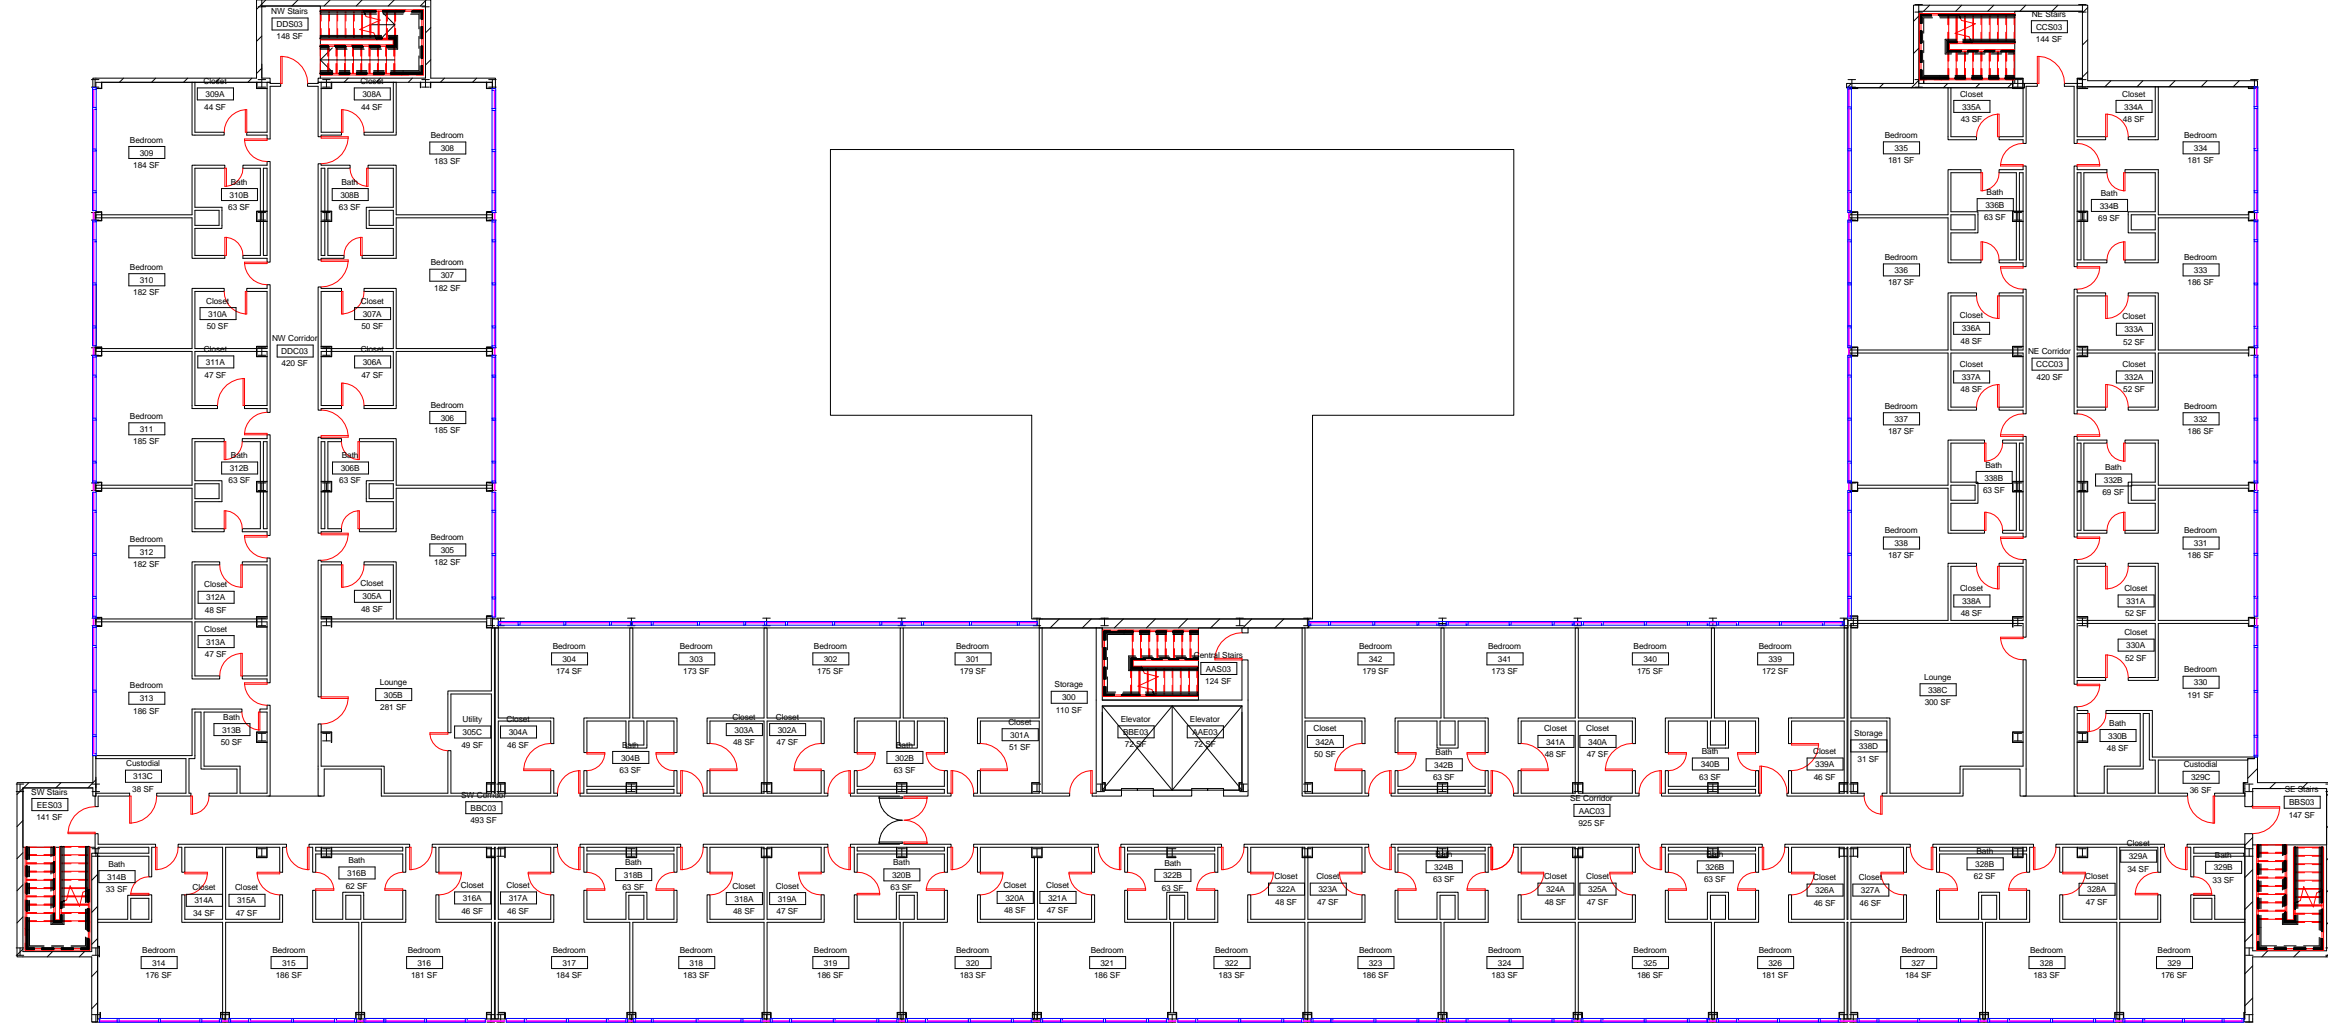



DWN	DATE	4-21-2014
	Author	
REV.	DATE	

Arkansas Hall
Level 3 Floor Plan




A-3

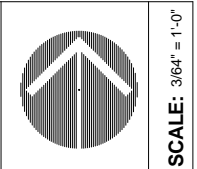


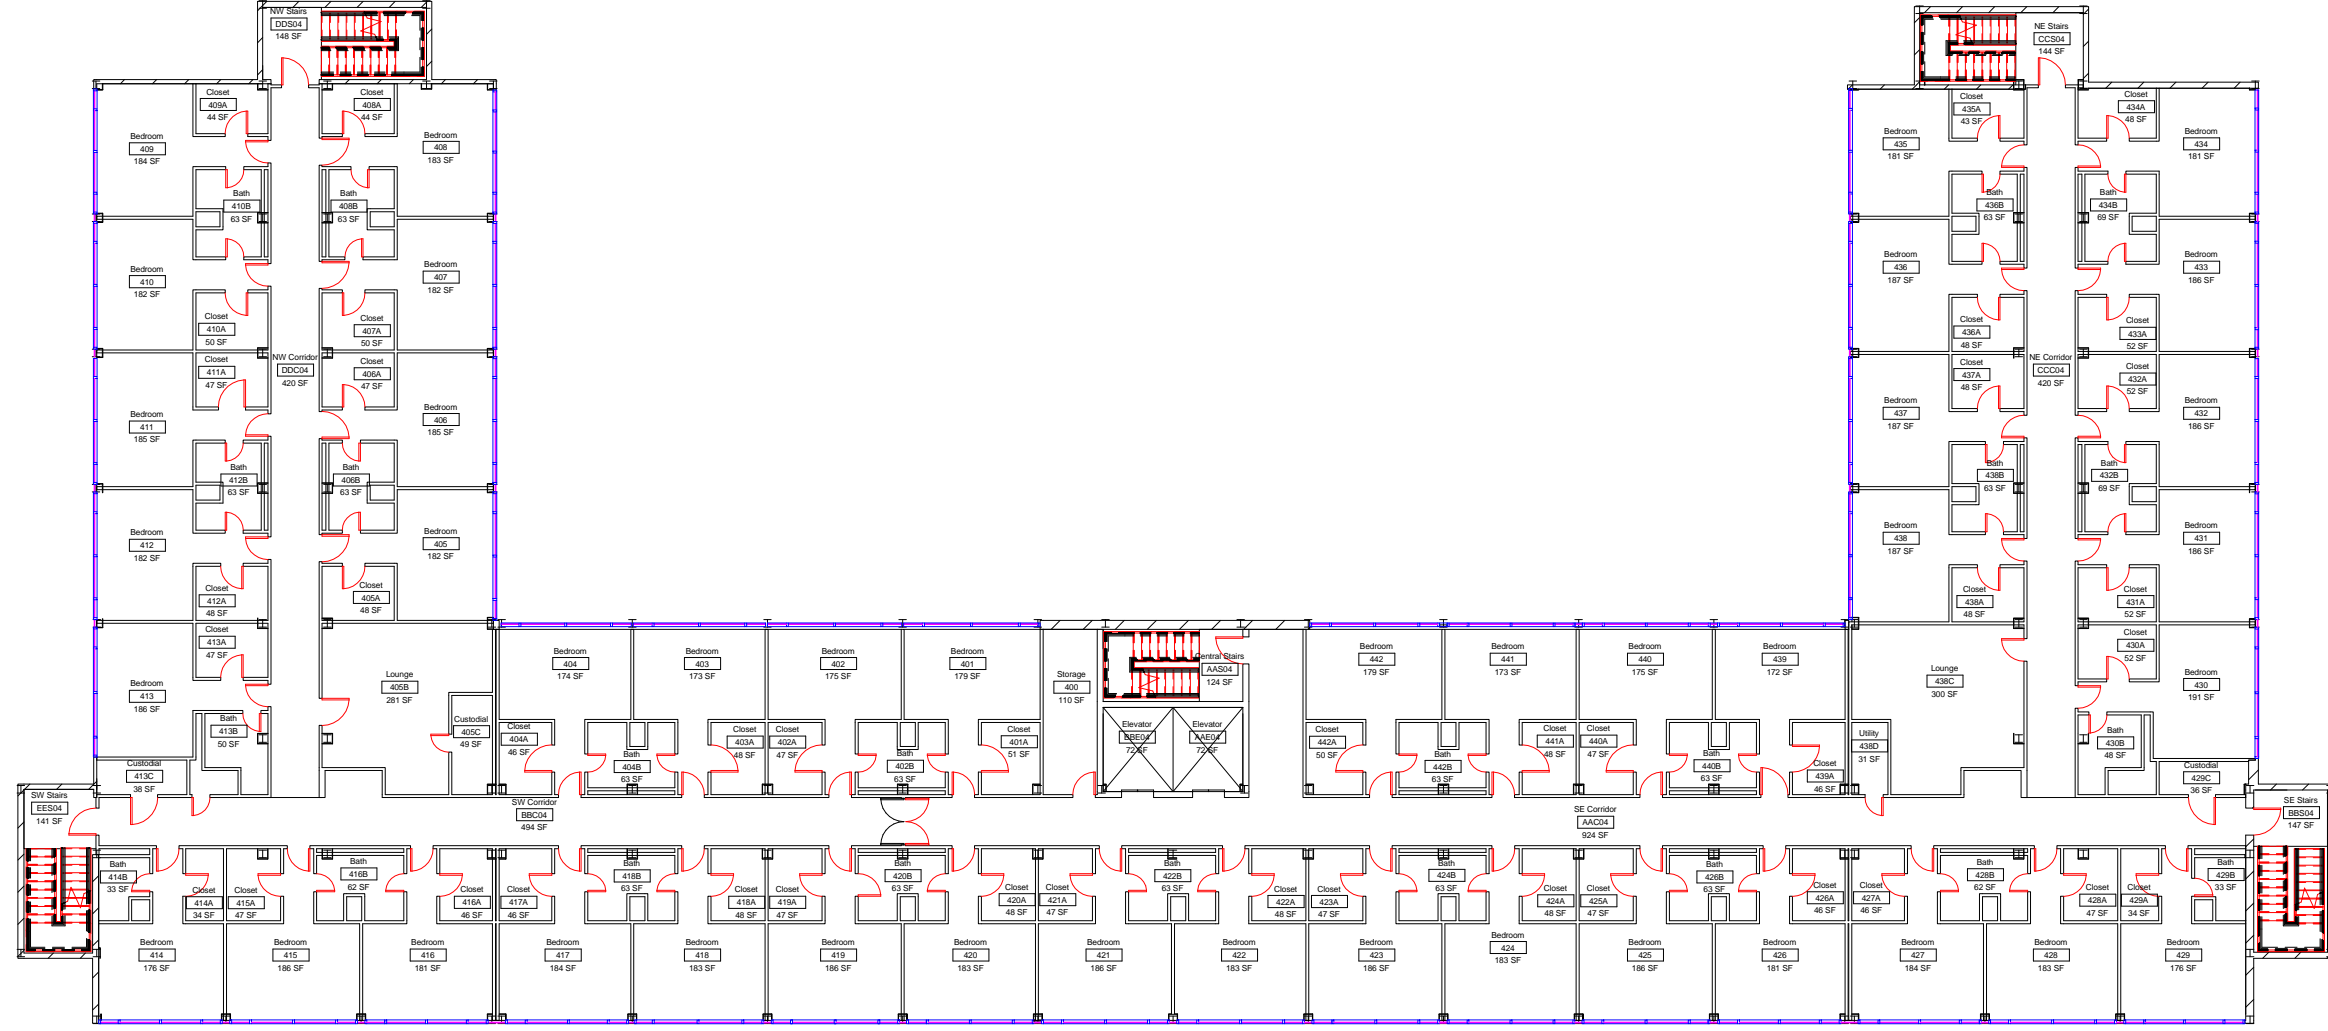

DWN	DATE
JRC	4-21-2014
REV.	DATE

Arkansas Hall
Level 4 Floor Plan

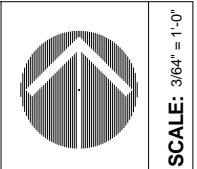

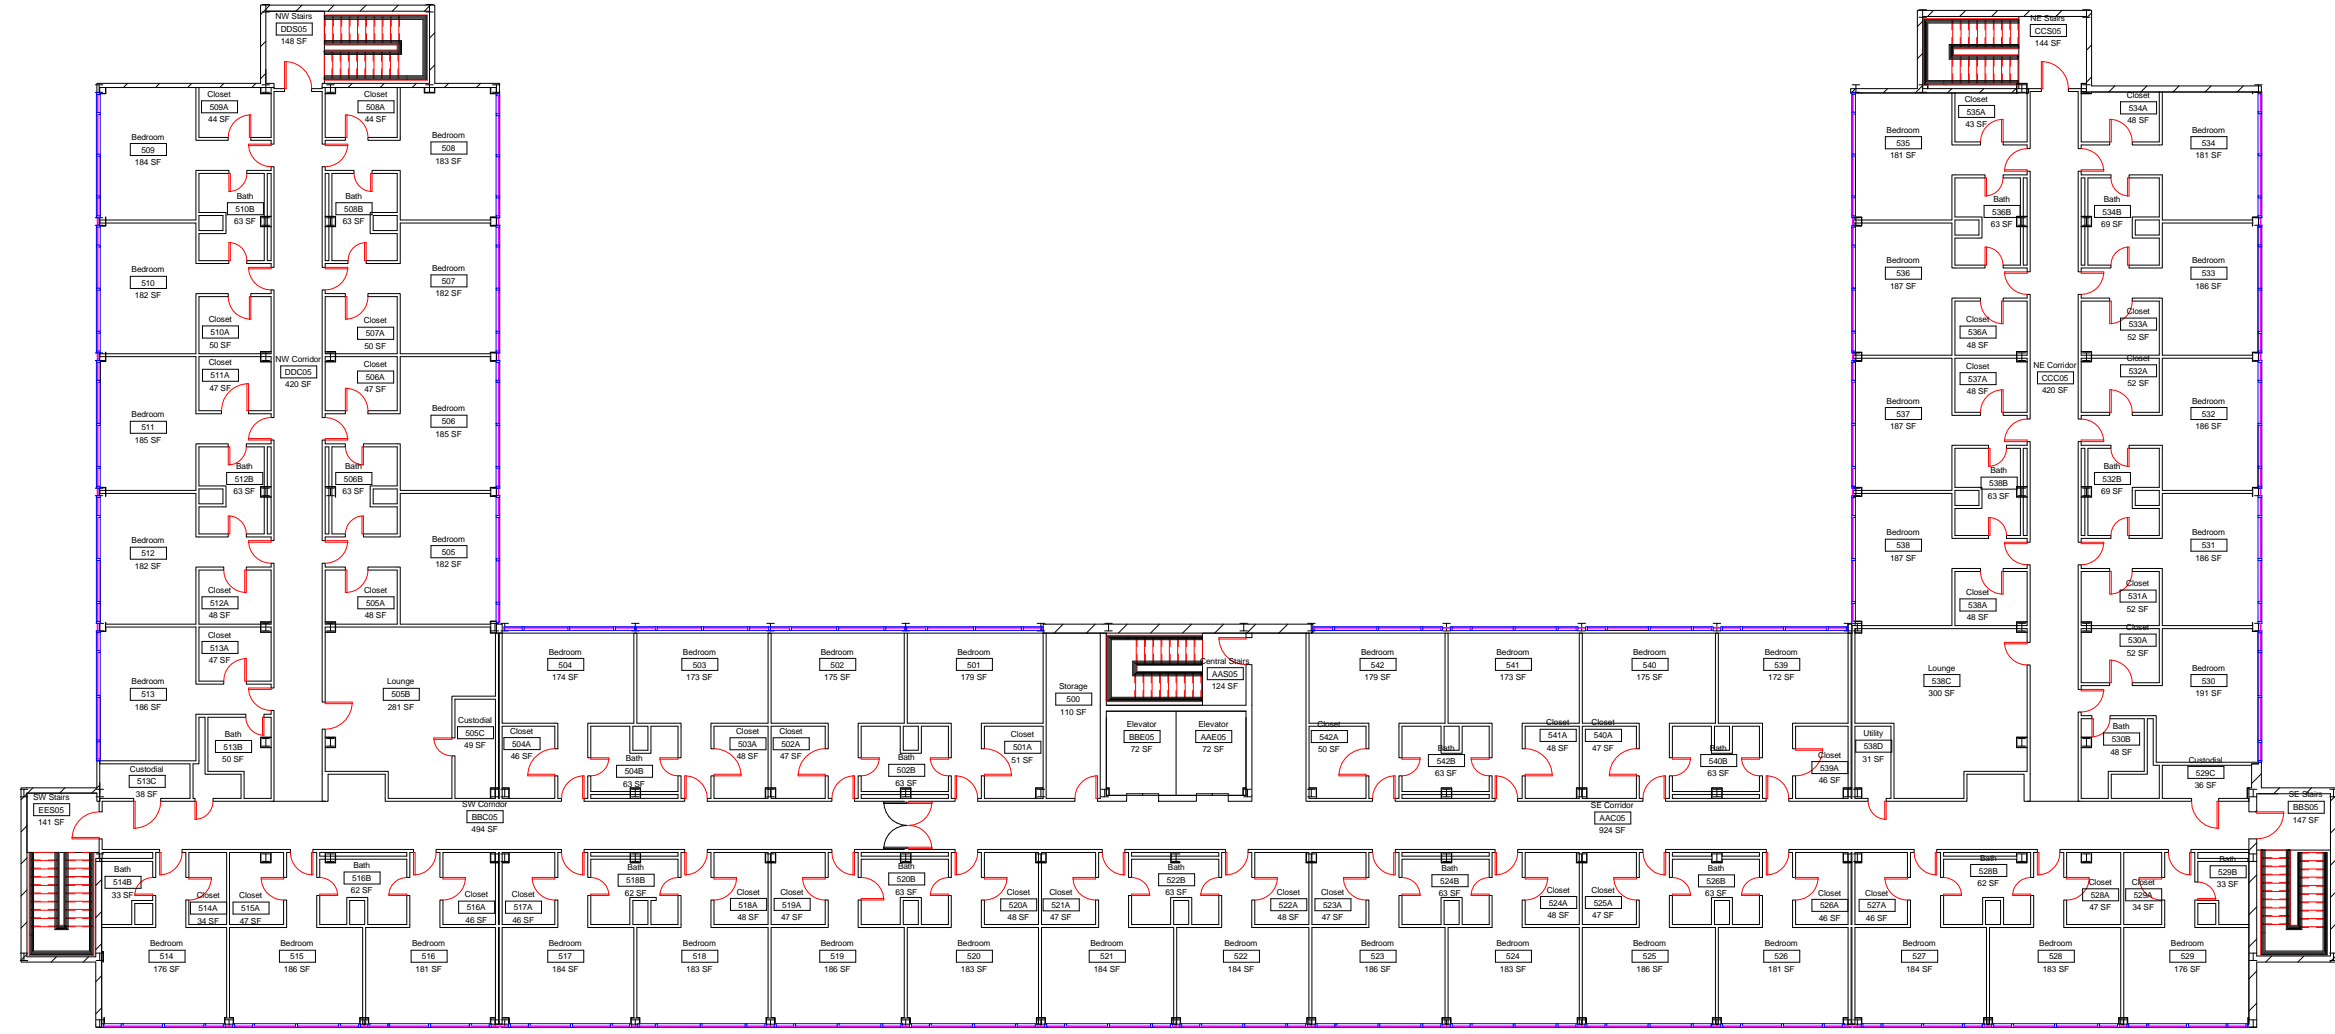

DWN	DATE
Author	4-21-2014
REV.	DATE

Arkansas Hall
Level 5 Floor Plan

