



DWN	DATE
STK	5/27/2014
REV.	DATE

Childhood Development and Research

Level 1 Floor Plan

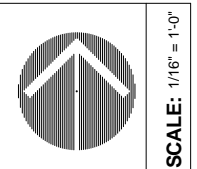

SCALE: 1/16" = 1'-0"

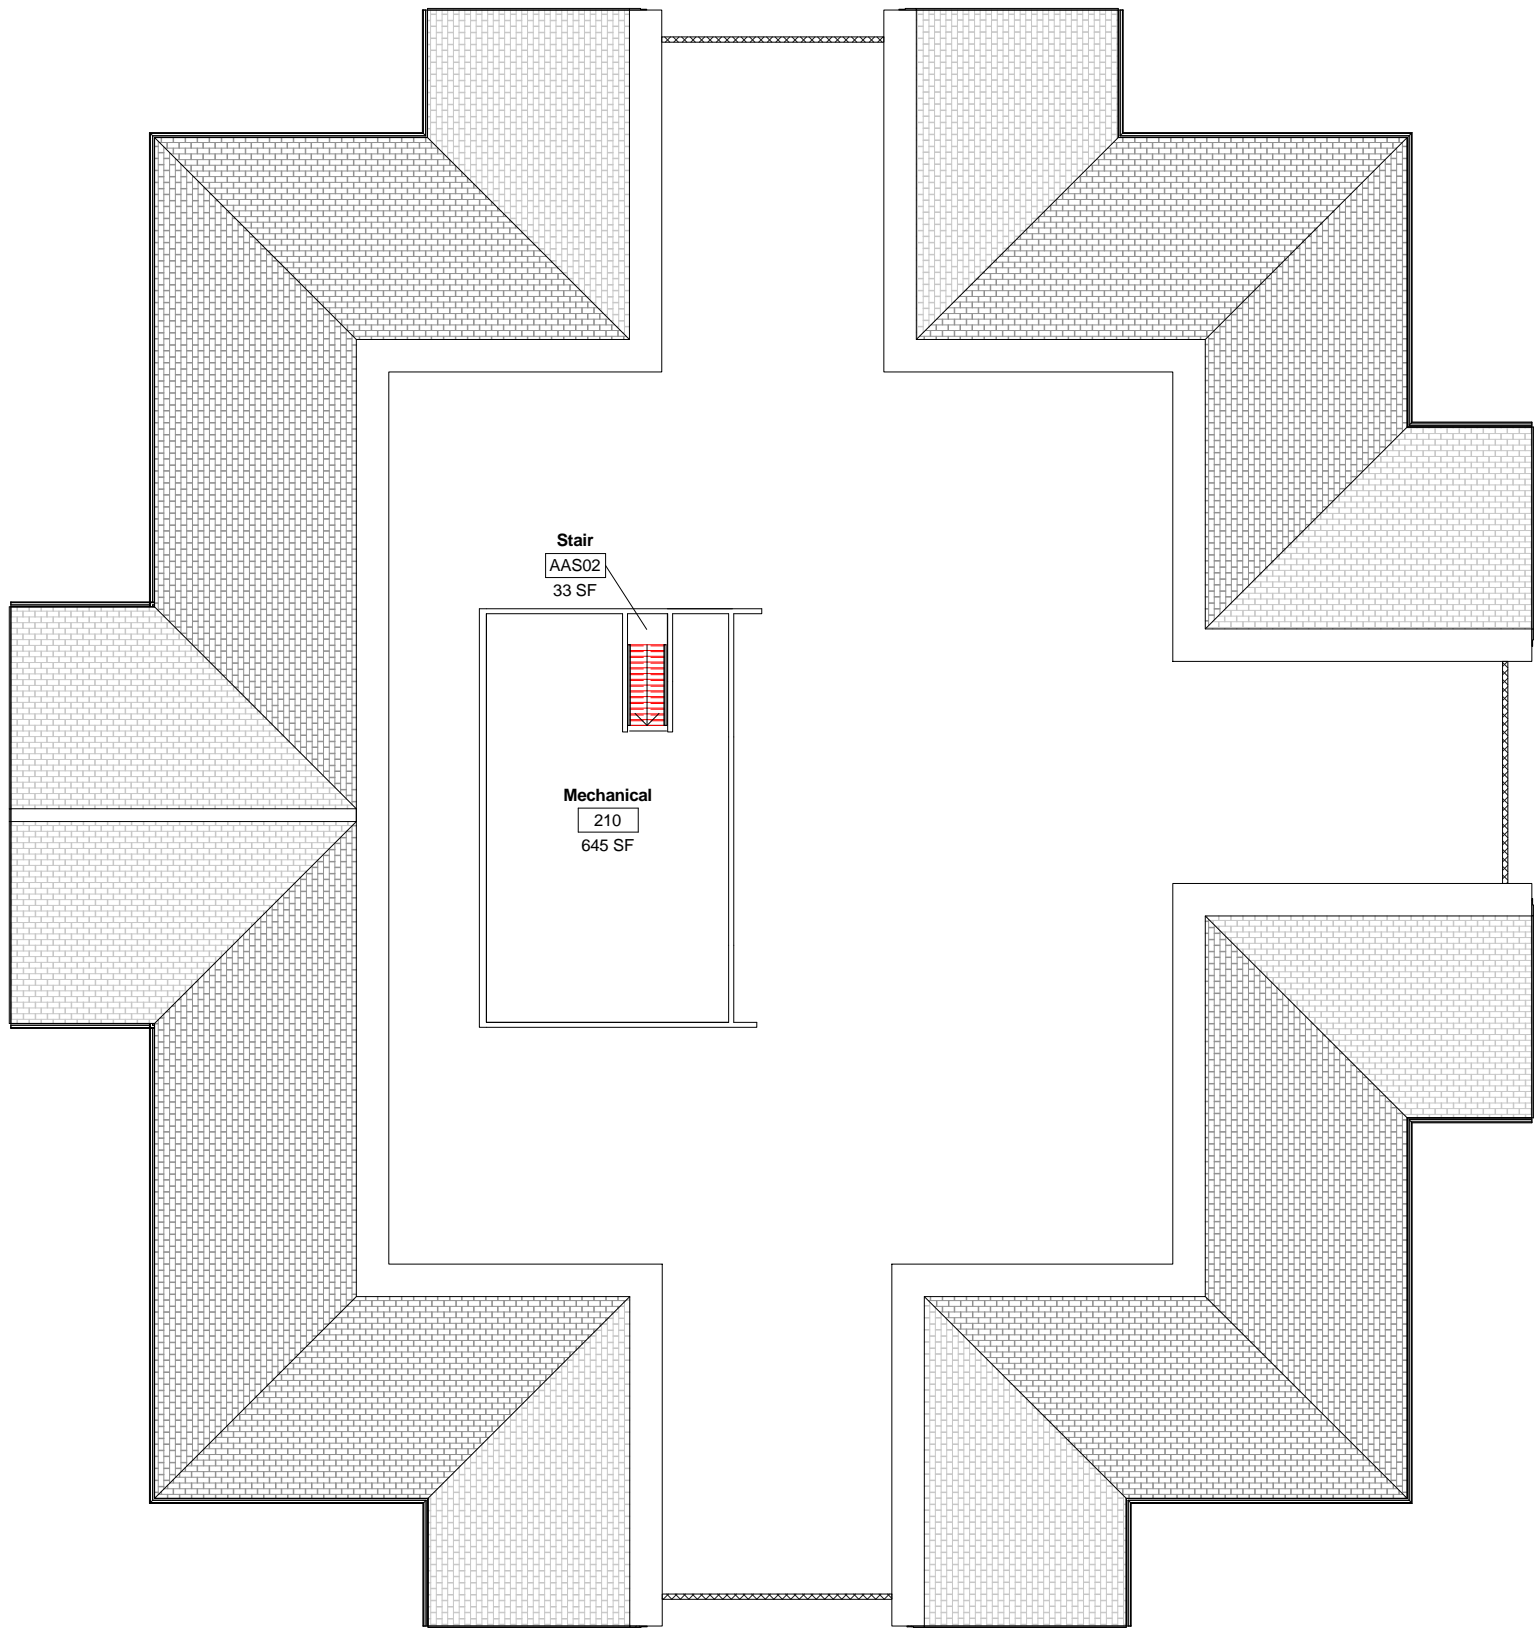

DWN	DATE
STK	5/27/2014
REV.	DATE

