


SCALE: 1/16" = 1'

DWN.	DATE
JRC	9-11-2012
REV.	DATE

Collegiate Park Apartments Building 4
Level 1 Floor Plan



1 OF 3
 DRAWING NO:

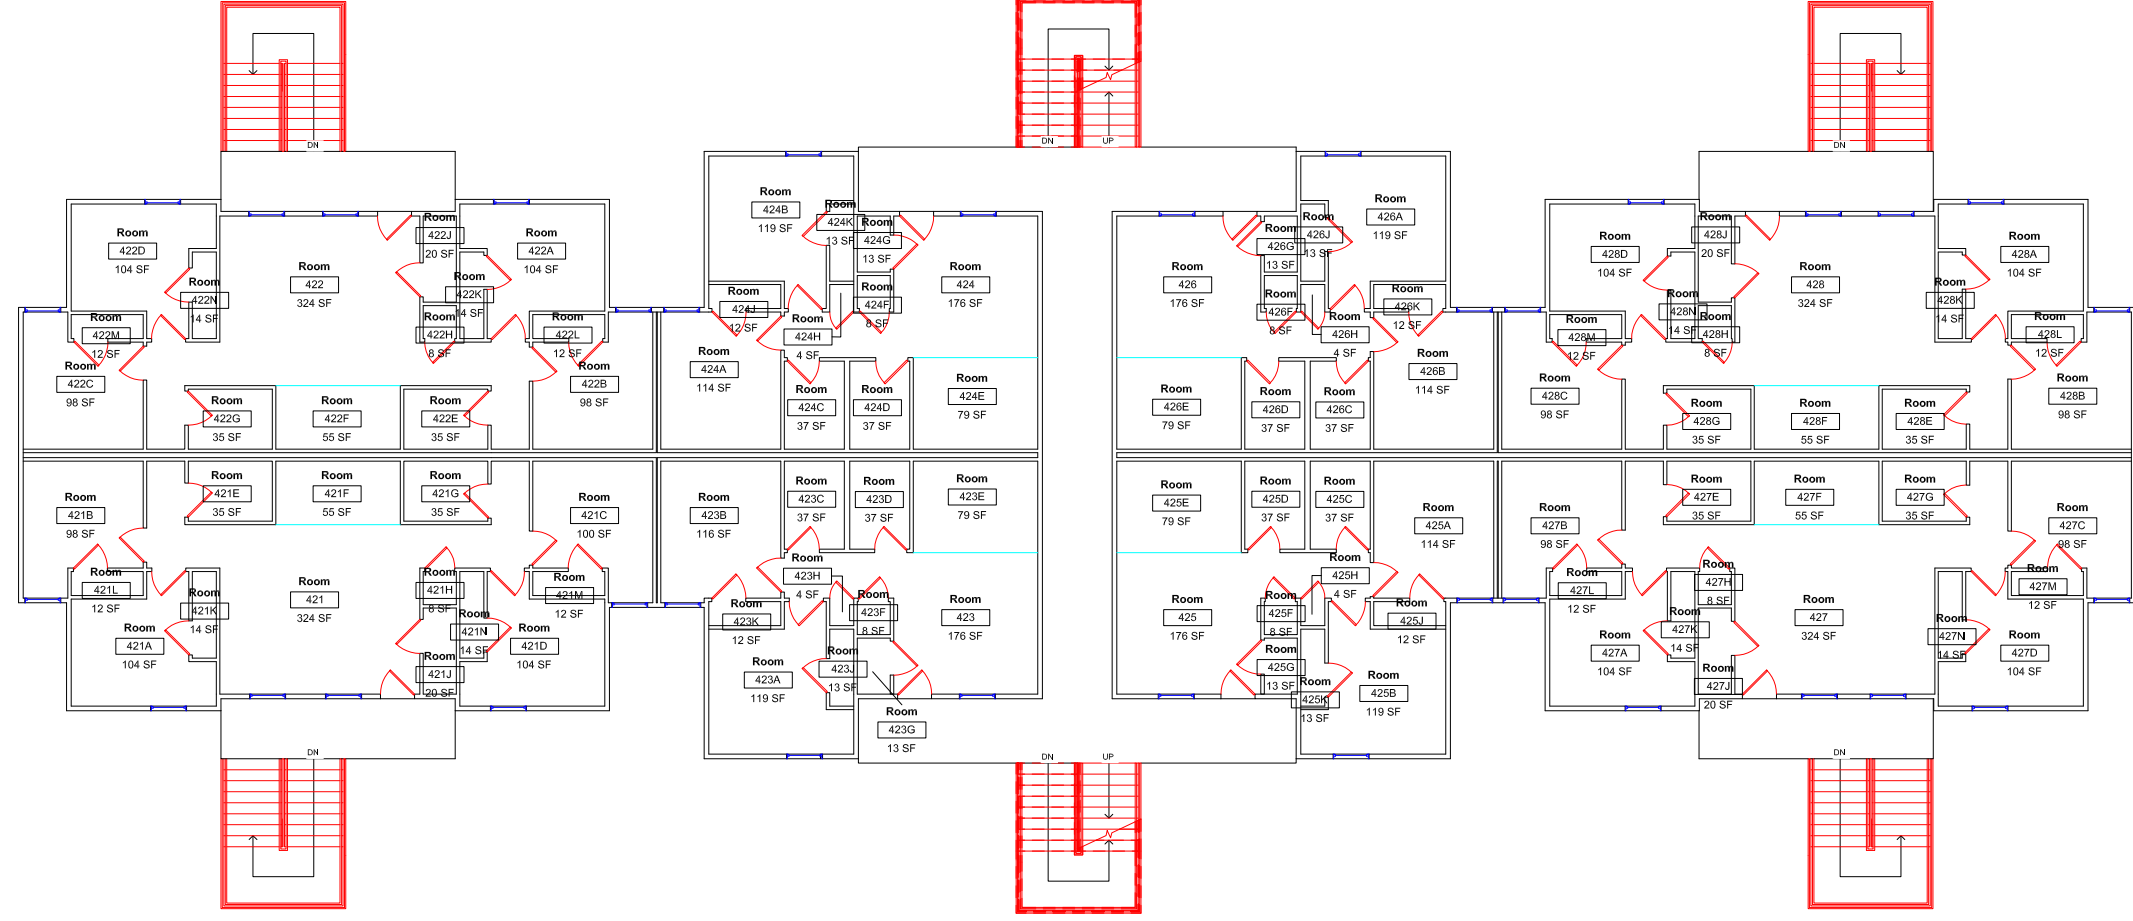


SCALE: 1/16" = 1'

DWN.	DATE
JRC	9-11-2012
REV.	DATE

Collegiate Park Apartments Building 4
Level 2 Floor Plan




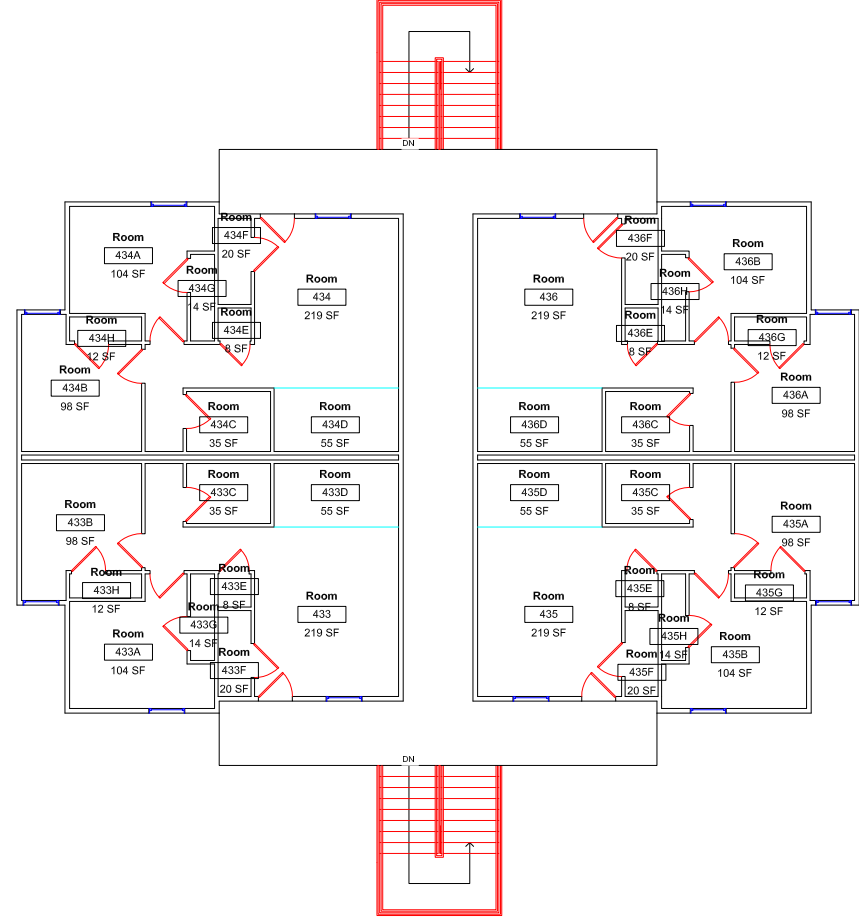

Collegiate Park Apartments Building 4
Level 3 Floor Plan



3 OF 3
DRAWING NO:

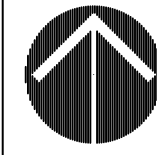

SCALE: 1/16" = 1'

DWN.	DATE
JRC	9-11-2012
REV.	DATE