


SCALE: 1/16" = 1'

DWN.	DATE
JRC	9-11-2012
REV.	DATE

Collegiate Park Apartments Building 5
Level 1 Floor Plan



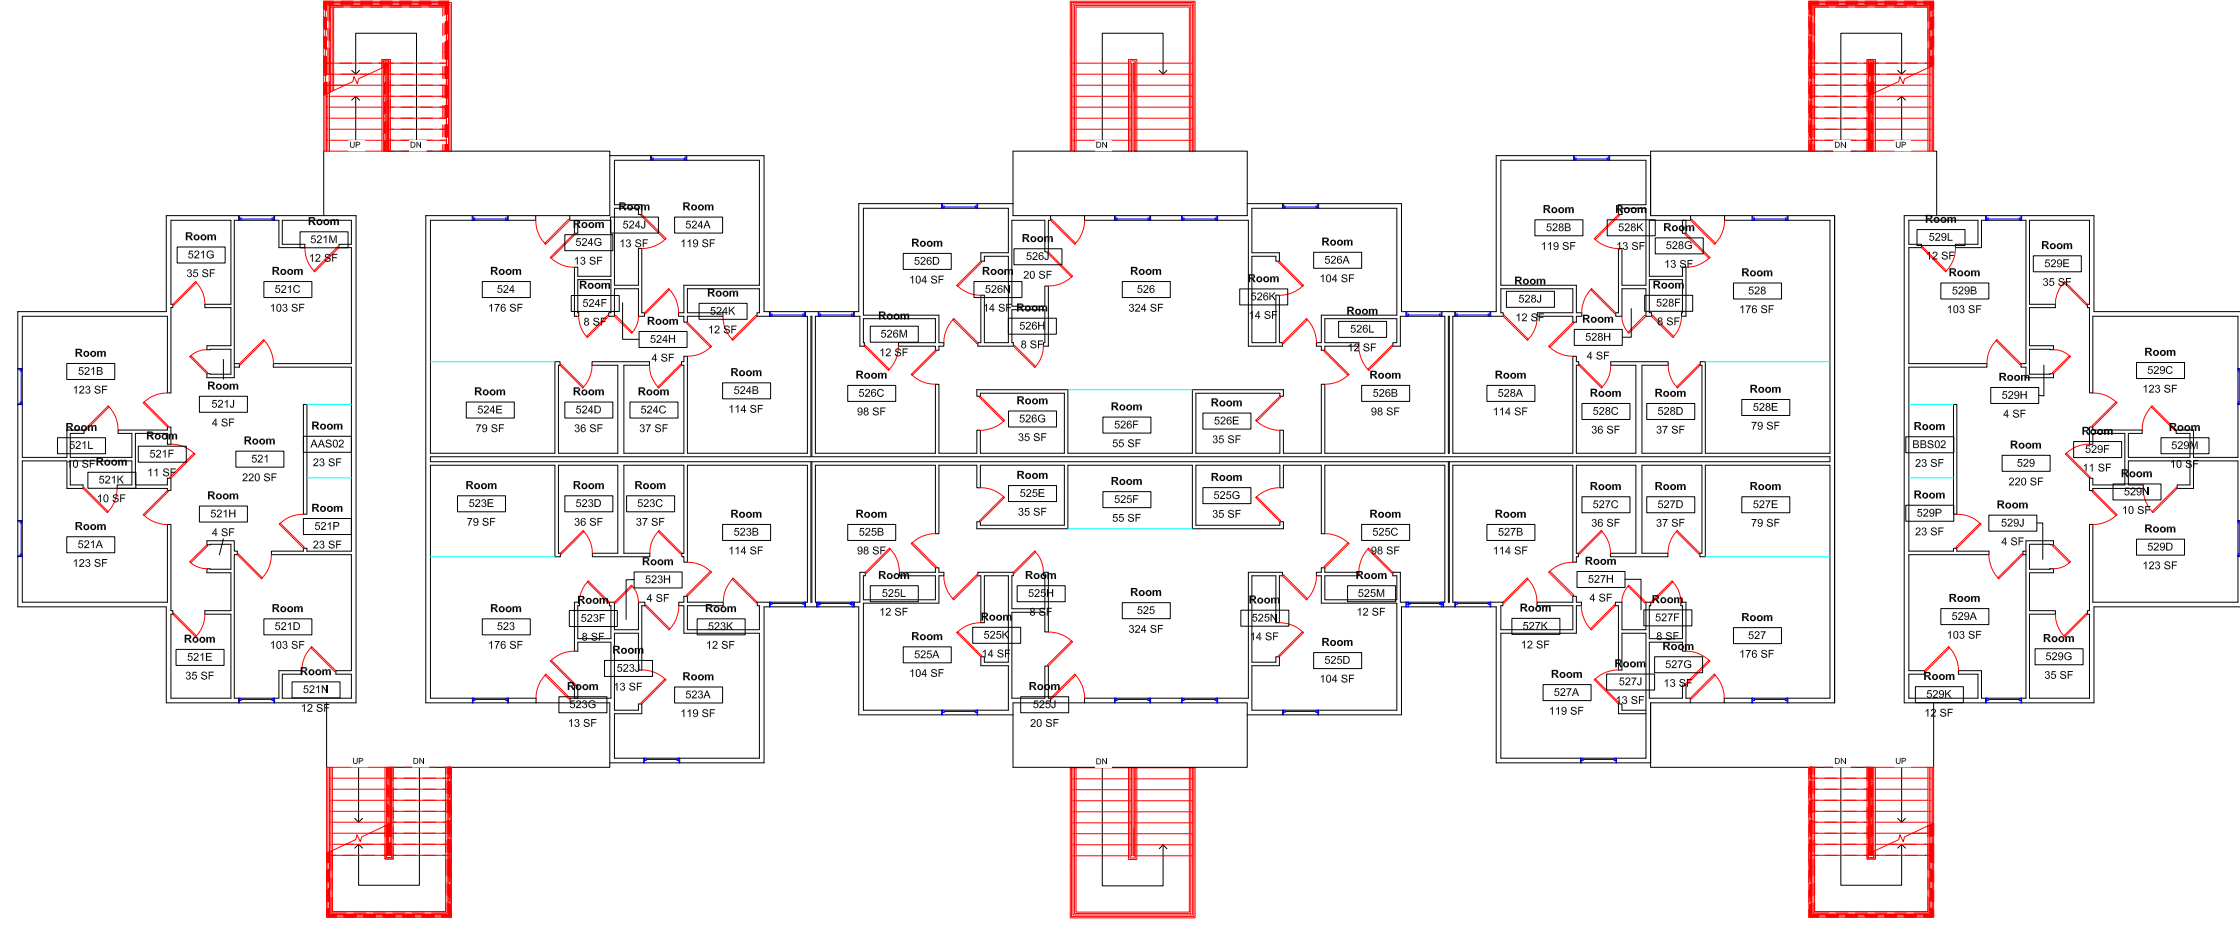




SCALE: 1/16" = 1'

DWN.	DATE
JRC	9-11-2012
REV.	DATE

Collegiate Park Apartments Building 5
Level 2 Floor Plan



2 OF 3
 DRAWING NO:

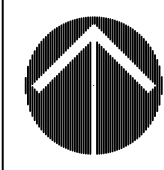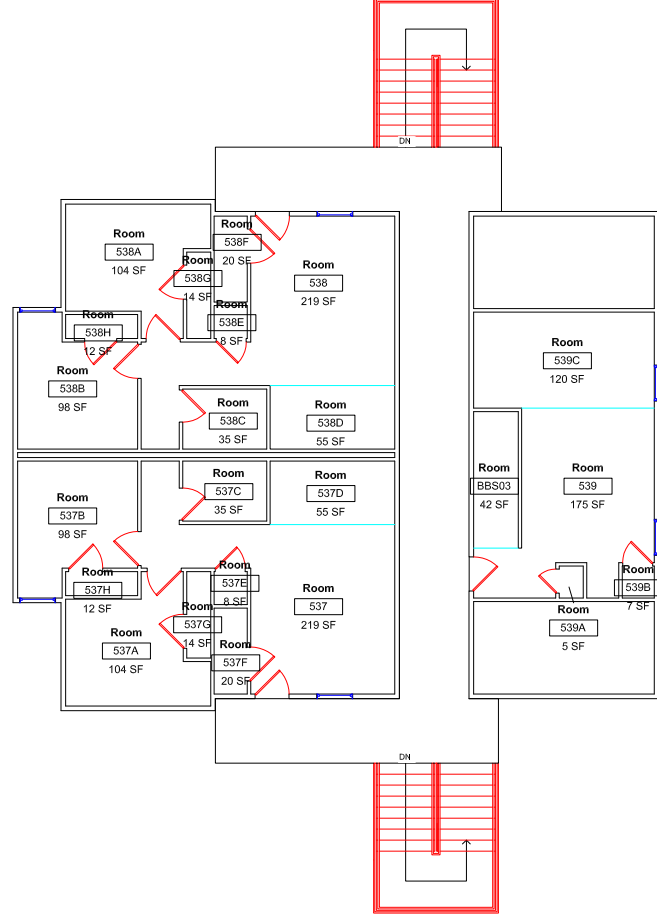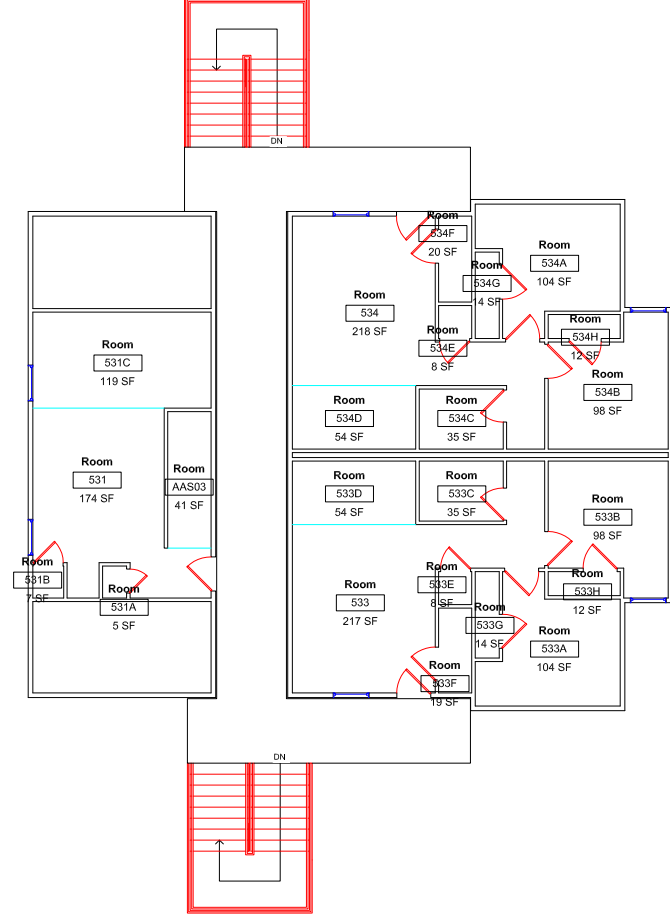

SCALE: 1/16" = 1'

DWN.	DATE
JRC	9-11-2012
REV.	DATE

Collegiate Park Apartments Building 5
Level 3 Floor Plan



3 OF 3
DRAWING NO: