



1 OF 2
DRAWING NO:



Sororty Housing
Level 1 Floor Plan

DWN.	DATE
JRC	11-26-2013
REV.	DATE

SCALE: 1/8" = 1'

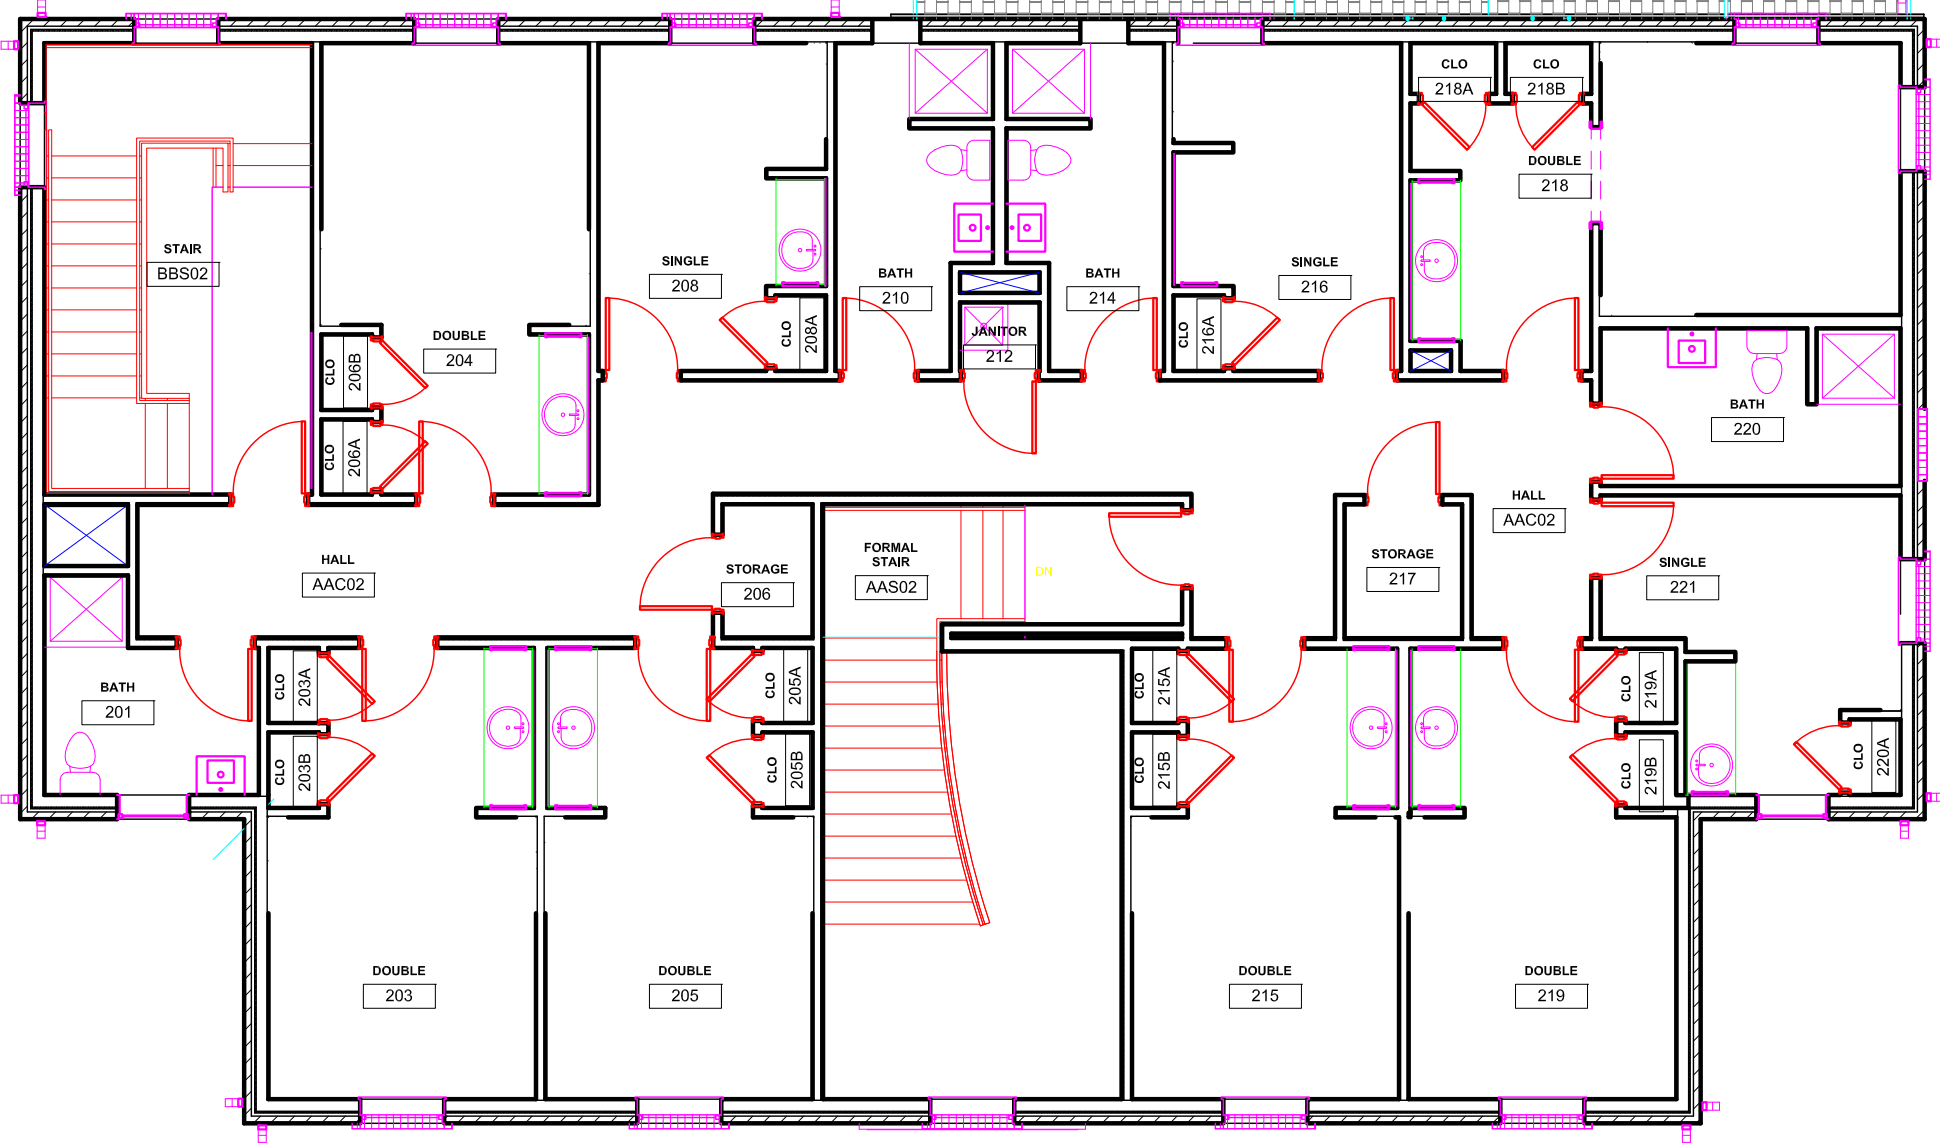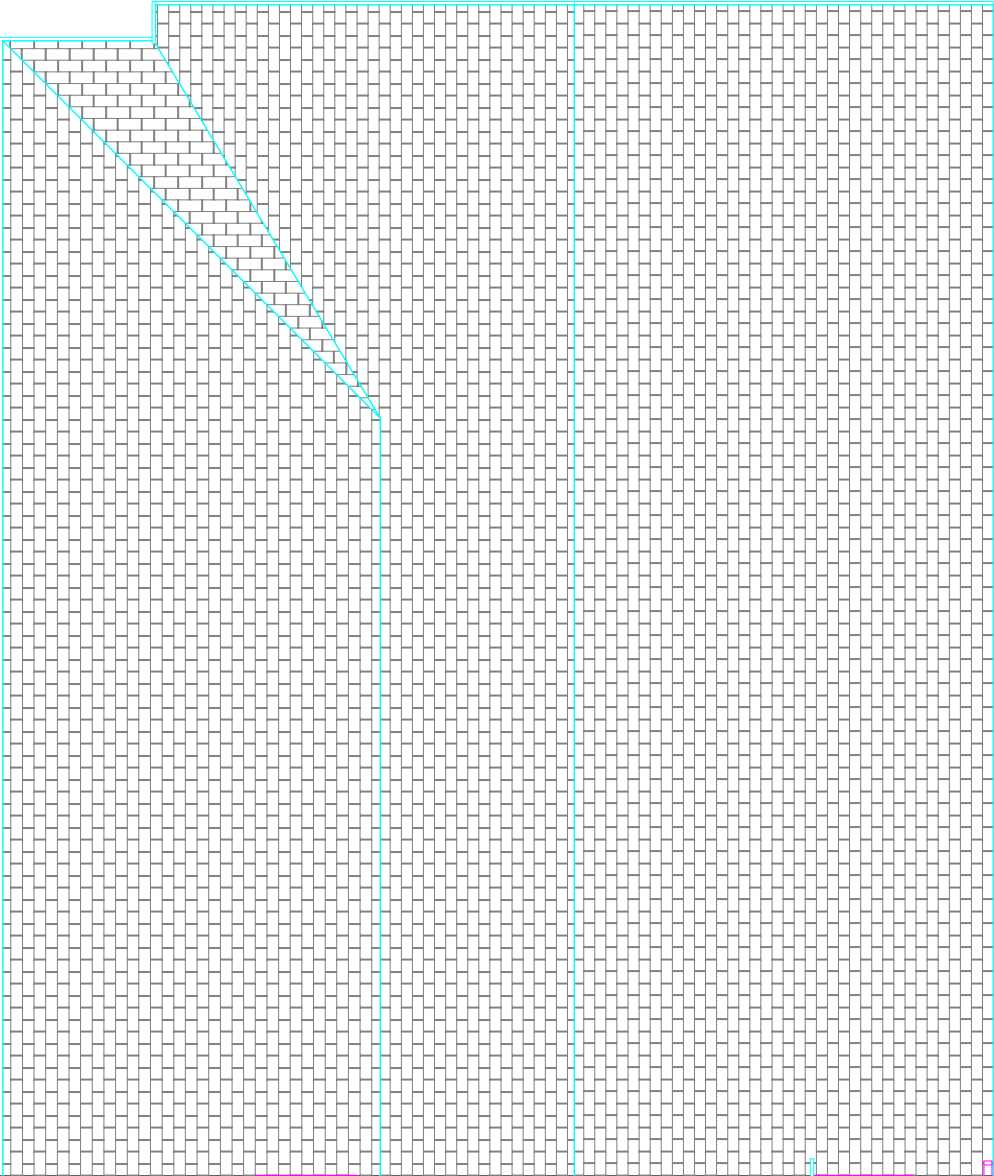

2 OF 2

DRAWING NO:



Sorortiy Housing
Level 2 Floor Plan

DWN.	DATE
JRC	11-26-2013
REV.	DATE



SCALE: 1/8" = 1'