

A1




Kays Hall
Level 1 Floor Plan

DWN	DATE
JRC	5/14/2014
REV.	DATE



SCALE: 1/16" = 1'-0"

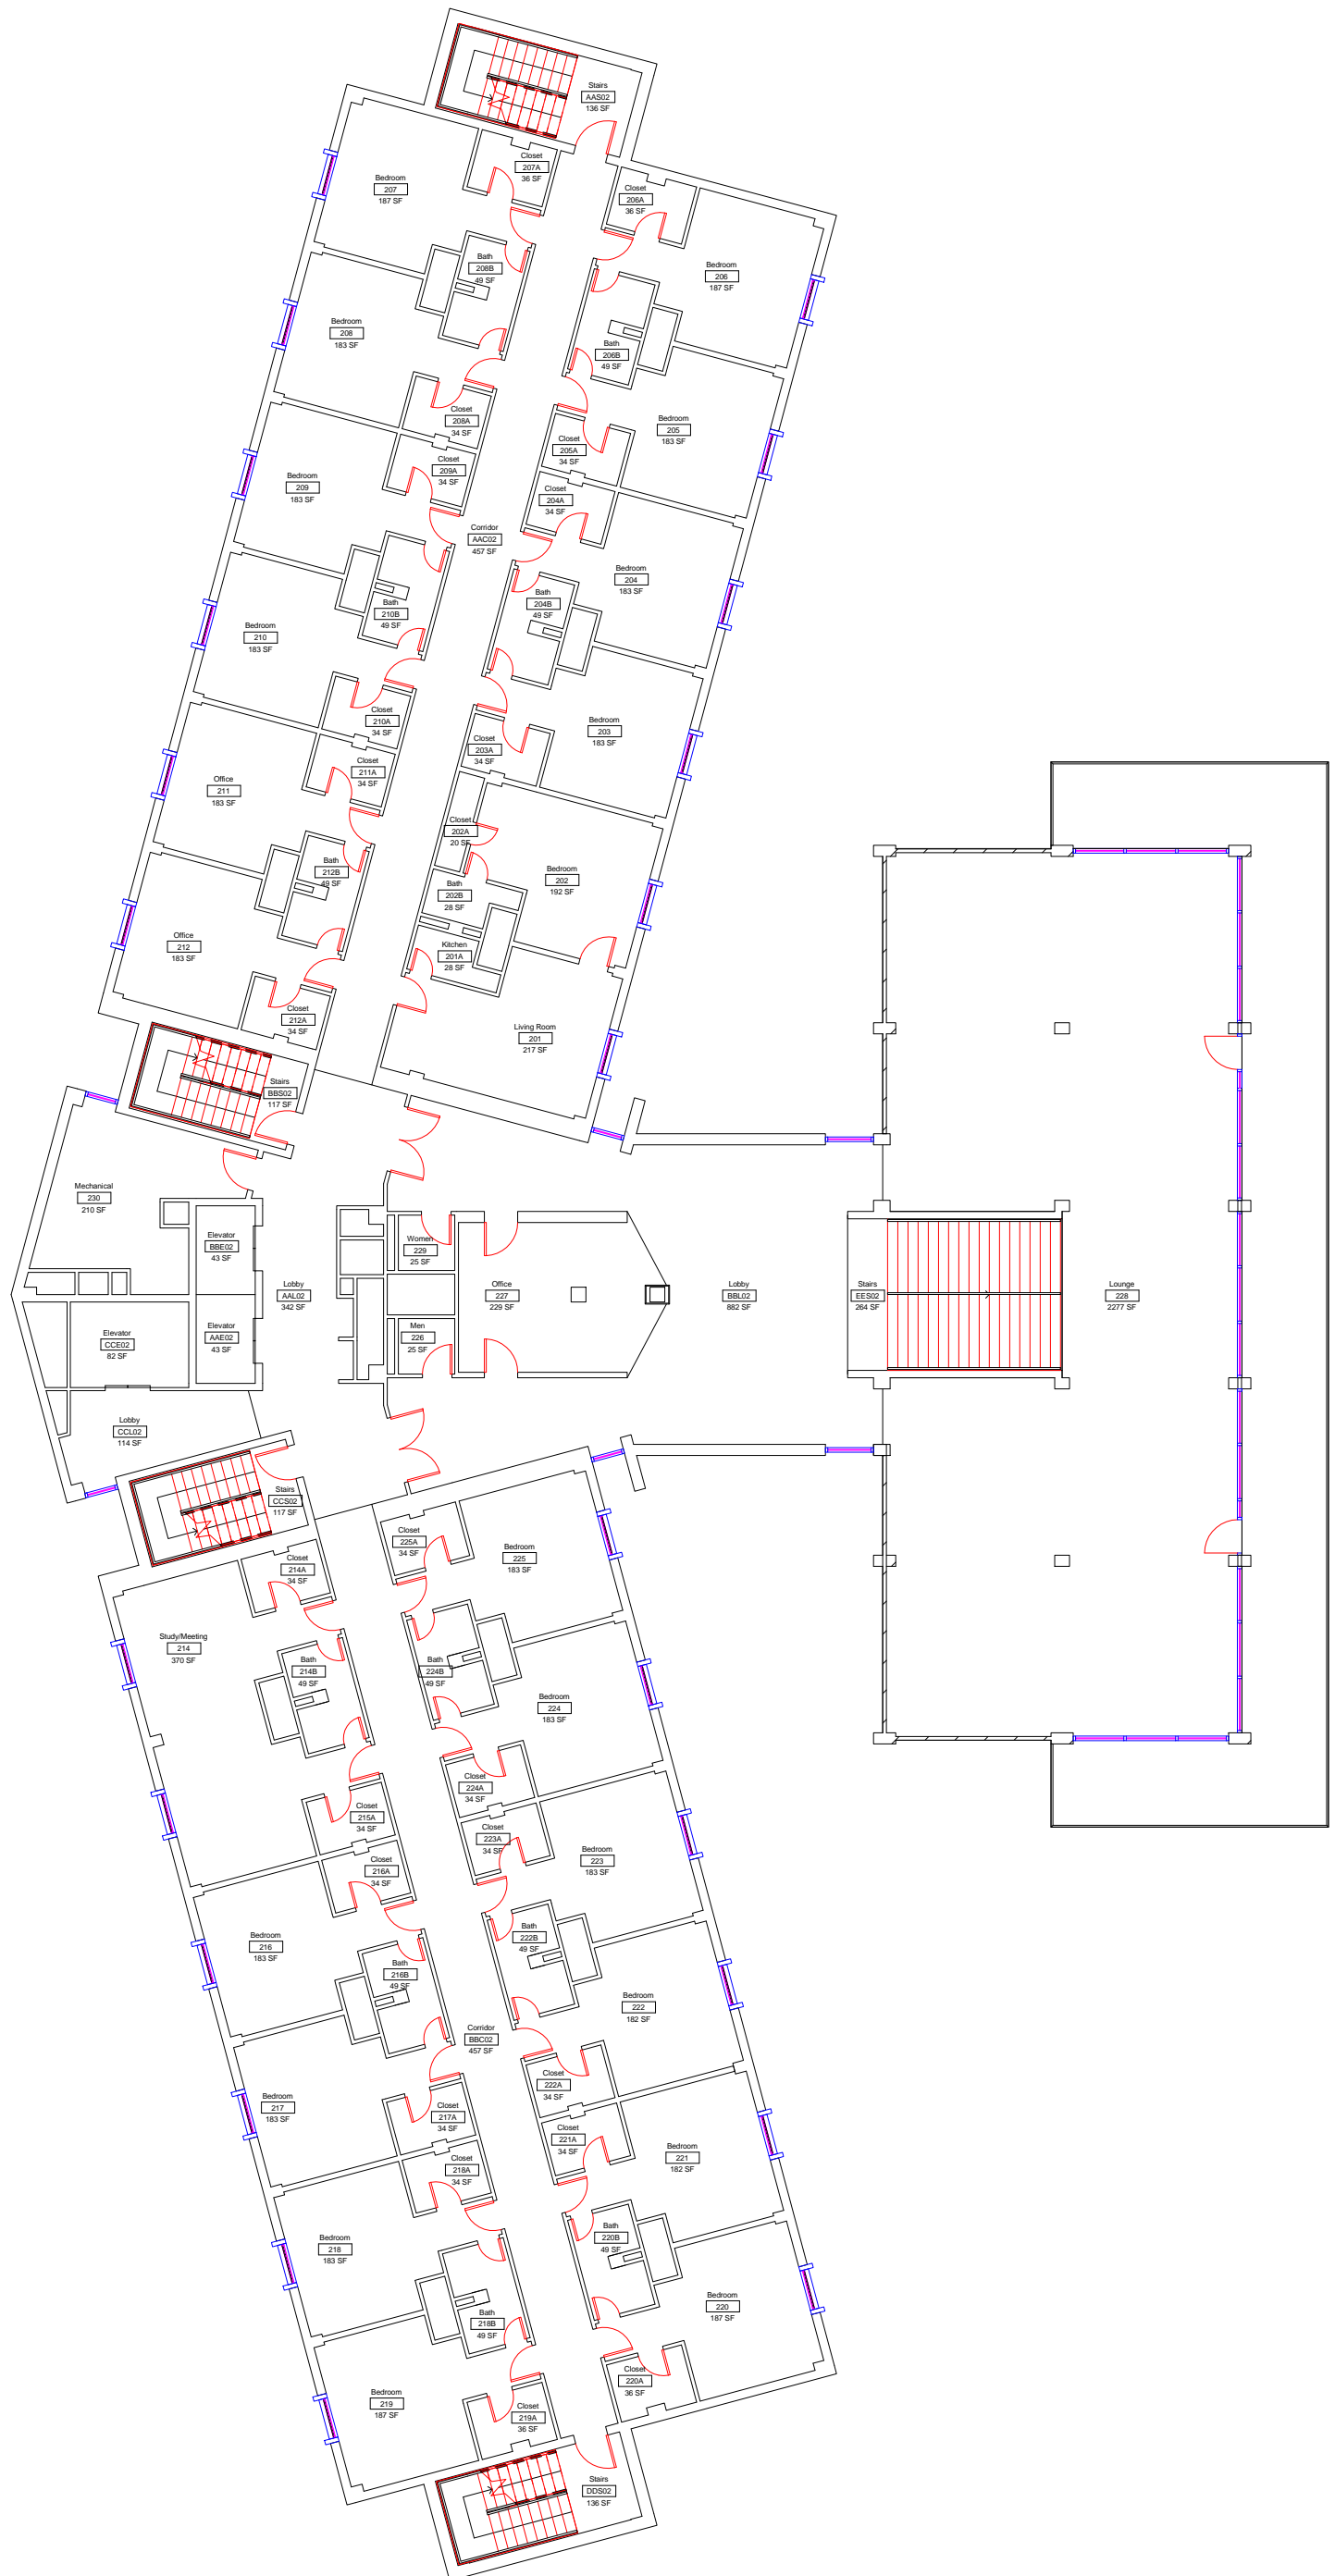

A2




Kays Hall
Level 2 Floor Plan

DWN	DATE
STK	5/14/2014
REV.	DATE



SCALE: 1/16" = 1'-0"

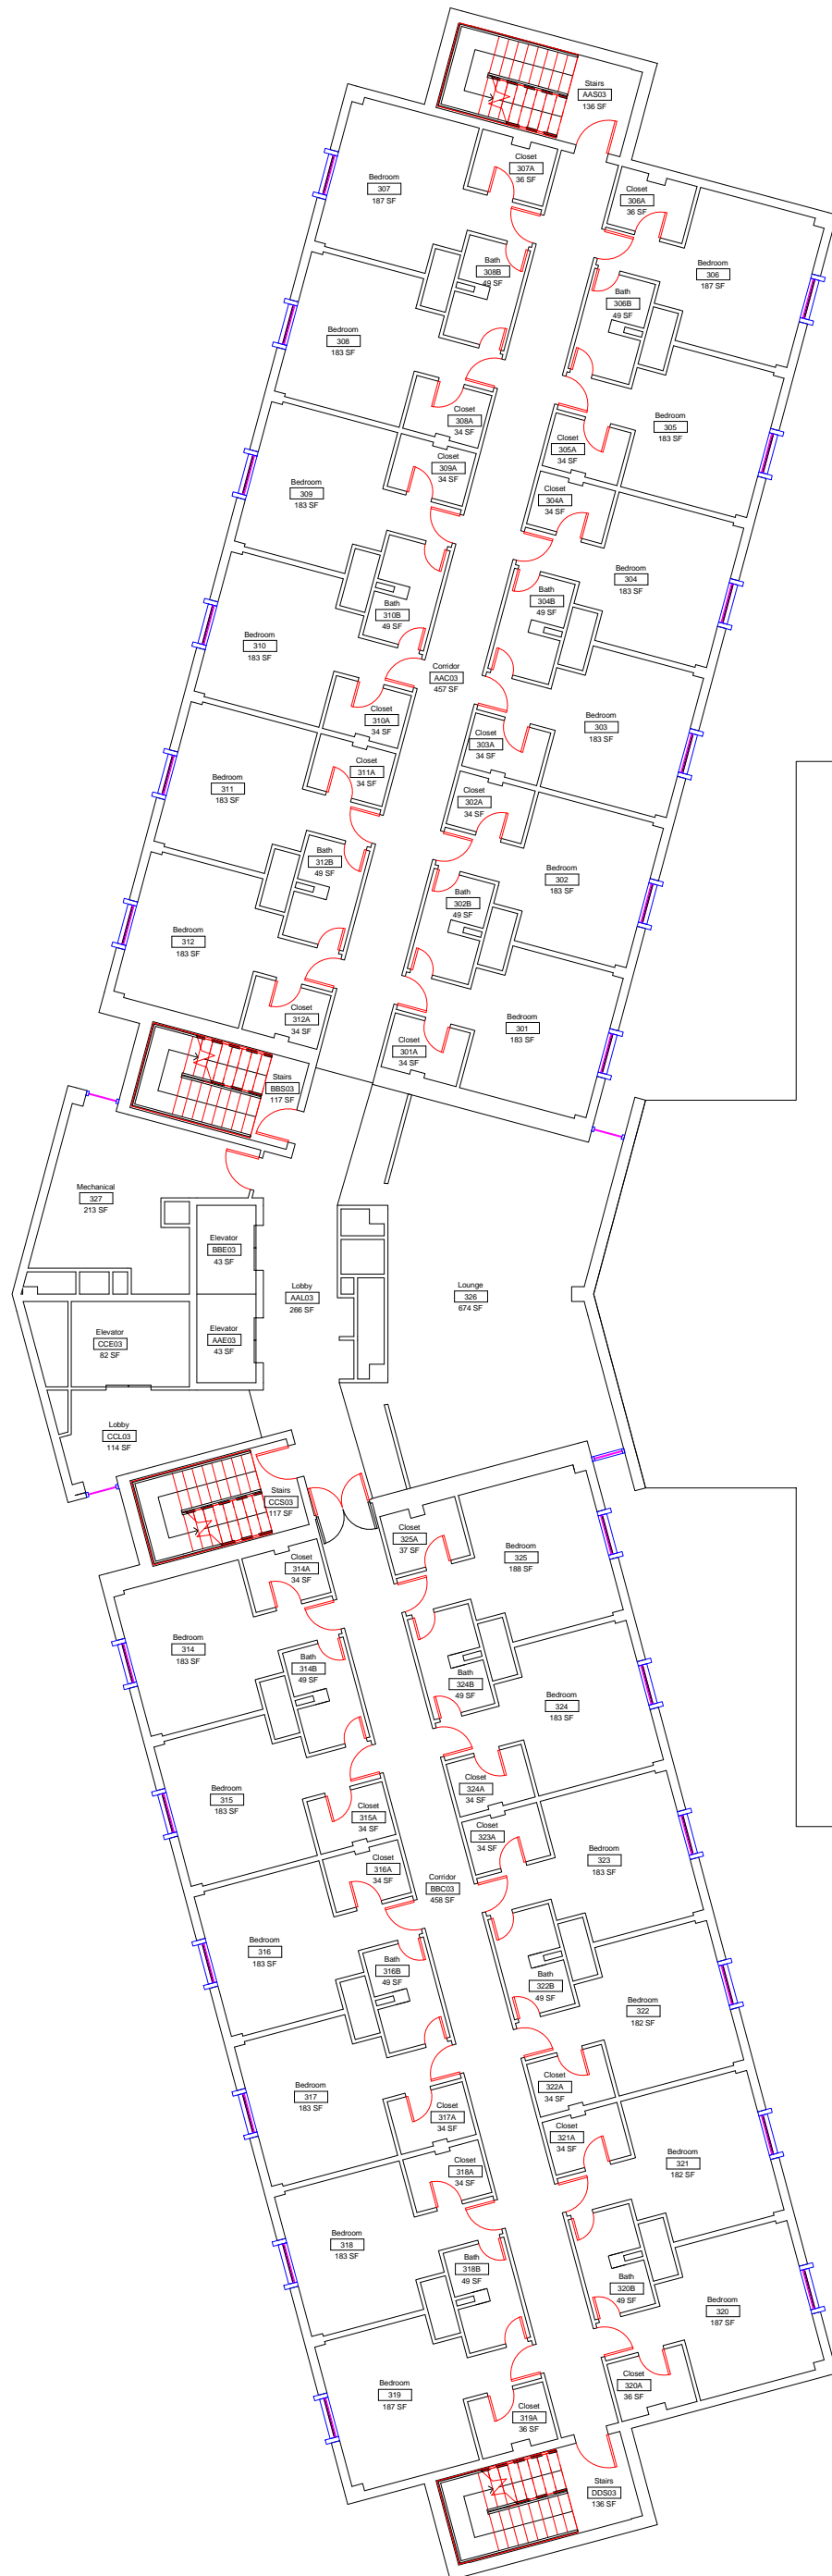

A3




Kays Hall
Level 3 Floor Plan

DWN	DATE
STK	5/14/2014
REV.	DATE



SCALE: 1/16" = 1'-0"

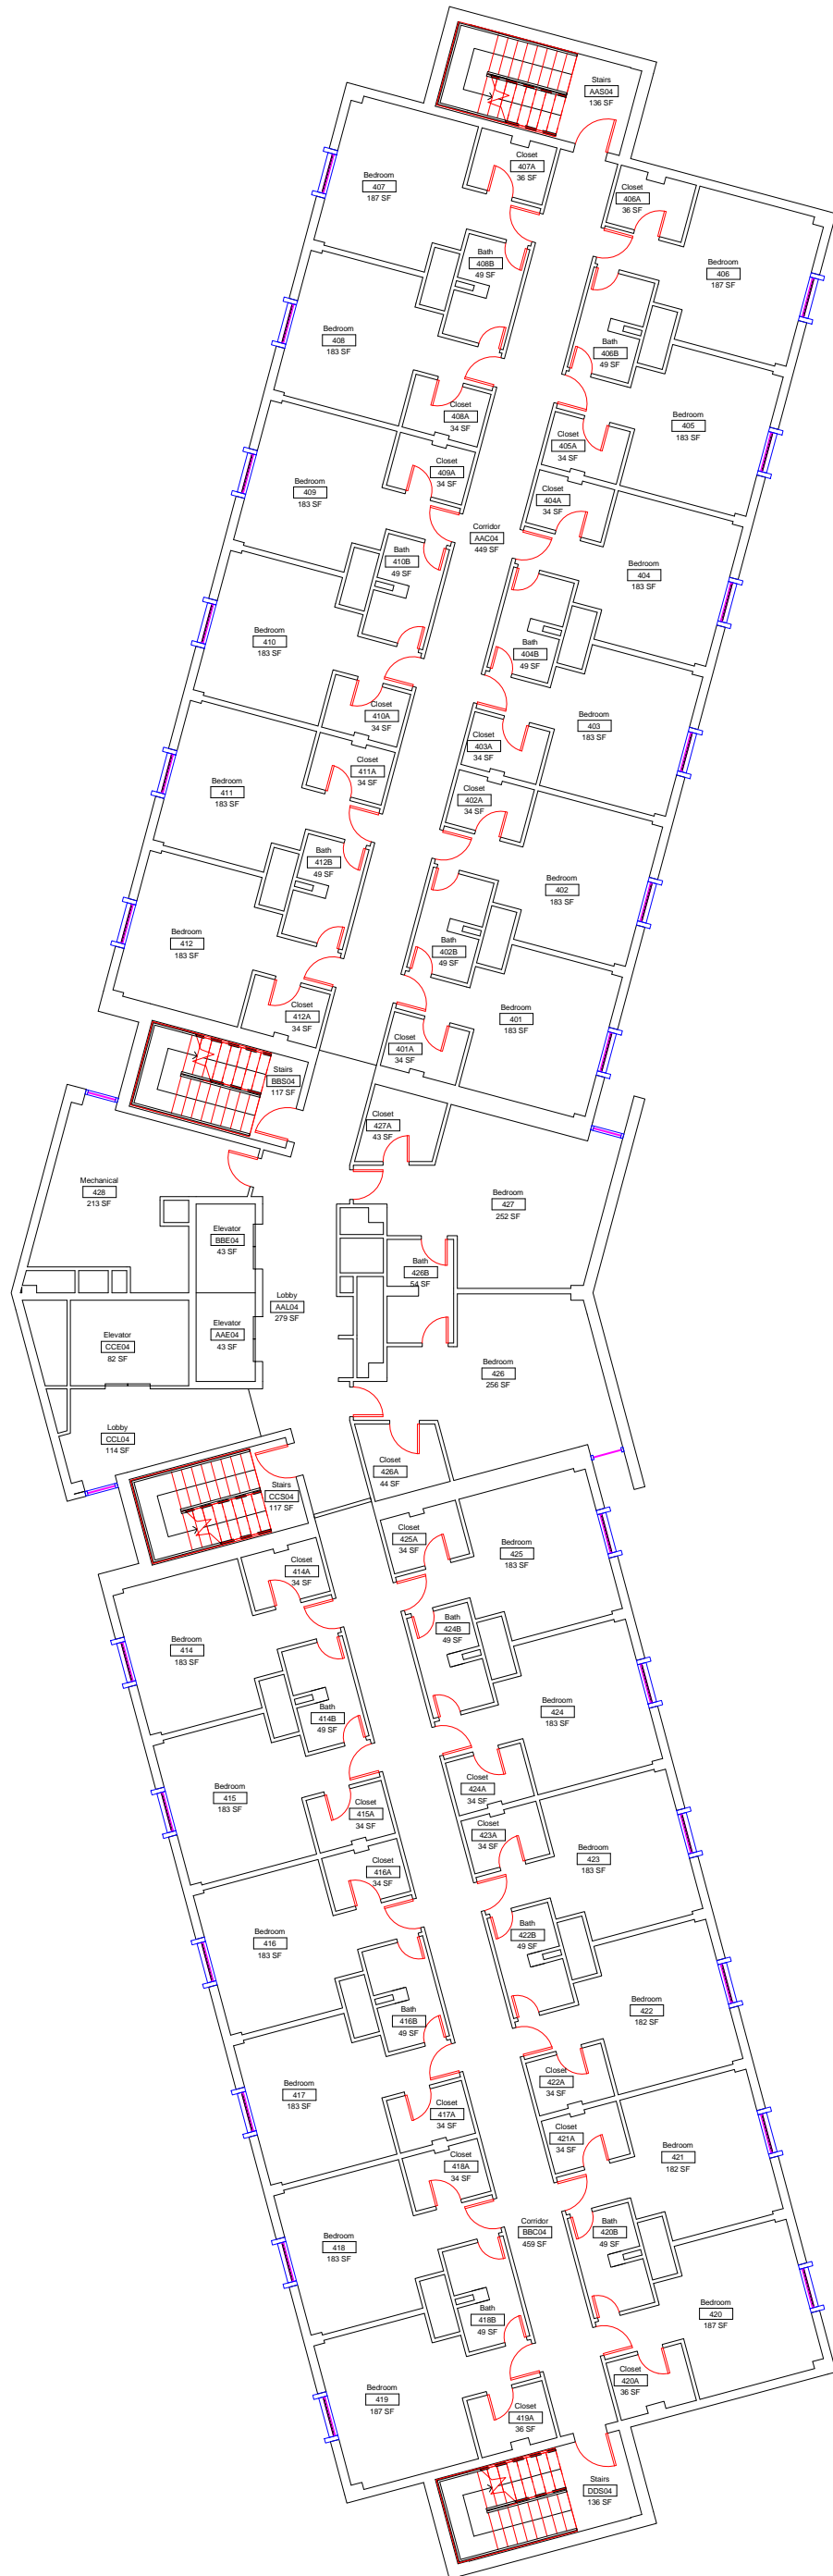

A4




Kays Hall
Level 4 Floor Plan

DWN	DATE
STK	5/14/2014
REV.	DATE



SCALE: 1/16" = 1'-0"

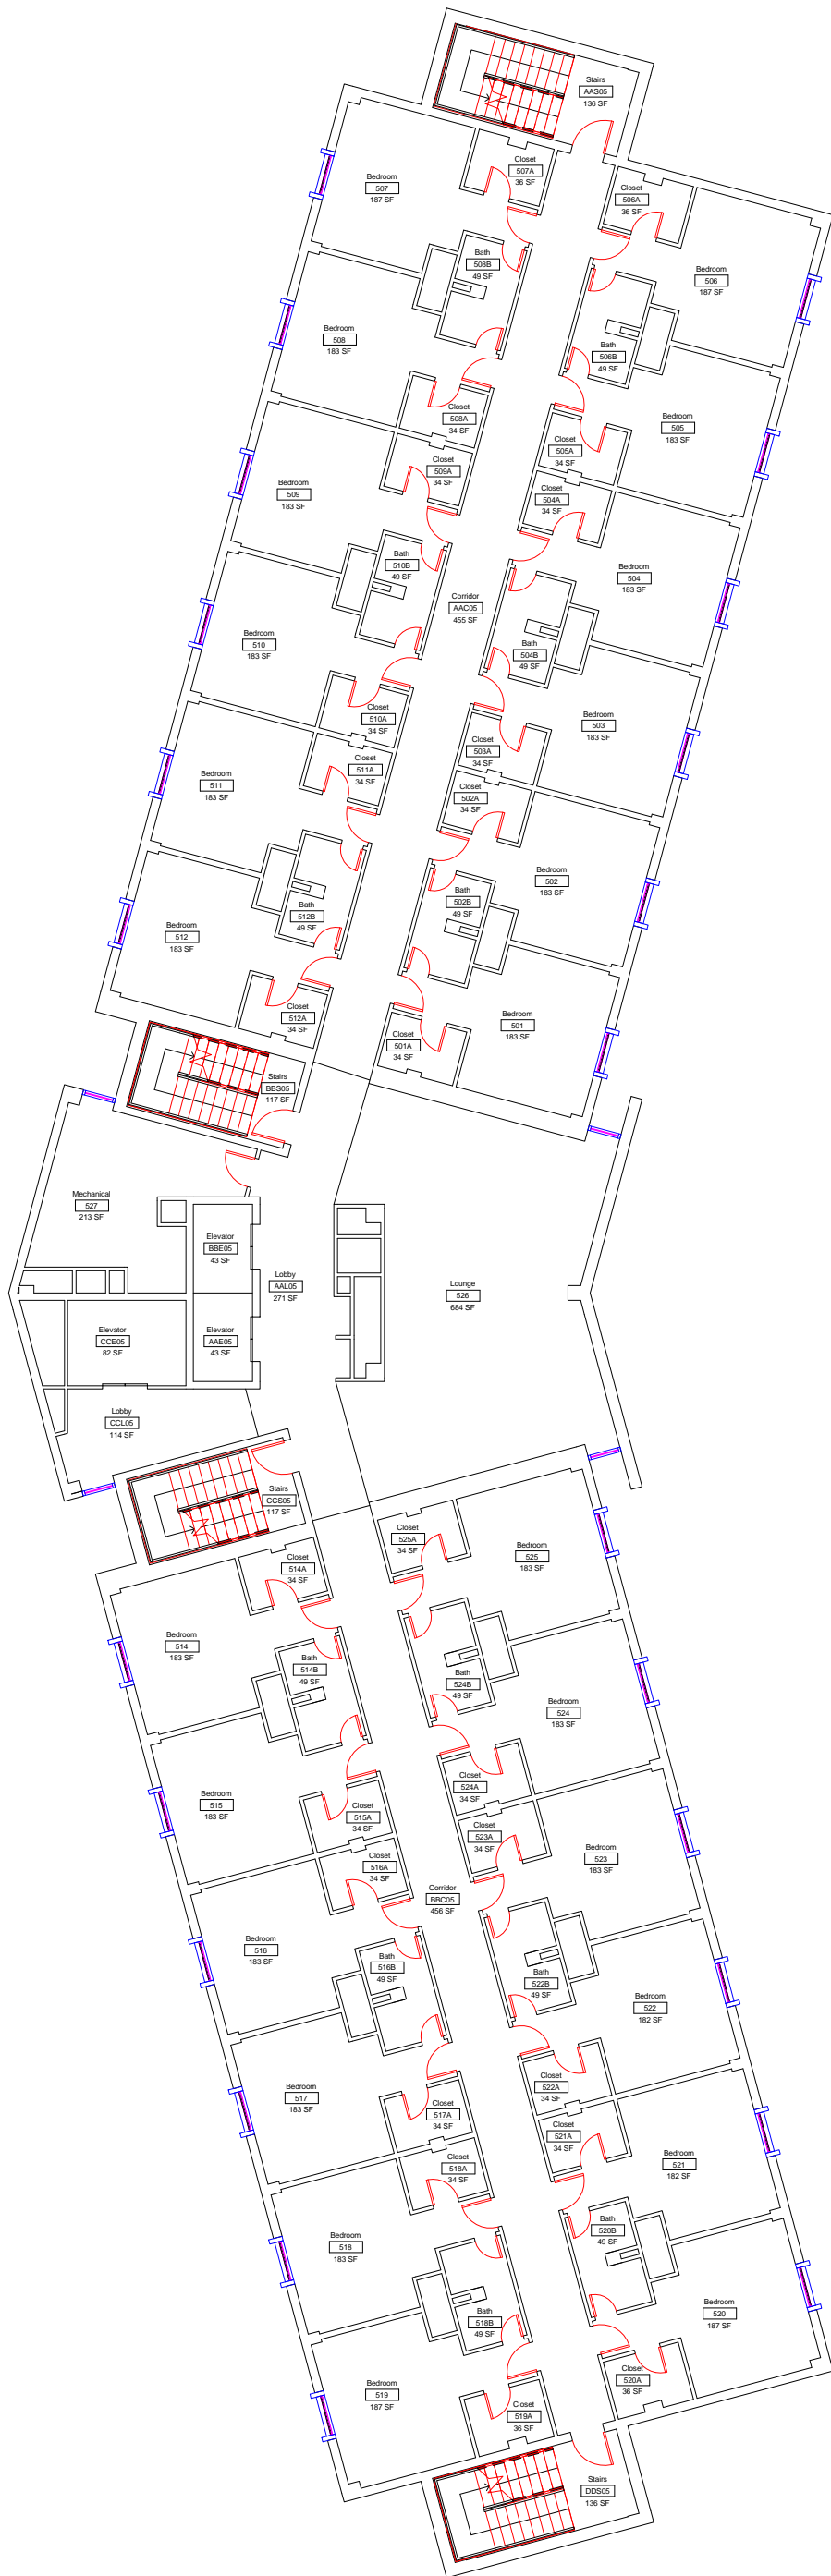

A5




Kays Hall
Level 5 Floor Plan

DWN	DATE
STK	5/14/2014
REV.	DATE



SCALE: 1/16" = 1'-0"

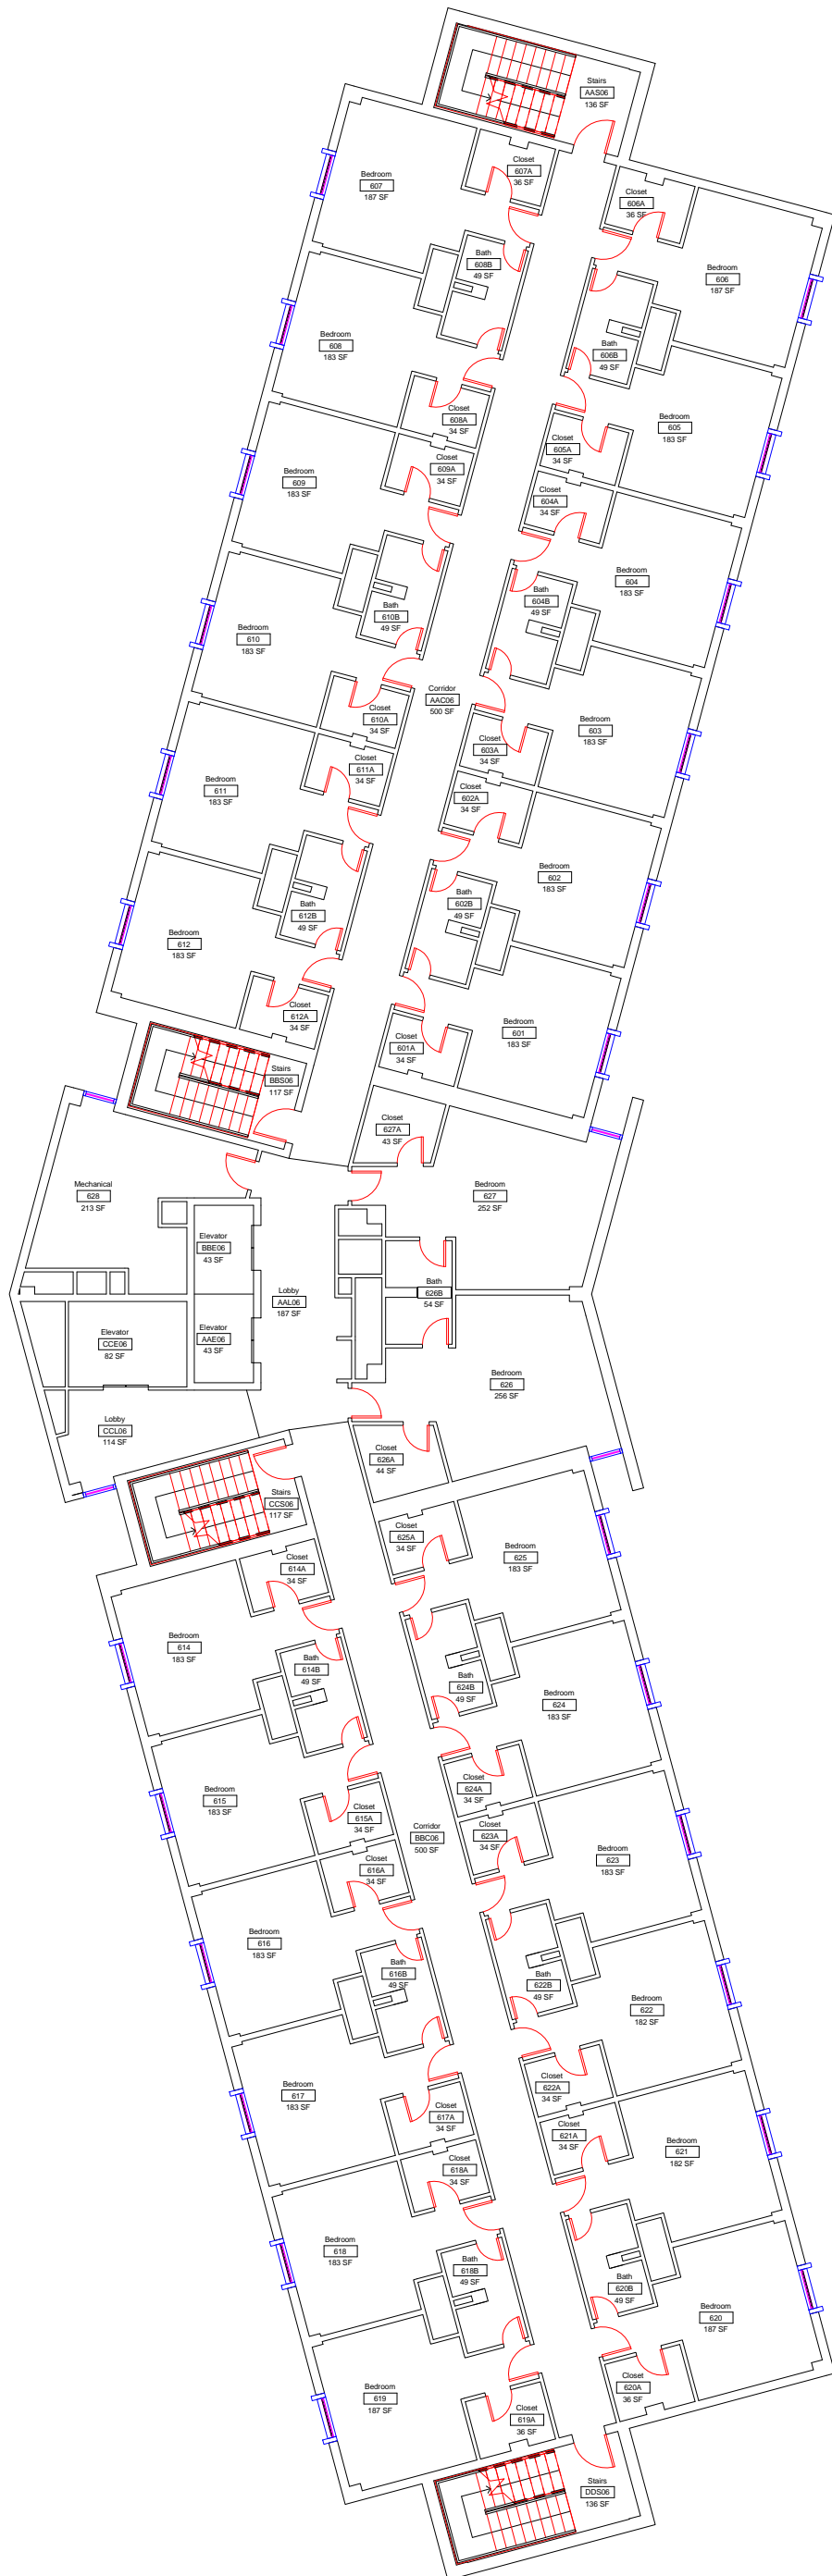

A6




Kays Hall
Level 6 Floor Plan

DWN	DATE
Author	5/14/2014
REV.	DATE



SCALE: 1/16" = 1'-0"

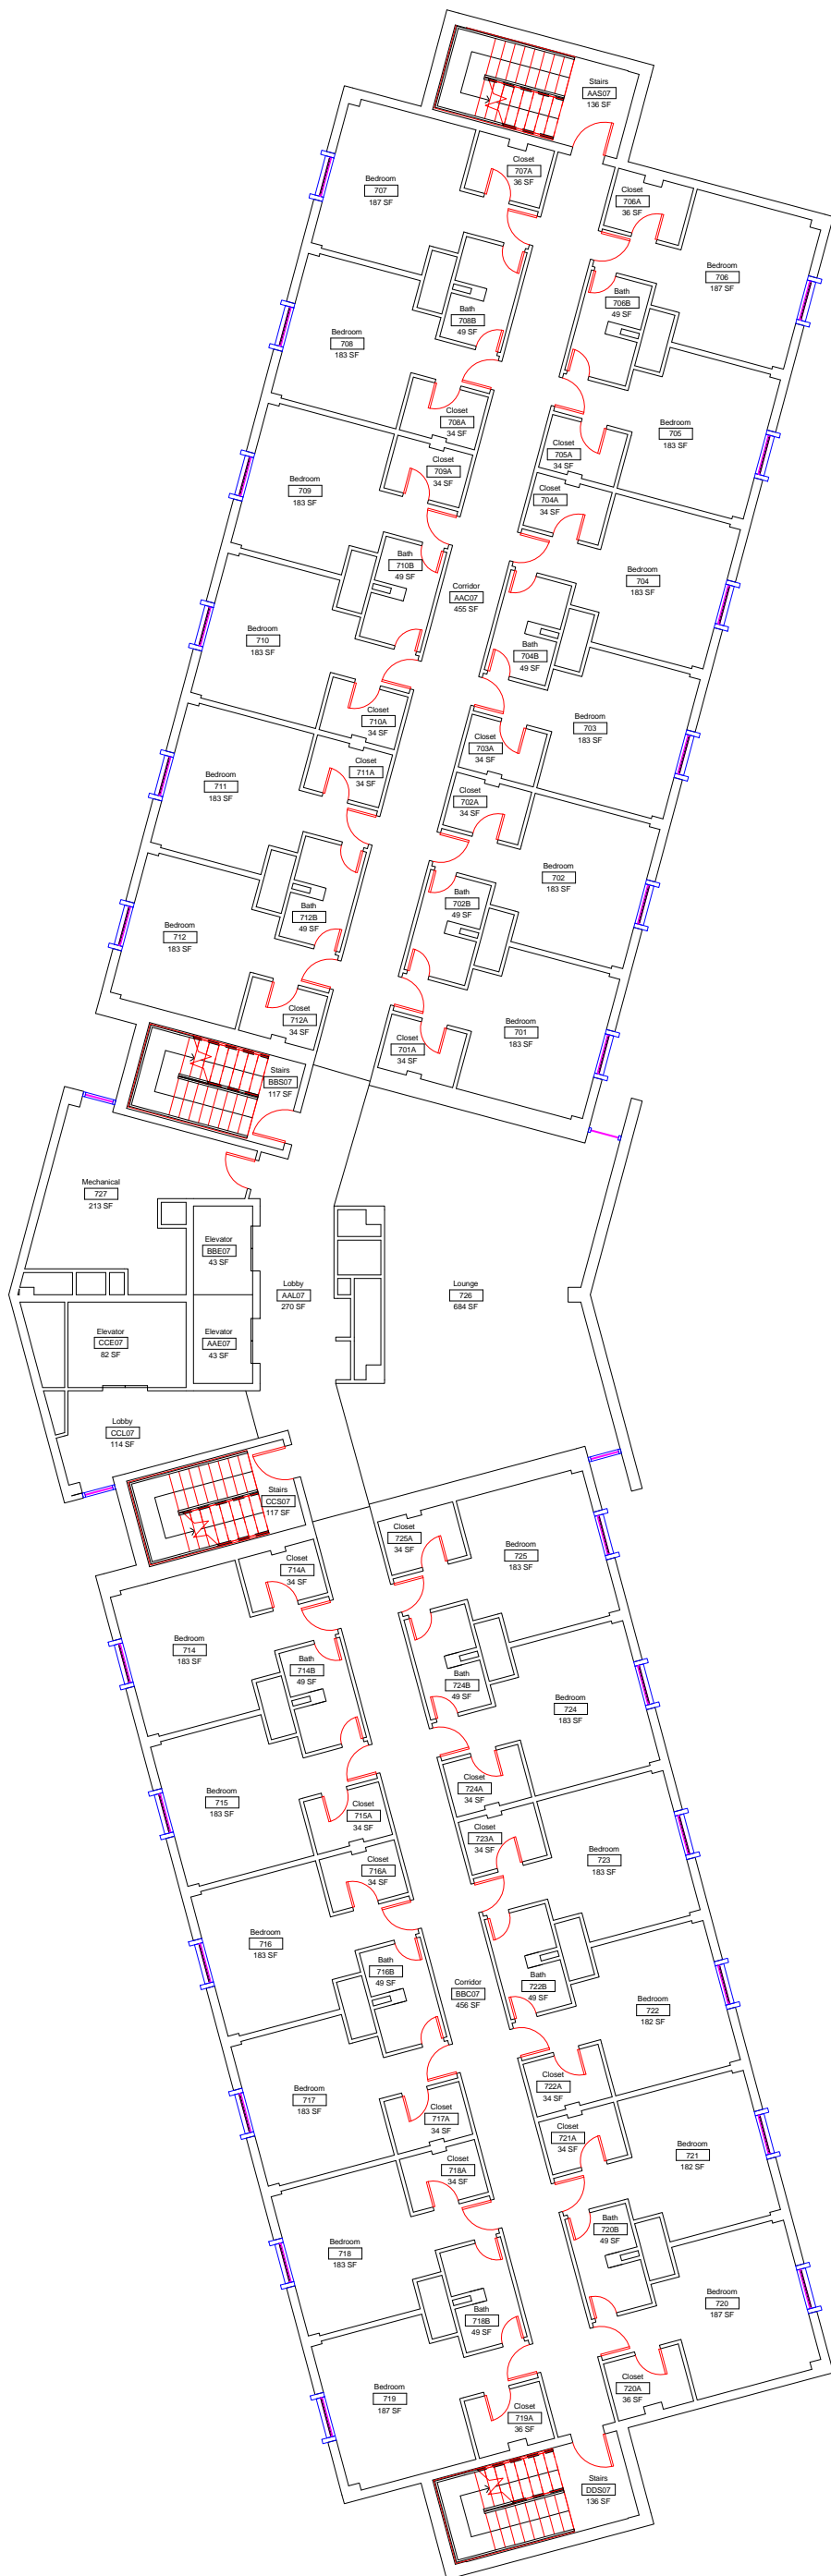

A7




Kays Hall
Level 7 Floor Plan

DWN	DATE
STK	5/14/2014
REV.	DATE



SCALE: 1/16" = 1'-0"

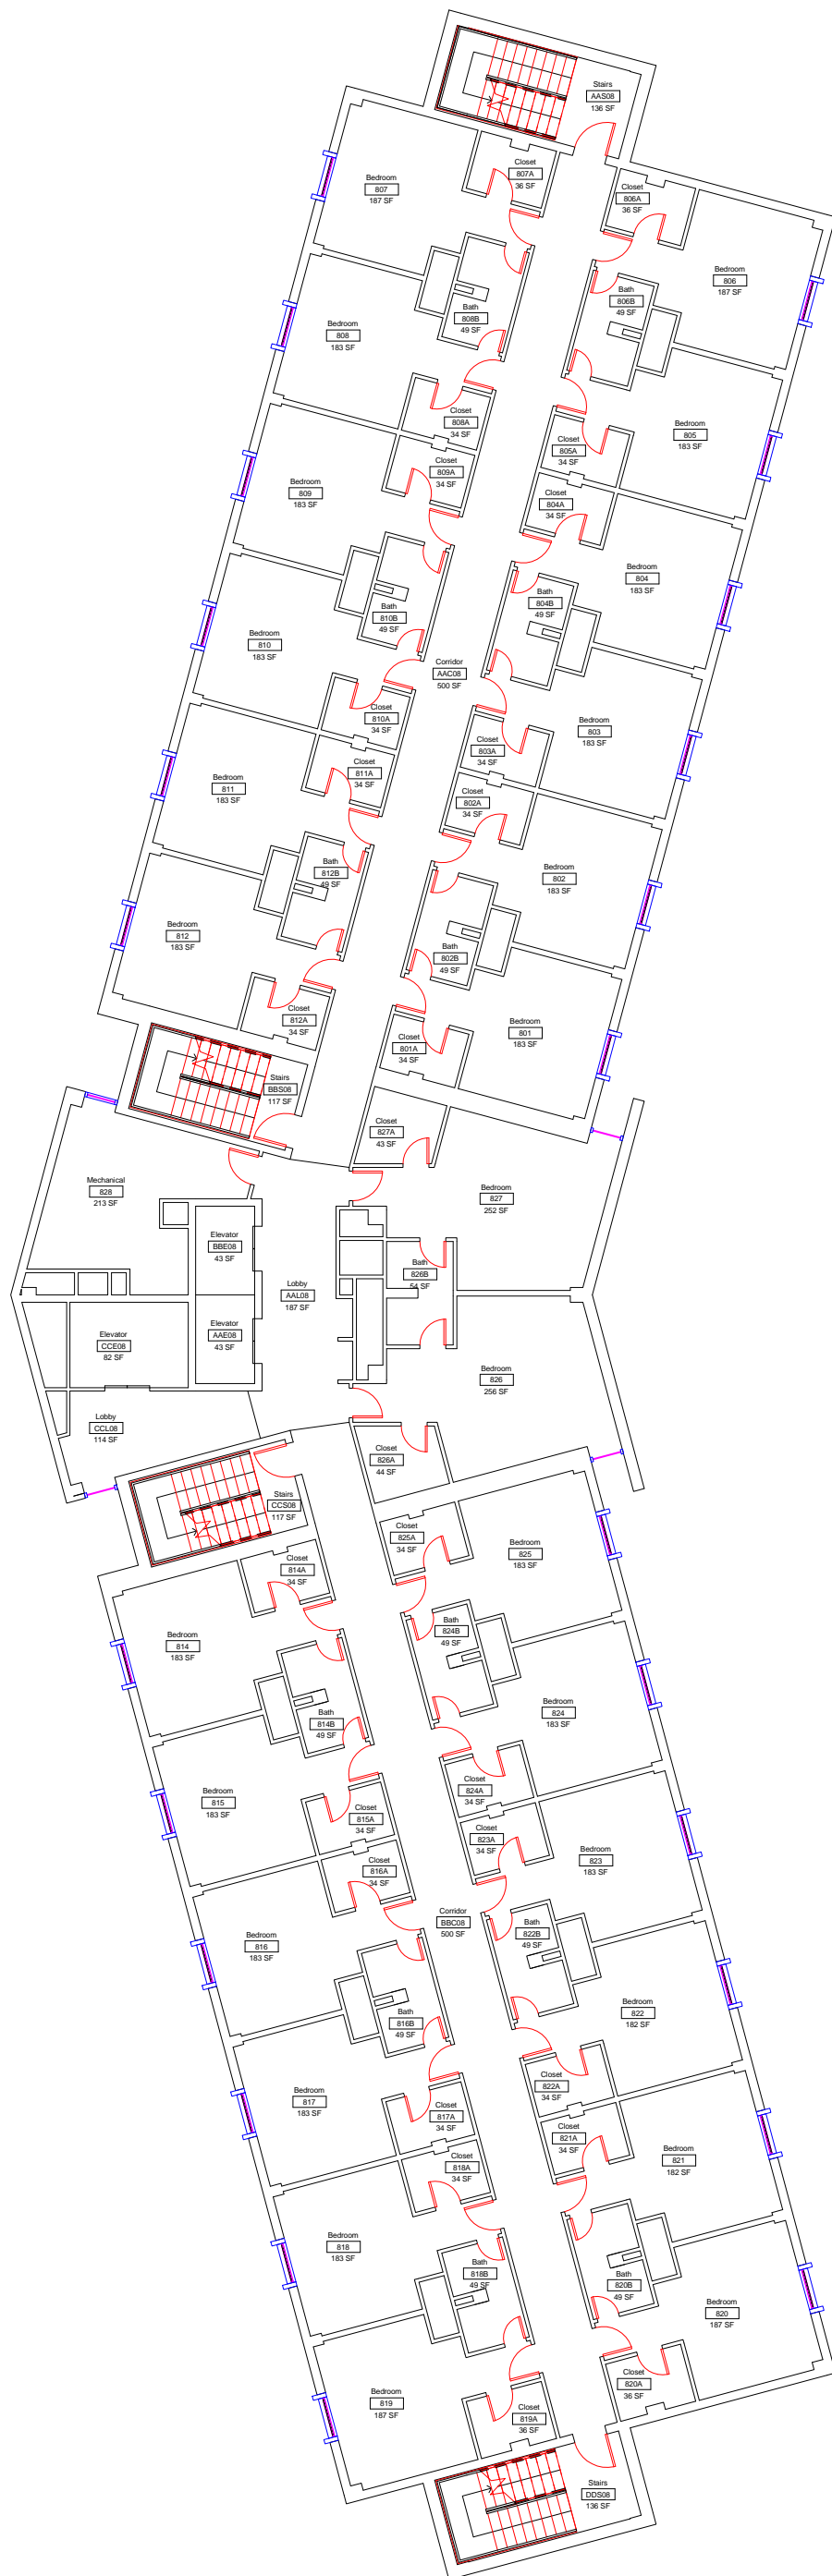

A8




Kays Hall
Level 8 Floor Plan

DWN	DATE
STK	5/14/2014
REV.	DATE



SCALE: 1/16" = 1'-0"

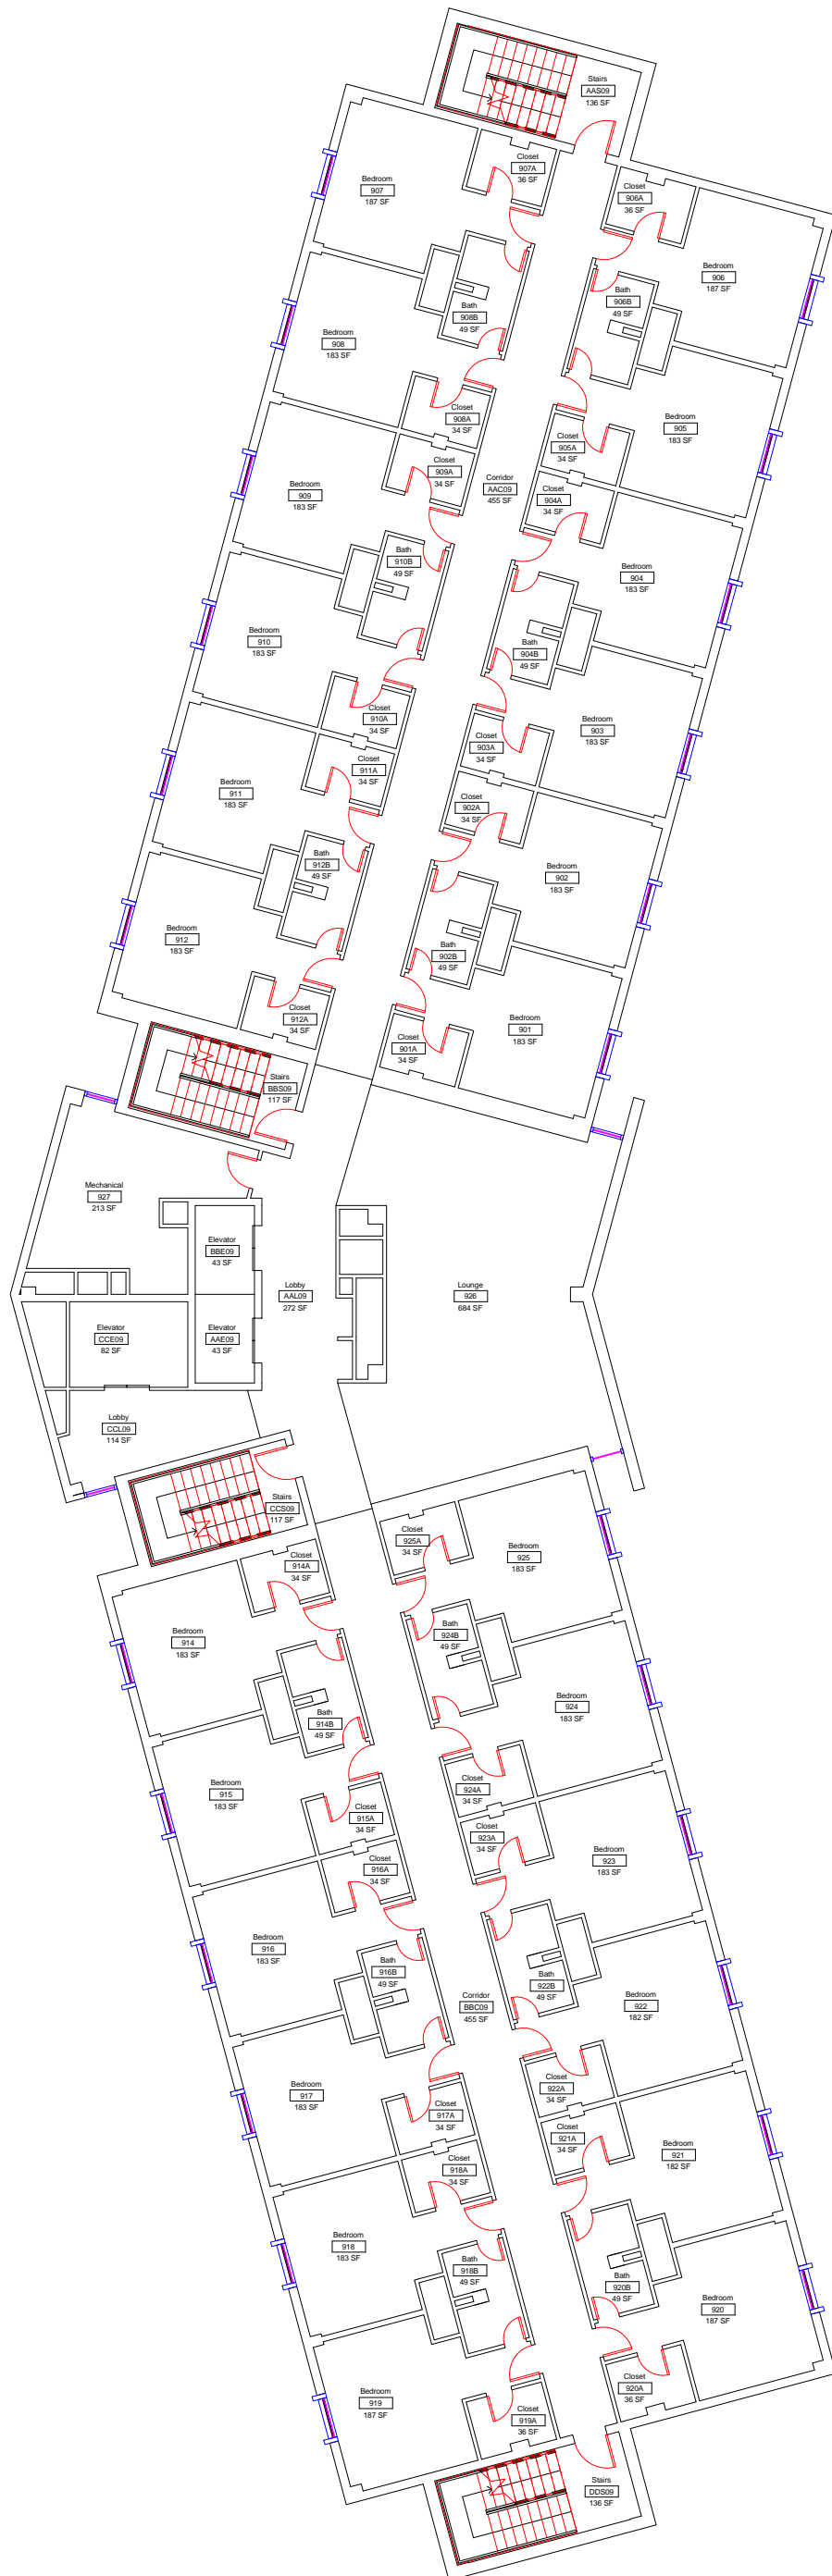

A9




Kays Hall
Level 9 Floor Plan

DWN	DATE
STK	5/14/2014
REV.	DATE



SCALE: 1/16" = 1'-0"

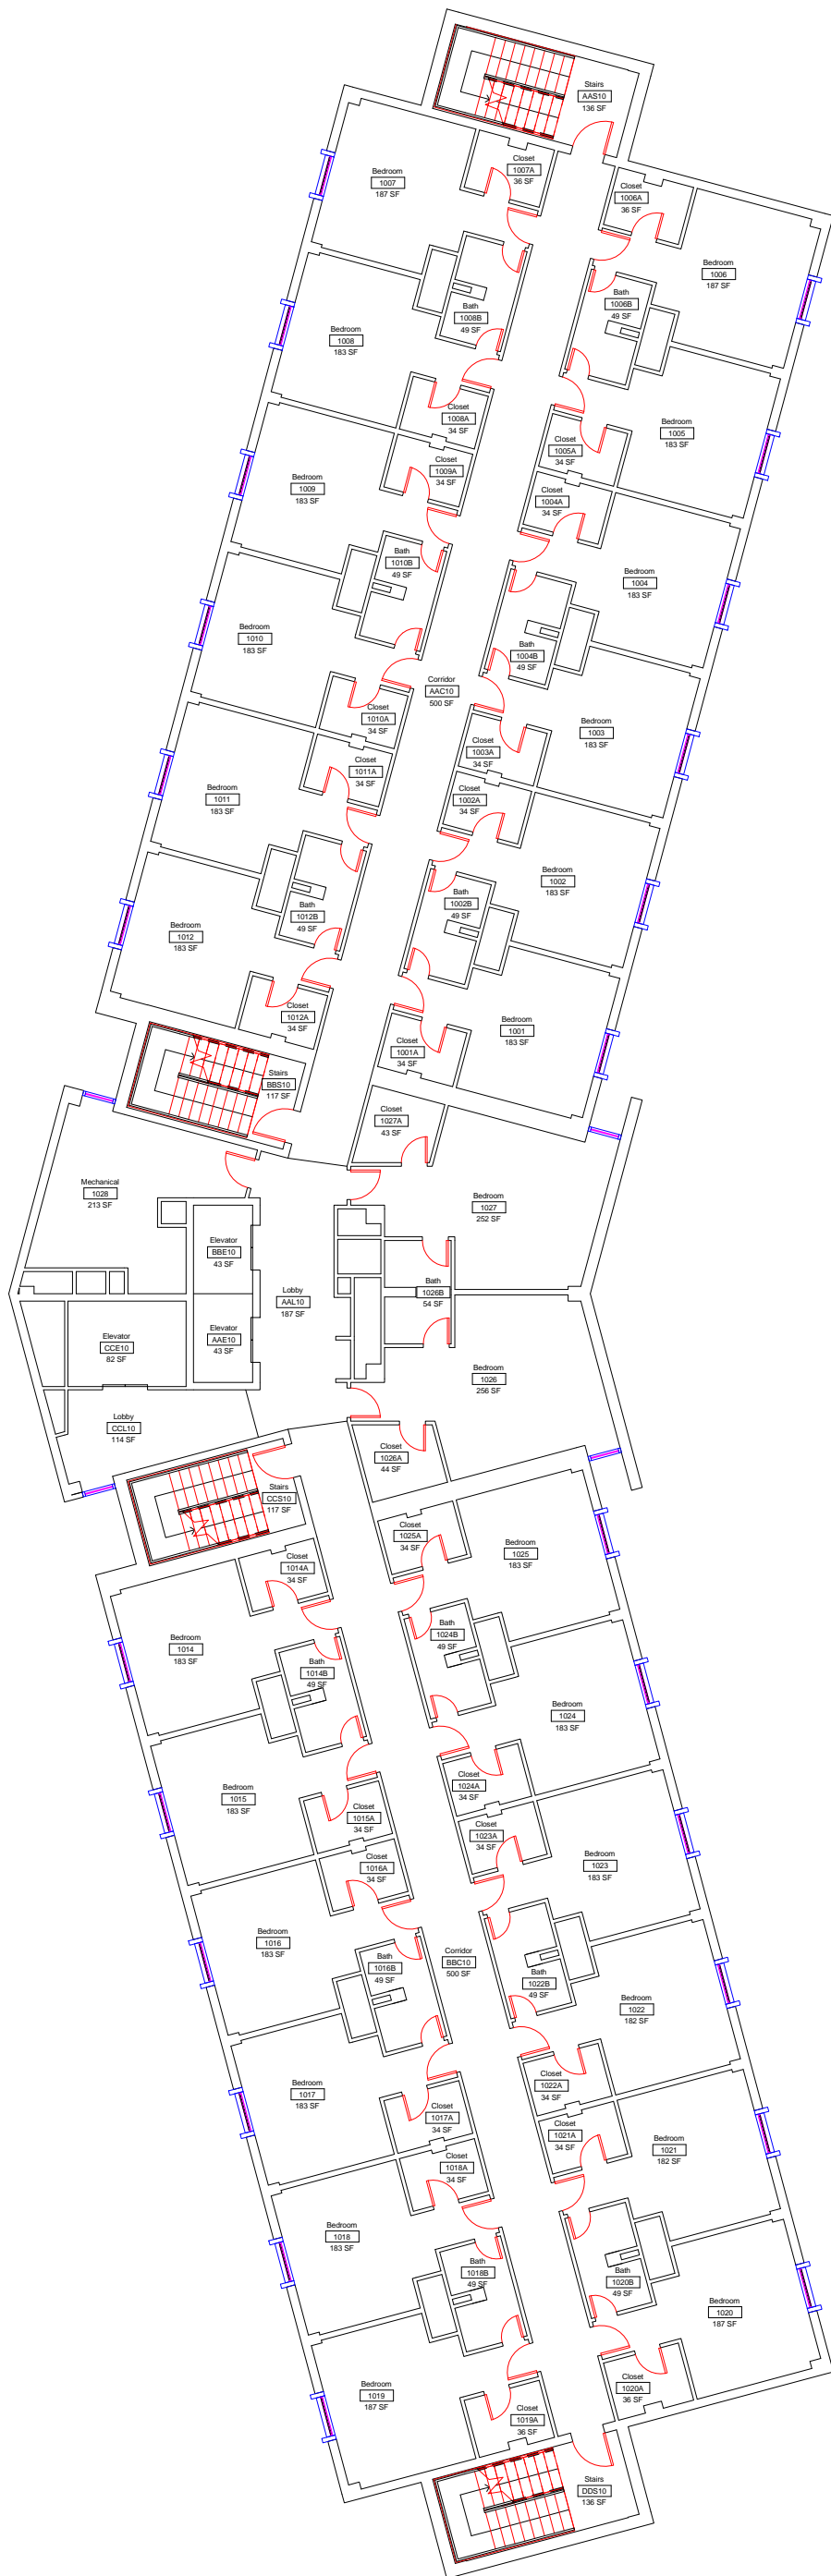


A10




Kays Hall
Level 10 Floor Plan

DWN	DATE
STK	5/14/2014
REV.	DATE

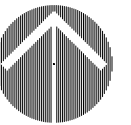

SCALE: 1/16" = 1'-0"

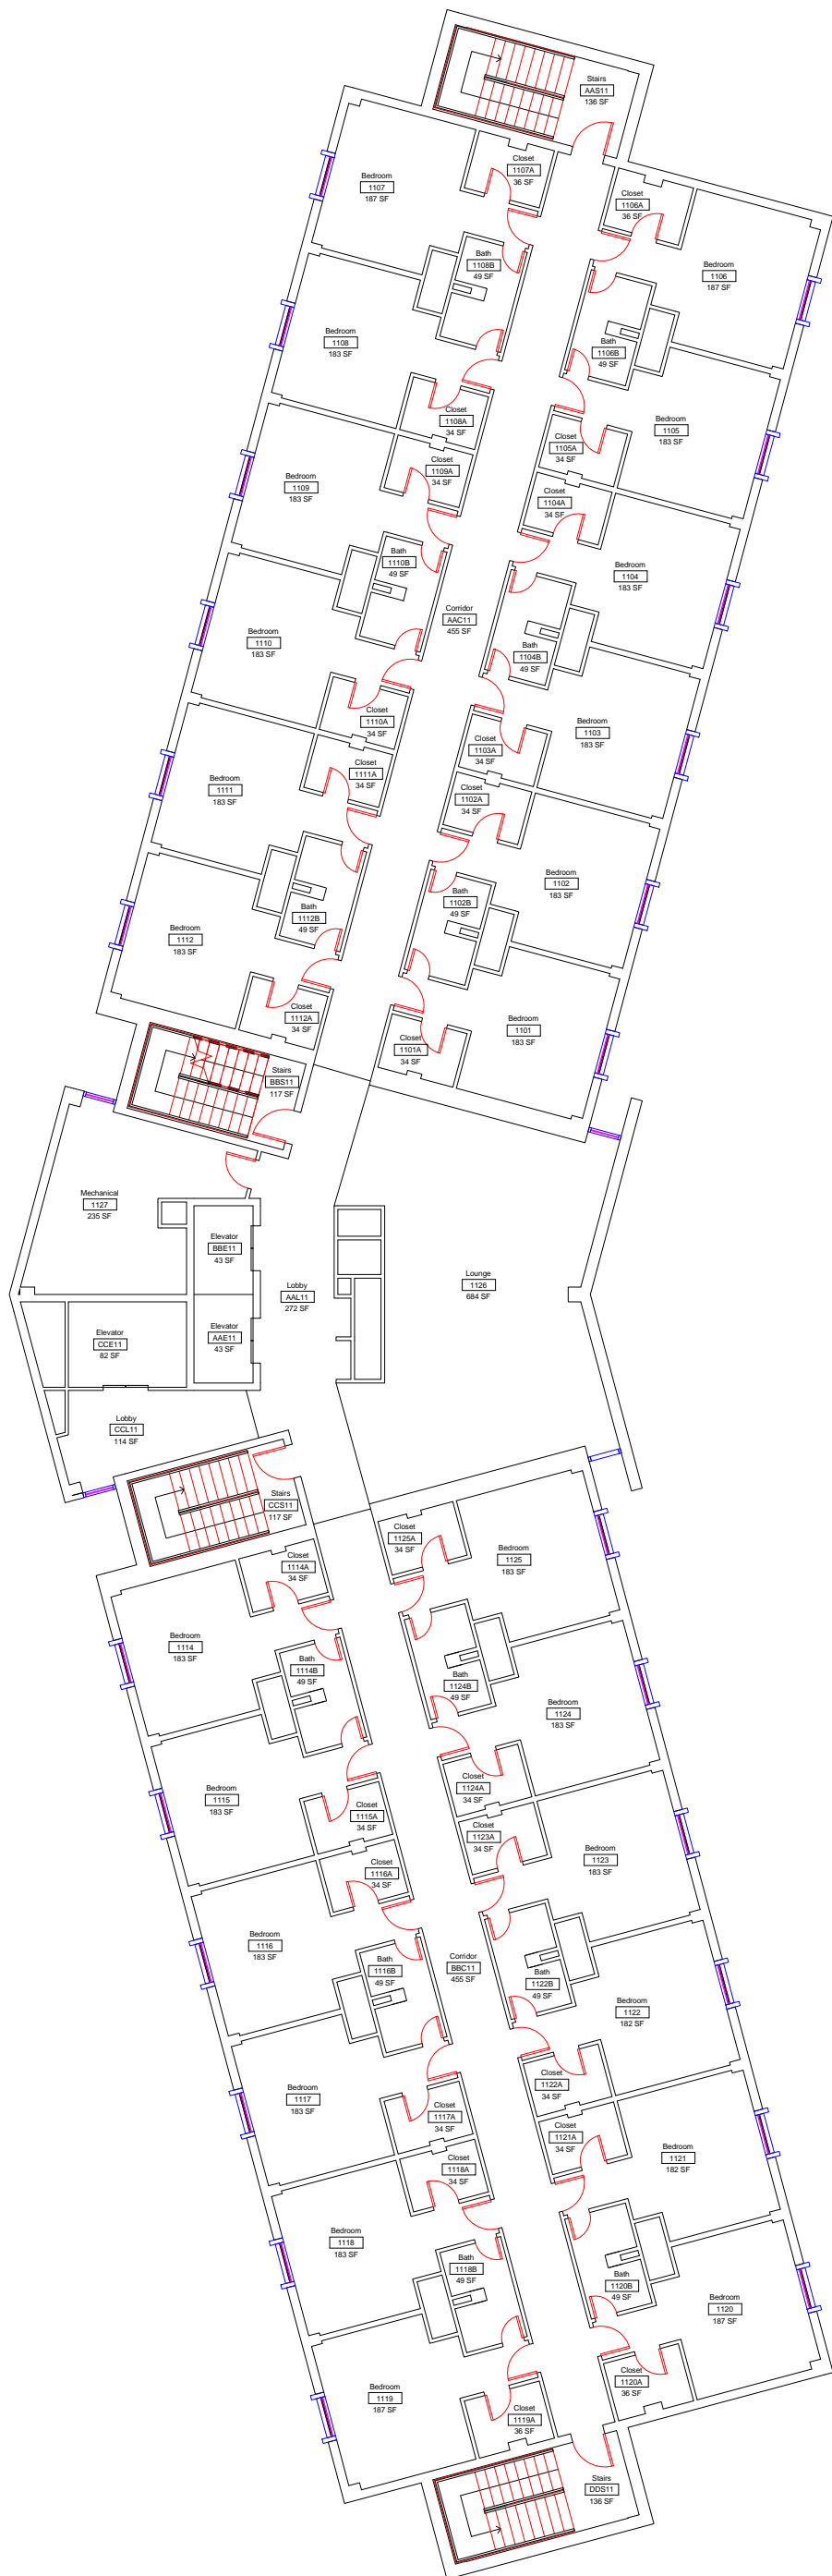


A11




Kays Hall
Level 11 Floor Plan

DWN	DATE
STK	5/14/2014
REV.	DATE

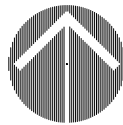

SCALE: 1/16" = 1'-0"

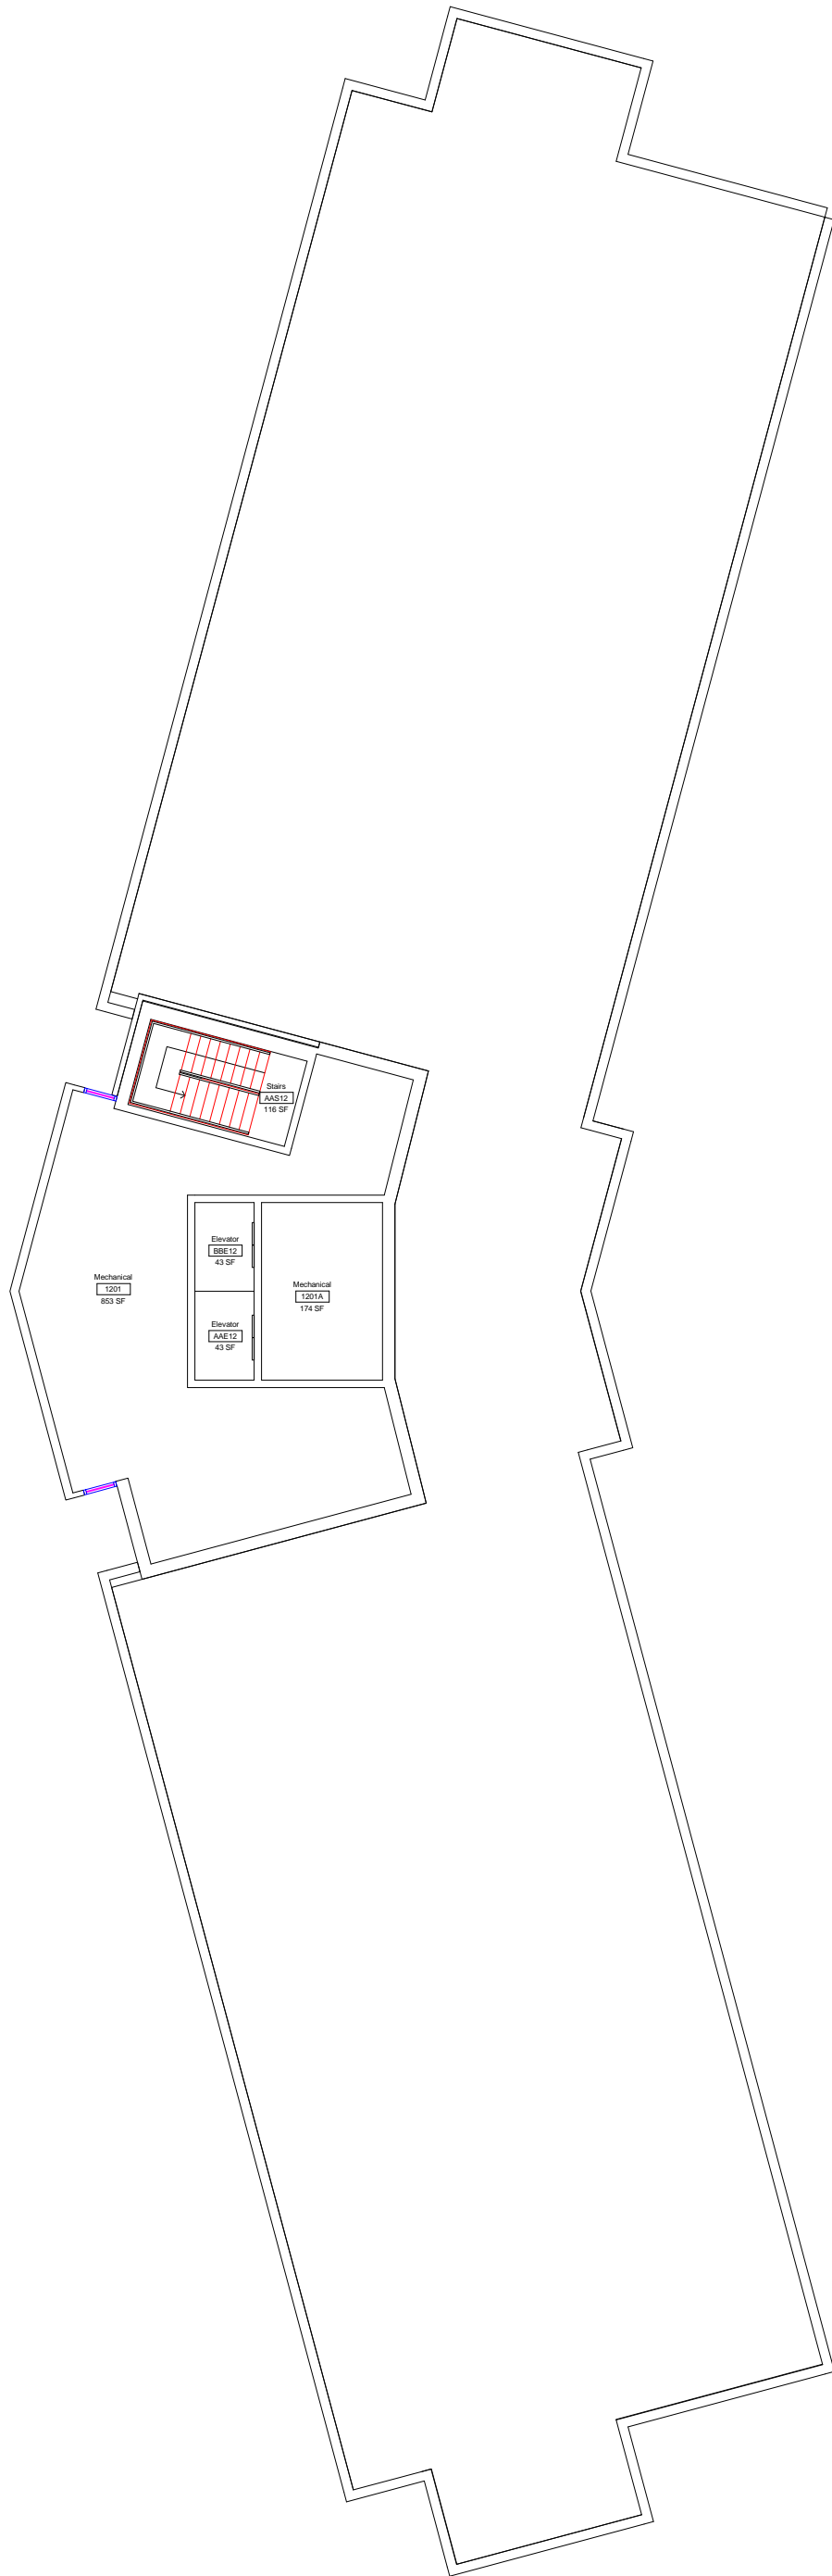


A12



Kays Hall
Level 12 Floor Plan

DWN	DATE
STK	5/14/2014
REV.	DATE

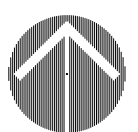

SCALE: 1/16" = 1'-0"