

A1




Lab Science West
Level 1 Floor Plan

DWN	DATE
STK	5/13/2014
REV.	DATE



SCALE: 1/16" = 1'-0"

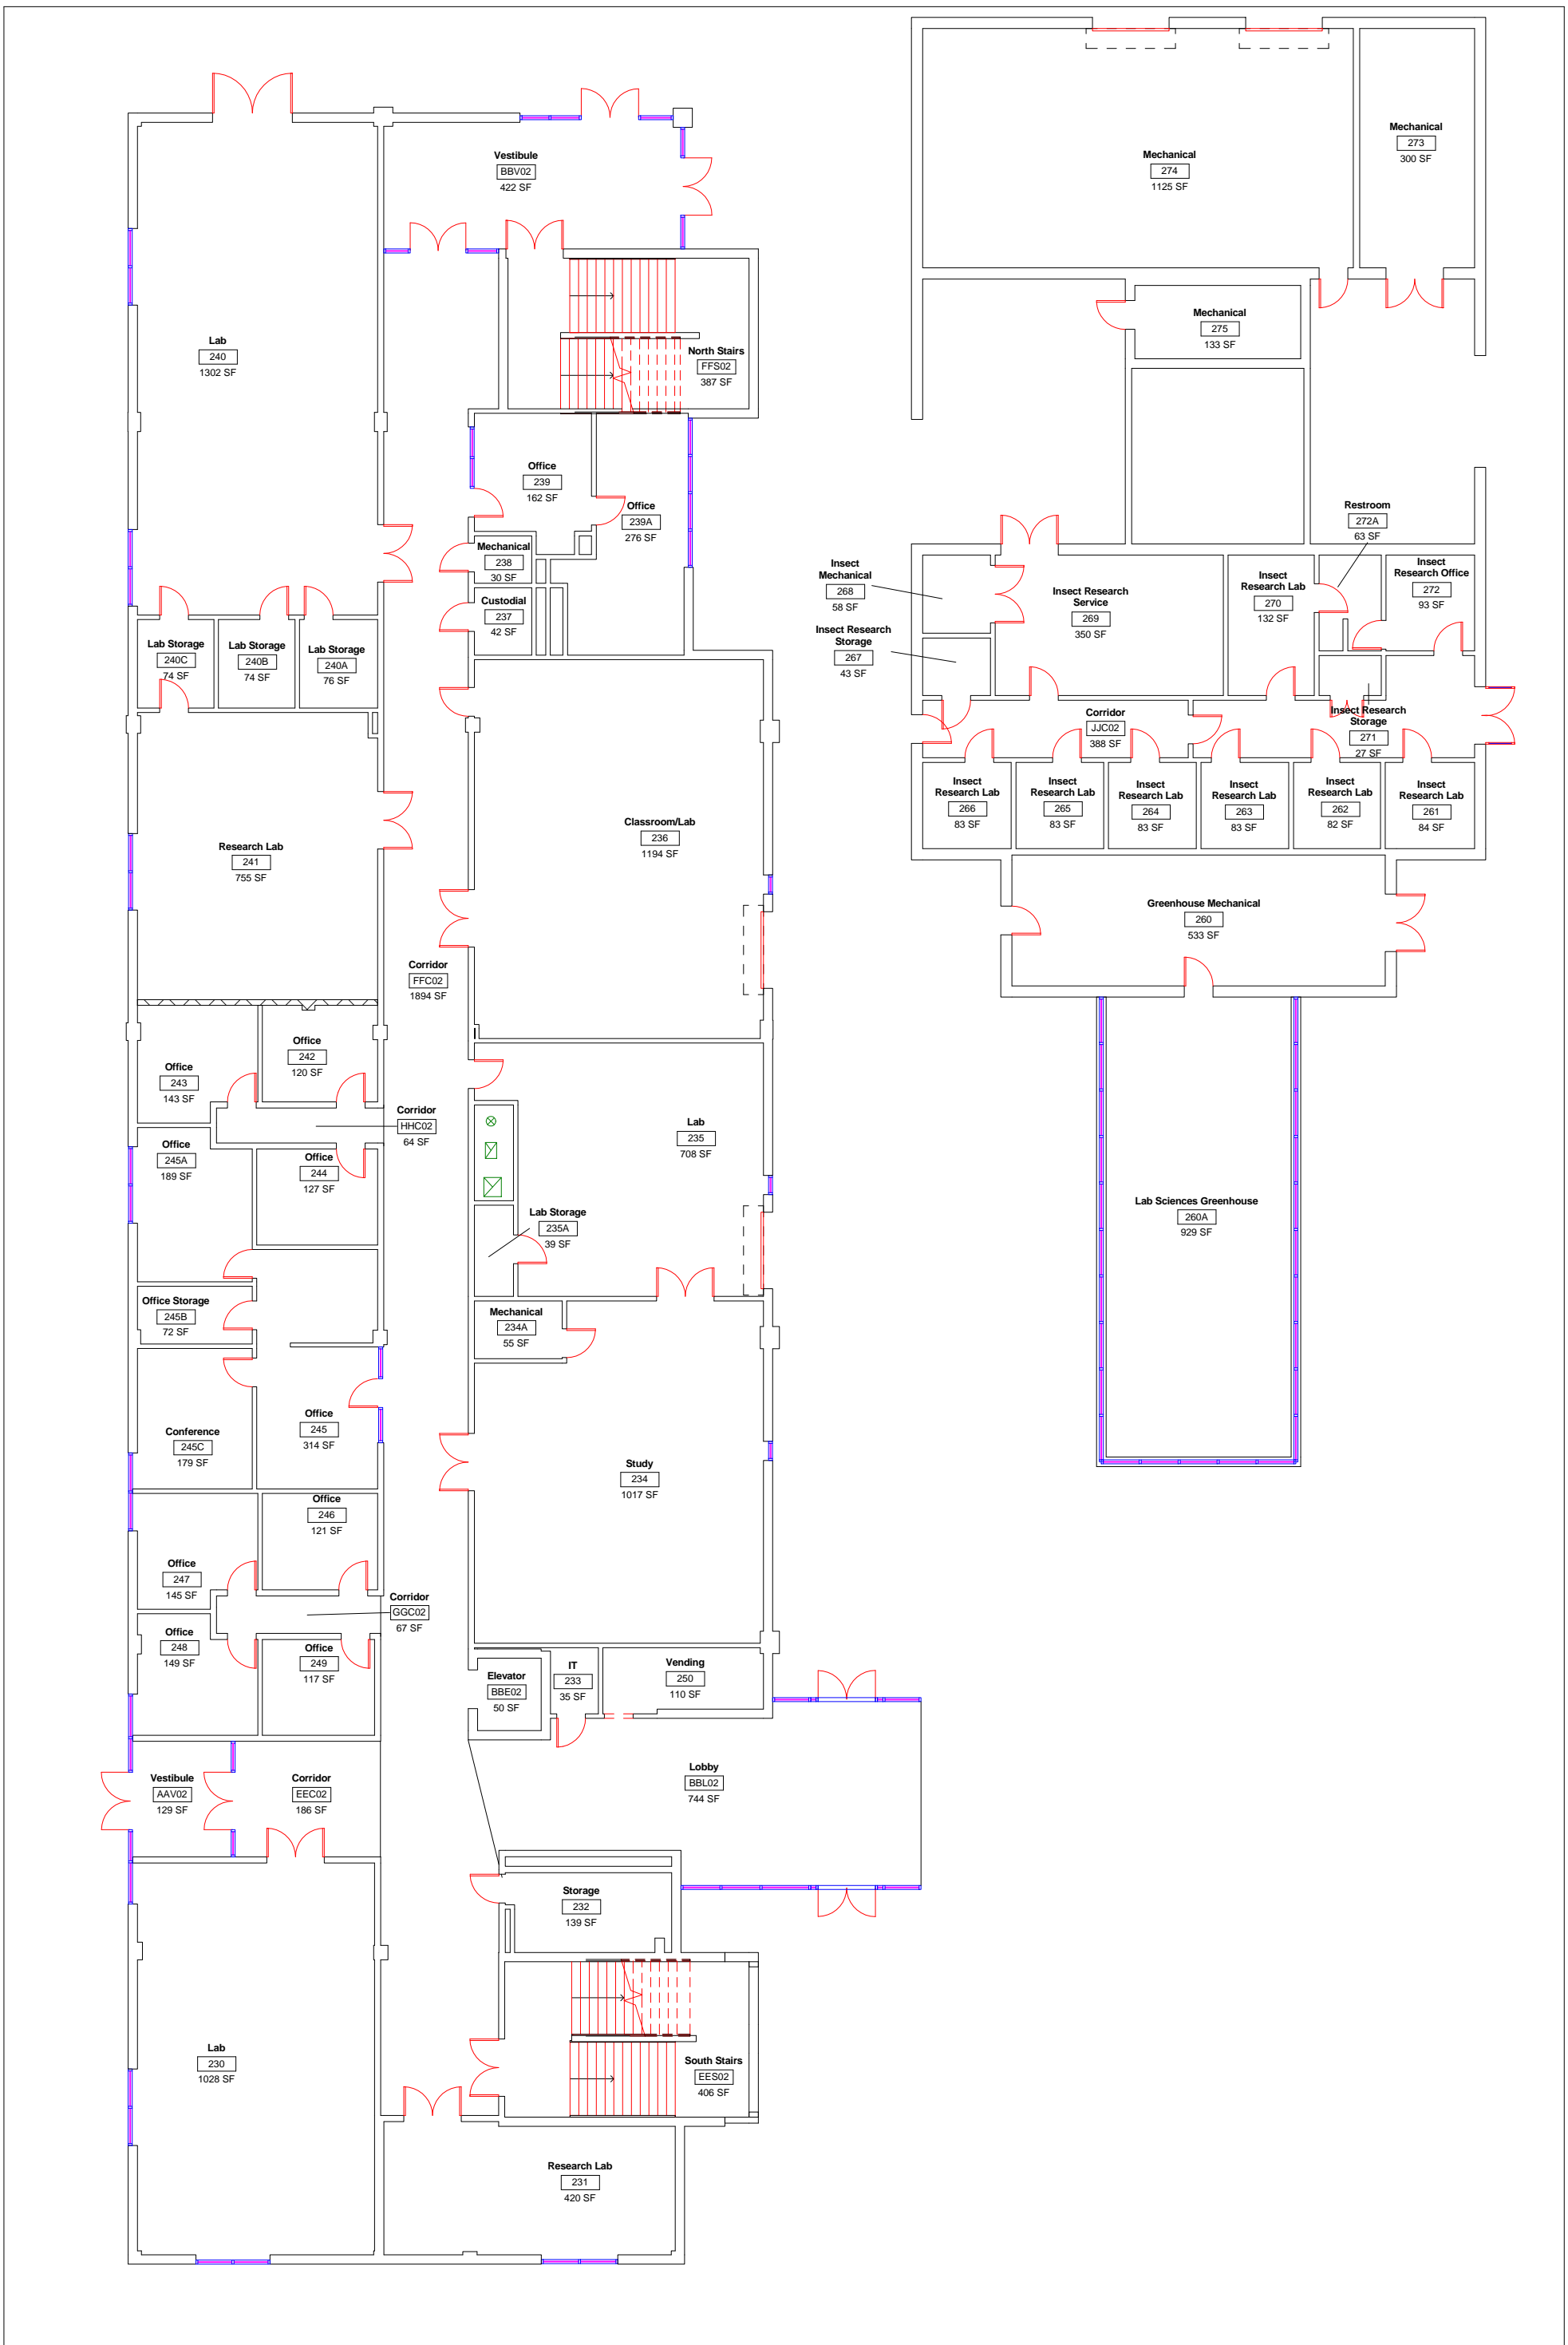

A2




Lab Science West
Level 2 Floor Plan

DWN	DATE
STK	5/13/2014
REV.	DATE



SCALE: 1/16" = 1'-0"

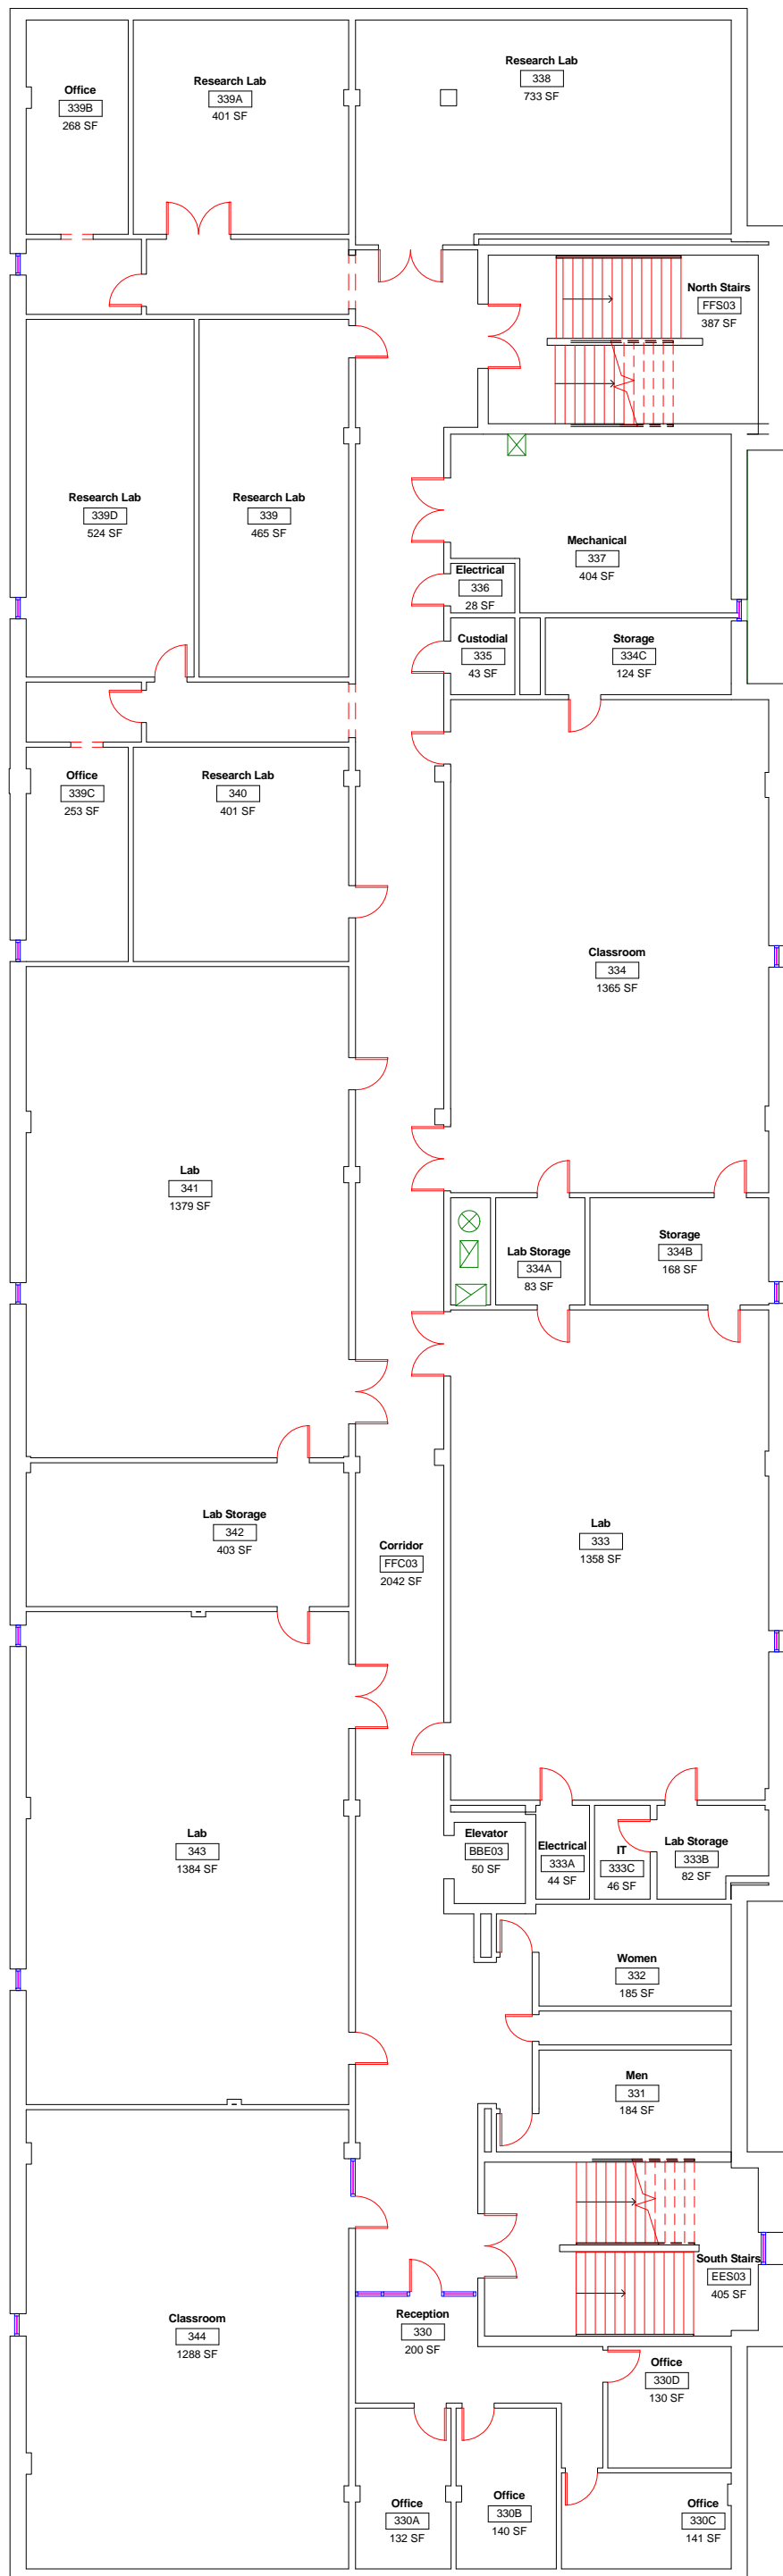

A3




Lab Science West
Level 3 Floor Plan

DWN	DATE
STK	5/13/2014
REV.	DATE



SCALE: 1/16" = 1'-0"

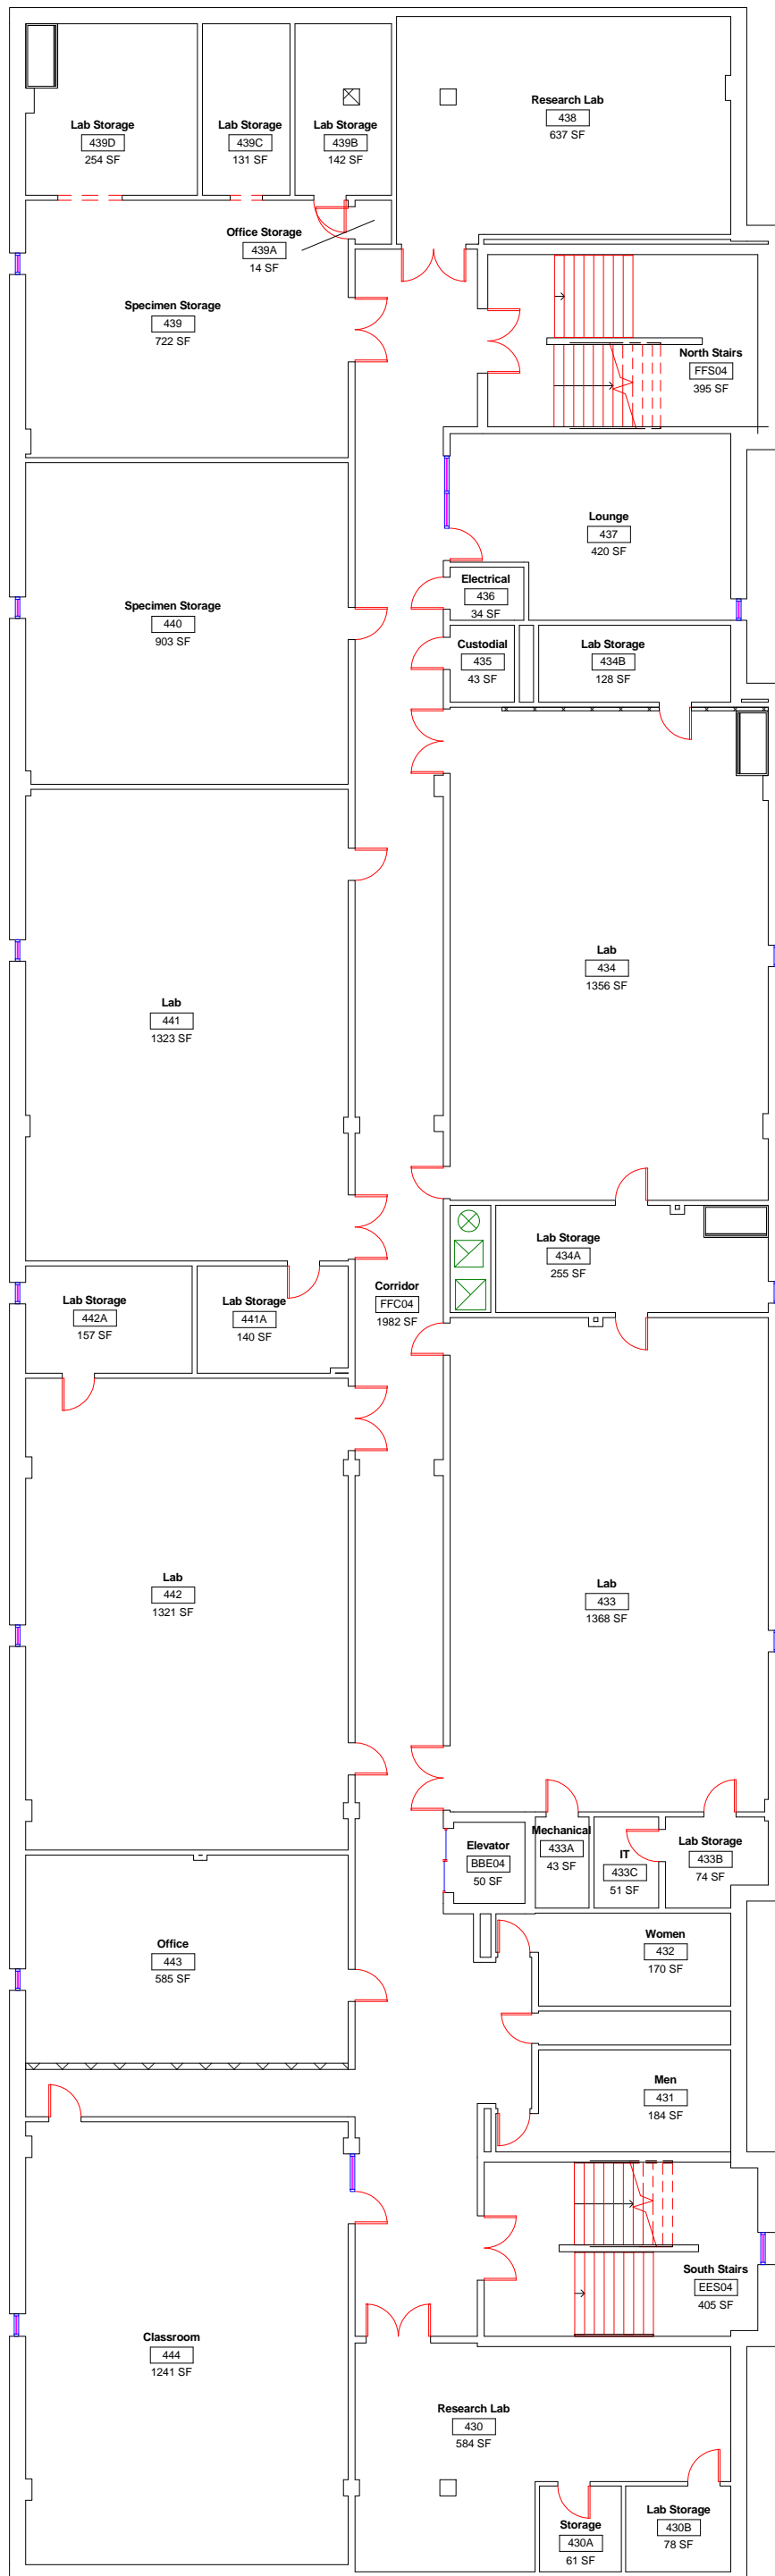

A4




Lab Science West
Level 4 Floor Plan

DWN	DATE
STK	5/13/2014
REV.	DATE



SCALE: 1/16" = 1'-0"

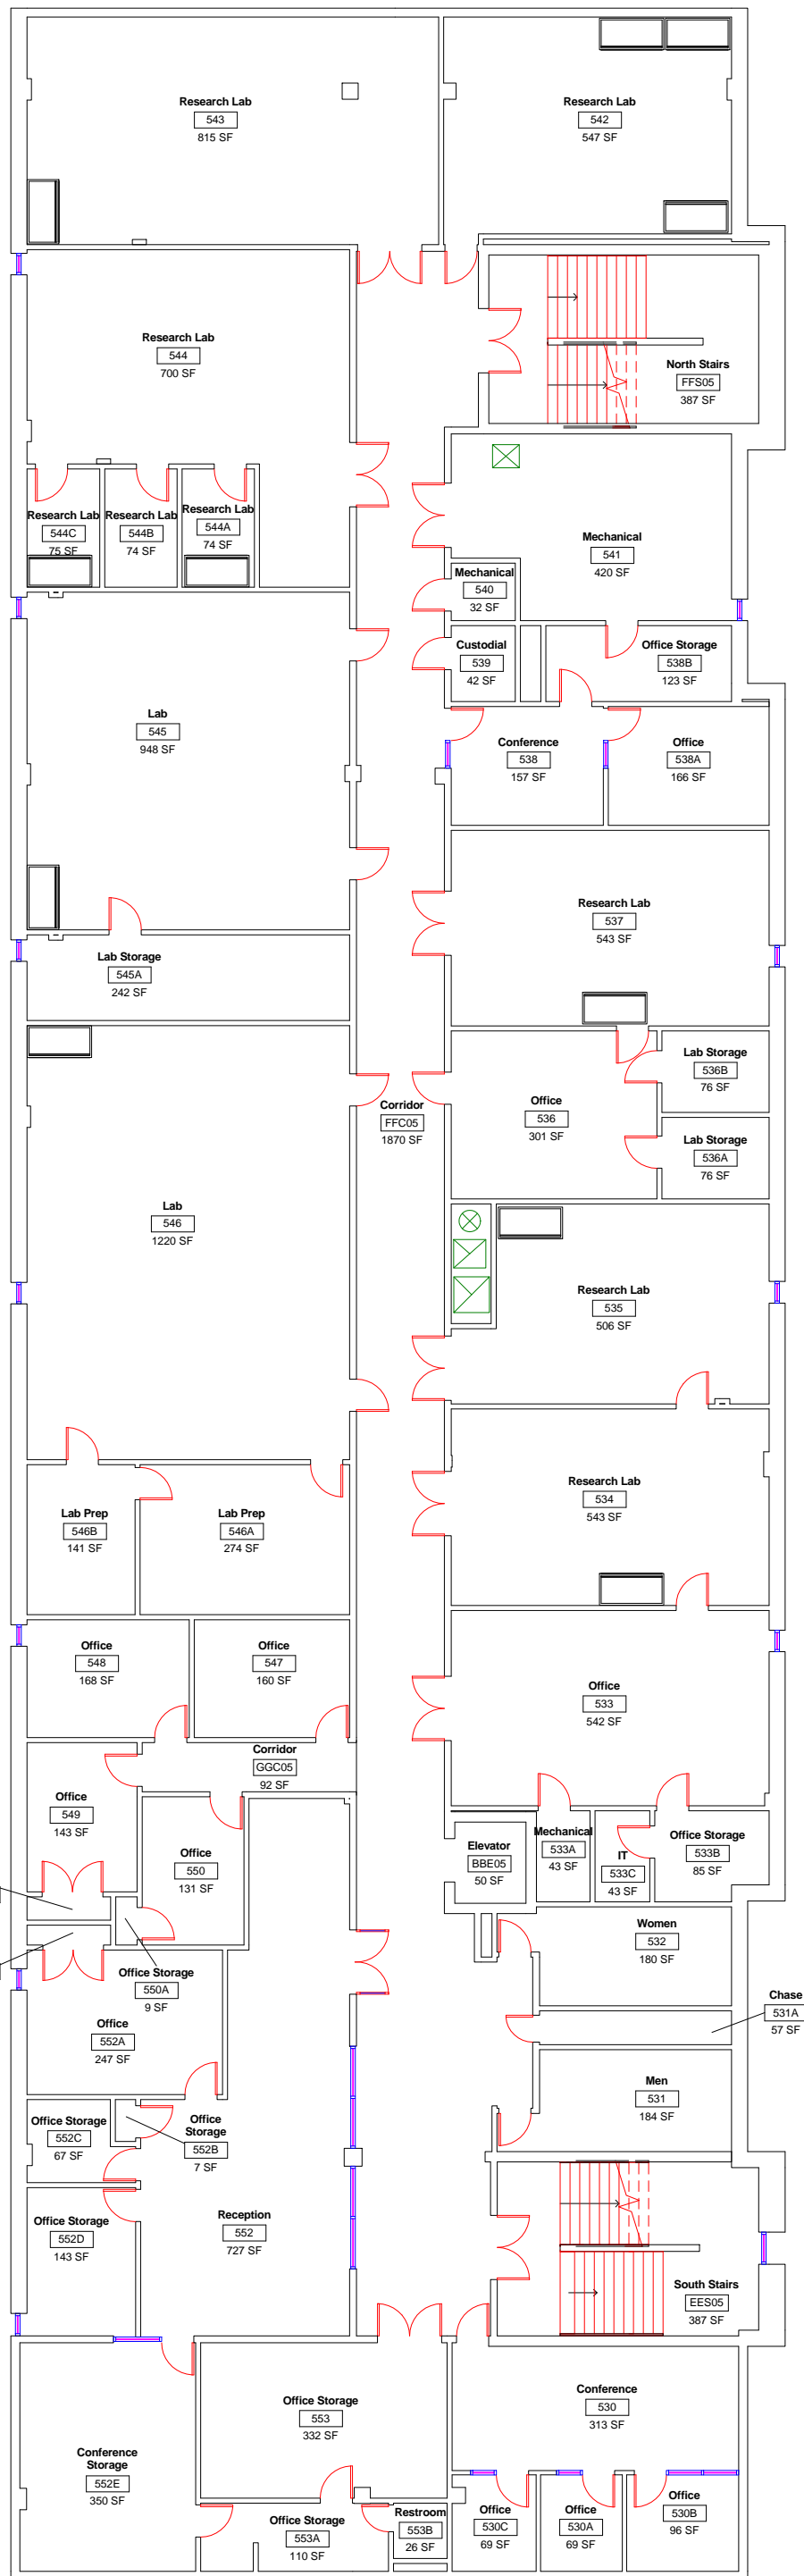

A5



Lab Science West
Level 5 Floor Plan

DWN	DATE
STK	5/13/2014
REV.	DATE



SCALE: 1/16" = 1'-0"