

A1




University Hall  
Level 1 Floor Plan

DWN	DATE
JRC	4/28/2014
REV.	DATE



SCALE: 1" = 20'-0"

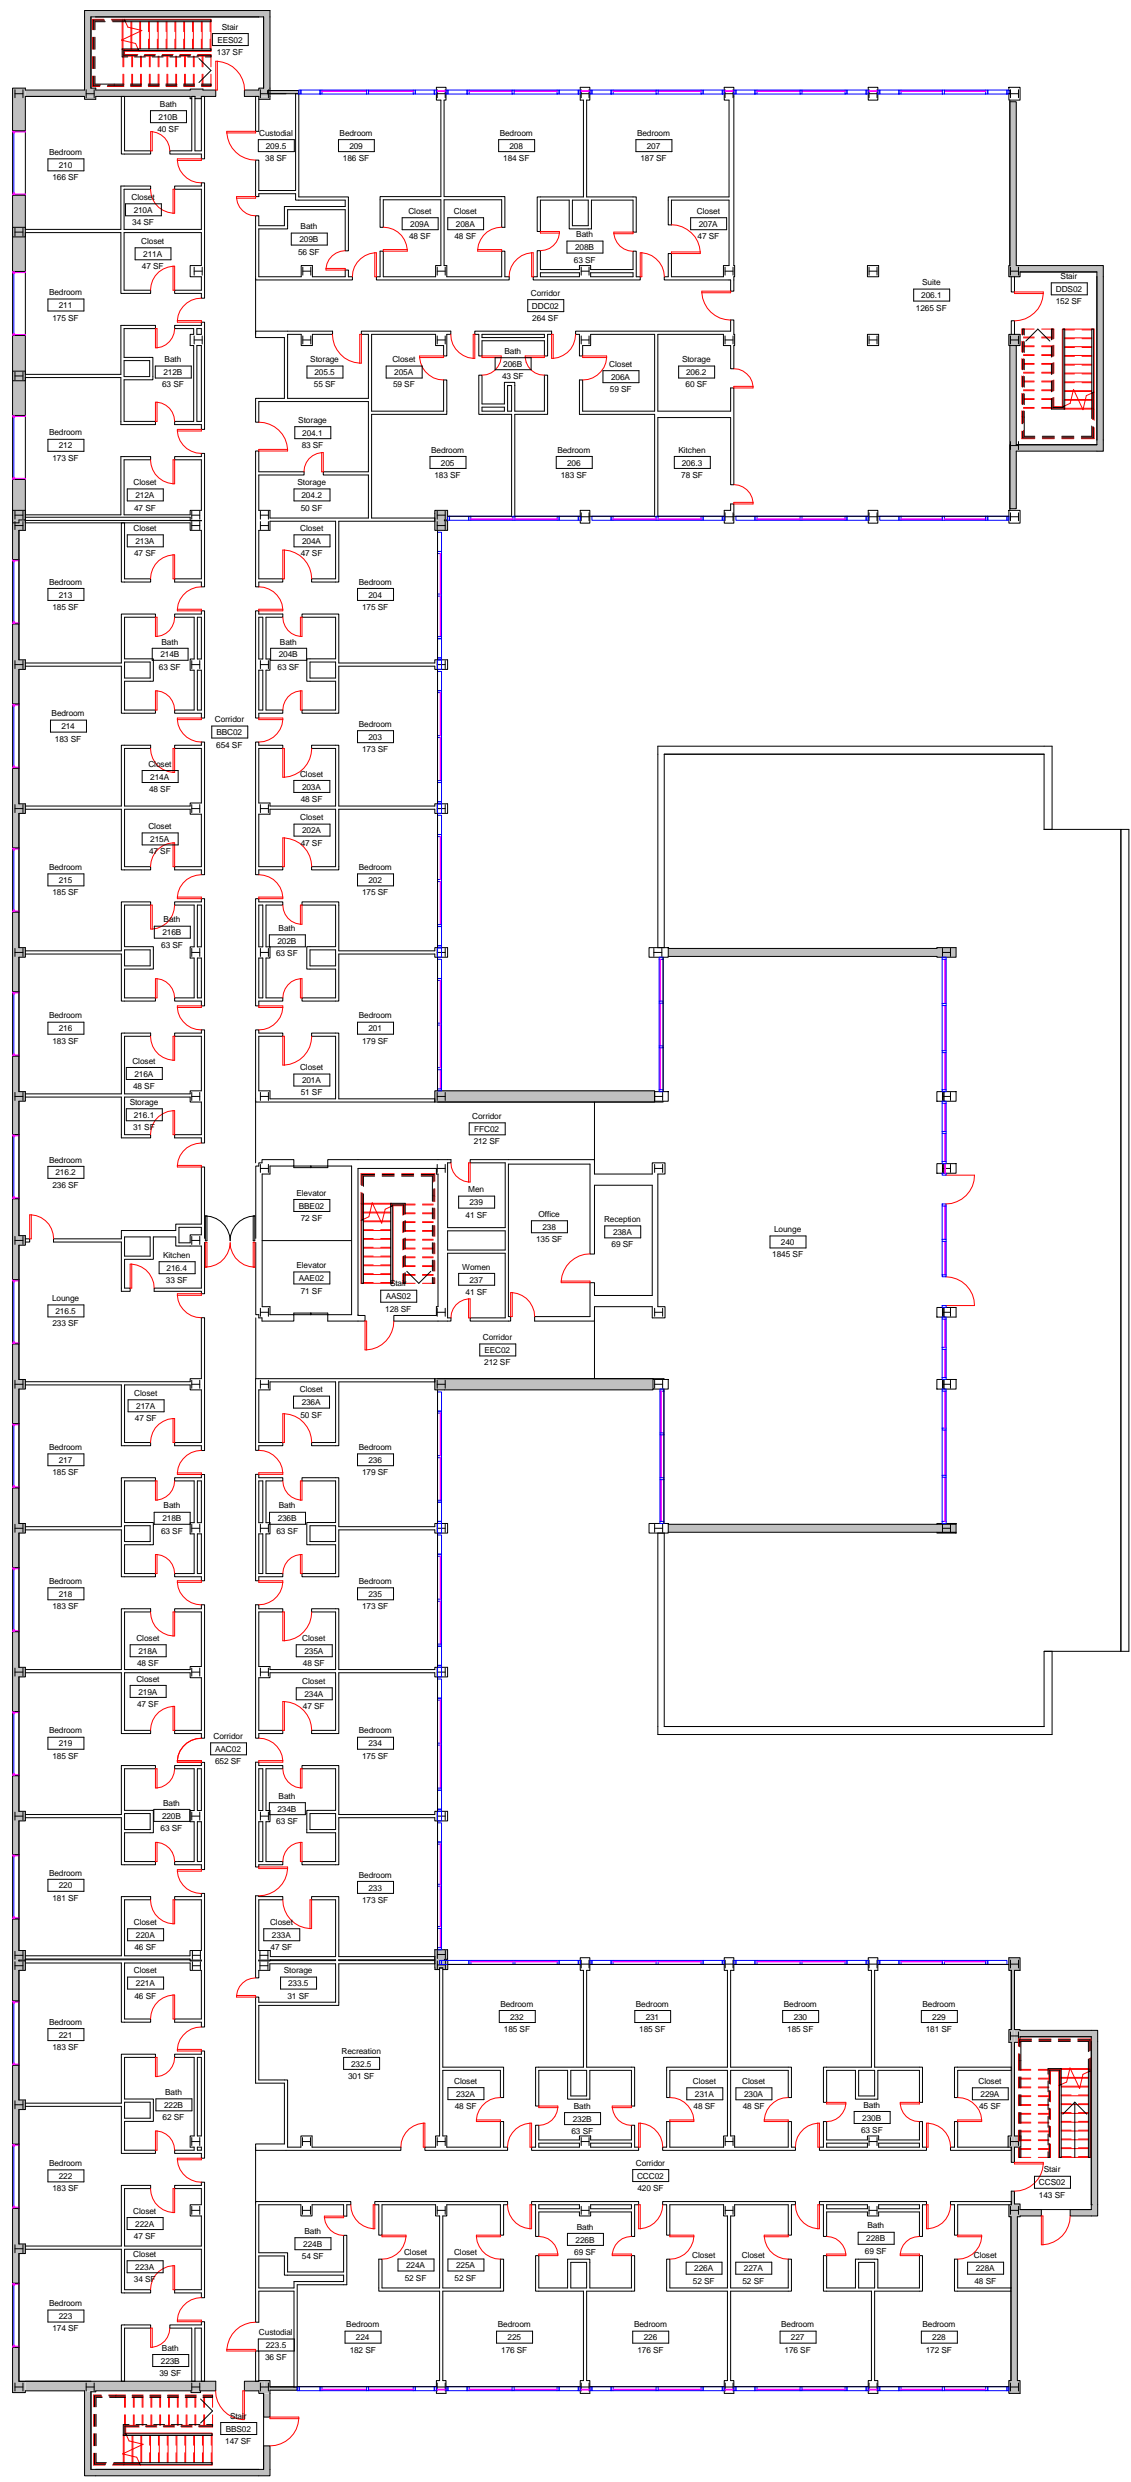


A2




University Hall  
Level 2 Floor Plan

DWN	DATE
JRC	4/28/2014
REV.	DATE

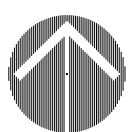

SCALE: 1" = 20'-0"

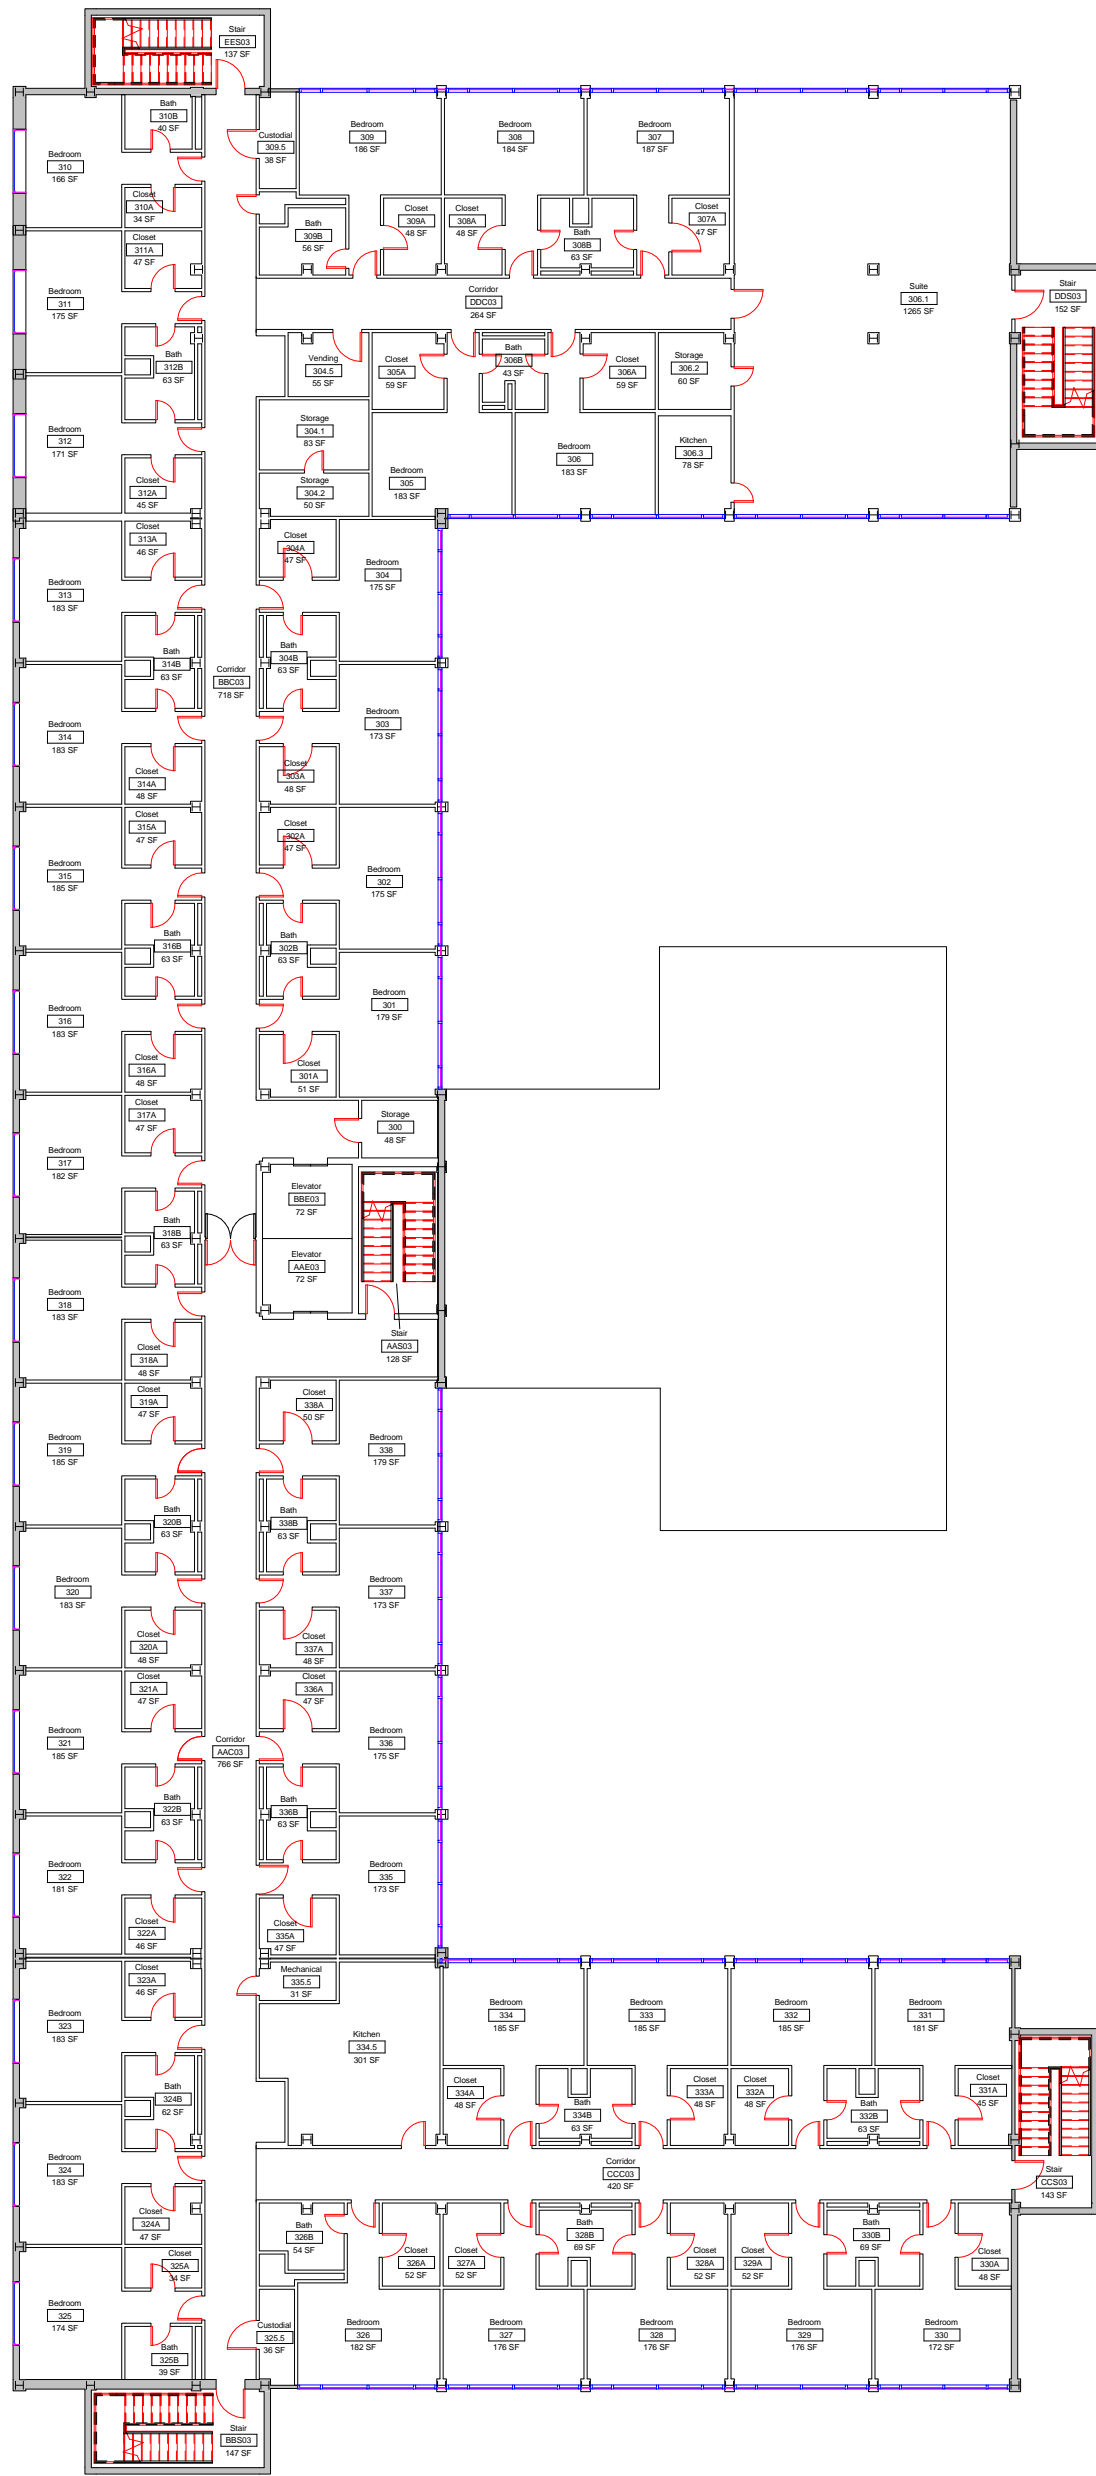

A3




University Hall  
Level 3 Floor Plan

DWN	DATE
JRC	4/28/2014
REV.	DATE



SCALE: 1" = 20'-0"

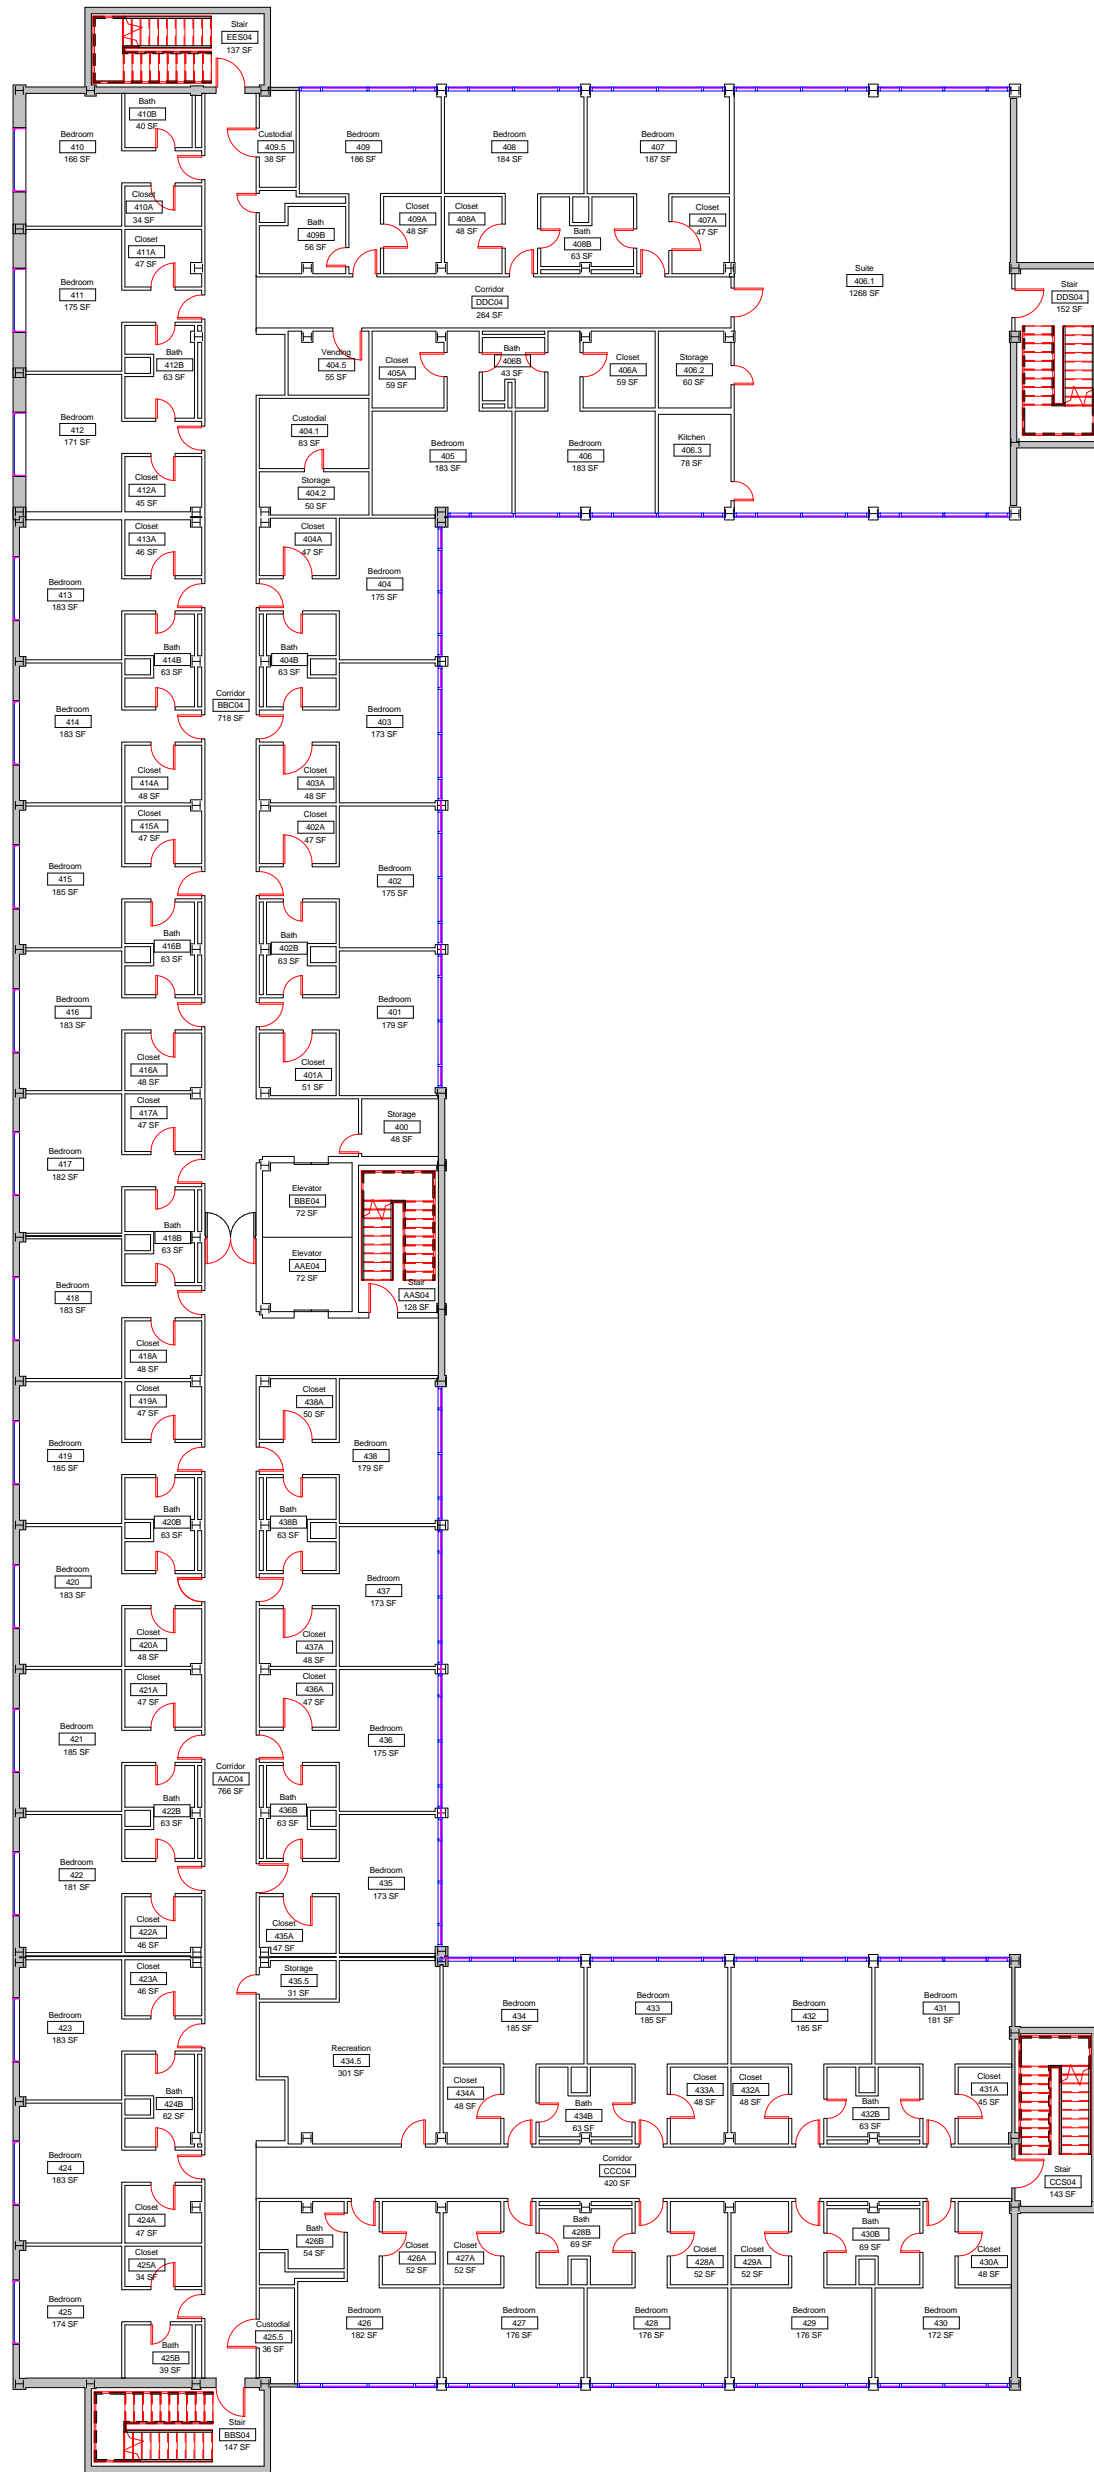

A4




University Hall  
Level 4 Floor Plan

DWN	DATE
JRC	4/28/2014
REV.	DATE



SCALE: 1" = 20'-0"

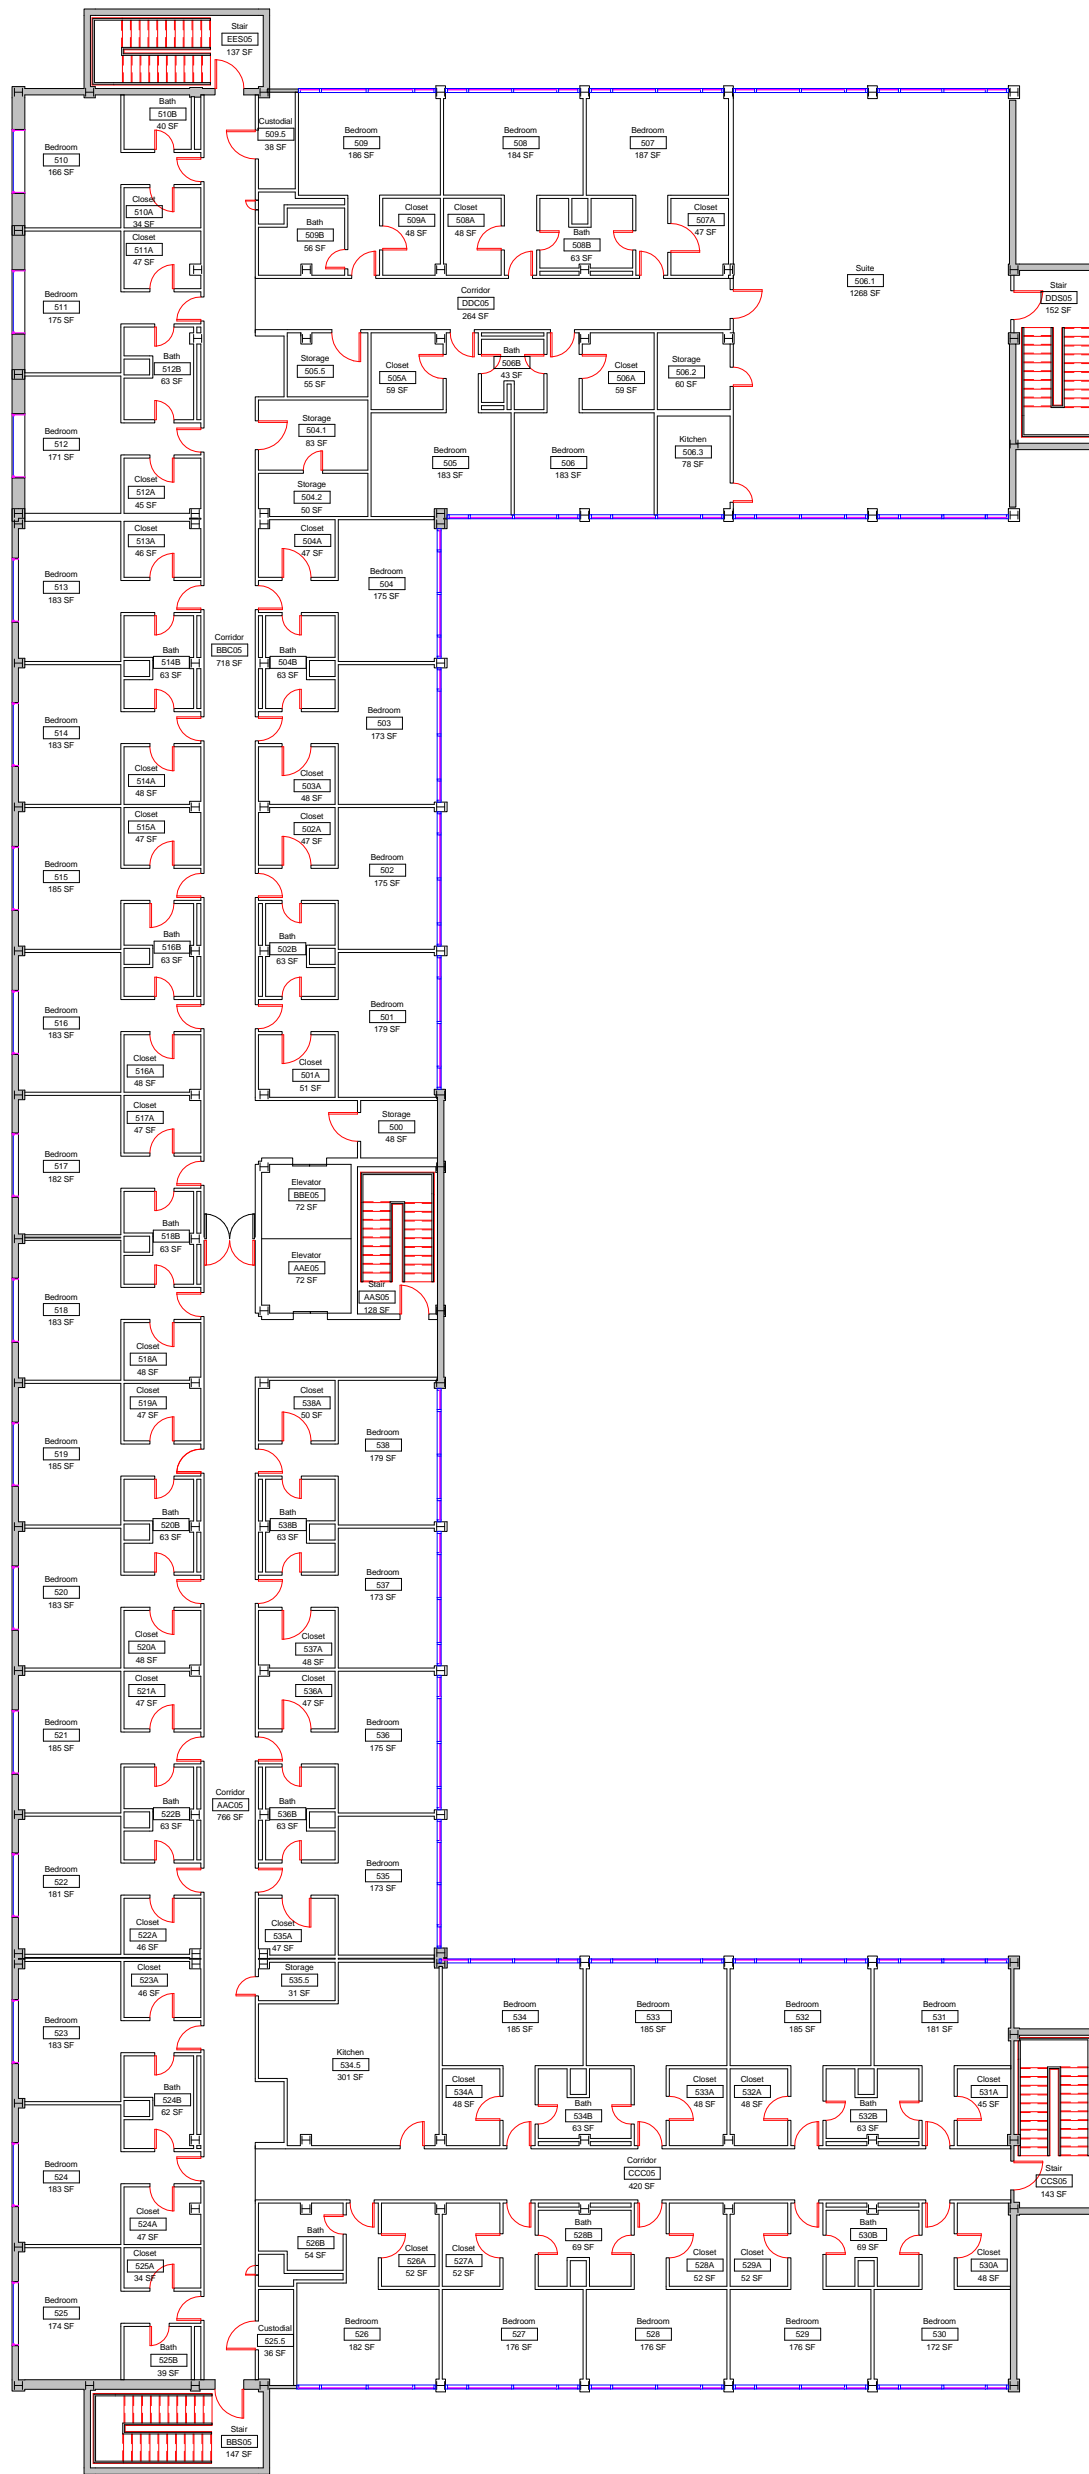

A5



University Hall  
Level 5 Floor Plan

DWN	DATE
JRC	4/28/2014
REV.	DATE



SCALE: 1" = 20'-0"