


1 OF 2
DRAWING NO:

**Village Apartments Type A
Level 1 Floor Plan**

DWN	DATE
JRC	11-16-2012
REV.	DATE



SCALE: 3/32" = 1'

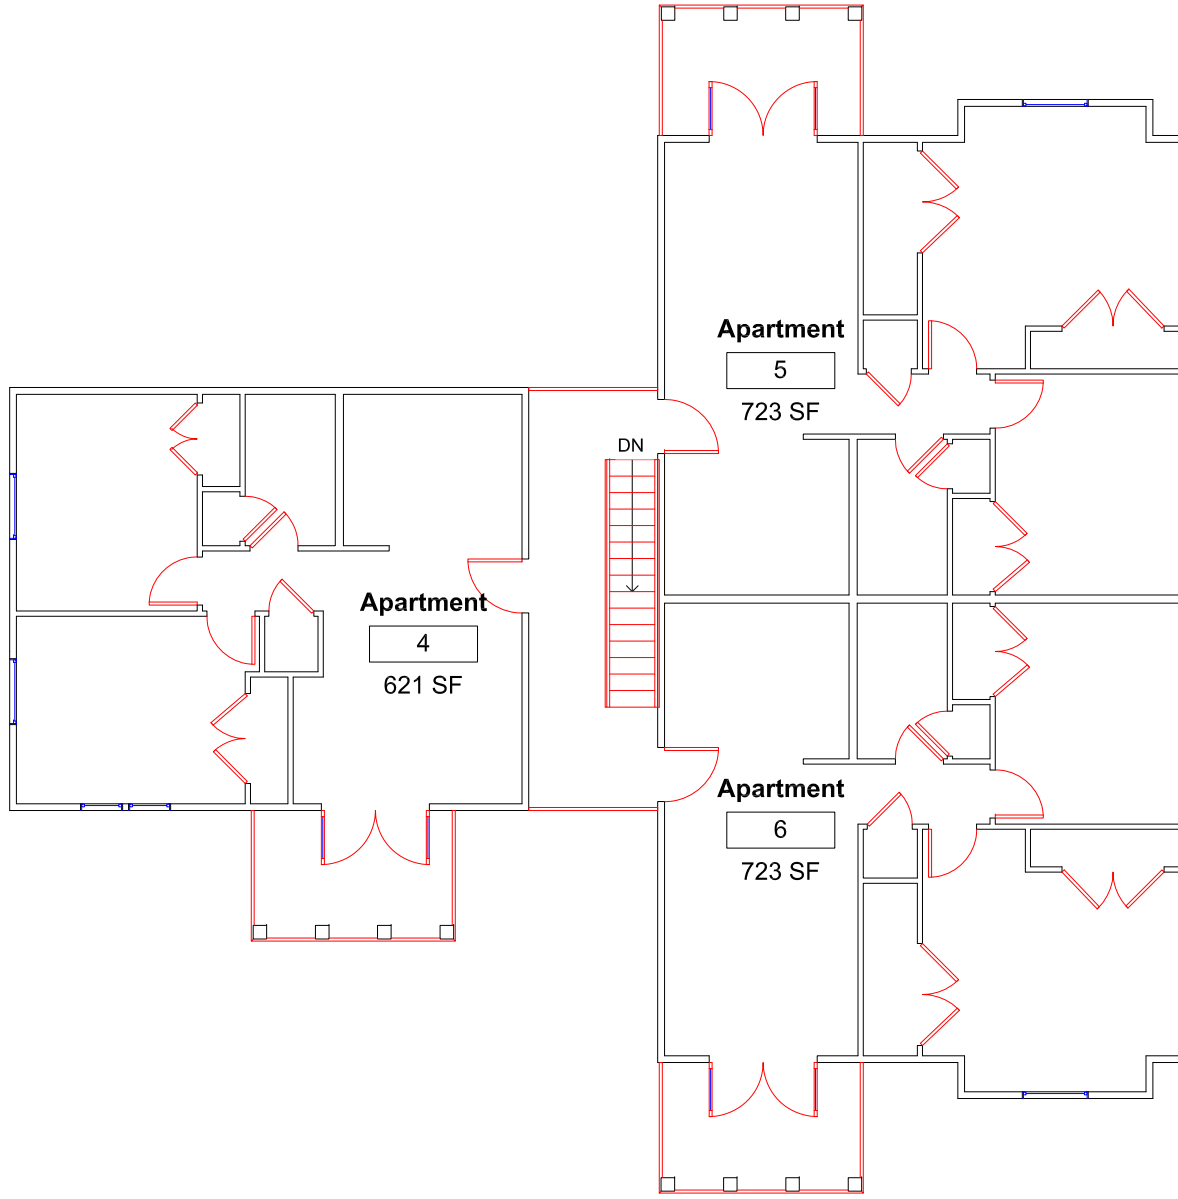

SCALE: 3/32" = 1'

DWN	DATE
JRC	11-16-2012
REV.	DATE

**Village Apartments Type A
Level 2 Floor Plan**



2 OF 2

DRAWING NO: