

SCALE: 3/32" = 1'


DWN	DATE
JRC	11-16-2012
REV.	DATE

**Village Apartments Type B**  
**Level 1 Floor Plan**



**1 OF 3**

DRAWING NO:

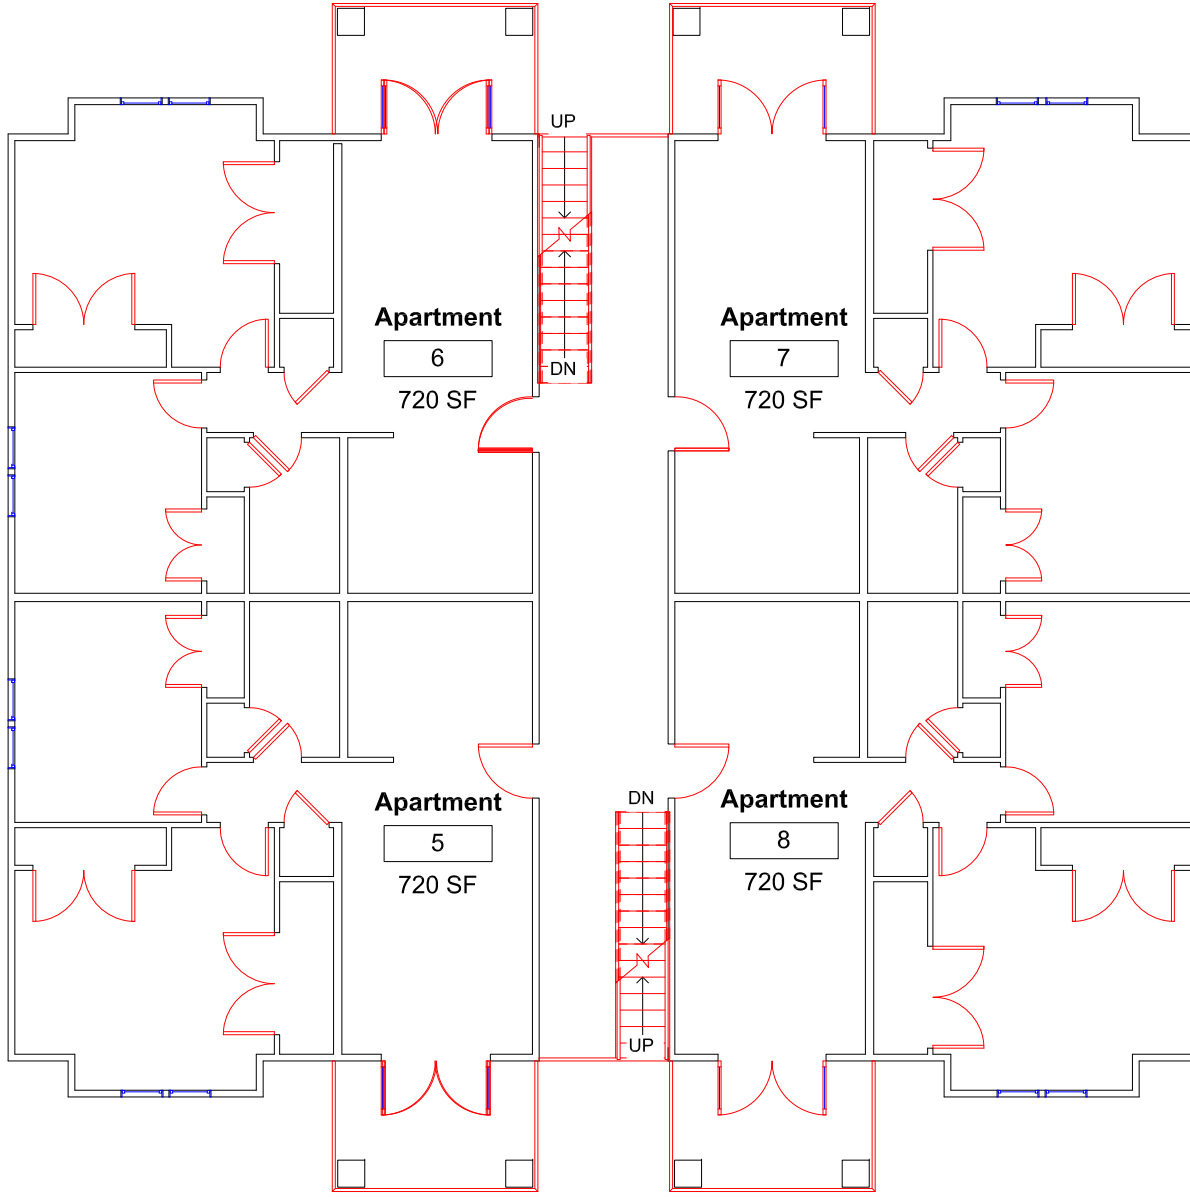

SCALE: 3/32" = 1'


DWN	DATE
JRC	11-16-2012
REV.	DATE

**Village Apartments Type B**  
**Level 2 Floor Plan**



**2 OF 3**

DRAWING NO:

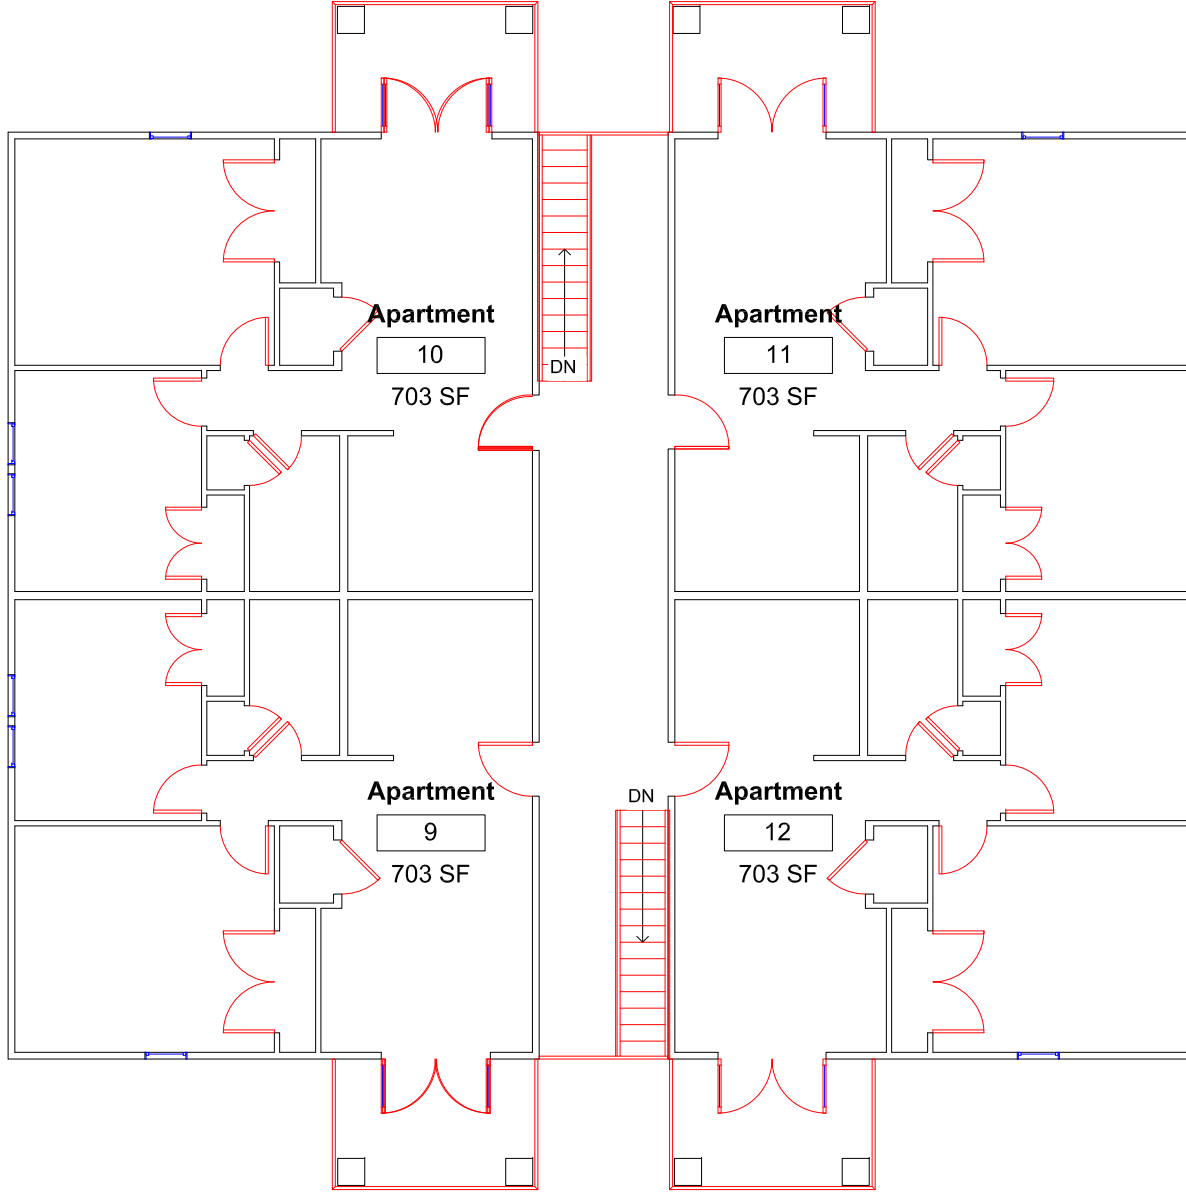

SCALE: 3/32" = 1'

DWN	DATE
JRC	11-16-2012
REV.	DATE

**Village Apartments Type B  
Level 3 Floor Plan**



**3 OF 3**  
DRAWING NO: