
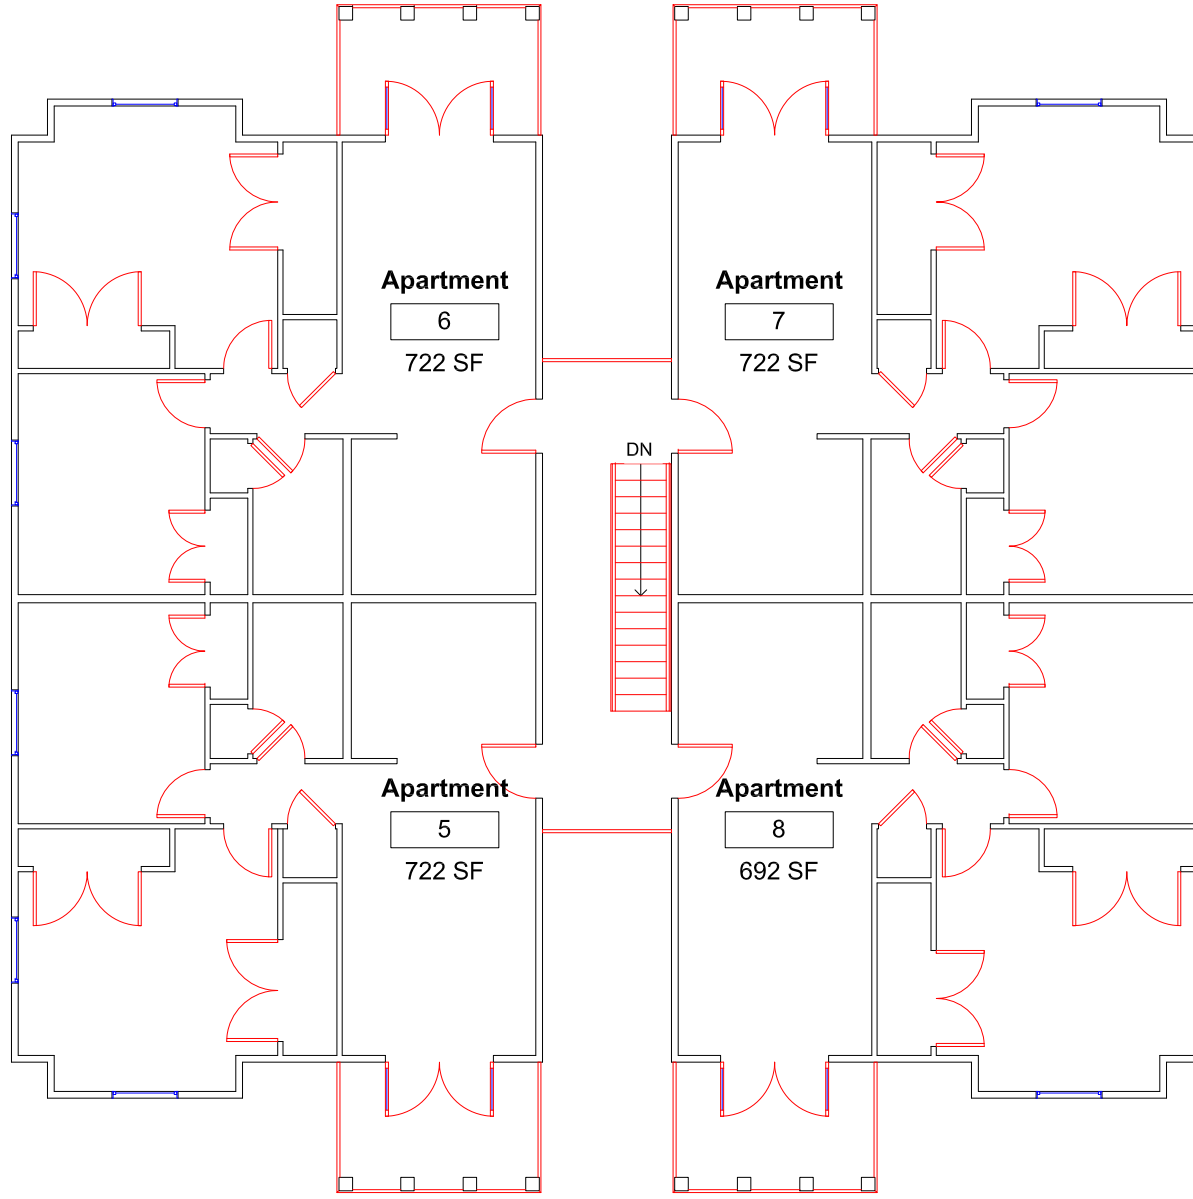


| | | |
|---|------------|-------------------|
|  | | SCALE: 3/32" = 1' |
| DWN | DATE | |
| JRC | 11-16-2012 | |
| REV. | DATE | |
| | | |
| | | |

Village Apartments Type CII
Level 1 Floor Plan





SCALE: 3/32" = 1'

| DWN | DATE |
|------|------------|
| JRC | 11-16-2012 |
| REV. | DATE |
| | |
| | |
| | |
| | |

Village Apartments Type CII
Level 2 Floor Plan



2 OF 2

DRAWING NO: