
		SCALE: 3/32" = 1'
DWN	DATE	
JRC	11-16-2012	
REV.	DATE	

Village Apartments Type D
Level 1 Floor Plan



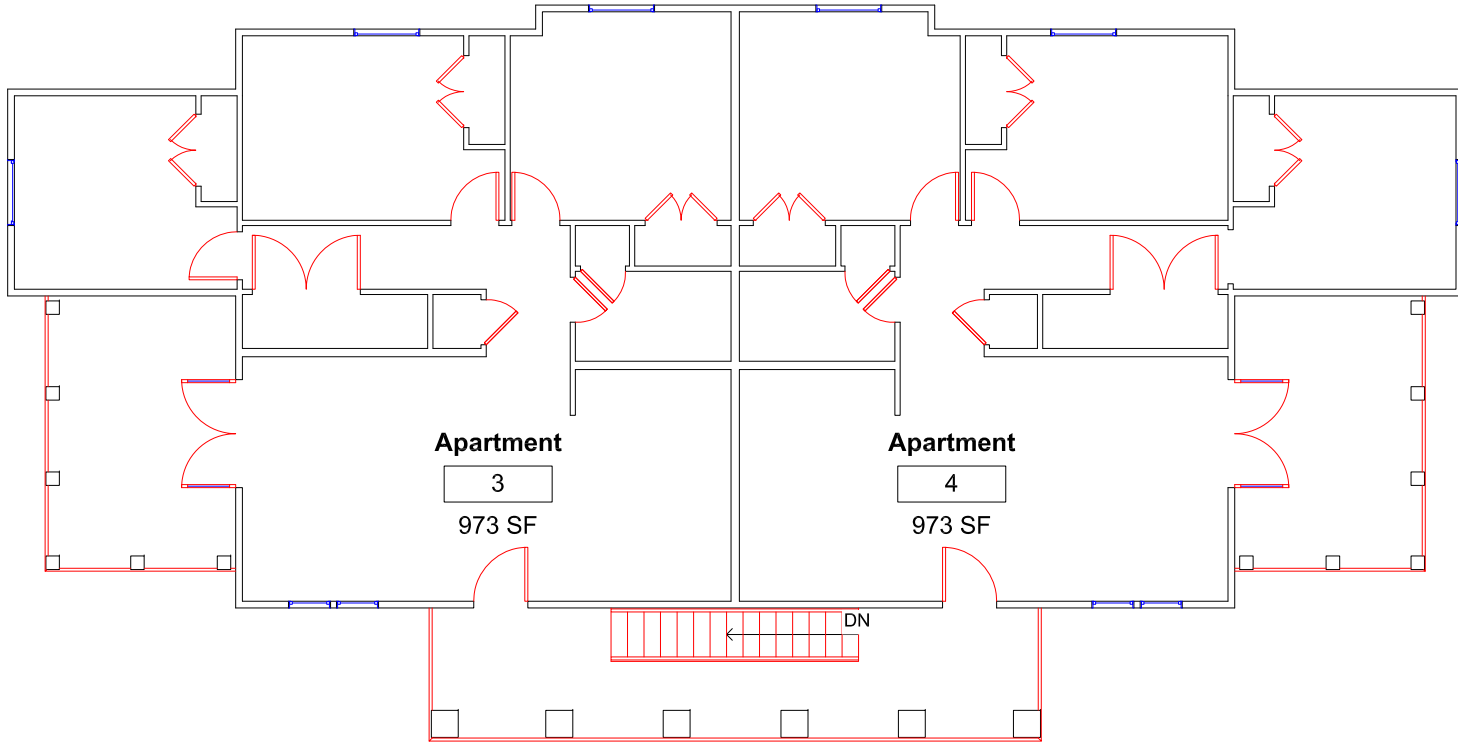

SCALE: 3/32" = 1'

DWN	DATE
JRC	11-16-2012
REV.	DATE

Village Apartments Type D
Level 2 Floor Plan



2 OF 2

DRAWING NO: