

SCALE: 3/32" = 1'


DWN	DATE
JRC	11-19-2012
REV.	DATE

Village Apartments Type F
Level 1 Floor Plan



1 OF 2

DRAWING NO:

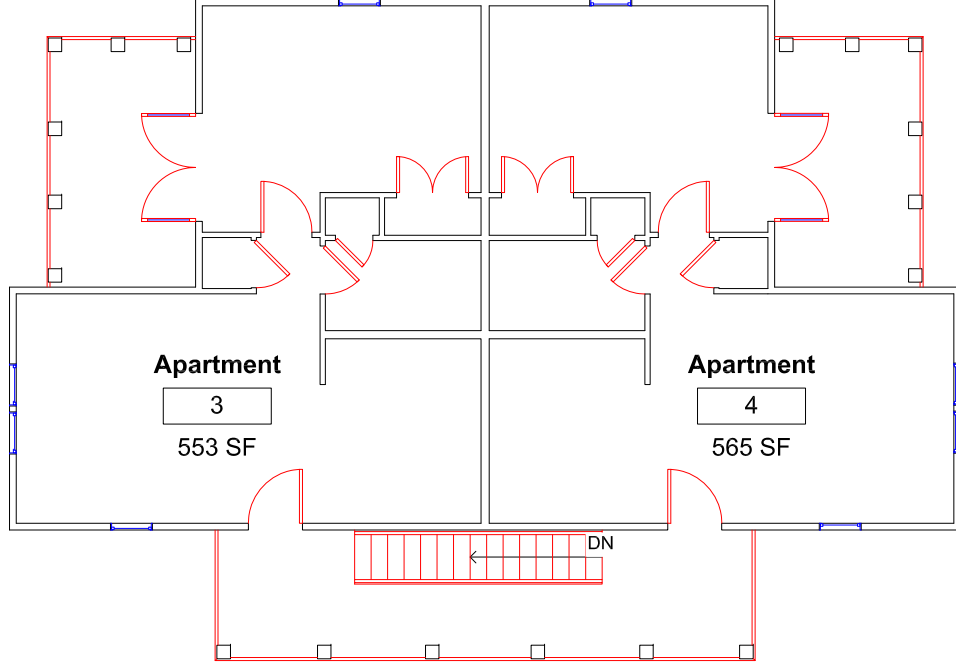

SCALE: 3/32" = 1'

DWN	DATE
JRC	11-19-2012
REV.	DATE

**Village Apartments Type F
Level 2 Floor Plan**



2 OF 2

DRAWING NO: