



SCALE: 1/16" = 1'-0"

DWN	DATE
PAC	9-16-2016
REV.	

Wilson Hall
Level 1 Floor Plan



FLPN-1

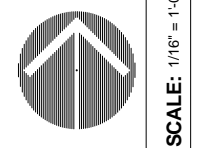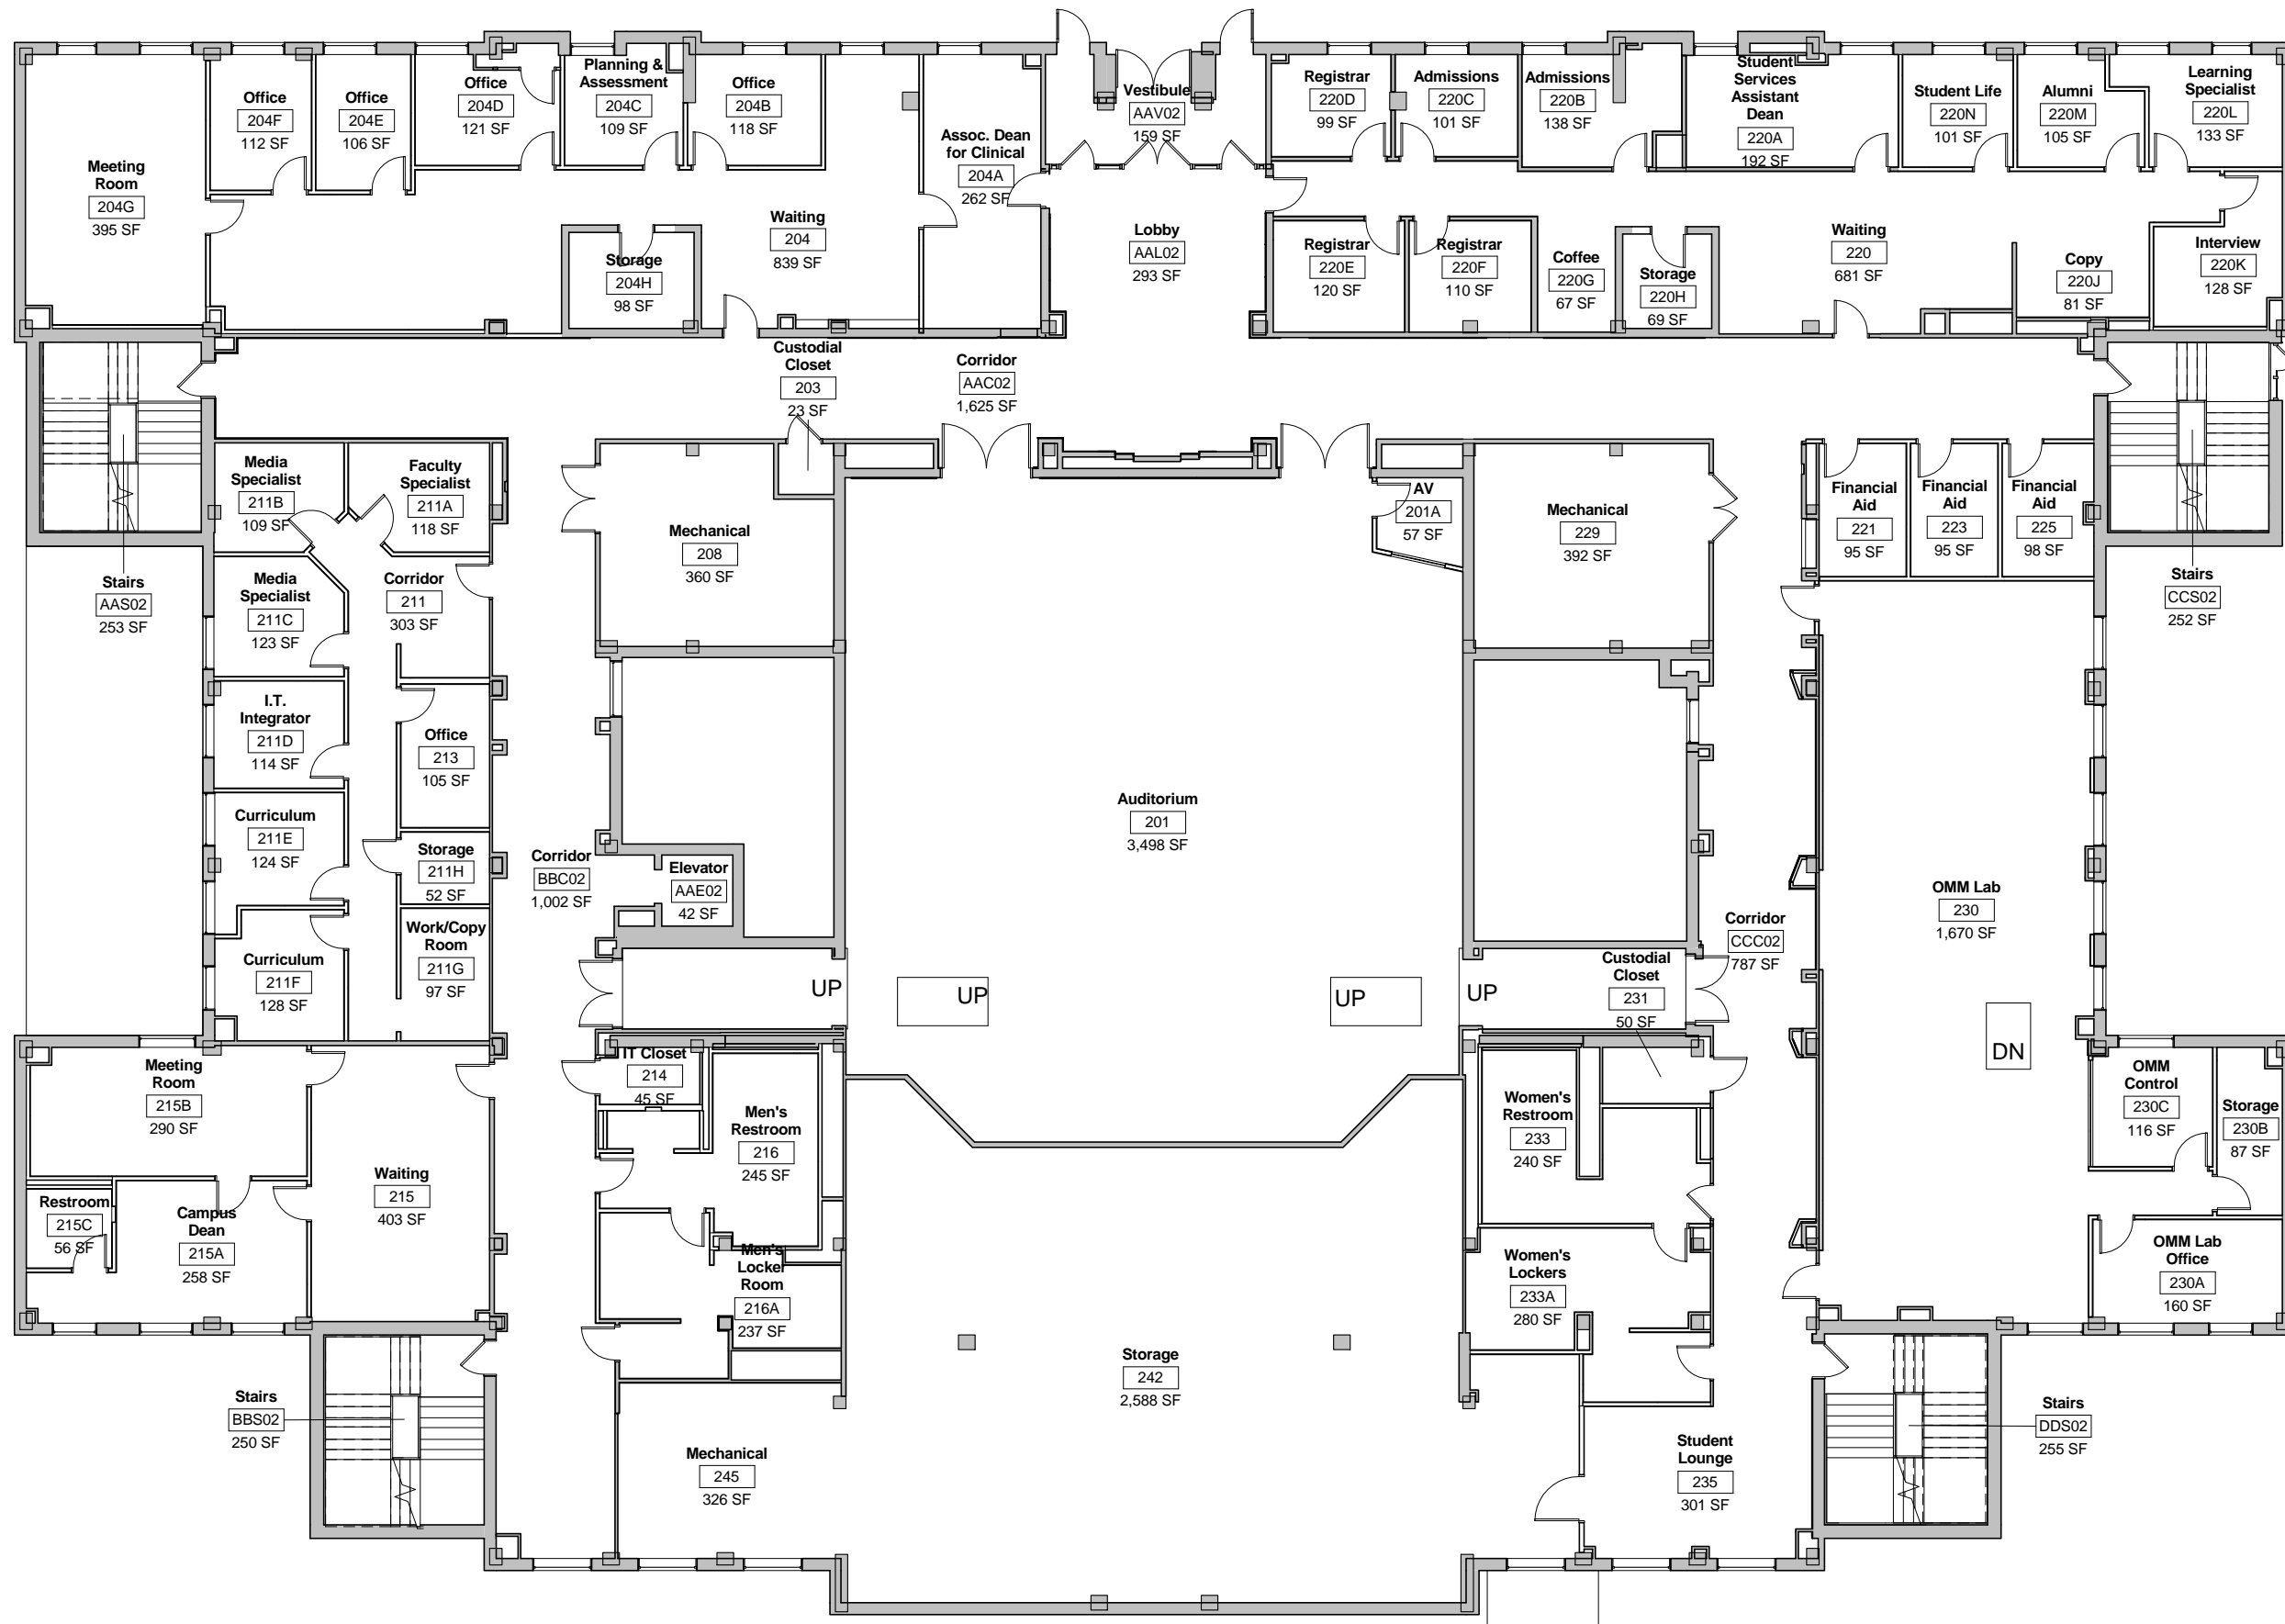


DWN	DATE
PAC	9-16-2016
REV.	DATE

SCALE: 1/16" = 1'-0"

Wilson Hall
Level 2 Floor Plan



FLPN-2

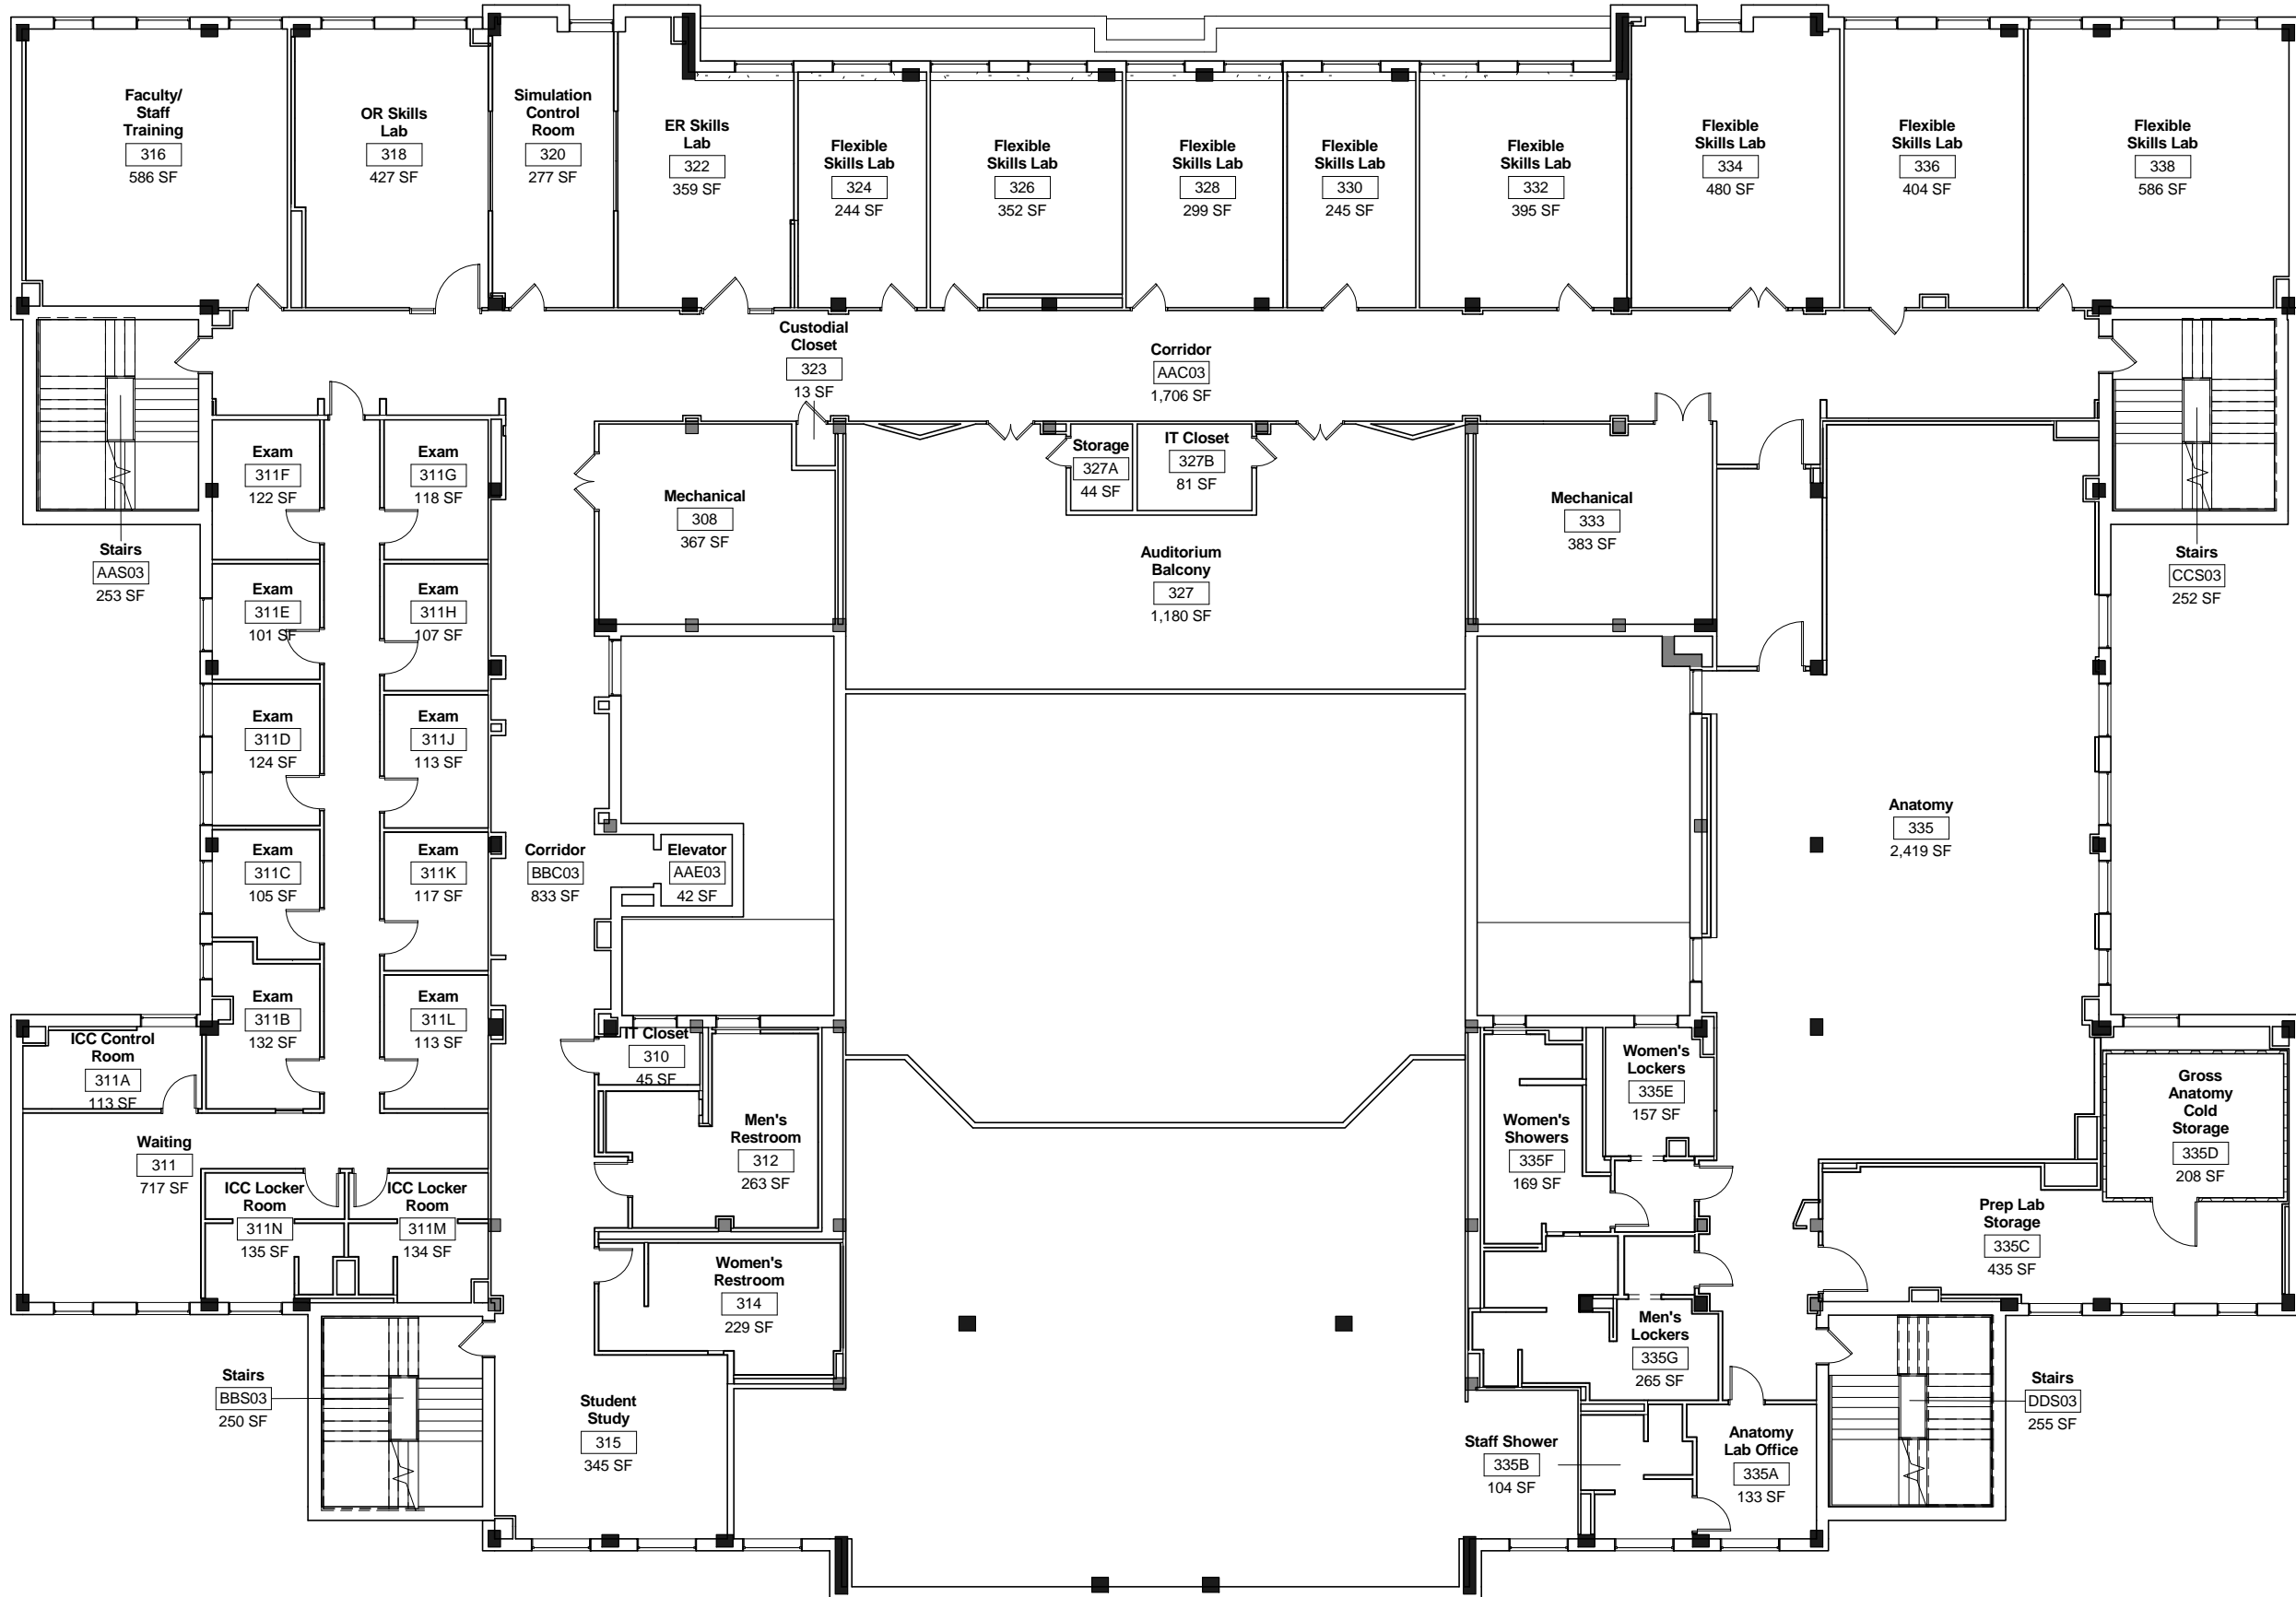


SCALE: 1/16" = 1'-0"

DWN	DATE
Author	9-16-2016
REV.	DATE

Wilson Hall
Level 3 Floor Plan




FLPN-3

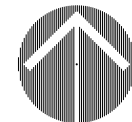

SCALE: 1/16" = 1'-0"

DWN	DATE
Author	9-16-2016
REV.	DATE

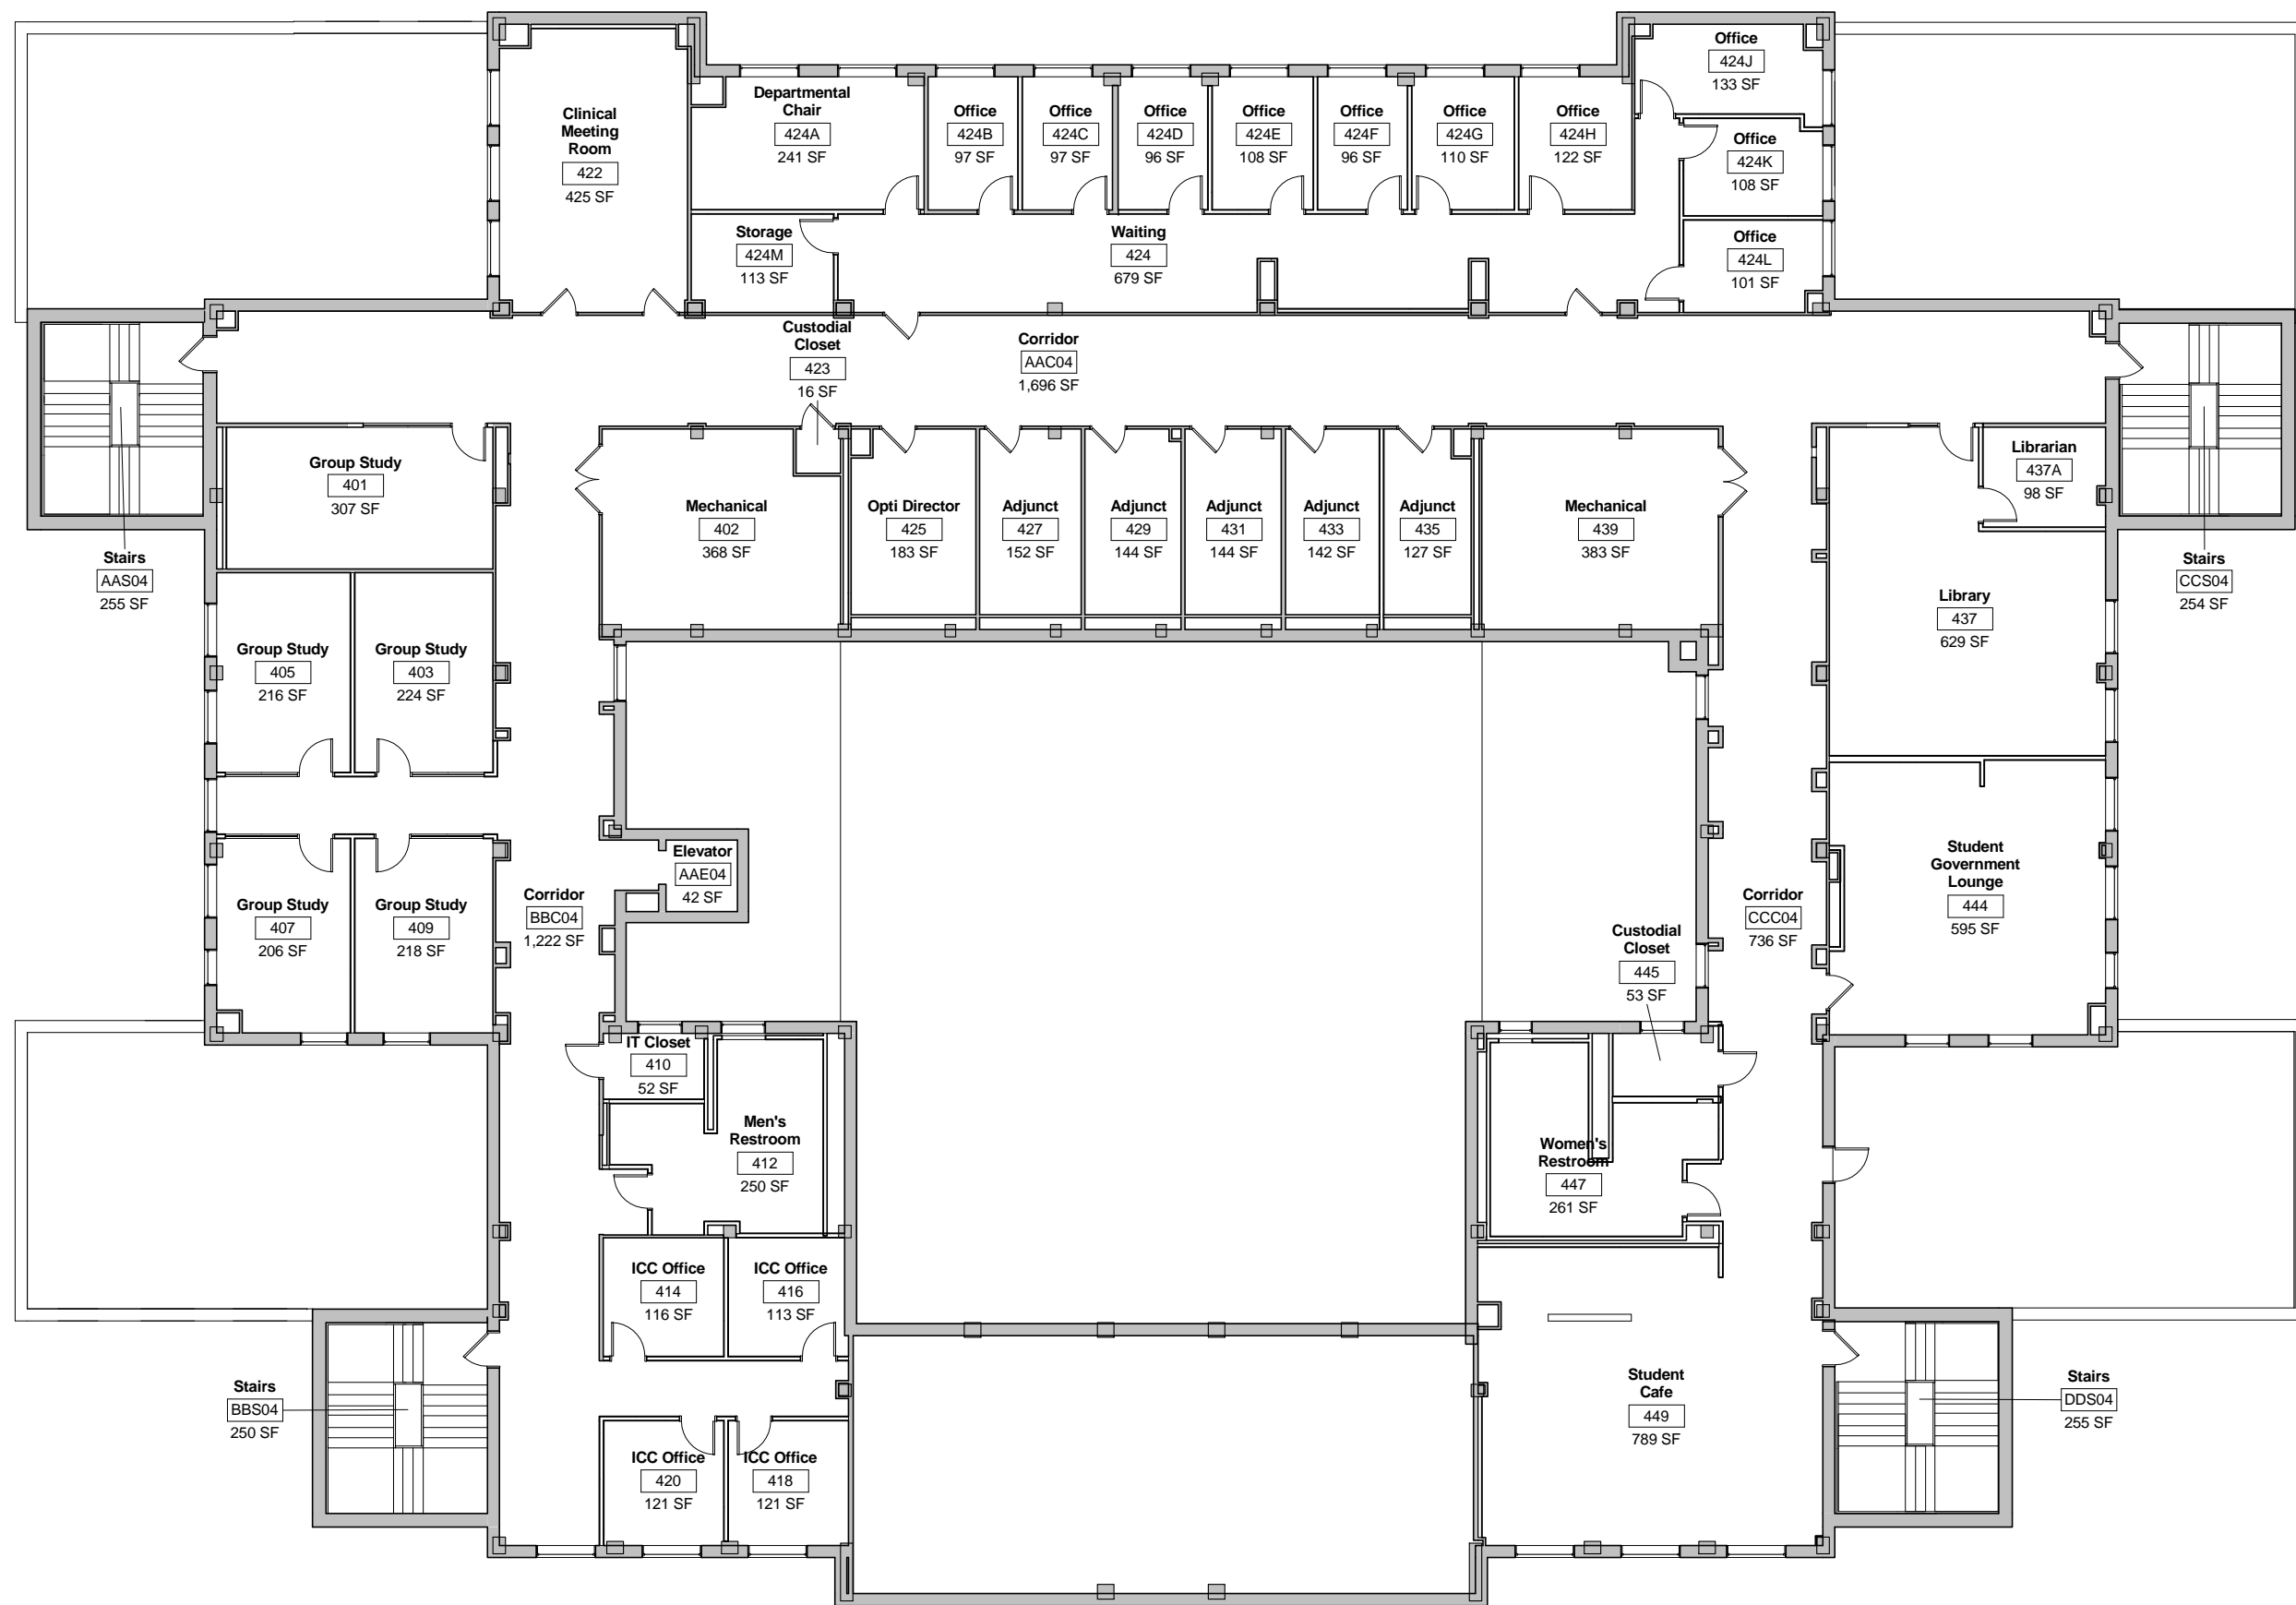

Wilson Hall
Level 4 Floor Plan



FLPN-4