



DWN	DATE
STK	5/29/2014
REV.	DATE

Computer Science and Mathematics
Level 1 Floor Plan

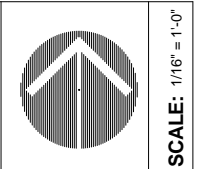

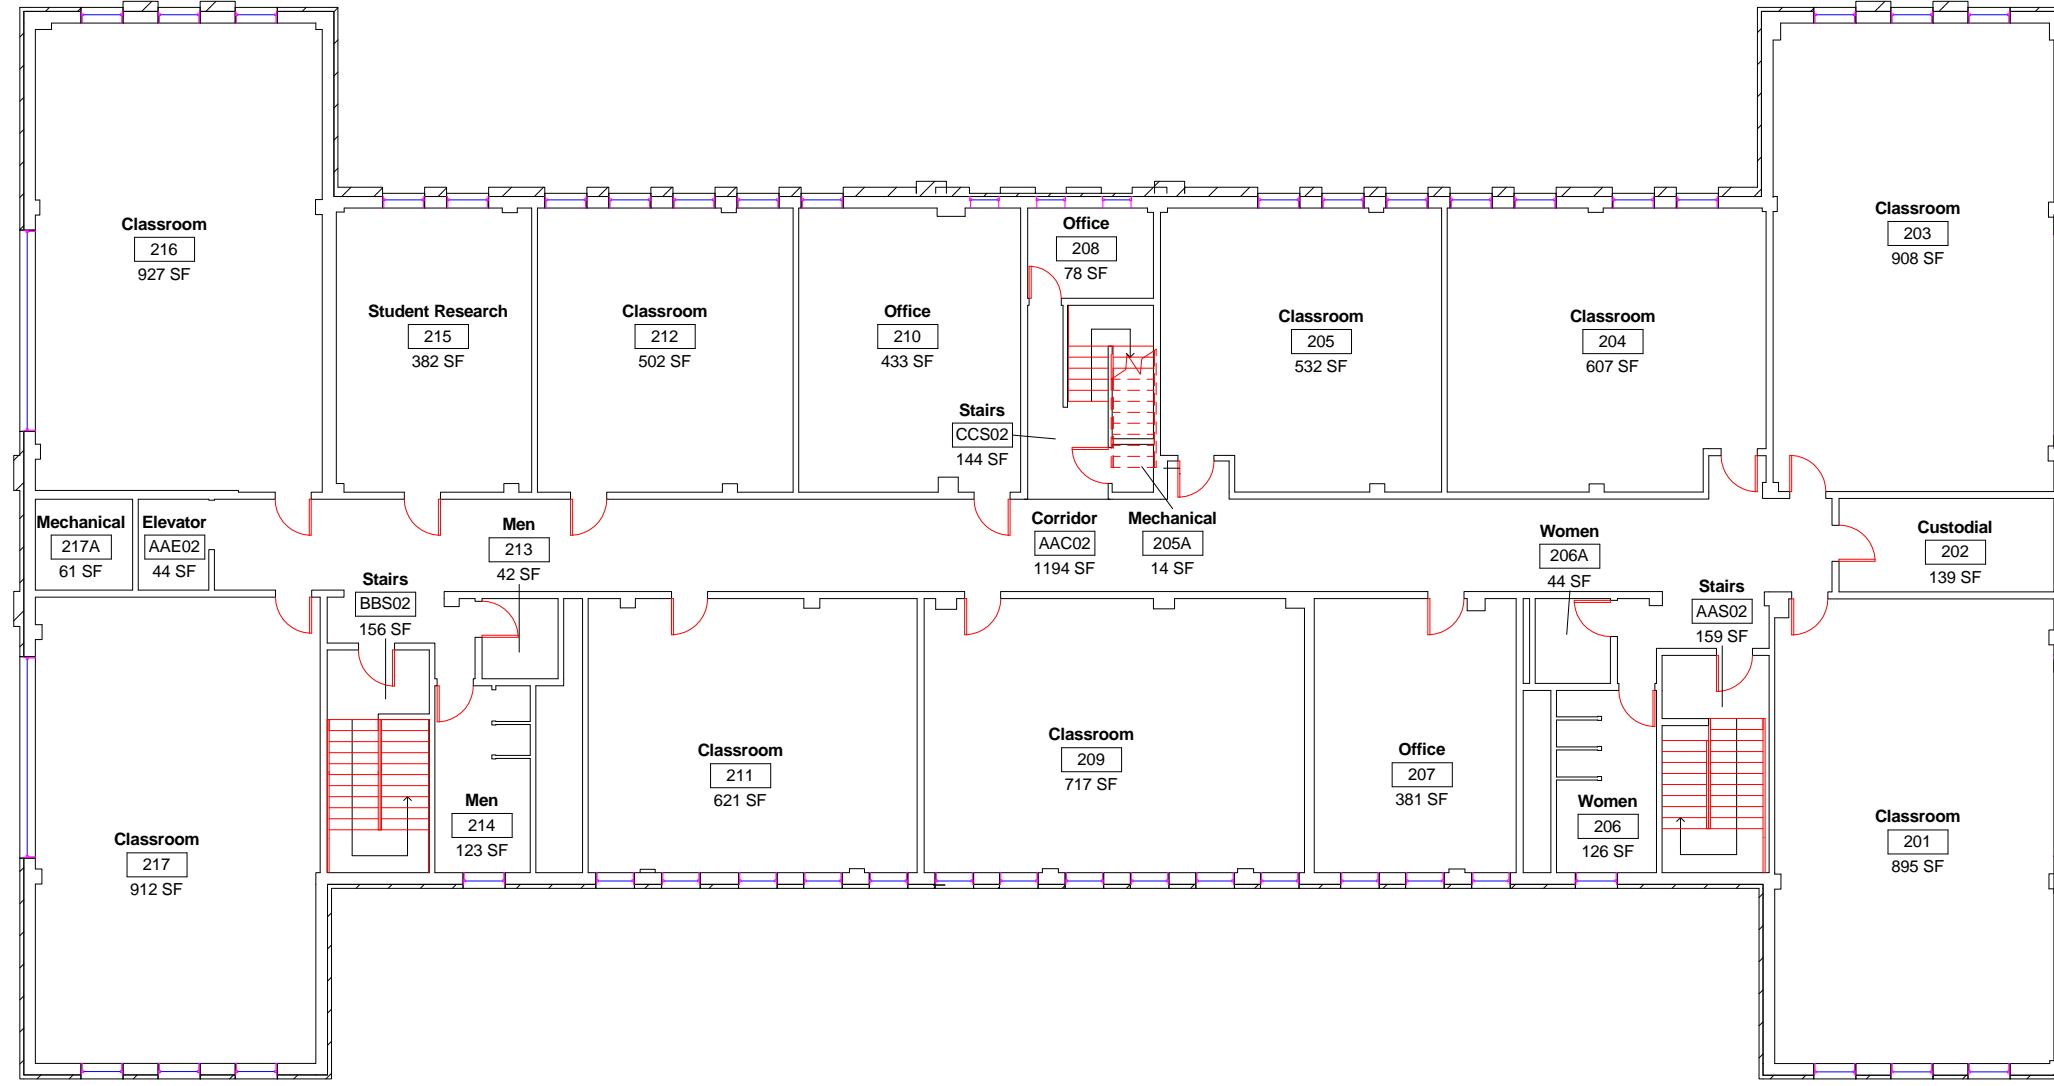


Computer Science and Mathematics
Level 2 Floor Plan


DWN	DATE
STK	5/29/2014
REV.	DATE



A2

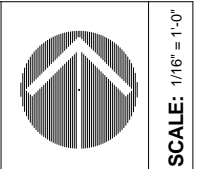

SCALE: 1/16" = 1'-0"

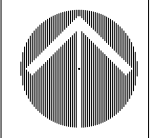



SCALE: 1/16" = 1'-0"

DWN	DATE
STK	5/29/2014
REV.	DATE

Computer Science and Mathematics
Level 3 & Exterior Mechanical Floor Plan



A3

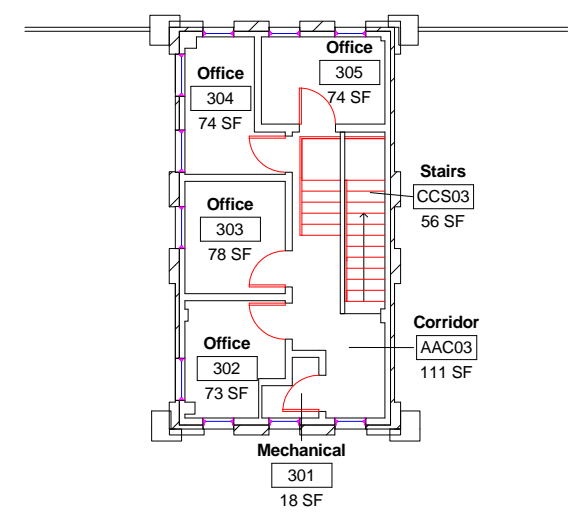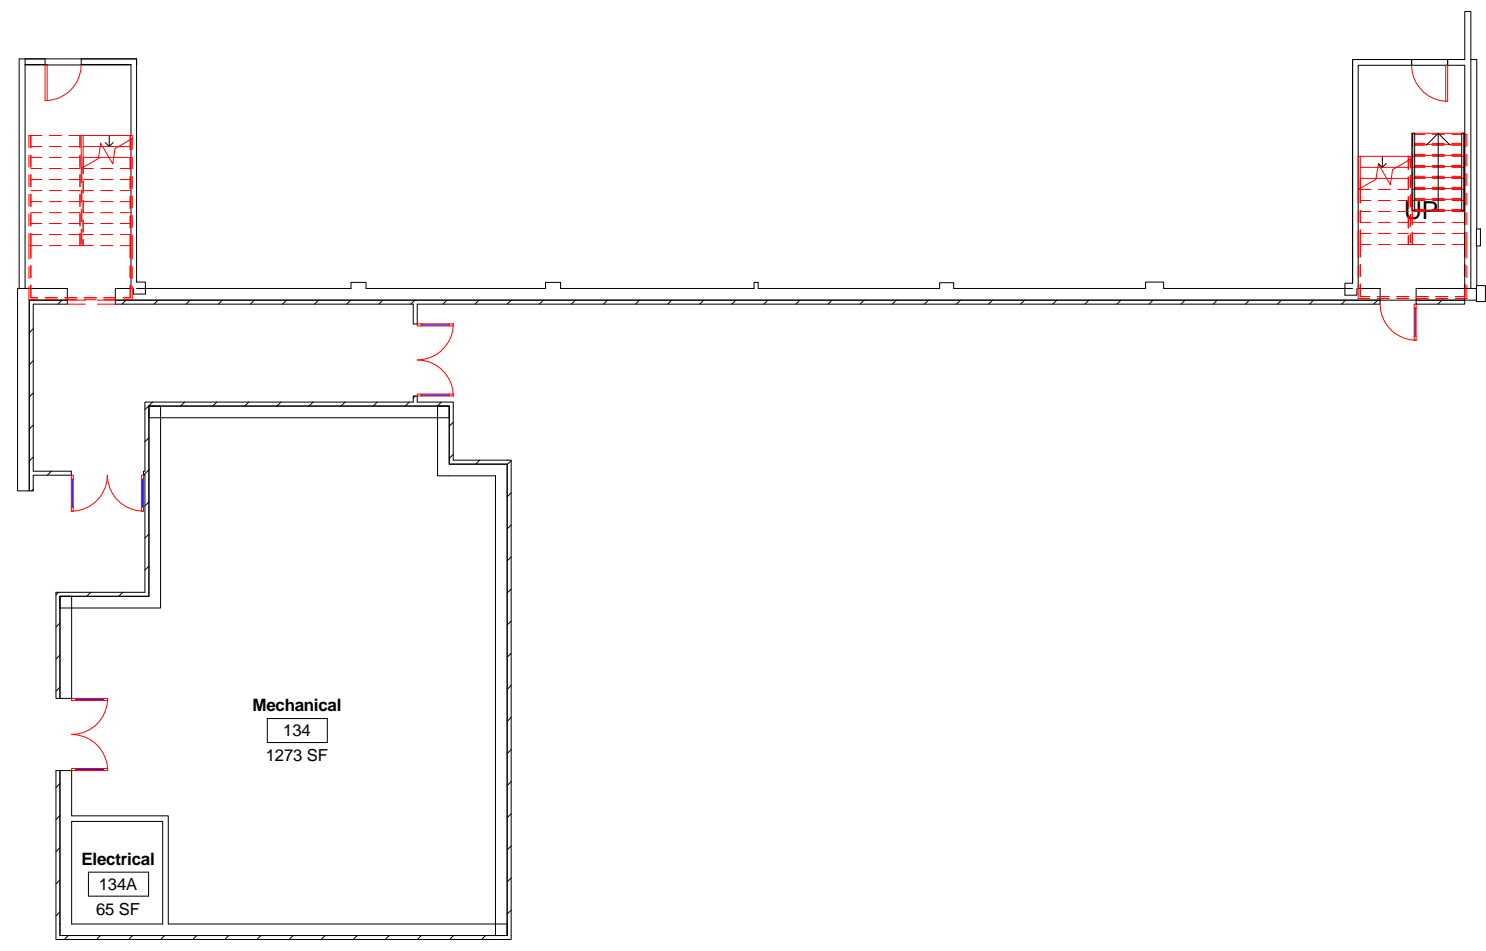

① Level 3
1/16" = 1'-0"

② Level 0
1/16" = 1'-0"