

A101




Humanities and Social Sciences
Level 1 Floor Plan

DWN	DATE
SK	4-13-15
REV.	DATE



SCALE: 1" = 20'-0"

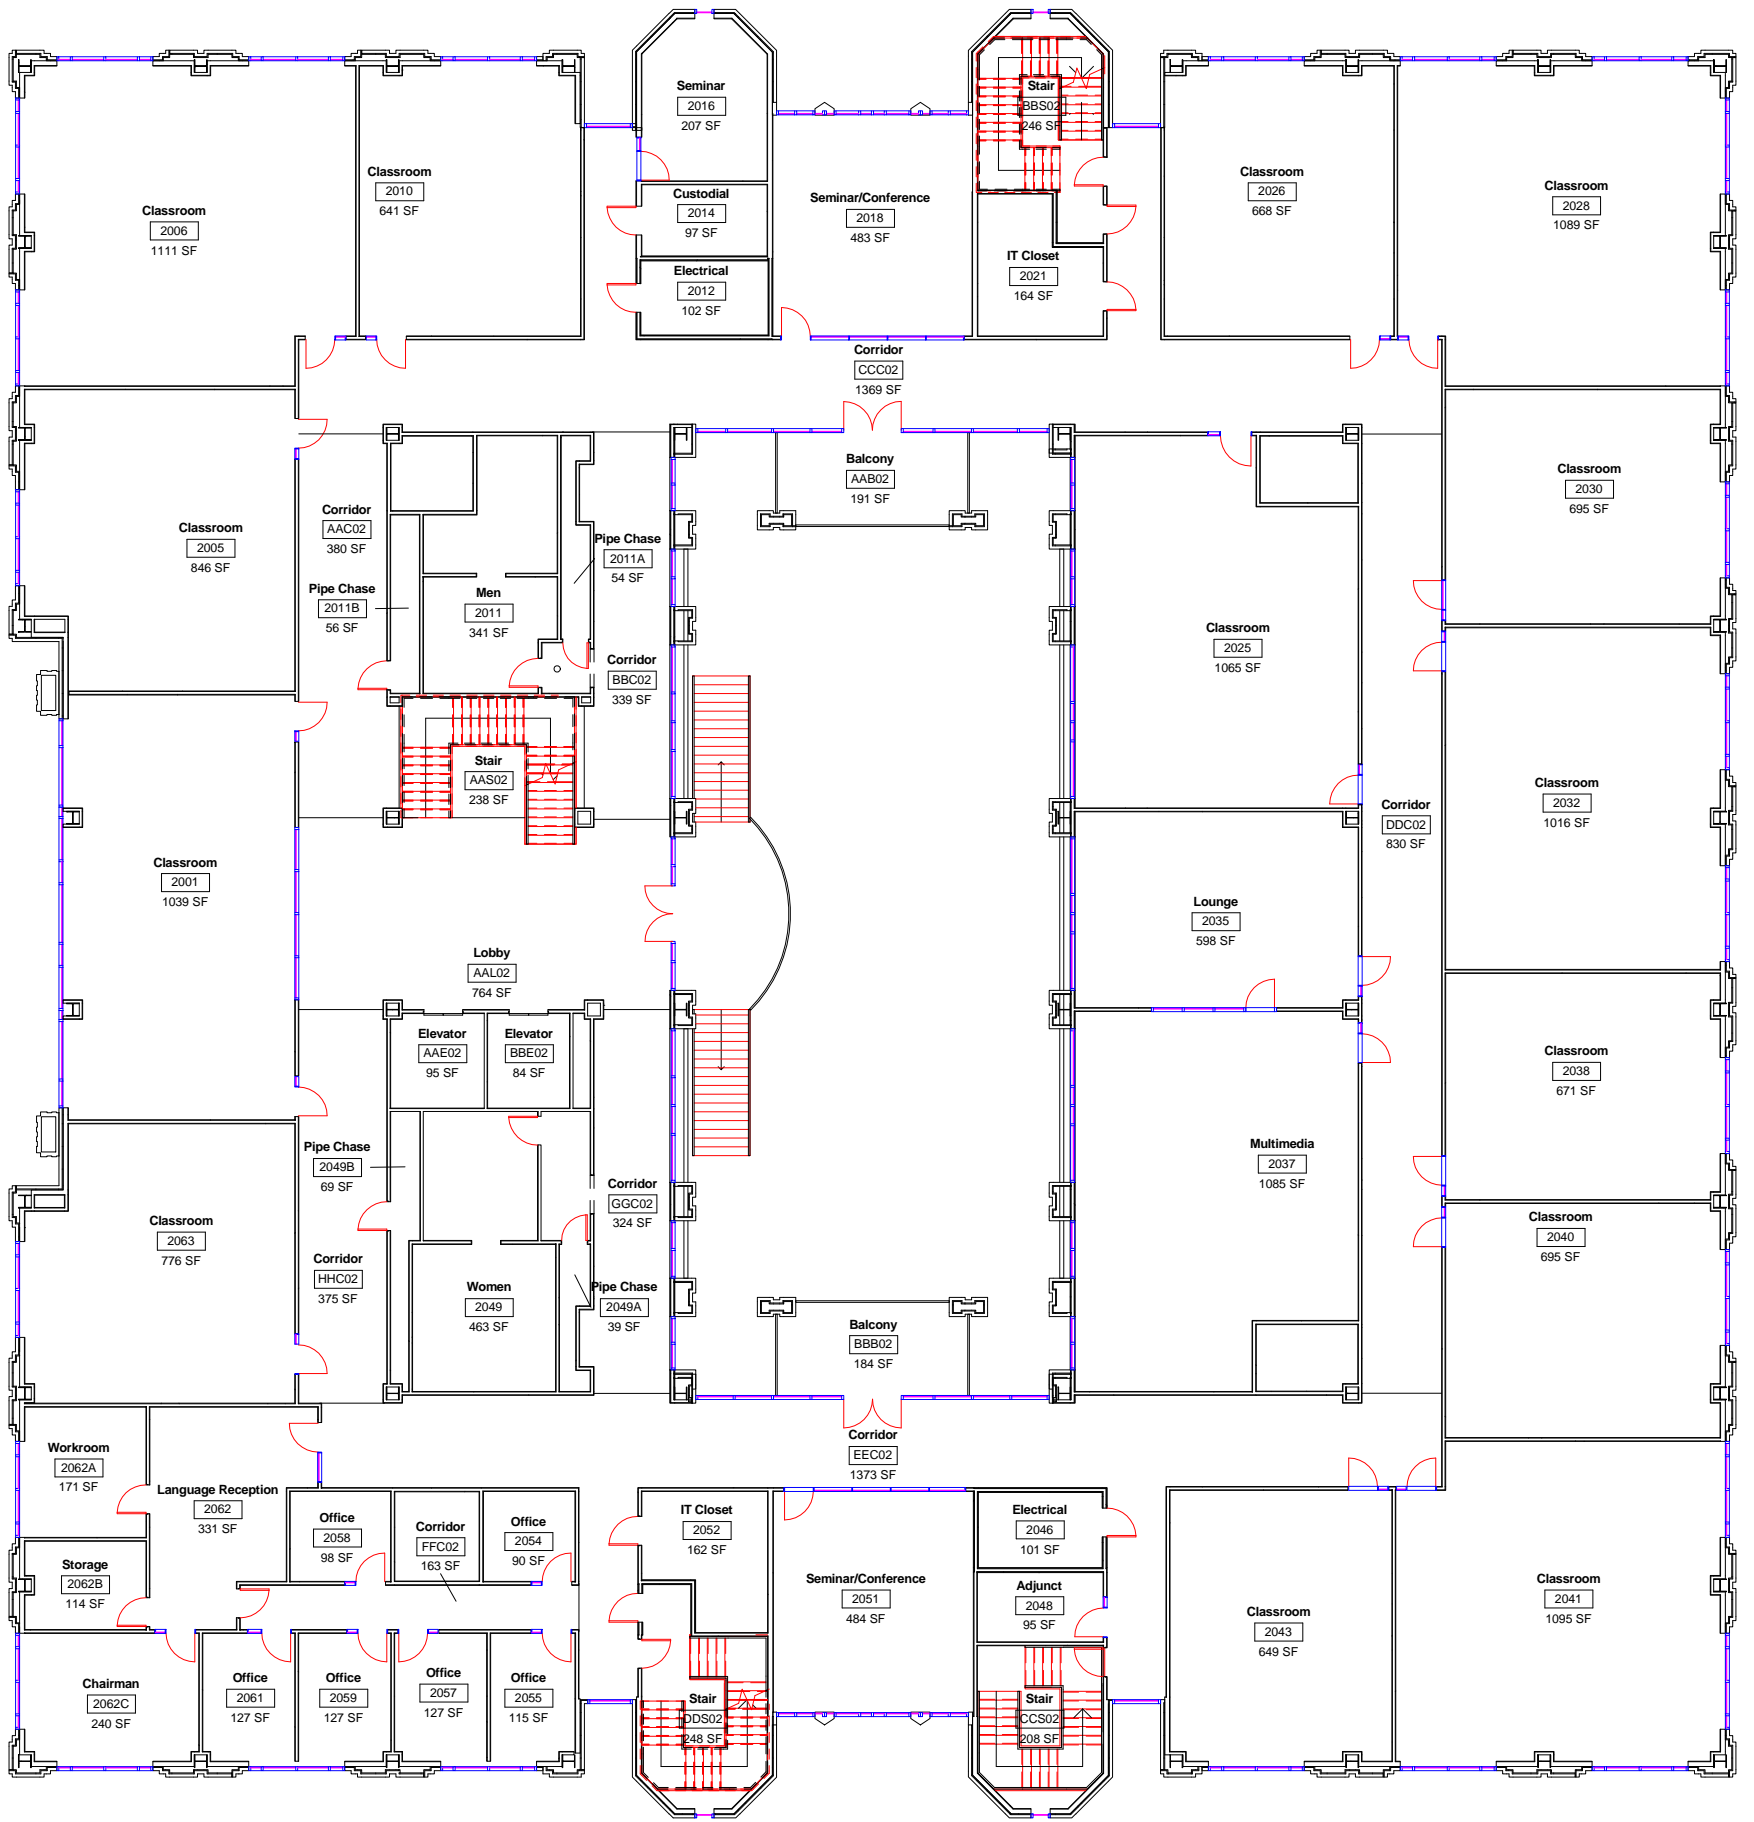


H
H
H
H

A102




Humanities and Social Sciences
Level 2 Floor Plan

DWN	DATE
SK	4-13-15
REV.	DATE

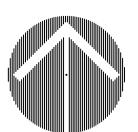

SCALE: 1" = 20'-0"

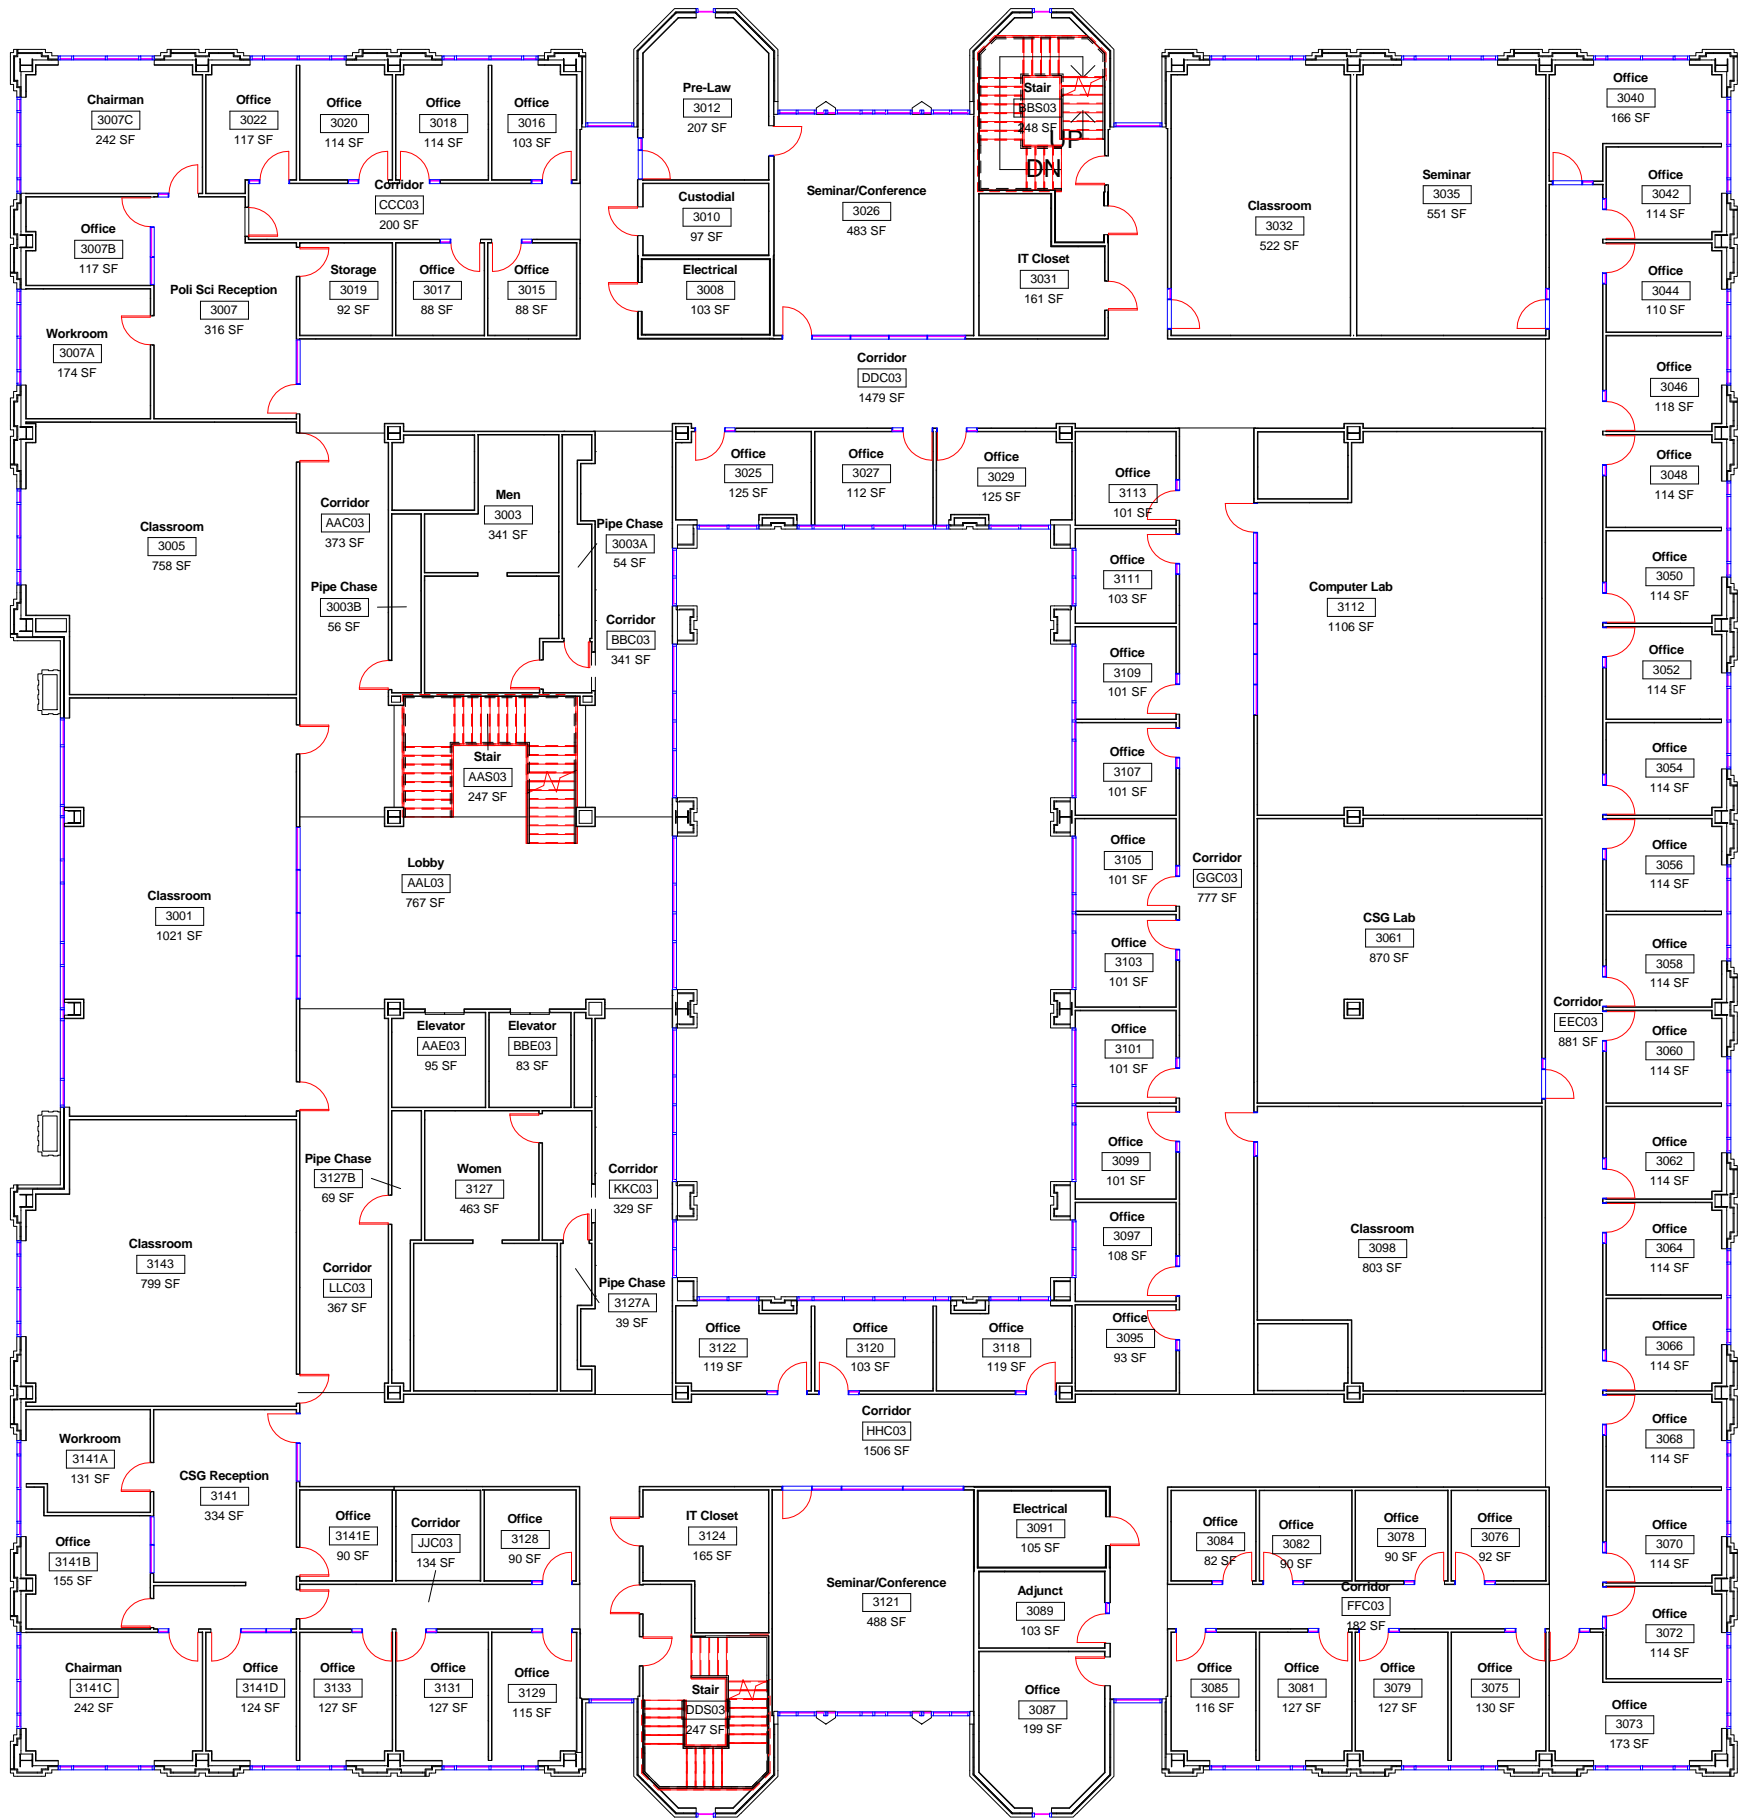

H
H
H
H

A103




Humanities and Social Sciences
Level 3 Floor Plan

DWN	DATE
SK	4-13-15
REV.	DATE



SCALE: 1" = 20'-0"

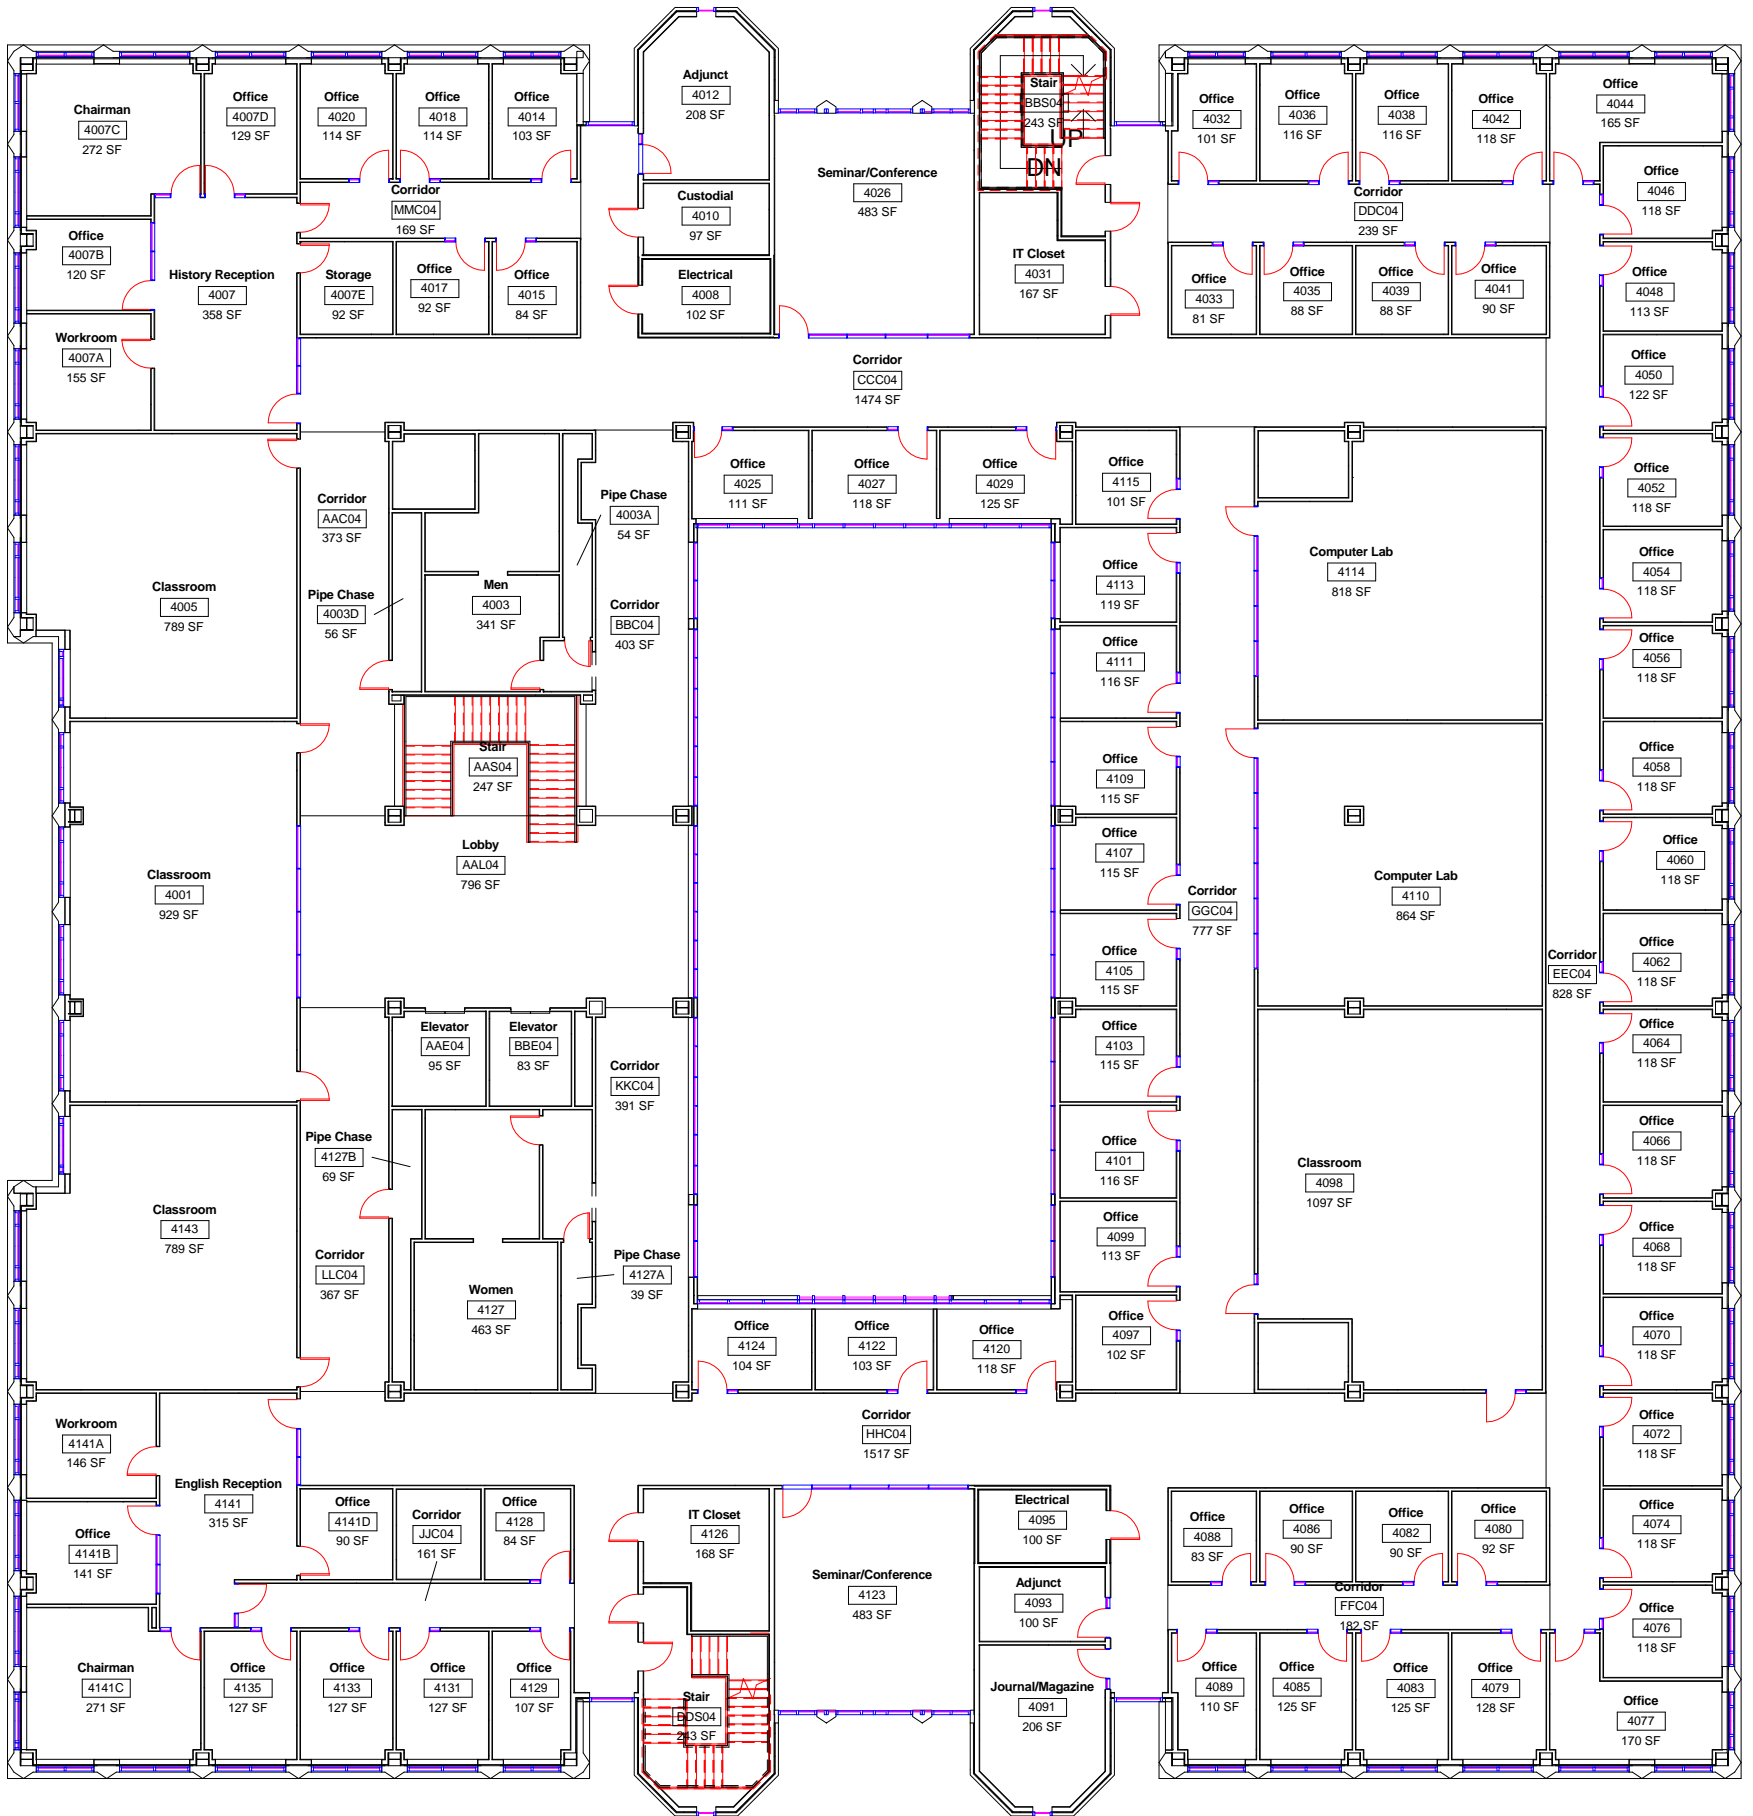

A104



Humanities and Social Sciences
Level 4 Floor Plan

DWN	DATE
SK	4-13-15
REV.	DATE



SCALE: 1" = 20'-0"