


A1




Living Learning Community - STEM Building
Level 1 Floor Plan

DWN	DATE
STK	5/6/2014
REV.	DATE

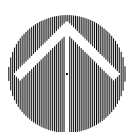

SCALE: 1/16" = 1'-0"

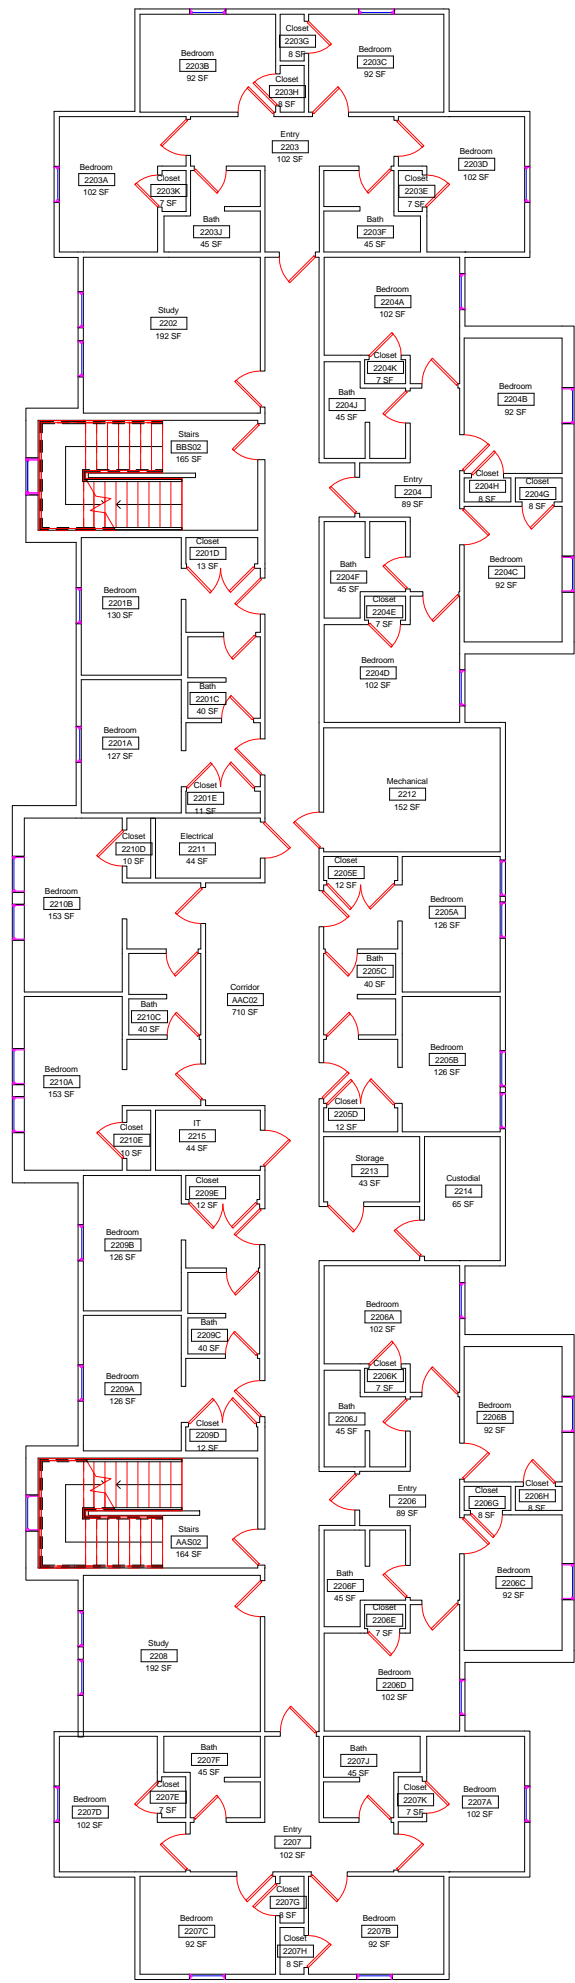

A2




Living Learning Community - STEM Building
Level 2 Floor Plan

DWN	DATE
STK	5/6/2014
REV.	DATE



SCALE: 1/16" = 1'-0"

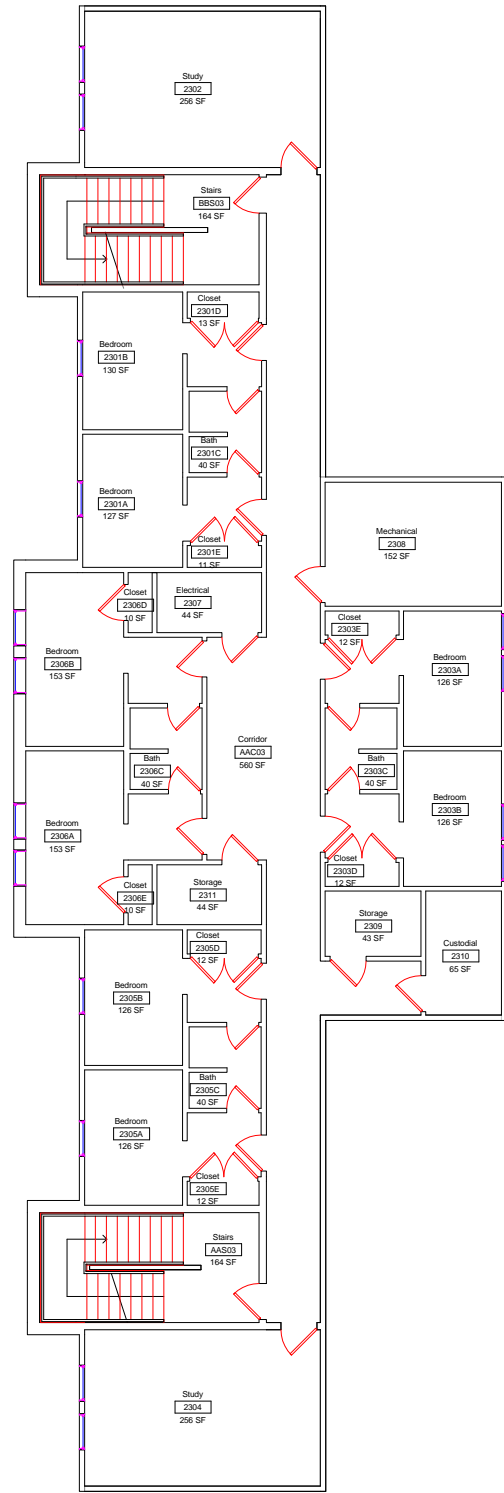

A3



Living Learning Community - STEM Building
Level 3 Floor Plan

DWN	DATE
STK	5/6/2014
REV.	DATE



SCALE: 1/16" = 1'-0"