



4" THICK CONCRETE SLAB 6x6 19/10 WWM ON COMPACTED GRAVEL FILL & WATER-PROOF MEMBRANE ELEV. 293.93
 HATCHED AREA INDICATES 2 1/2" LET DOWN SLAB AREA OF SLOPING FLR.

BASEMT. FIN. FLOOR ELEV. 288.83

GARAGE FIN. FLOOR ELEV. 293.93


FOUNDATION PLAN PLUMBING

SCALE: 1/4" = 1'-0"

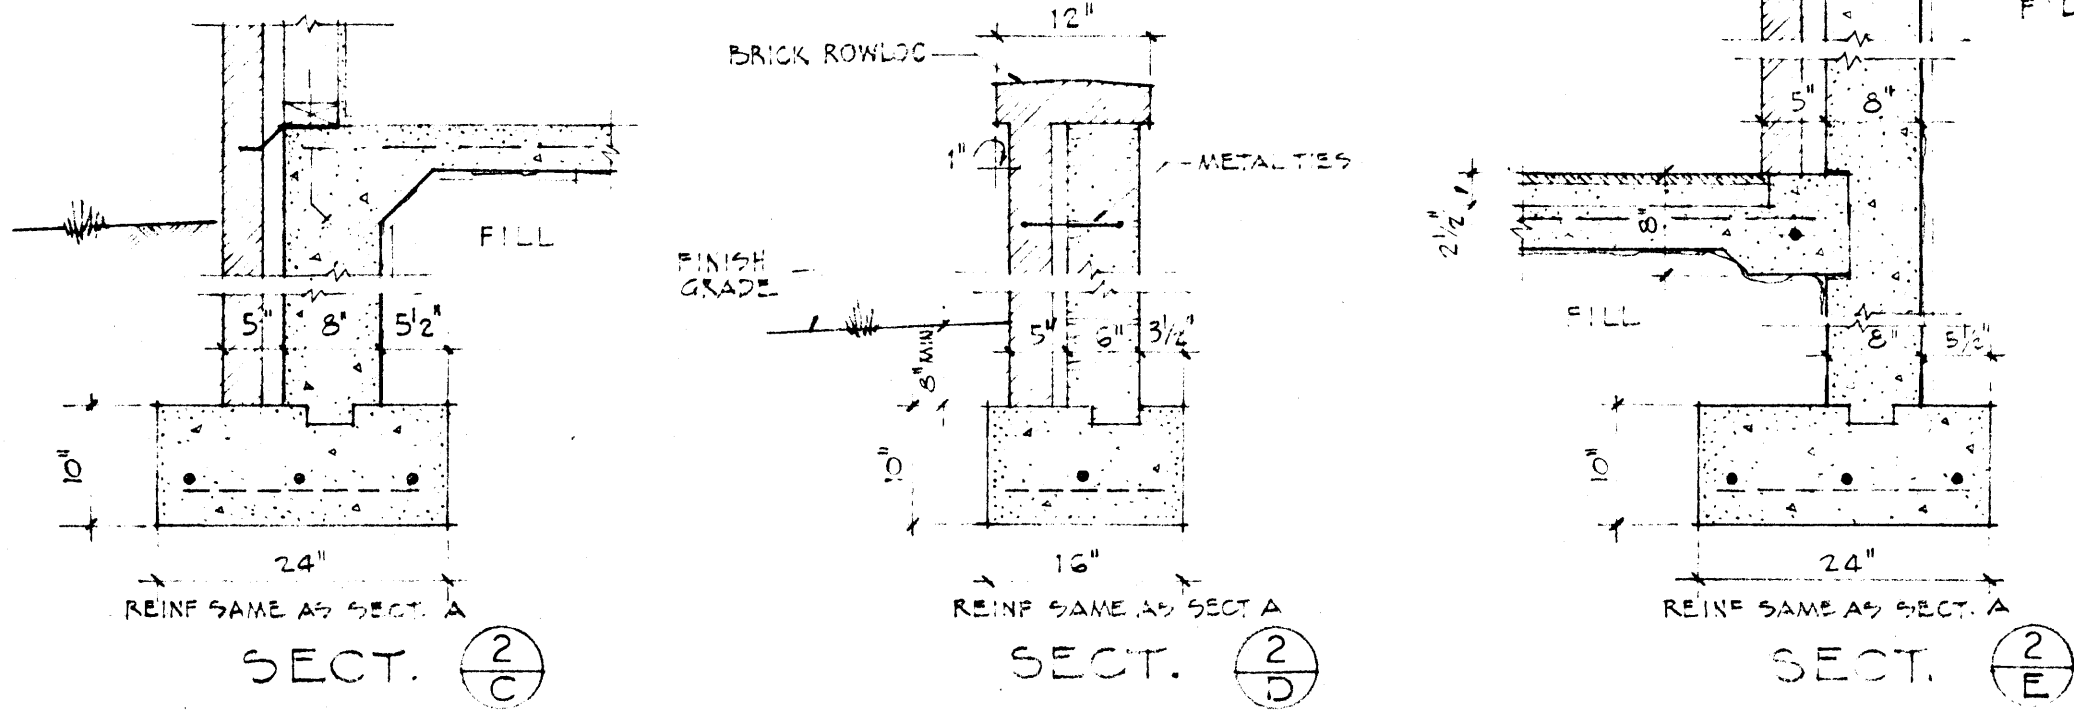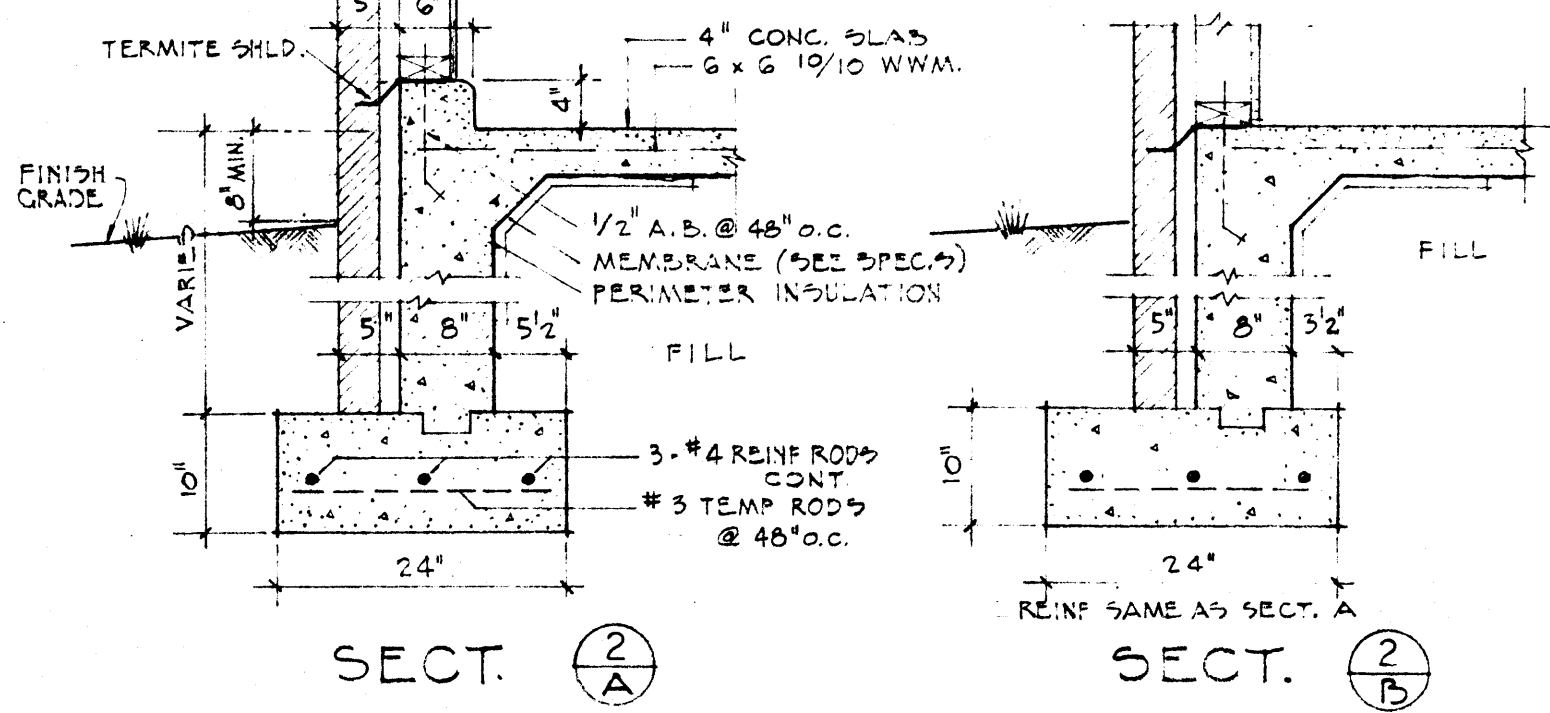

NOTE: SCALE 3/4" = 1'-0" FOR DETAILS ON THIS SHEET

RESIDENCE FOR MR. & MRS. DEAN ELLIS JONESBORO, ARKANSAS		DATE	G-1-65	SHEET NUMBER	2
		DRAWN BY	CNR	COMMISSION NUMBER	
STUCK, FRIER, LANE & SCOTT, INC., ARCHITECTS 601 SOUTHWEST DR., JONESBORO, ARK.		CHECKED BY			
		REVISIONS			

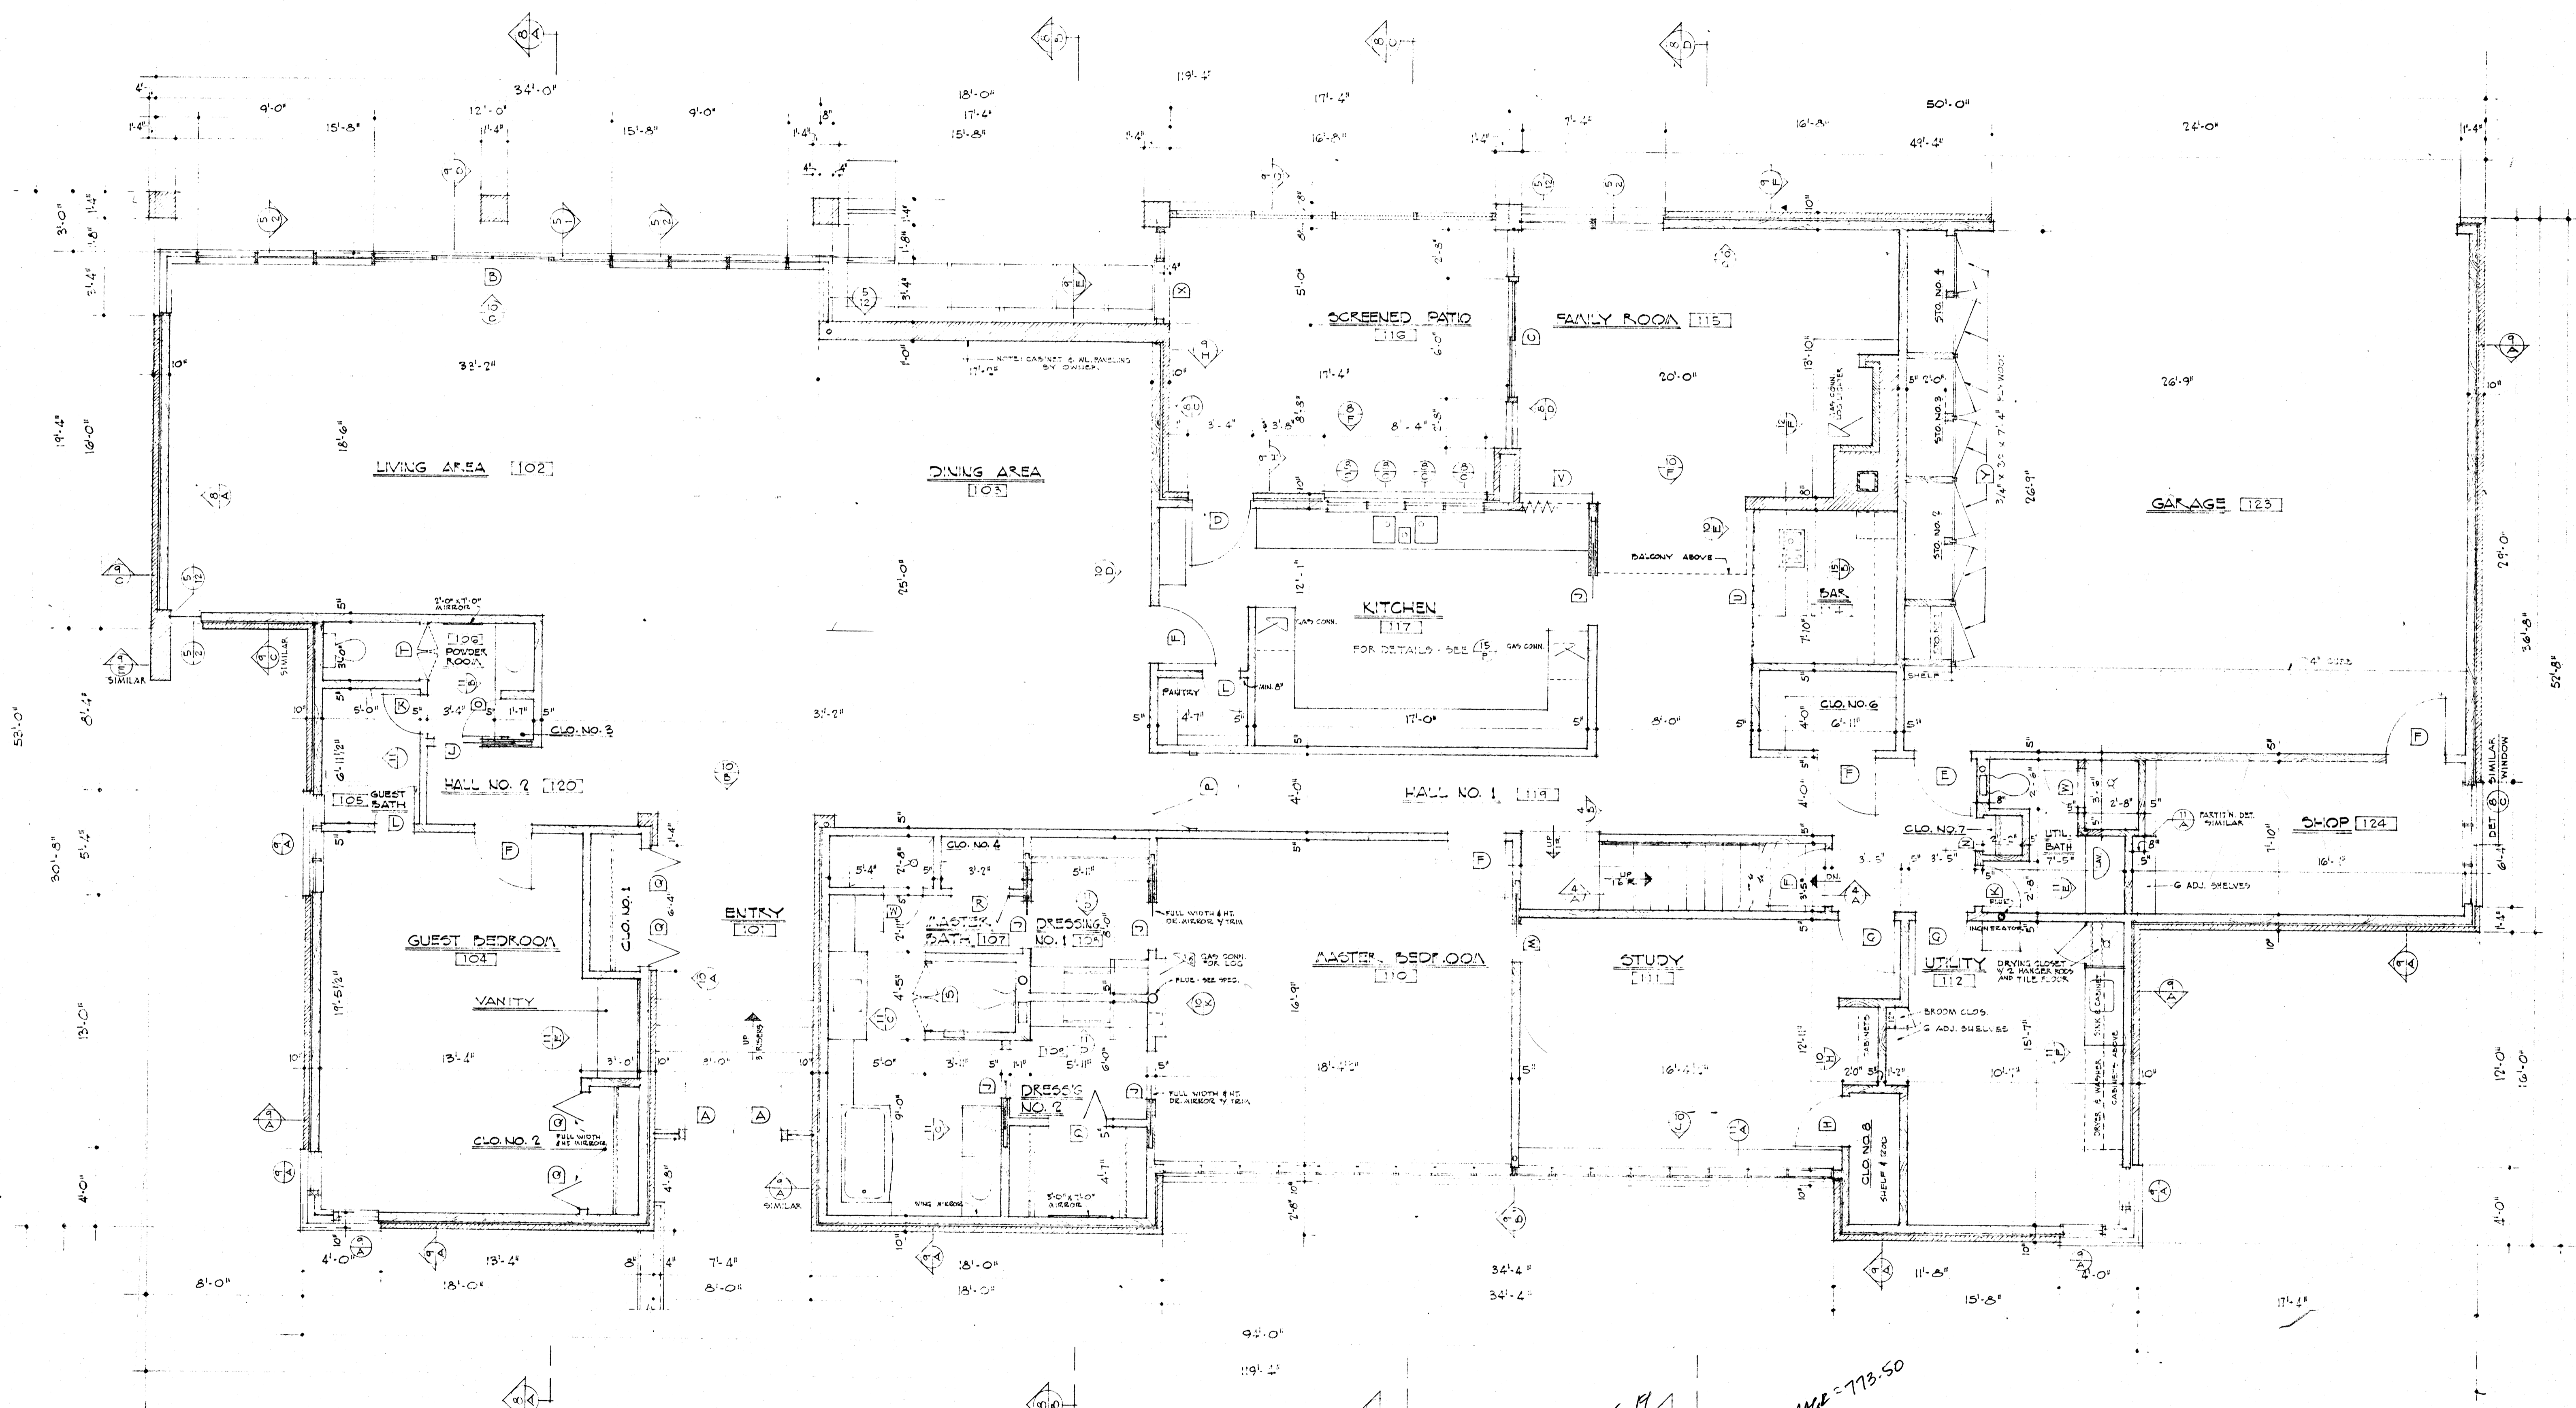

GROUND FLOOR PLAN

SCALE: 1/4" = 1'-0"

12/10/52

5316
4437 1st
479 2nd
5316

First Plan
TOTAL SA \$


4437 SA \$
5316

336


GARAGE = 773.50

RESIDENCE FOR MR. & MRS. DEAN ELLIS JONESBORO, ARKANSAS


STUCK, FRIER, LANE & SCOTT, INC., ARCHITECTS
601 SOUTHWEST DR., JONESBORO, ARK.

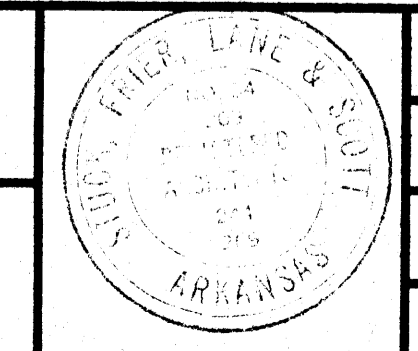


DATE	G-1-65	SHEET NUMBER	3
DRAWN BY	HR	CHECKED BY	CNR
REVISIONS		COMMISSION NUMBER	41969

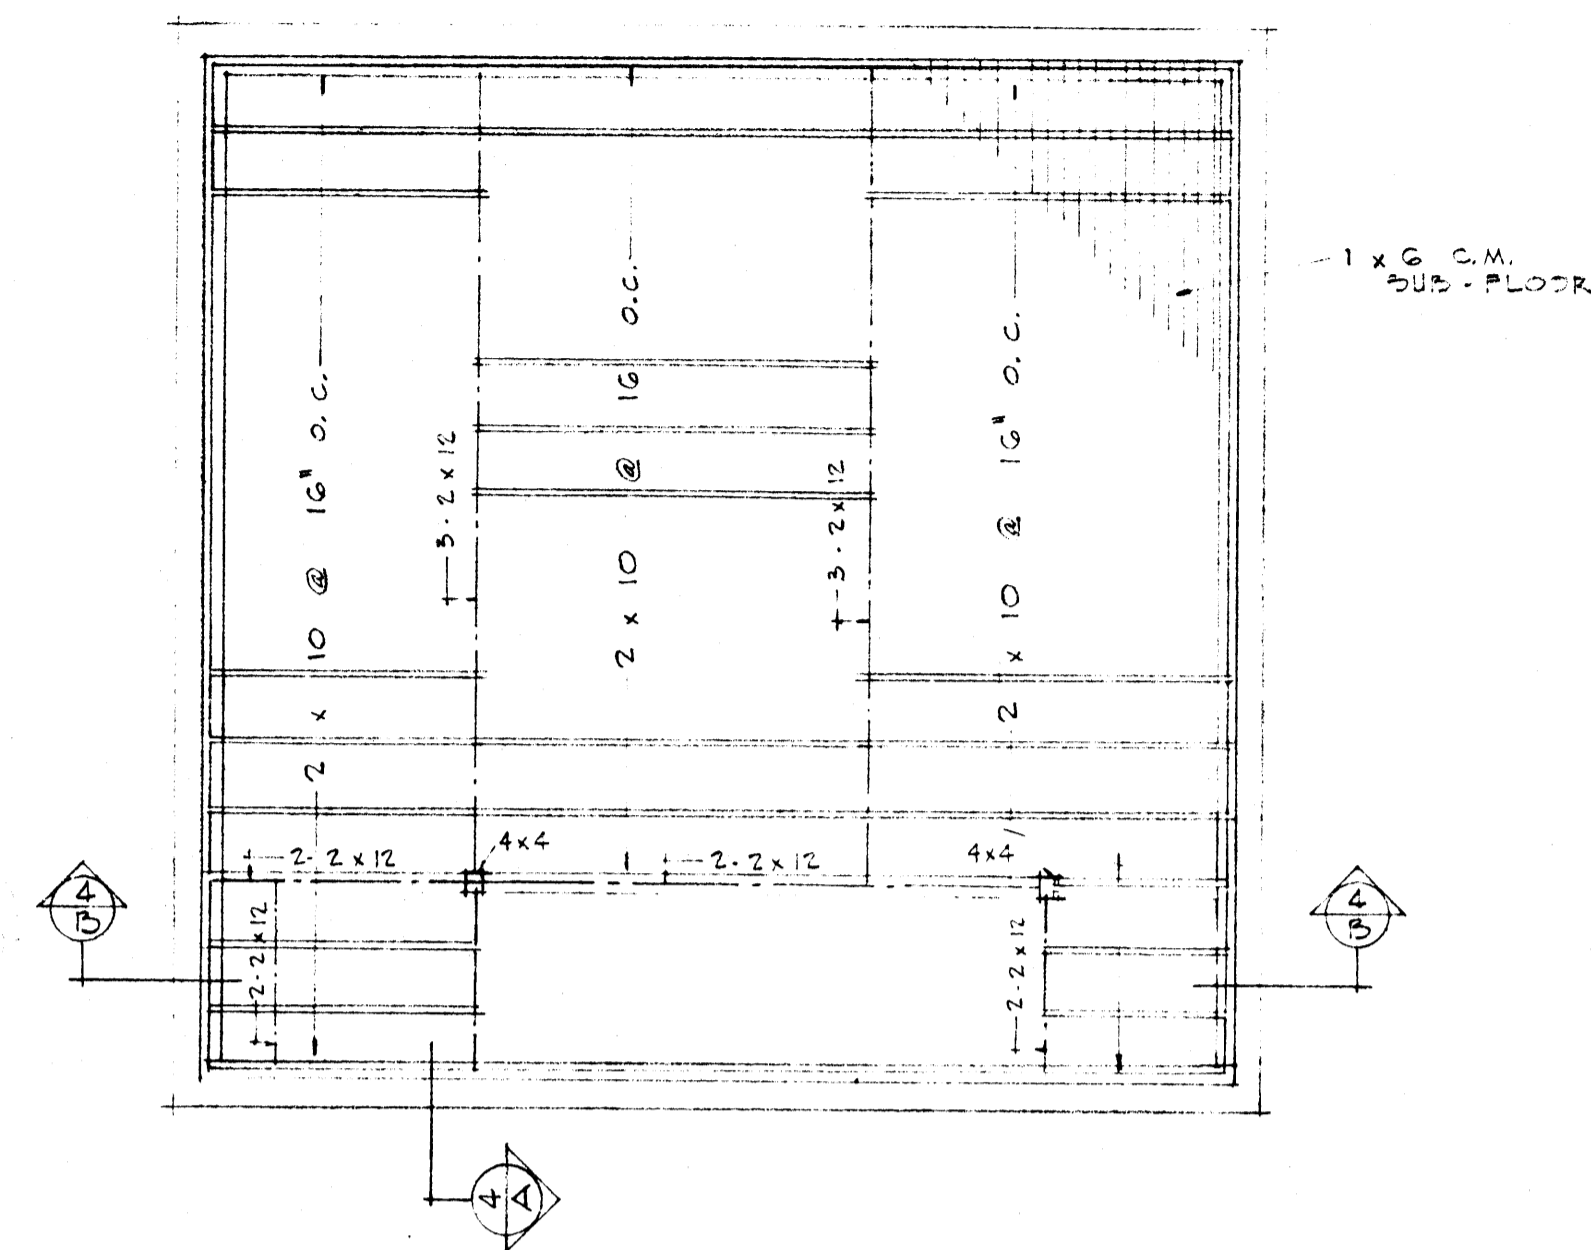


FIRST FLOOR FRAMING PLAN SCALE: 1/4" = 1'-0"

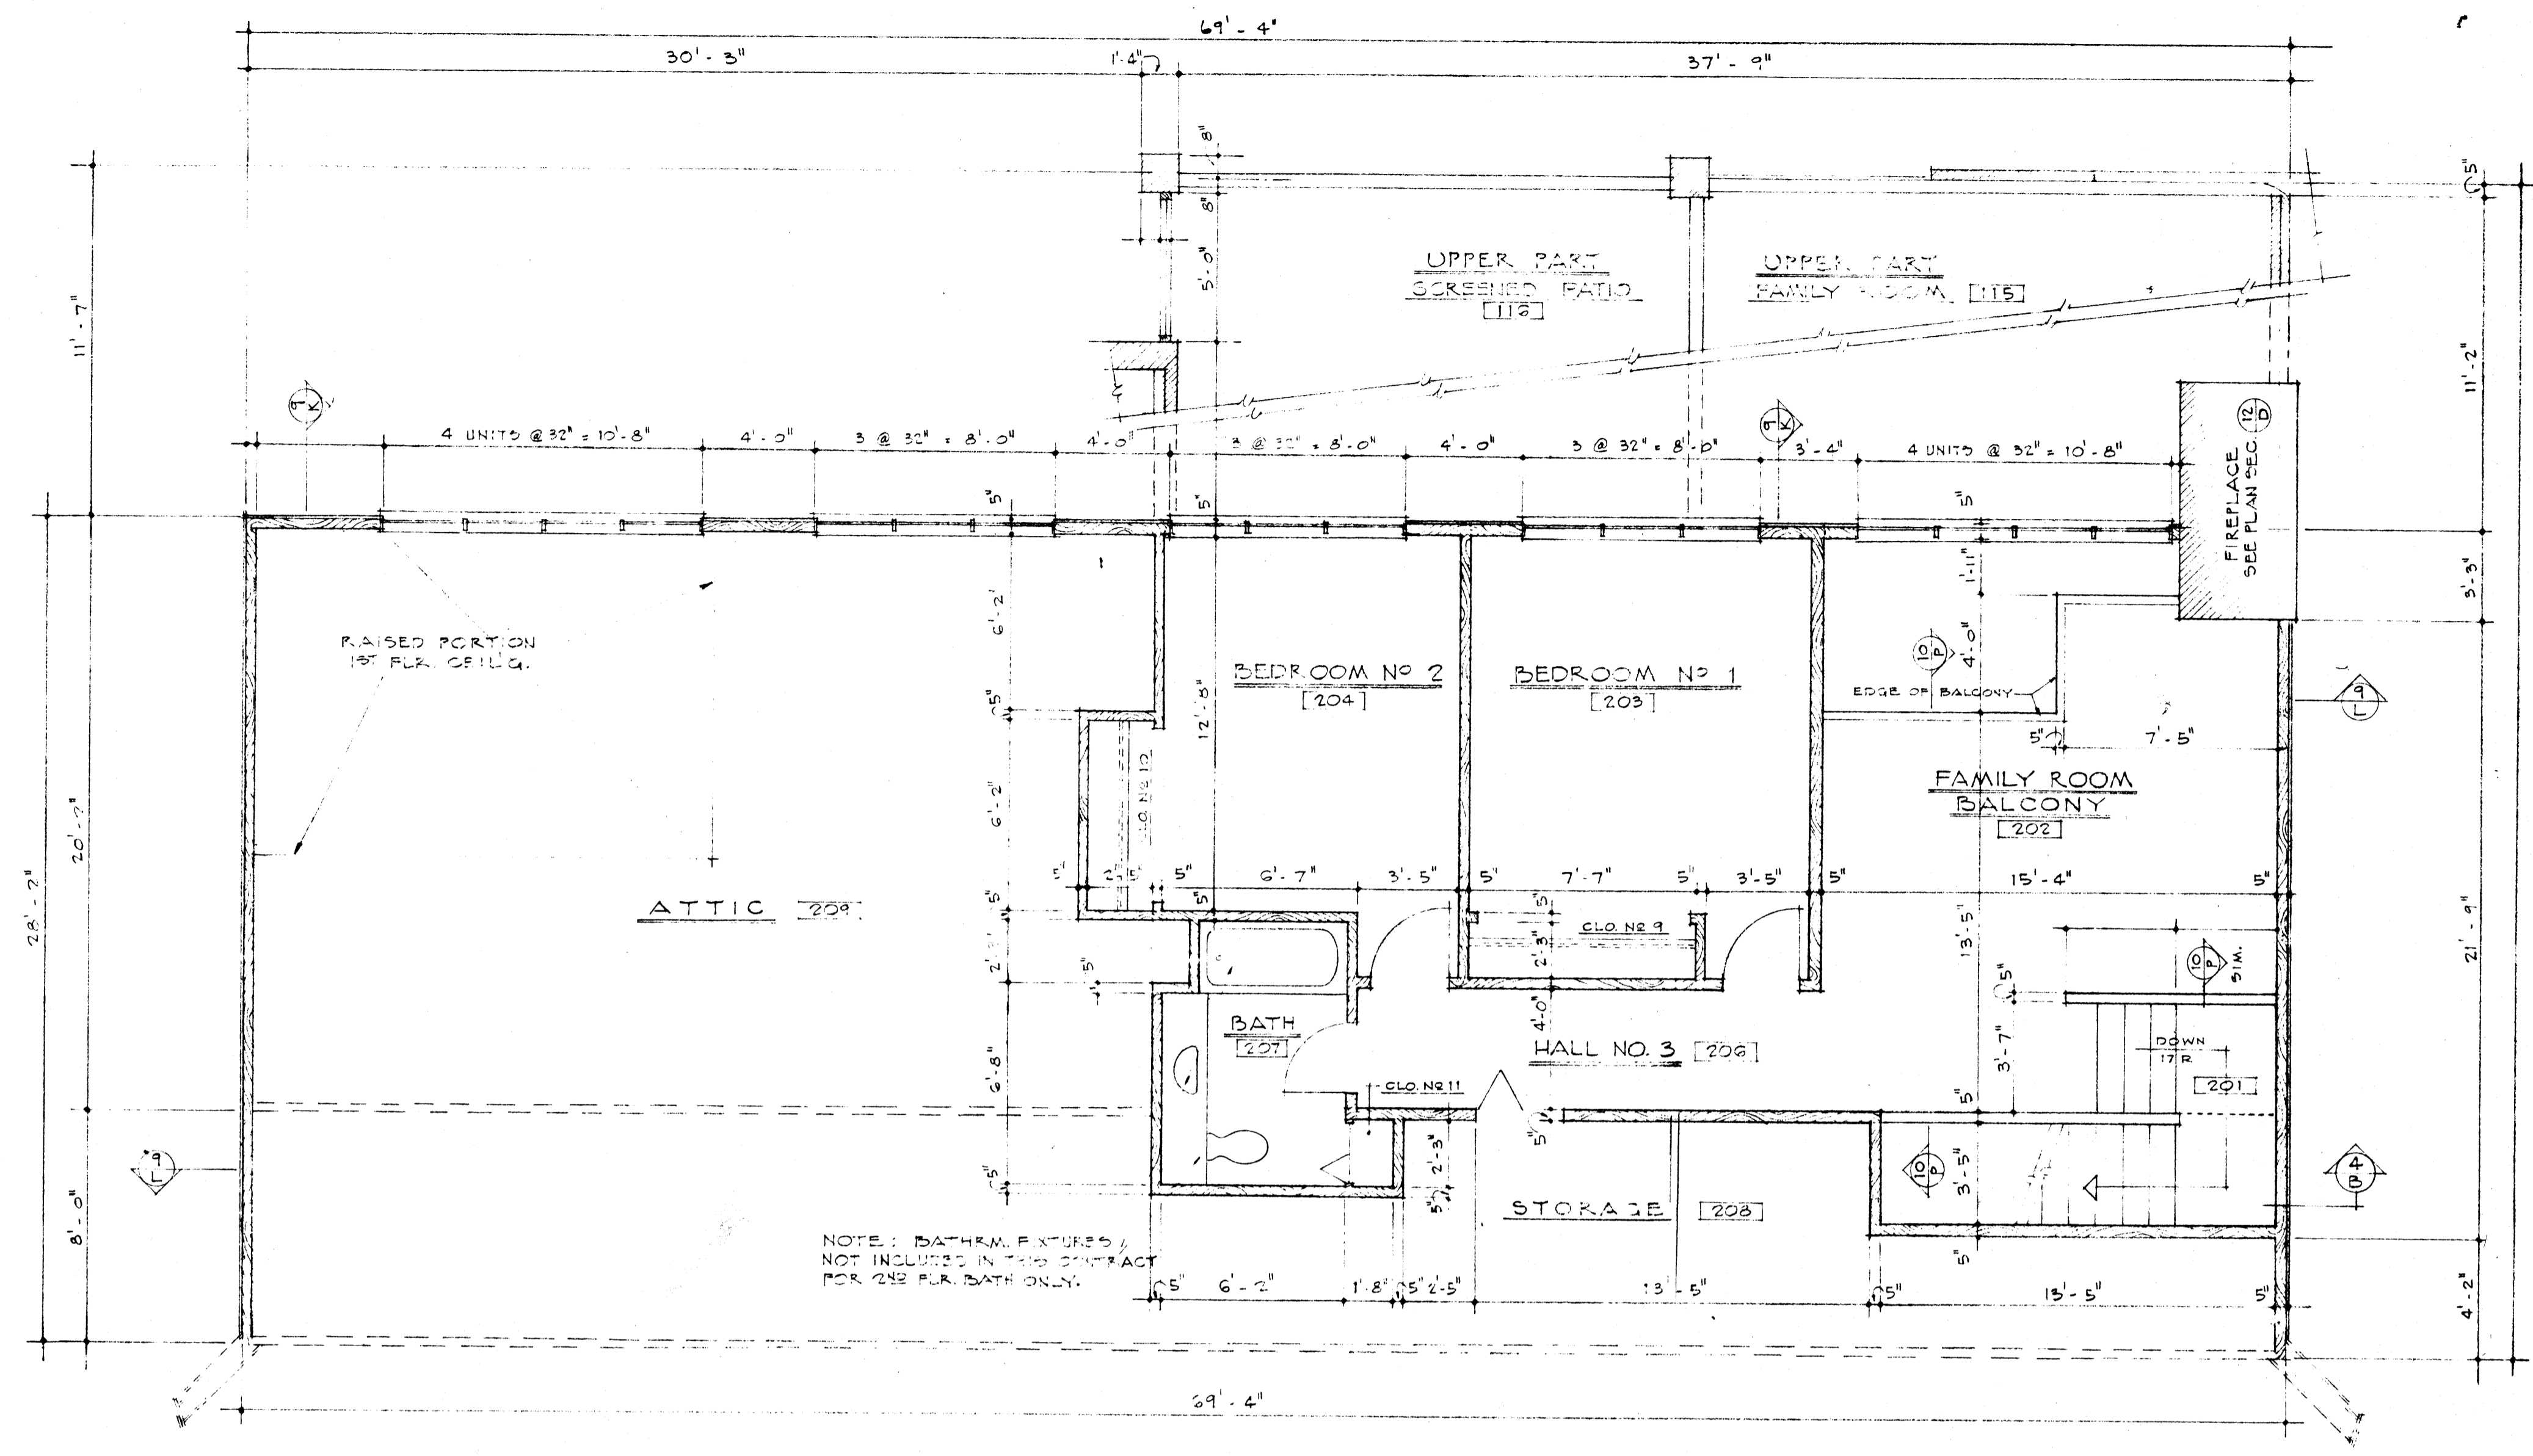


SECOND FLOOR PLAN SCALE 1/4" = 1'-0"

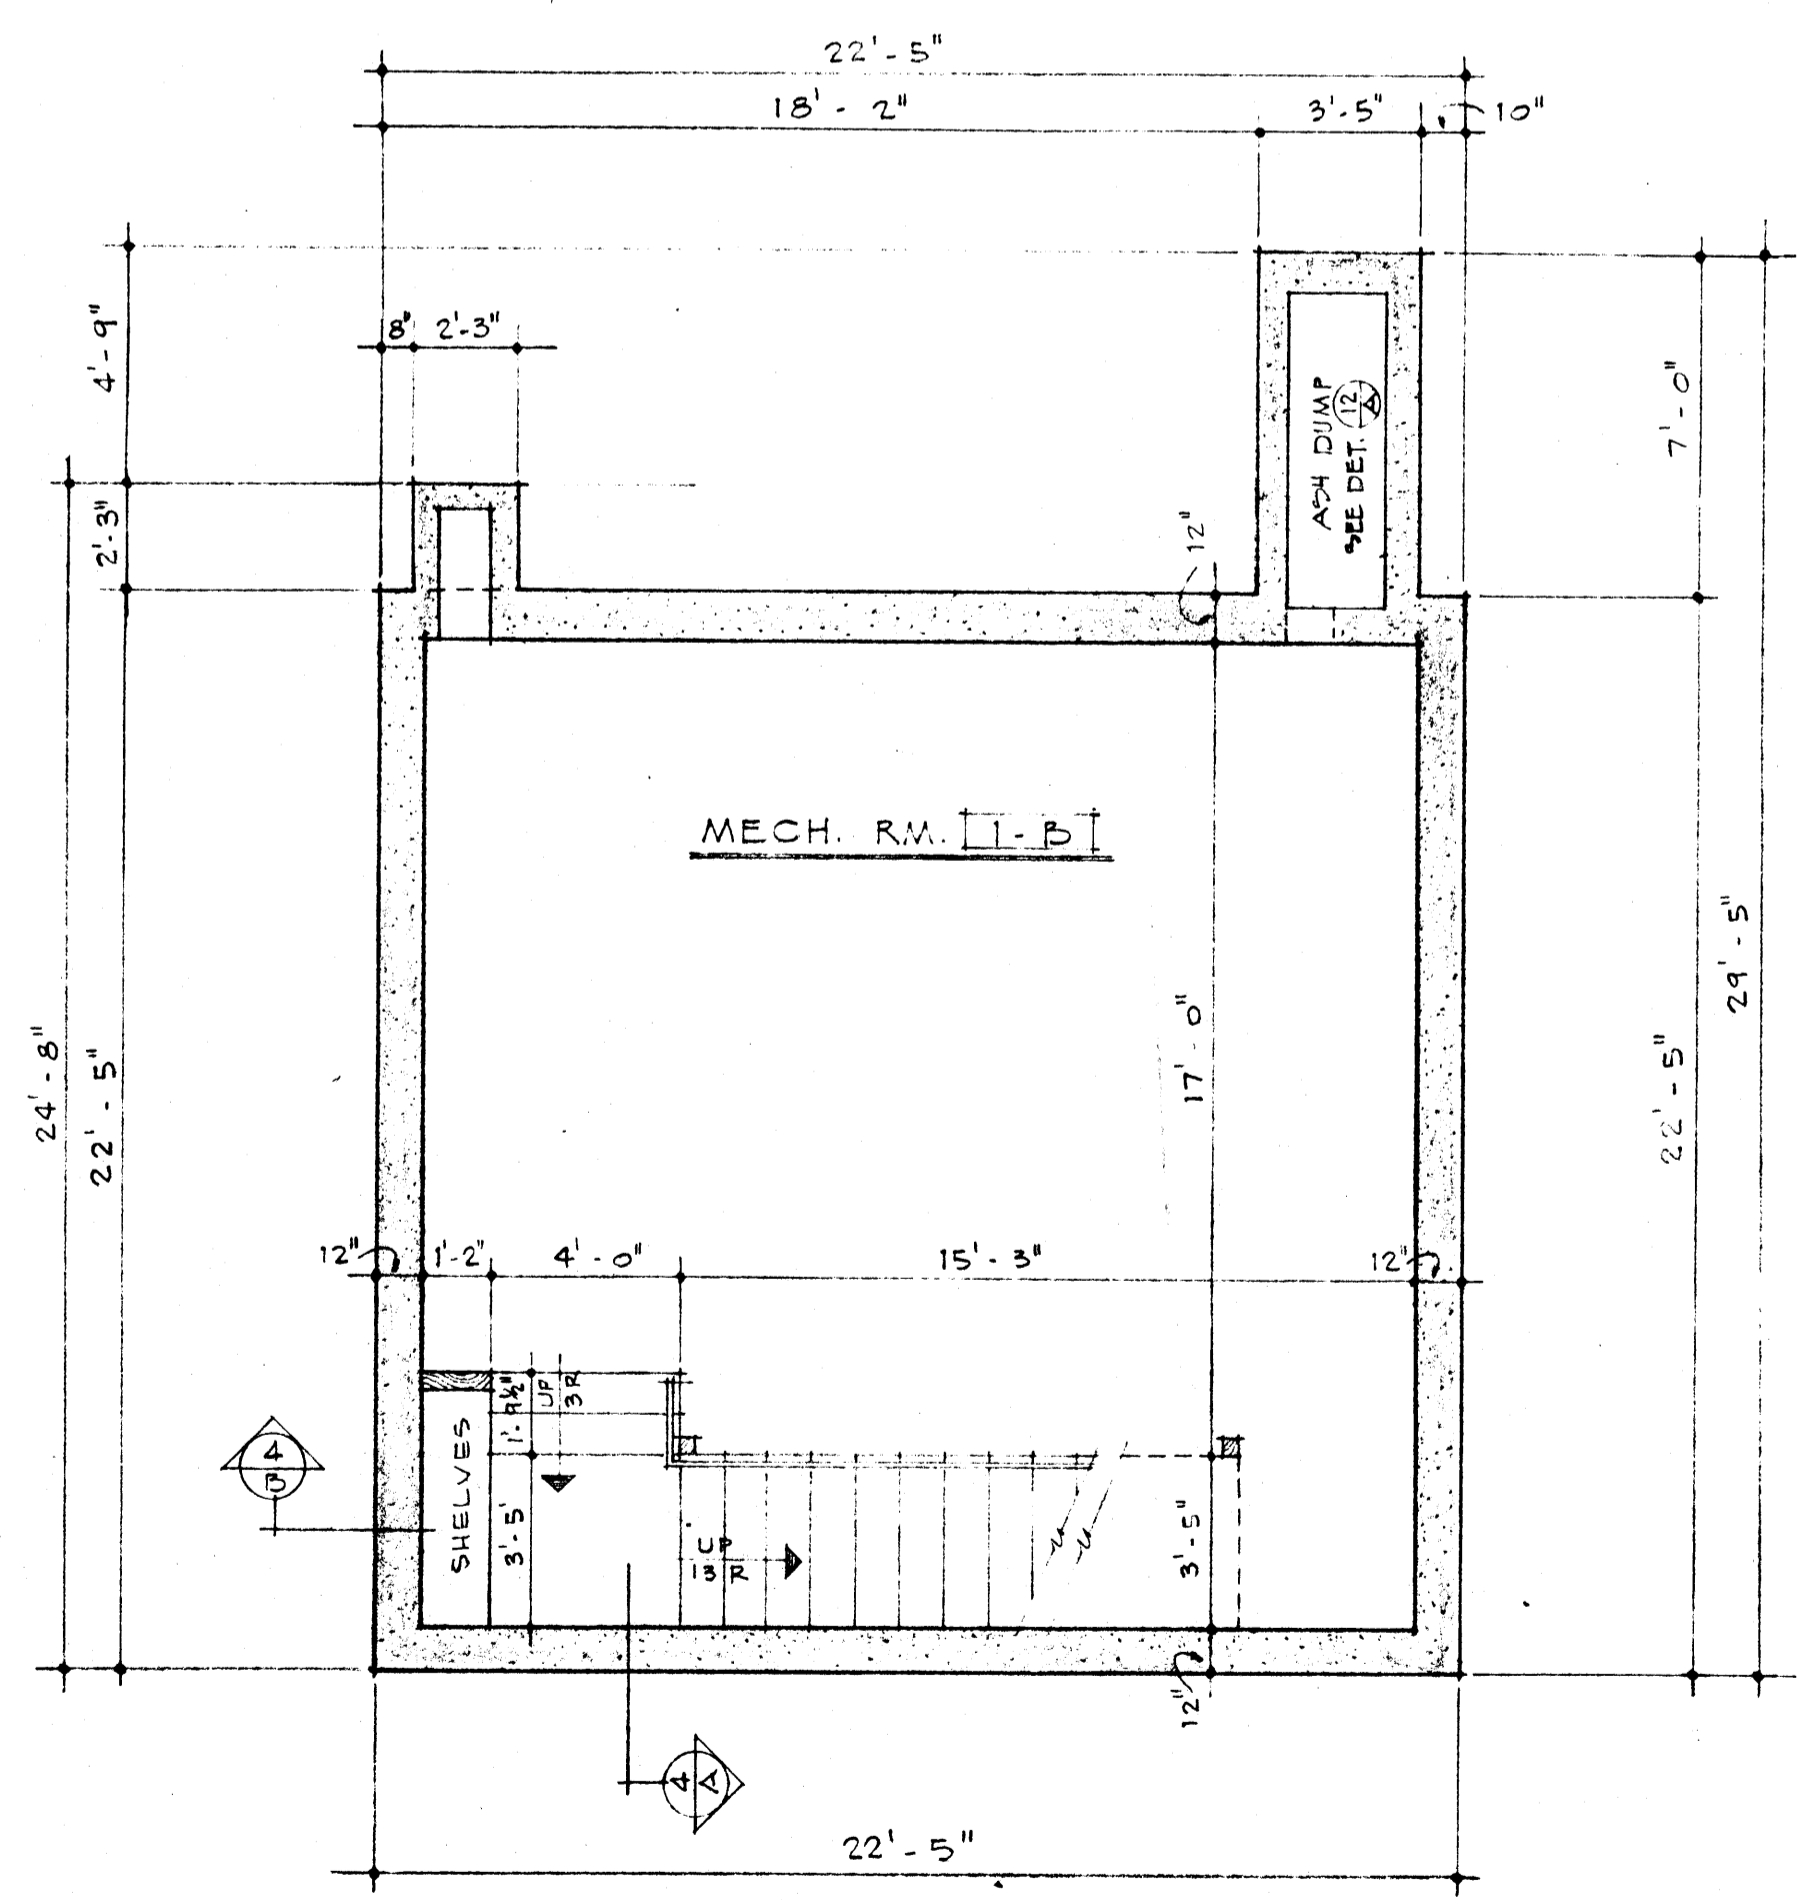


BASEMENT PLAN SCALE 1/4" = 1'-0"

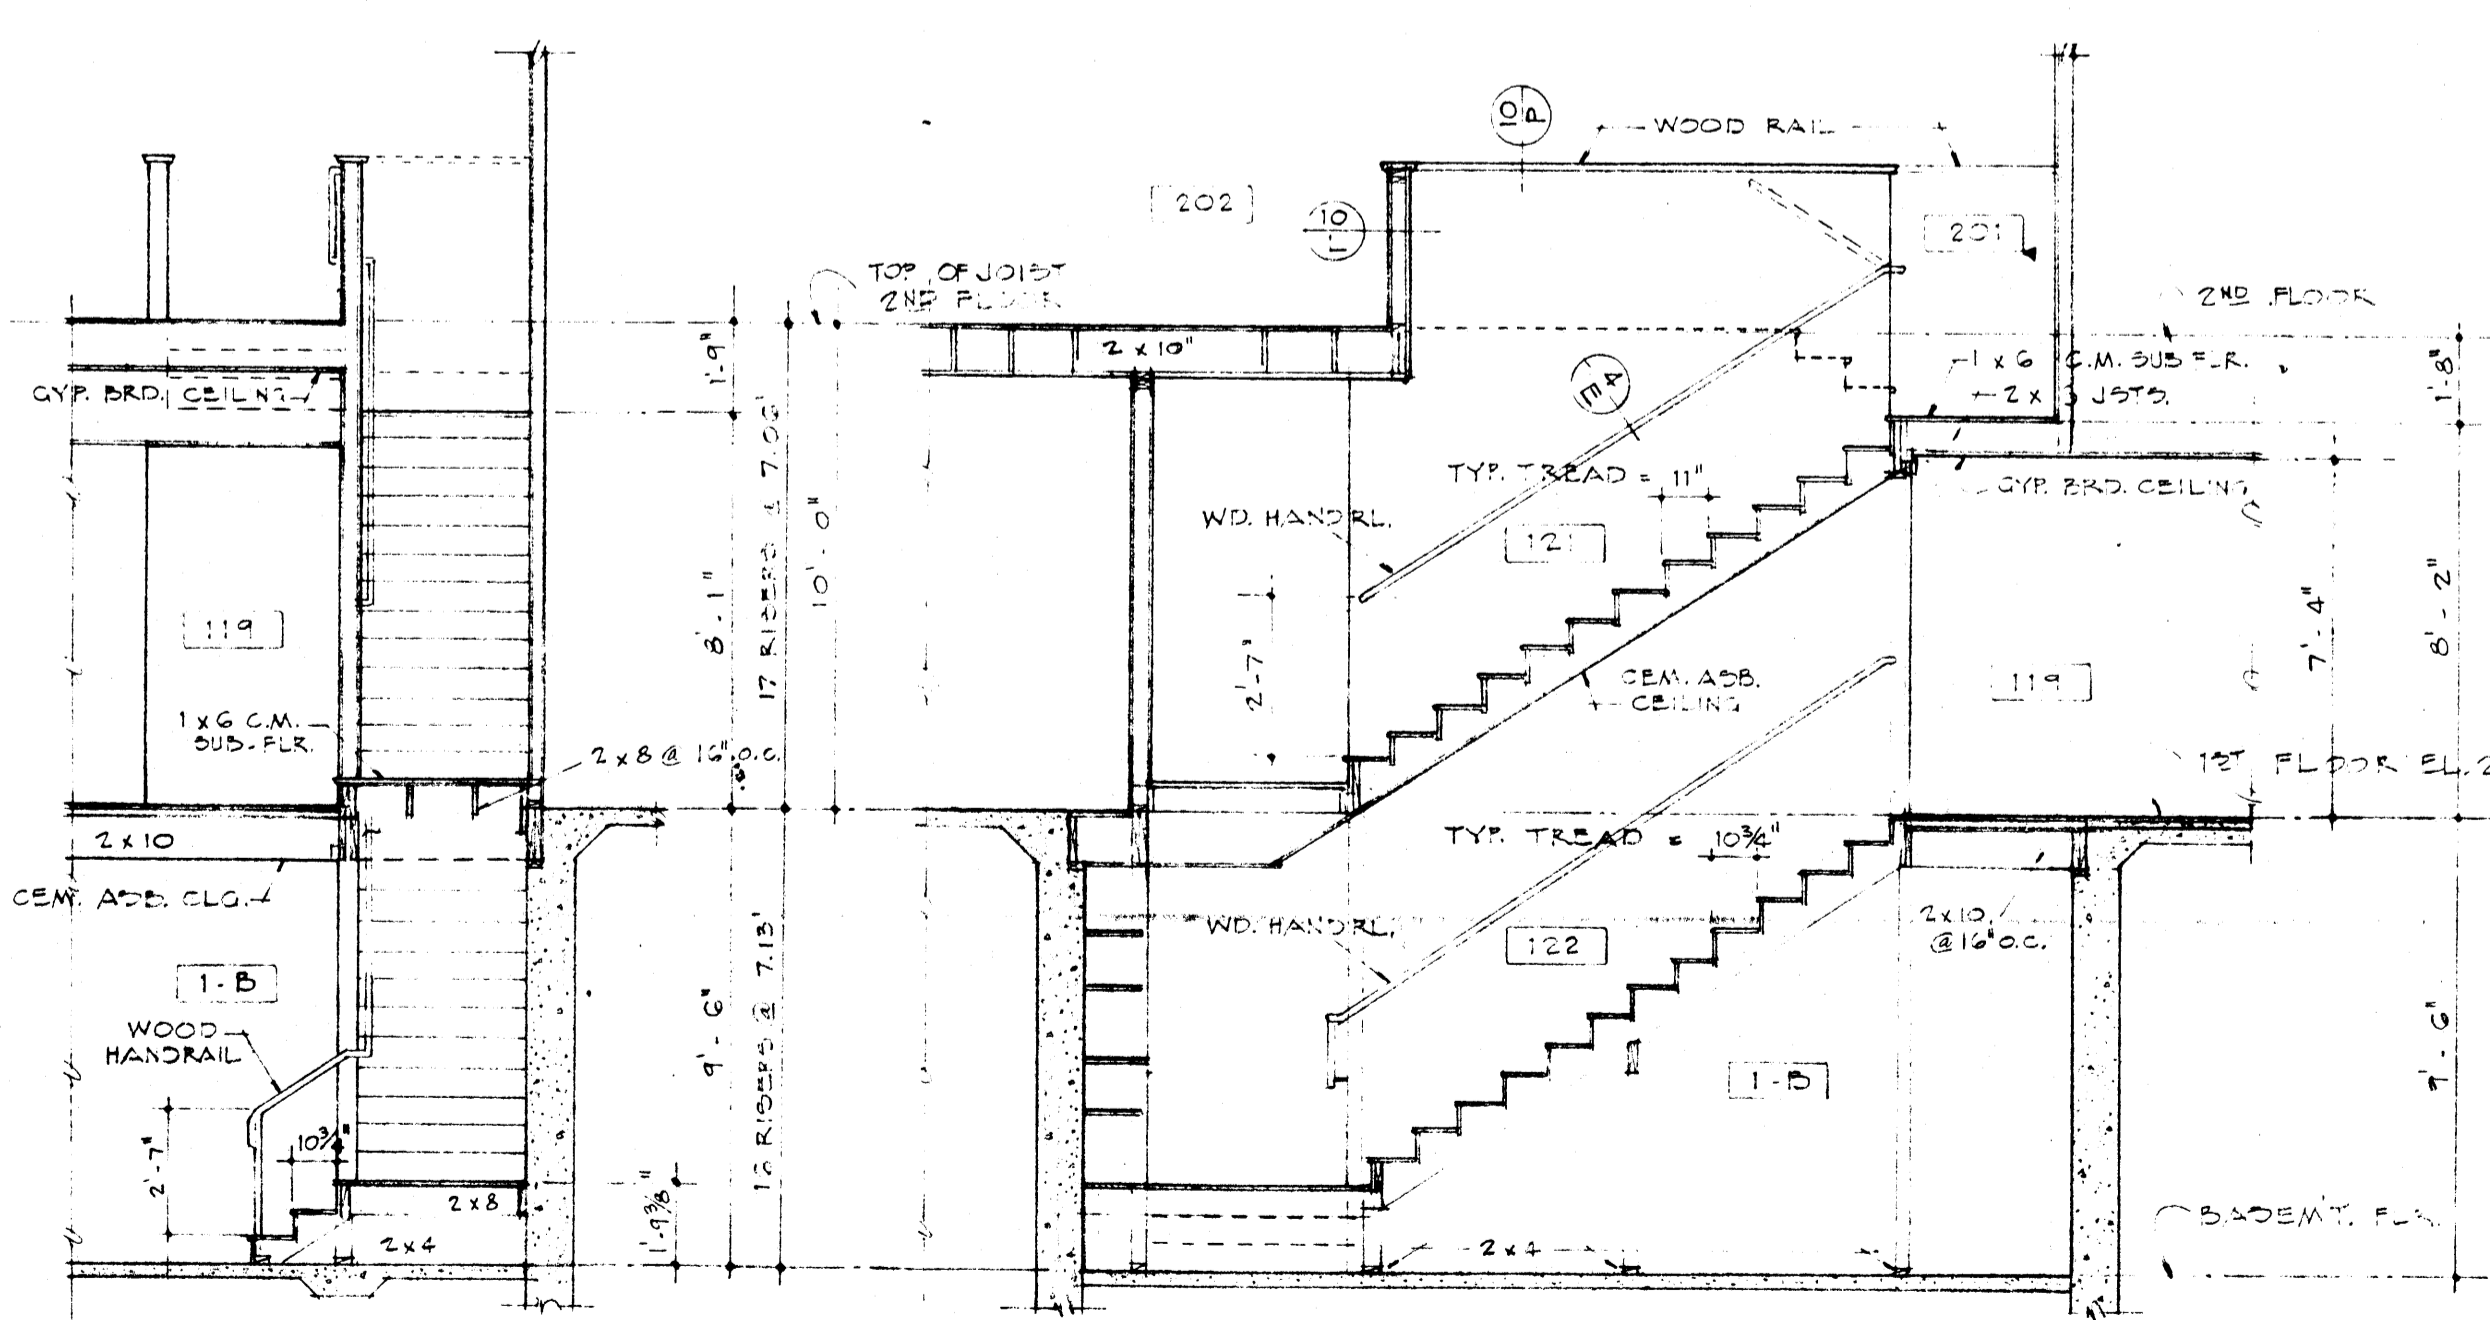

SECTION 4A SECTION 4B STAIR DETAILS SCALE 1/2" = 1'-0"

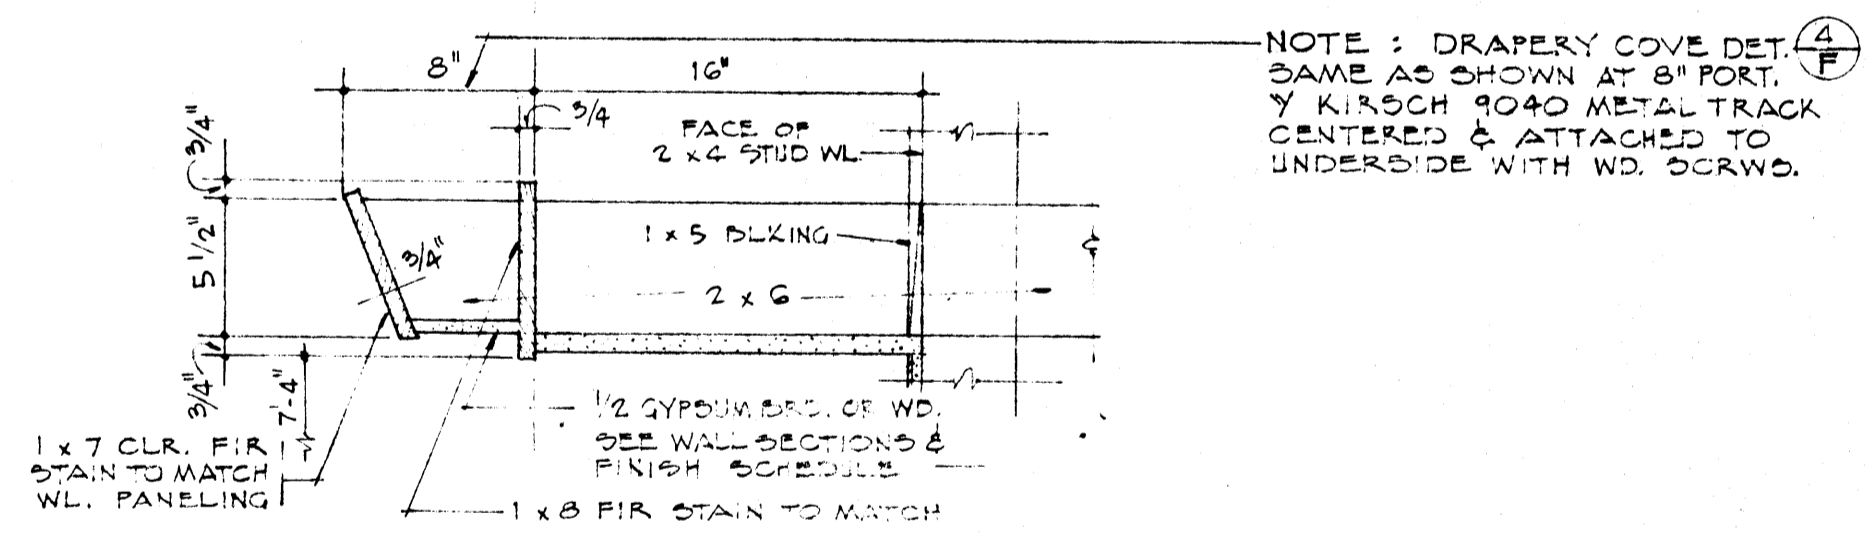

TYPICAL LIGHTING COVE 4C SCALE 1 1/2" = 1'-0"

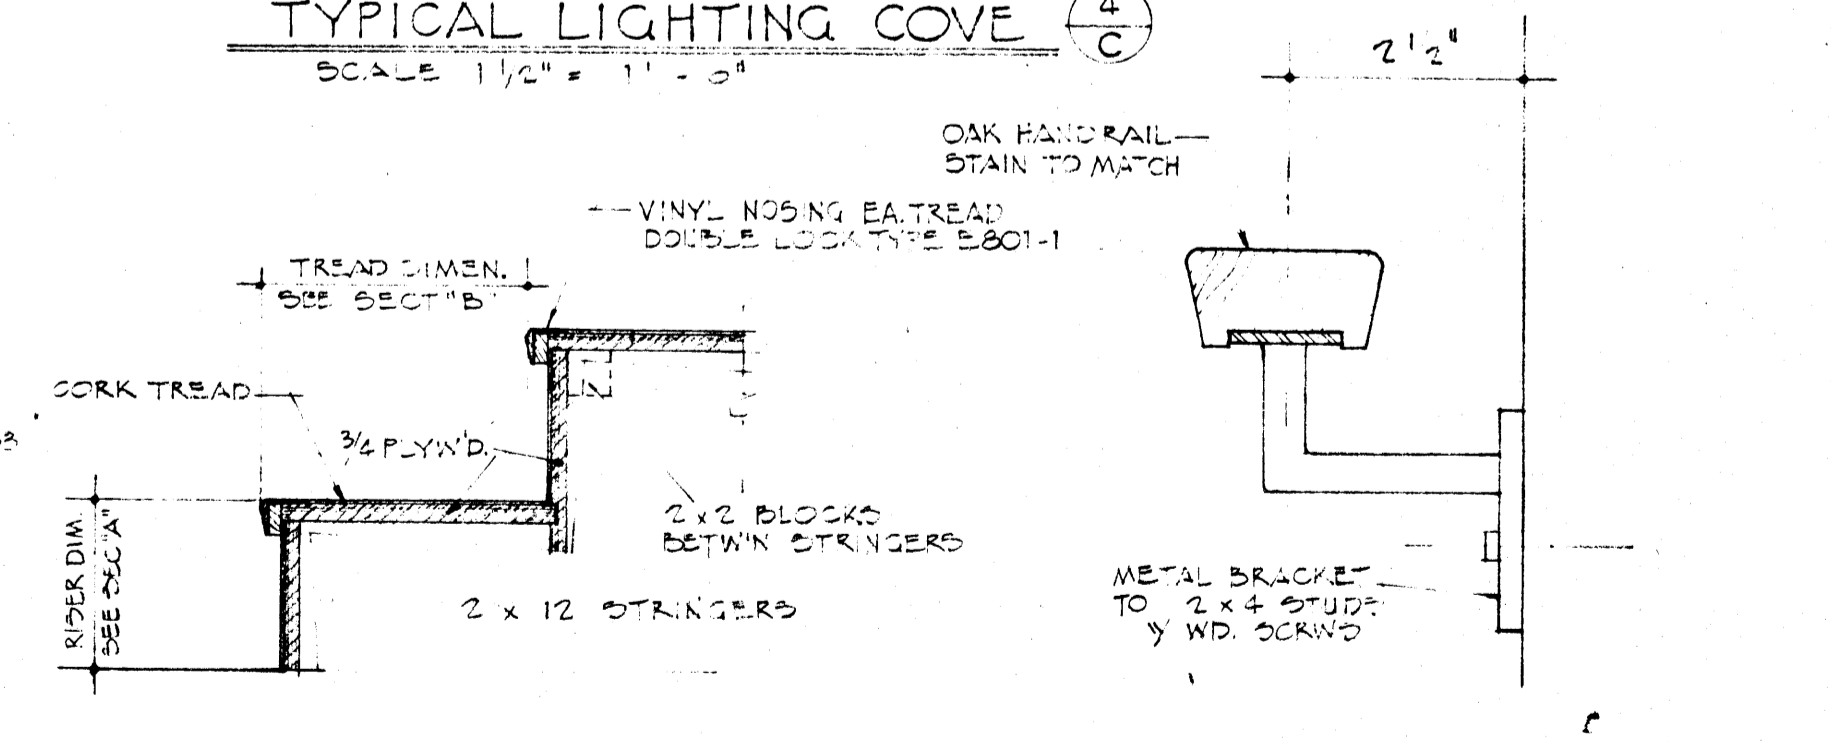


TYPICAL STAIR DETAIL 4D SCALE 1 1/2" = 1'-0"


HANDRAIL DETAIL 4E HALF FULL SIZE

RESIDENCE FOR MR. & MRS. DEAN ELLIS JONESBORO		DATE 6-1-65	SHEET NUMBER
DRAWN BY C.N.R.		CHECKED BY	4
STUCK, FRIER, LANE & SCOTT, INC., ARCHITECTS			
601 SOUTHWEST DR., JONESBORO, ARK.		REVISIONS	COMMISSION NUMBER 41965

INTERIOR FINISH SCHEDULE

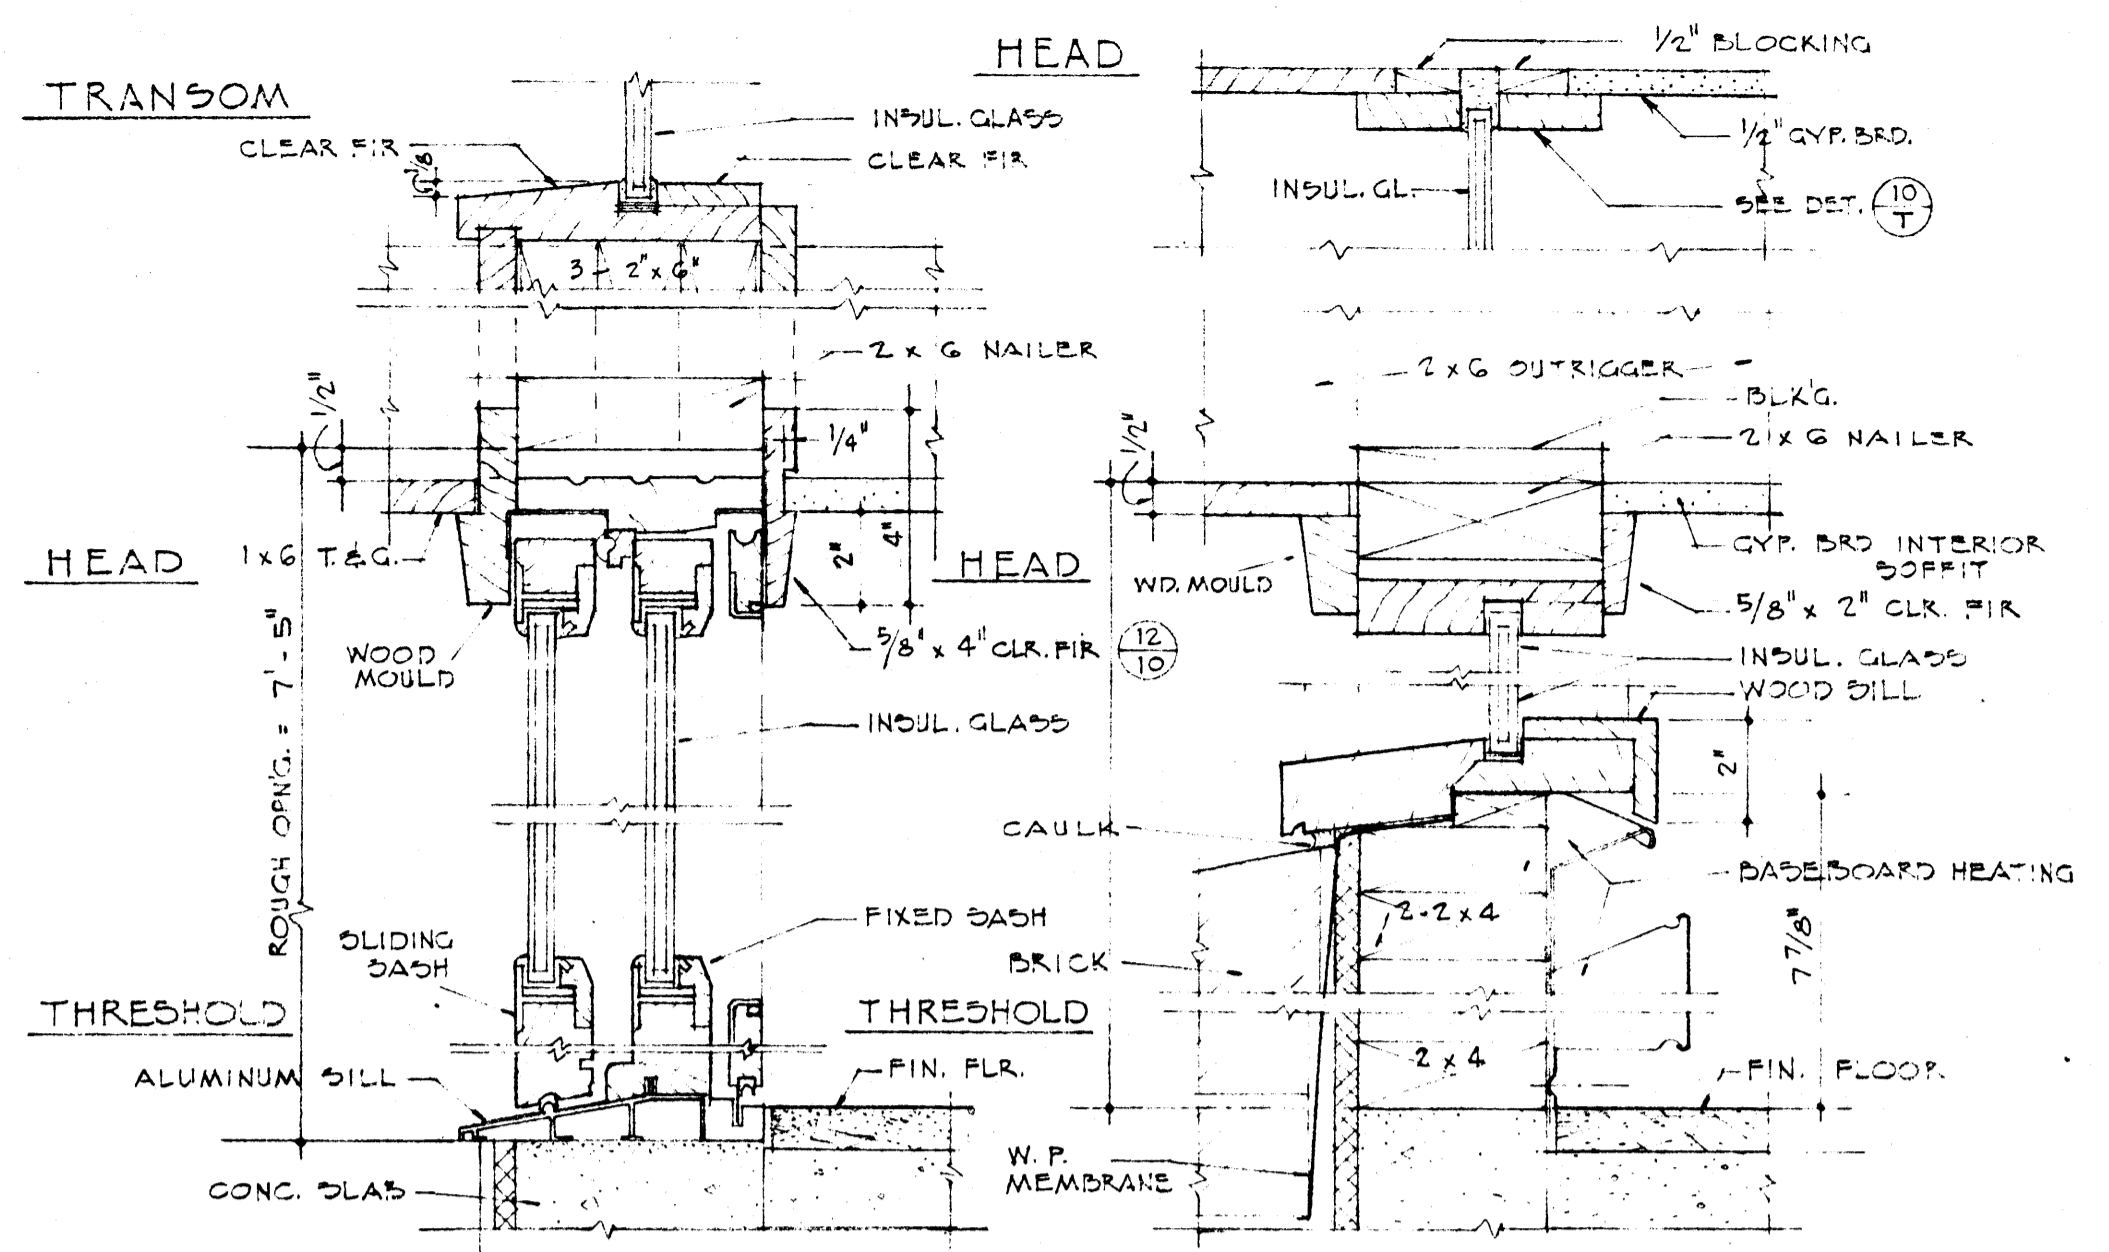


SLIDING GL. DOOR DET. (5/1) FIXED GLASS DETAIL (5/2)

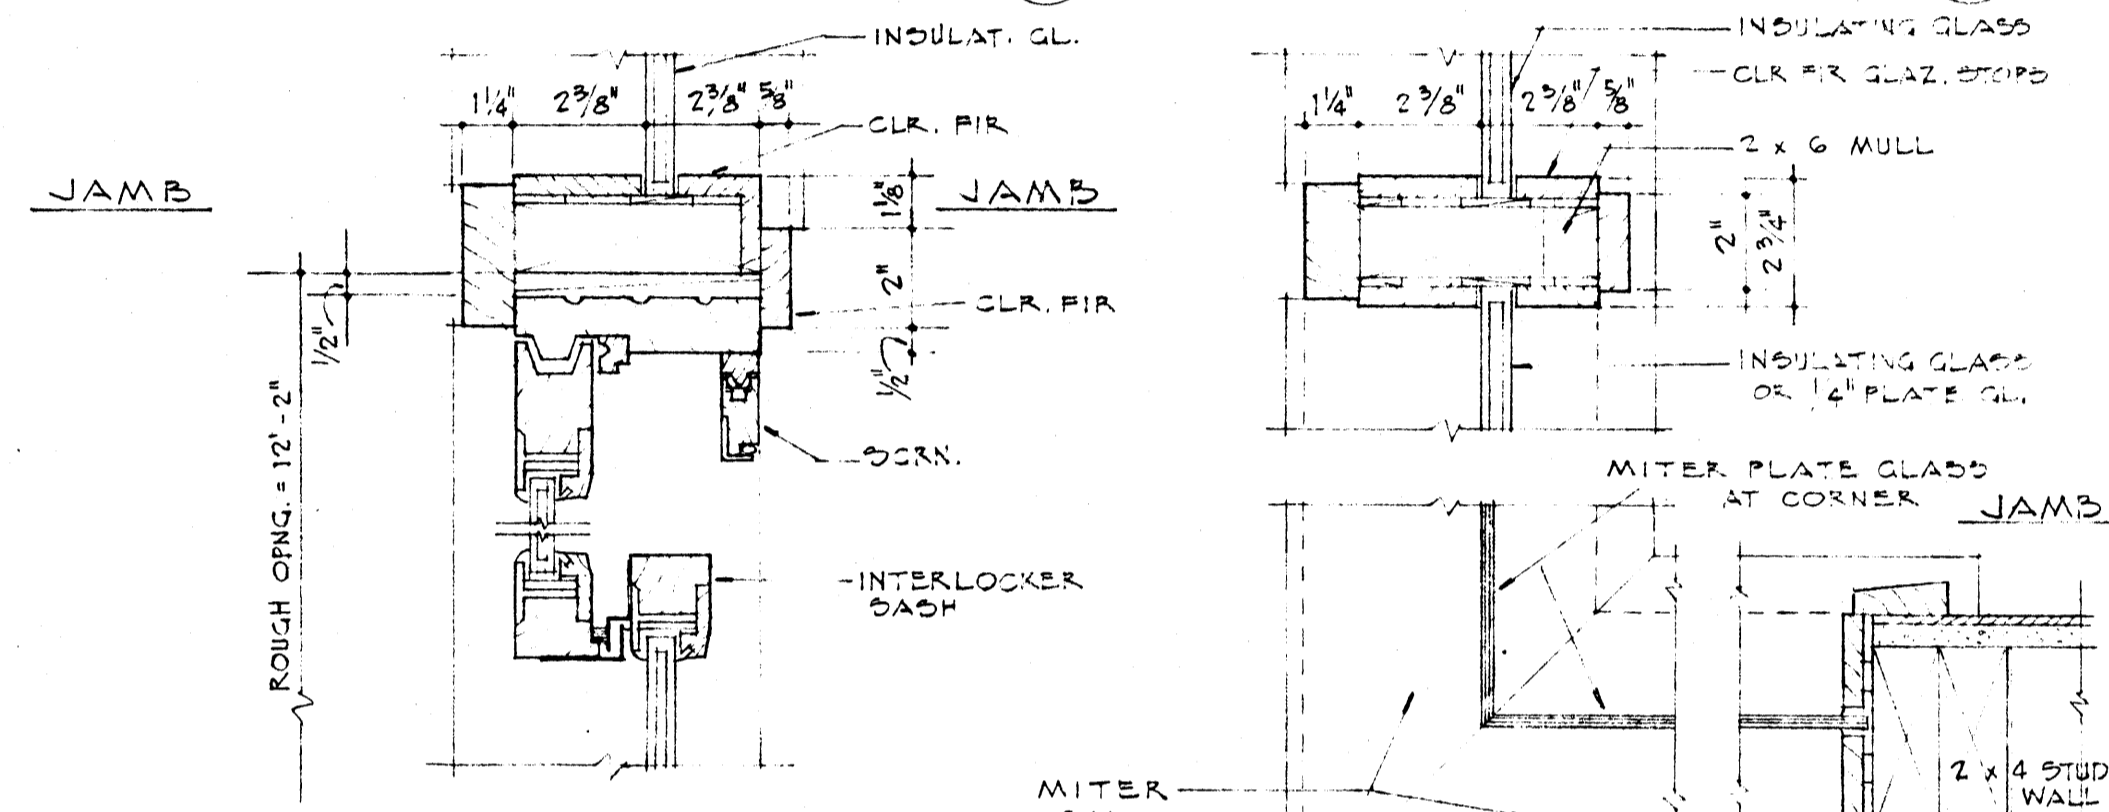

DOOR & GLAZING DETAILS - AREA 102 SCALE 3" = 1'-0"


AREA	FLOOR	BASE	WAINSCOT	W A I N S C O T				COVE	CEILING	CLG HGT.	REMARKS
				NORTH	EAST	SOUTH	WEST				
101	ENTRY	QUARTZITE	WOOD							9'-0"	CLG. HGT. VARIES - 9'-0" TYP.
102	LIVING AREA	SAME	SAME	WD. & GLASS	WD. PANEL NO 1	WD. & GLASS	WD. PANEL NO 1	DET. (5)	GYP. BRD. & BATTEND	VARIED	SAME - 7'-4", 9'-0" & 1/2" SLOPE
103	DINING AREA	SAME	SAME	PANEL NO 1	VINYL Y GYP. BRD.	WD. PANEL NO 1	WD. PANEL NO 1		GYP. BOARD	9'-0"	PICTURE MOULD @ 7'-4" DET. (5)
104	GUEST BEDRM.	WOOD 9" x 9" PARQ.	SAME	VINYL Y GYP. BRD.	VINYL Y GYP. BRD.	VINYL Y GYP. BRD.	VINYL Y GYP. BRD.	SAME	SAME	9'-0"	
105	GUEST BATH	CARPET (BY OWNER)	MARBLE	CER. TILE 7-4" x 8"	SAME	SAME	CER. TILE 7-4" x 8"		SAME & LUM. CLG.	9'-0"	
106	POWDER ROOM	CARPET (BY OWNER)	WOOD & MARBLE	VINYL Y GYP. BRD.	SAME	SAME	VINYL Y GYP. BRD.		SAME	9'-0"	
107	MASTER BATH	SAME	MARBLE	SAME	SAME	SAME	SAME		SAME	9'-0"	SHOWER - C.T. WALLS, FL. & CLG.
108	DRESSING NO 1	SAME	WOOD	SAME	SAME	SAME	SAME		GYP. BOARD	9'-0"	
109	DRESSING NO 2	SAME	SAME	SAME	SAME	SAME	SAME		SAME	9'-0"	
110	MASTER BEDRM.	WOOD 9" x 9" PARQ.	SAME	SAME	SAME	SAME	SAME		SAME	9'-0"	
111	STUDY	1/8" VINYL CORK TILE	SAME	WD. PANEL NO 2	WD. PANEL NO 2	WD. PANEL NO 2	WD. PANEL NO 2	SAME	SAME	9'-0"	
112	UTILITY	SAME	4" T&G VINYL	FORMICA PANEL	FORMICA PANEL	FORMICA PANEL	FORMICA PANEL		SAME	9'-0"	
113	UTIL. BATH	CERAMIC TILE	CERAMIC	48" HOT-CER. TILE	SAME	SAME	SAME		SAME	9'-0"	SHOWER - C.T. WALLS, FL. & CLG.
114	BAR	QUARTZITE	WOOD	WD. PANEL NO 1	WD. PANEL NO 1	WD. PANEL NO 1	FOLDING DOOR (5)		SAME	7'-11"	
115	FAMILY ROOM	1/8" VINYL CORK TILE	SAME	WD. PANEL NO 1	SAME	WD. PANEL NO 1	WD. PANEL NO 1	SAME	GYP. BRD. & BATTEND	VARIED	SLOPED CLG.
116	SCREENED PATIO	SUBSTRY TILE	SAME	WD. MULL & SCREEN	WD. MULL & GLASS	WRC PANEL	BRICK, WD. MULL & SCREEN	SAME	CEM. BRD. & BATT.	SAME	SAME - WIND. SCREWS & BRO. TRUST.
117	KITCHEN	1/8" VINYL CORK TILE	4" T&G VINYL	VINYL	VINYL	VINYL	VINYL		GYP. BRD. & LUM. CLG.	9'-0"	
118	PANTRY	SAME	SAME	GYP. BRD.	GYP. BRD.	GYP. BRD.	GYP. BOARD		GYP. BOARD	9'-0"	
119	HALL NO 1	QUARTZITE	WOOD	WD. PANEL NO 1	WD. PANEL NO 1	WD. PANEL NO 1	WD. PANEL NO 1	SAME	SAME	9'-0"	
120	HALL NO 2	SAME	SAME	SAME	SAME	SAME	SAME		SAME	9'-0"	
121	STAIR TO 1ST FL.	1/8" VINYL CORK TILE	SAME	SAME	SAME	SAME	SAME		SAME	9'-0"	NON-SLIP NOBING @ TREAD
122	STAIR TO BASEMT.	1/8" MARBLE RESUR.	SAME	GYP. BOARD	GYP. BOARD	GYP. BOARD	GYP. BOARD		SAME	9'-0"	
123	GARAGE	CONCRETE	SAME	1/2" PLYWOOD	PLYWOOD	PLYWOOD	PLYWOOD		PLYWOOD	9'-0"	
124	SHOT	SAME	SAME	SAME	SAME	SAME	SAME		GYP. BRD.	9'-0"	
1-3	MECH. ROOM	CONC.		CONC.	CONC.	CONC.	CONC.		CEMENT ADD BRD	VARIED	± 8'-5" HOT TYP. / WIND. SCREENS
201	STAIR TO 1ST FL.	1/8" VINYL CORK TILE	WOOD	WD. PANEL NO 1	WD. PANEL NO 1	WD. PANEL NO 1	WD. PANEL NO 1		GYP. BRD. & BATTEND	VARIED	NON-SLIP NOBING @ TREAD
202	UPPER FAMILY RM.	SAME	WOOD	SAME	SAME	SAME	SAME	DET. (5)	SAME	9'-0"	SLOPED CLG.
203	BEDROOM NO 1	SUBSTRY ONLY	WOOD	1/2" GYP. BRD.	1/2" GYP. BRD.	1/2" GYP. BRD.	1/2" GYP. BRD.	DET. (5)	GYP. BRD.	9'-0"	SAME
204	BEDROOM NO 2	SAME	SAME	EXPOSED STUDS	EXPOSED STUDS	EXPOSED STUDS	EXPOSED STUDS	SAME	EXPOSED STUDS	9'-0"	SAME
205	HALL NO 3	1/8" VINYL CORK TILE	WOOD	GYP. BOARD	GYP. BOARD	GYP. BOARD	GYP. BOARD		GYP. BRD.	7'-4"	
206	BATH RM.	CONC. FL.	EXPOSED CONCR.						GYP. BRD.	VARIED	8'-0" TYP.
207	STORAGE	CONC. FL.	SAME								
208	STORAGE	EXPOSED BRD.	SAME								
ALL	CLOSETS 1-11	SIMIL. TO AREA TYP.		GYP. BOARD	GYP. BOARD	GYP. BOARD	GYP. BOARD		GYP. BOARD	9' TYP.	FOR ALL CLOS. UNLESS NOTED OTHER.

DOOR FRAME DETAILS

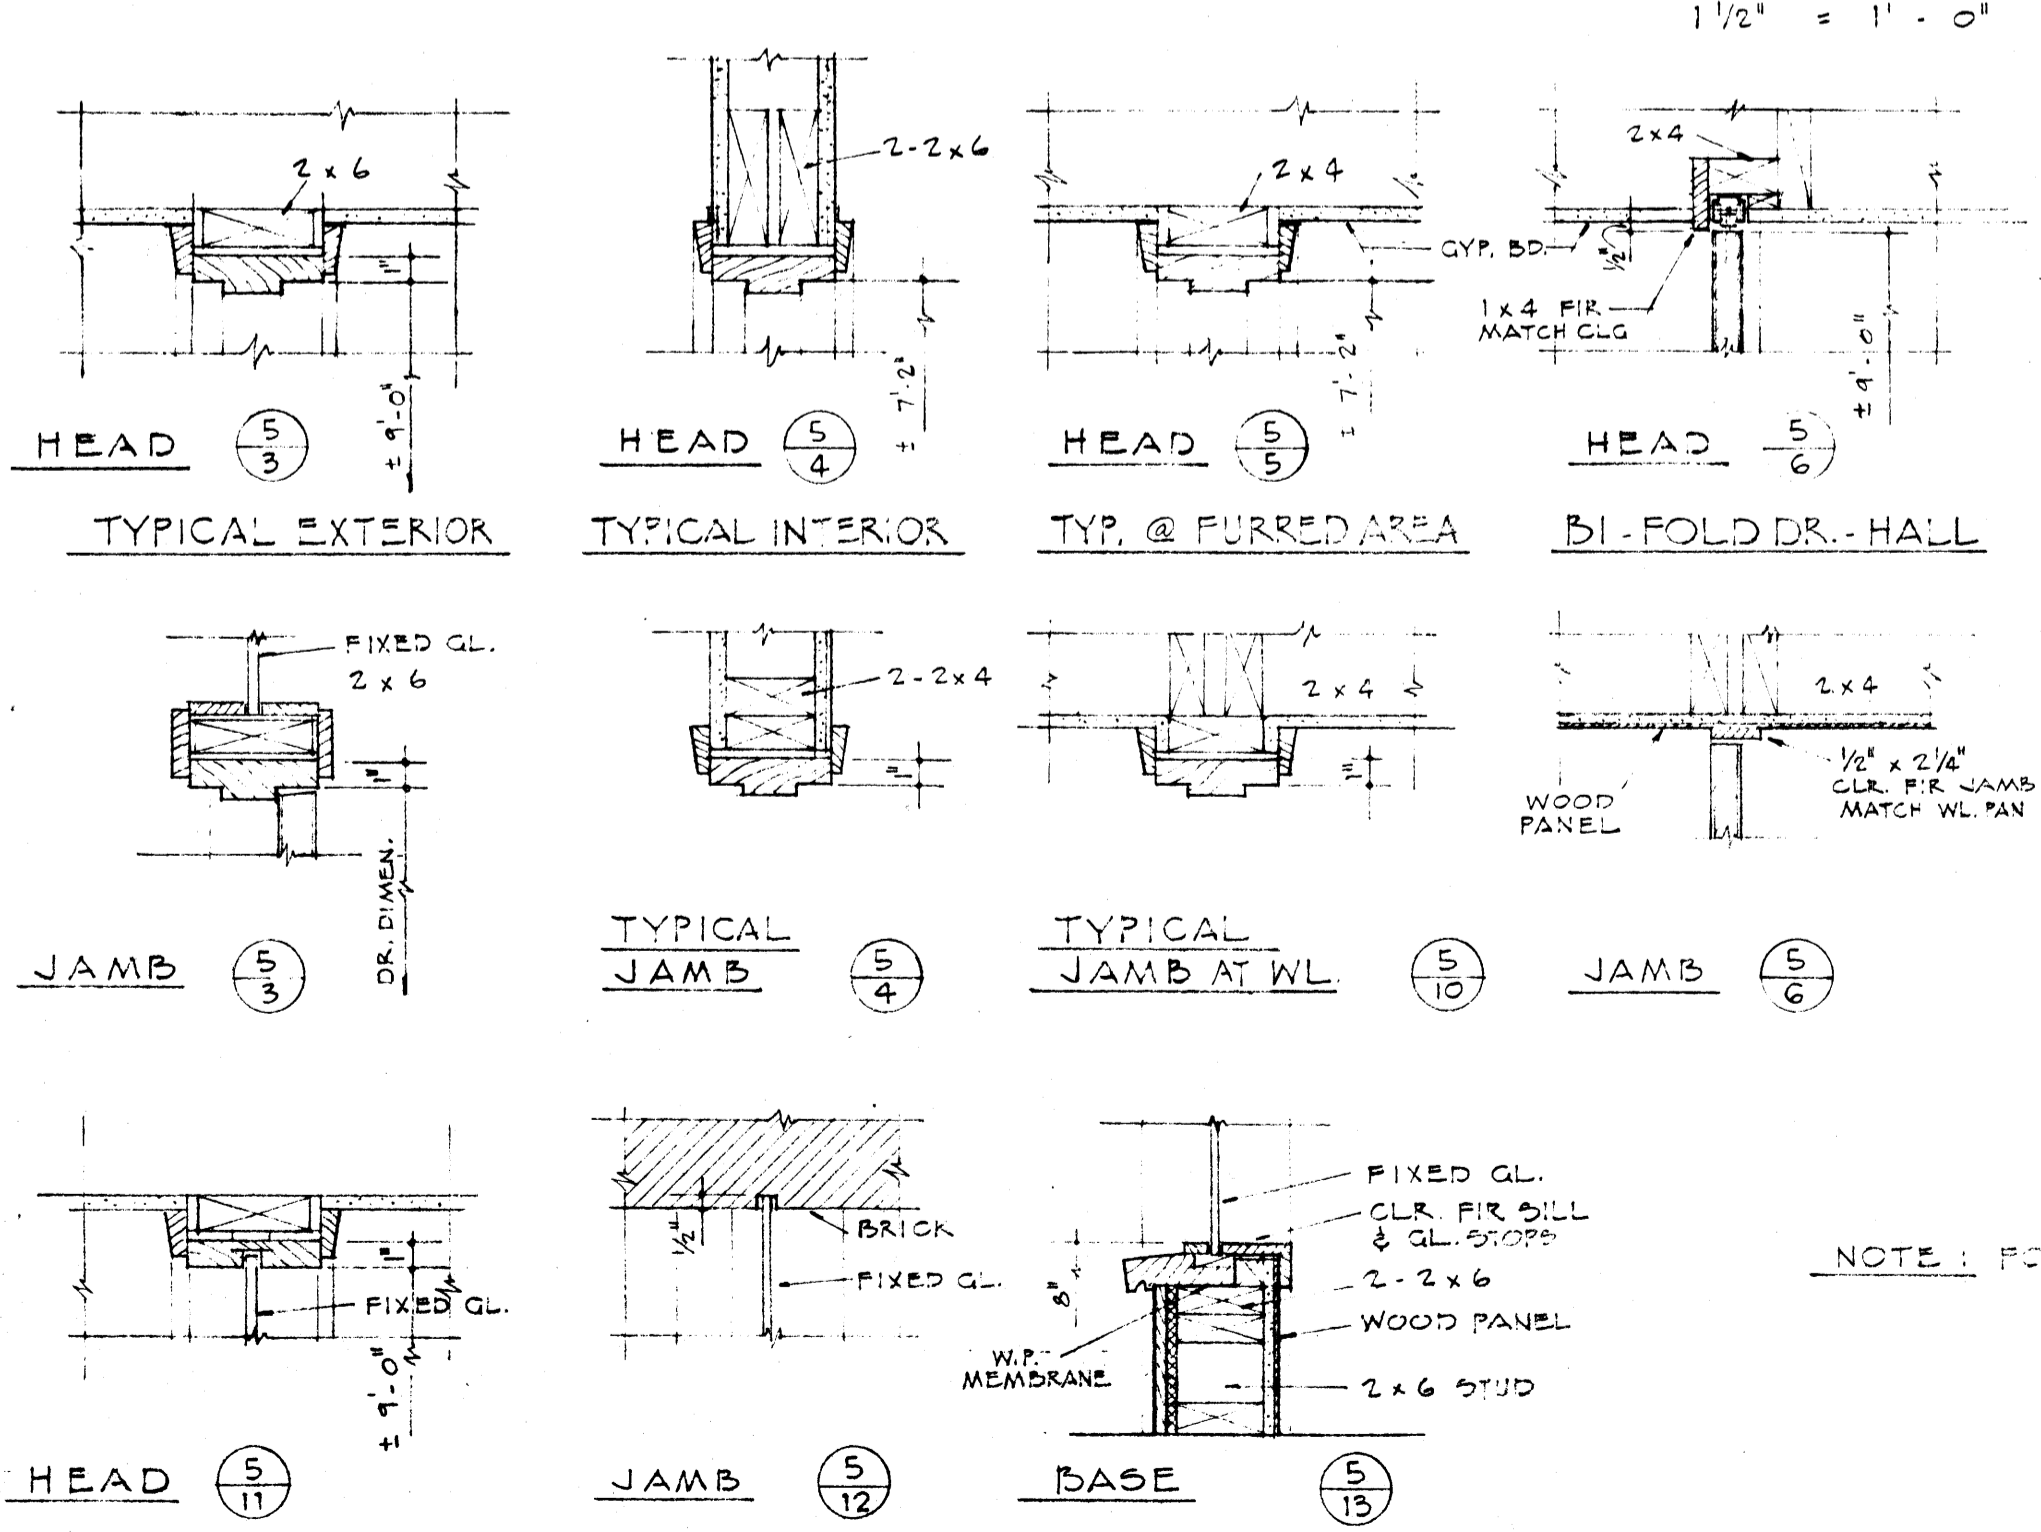


FRONT ENTRY SIDELIGHT DETAILS SCALE 1/2" = 1'-0"

NOTE: WOOD PANEL NO 1 - BRAZILIAN ROSEWOOD NO 2 - BUTTERNUT

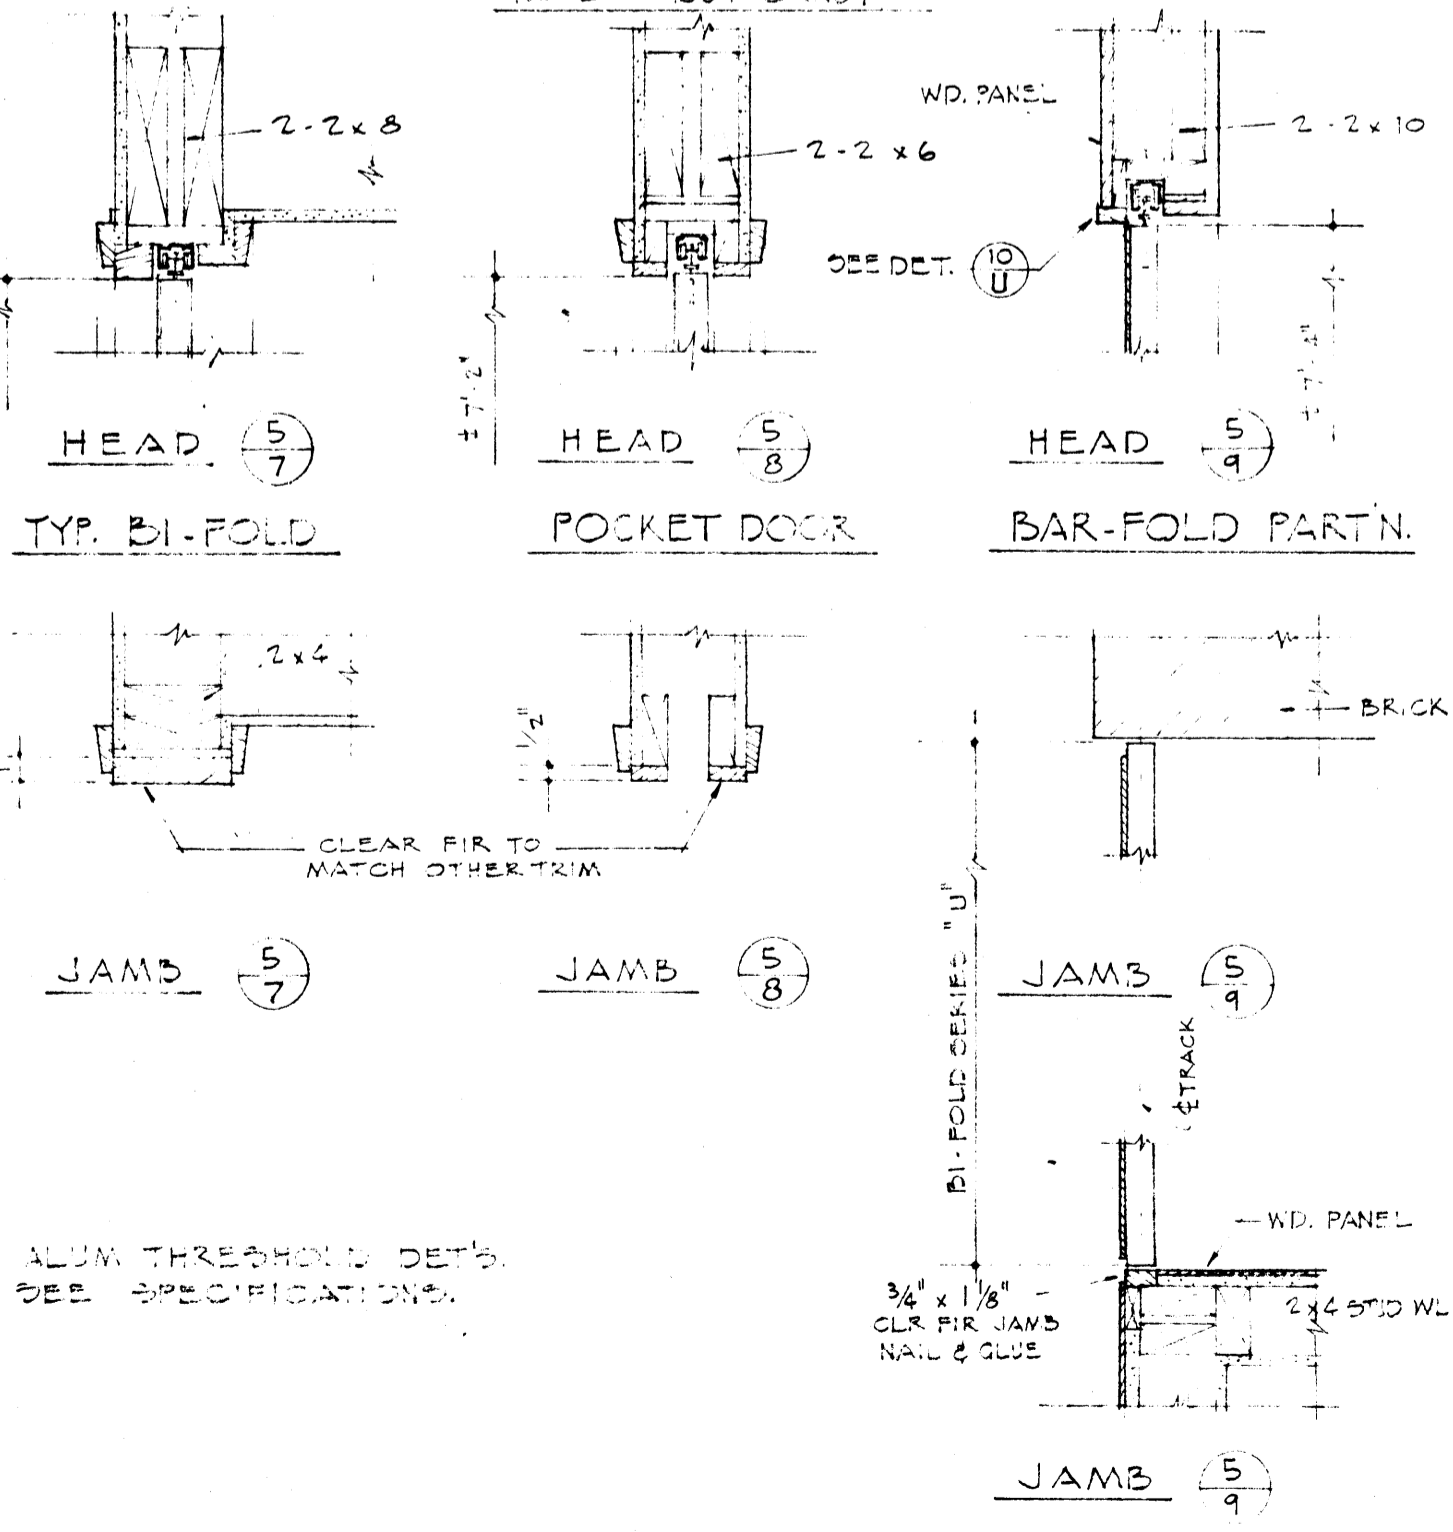

NOTE: FOR ALUM. THRESHOLD DETS. SEE SPECIFICATIONS.

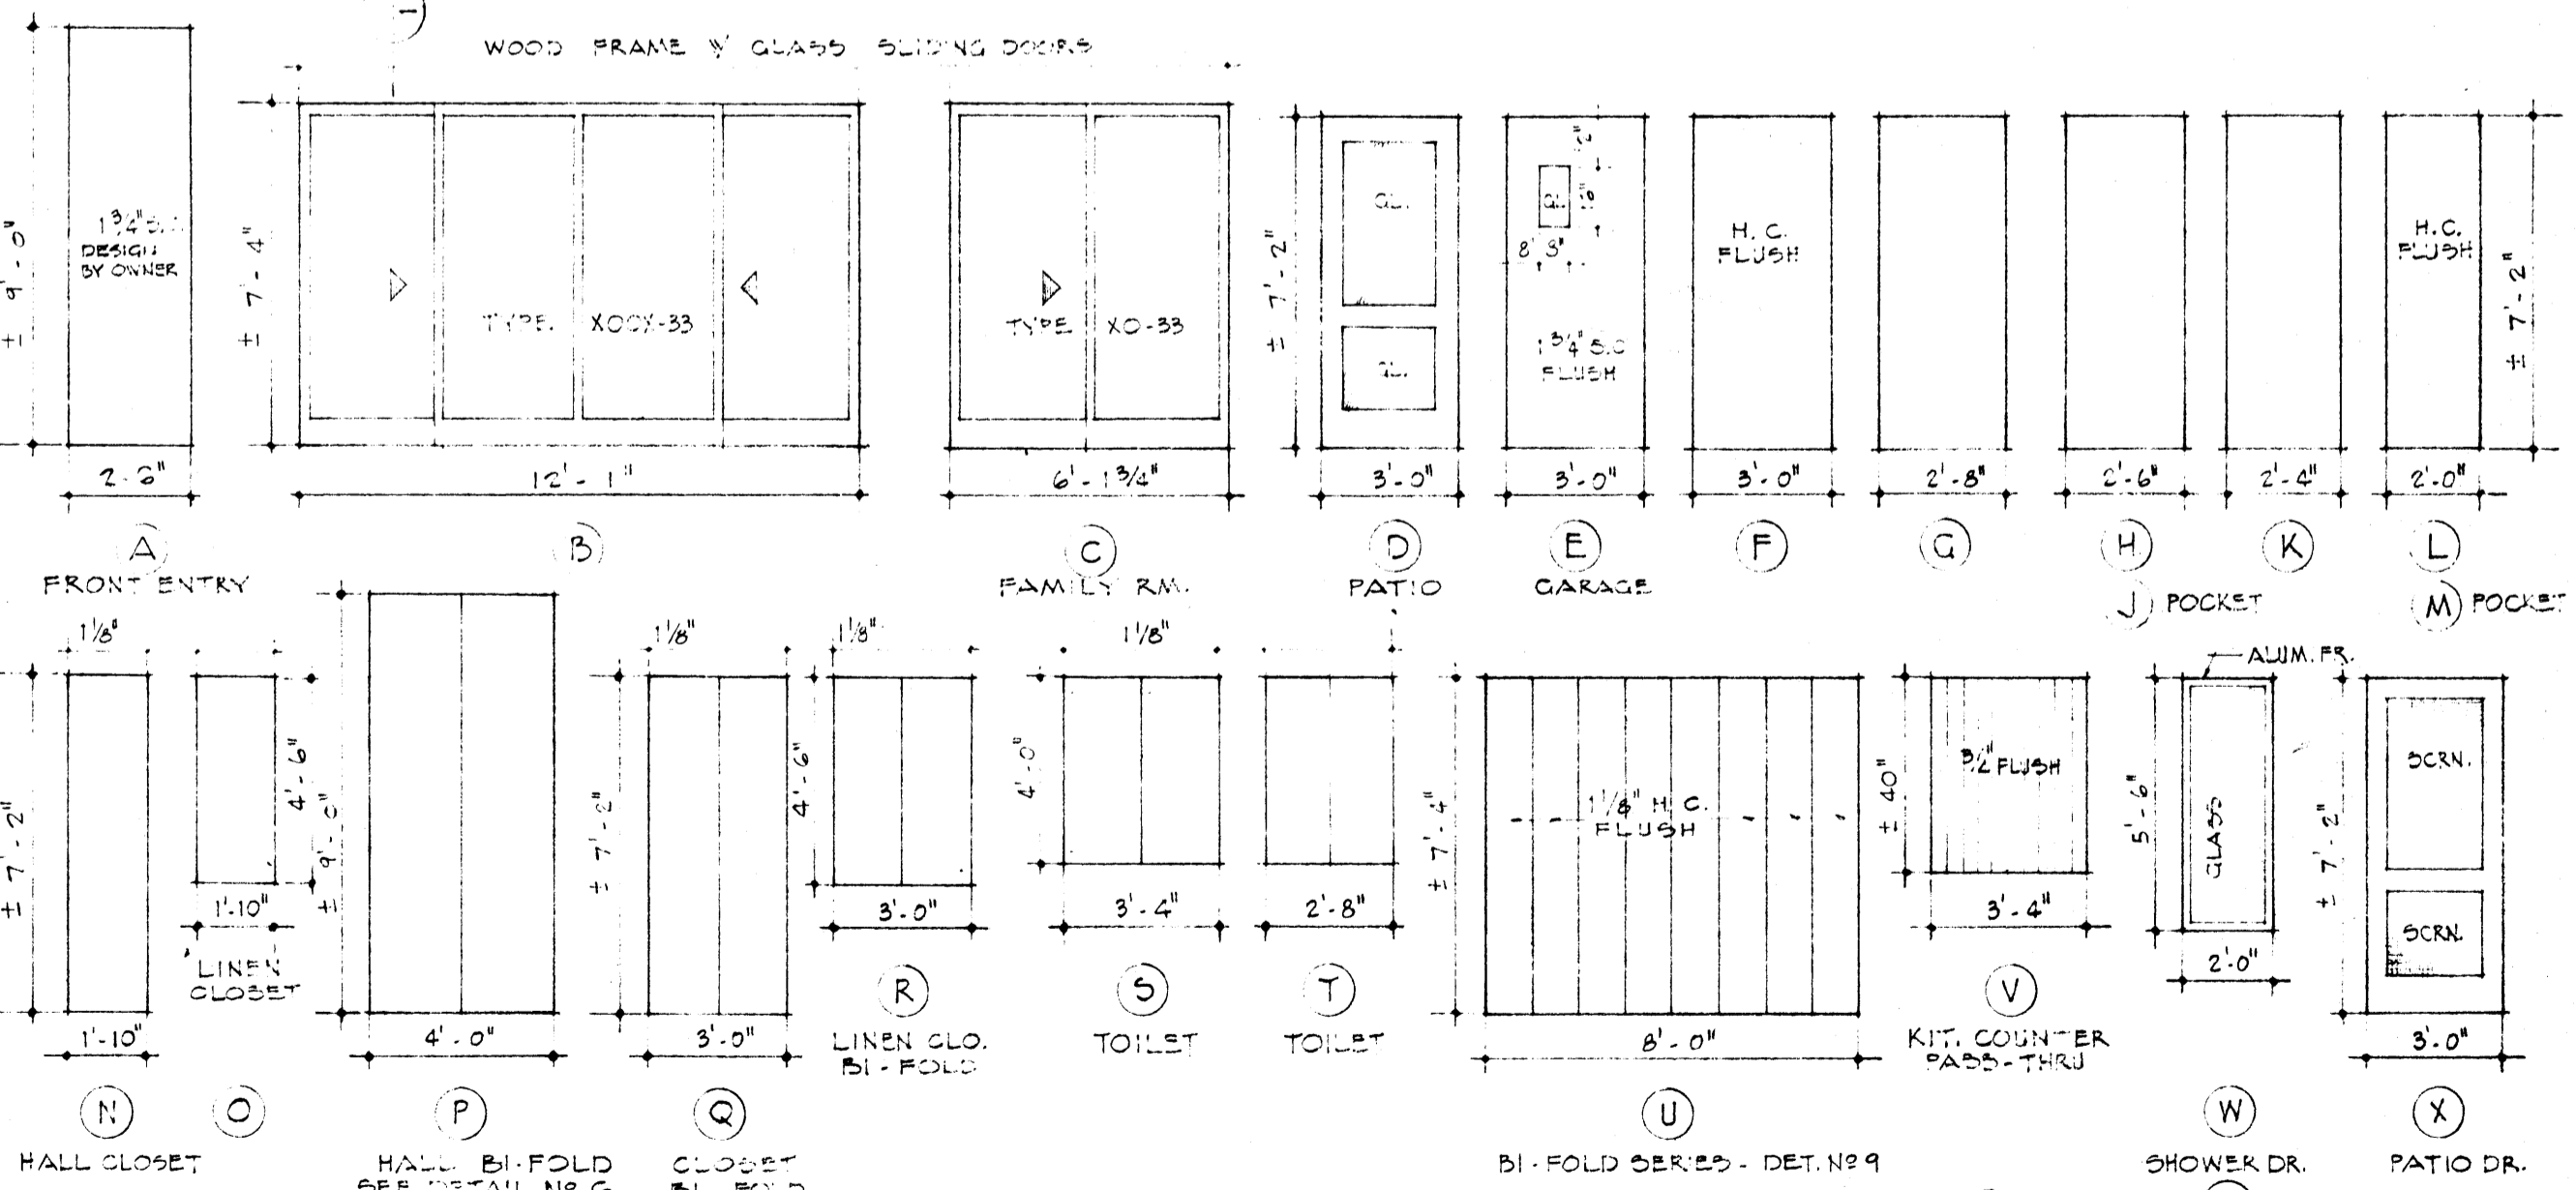


DOOR SCHEDULE SCALE 1/4" = 1'-0"

RESIDENCE FOR MR. & MRS. DEAN ELLIS JONESBORO, ARKANSAS

STUCK, FRIER, LANE & SCOTT, INC., ARCHITECTS
601 SOUTHWEST DR., JONESBORO, ARK.


DATE: 6-1-65
DRAWN BY: G.N.R.
CHECKED BY:
REVISIONS:

SHEET NUMBER: 5
COMMISSION NUMBER: 41965

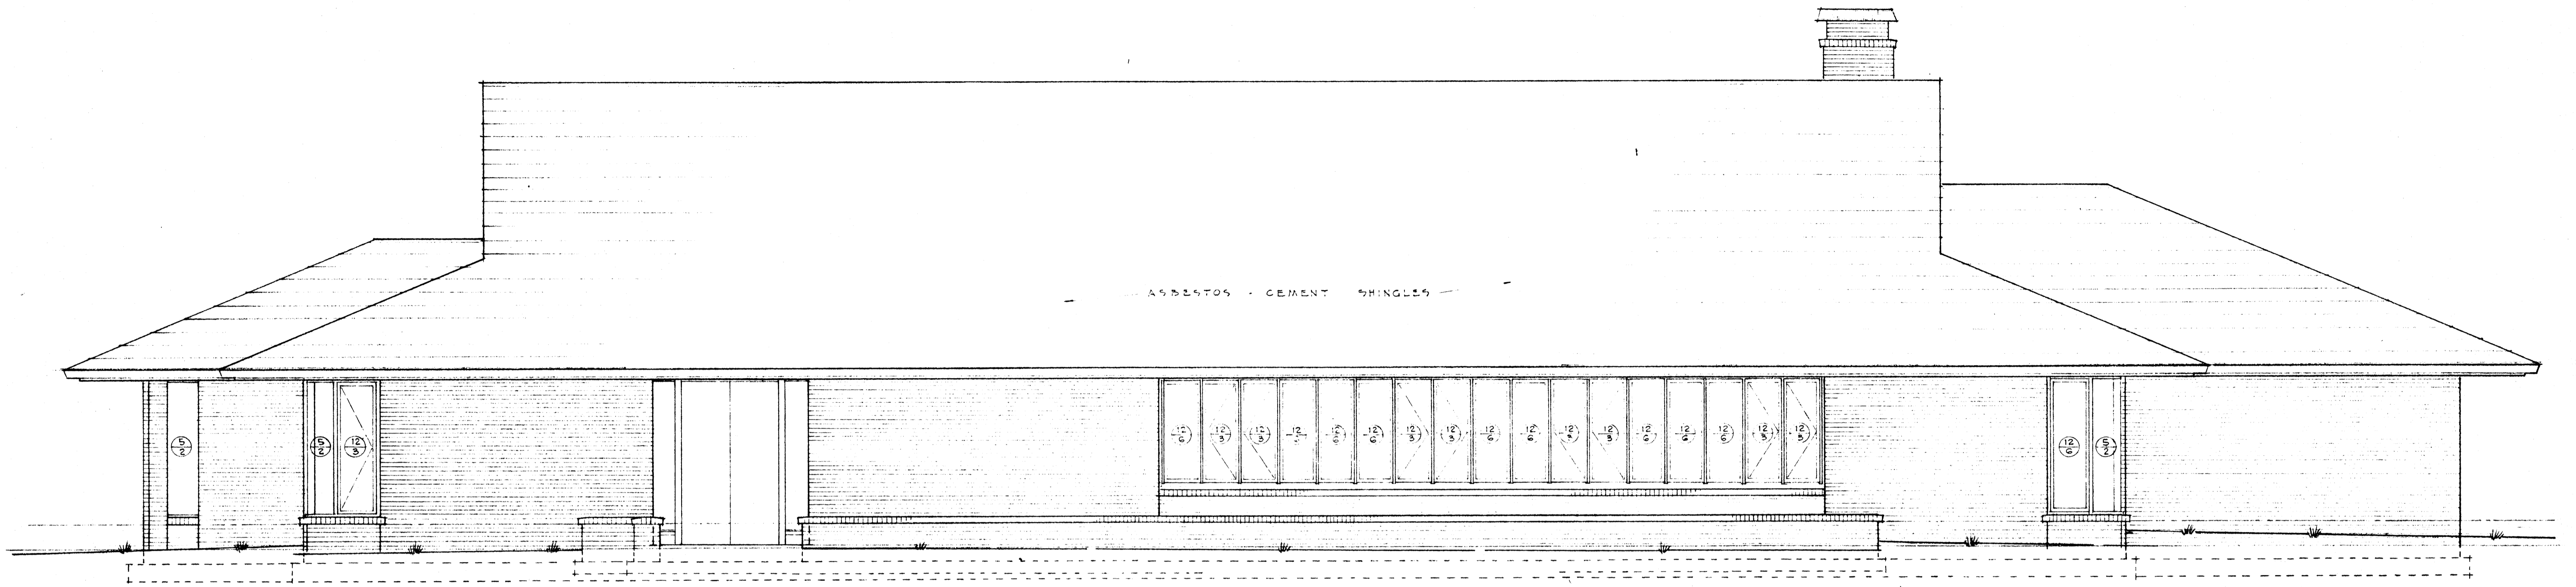

SOUTH ELEVATION


SCALE: 1/4" = 1'-0"

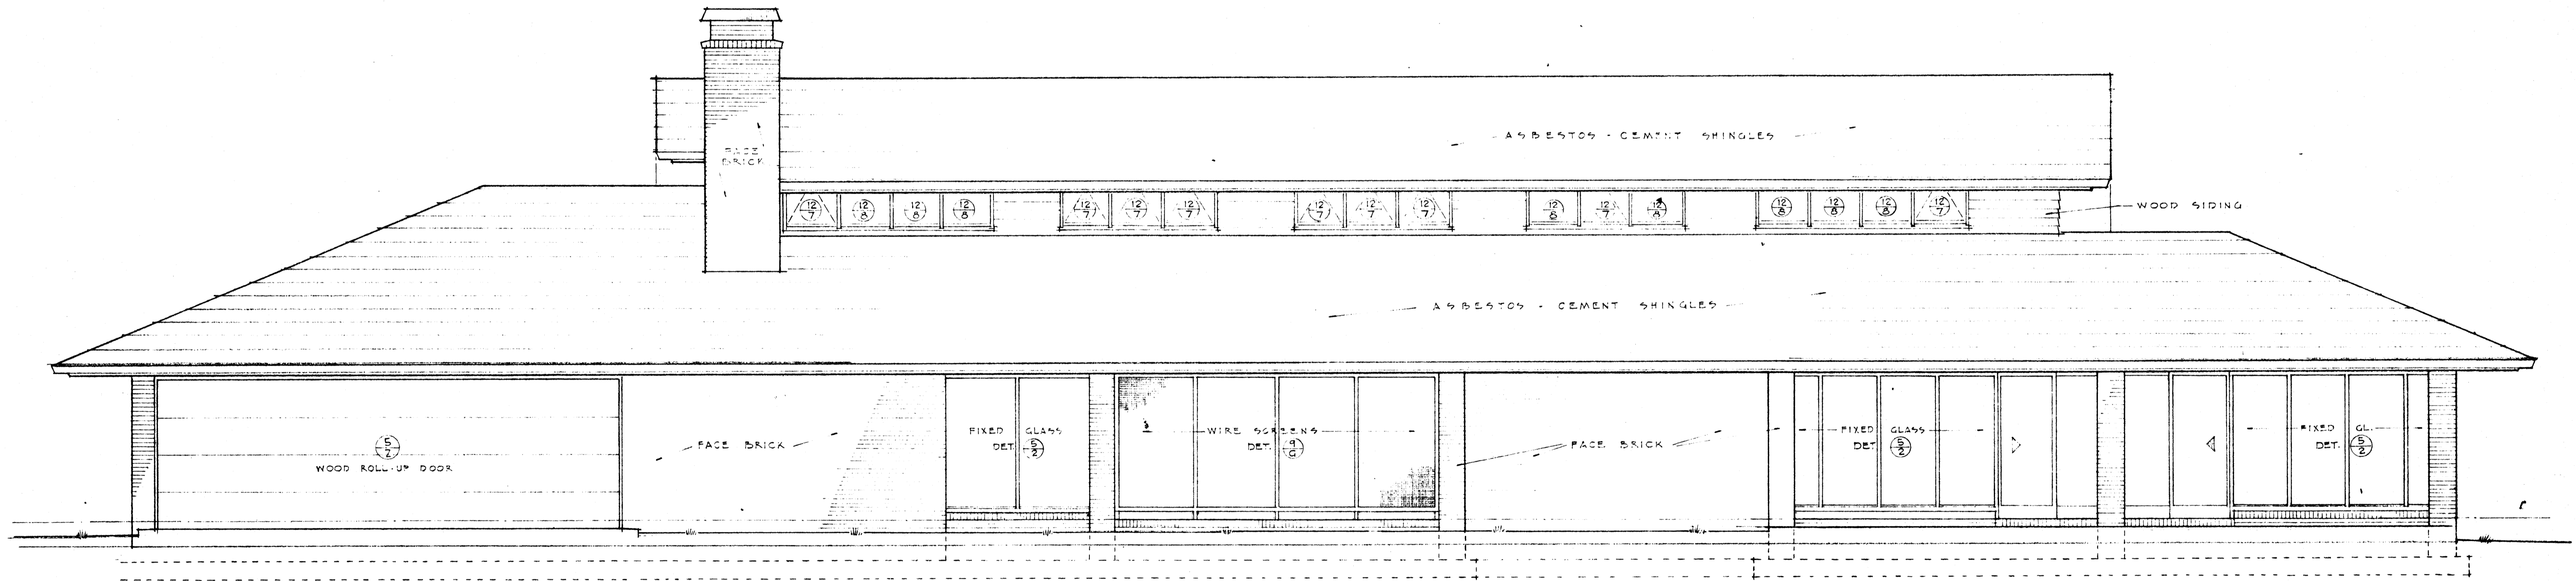


NORTH ELEVATION

SCALE: 1/4" = 1'-0"


RESIDENCE FOR MR. & MRS. DEAN ELLIS JONESBORO ARKANSAS		DATE 6-1-65	SHEET NUMBER 6
STUCK, FRIER, LANE & SCOTT, INC., ARCHITECTS 601 SOUTHWEST DR., JONESBORO, ARK.		DRAWN BY CNR	COMMISSION NUMBER 4195
		CHECKED BY	REVISIONS

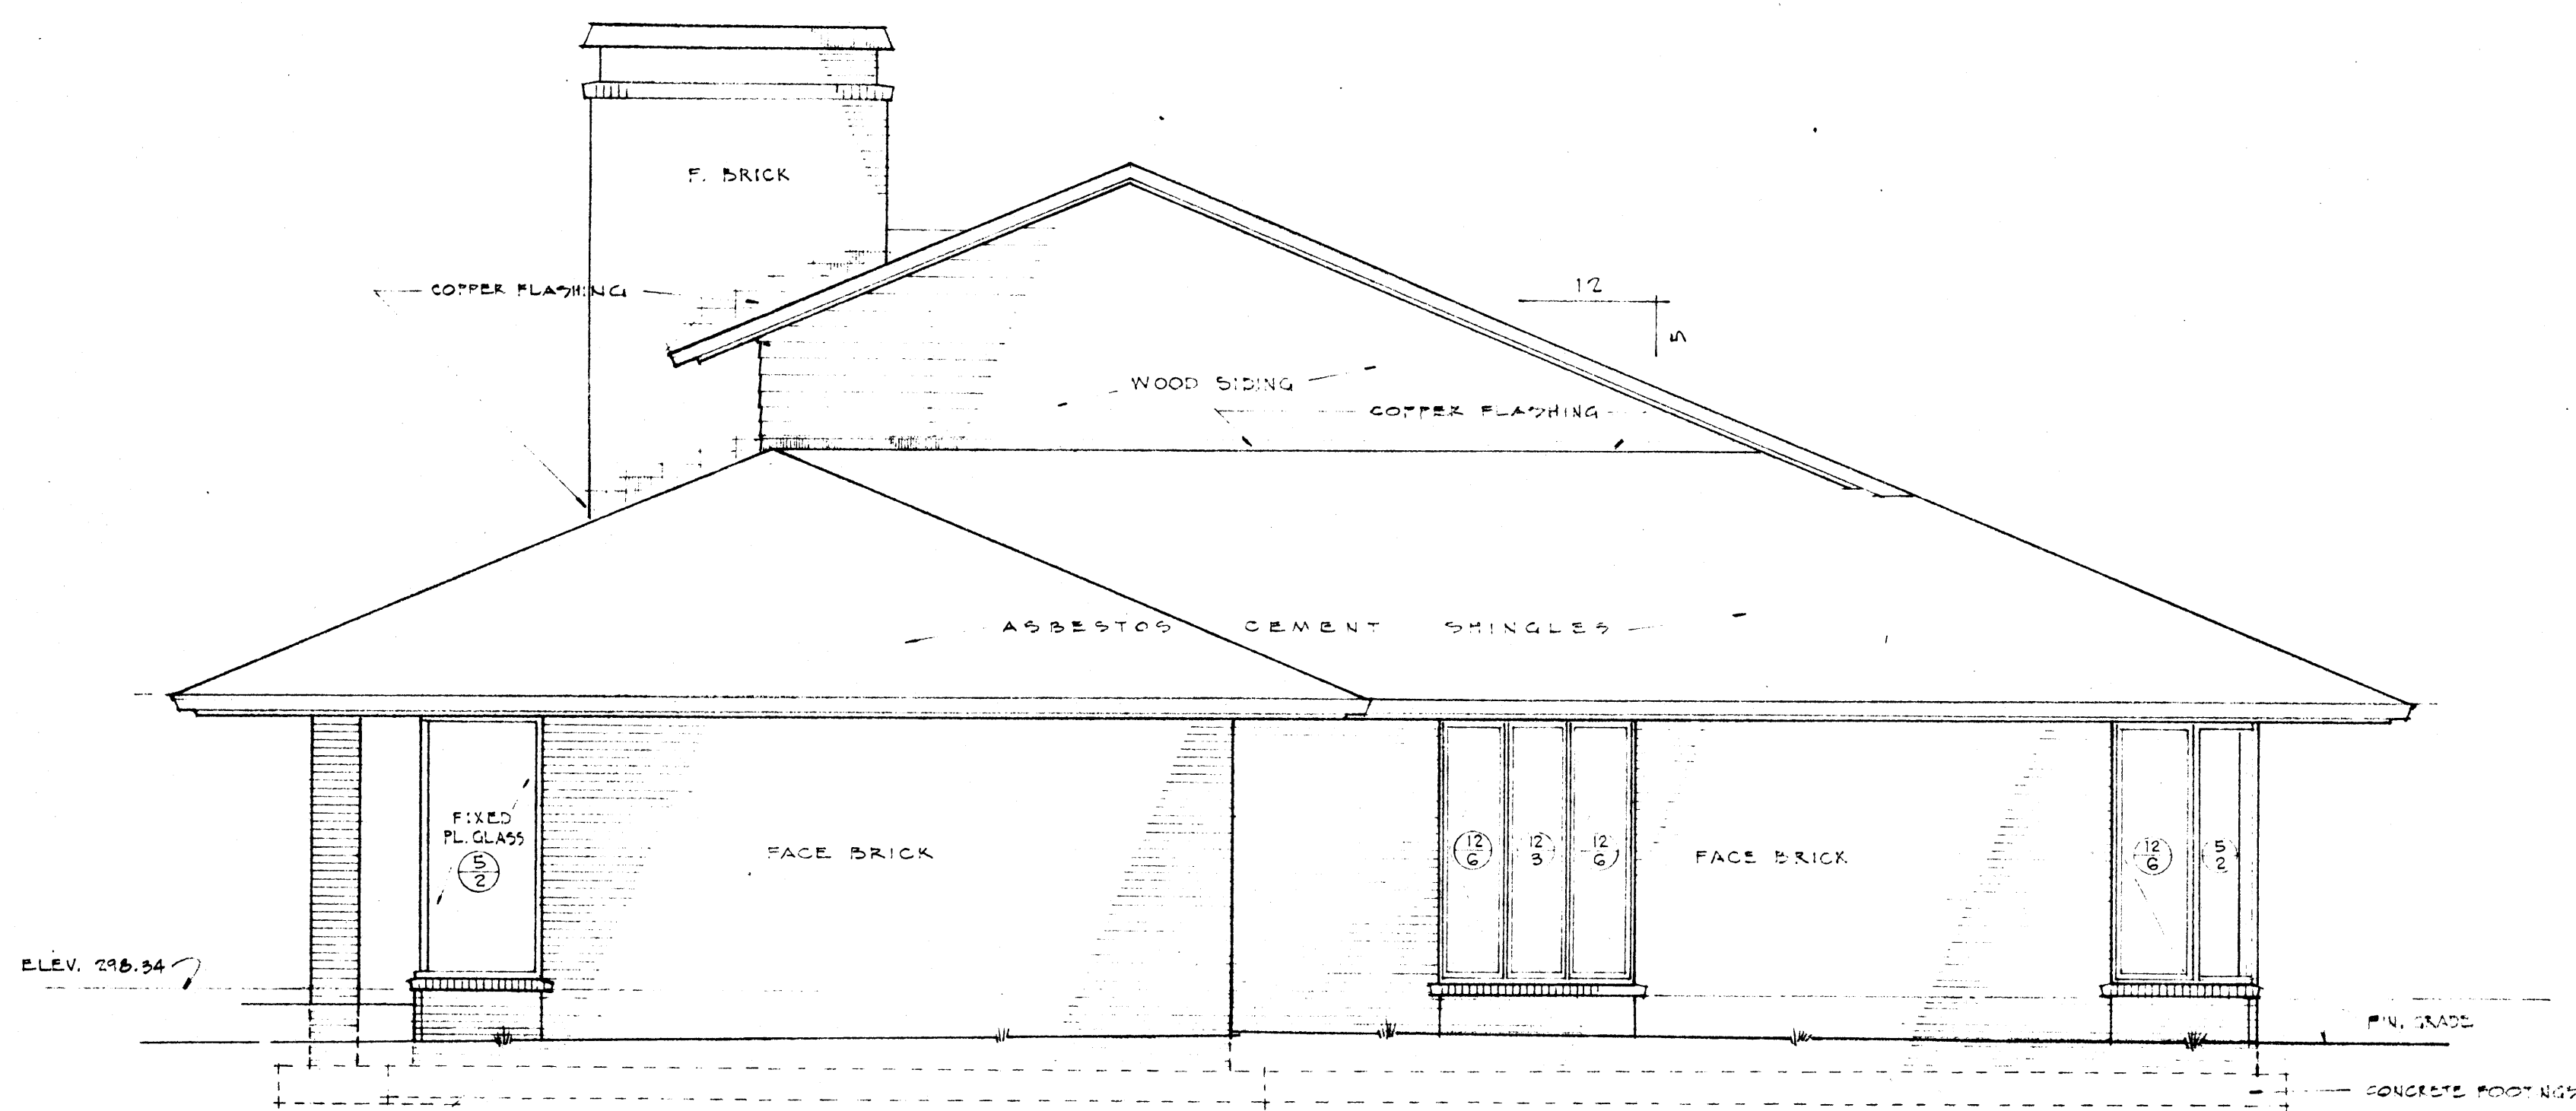

EAST

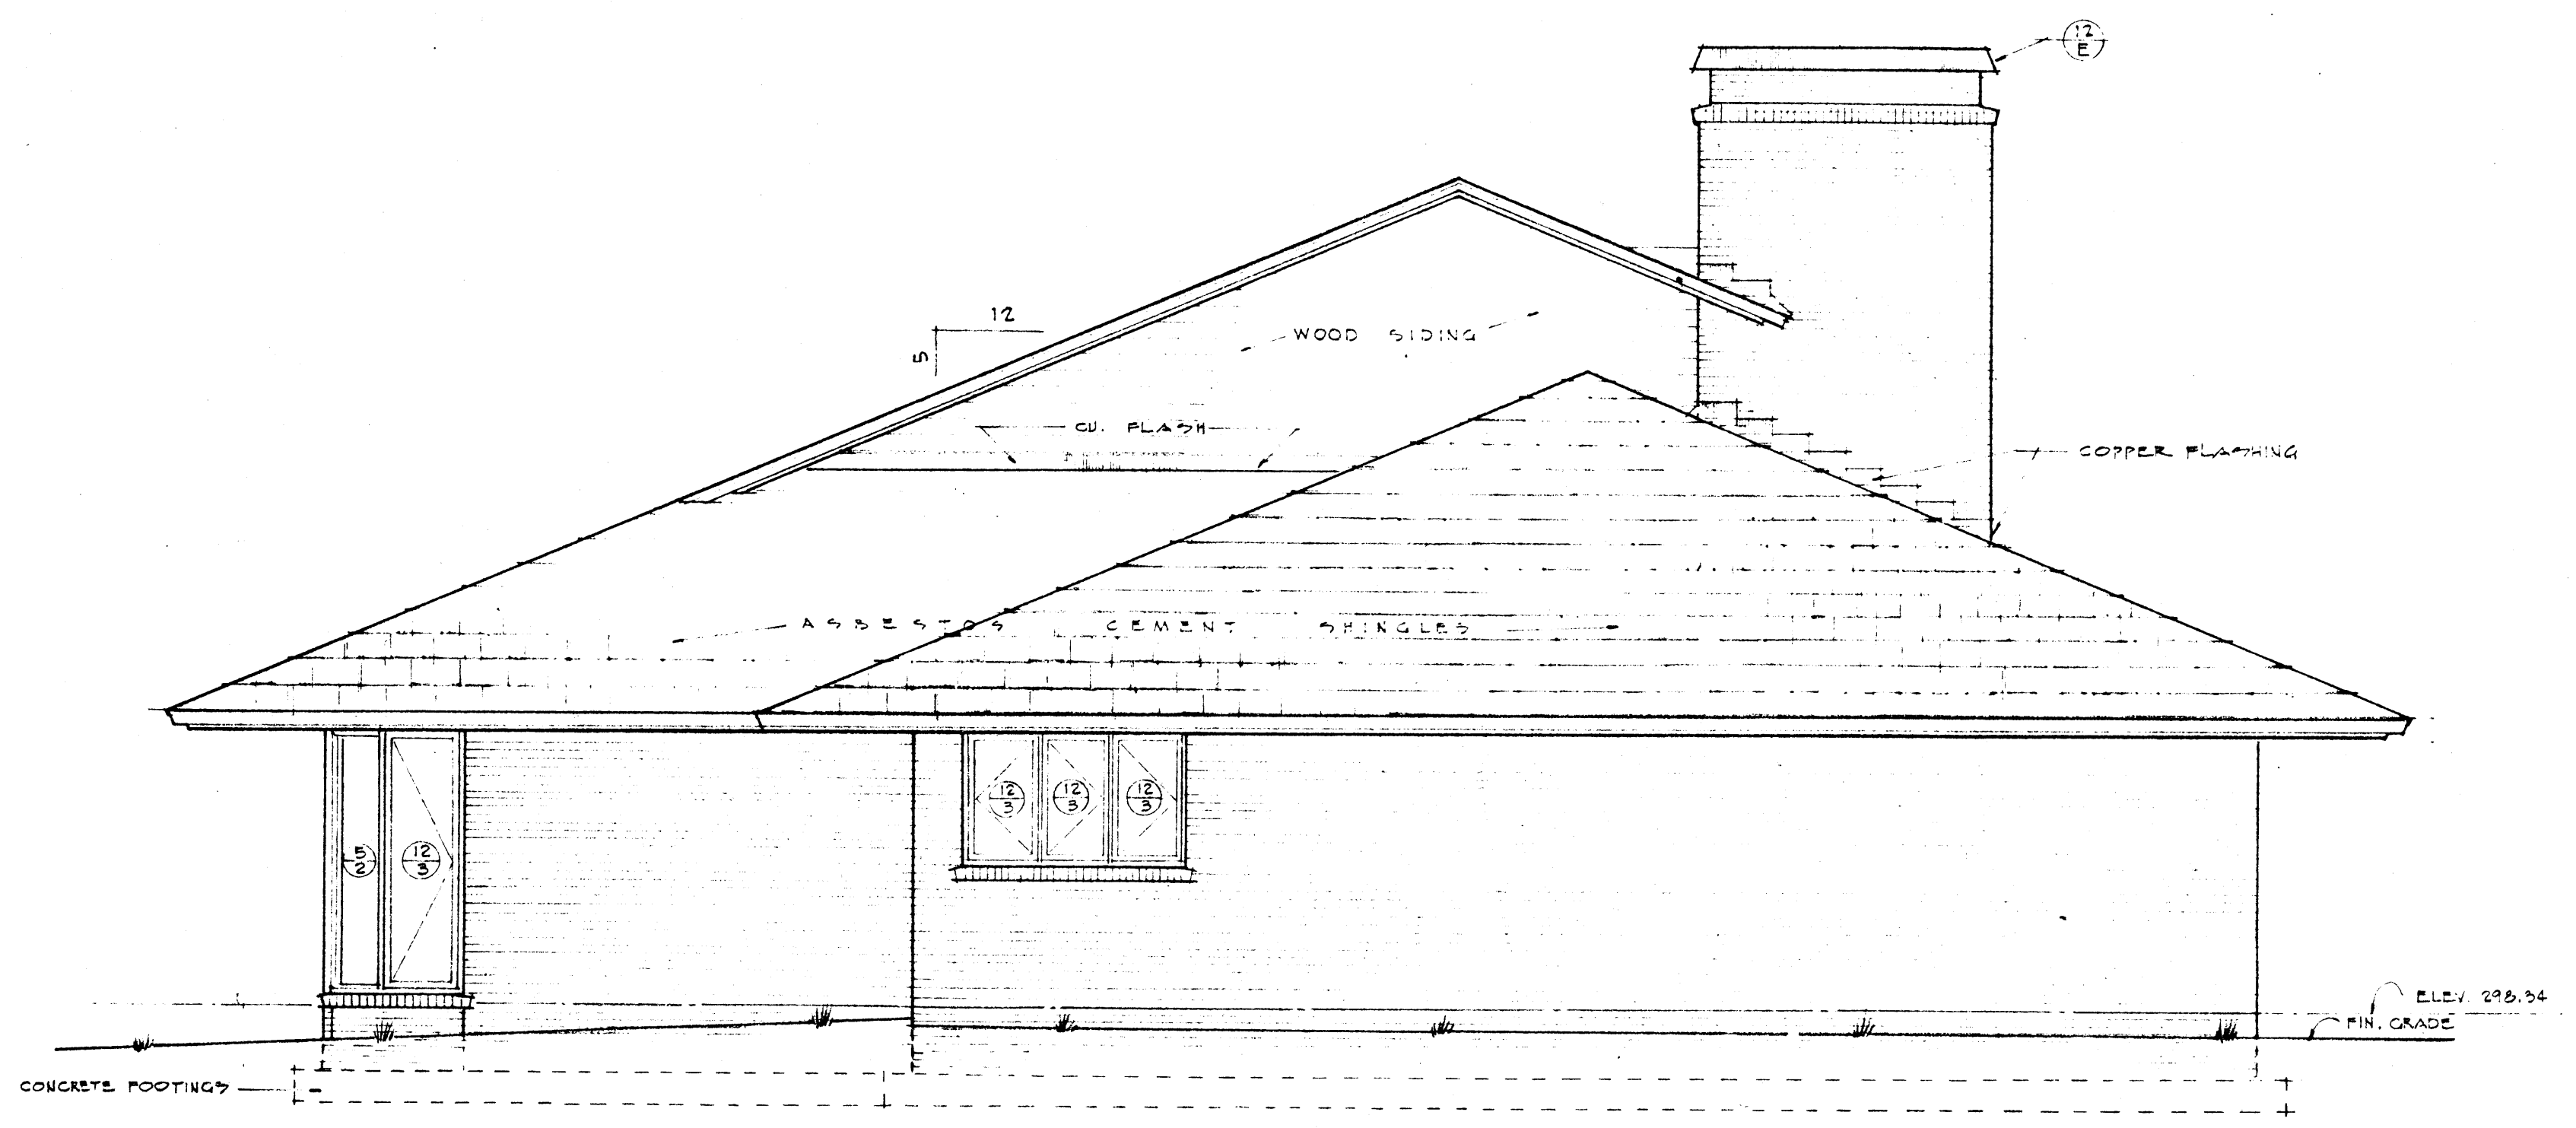


WEST

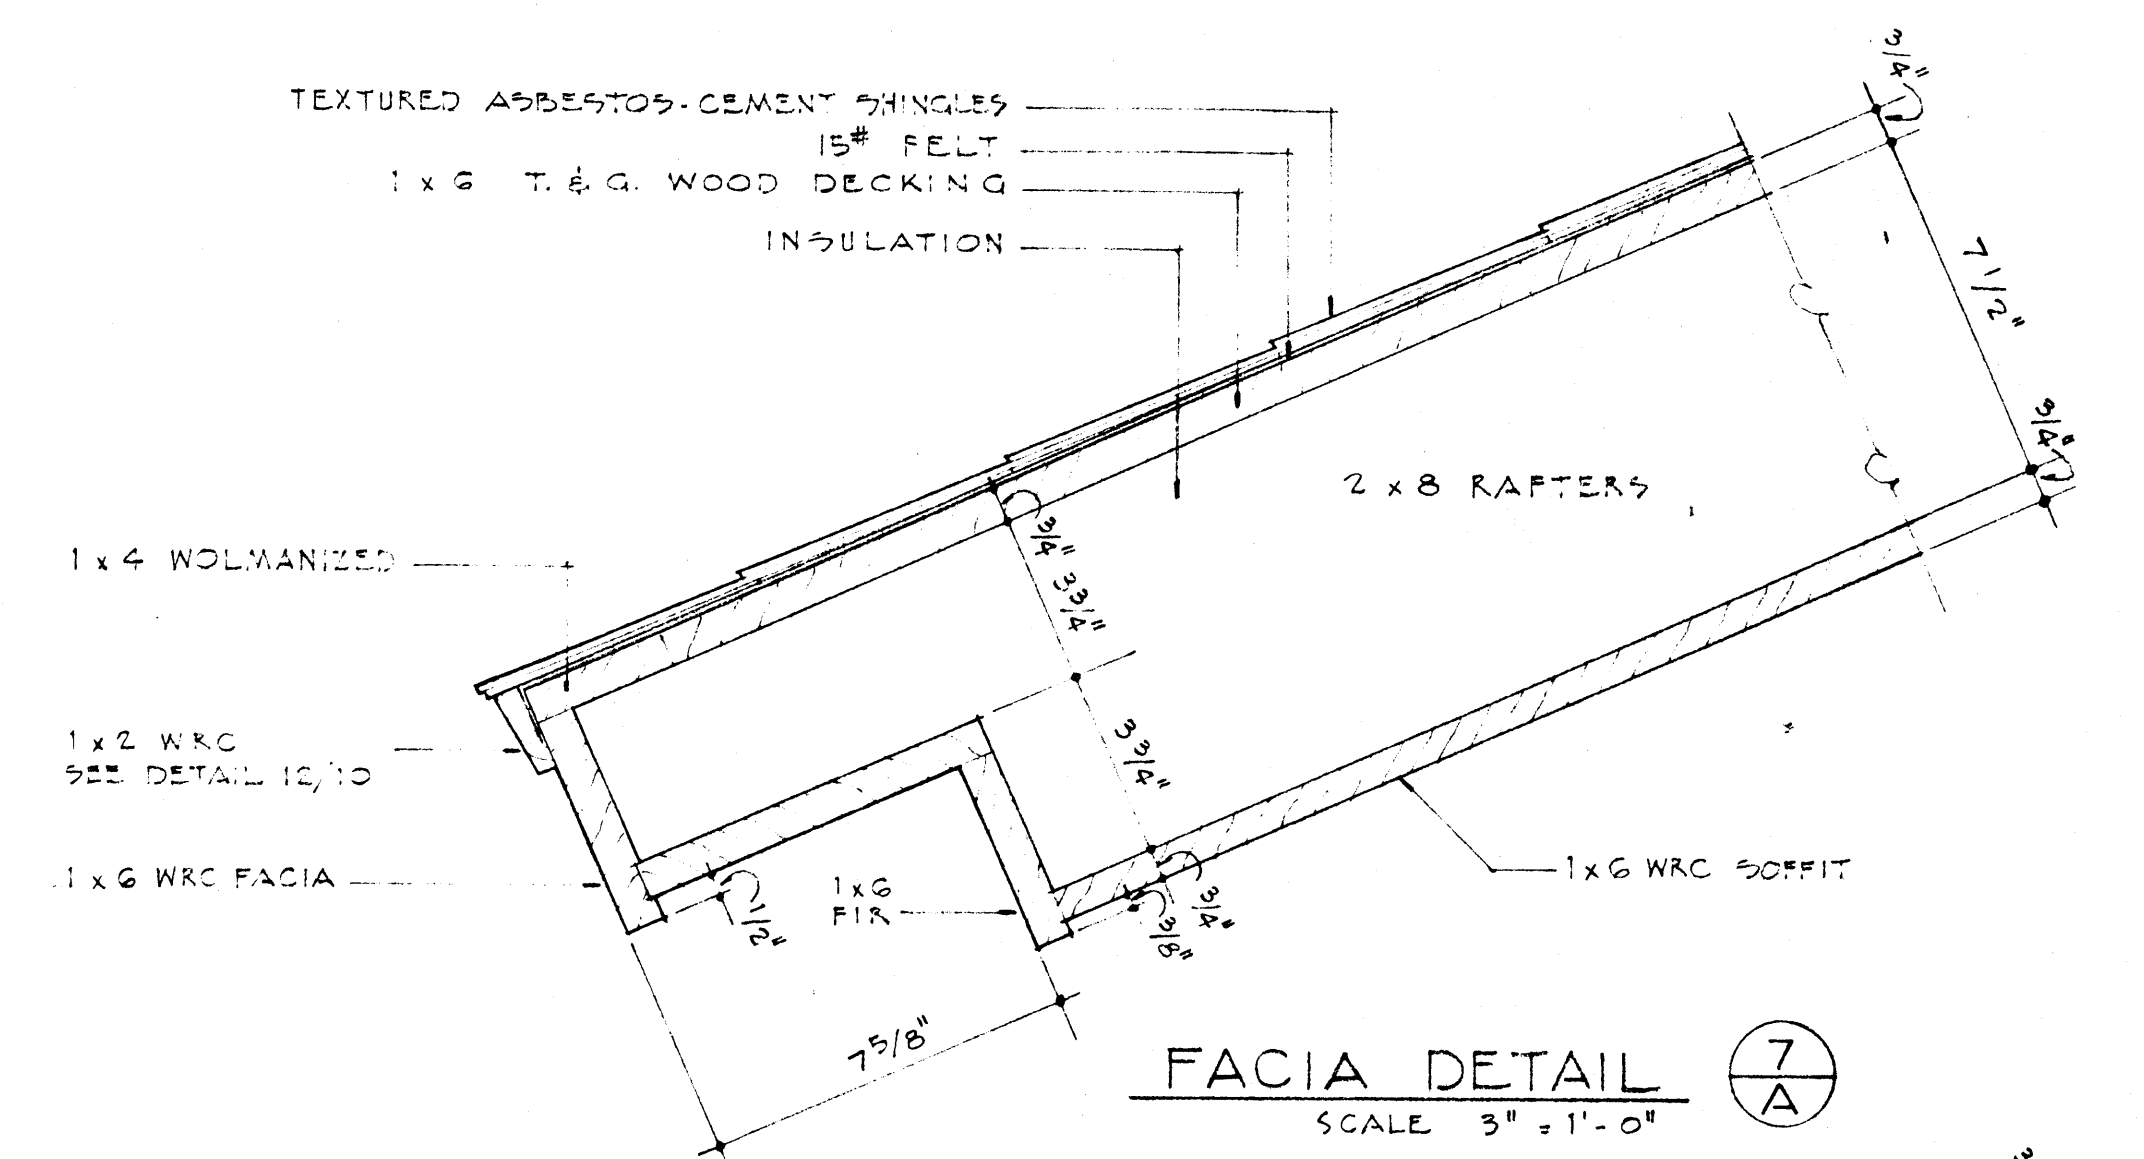


FACIA DETAIL (7A)
SCALE: 3" = 1'-0"


NOTE: SEE SPECIFICATIONS FOR SOFFIT VENT - TYPE, SIZE, LOCATN.

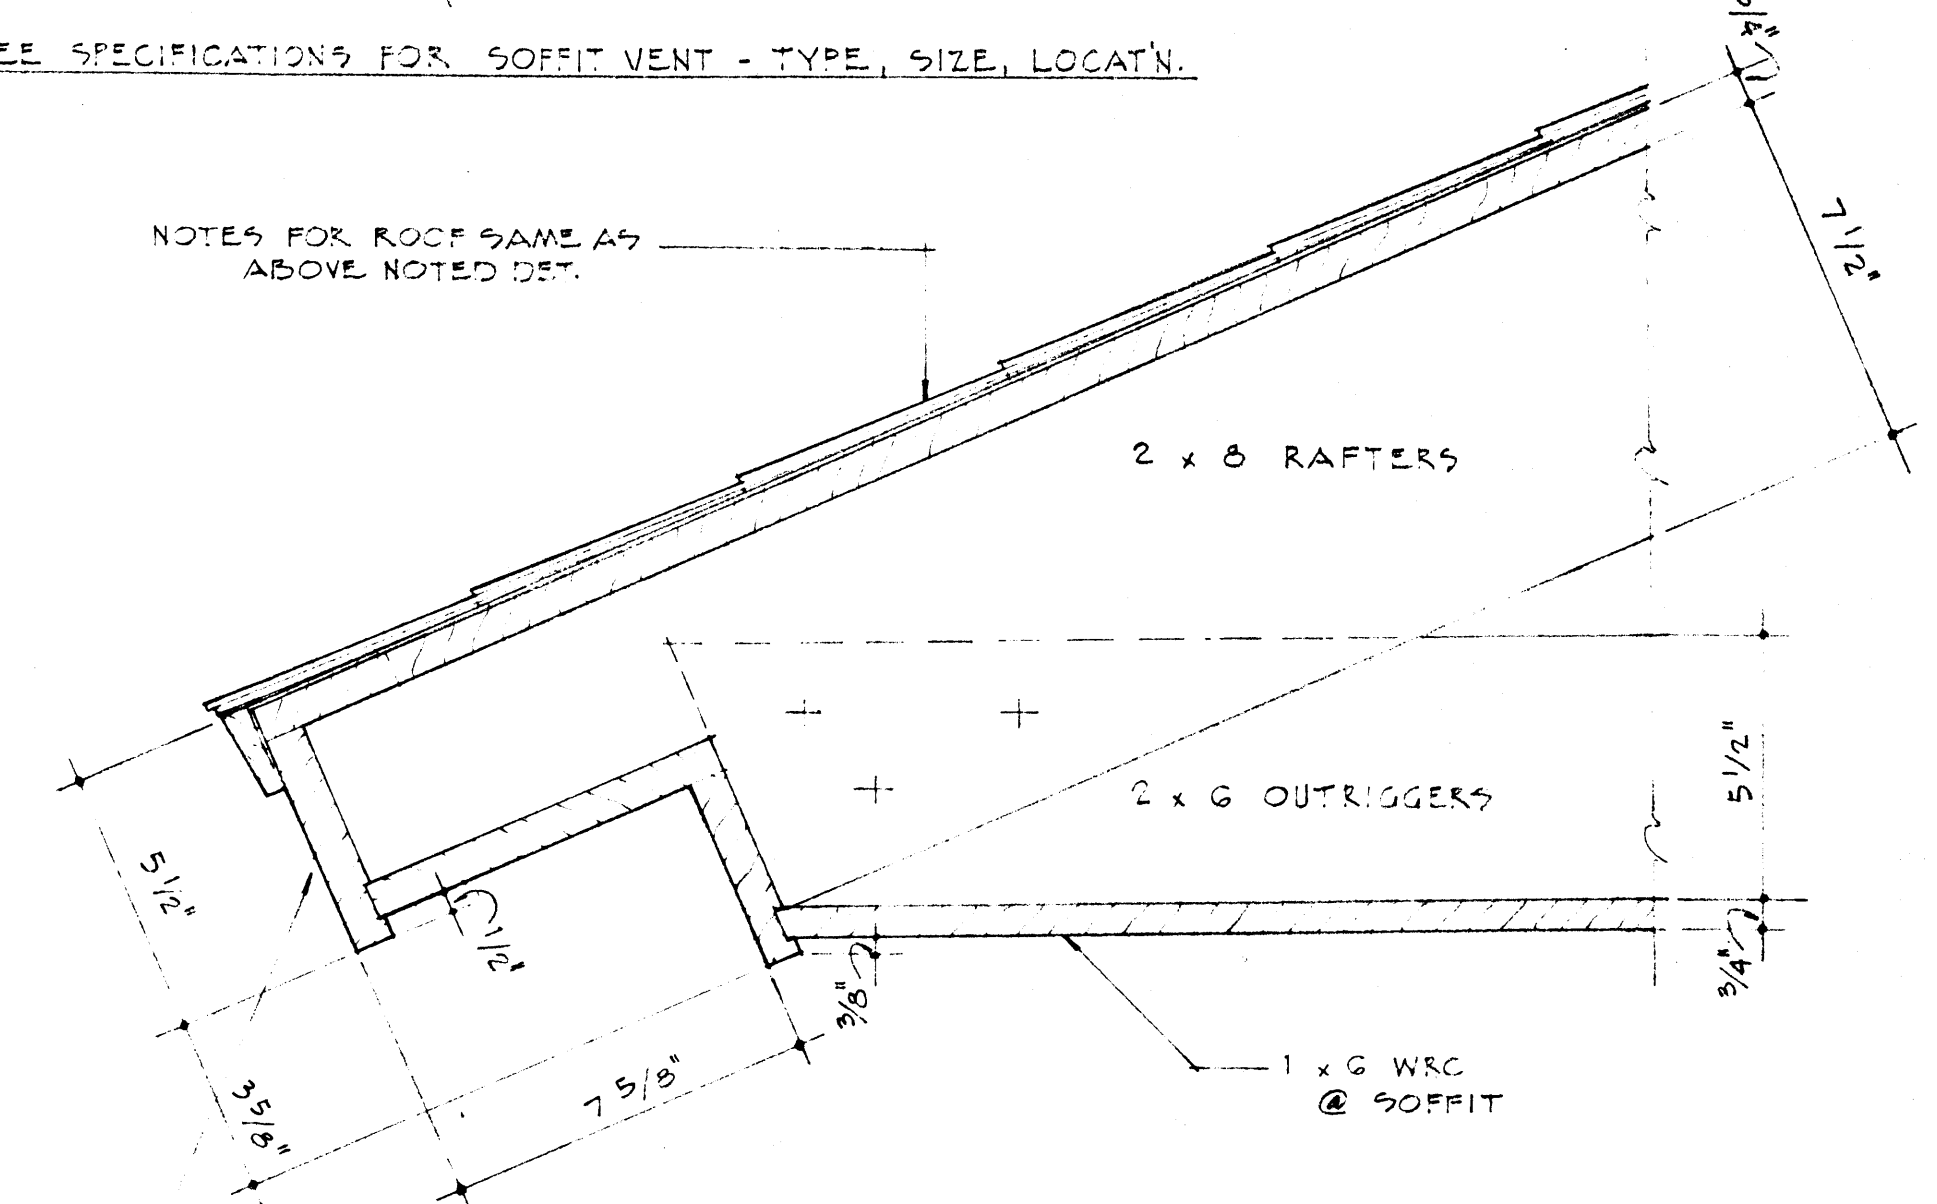

FACIA DETAIL (7B)
SCALE: 3" = 1'-0"

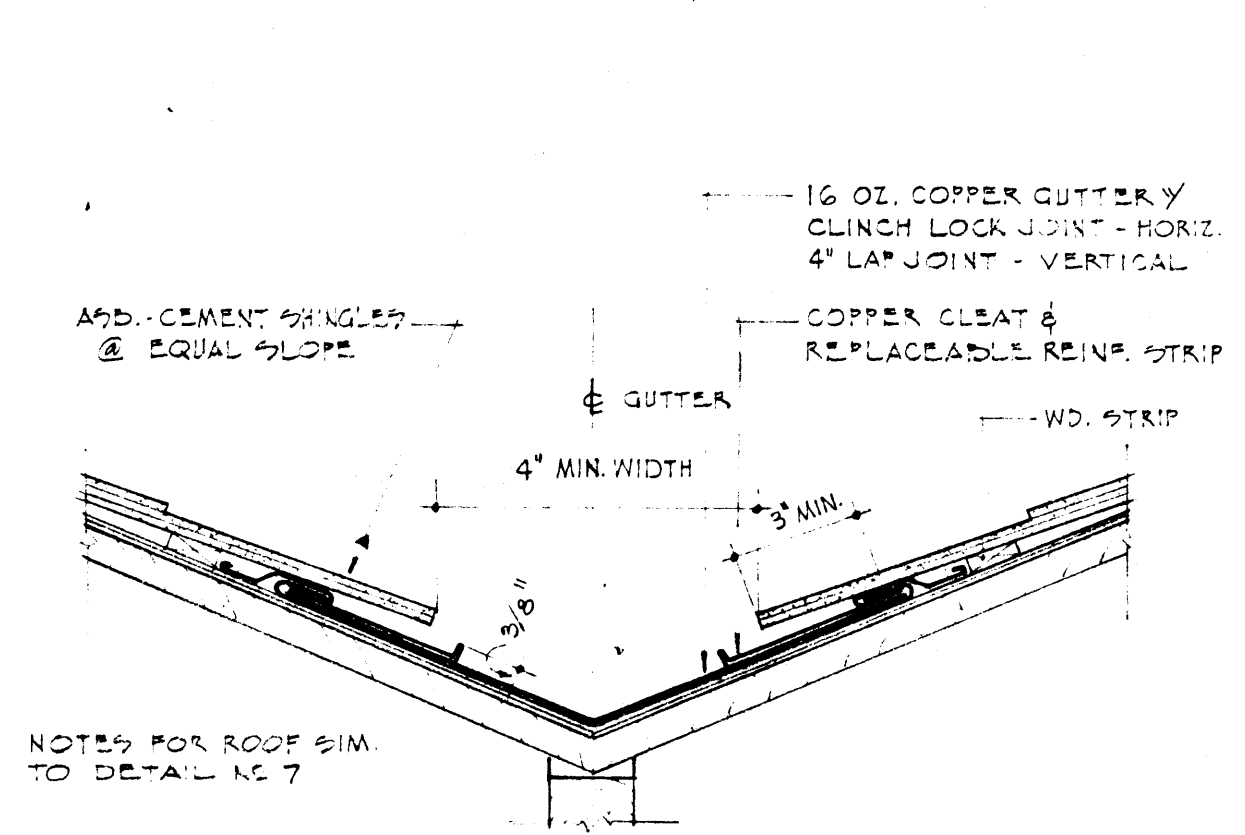


VALLEY FLASHING DETAIL
SCALE: 3" = 1'-0"

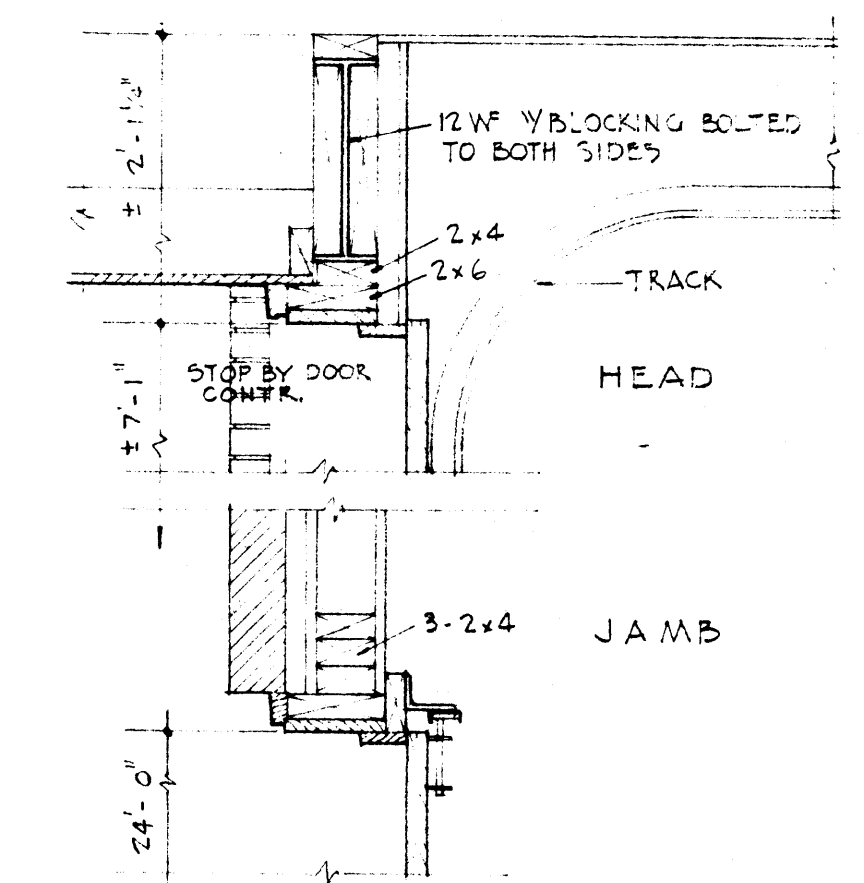


GARAGE DOOR DETAILS
SCALE: 1" = 1'-0"

RESIDENCE FOR MR. & MRS. DEAN ELLIS JONESBORO, ARKANSAS		DATE G - 1 - 65	SHEET NUMBER 7
STUCK, FRIER, LANE & SCOTT, INC., ARCHITECTS 601 SOUTHWEST DR., JONESBORO, ARKANSAS		DRAWN BY CNR	COMMISSION NUMBER 4195
		CHECKED BY	
		REVISIONS	

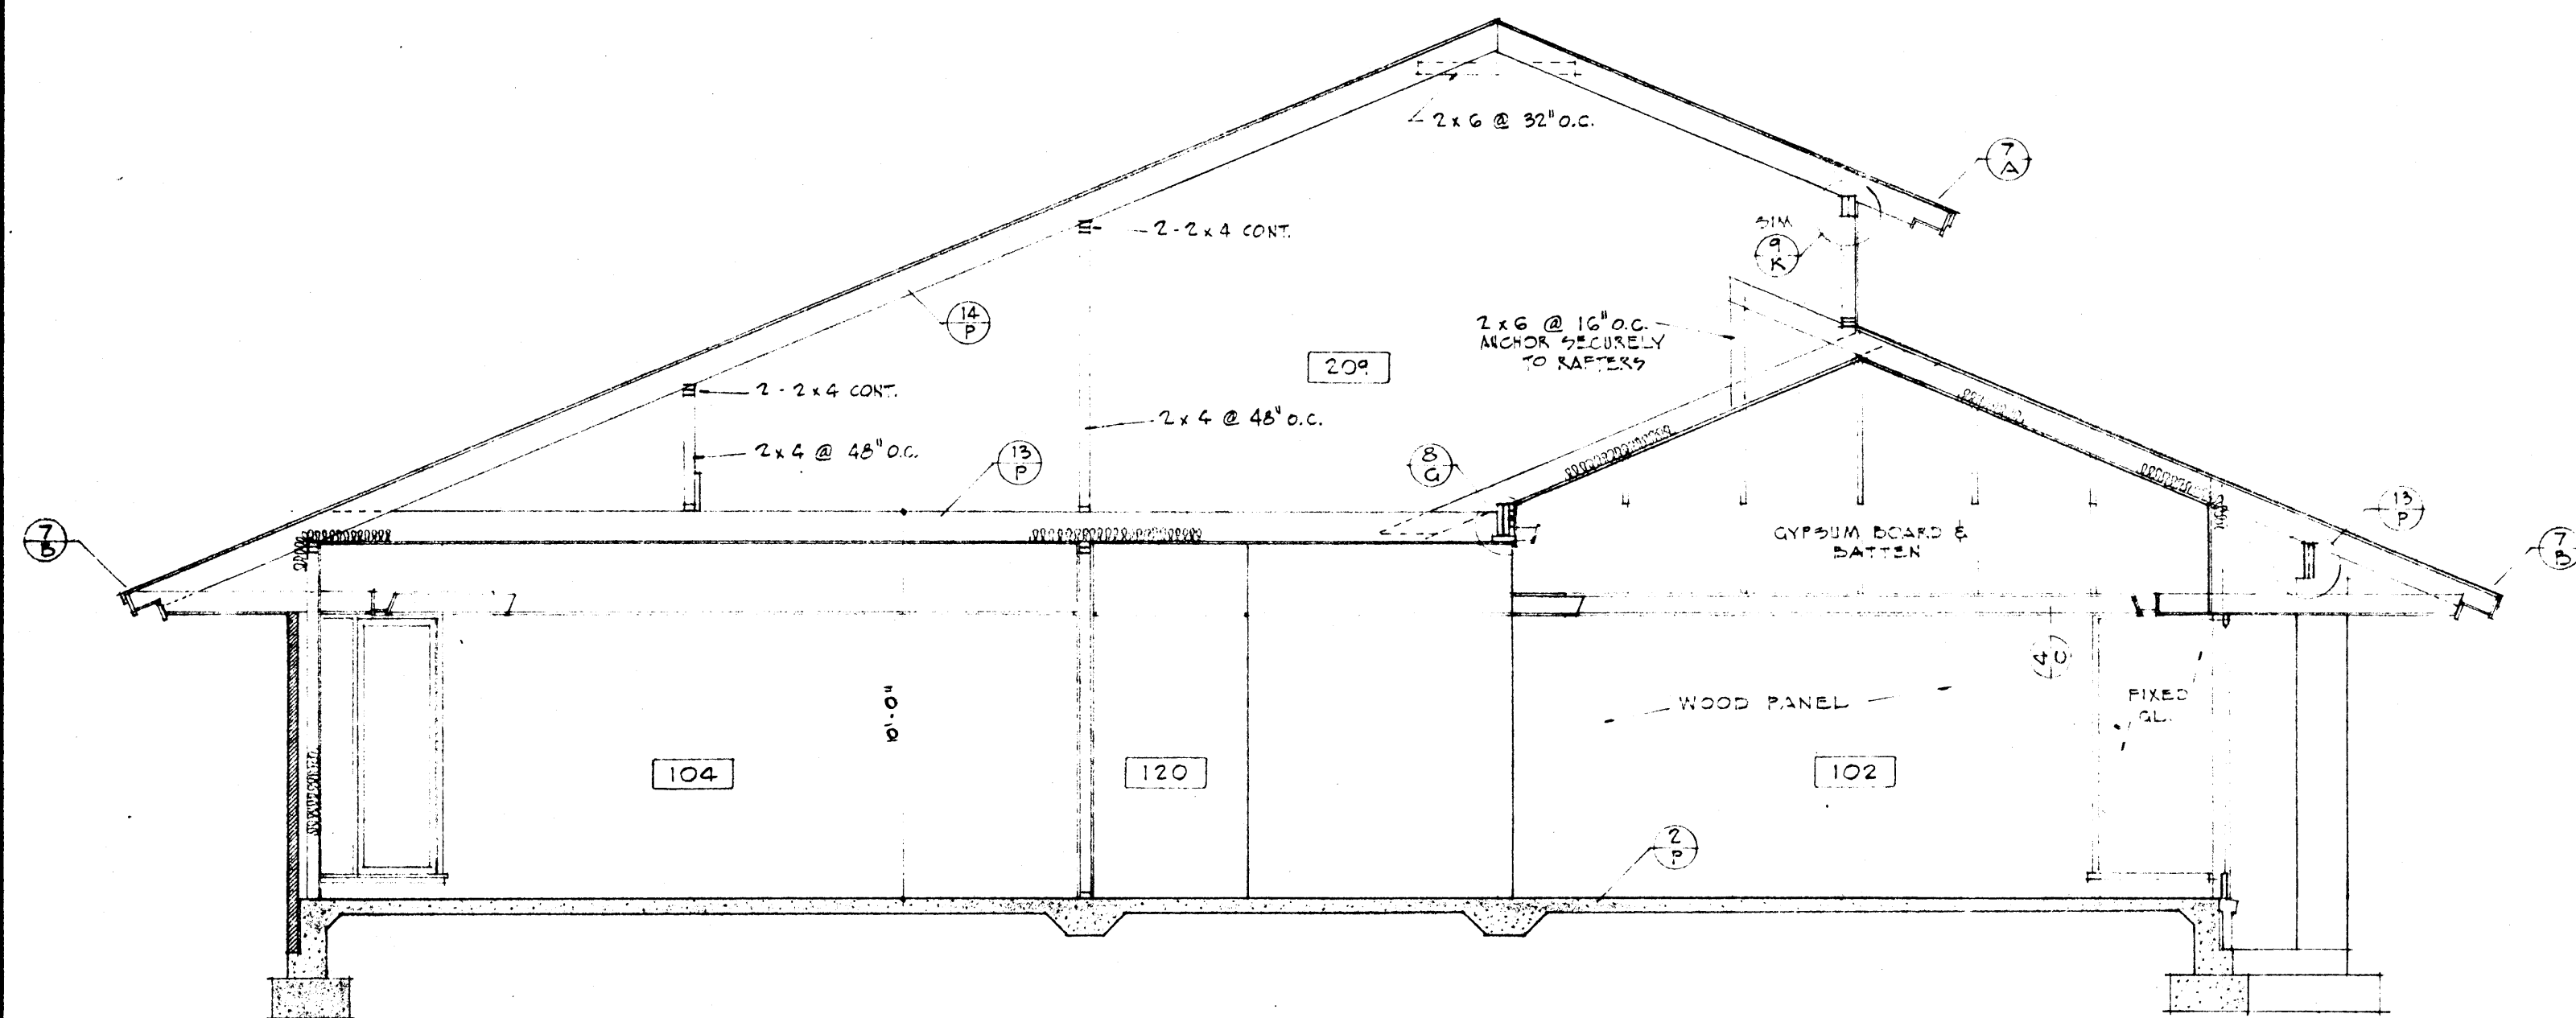


SECTION "A-A"

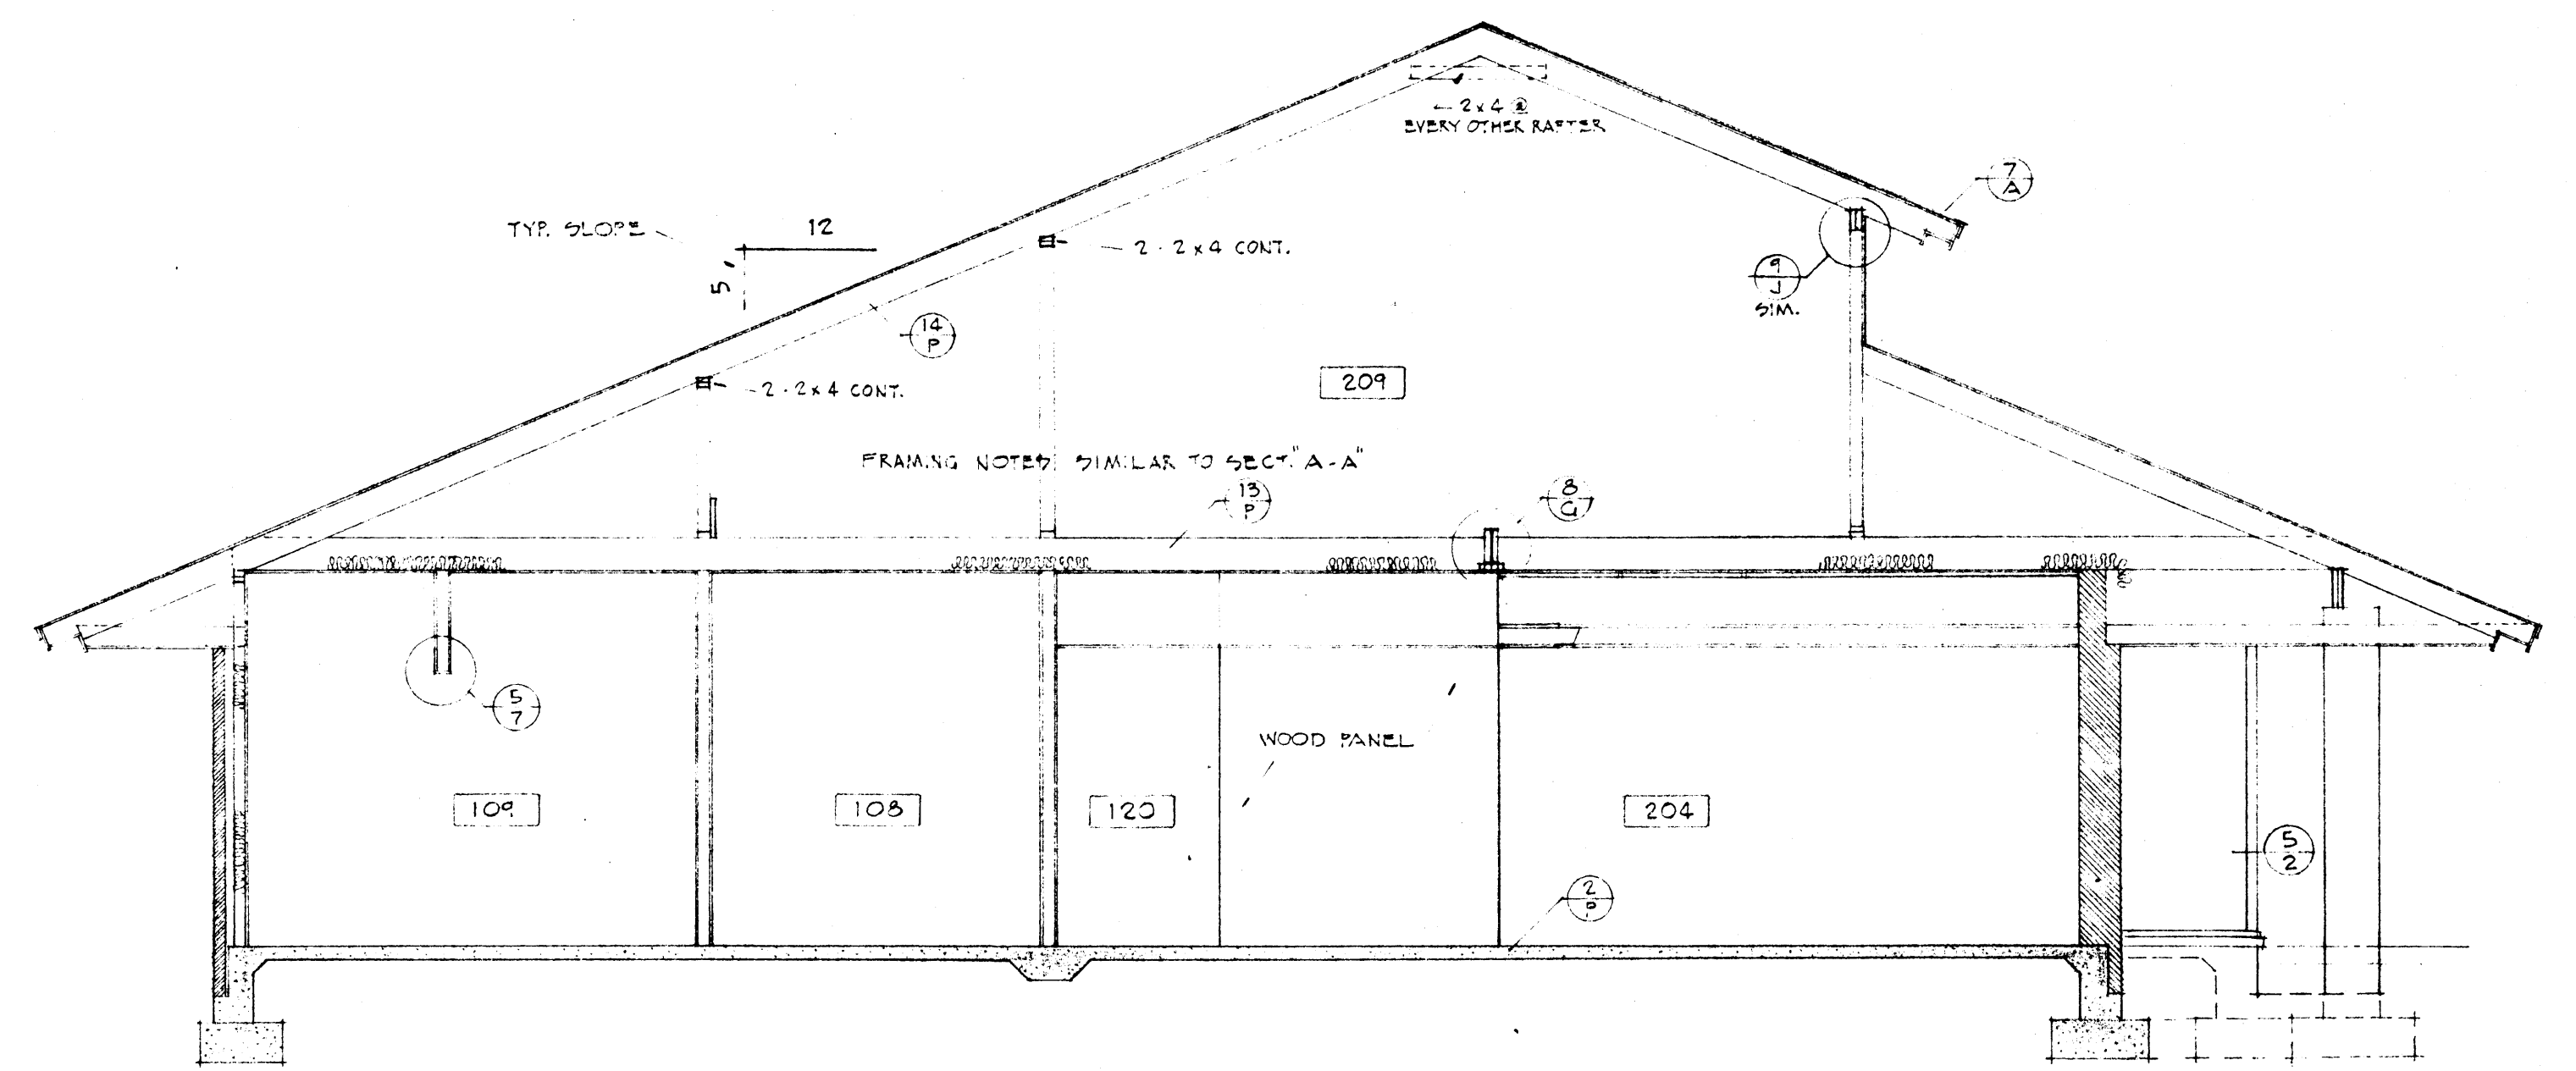


SECTION "B-B"

NOTE: ALL INTERIOR PARTITIONS OF SECT'S A,B,C,D, 2x4 STUDS @ 16" o.c. UNLESS NOTED OTHERWISE ON THIS SET.

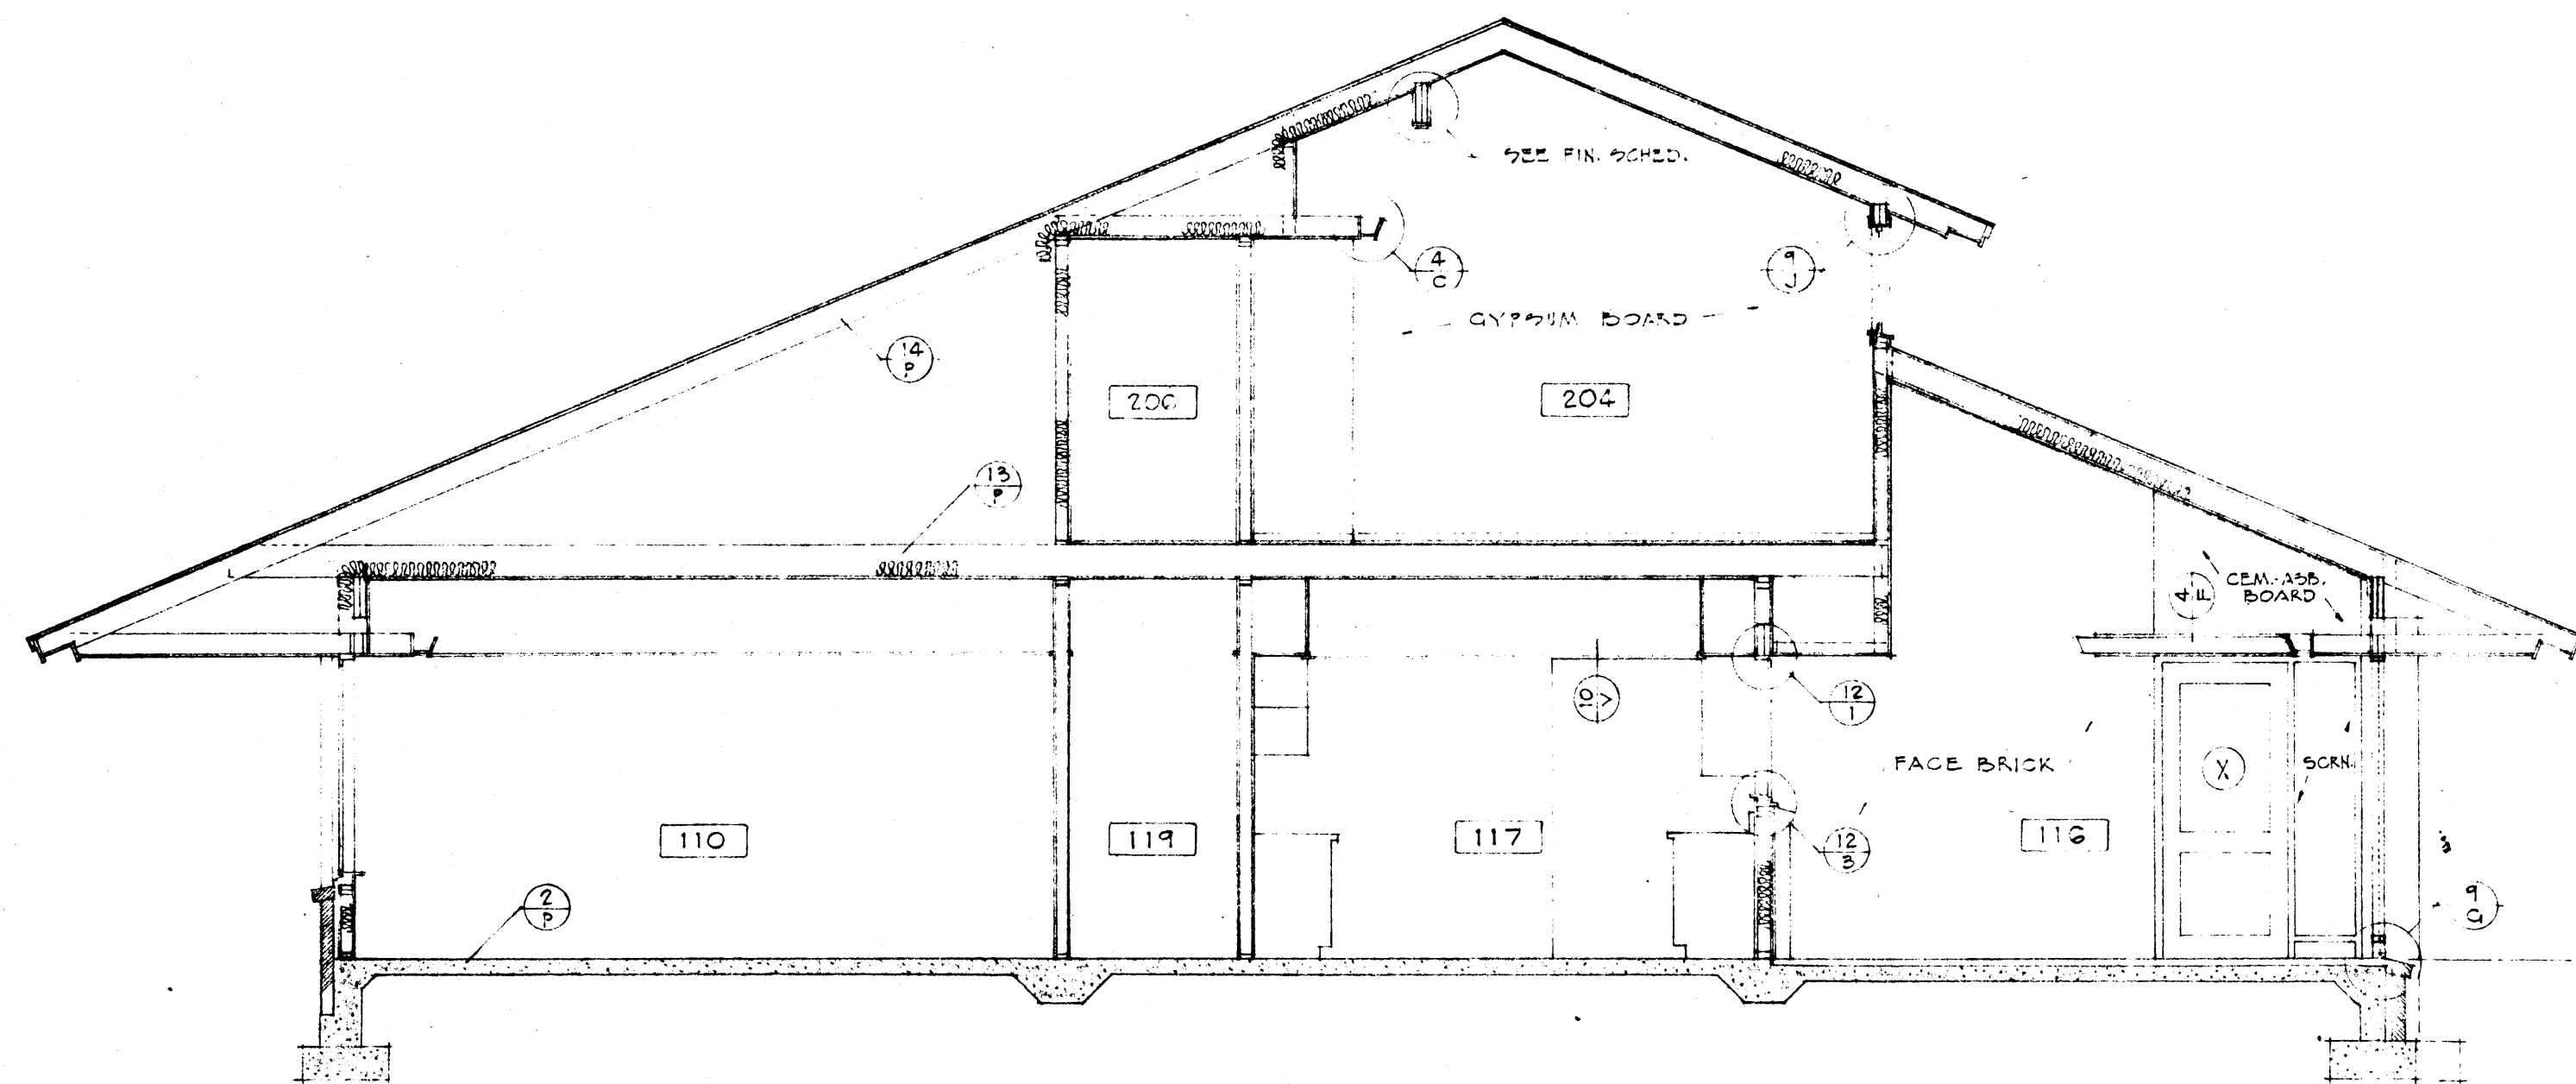


SECTION "C-C"

SCALE: 1/4" = 1'-0"

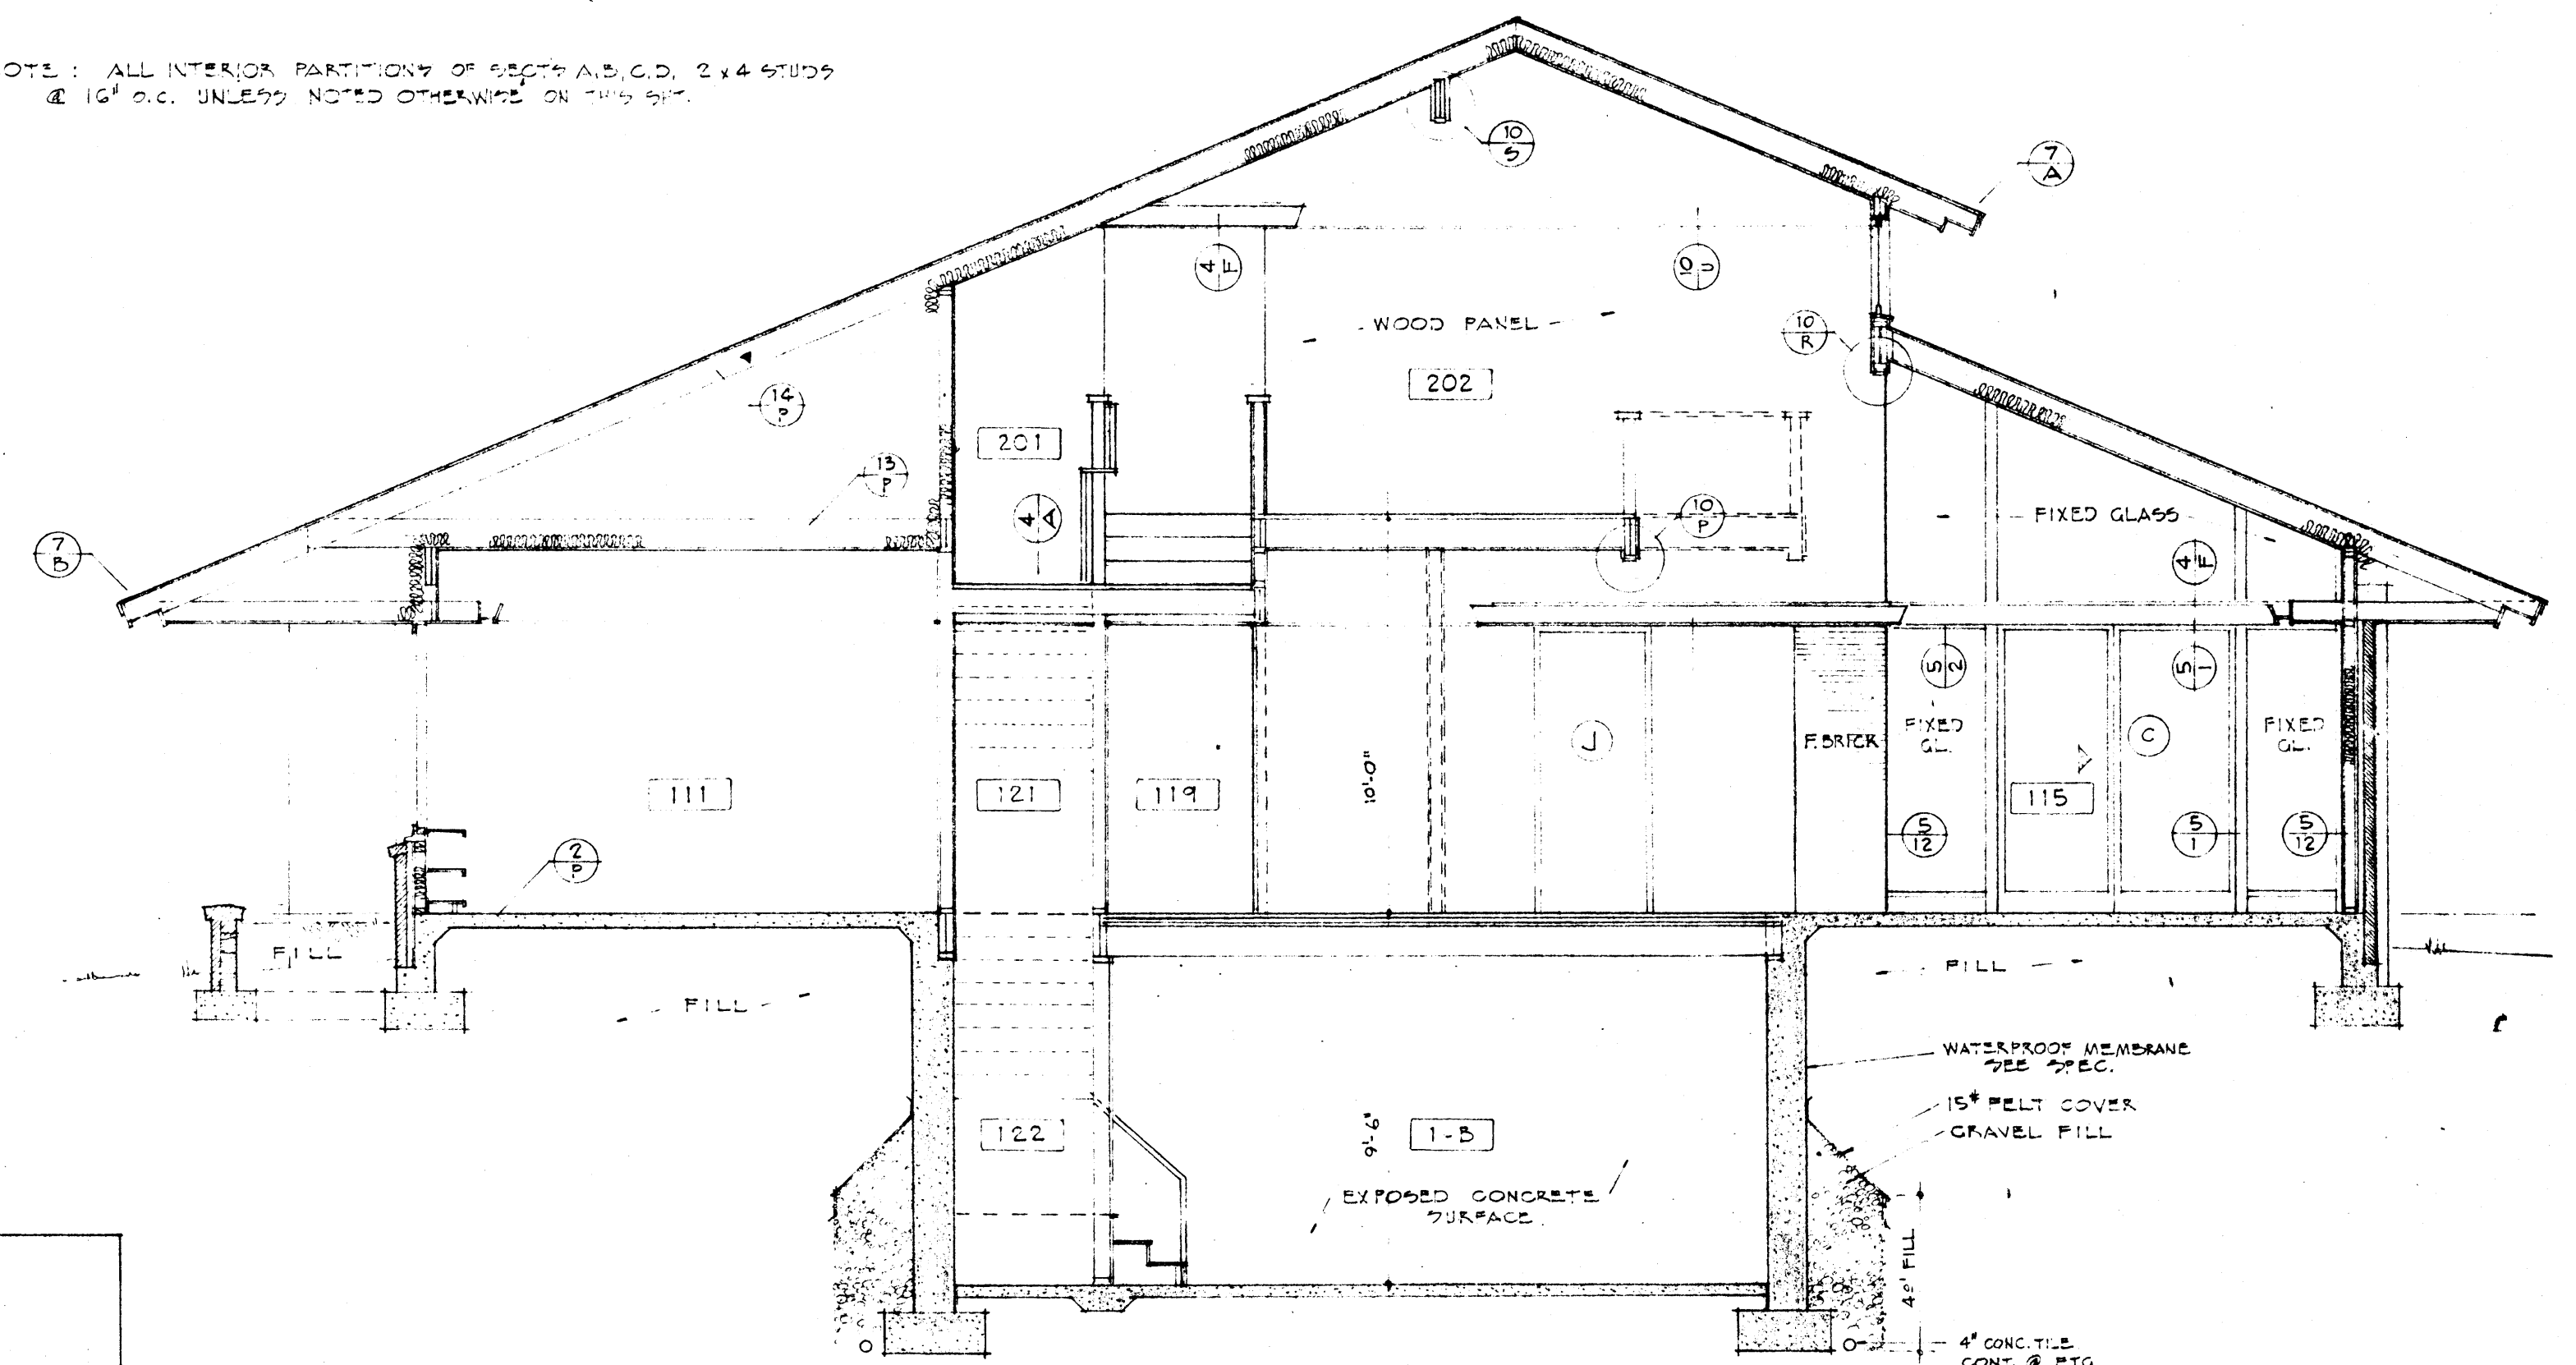


SECTION "D-D"

SCALE: 1/2" = 1'-0"

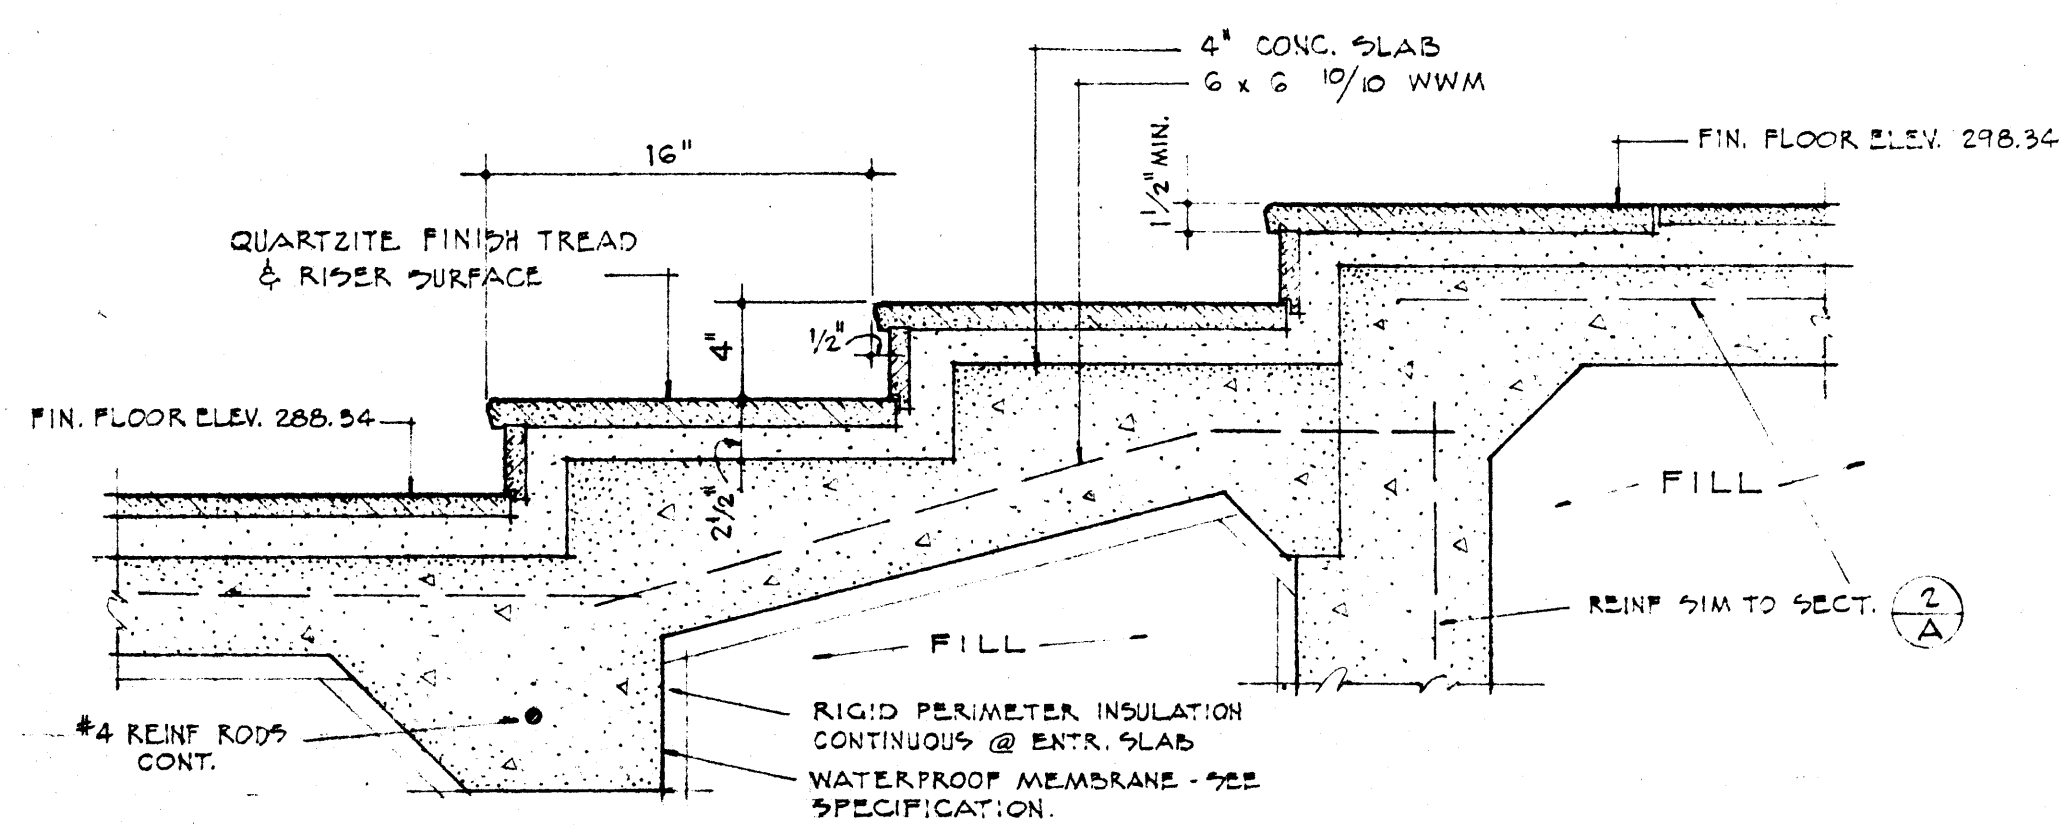


SECTION AT ENTRANCE STAIRS
SCALE: 1/2" = 1'-0"

8/E

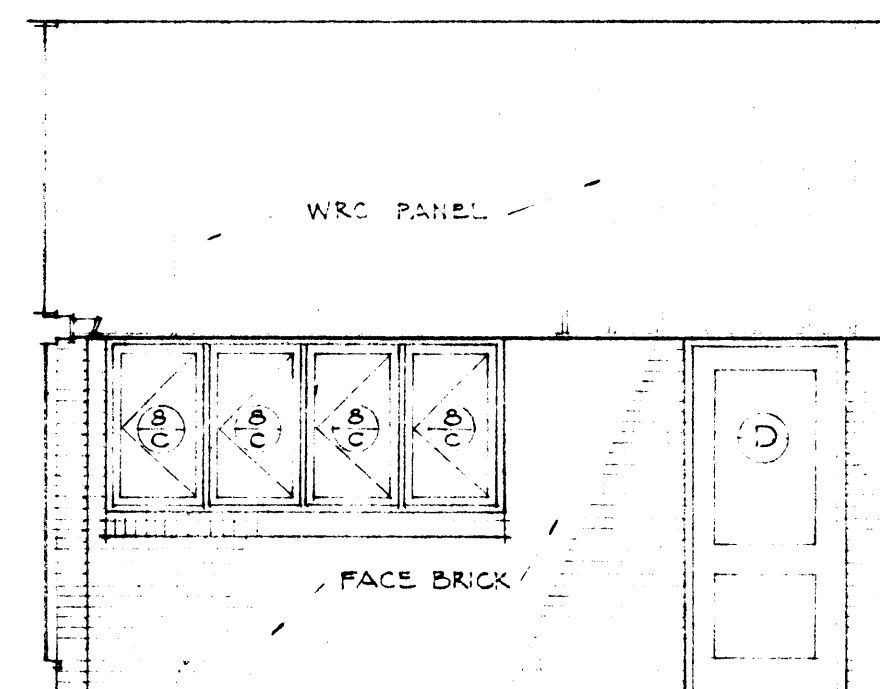

SOUTH ELEV. - AREA 116
SCALE: 1/4" = 1'-0"


8/F

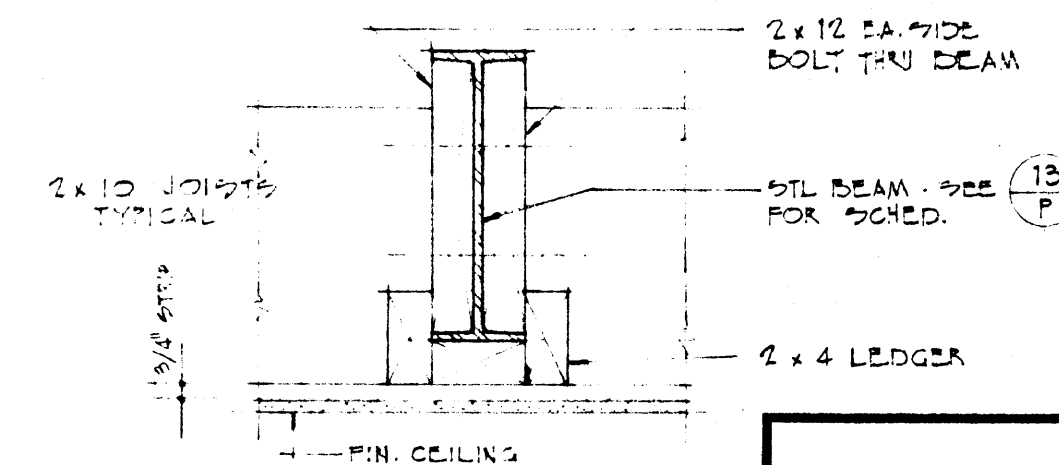

SECTION
1/2" = 1'-0"


8/G

RESIDENCE FOR MR. & MRS. DEAN ELLIS JONESBORO ARKANSAS		DATE	G-1-65	SHEET NUMBER	8
		DRAWN BY	CNR	CHECKED BY	
STUCK, FRIER, LANE & SCOTT, INC., ARCHITECTS 601 SOUTHWEST DR., JONESBORO, ARK.		REVISIONS		COMMISSION NUMBER	41965

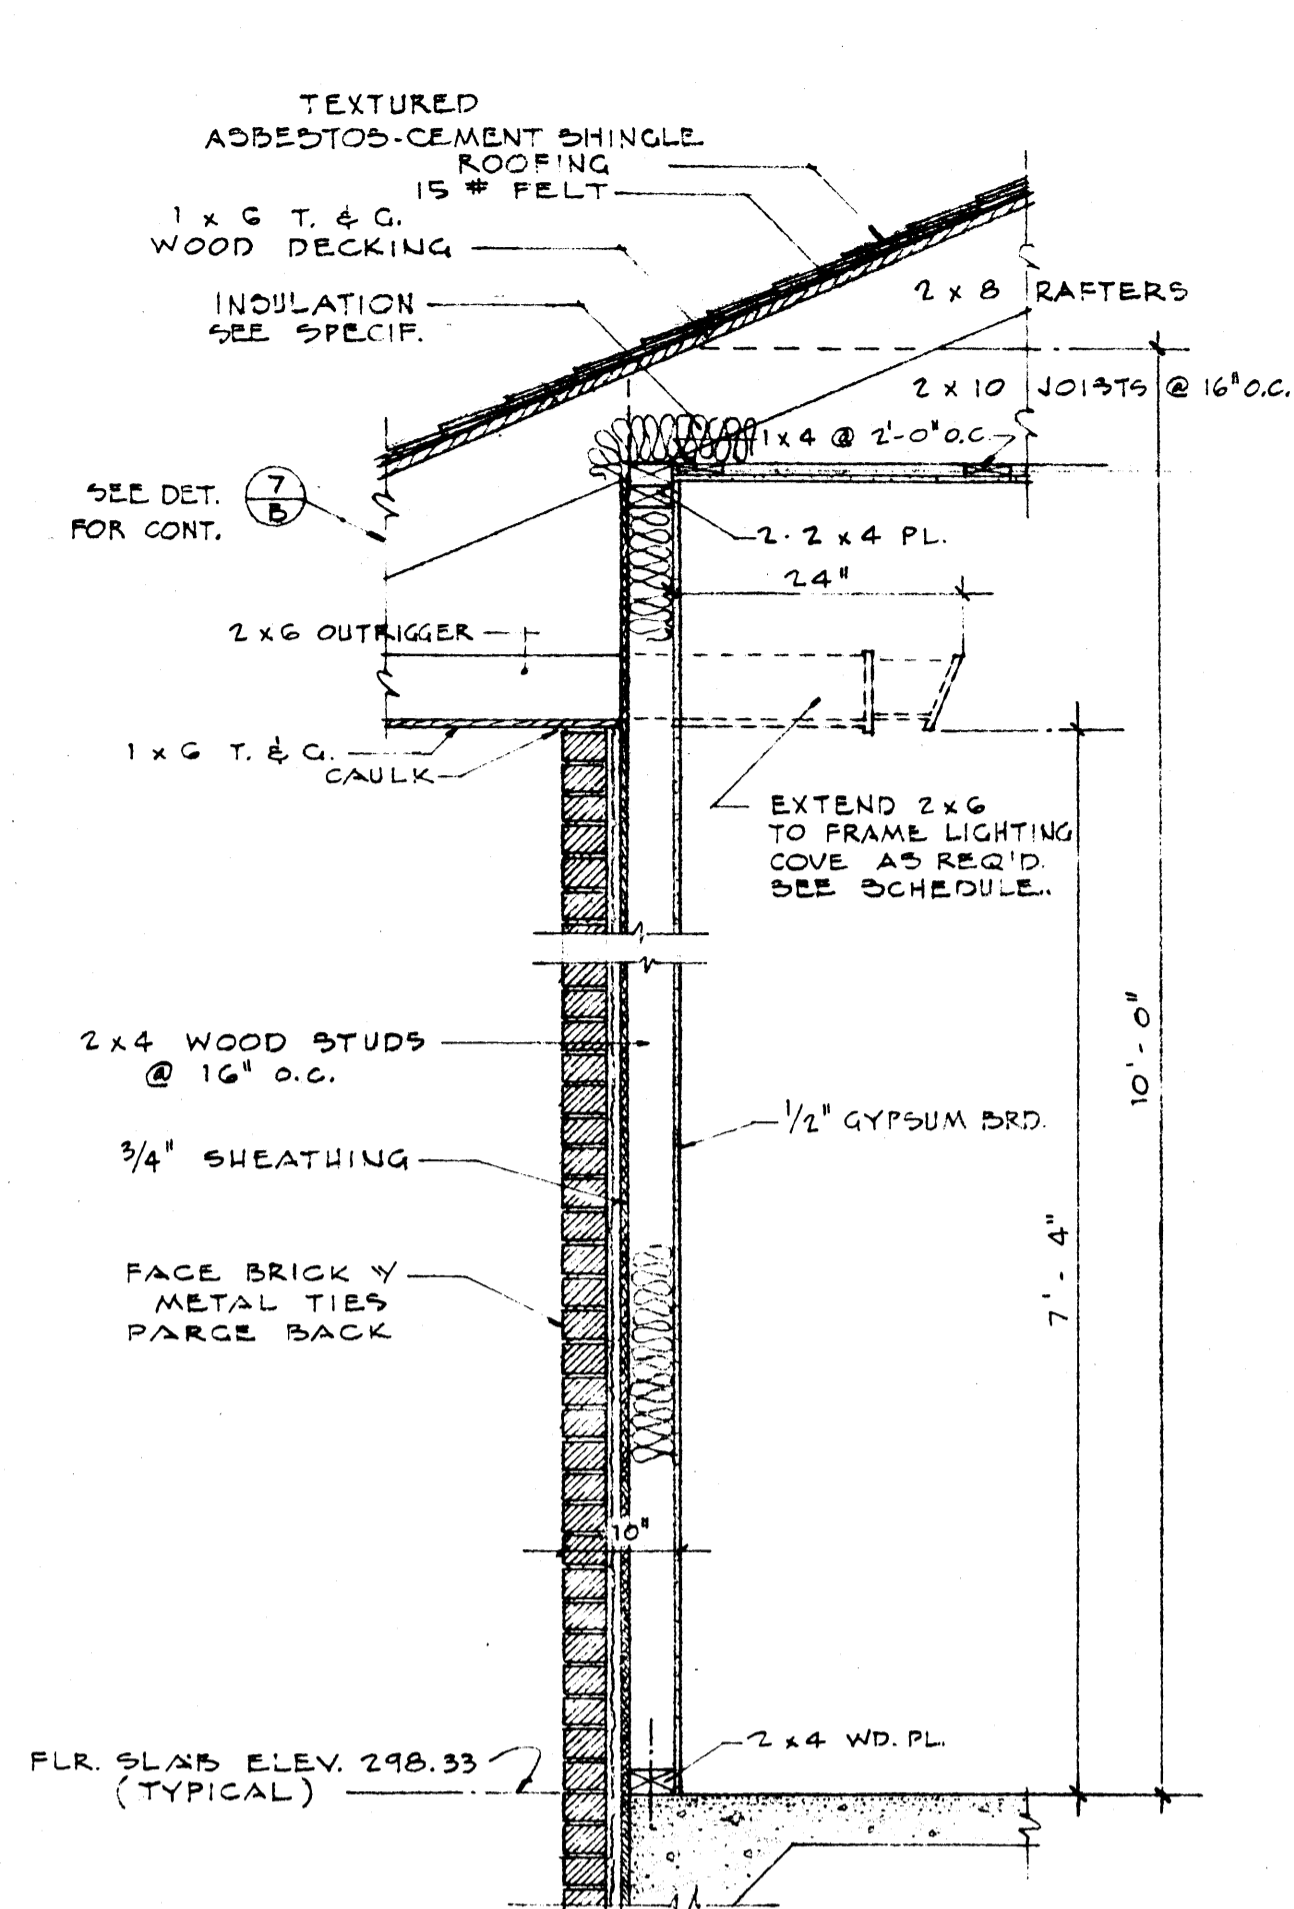


NOTE: WINDOW DET. (A) SIMILAR TO CONDITIONS SHOWN IN SECTION (B) SILL HGT. VARIES


SECTION @ WL. (A)
SCALE 3/4" = 1'-0"

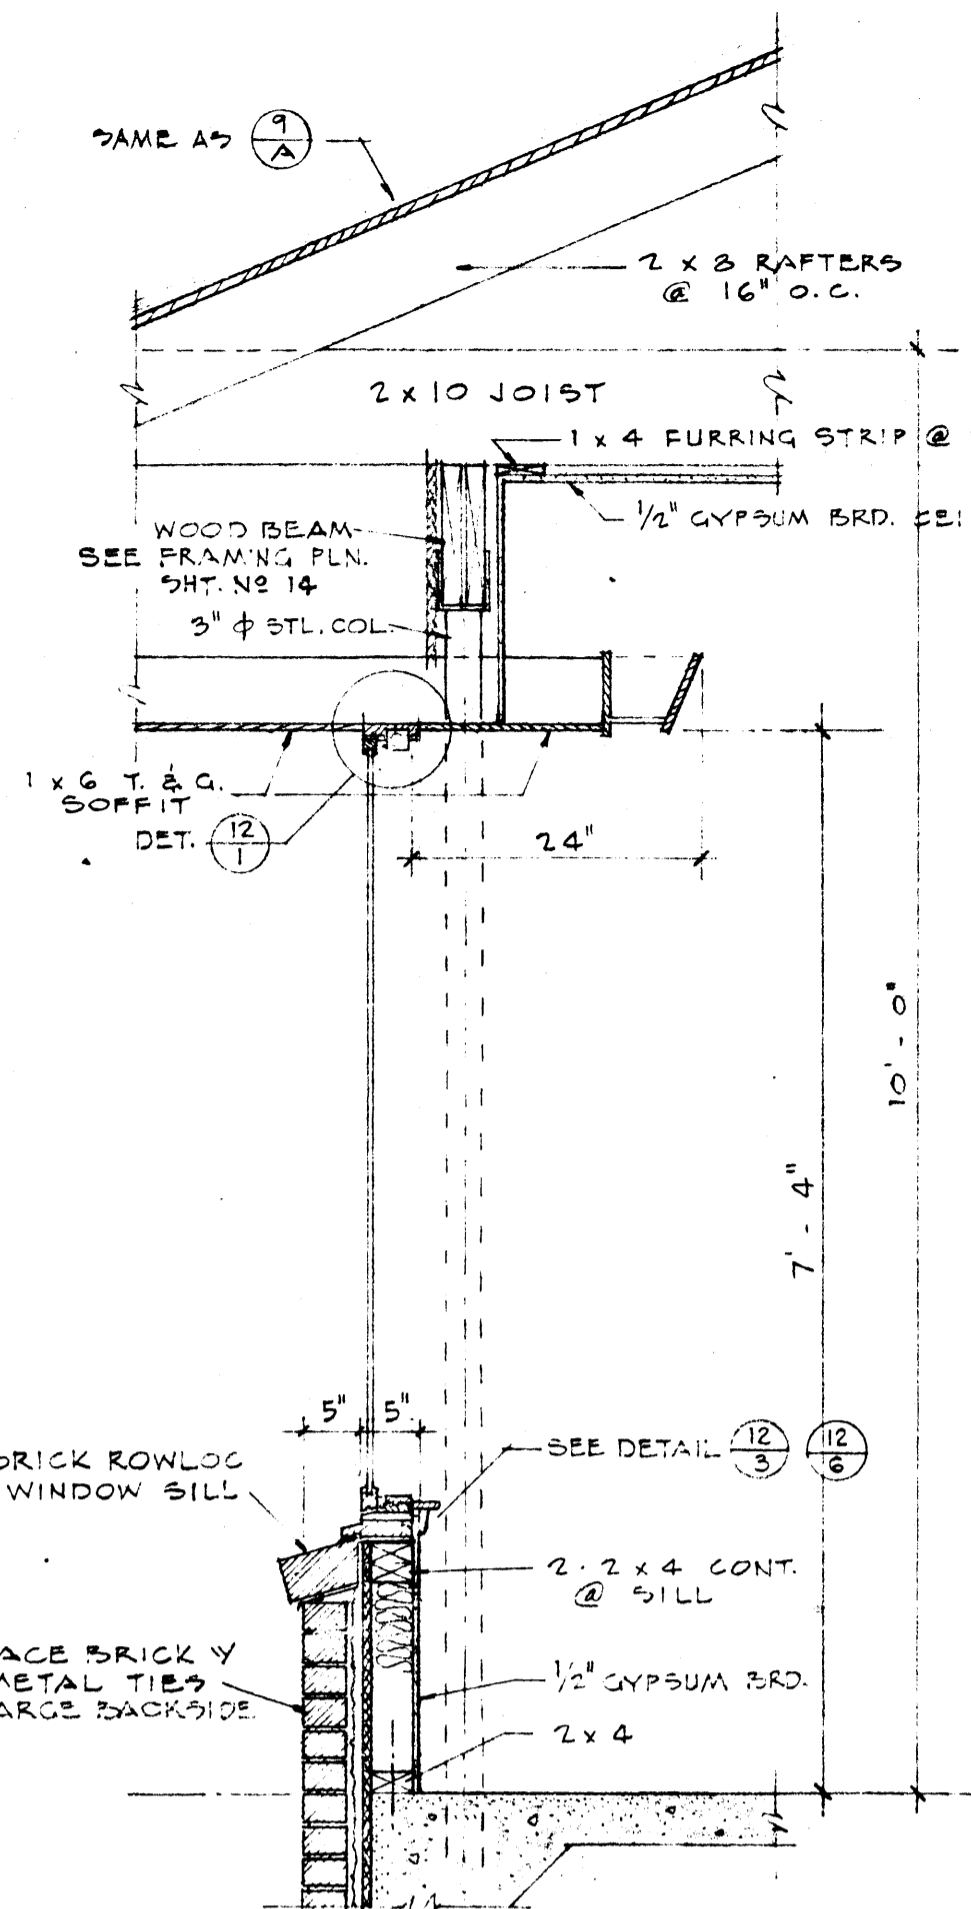


SECTION @ WL. (B)

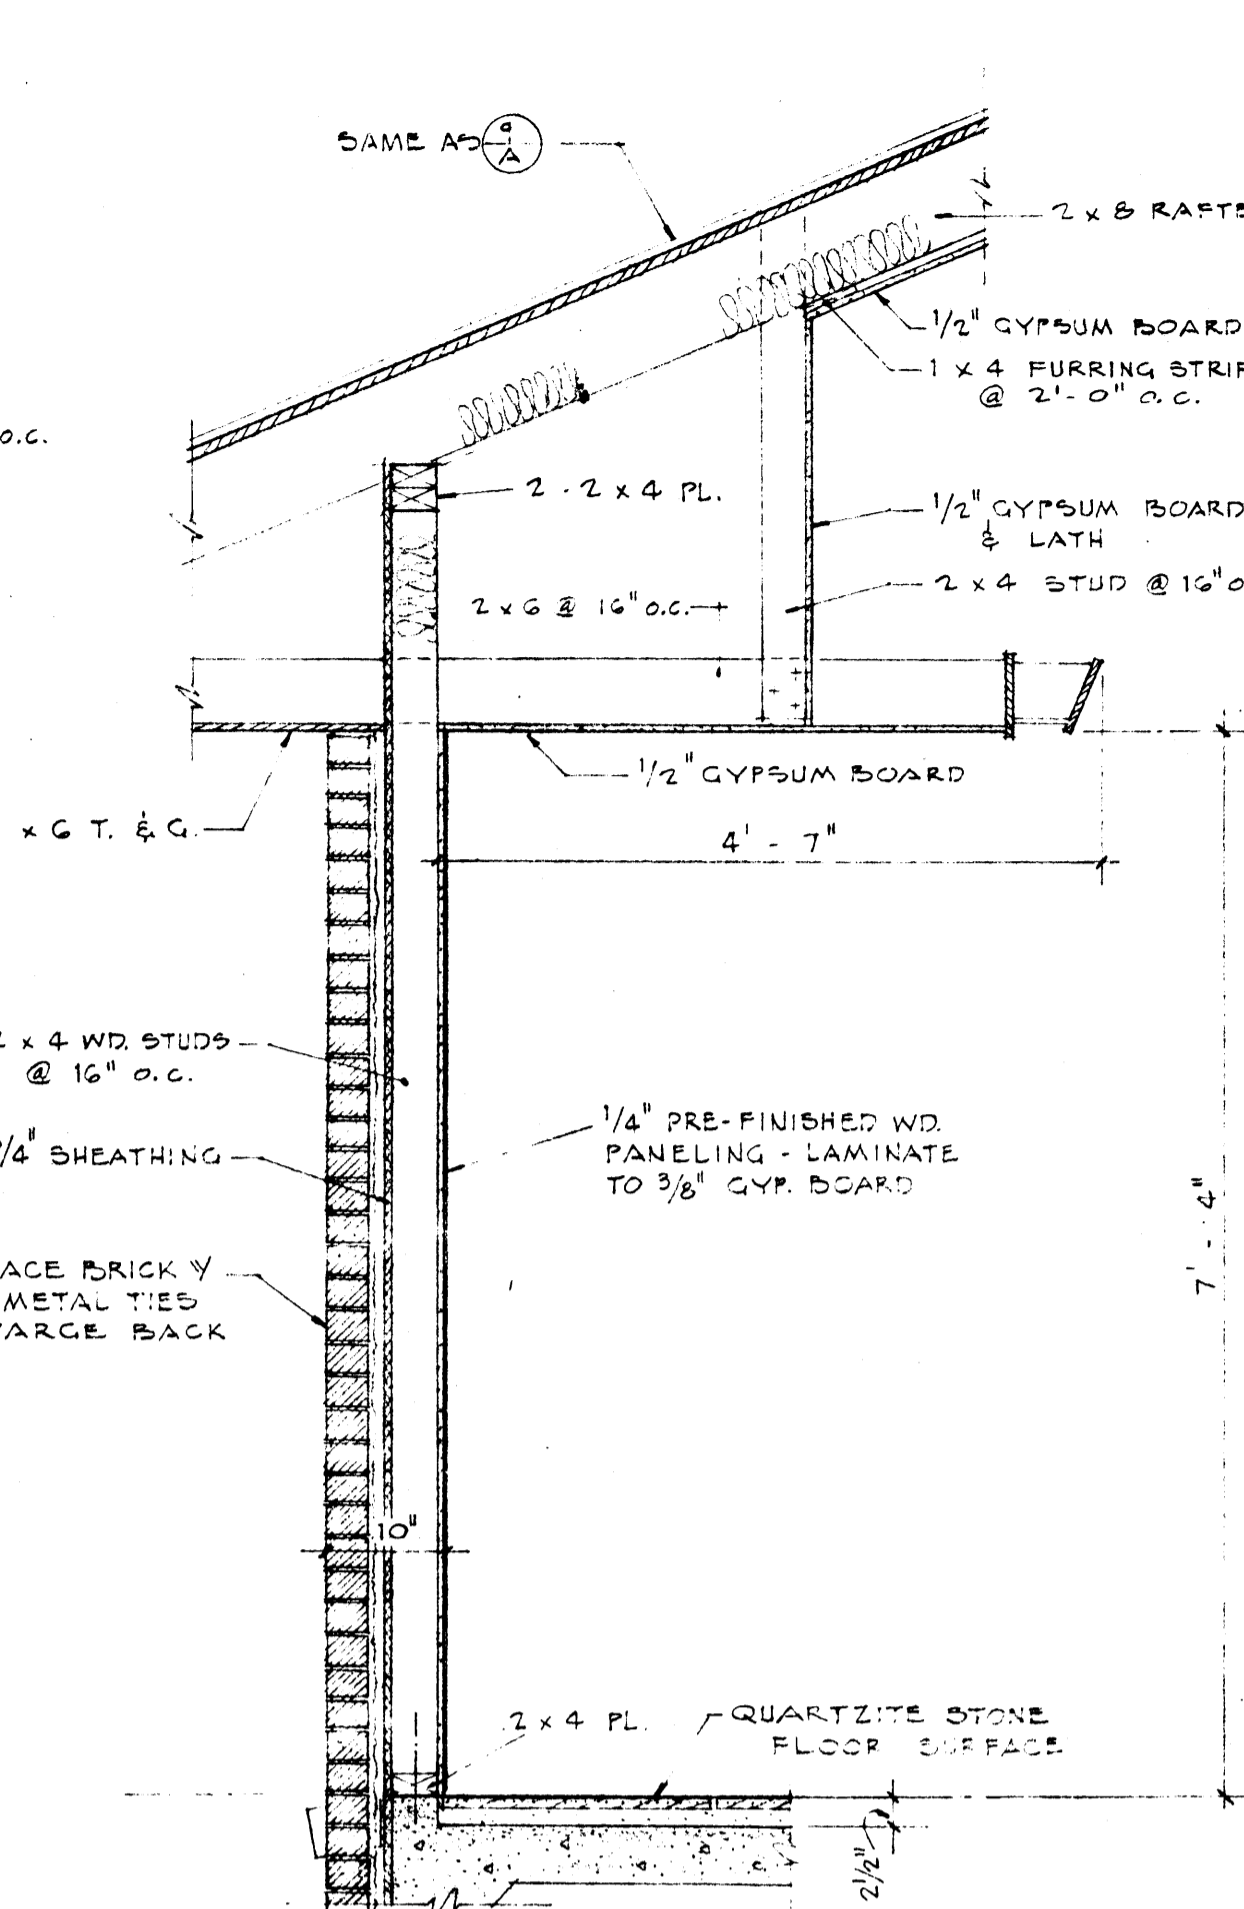


SECTION @ WL. (C)

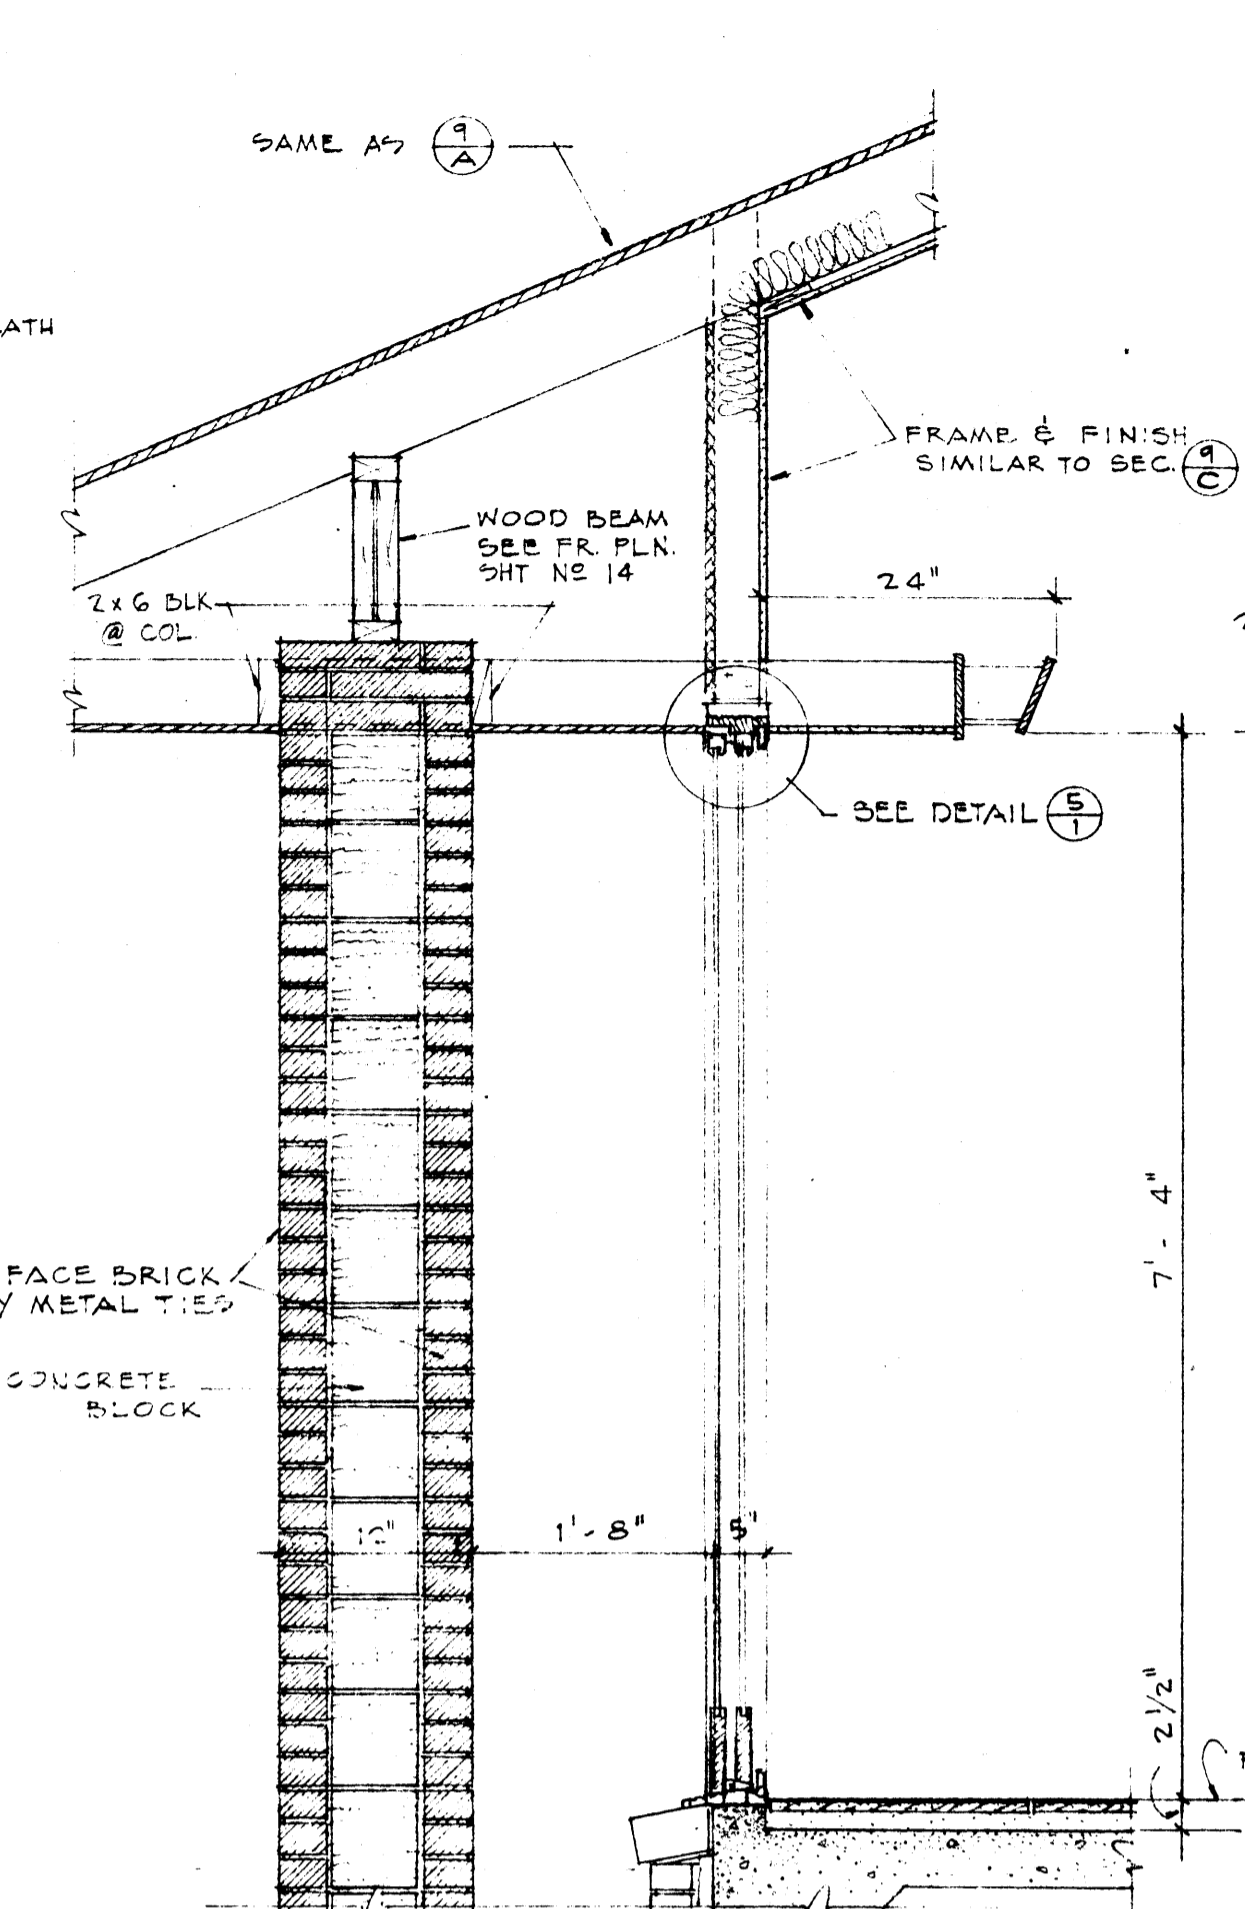


SECTION @ WL. (D)

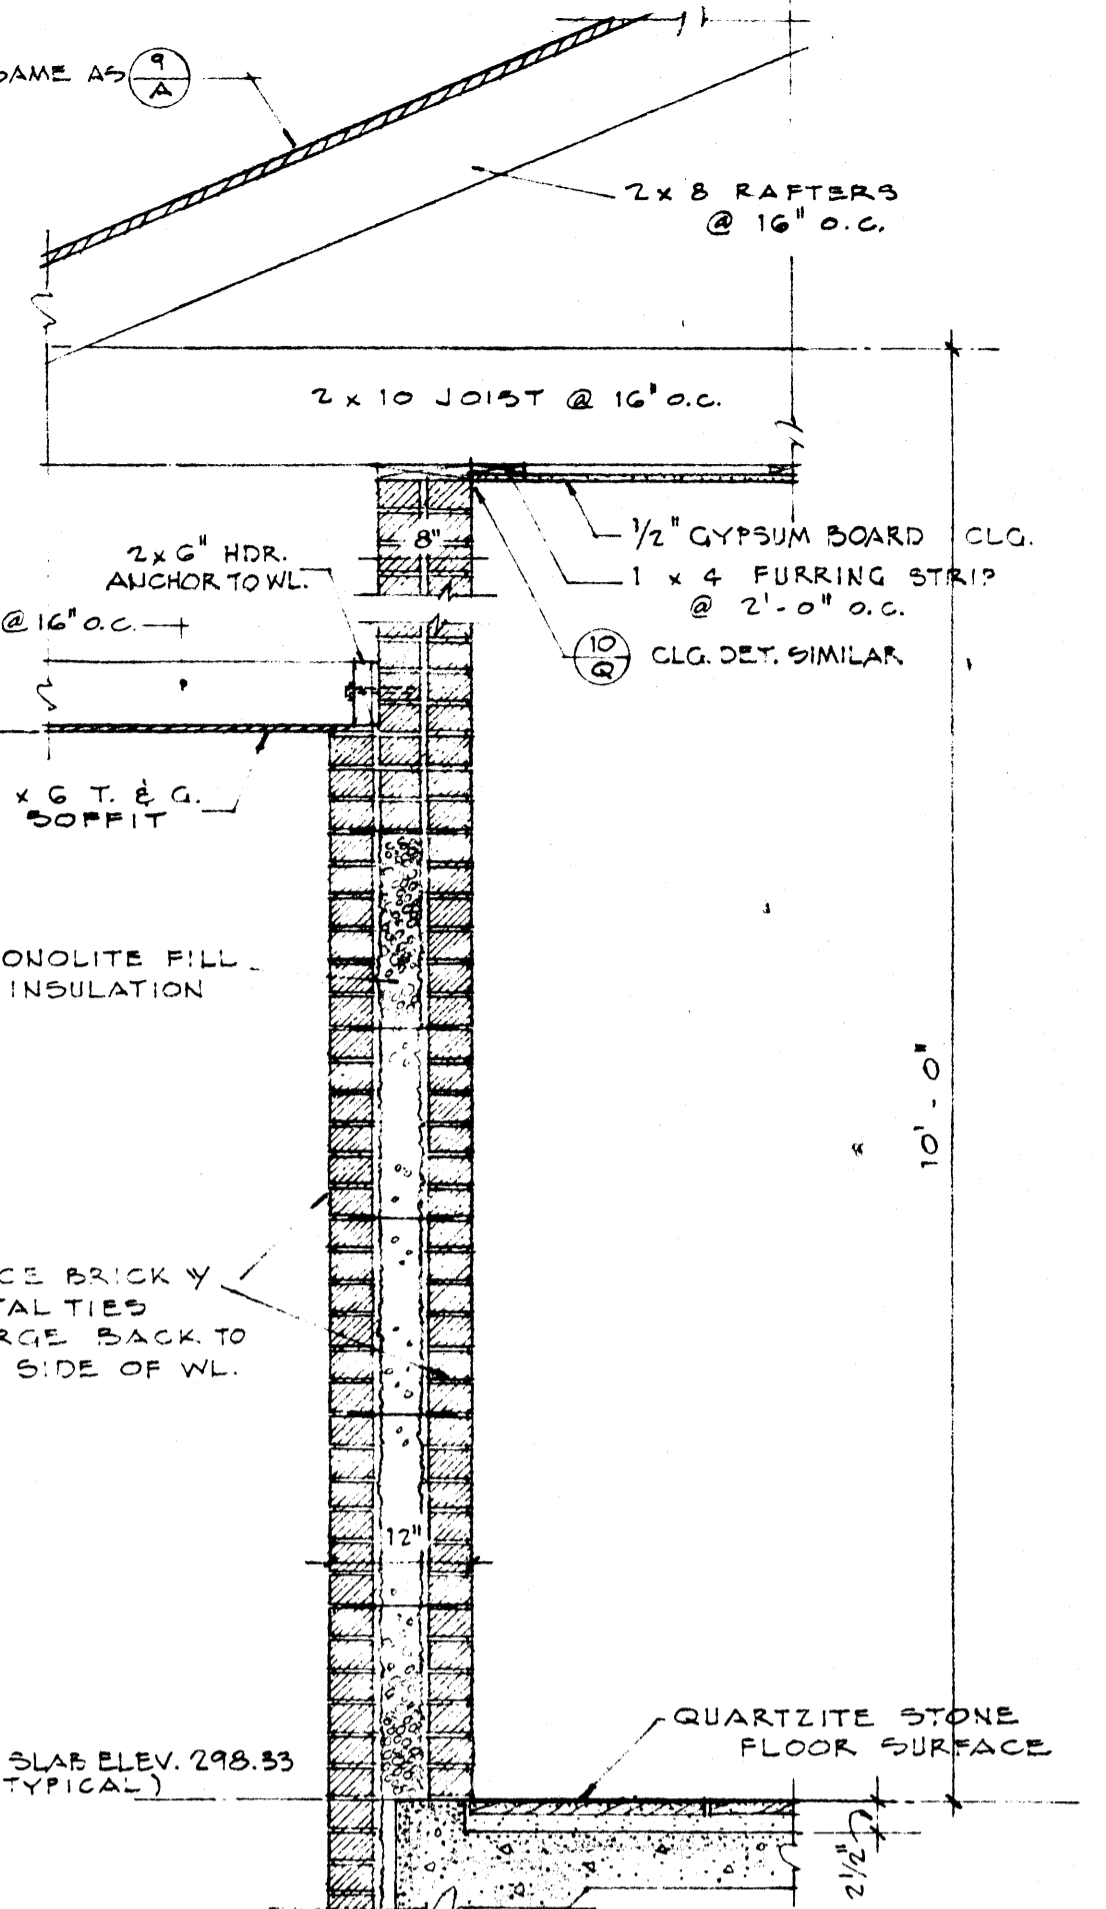


SECTION @ WL. (E)

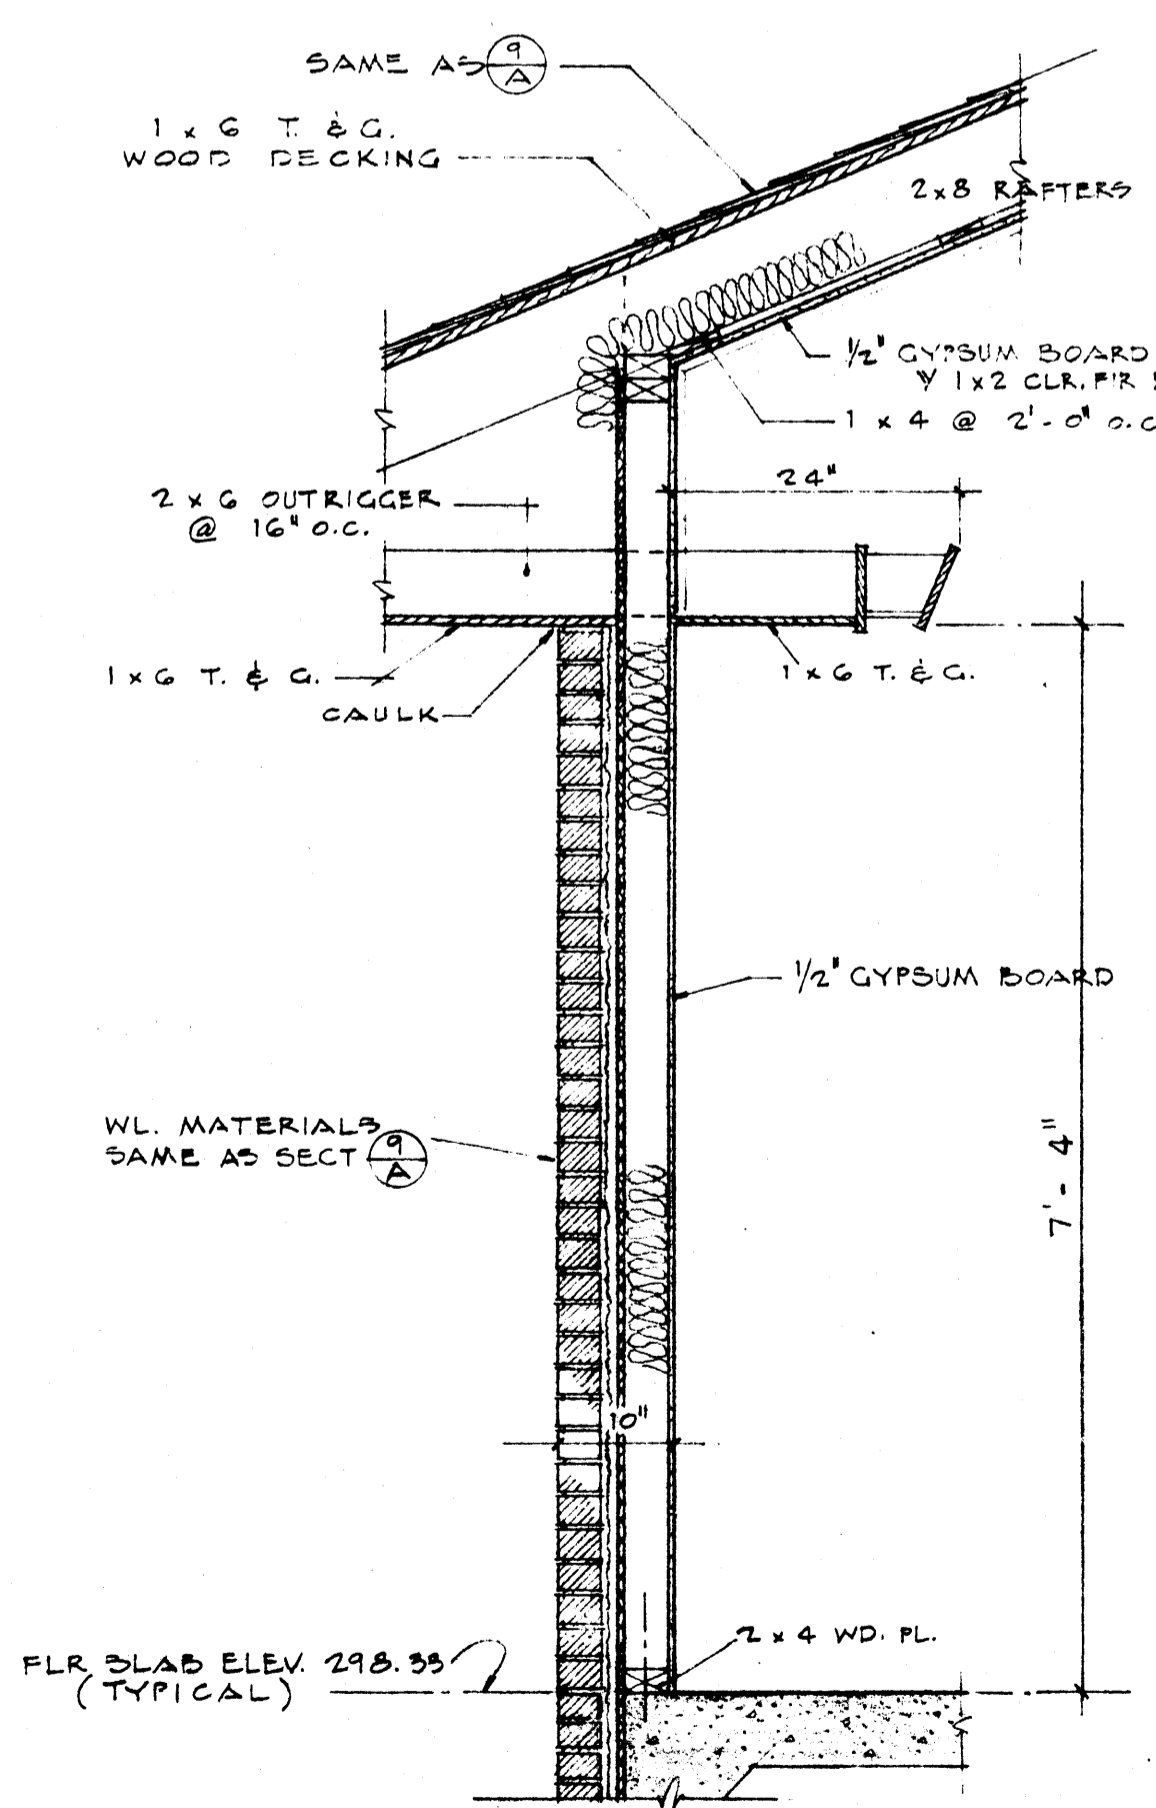


SECTION @ WL. (F)

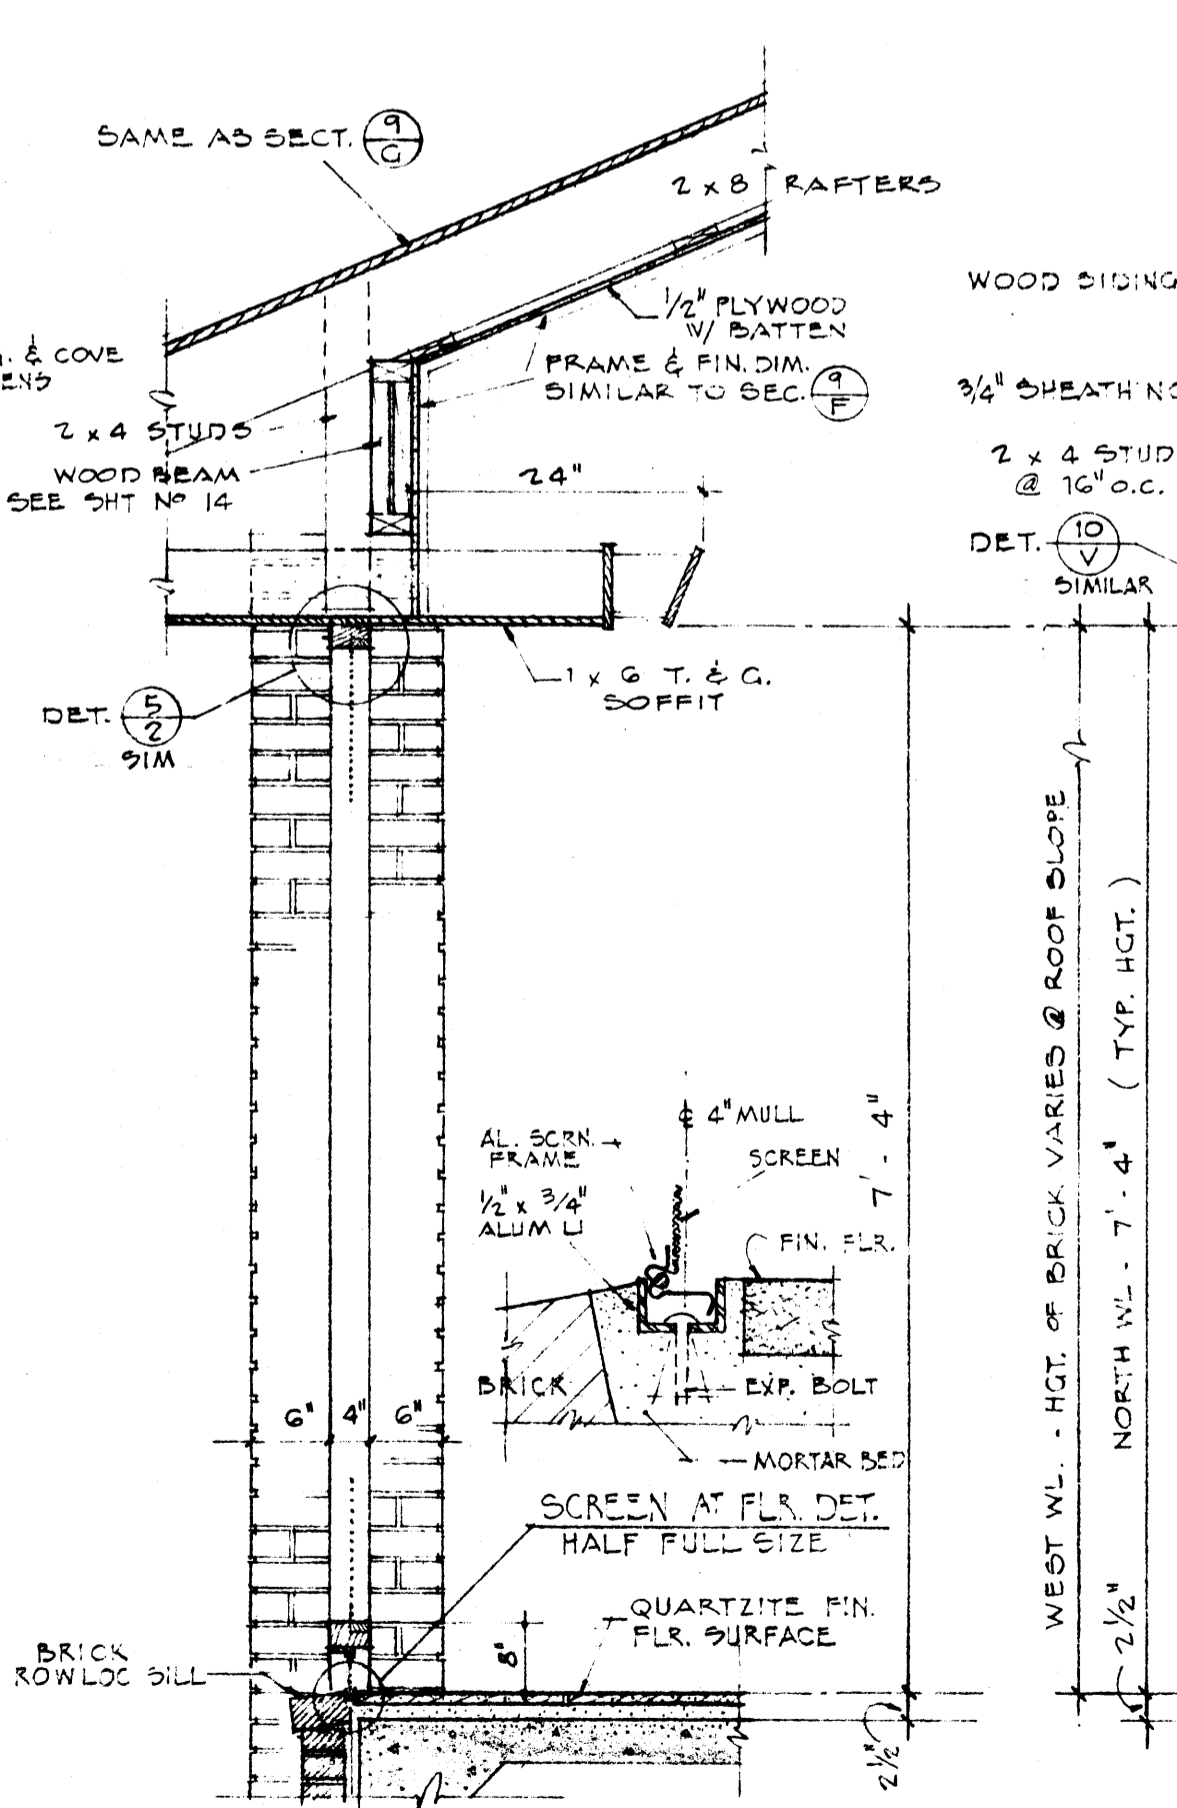


SECTION @ WL. (G)

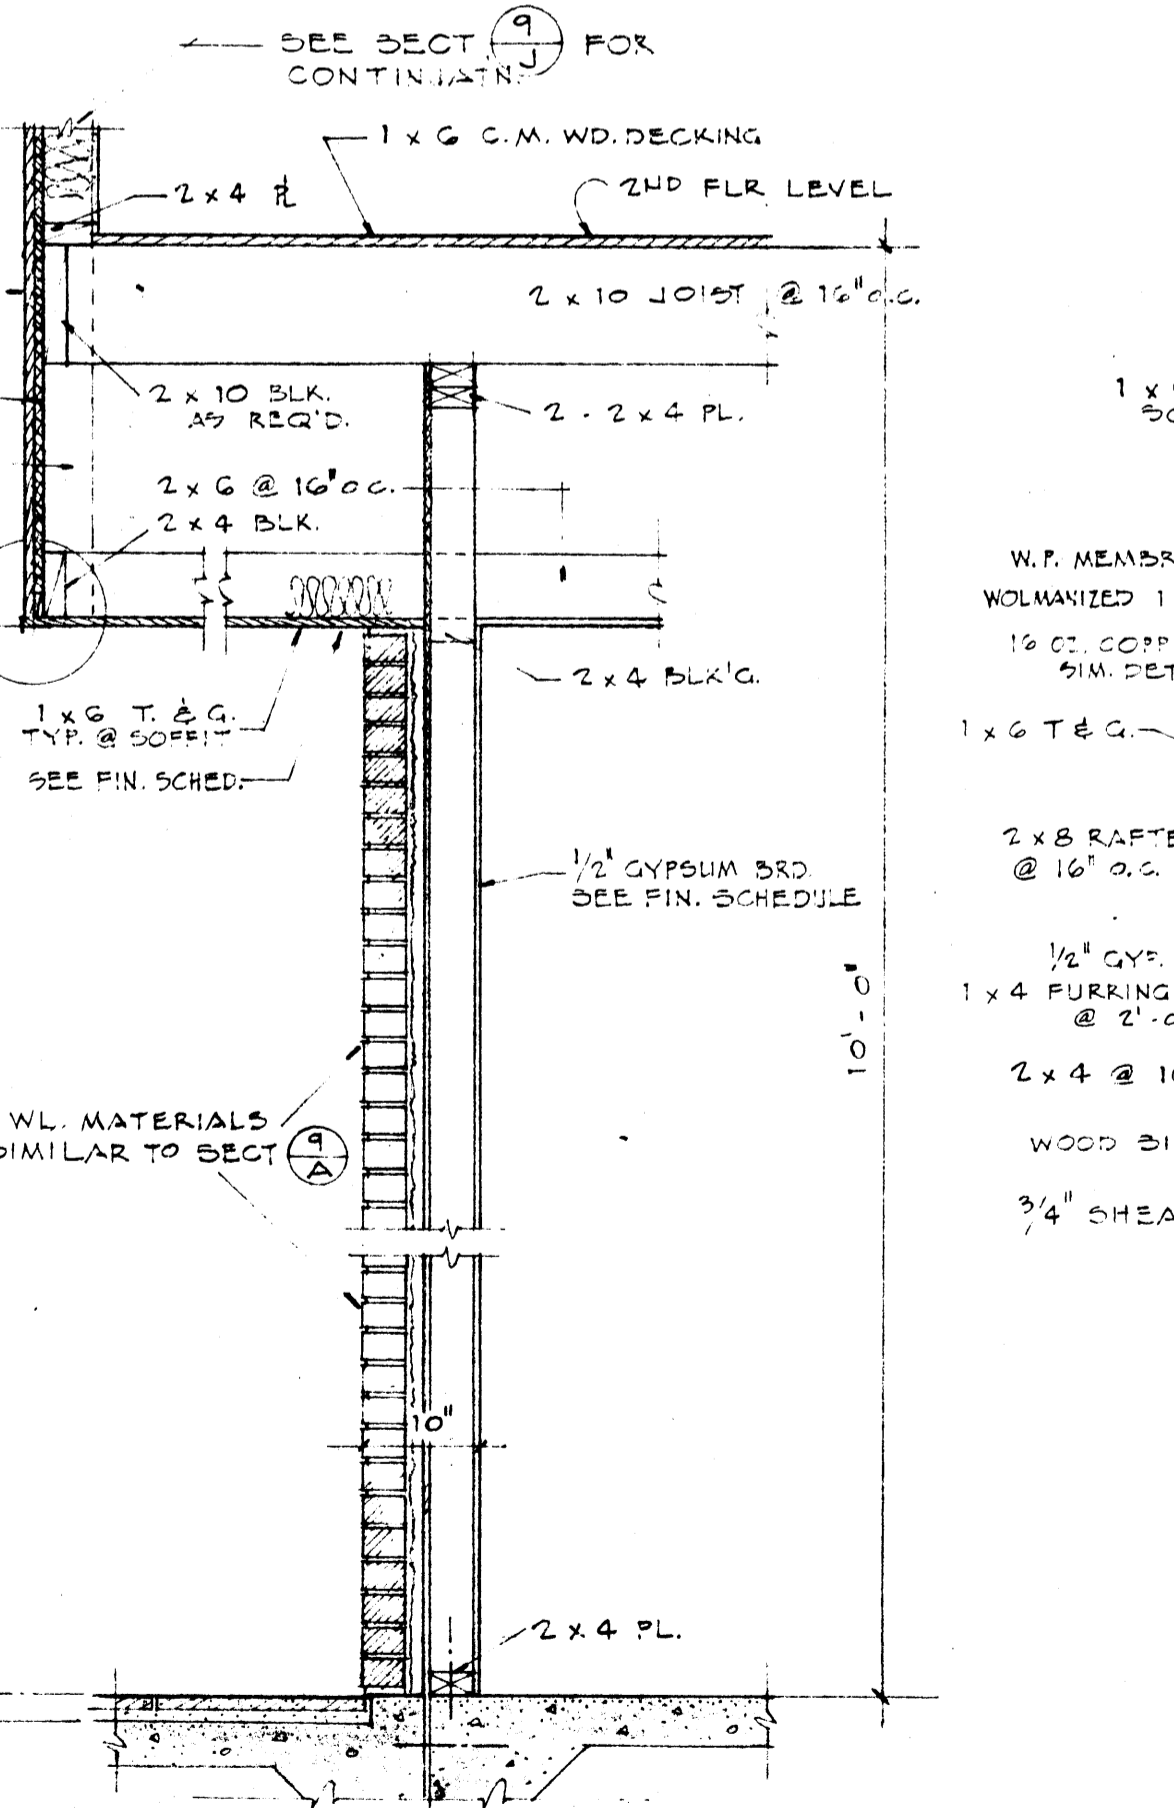

SECTION @ WL. (H)

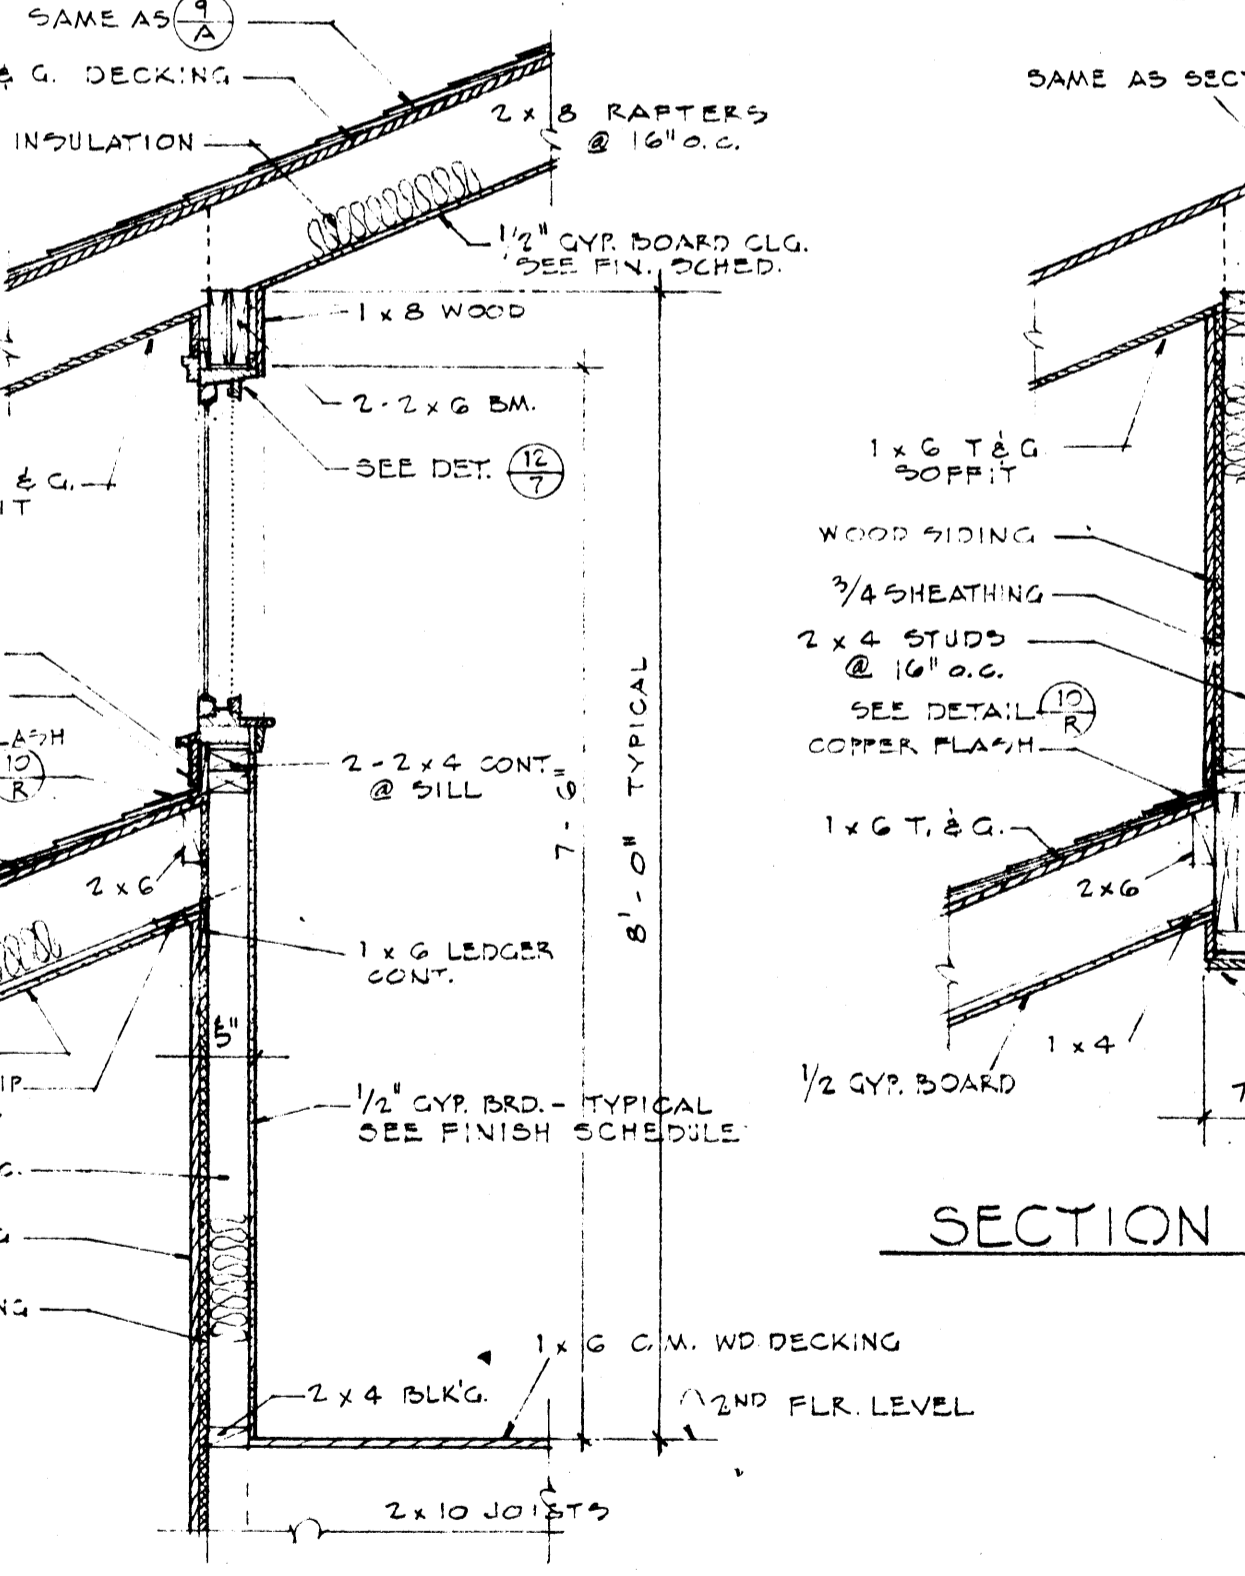


SECTION @ WL. (J)

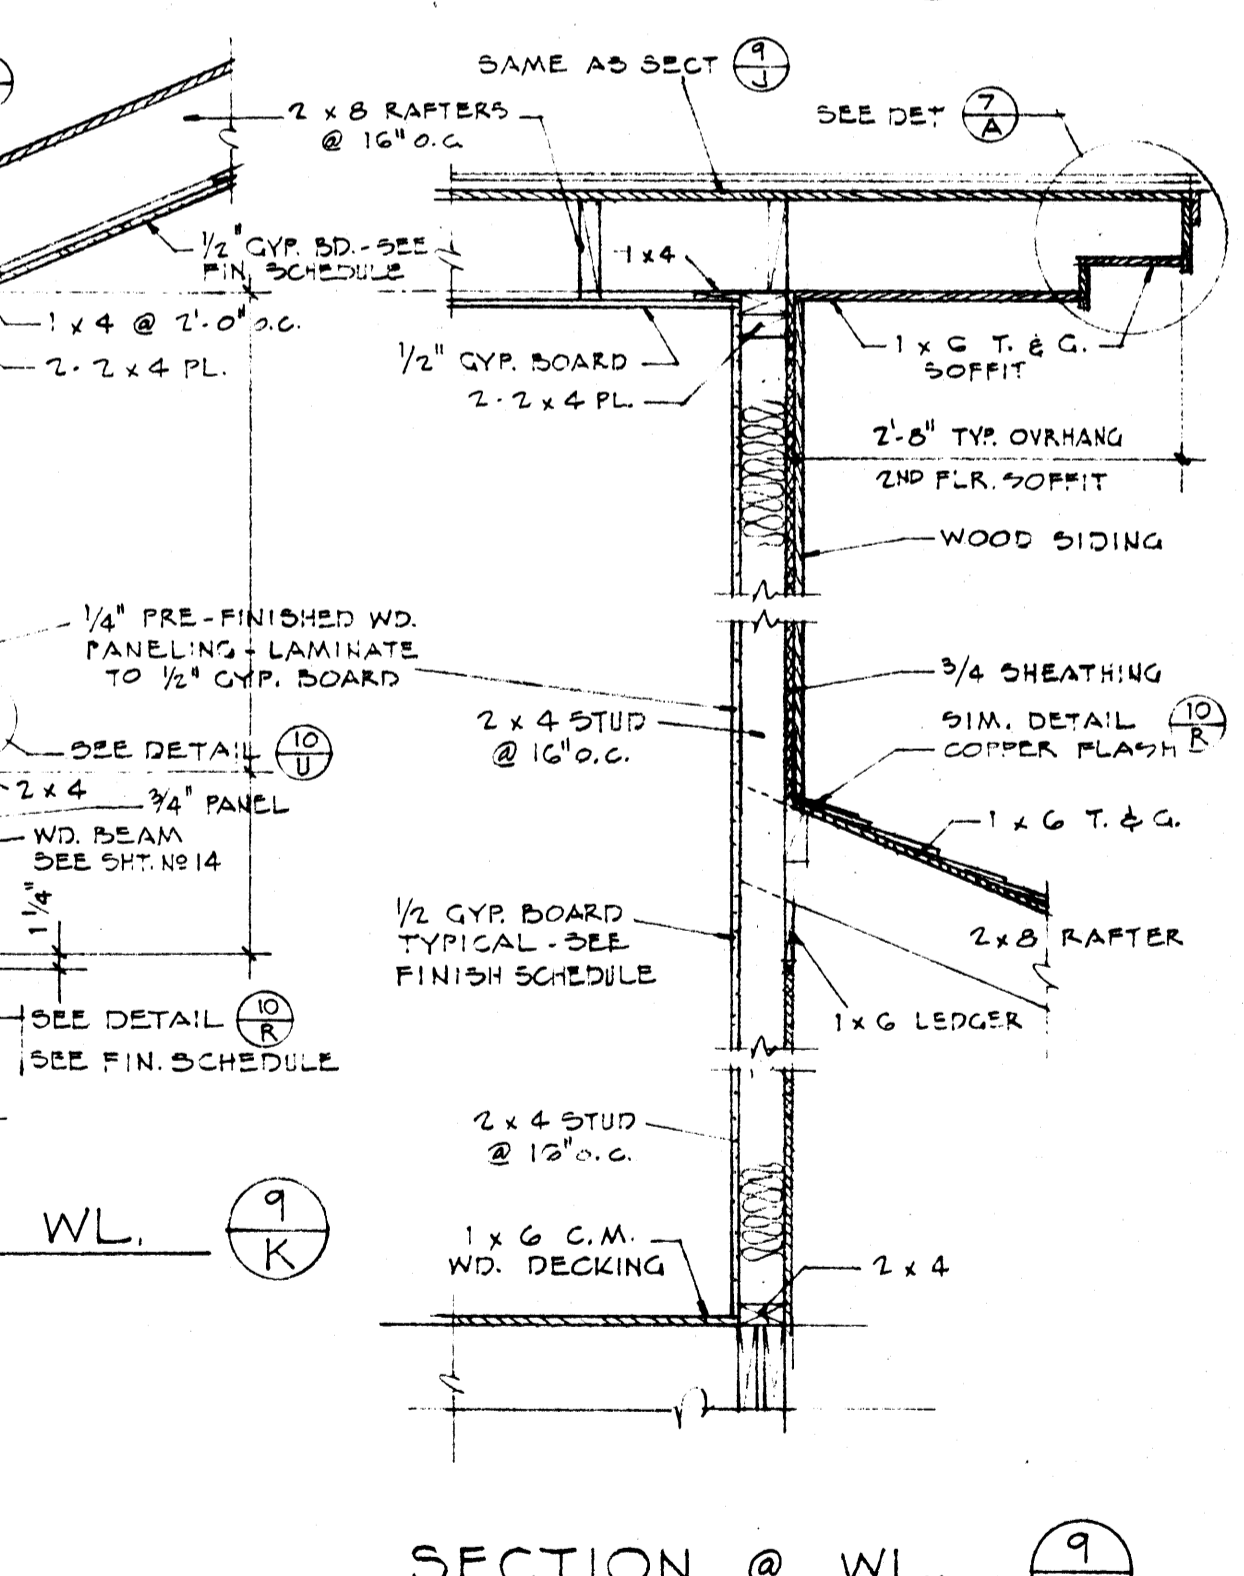

SECTION @ WL. (K)


NOTE: SCALE 3/4" = 1'-0" FOR ALL DETAILS THIS SHEET UNLESS NOTED OTHERWISE.

RESIDENCE FOR MR. & MRS. DEAN ELLIS JONESBORO, ARKANSAS		DATE: 6-1-65	SHEET NUMBER: 9
STUCK, FRIER, LANE & SCOTT, INC., ARCHITECTS 601 SOUTHWEST DR., JONESBORO, ARK.		DRAWN BY: C.N.R.	COMMISSION NUMBER: 41965
		CHECKED BY:	
		REVISIONS:	

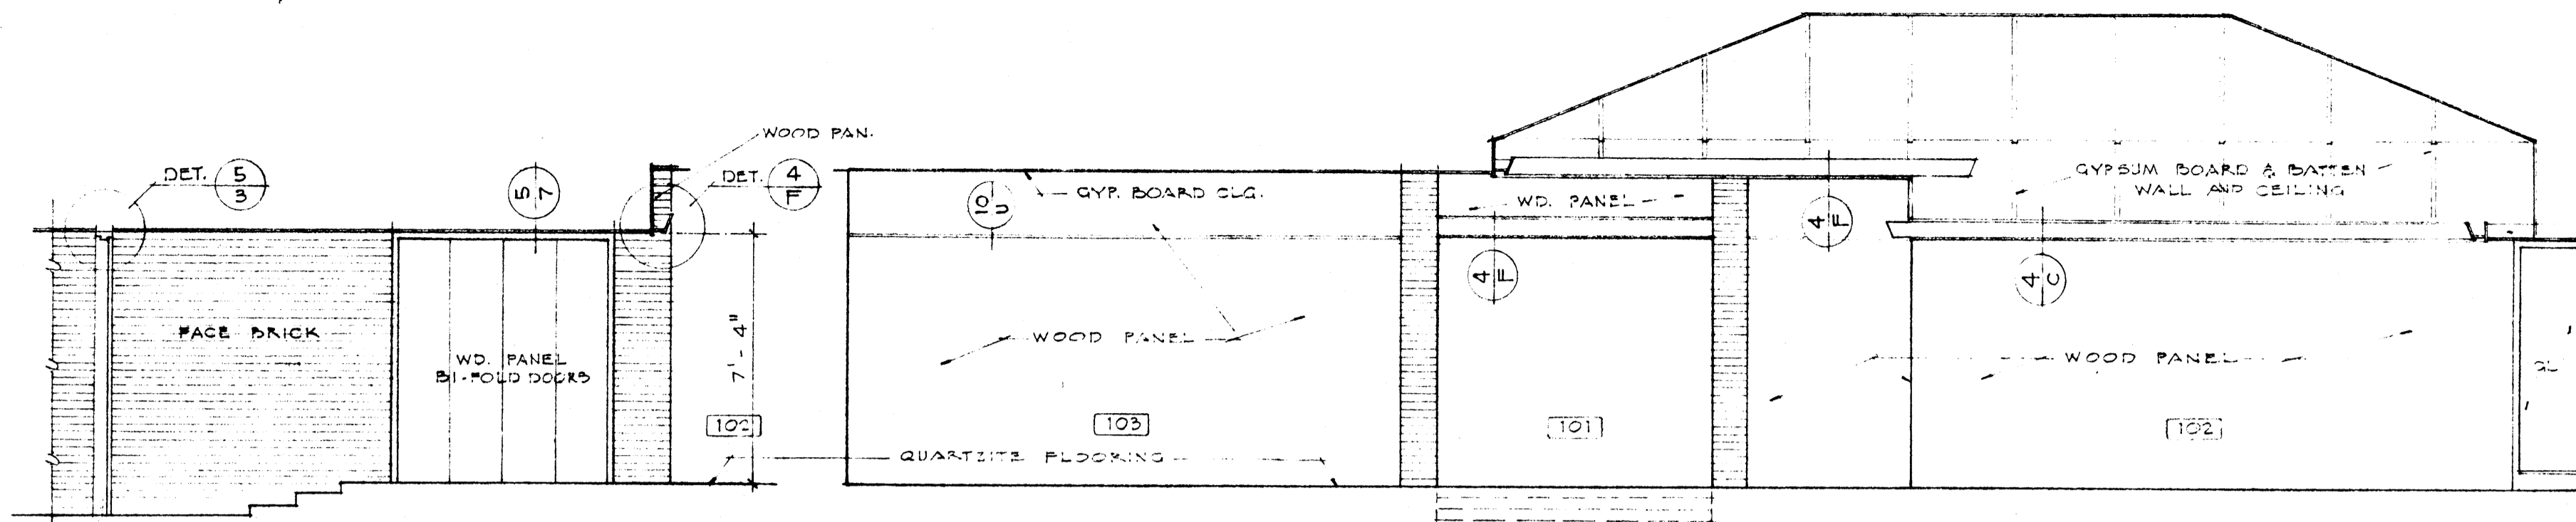


ENTRANCE - WEST ELEV. 10
A
SCALE 1/4" = 1'-0"


LIVING AND DINING - SOUTH ELEVATION 10
B
SCALE 1/4" = 1'-0"

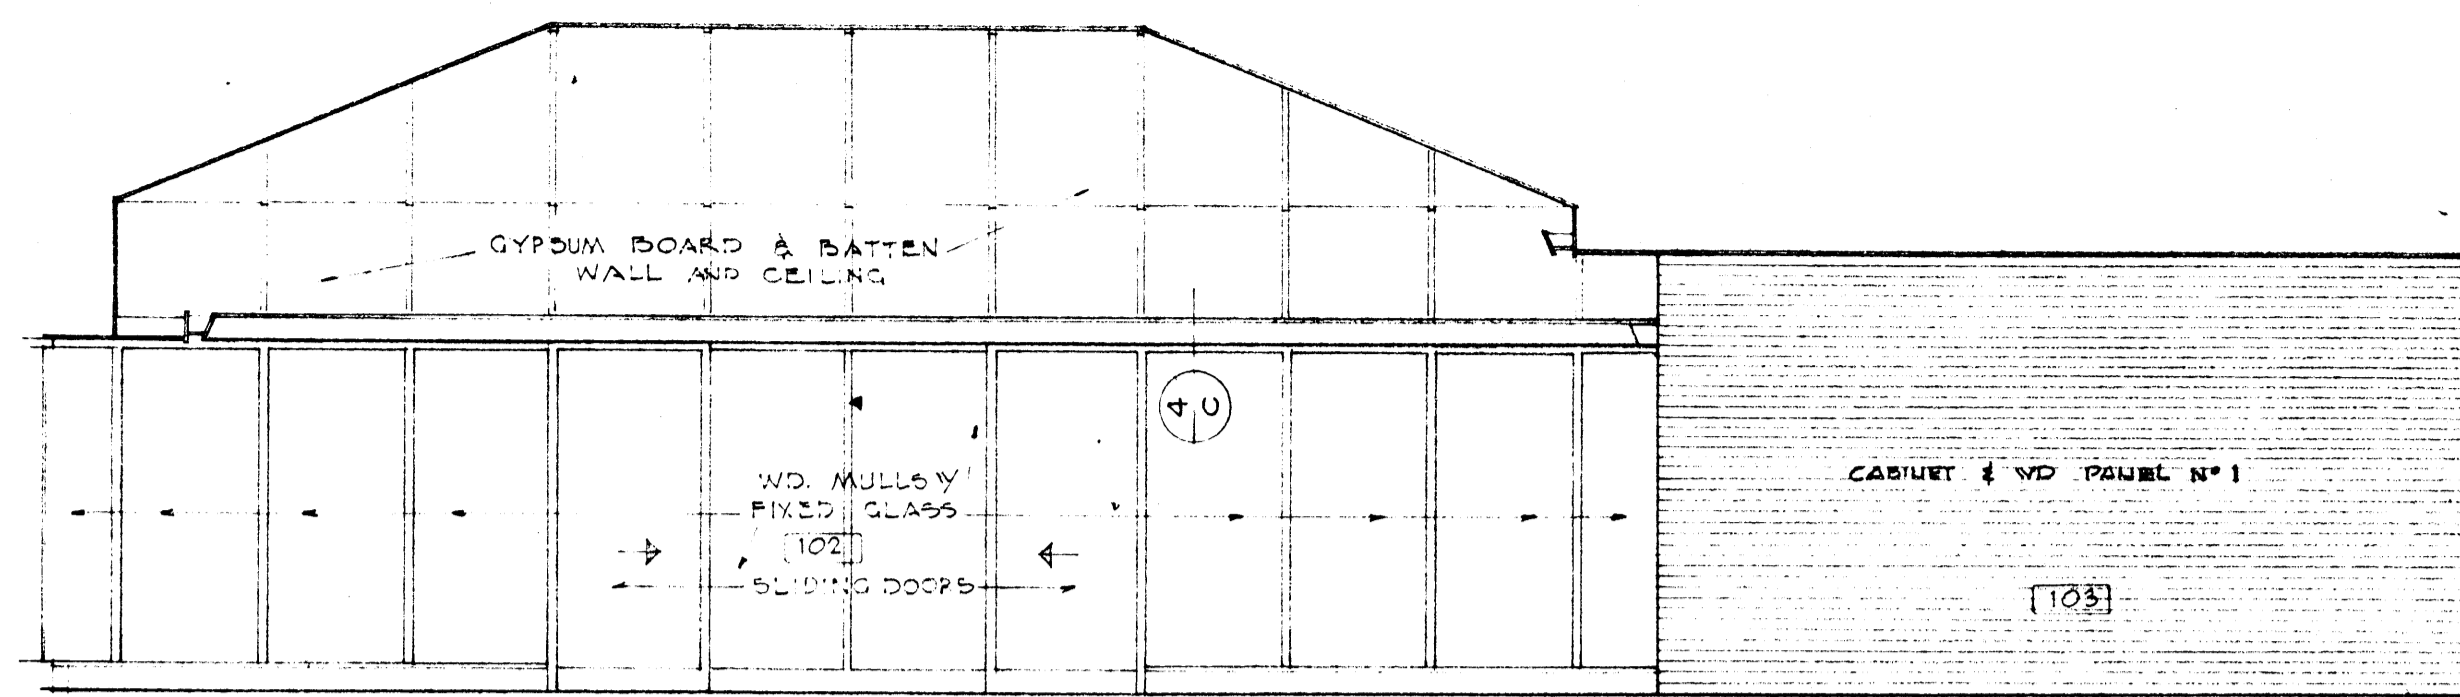


LIVING AND DINING - NORTH ELEVATION 10
C
SCALE 1/4" = 1'-0"

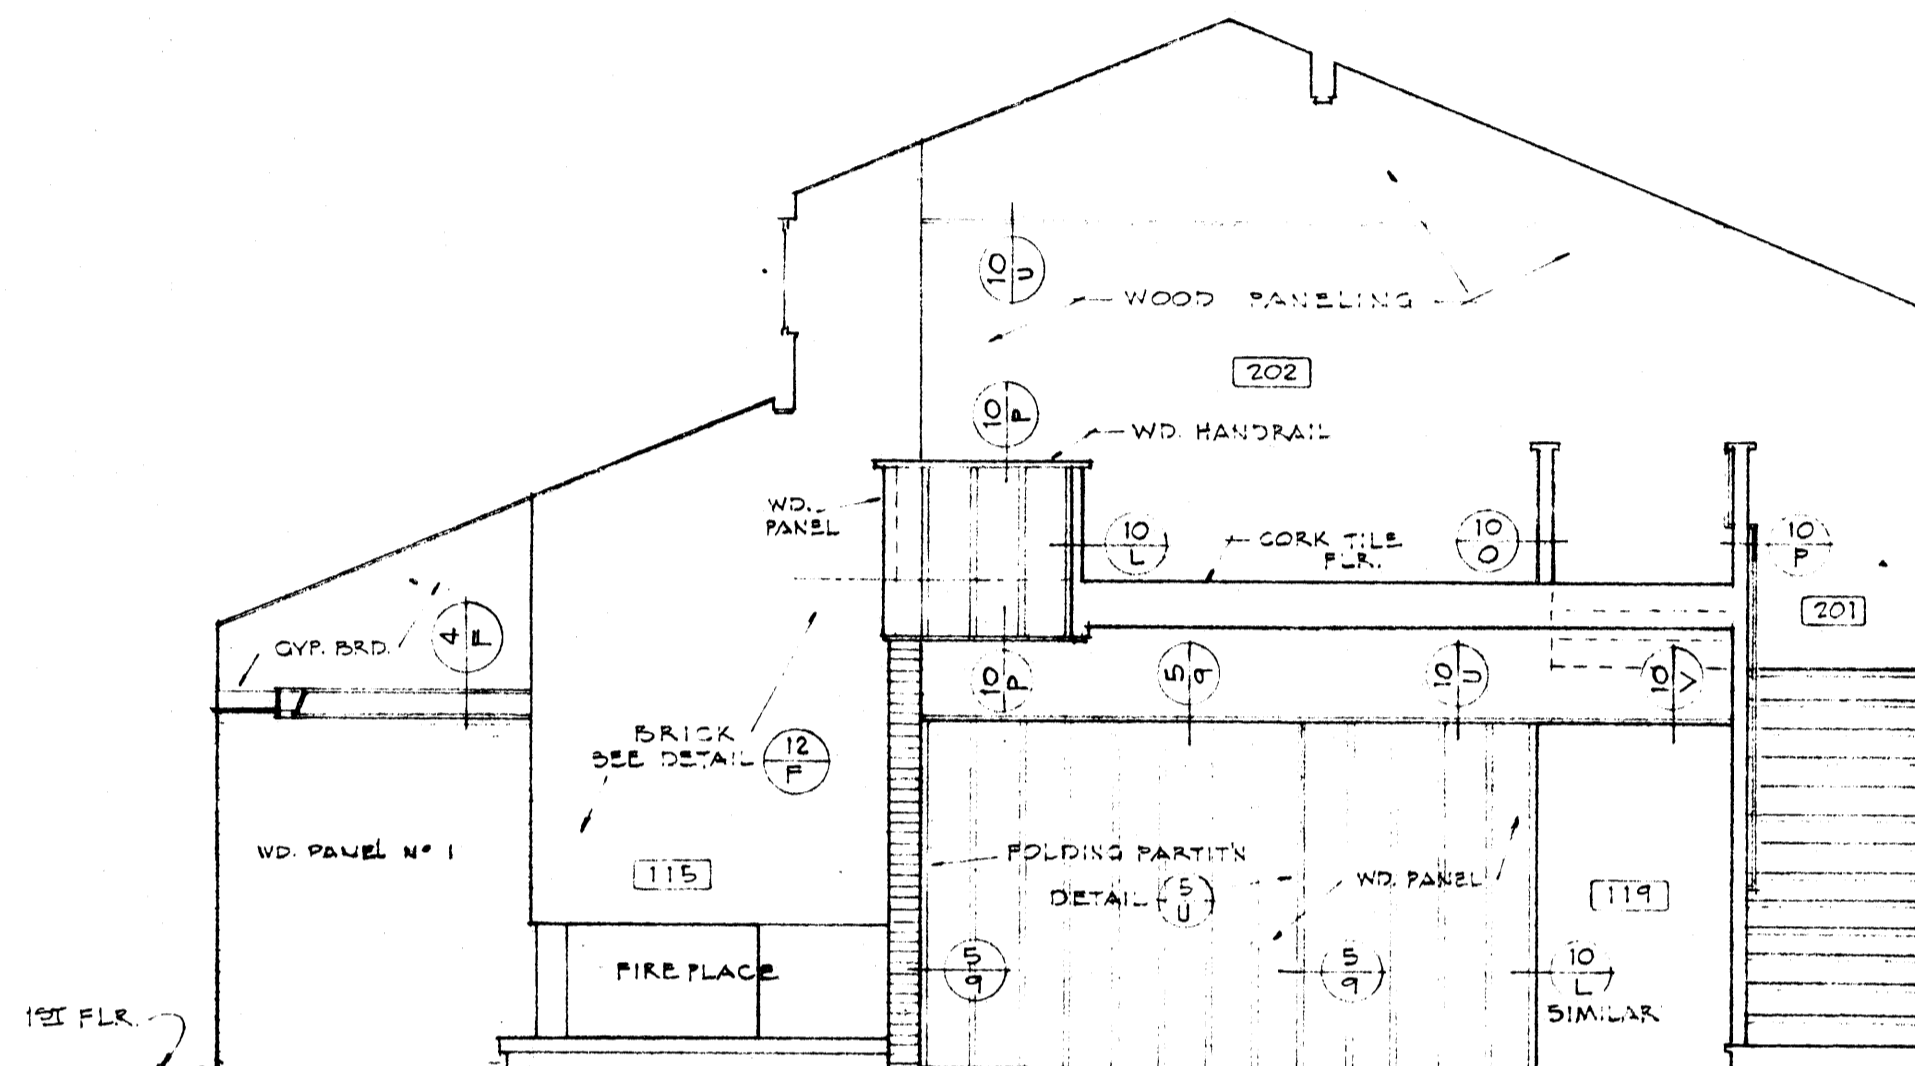


FAMILY RM. - EAST ELEVATION 10
E
SCALE 1/4" = 1'-0"

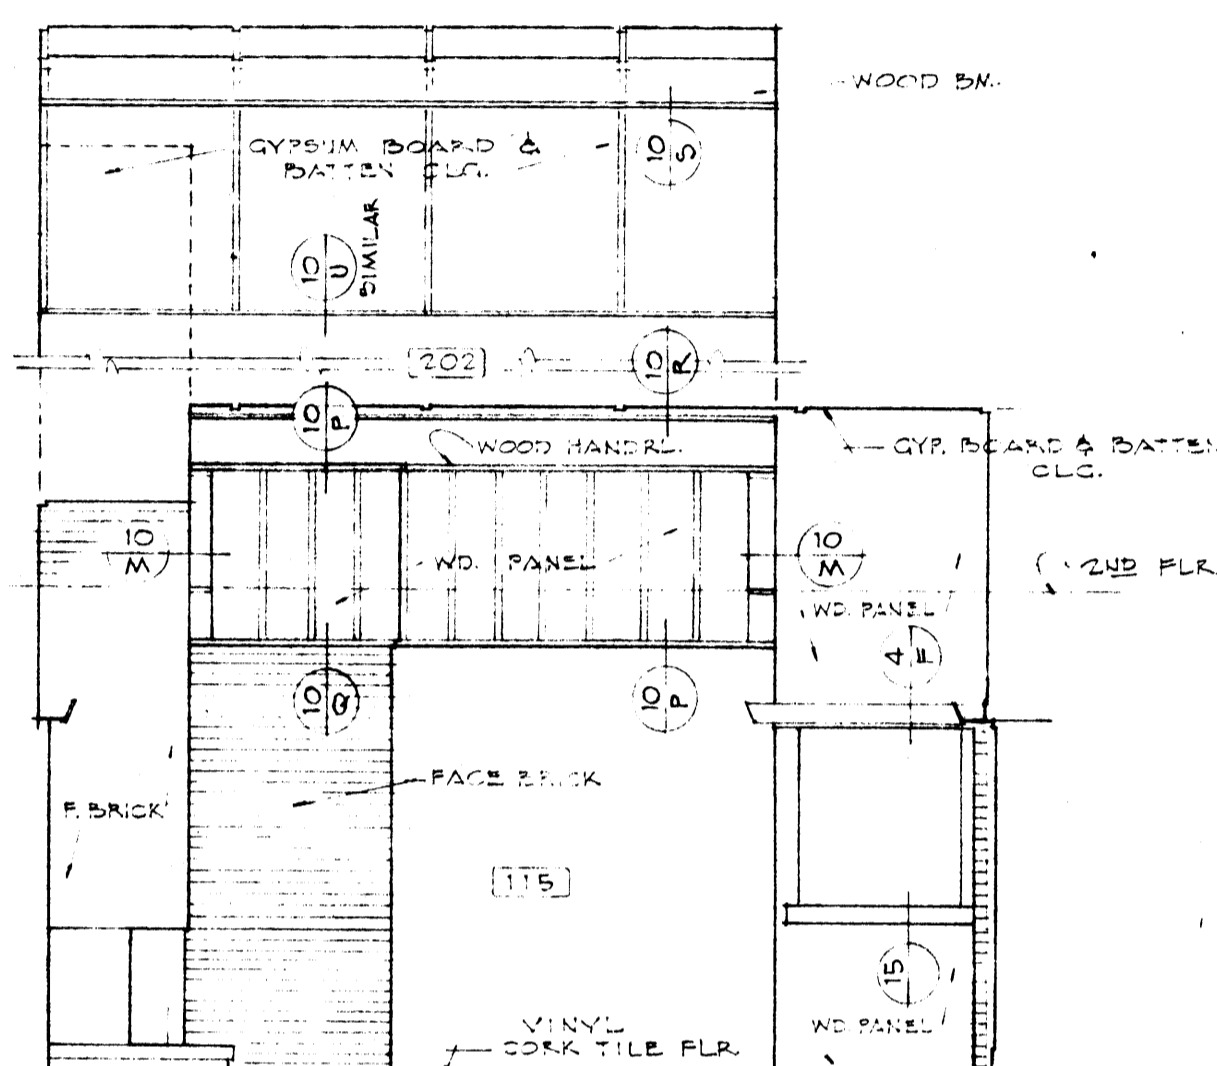


FAMILY RM. - SOUTH ELEV. 10
F
SCALE 1/4" = 1'-0"

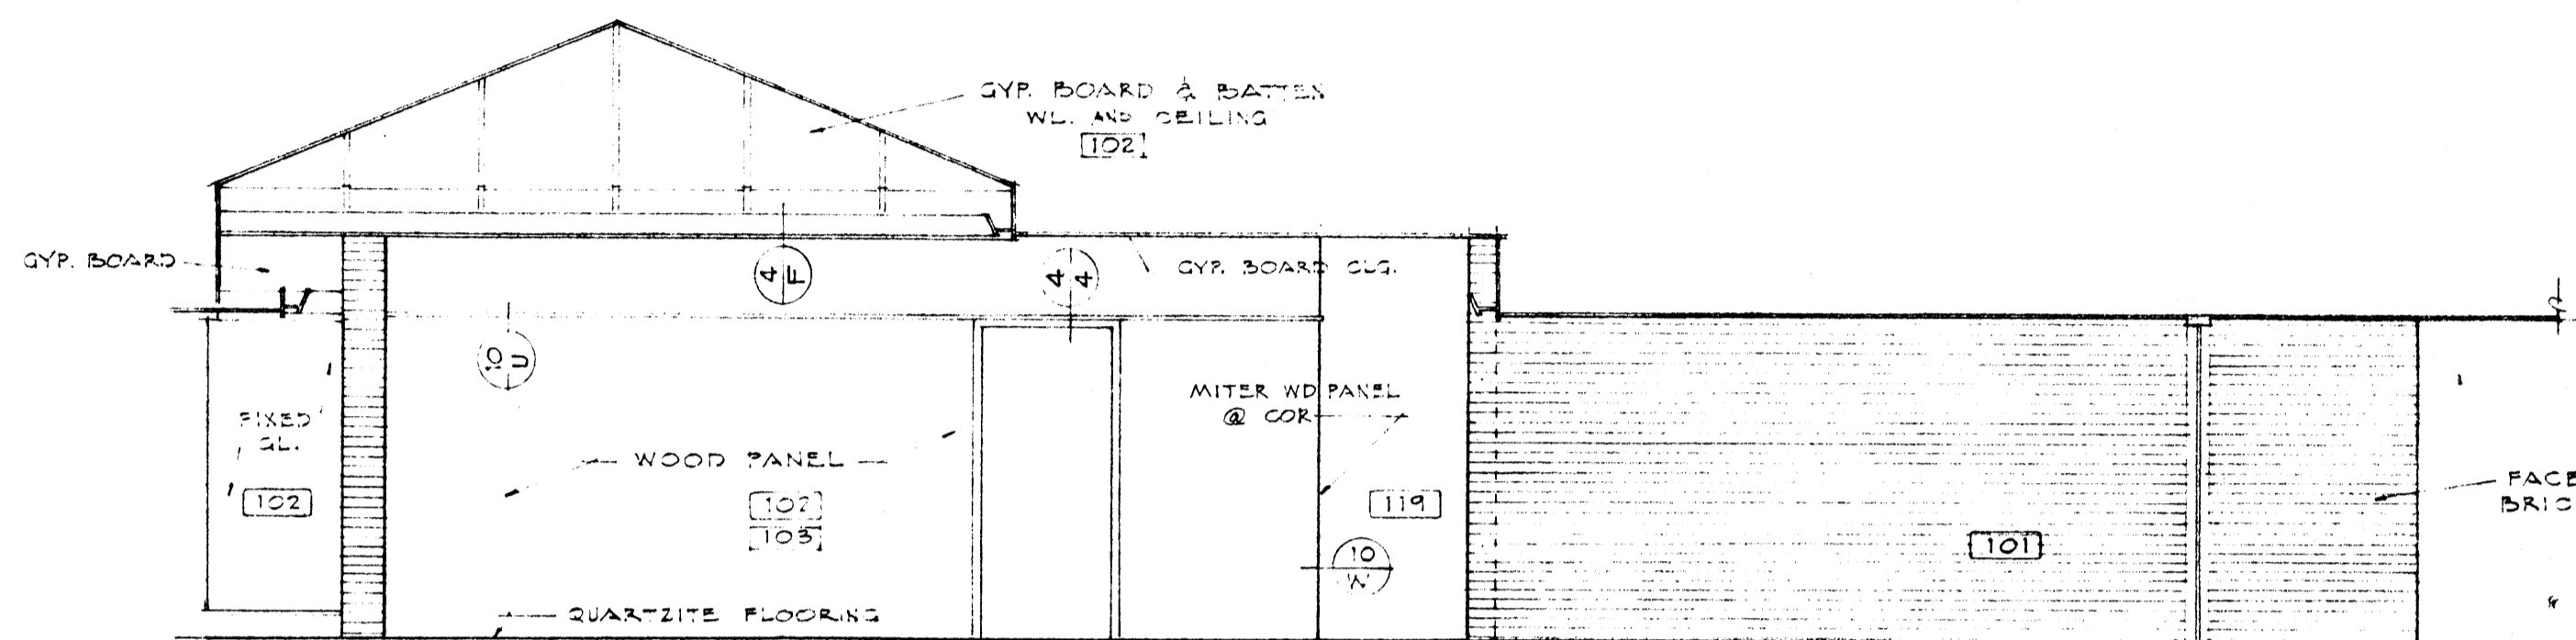


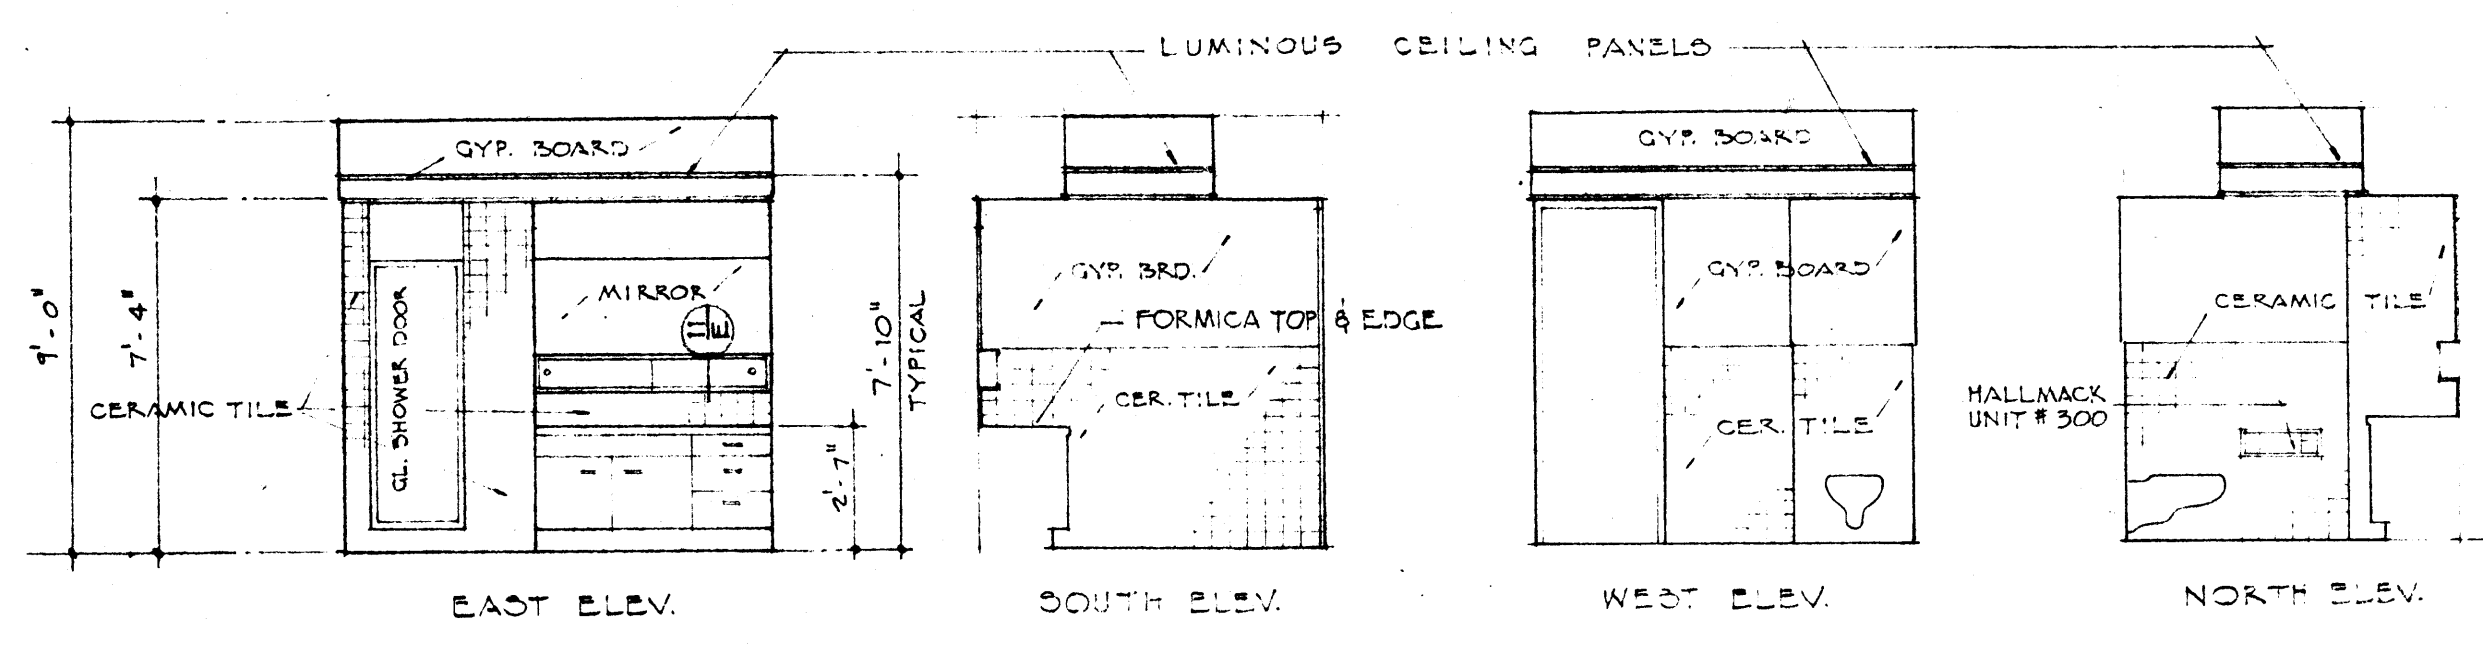


BATH AREA 113

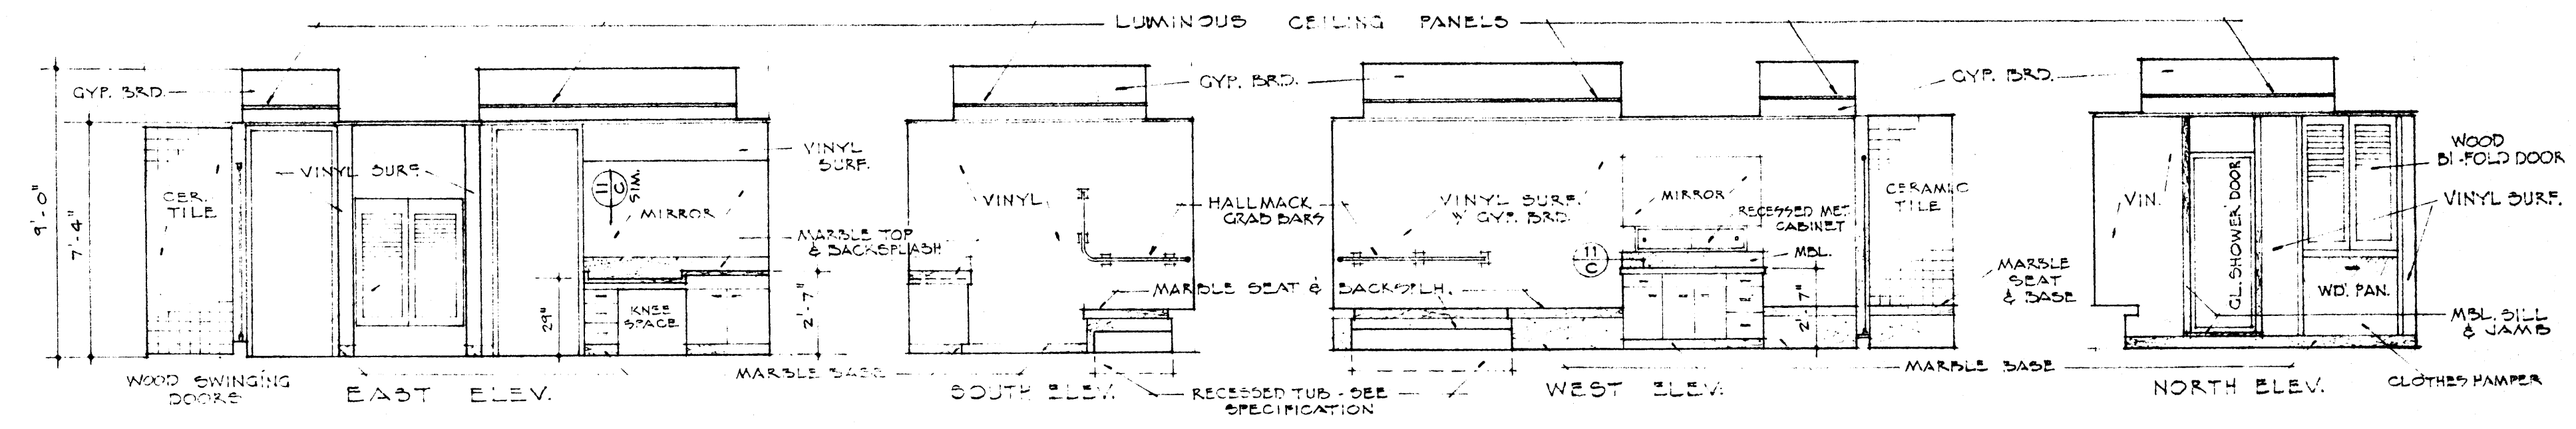


BATH AREA 107

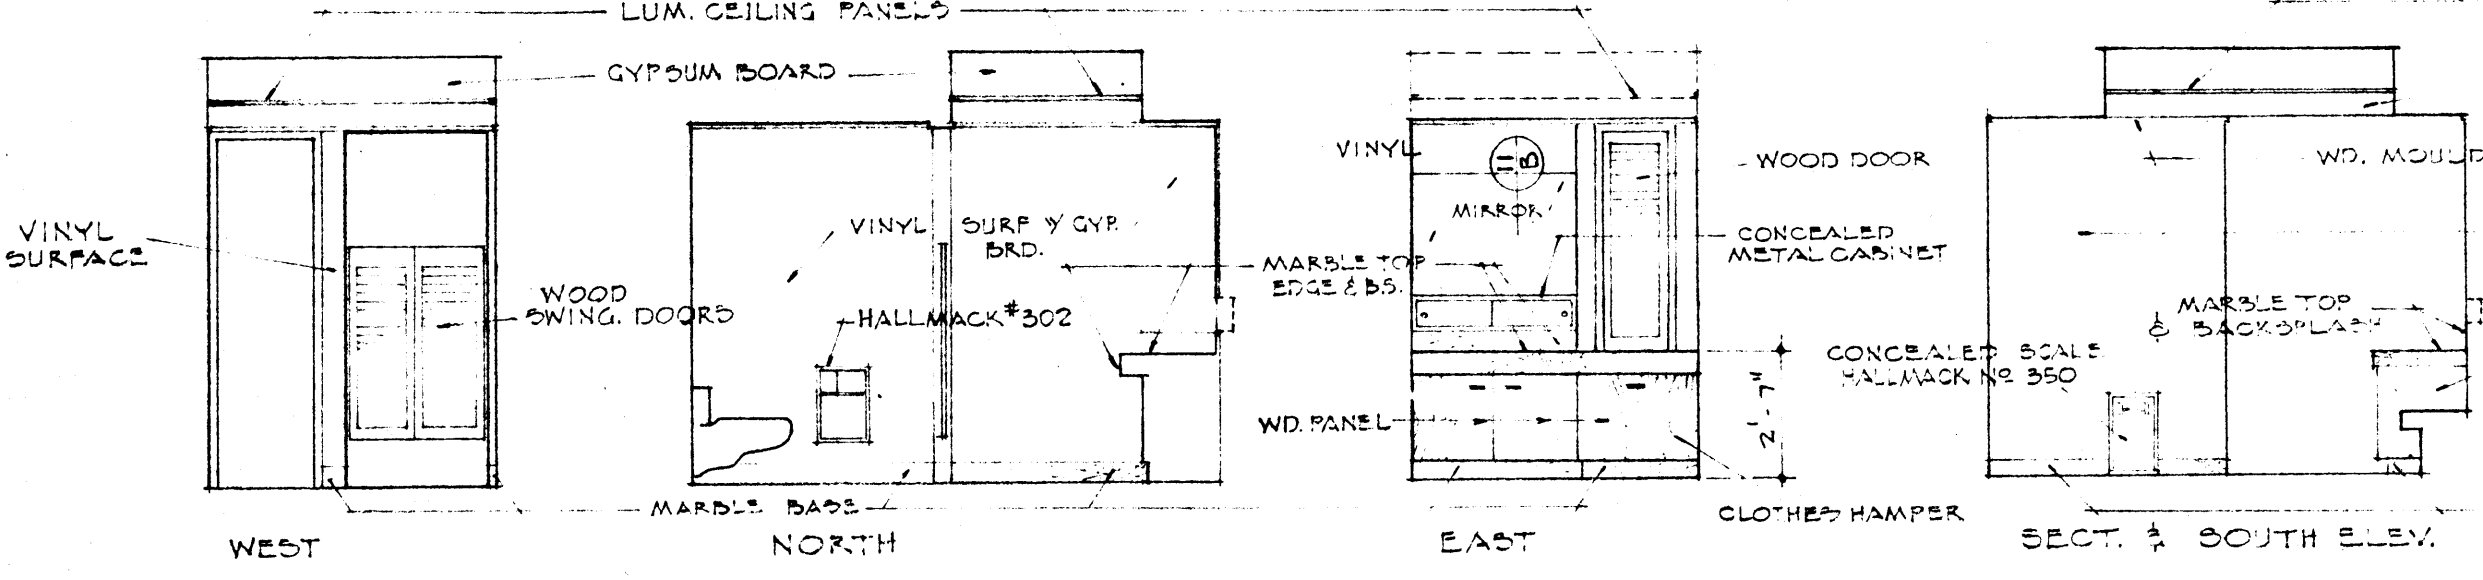


POWDER RM. 106

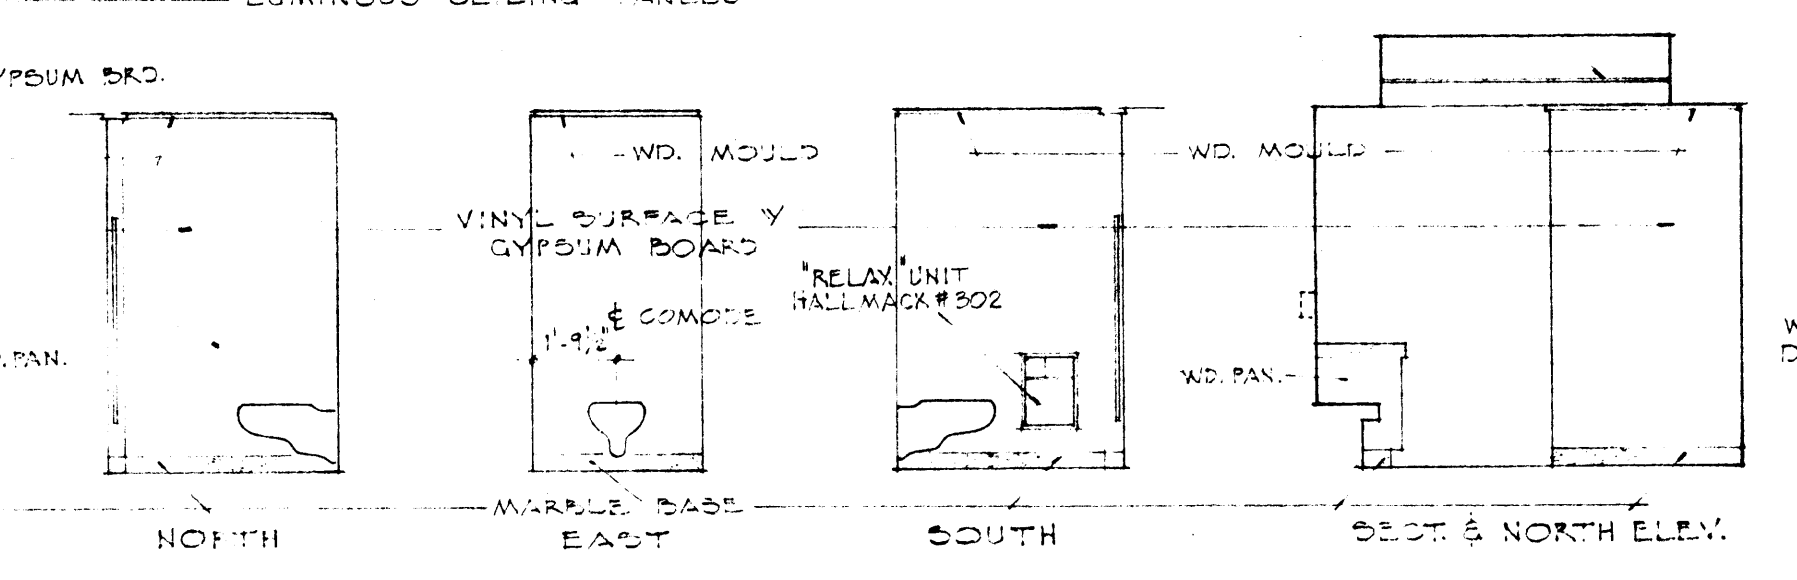


TOILET AREA 107

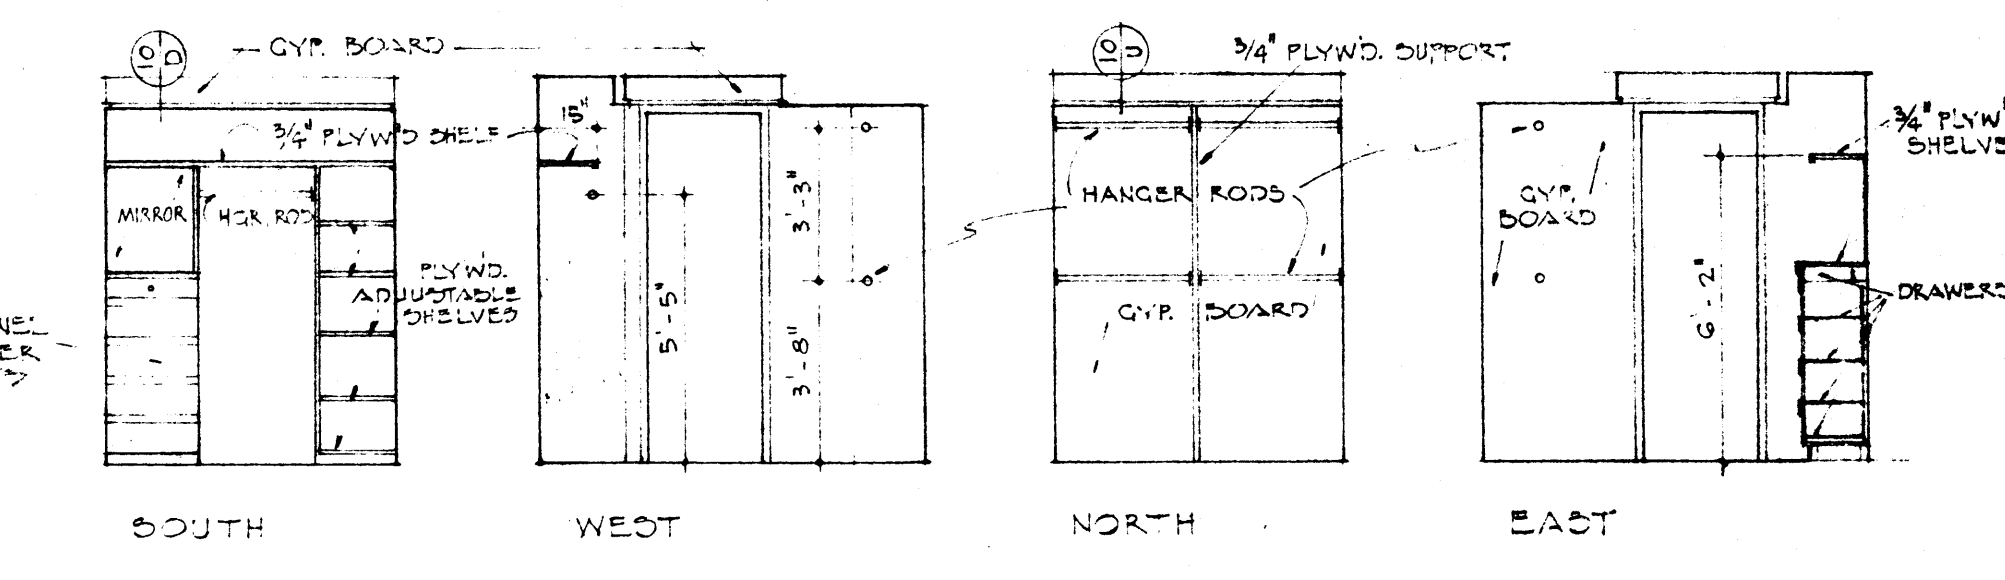


DRESSING 108

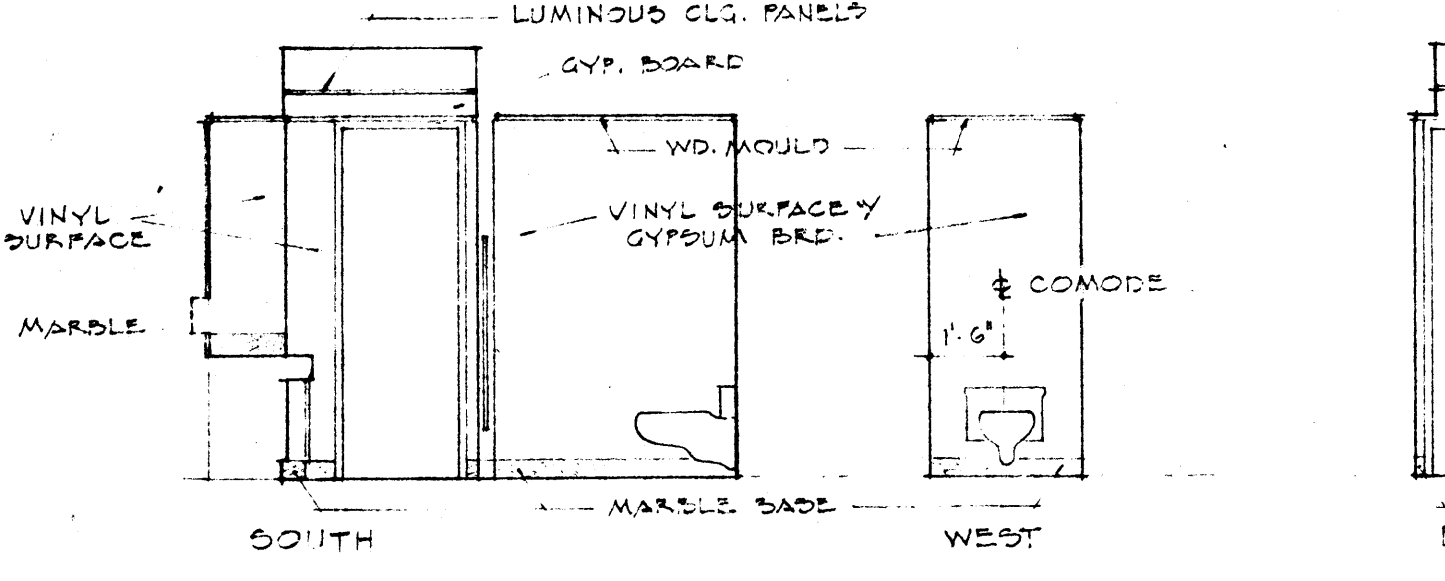


TOILET 106

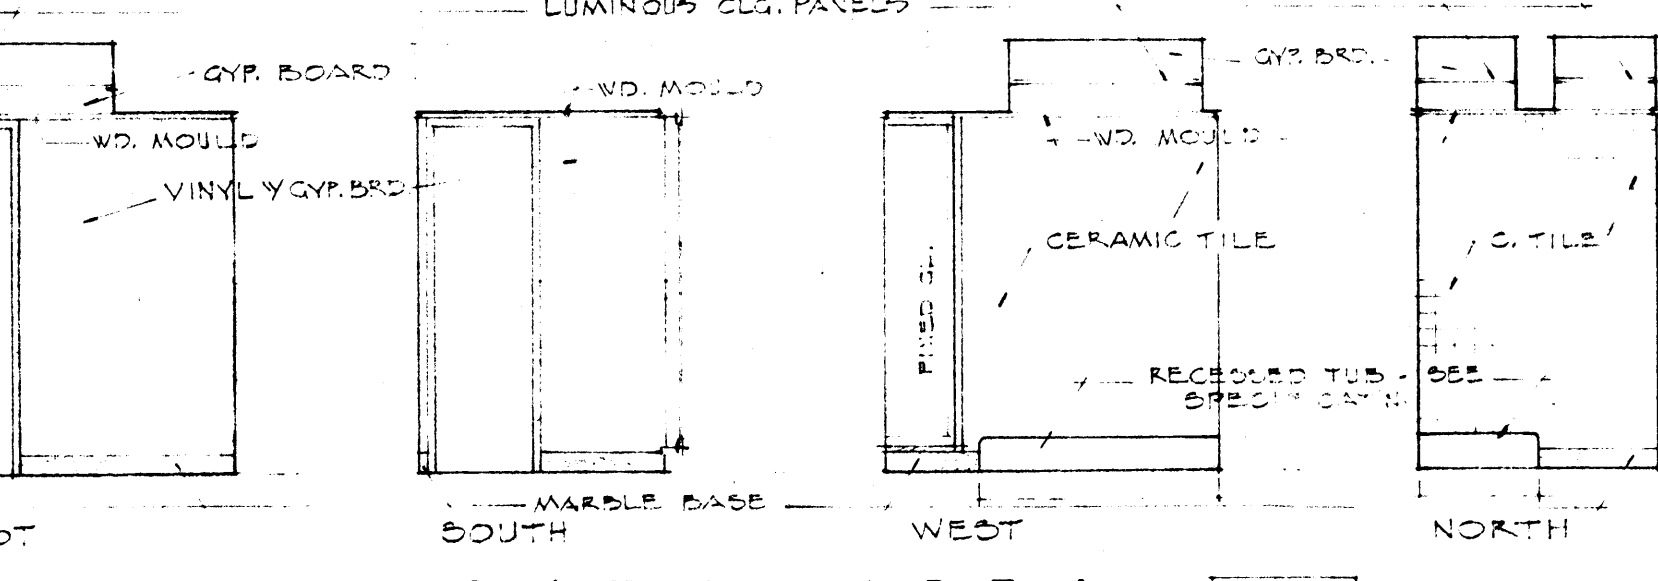


BATH AREA 105

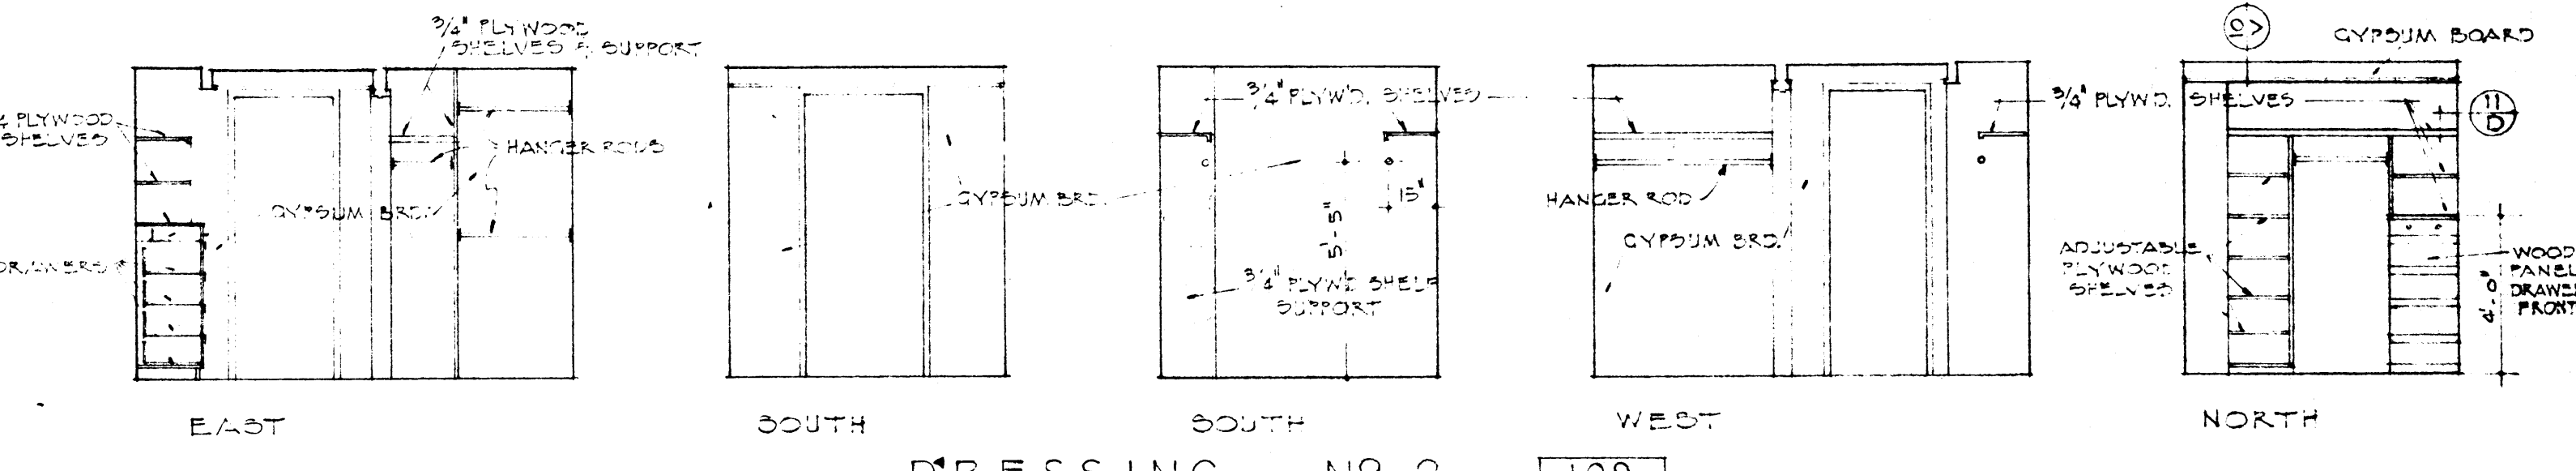


DRESSING No. 2 109

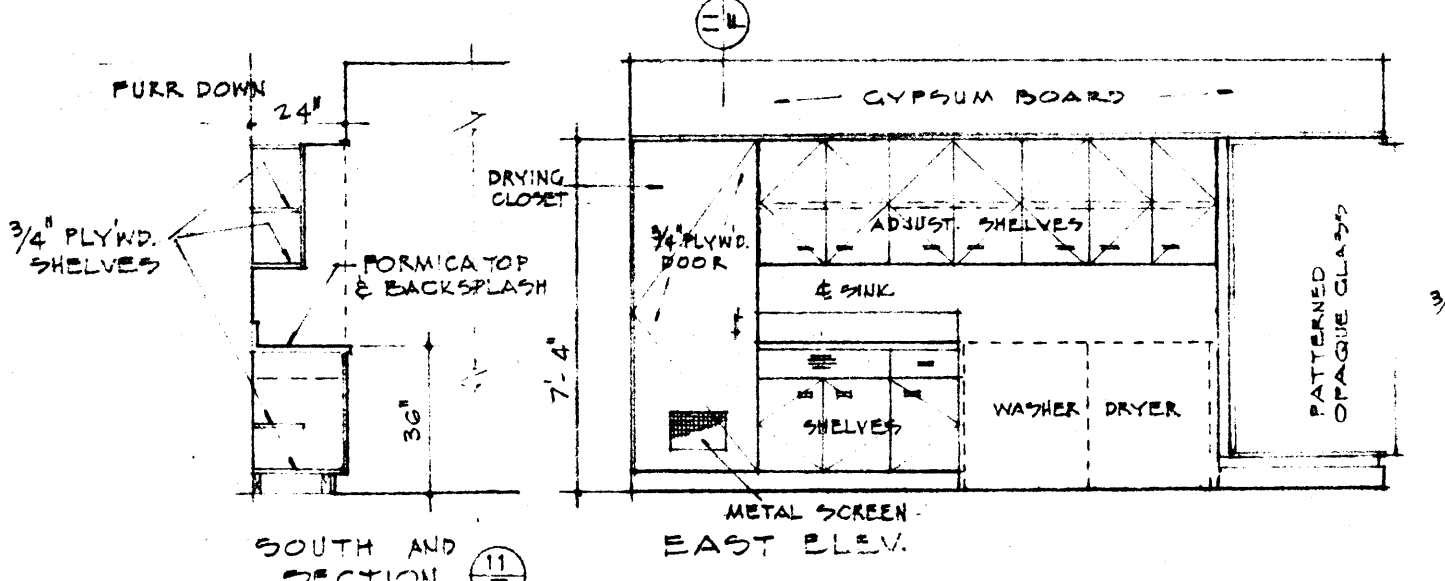


UTILITY ROOM 112

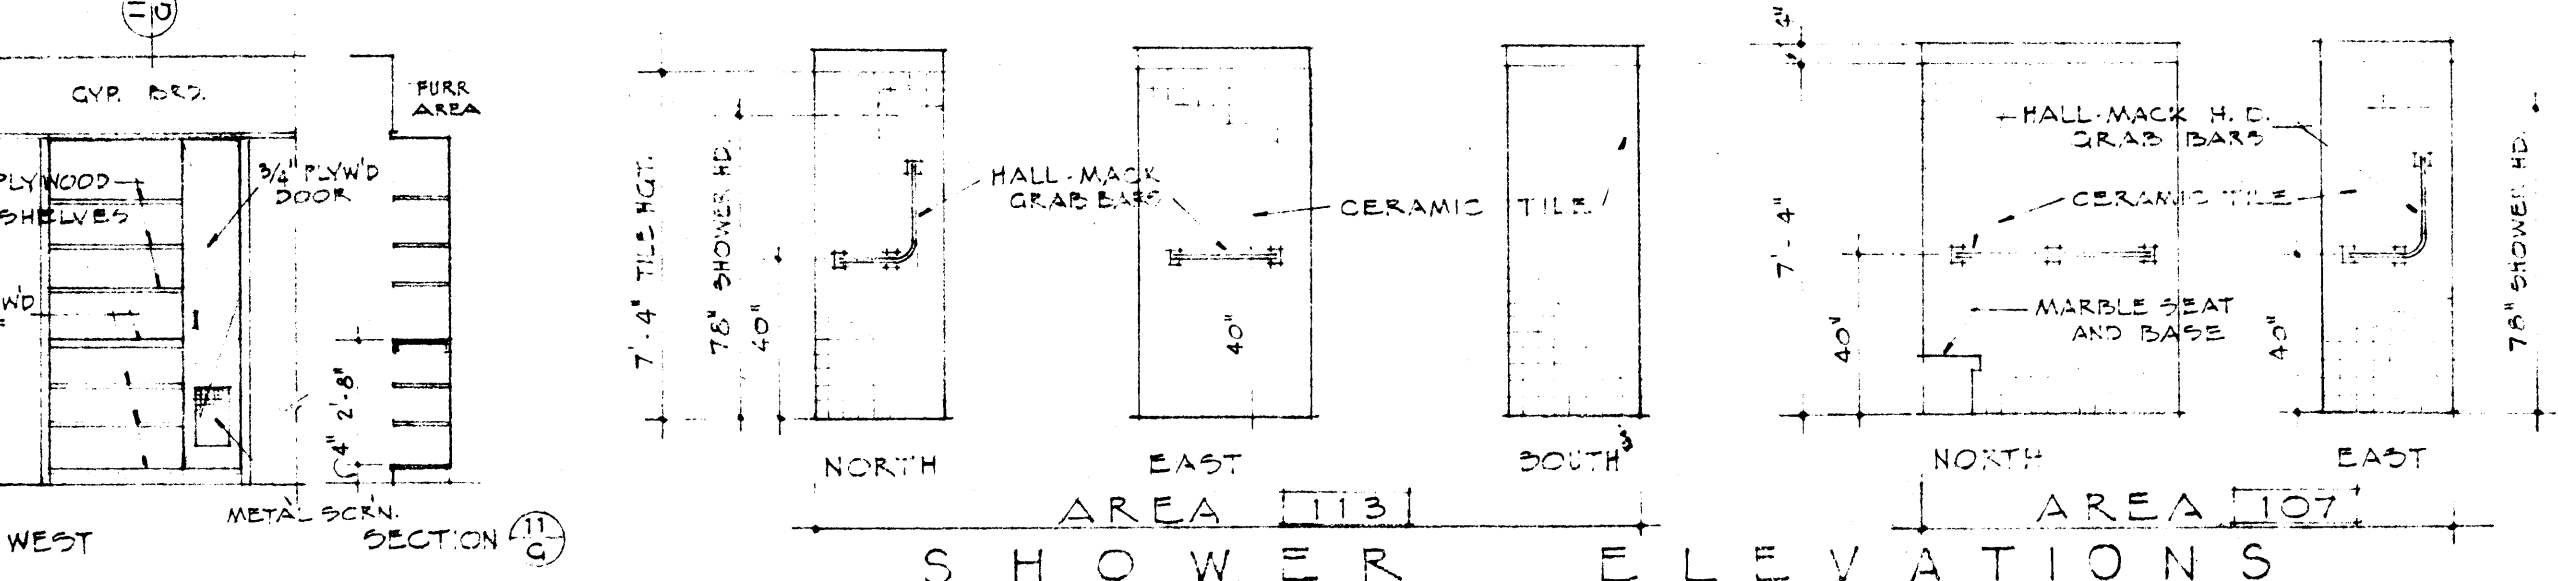


SHOWER AREA 107

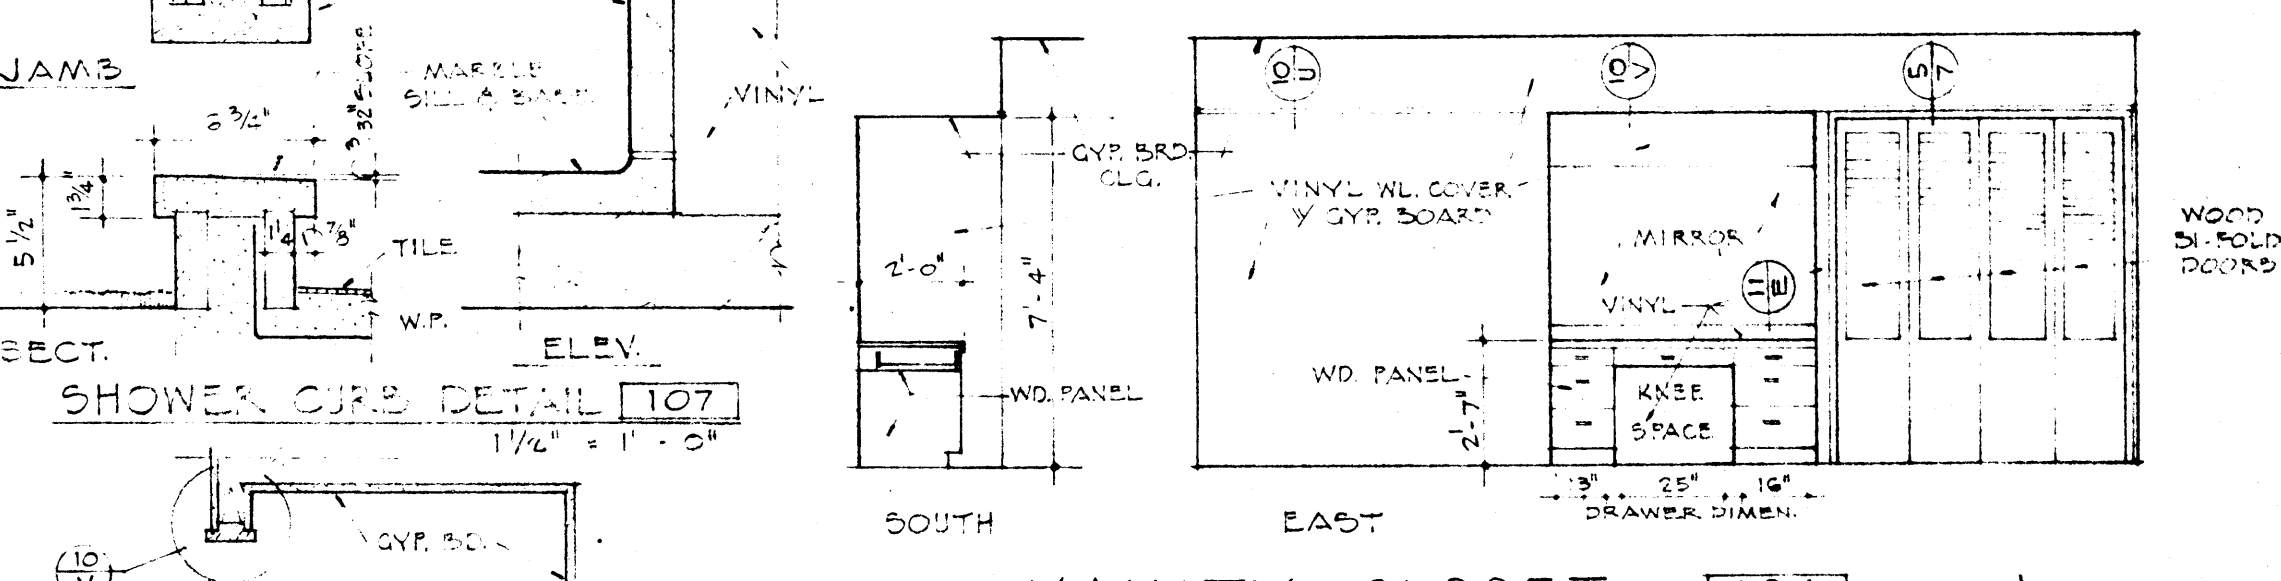


VANITY CLOSET 104

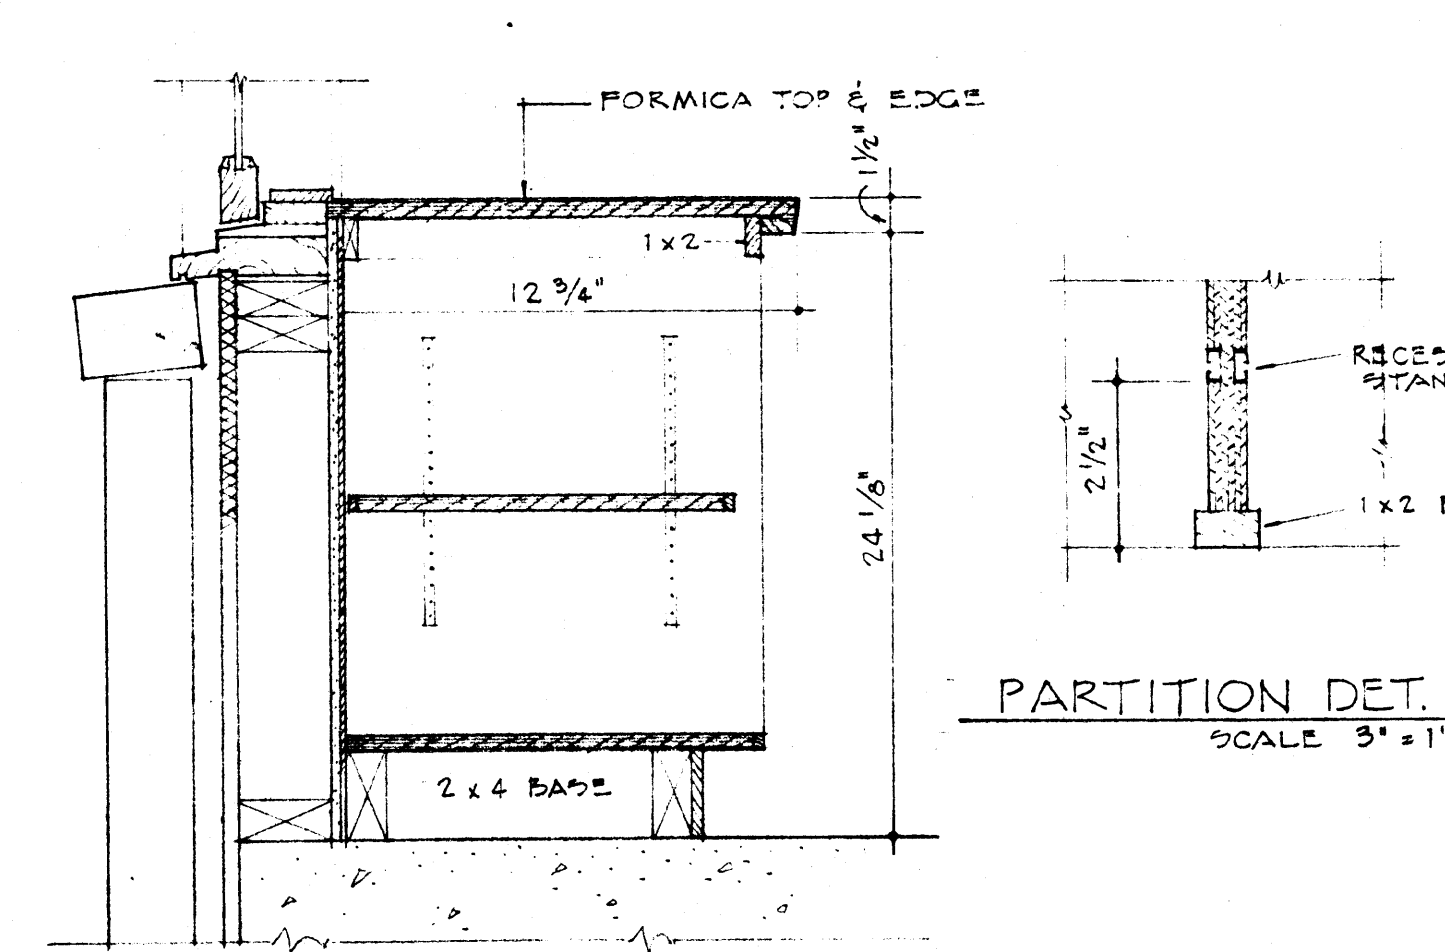


SECTION - SHELVES 11A

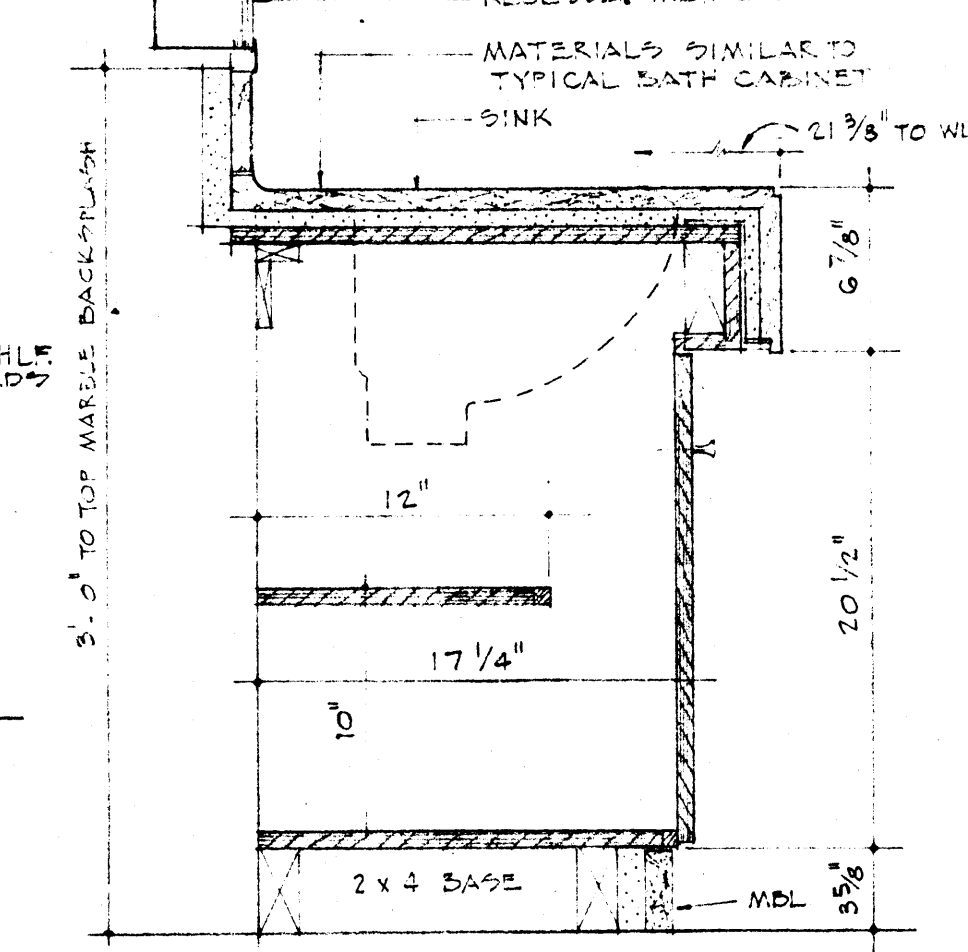


SECTION - VANITY CABINET 11B

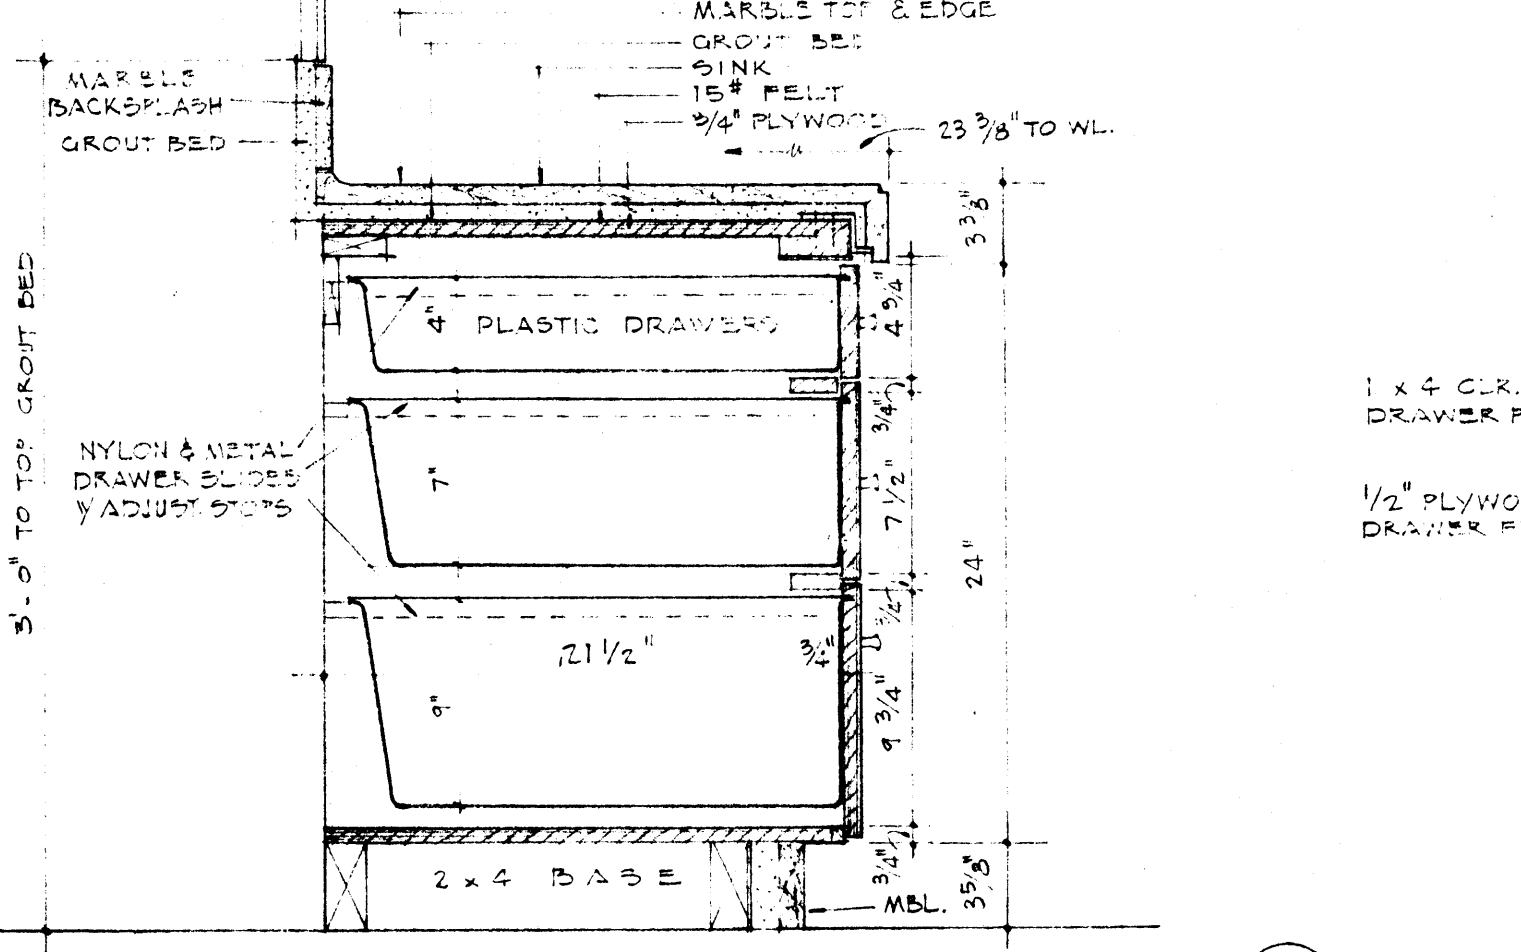

TYPICAL SECTION - BATH CABINET 11C

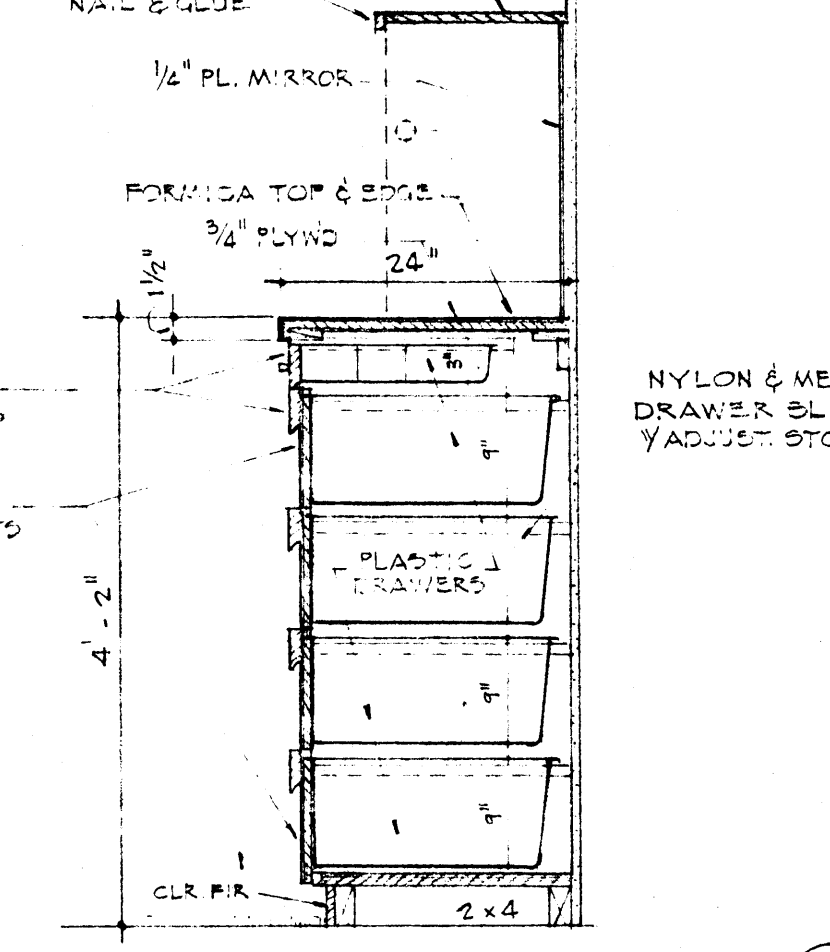

SECTION 11D


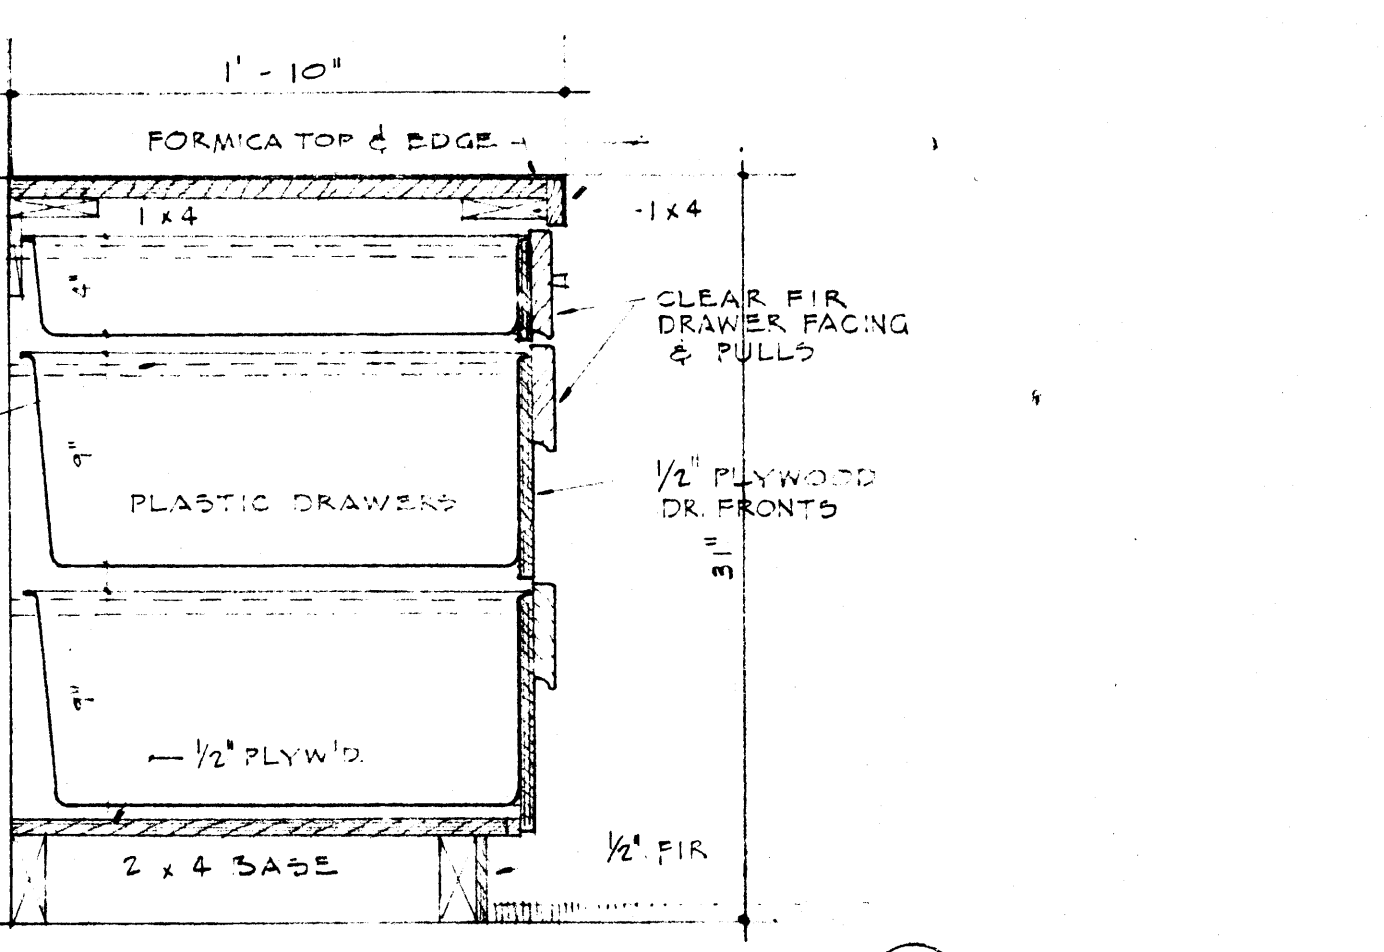


SECTION 11E

- NOTES:
- TOP, BOTTOM, PARTITIONS, BOTTOM, SHELVES TO BE 3/4" PLYWOOD WITH EDGE STRIPS ON EXPOSED EDGES.
 - ADJUSTABLE SHELF STANDARDS EQUAL TO KV # 255 V # 256 SUPPORTS RECEAIED & FLUSH



- NOTES:
- TOP, BOTTOM, PARTITIONS, & SHELVES TO BE 3/4" PLYWOOD WITH EDGE STRIPS ON EXPOSED EDGES.
 - PLASTIC DRAWERS EQUAL TO WASHINGTON # 3410 SIZED TO DETAIL DIMENSIONS.
 - ADJ. SHELF STANDARDS - KV # 255 V # 256 SUPPORT.
 - DOORS TO HAVE PIN HINGES & MAGNETIC CATCHES.
 - DOORS & DRAWER FRONTS TO BE 3/4" PLYWOOD.

RESIDENCE FOR MR. & MRS. DEAN ELLIS - JONESBORO, ARKANSAS		DATE: 6-1-65	SHEET NUMBER: 11
STUCK, FRIER, LANE & SCOTT, INC., ARCHITECTS 601 SOUTHWEST DR., JONESBORO, ARK.		DRAWN BY: CNK	COMMISSION NUMBER: 4195
		CHECKED BY:	
		REVISIONS:	

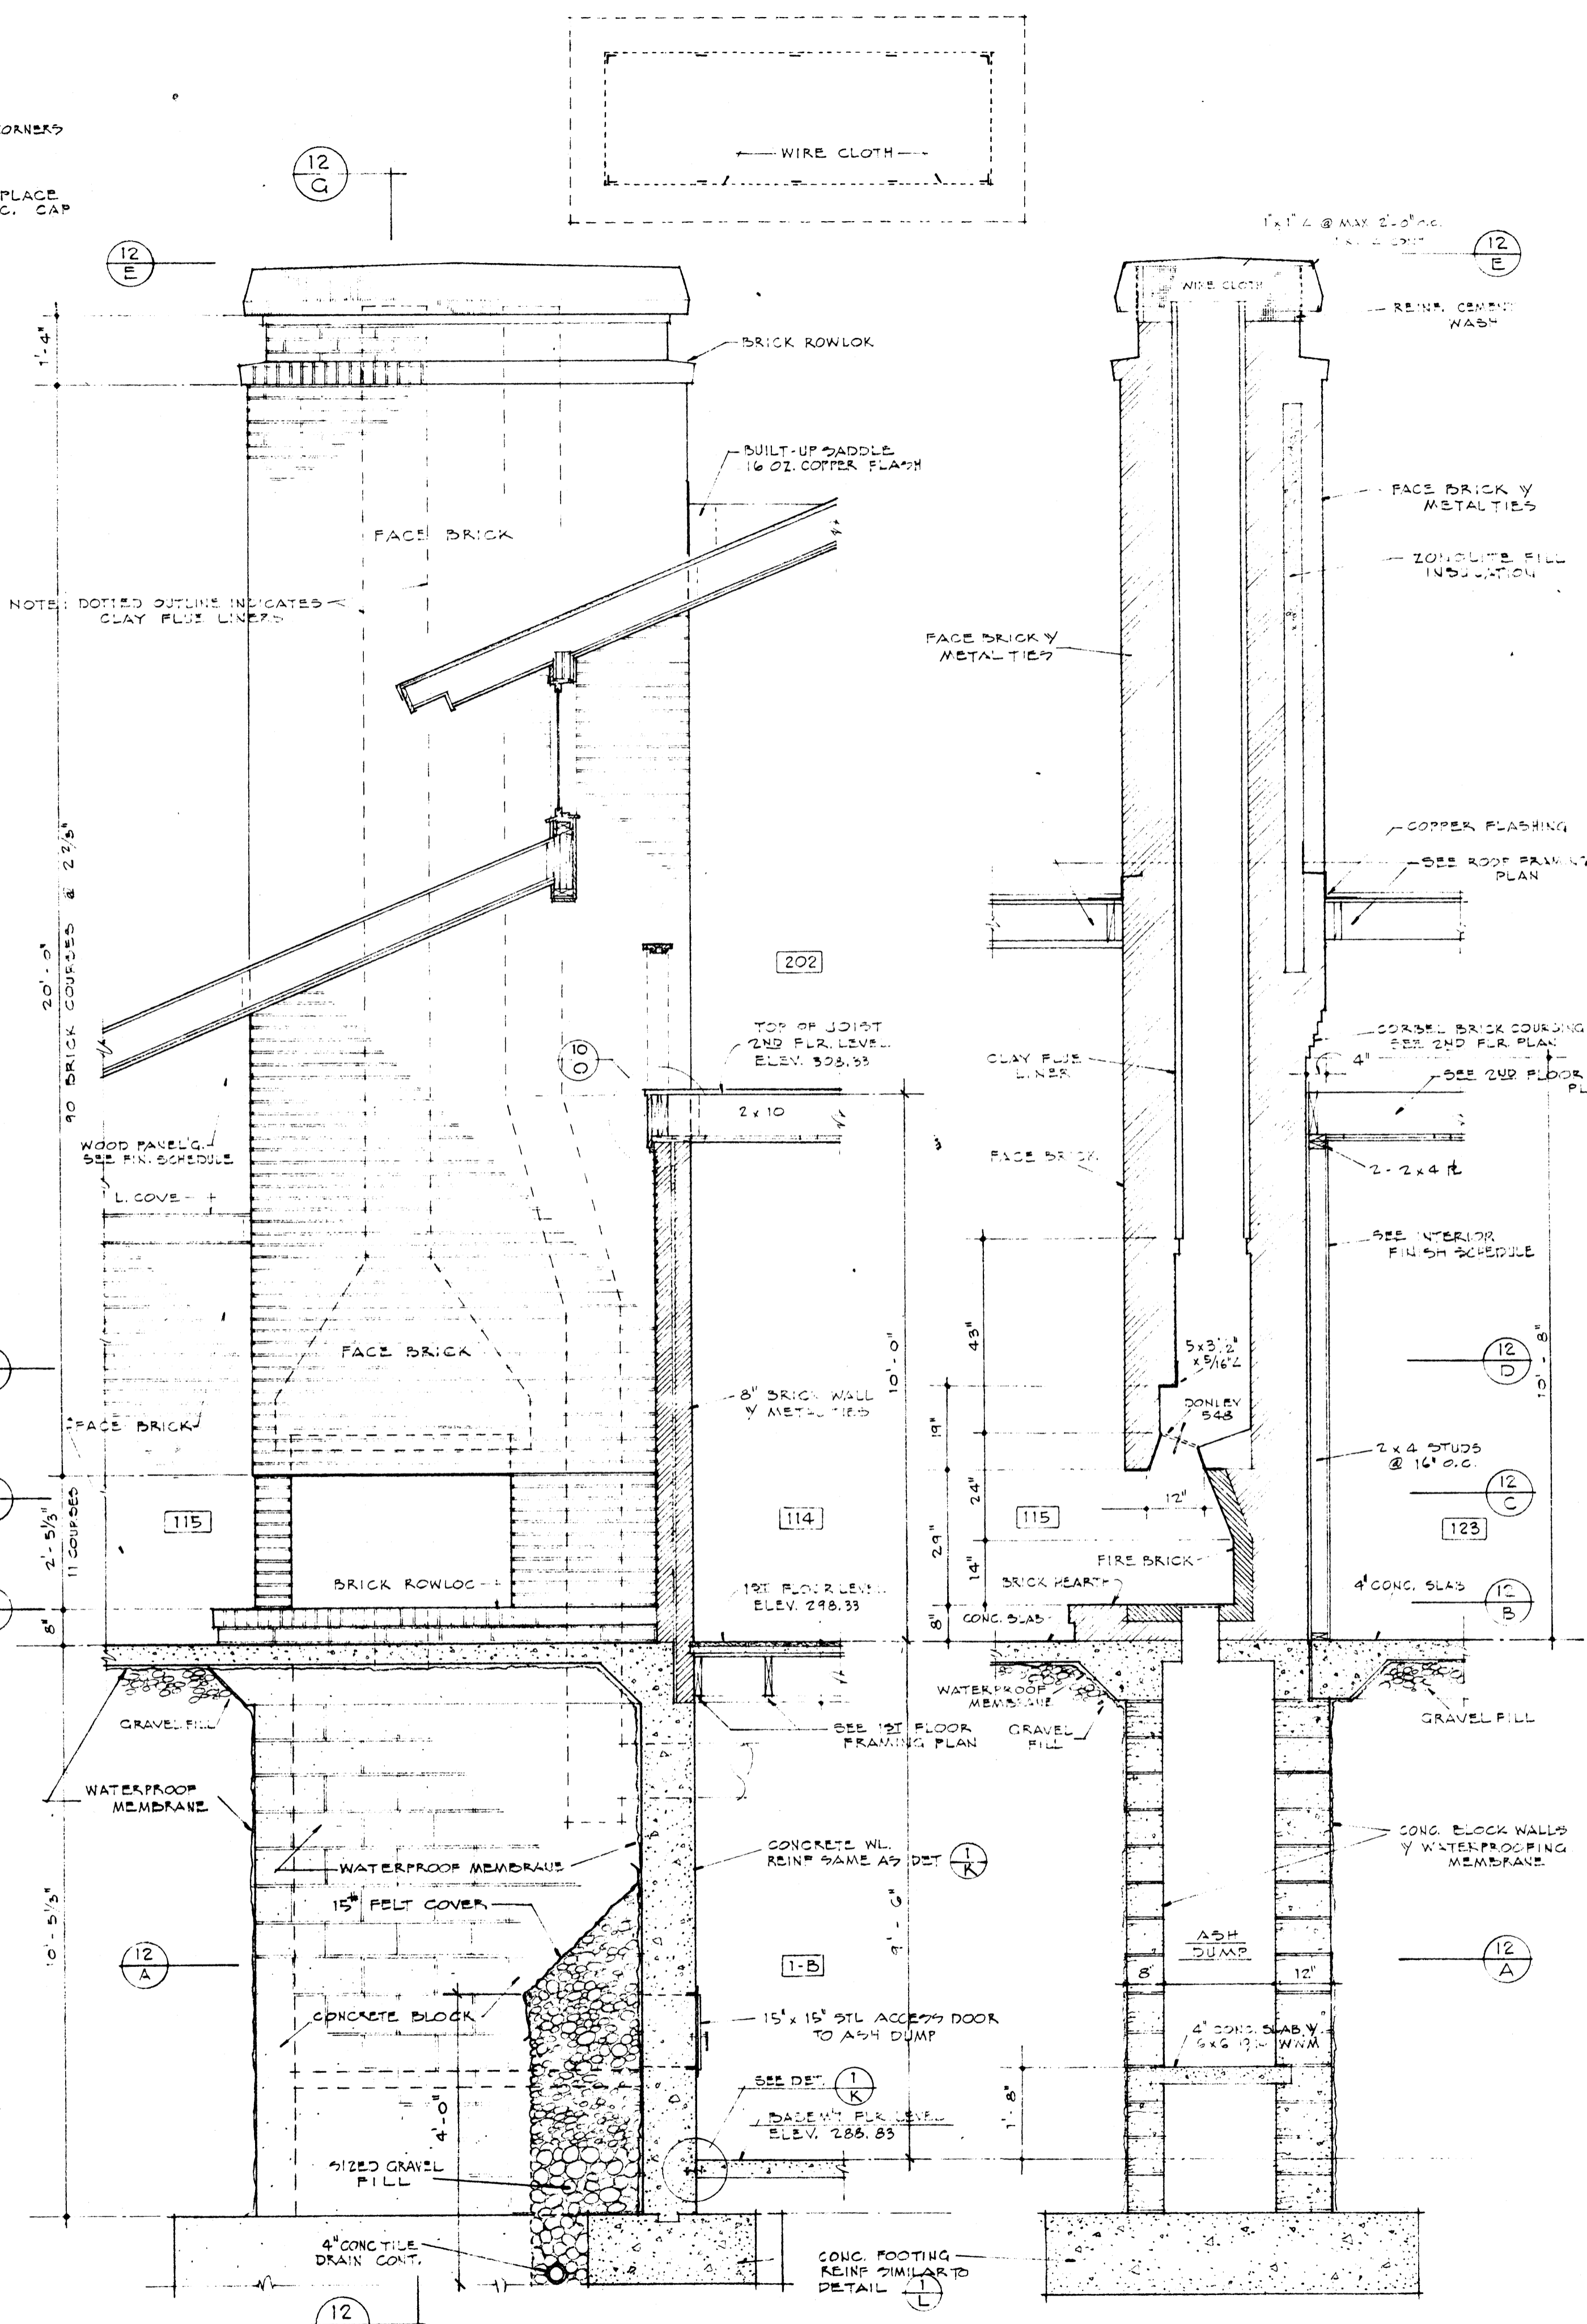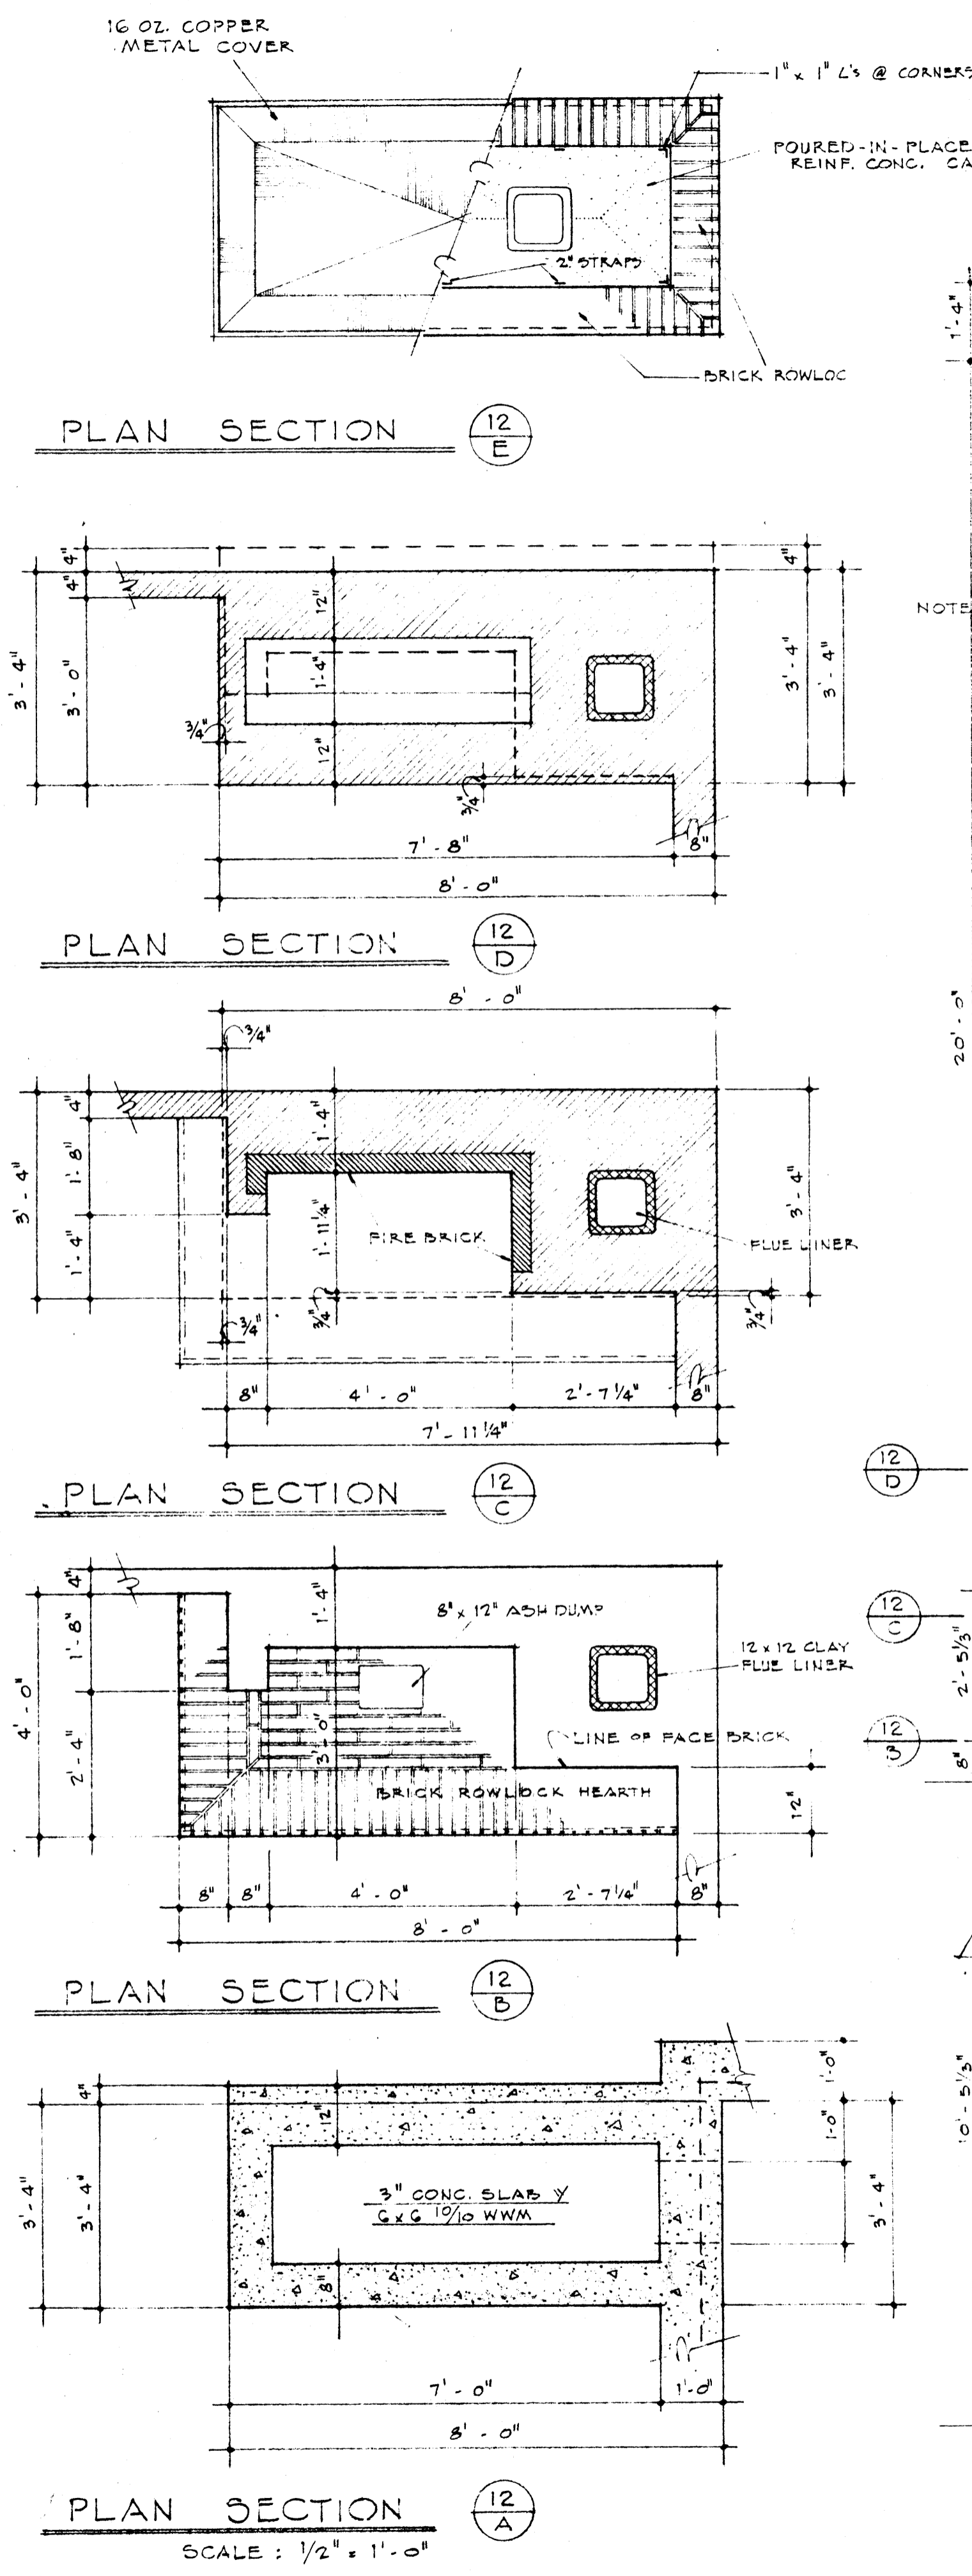


ELEVATION OF FIREPLACE AND WALL SECTION - FAMILY ROOM

SECTION @ FIREPLACE

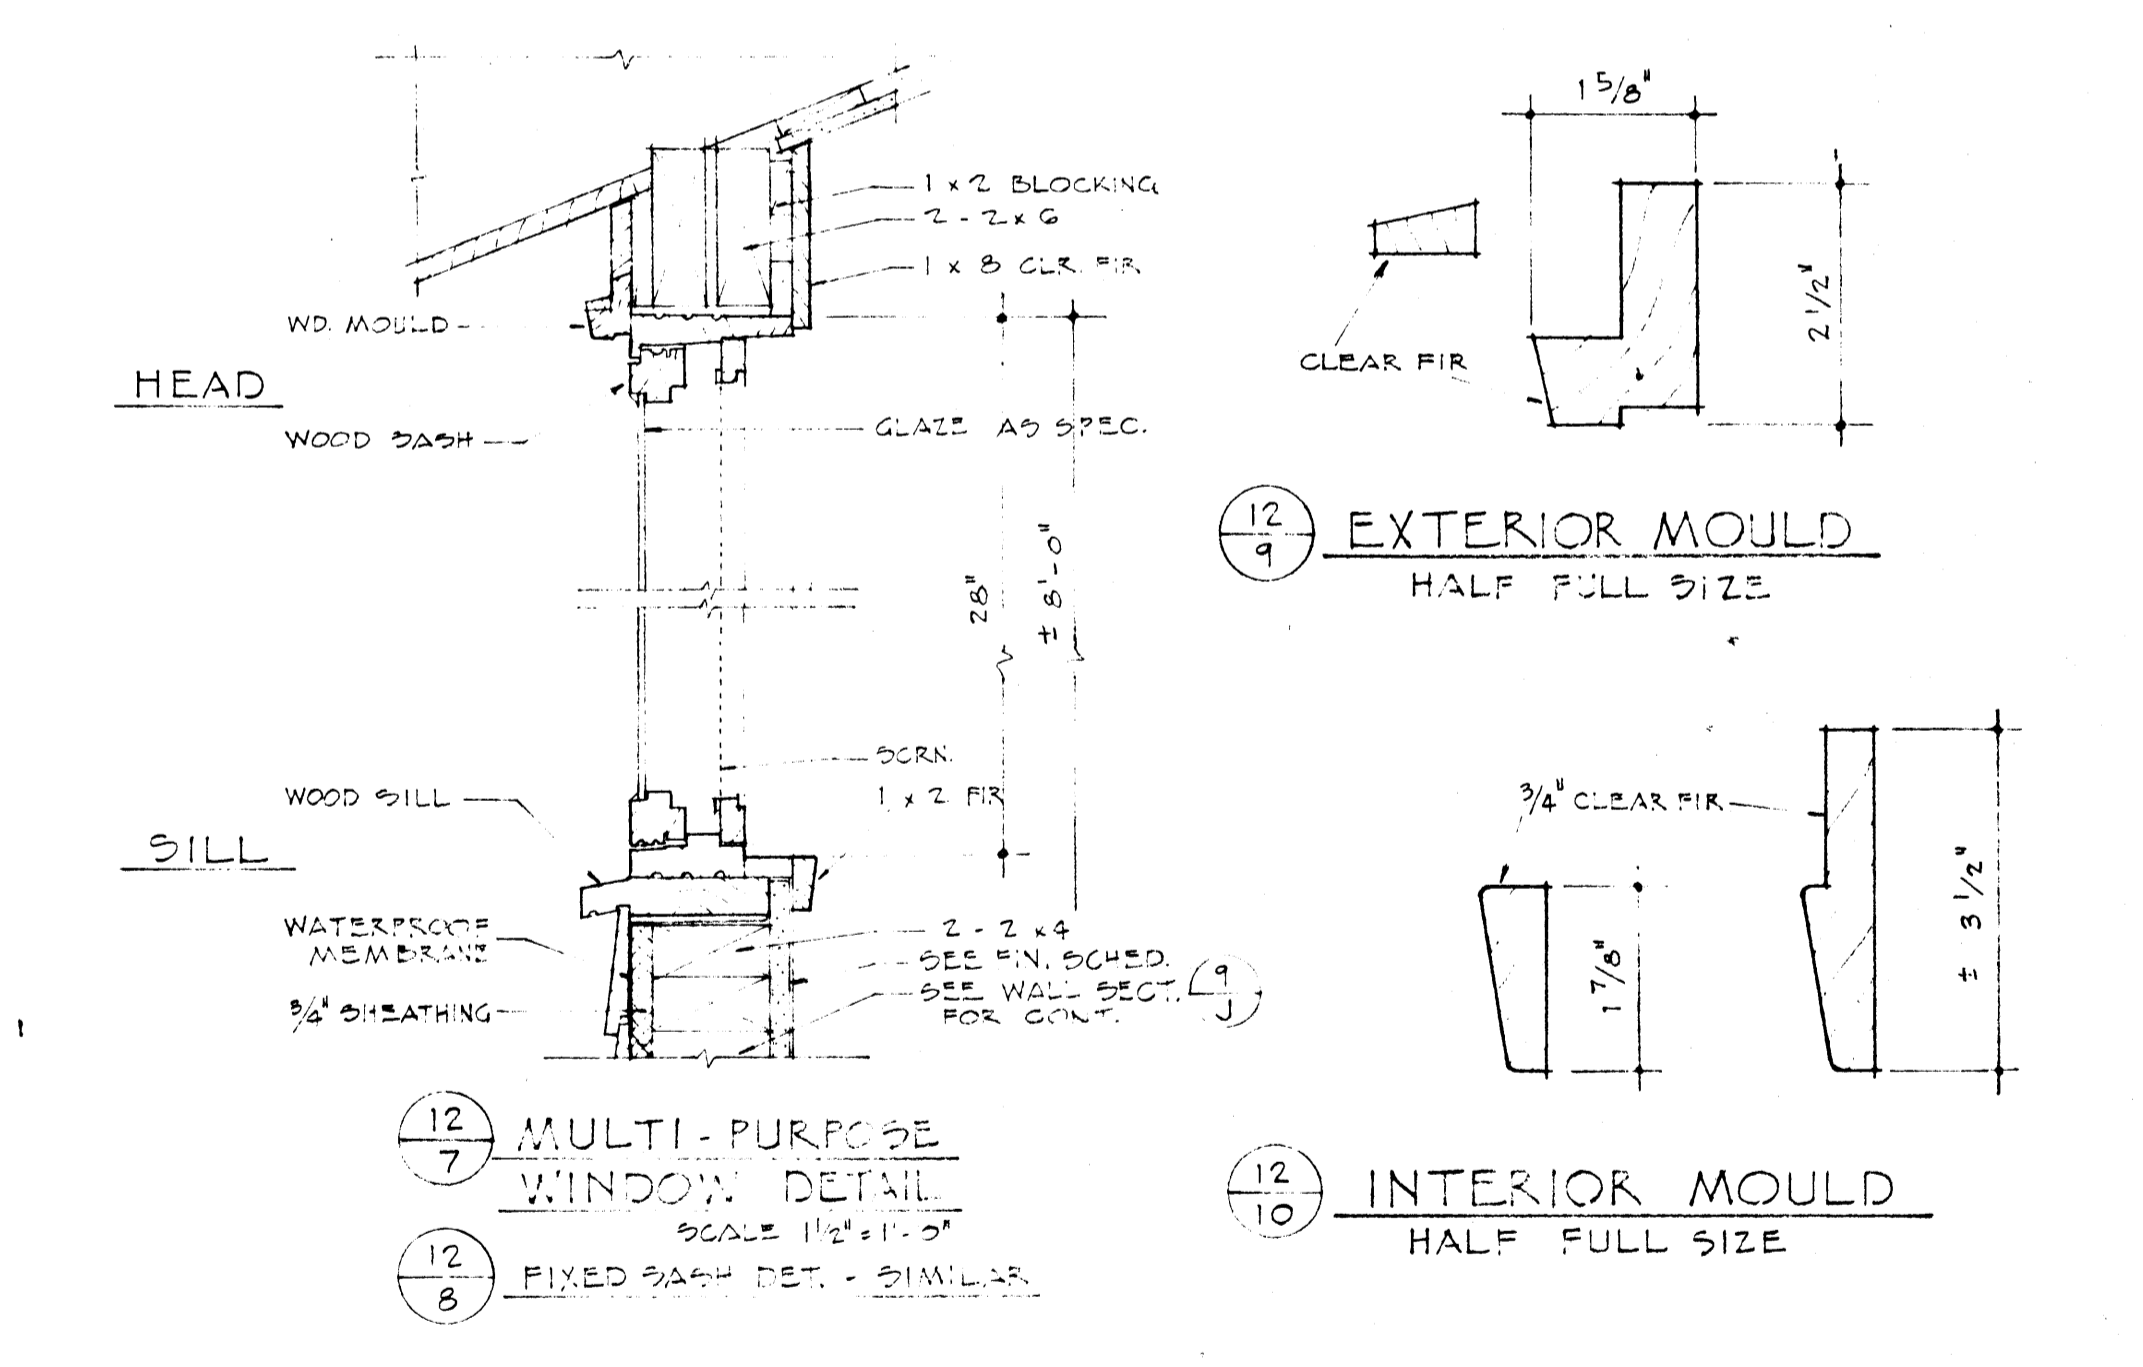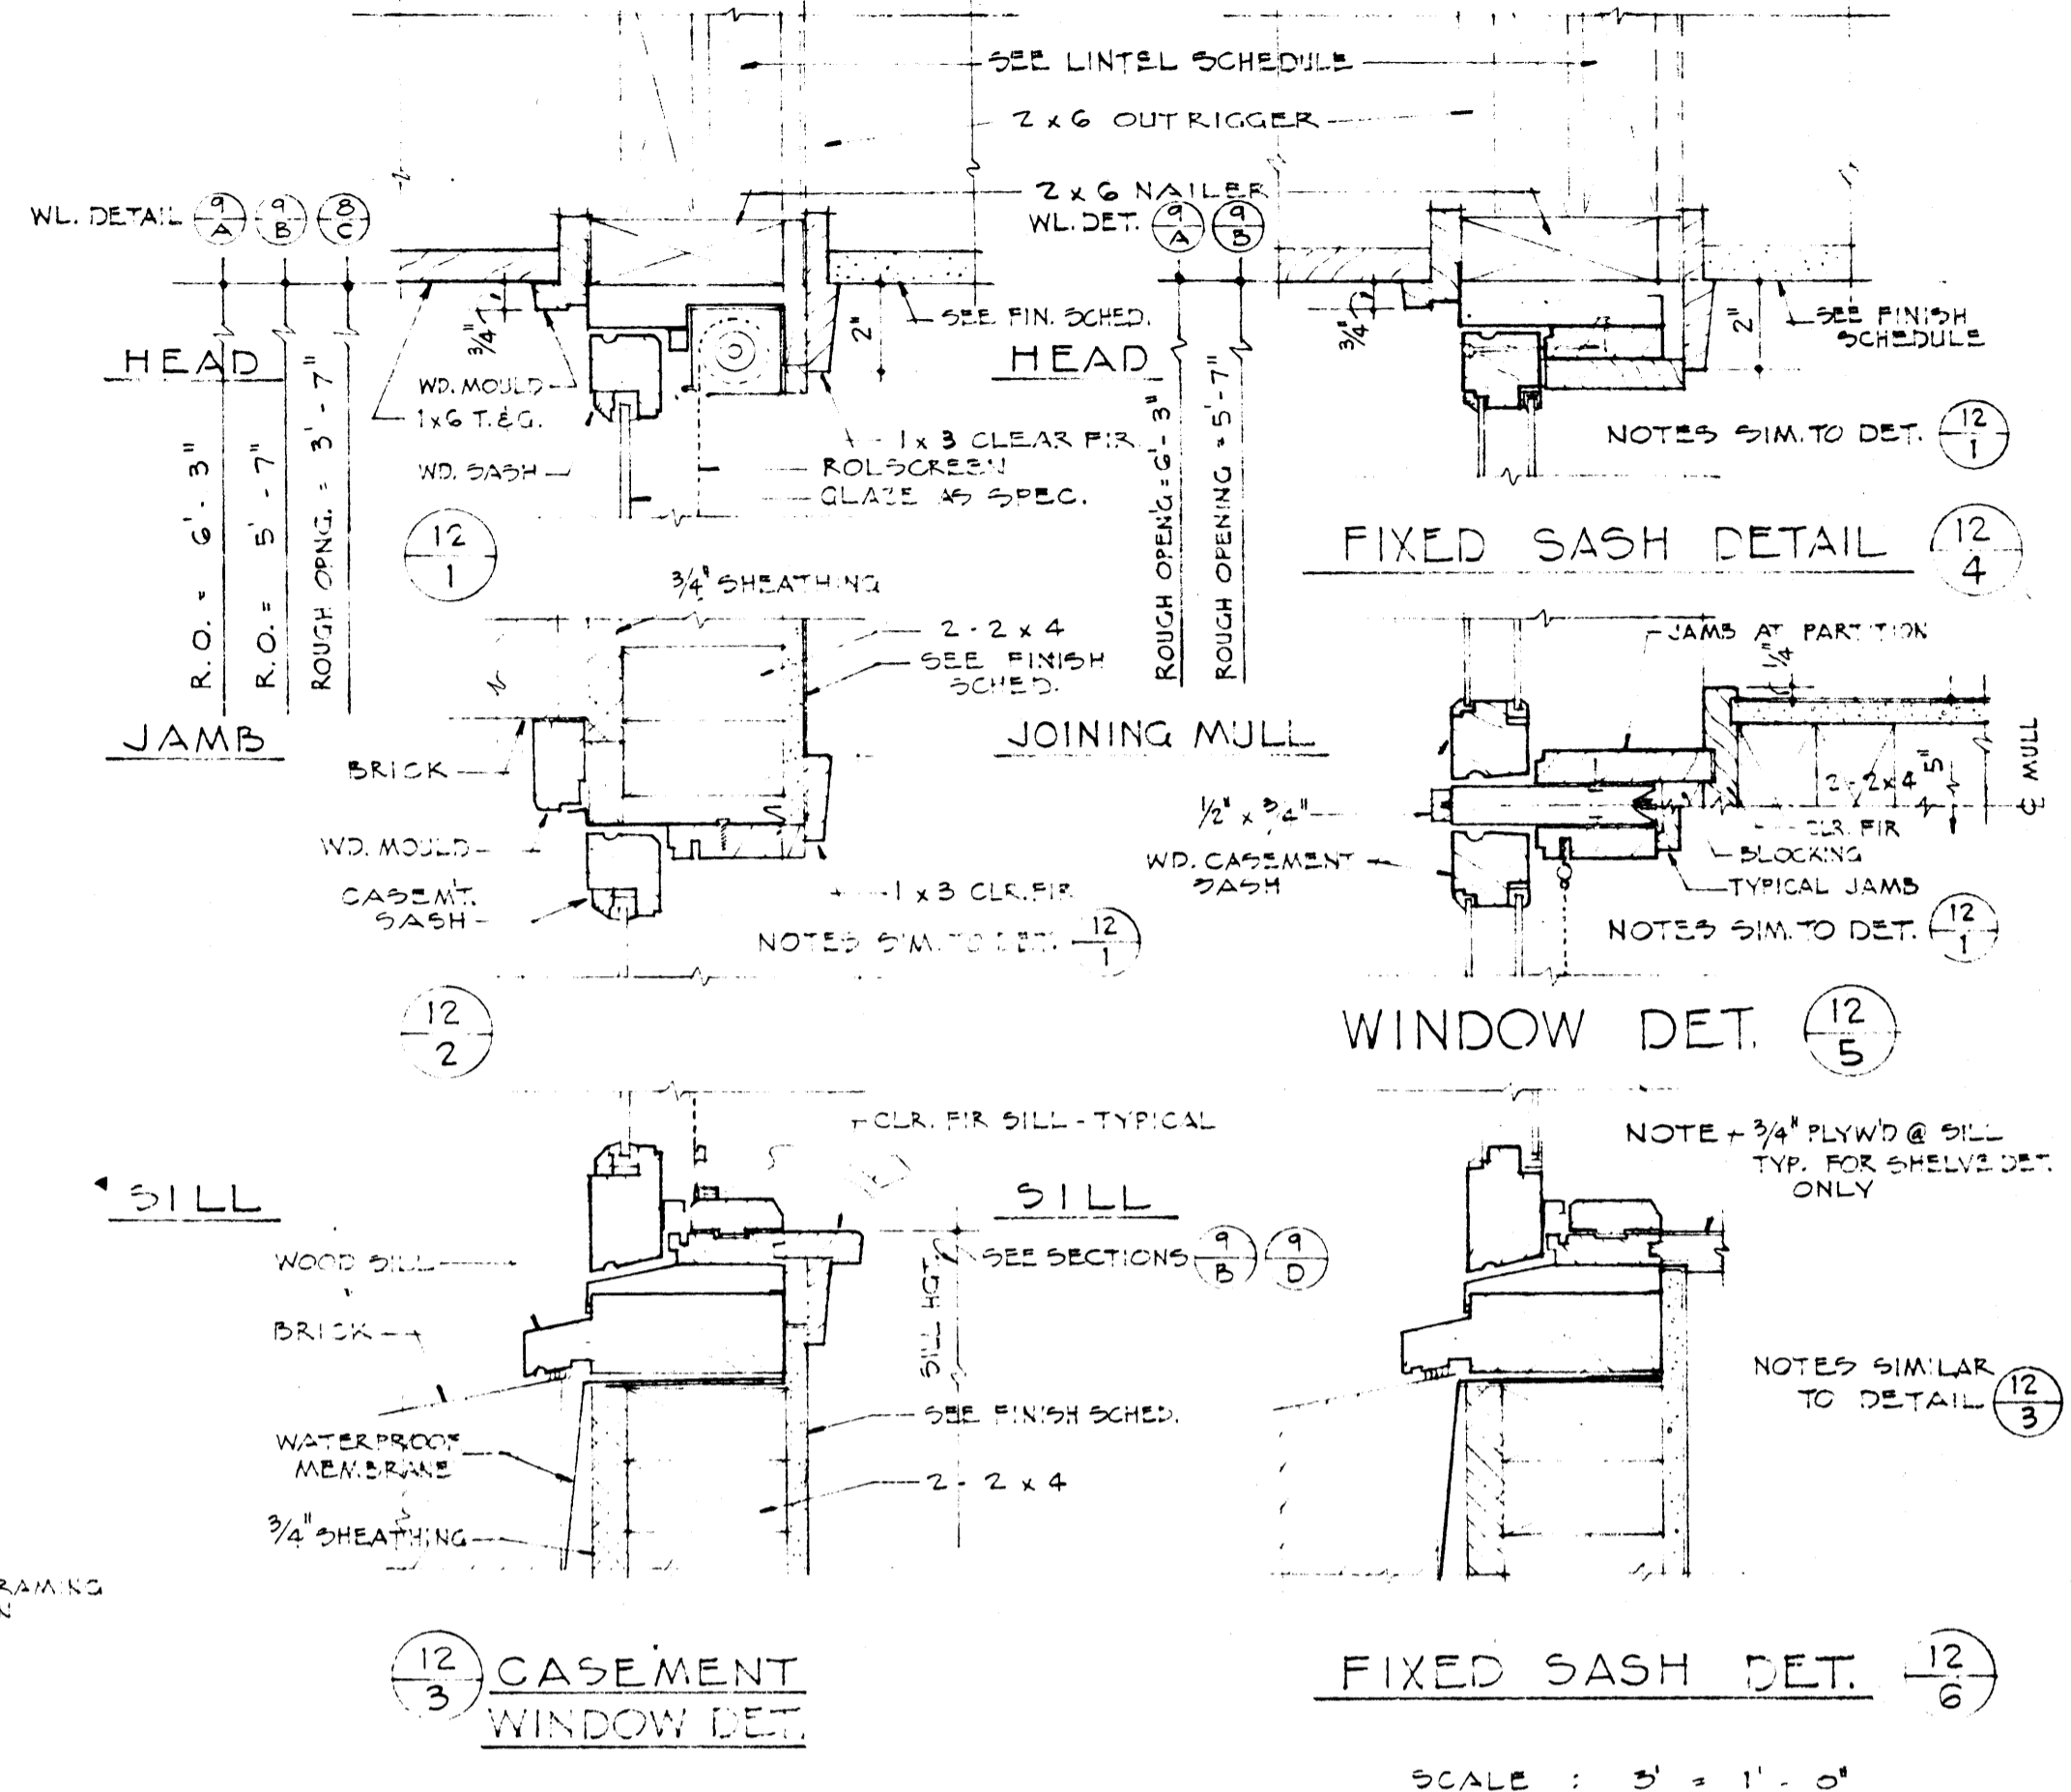

RESIDENCE FOR MR. & MRS. DEAN ELLIS JONESBORO ARKANSAS
STUCK, FRIER, LANE & SCOTT, INC., ARCHITECTS
 601 SOUTHWEST DR., JONESBORO, ARK.



	DATE	G-1-65	SHEET NUMBER	12	
	DRAWN BY	CNR	COMMISSION NUMBER		41965
	CHECKED BY				
	REVISIONS				

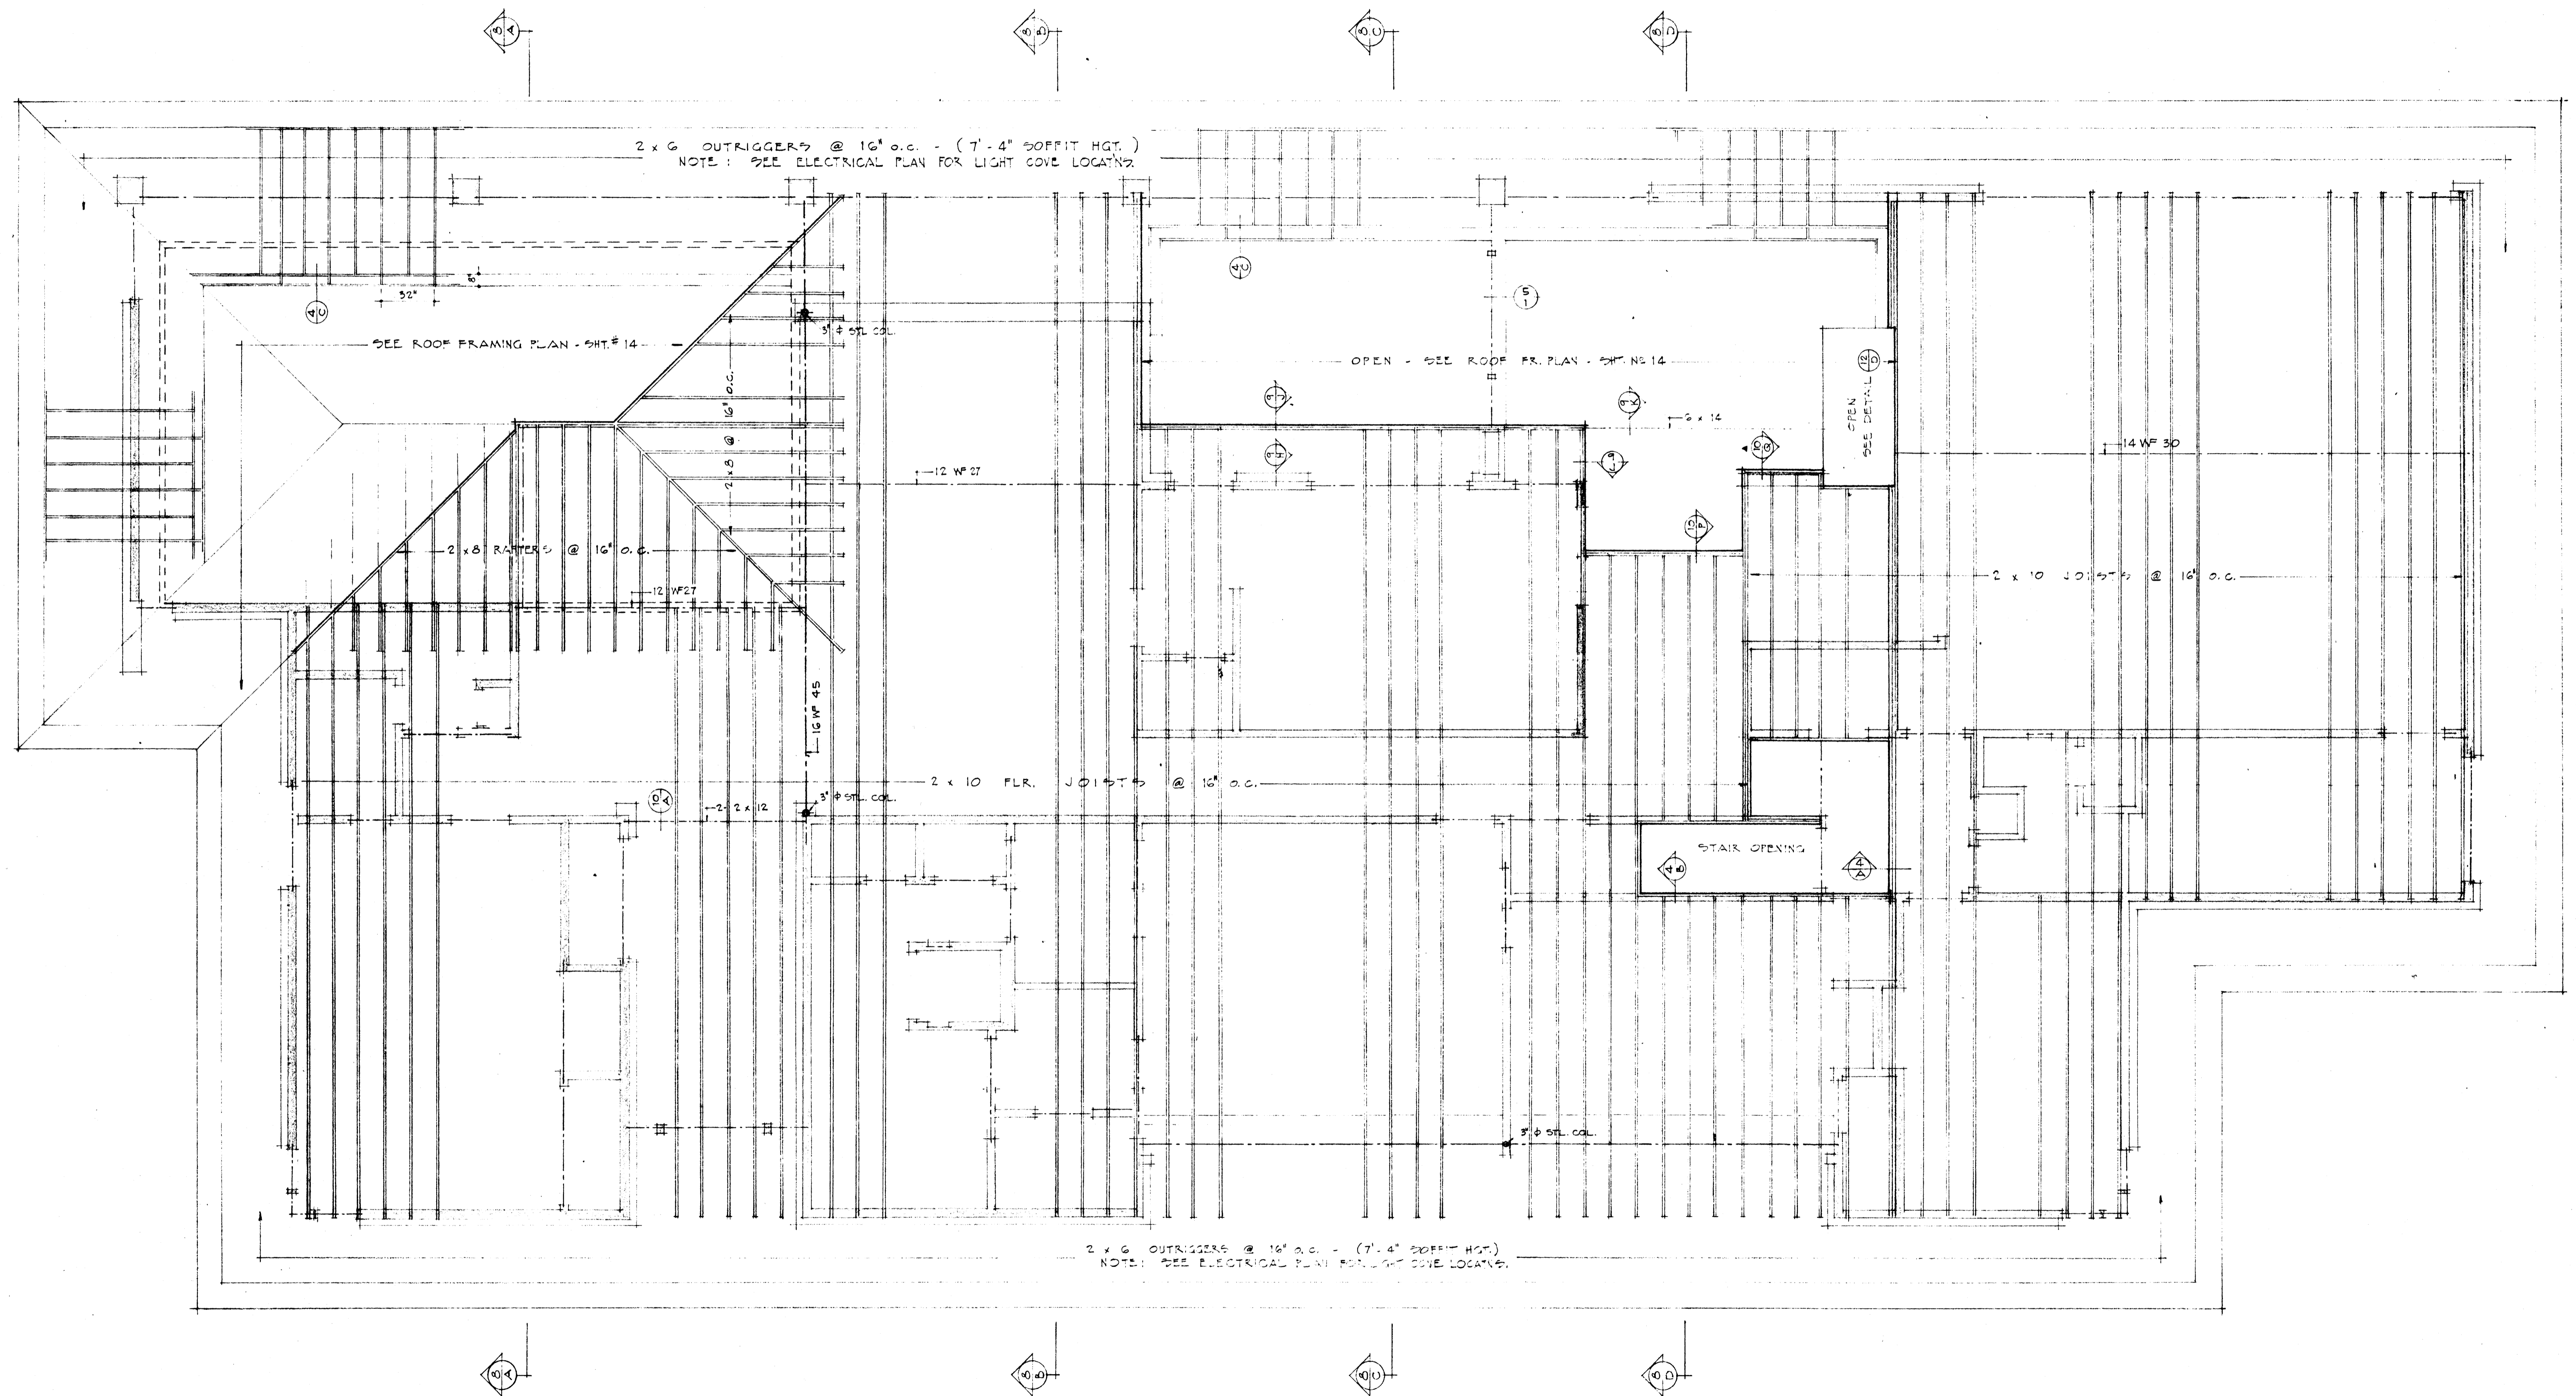


SECOND FLOOR FRAMING PLAN

SCALE 1/4" = 1'-0"

RESIDENCE FOR MR. & MRS. DEAN ELLIS JONESBORO ARKANSAS		DATE	6-1-65	SHEET NUMBER	13
		DRAWN BY	CNR	CHECKED BY	
STUCK, FRIER, LANE & SCOTT, INC., ARCHITECTS 601 SOUTHWEST DR., JONESBORO, ARK.		REVISIONS		COMMISSION NUMBER	419 G. B.

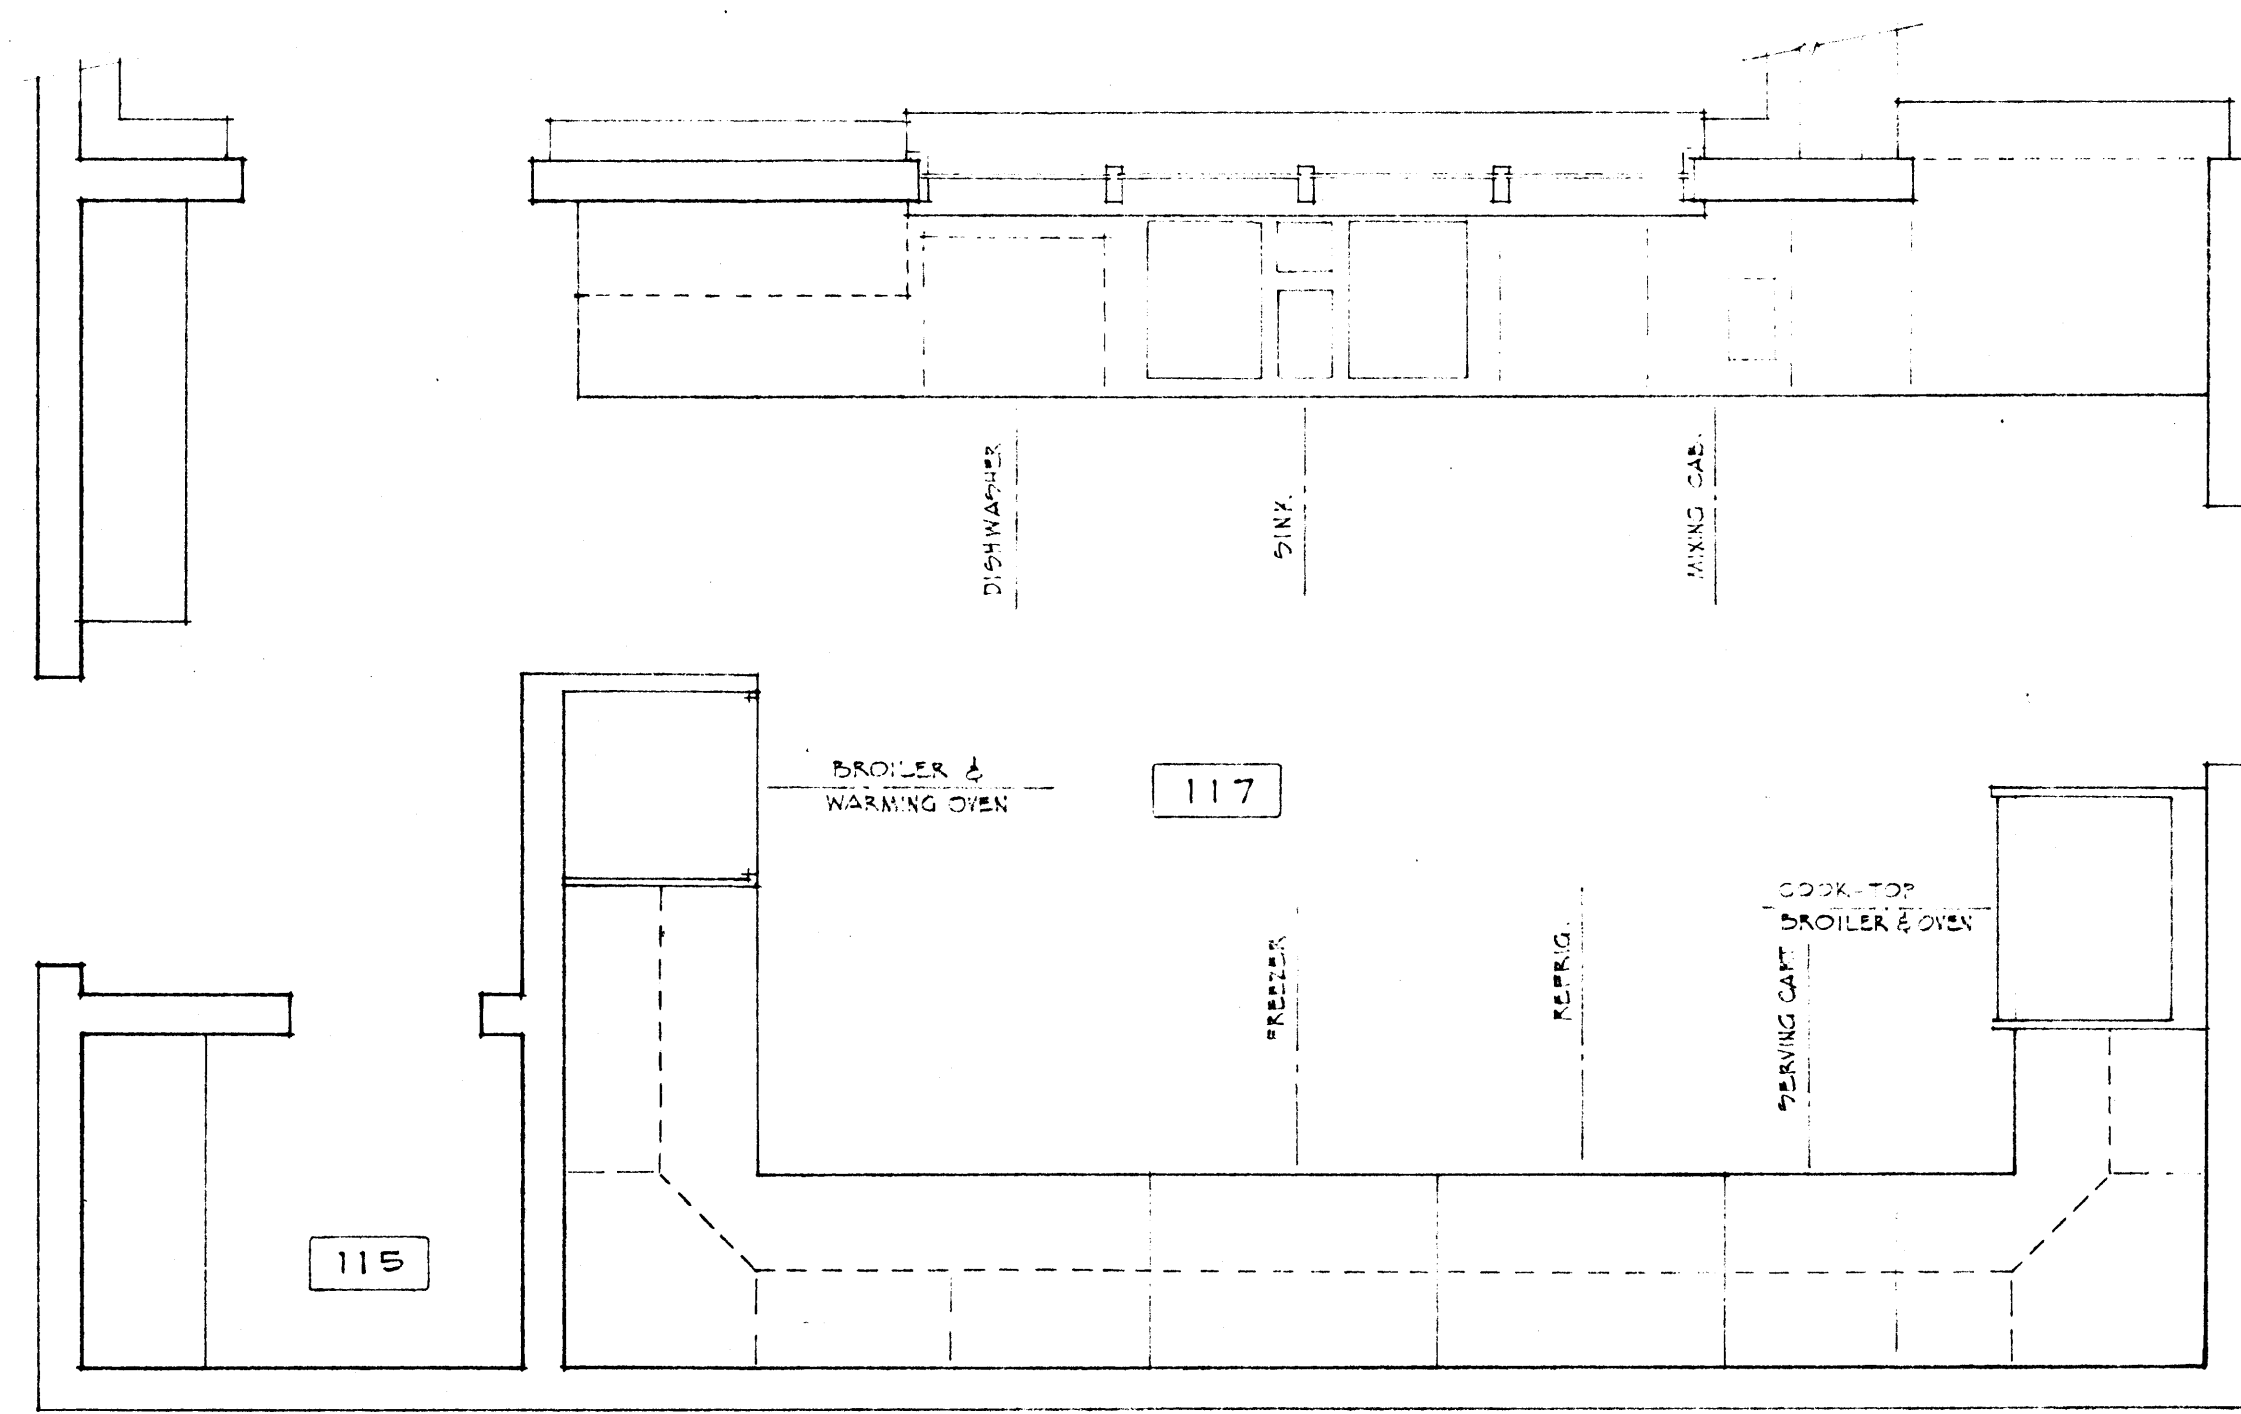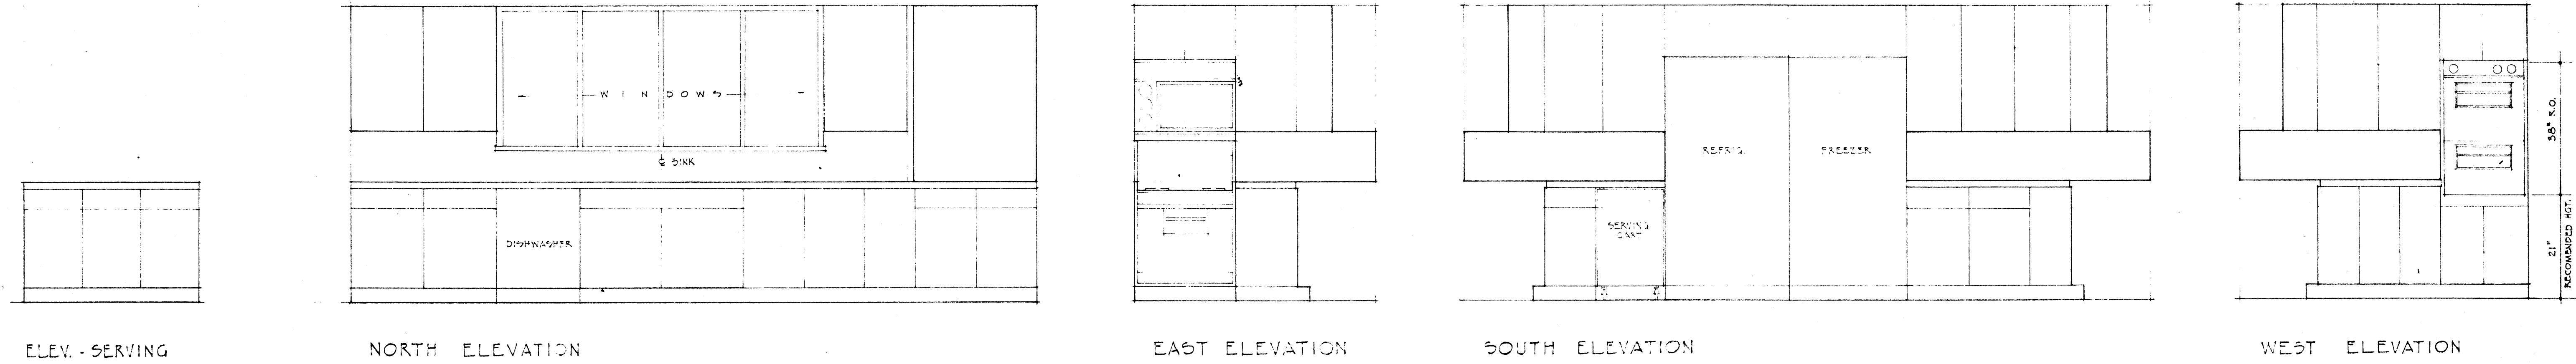


PLAN OF KITCHEN AND BAR AREA SCALE: 1/2" = 1'-0"

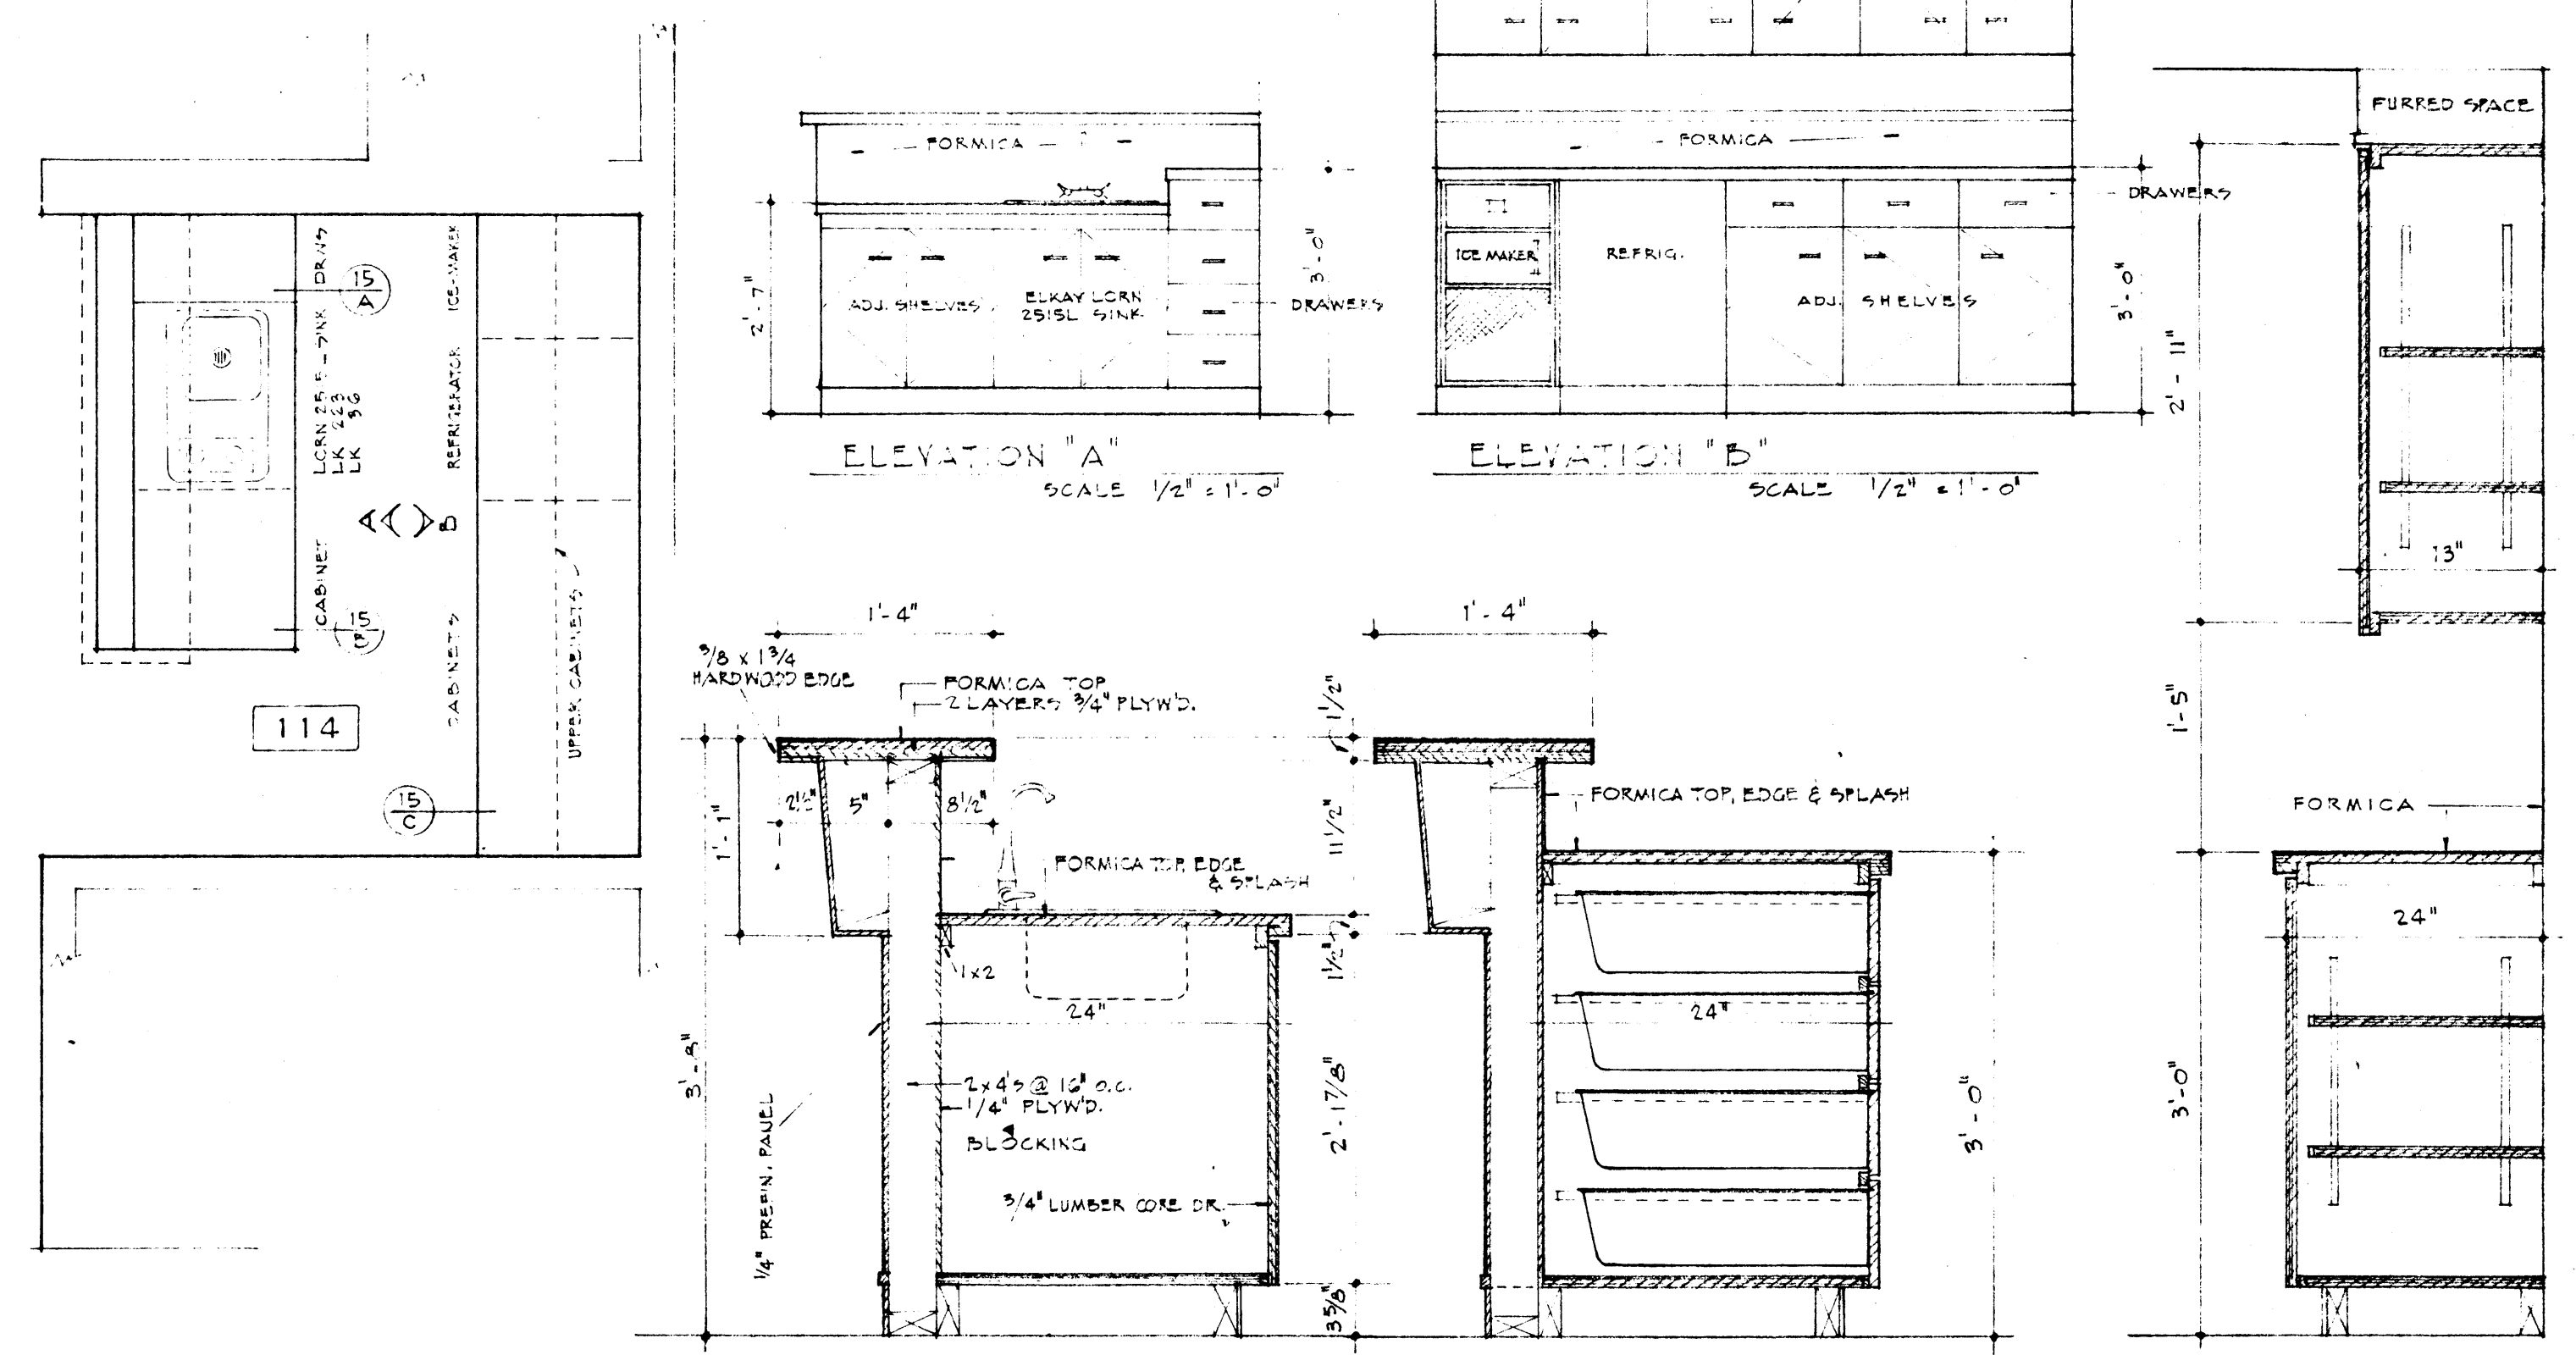


SECTION 'A' SECTION 'B' SECTION 'C' SCALE 1" = 1'-0" BAR DETAILS

RESIDENCE FOR MR. & MRS. DEAN ELLIS JONESBORO, ARKANSAS		DATE 6-1-65	SHEET NUMBER 15
DRAWN BY CNR		CHECKED BY	COMMISSION NUMBER 41965
STUCK, FRIER, LANE & SCOTT, INC., ARCHITECTS		REVISIONS	
401 SOUTHWEST DR., JONESBORO, ARK.			

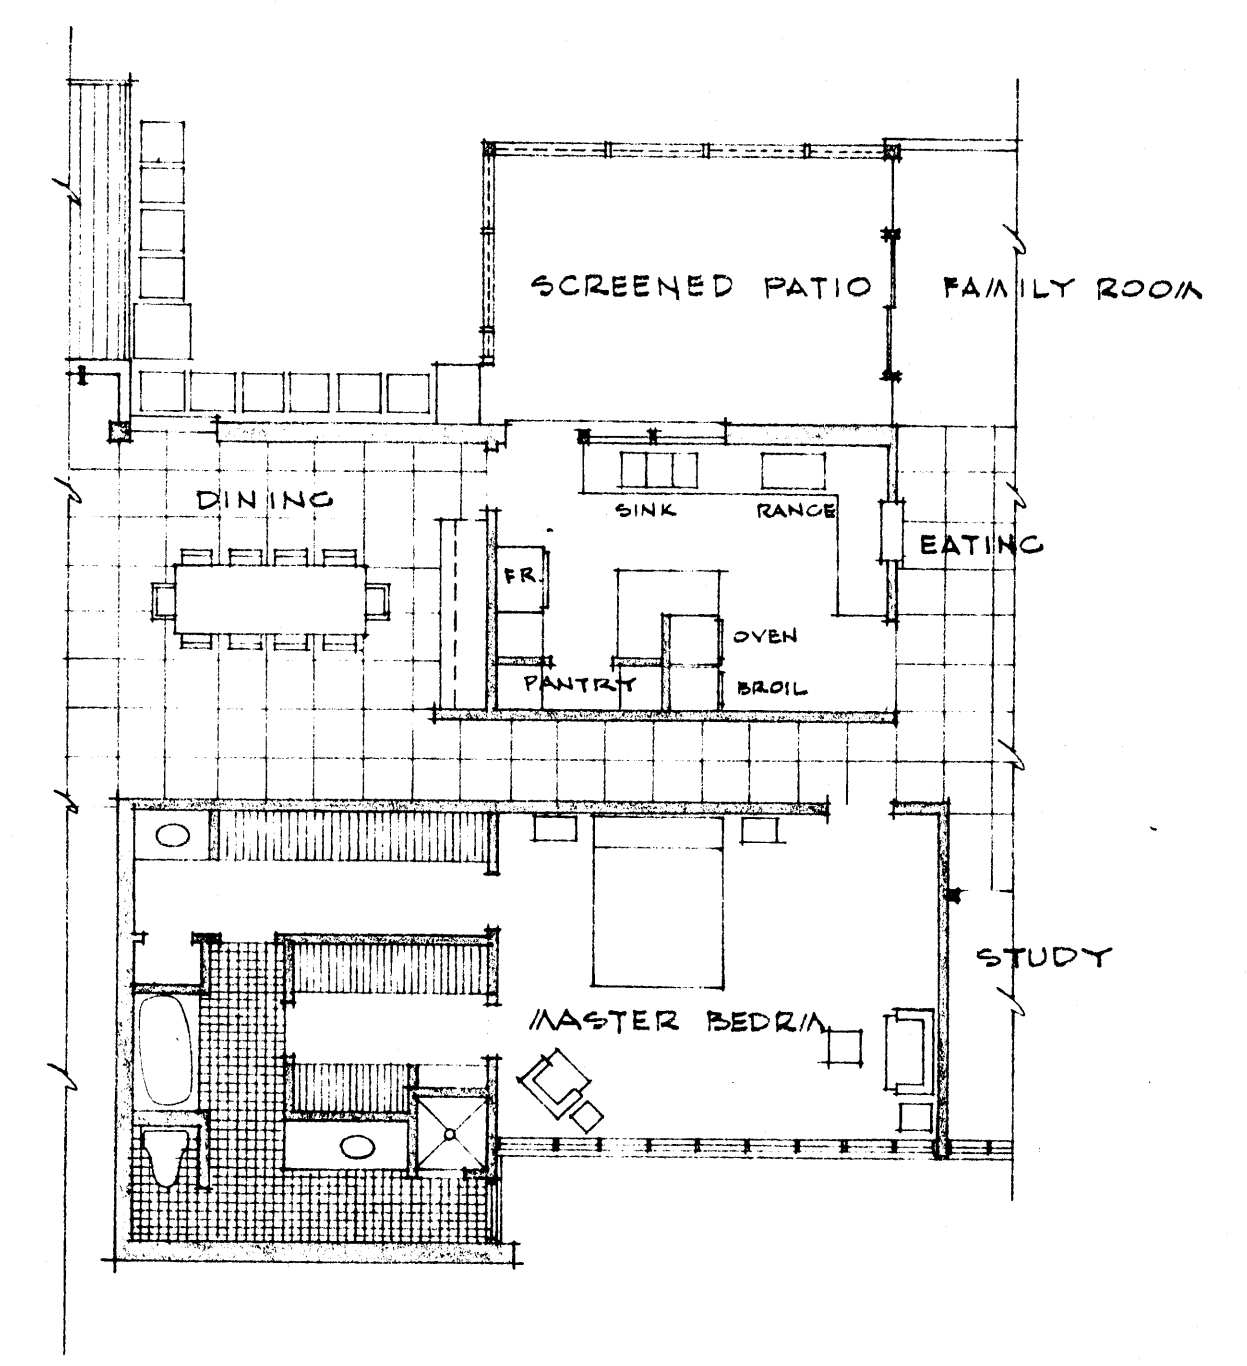

PARTIAL FLOOR PLAN SCALE 1/8" = 1'-0"

RESIDENCE FOR DR. & MRS. DEAN ELLIS

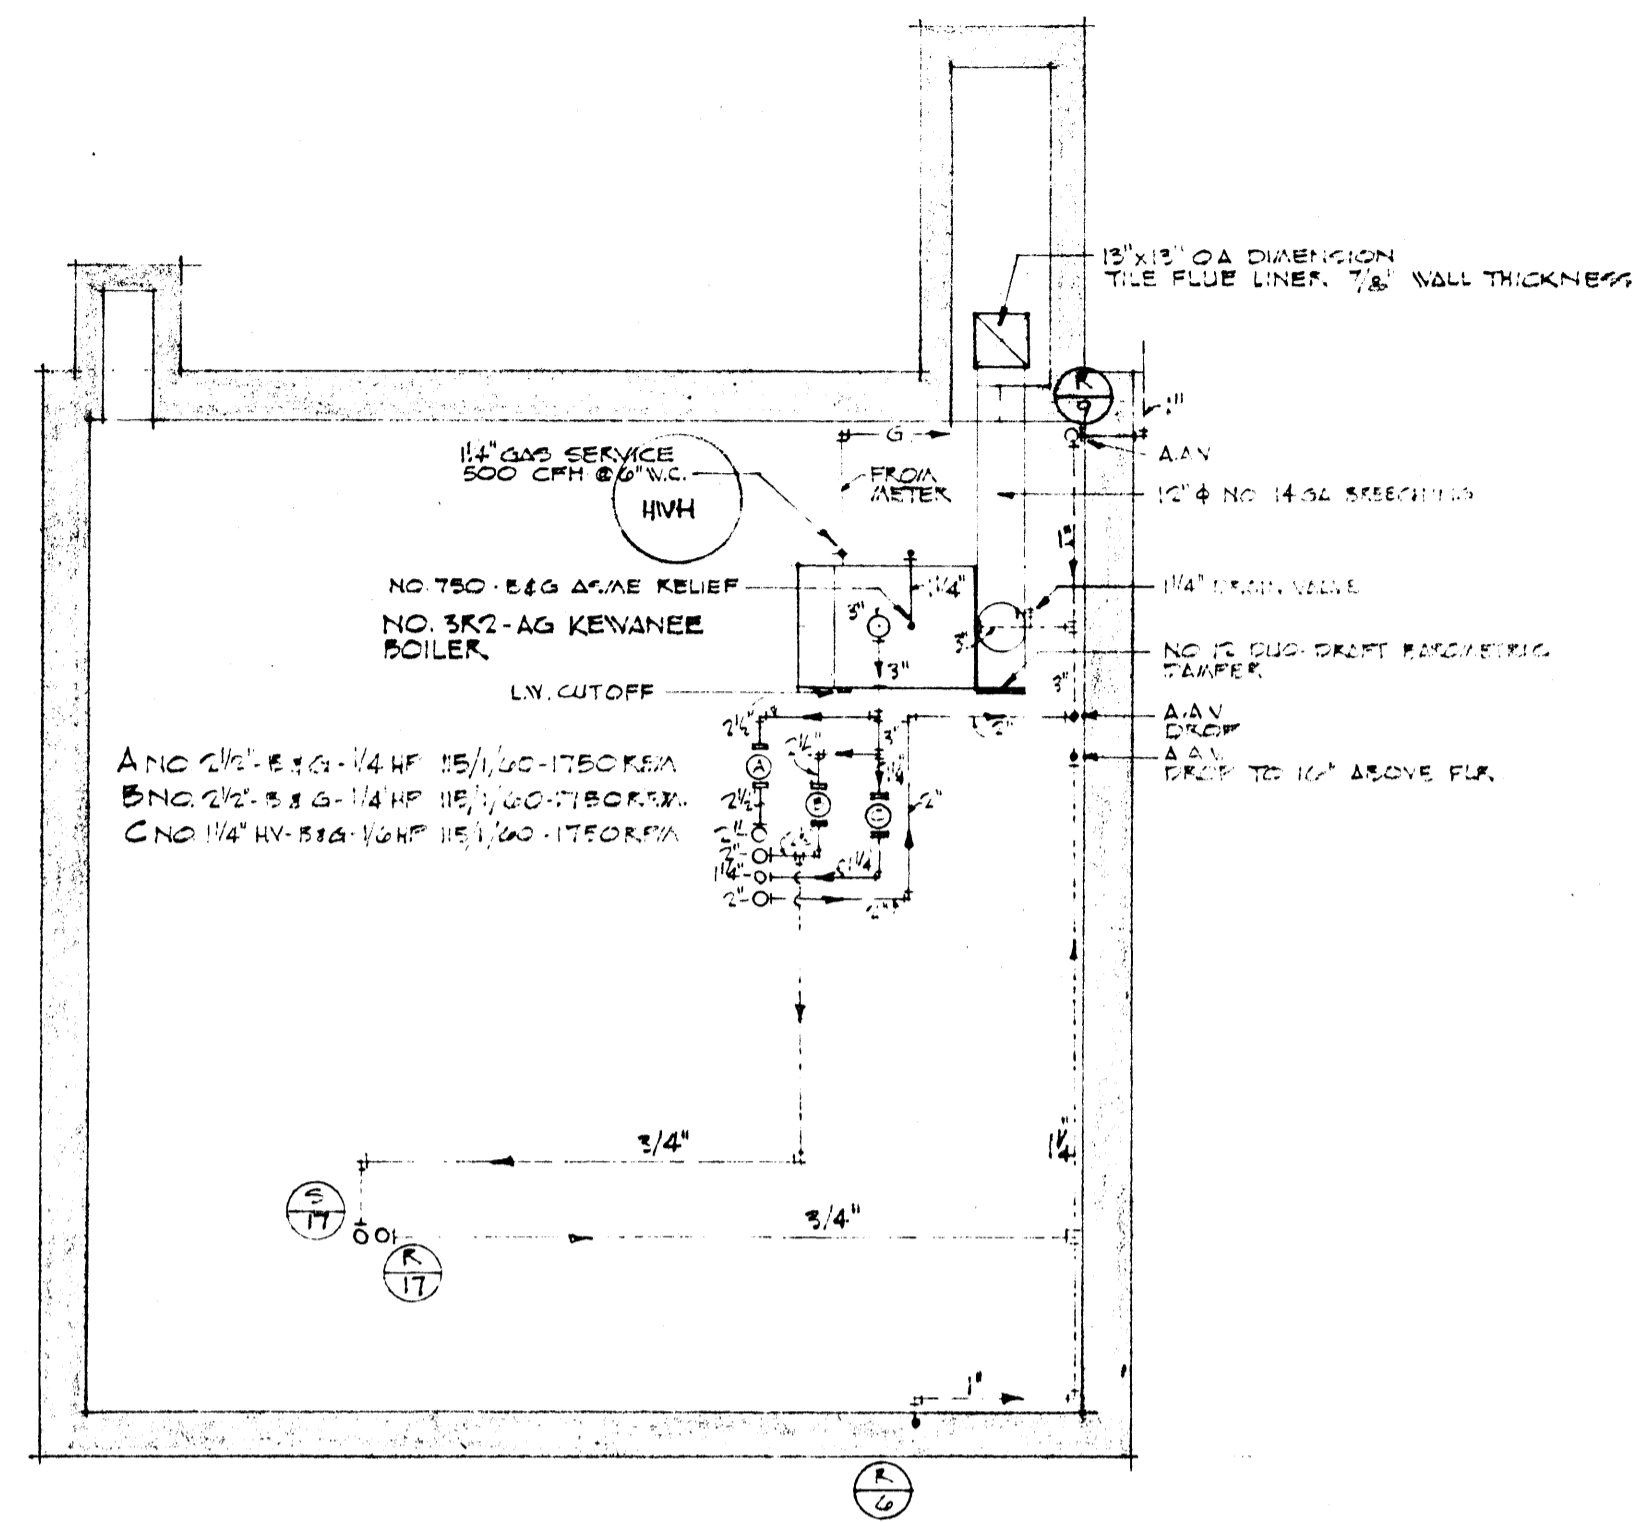


BASEMENT MECHANICAL PLAN SCALE 1/4" = 1'-0"

BASE BOARD TRIMS

- ① HINGED WALL TRIM : USED AT WALL ACCESS TO VALVE
- ② HINGED END CAP : USED AT END OF RUN ACCESS TO VALVE
- ③ SPLICE TRIM : USED AT ENCLOSURE JOINTS
- ④ INSIDE CORNER TRIM : 90° AND 135° BACKSIDE & FRONT
- ⑤ OUTSIDE CORNER TRIM : 90° AND 135° EXTENDS TO FLOOR
- ⑥ 6" END CAP : USED AT END OF ENCLOSURE RUN
- ⑦ 2 1/4" END CAP : USED AT END OF ENCLOSURE RUN
- * EXTENDS TO FLOOR

FRONT STREAM LINED ROLL FORMED STEEL SMOOTHLY ROUNDED BEAD TOP & BOTTOM FOR STRENGTH

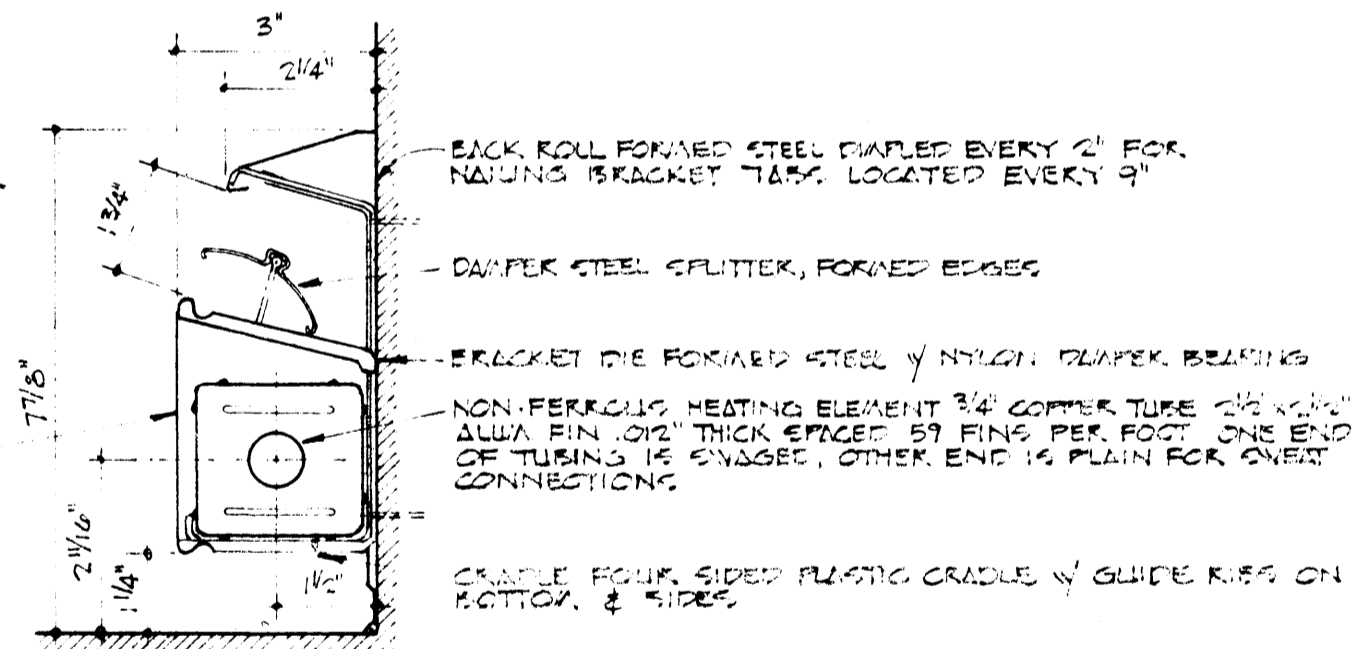

DETAIL OF BASE BOARD RADIATION NOT TO SCALE


CAPACITY : 6000 BTU/HR/LINEAL FOOT AT 180° ΔT, AND FLOW RATE OF 2.80 FT PER SECOND (4 GPM)

SYMBOLS

- ⊕ SUPPLY TO CIRCUIT NO 1
- ⊖ RETURN FROM CIRCUIT NO 1
- ⊙ INDICATES 6FT HEATING ELEMENT

INSTALL 3/4" HANDED OR EQUAL BALANCING VALVE INSIDE ENCLOSURE AT ACCESS DOOR FOR EA CIRCUIT. BALANCE FLOW FOR 10° TEMPERATURE DROP IN EACH CIRCUIT.

STUCK, FRIER, LANE & SCOTT, INC., ARCHITECTS 601 SOUTHWEST DR., JONESBORO, ARK.	DATE 5-1-65	SHEET NUMBER 16
	DRAWN BY HFG	COMMISSION NUMBER 41965
CHECKED BY		
REVISIONS		

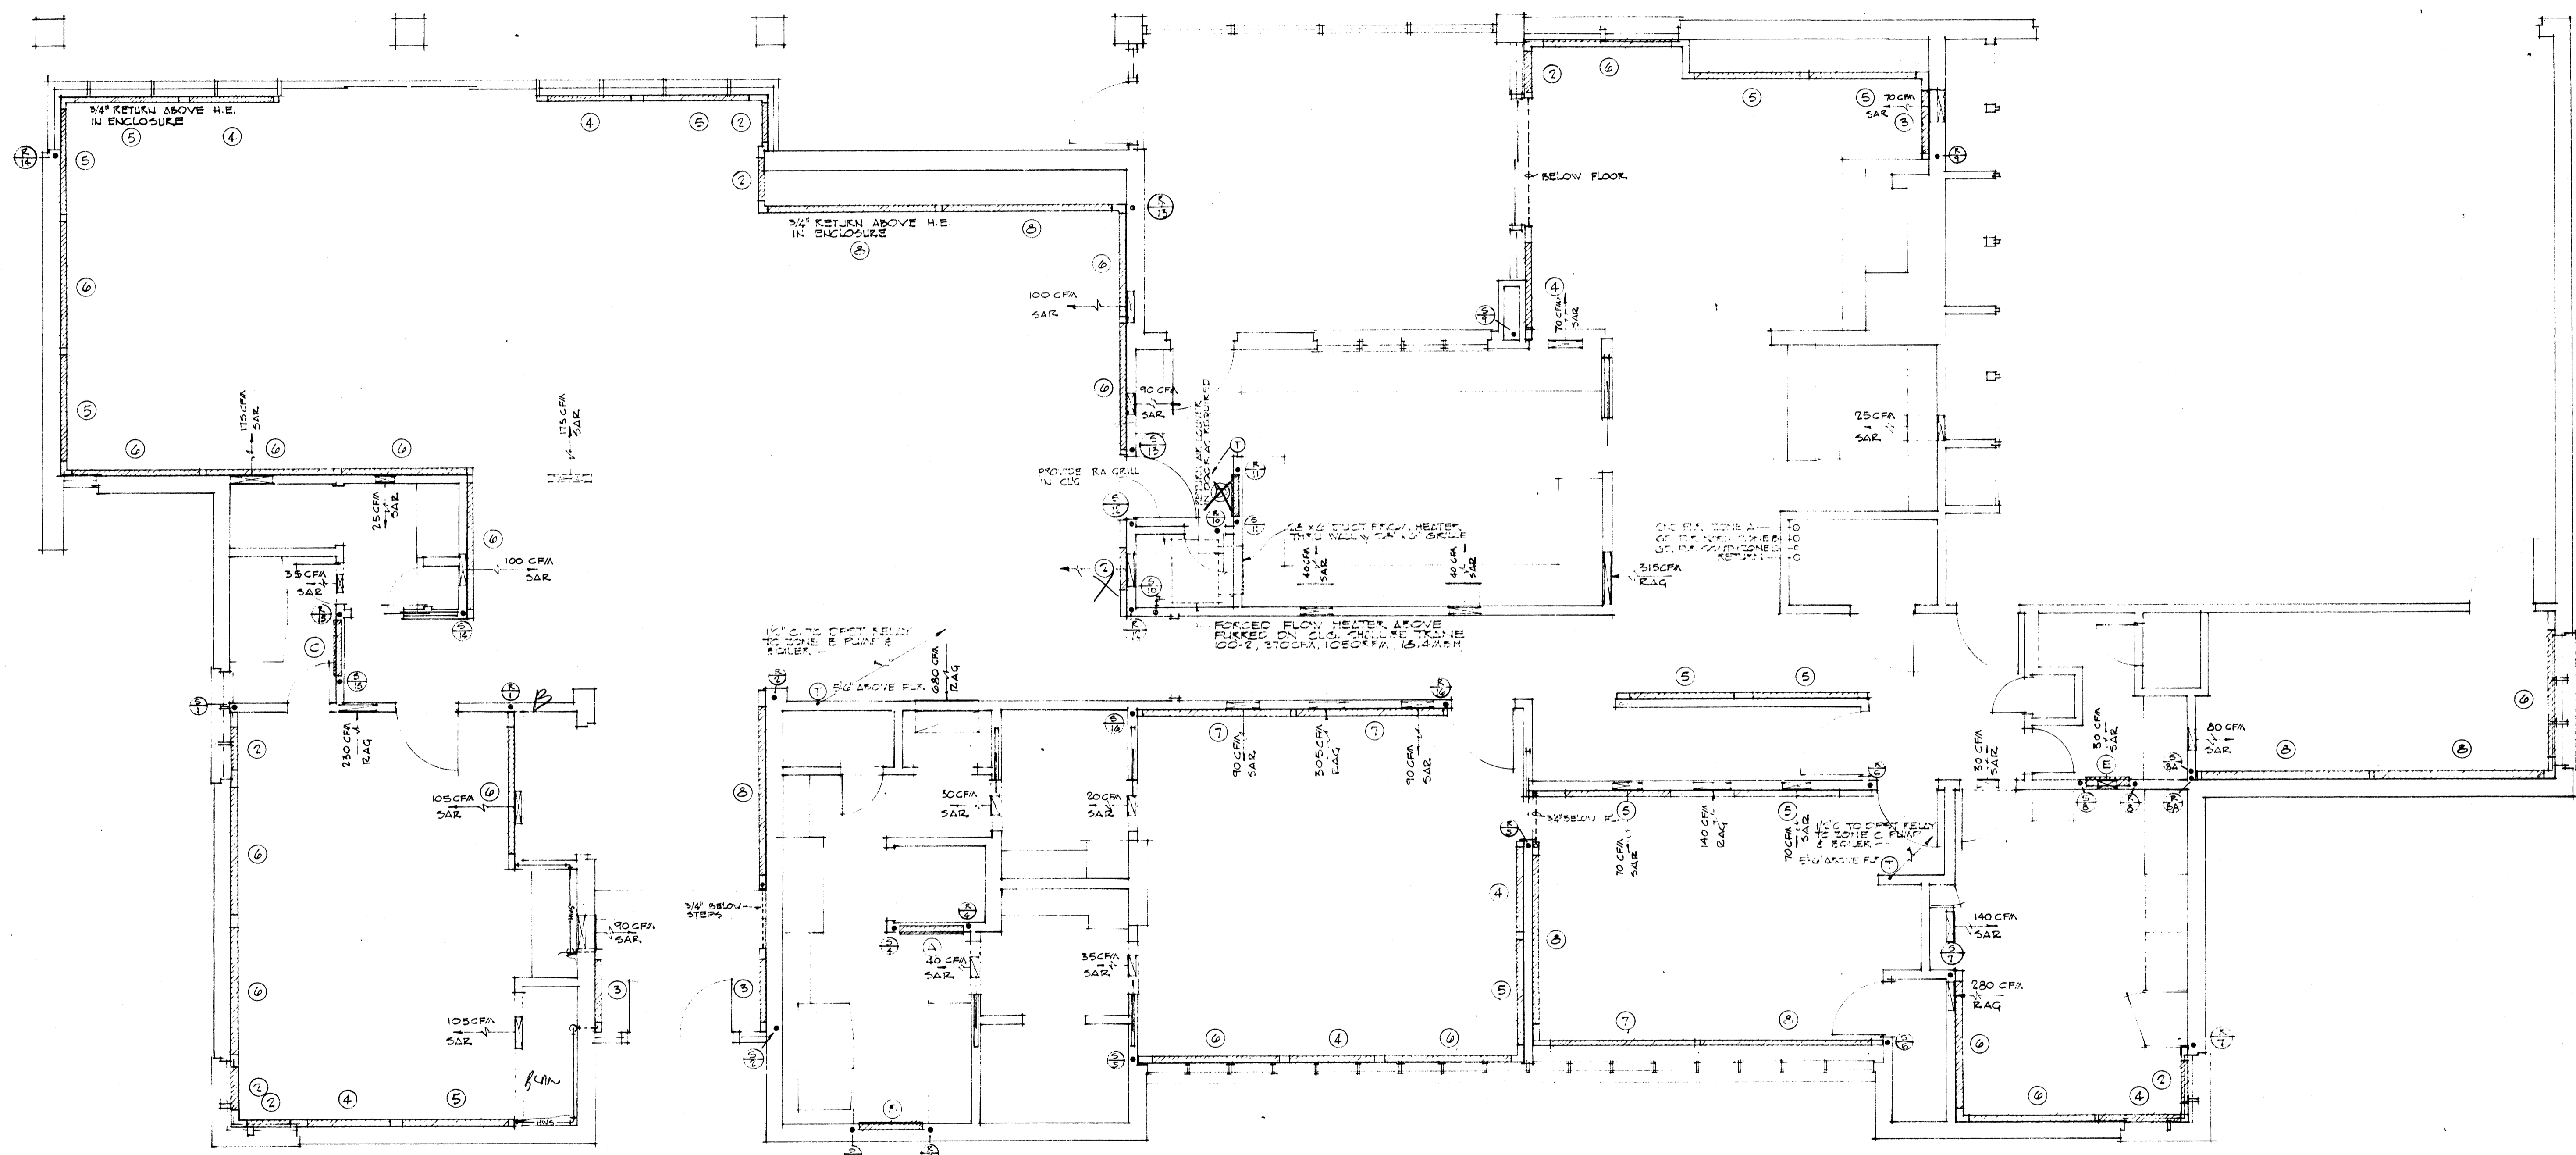


GROUND FLOOR MECHANICAL PLAN SCALE 1/4" = 1'-0" NORTH

SCHEDULE OF CONNECTORS						
CON.	DEPTH	LENGTH	HEIGHT	RECESS	ASH	REMARKS
(A)	6"	36"	30"	5"	5.4	INLET GRILLE
(B)	6"	36"	30"	5"	5.4	SAME
(C)	6"	32"	32"	5"	4.3	SAME
(D)	6"	24"	30"	5"	3.4	SAME
(E)	6"	28"	30"	5"	4.1	SAME

ALL CONNECTORS TO BE COMPLETE WITH 3/4" DIA. CONNECTOR, MOLDING & DAMPER TYPE "B" FRAME RECESS DEPTH AS SCHEDULED FINISH. FINISHED WALL = LENGTH + 1/4" - HEIGHT + 1/4" ALL CONNECTOR PROJECTIONS 1/4"


RESIDENCE FOR MR & MRS DEAN ELLIS JONESBORO ARK. 72434544		DATE	6-1-65	SHEET NUMBER	17
		DRAWN BY	HRS		
STUCK, FRIER, LANE & SCOTT, INC., ARCHITECTS 601 SOUTHWEST DR., JONESBORO, ARK.		CHECKED BY		COMMISSION NUMBER	41965
		REVISIONS			

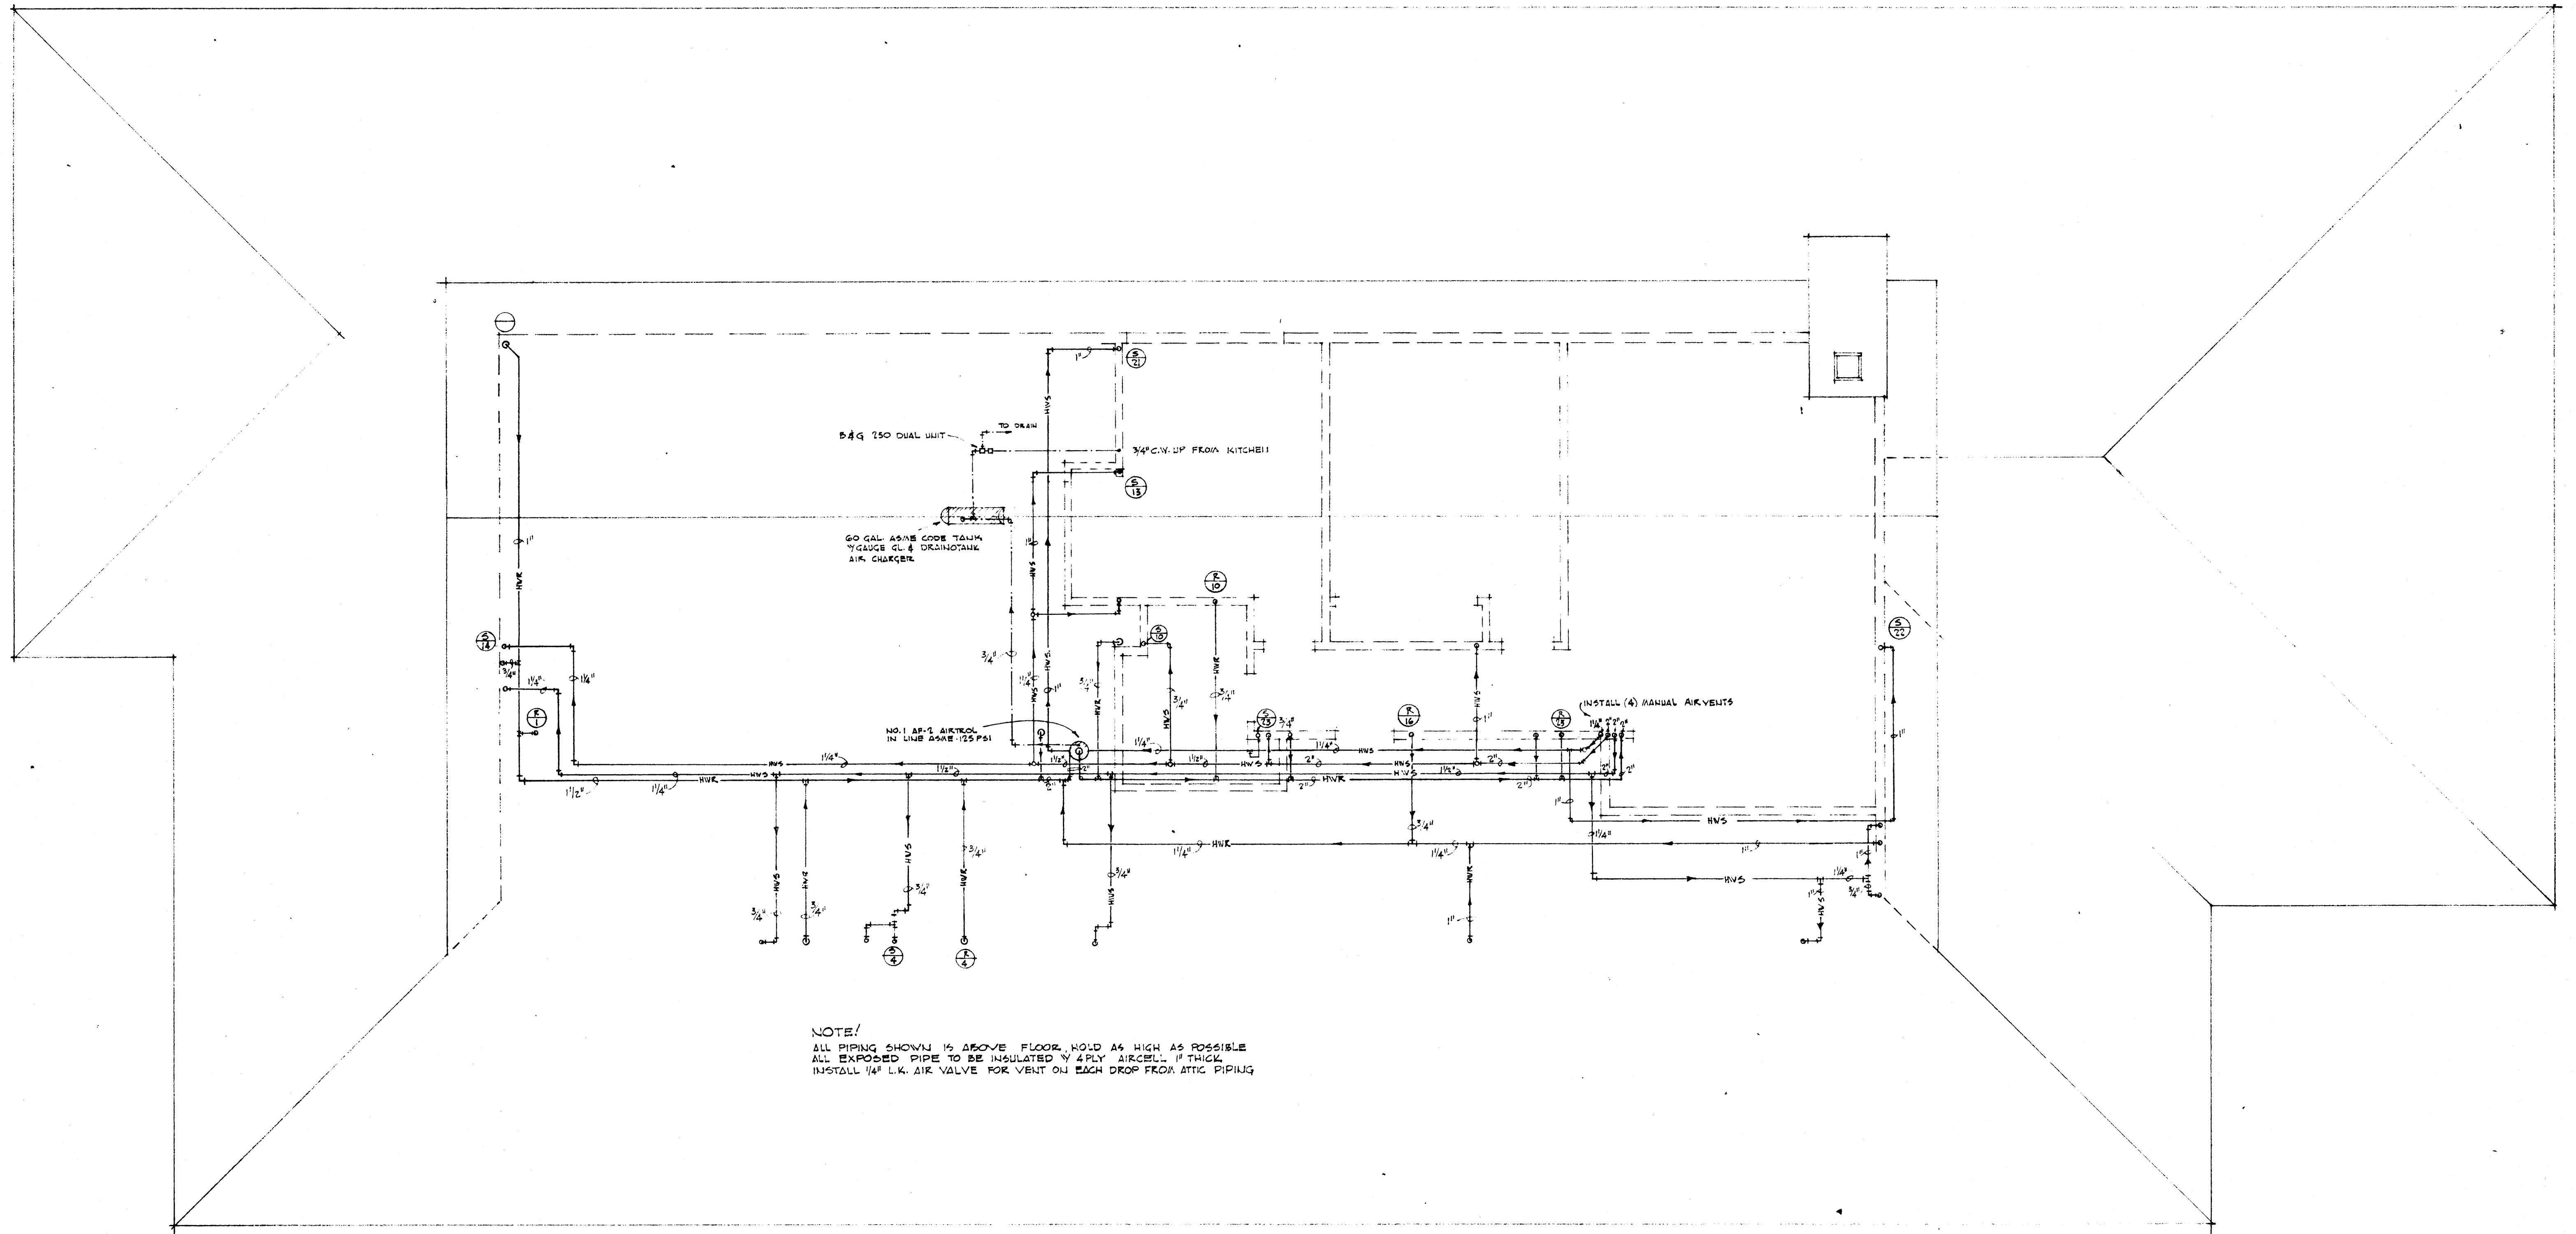

NOTE:
 ALL PIPING SHOWN IS ABOVE FLOOR, HOLD AS HIGH AS POSSIBLE
 ALL EXPOSED PIPE TO BE INSULATED WITH 4 PLY AIRCELL 1" THICK
 INSTALL 1/4" L.K. AIR VALVE FOR VENT ON EACH DROP FROM ATTIC PIPING

UPPER ATTIC MECHANICAL PLAN


SCALE: 1/4" = 1'-0"

RESIDENCE FOR MR & MRS DEAN ELLIS JONESBORO ARKANSAS		DATE	SHEET NUMBER
		8-1-65	P19
STUCK, FRIER, LANE & SCOTT, ARCHITECTS 601 SOUTHWEST DR., JONESBORO, ARK.		DRAWN BY	CHECKED BY
		HRS	
		REVISIONS	COMMISSION NUMBER
			41965

A.C. UNIT SCHEDULE	
UNIT NO.	
ACU-A	TRANE NO. 3 HORIZONTAL DRAW-THRU CLIMATE CHANGER (MODEL RAC CONDENSER)
ACU-B	SAME
ACU-C	SAME

NOTE:
ALL AC UNIT TO BE EQUIPPED WITH
ELECTRONIC FILTERS

A.C. CONDENSER UNIT SCHEDULE	
UNIT NO.	
ACC-A	TRANE MODEL RAC SPLIT SYSTEM CLIMATE CHANGER
ACC-B	SAME
ACC-C	SAME

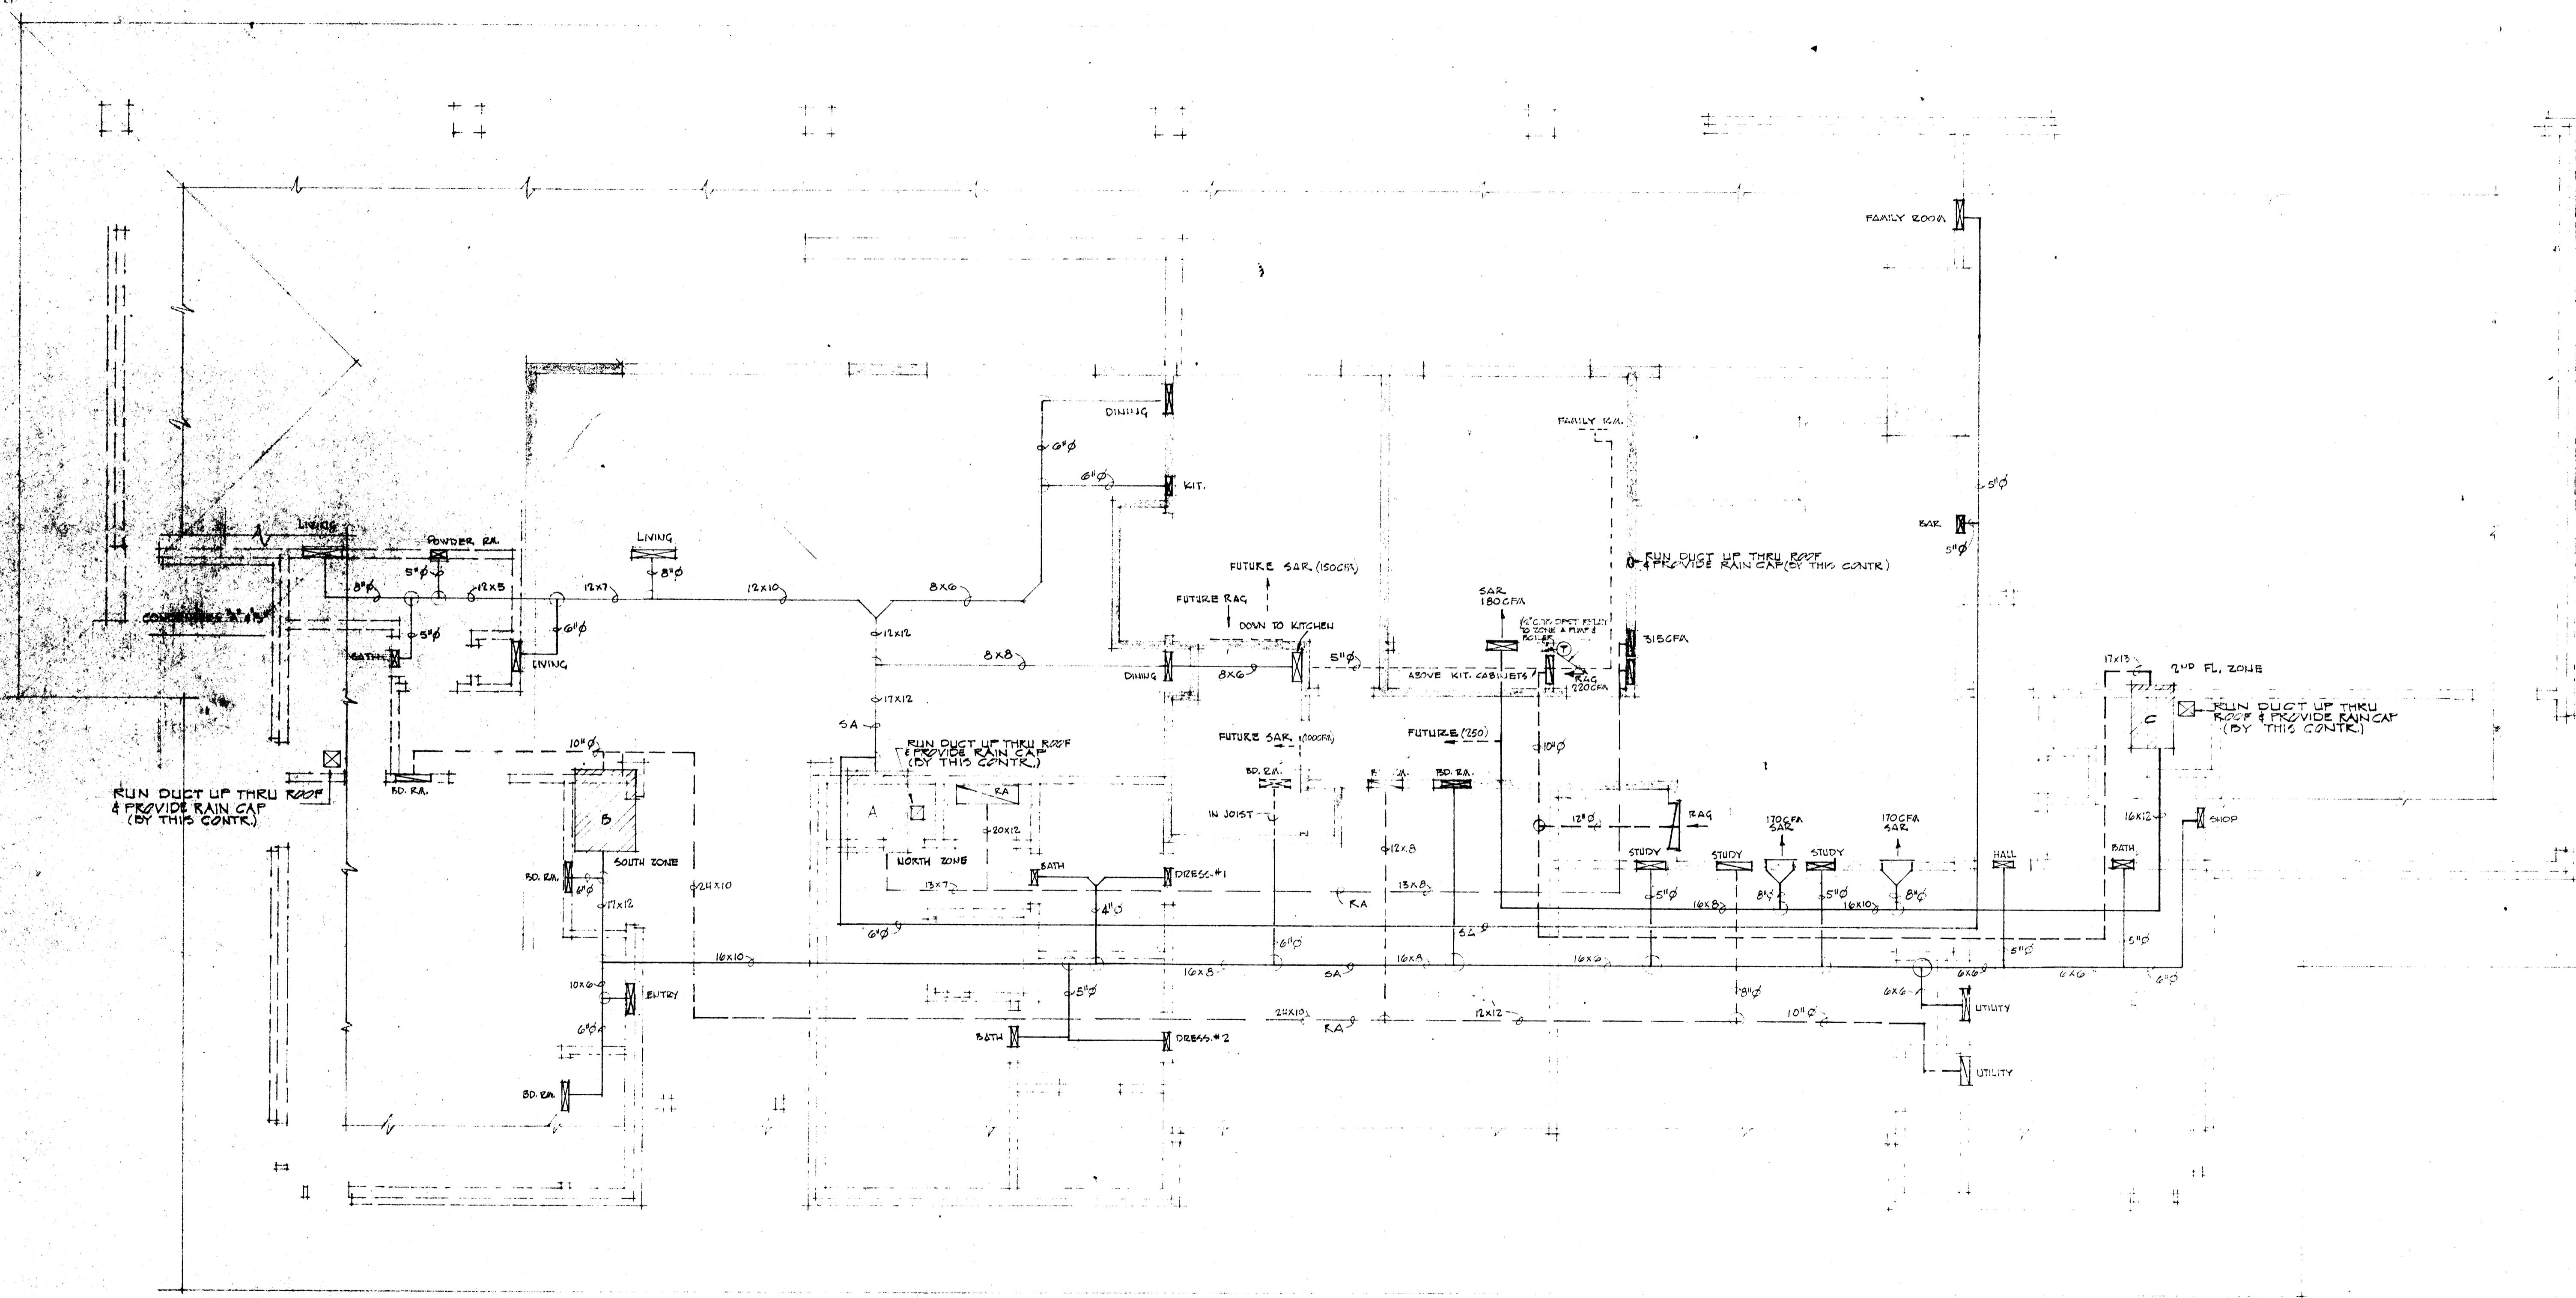


SECOND FLOOR & ATTIC AIR CONDITIONING PLAN

SCALE: 1/4" = 1'-0"

- 1. ADJUSTABLE DAMPERS ON ROUND DUCTS
- 2. ANGLE TAKEOFFS ON ROUND DUCTS
- 3. TURNING VANES ON ALL 90° TURNS RECTANGULAR DUCTS

RESIDENCE FOR MR. & MRS. DEAN ELLIS JONESBORO, ARKANSAS		DATE	6-1-65	SHEET NUMBER	20
		DRAWN BY	H.R.S.	COMMISSION NUMBER	
STUCK, FRIER, LANE & SCOTT, INC., ARCHITECTS 601 SOUTHWEST DR., JONESBORO, ARK.		CHECKED BY			
		REVISIONS			

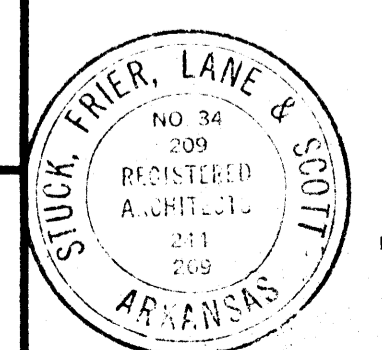

MASTER SWITCH - 1 ACS-9

1. SOUTH EXTERIOR
2. ENTRY
3. HALL-DINING
4. HALL #1
5. DRIVE WAY LIGHTS
- 6.
- 7.
- 8.

MASTER SWITCH - 2 ACS-9

1. GARAGE
2. NORTH EXTERIOR GARAGE
3. EAST EXTERIOR
- 4.
- 5.
- 6.
- 7.
- 8.


MASTER SWITCH - 3 ACS-9

1. HALL #2
2. NORTH EXTERIOR GARAGE
3. NORTH EXTERIOR
4. WEST EXTERIOR
5. SOUTH EXTERIOR
6. EAST EXTERIOR
7. ENTRY
8. STAIR LIGHTS - 2ND FLR.

MASTER CONTROL - 1 MC-32

1. DRIVE WAY LIGHTS
2. EAST EXTERIOR
3. NORTH EXTERIOR
4. WEST EXTERIOR
5. SOUTH EXTERIOR
6. NORTH GARAGE EXTERIOR
7. GARAGE
8. LIVING ROOM COVE
9. TV
10. LIVING ROOM DOWN LIGHTS
11. ENTRY LIGHTS
12. DINING HALL LIGHTS
13. HALL #1
14. PORCH LIGHTS COVE
15. PORCH LIGHTS SPOTS
16. PORCH FAN
17. FAMILY ROOM COVE
18. TV
19. FAMILY ROOM SPOTS
20. SECOND FLR. SPOTS
21. STAIR LIGHTS - SECOND FLR.
22. BAR LIGHTS
23. FAMILY ROOM ENTRY LIGHTS
- 24.
- 25.
- 26.
- 27.
- 28.
- 29.
- 30.
- 31.
- 32.


LOW VOLTAGE CONTROL PANELS

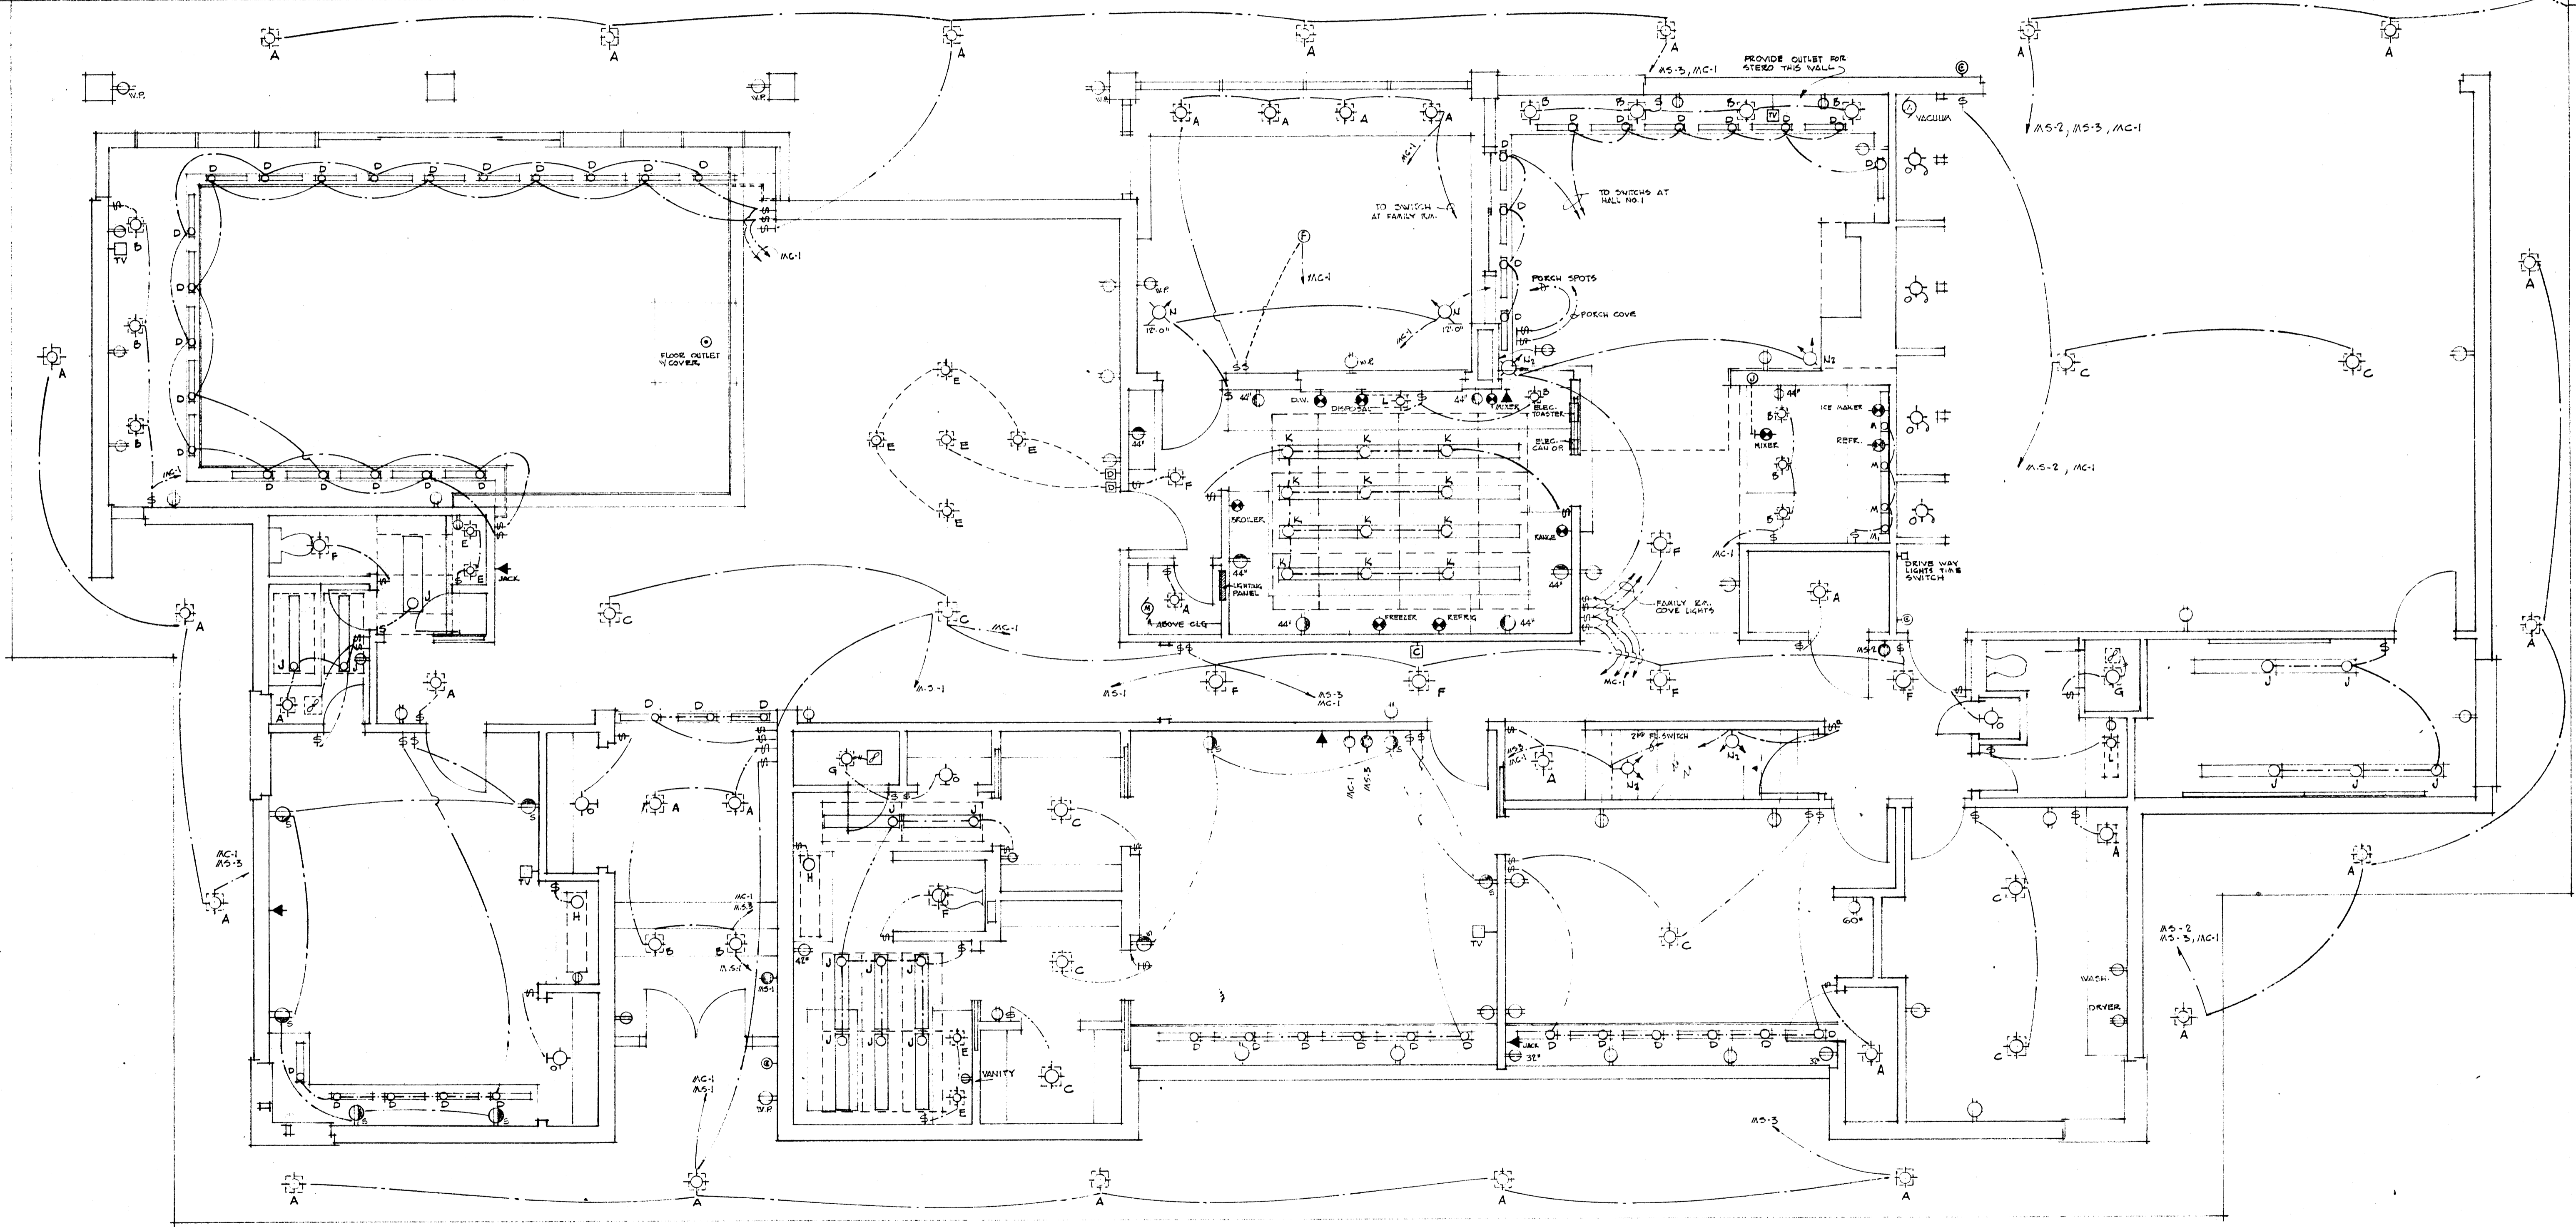

GROUND FLOOR ELECTRICAL PLAN
SEE PLOT PLAN FOR DRIVE LIGHTS

SCALE: 1/4" = 1'-0"

RESIDENCE FOR MR. & MRS. DEAN ELLIS JONESBORO, ARKANSAS		DATE 6-1-65	SHEET NUMBER 22
STUCK, FRIER, LANE & SCOTT, INC., ARCHITECTS 601 SOUTHWEST DR., JONESBORO, ARK.		DRAWN BY HR.S	
		CHECKED BY	
		REVISIONS	COMMISSION NUMBER 41965

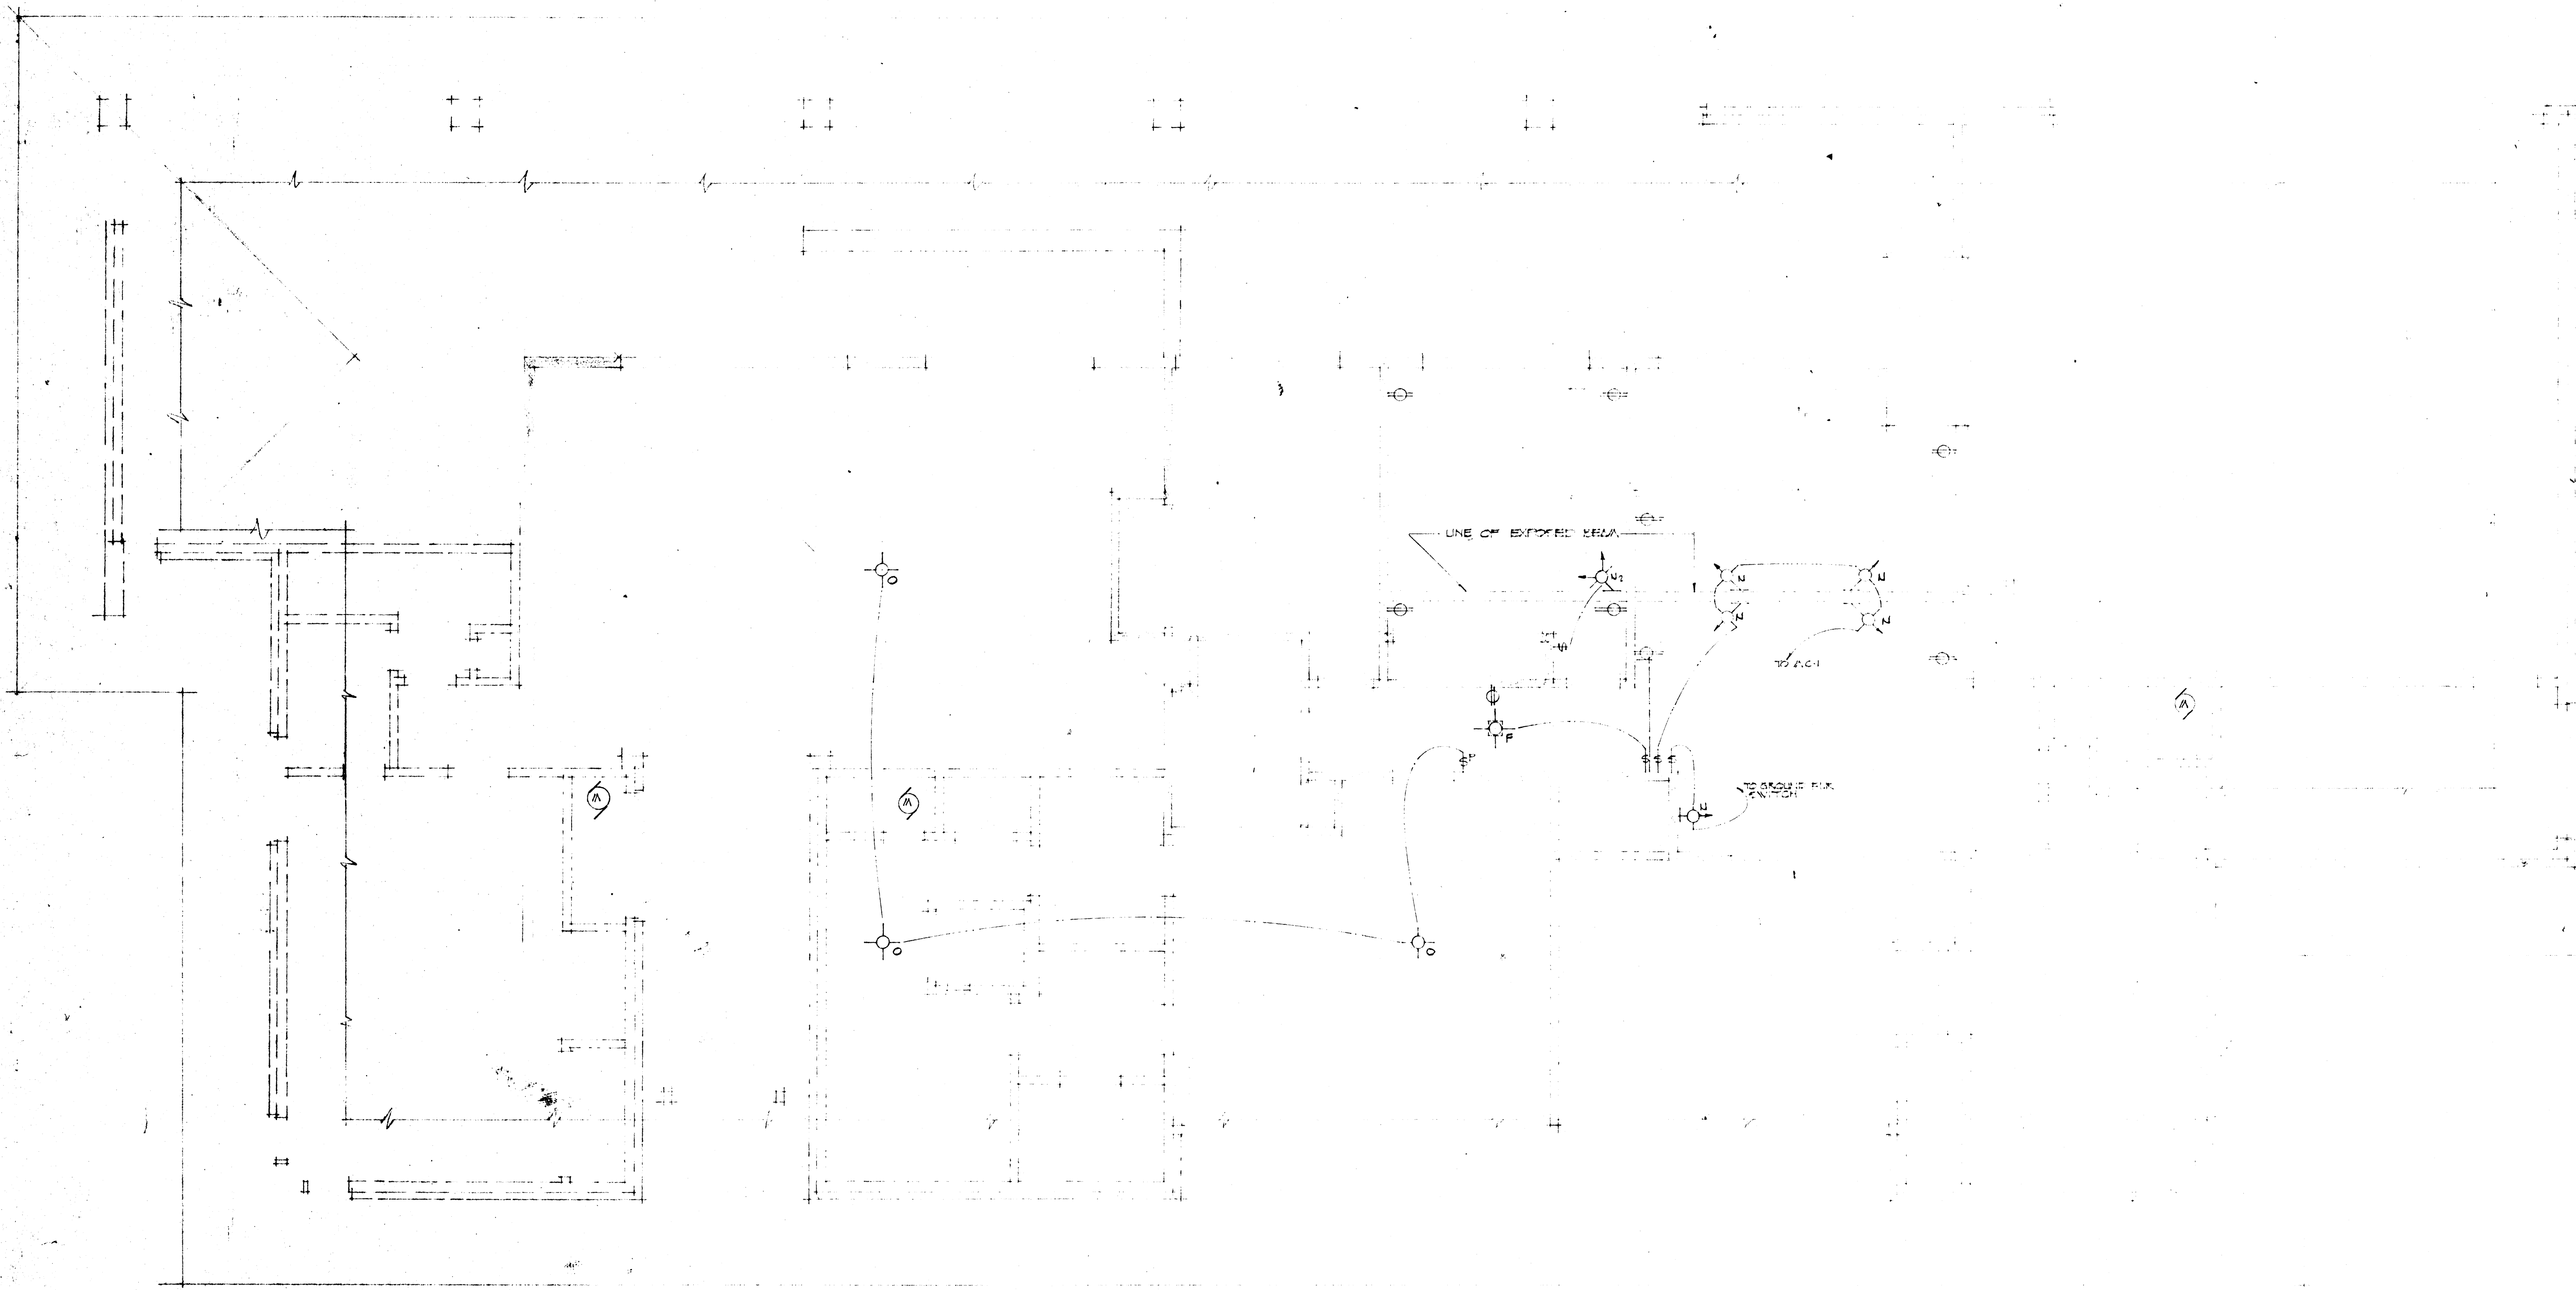


SECOND FLOOR ELECTRICAL PLAN


SCALE 1/4" = 1'-0"




RESIDENCE FOR MR. & MRS. DEAN ELLIS JONESBORO ARKANSAS	DATE	6-1-65	SHEET NUMBER
	DRAWN BY	HR.S	23
	CHECKED BY		
	REVISIONS		COMMISSION NUMBER
STUCK, FRIER, LANE & SCOTT, INC., ARCHITECTS SOUTHWEST DR., JONESBORO, ARK.			4965

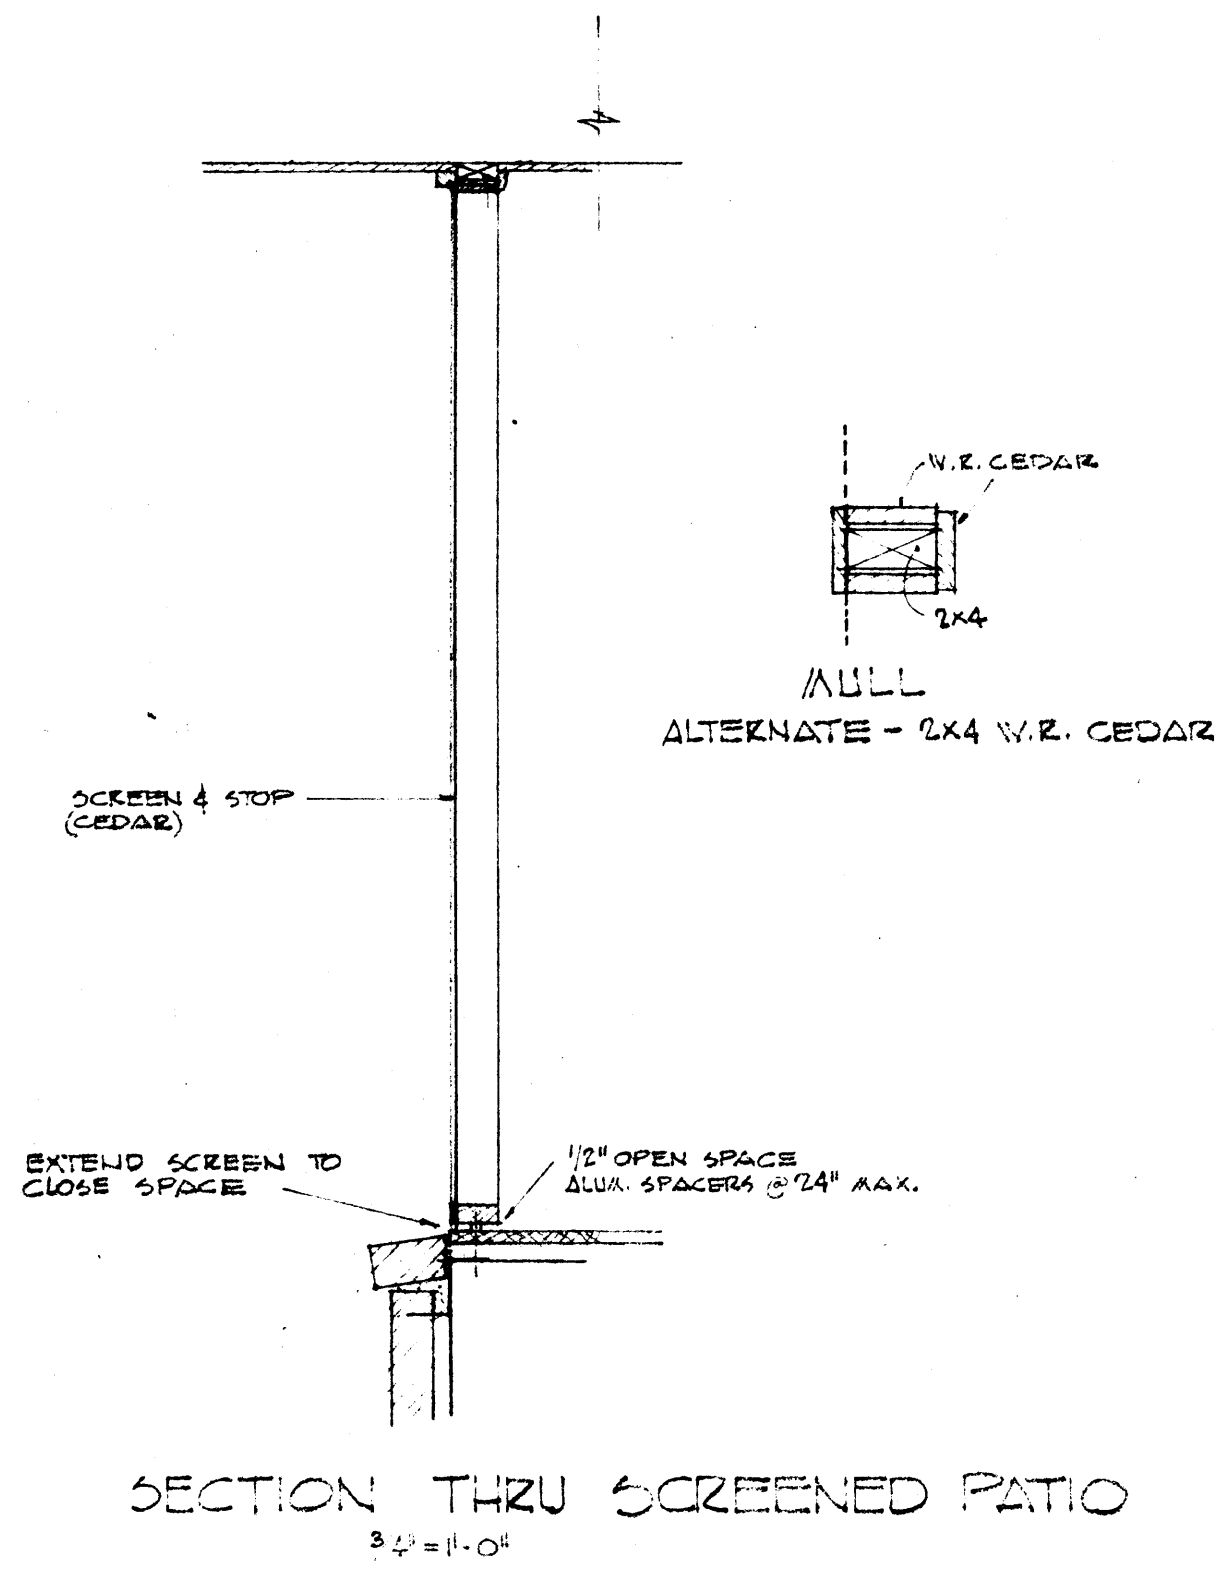


SECTION THRU SCREENED PATIO
SCALE: 3/4" = 1'-0"

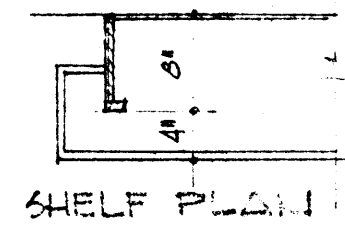


SHELF PLAN

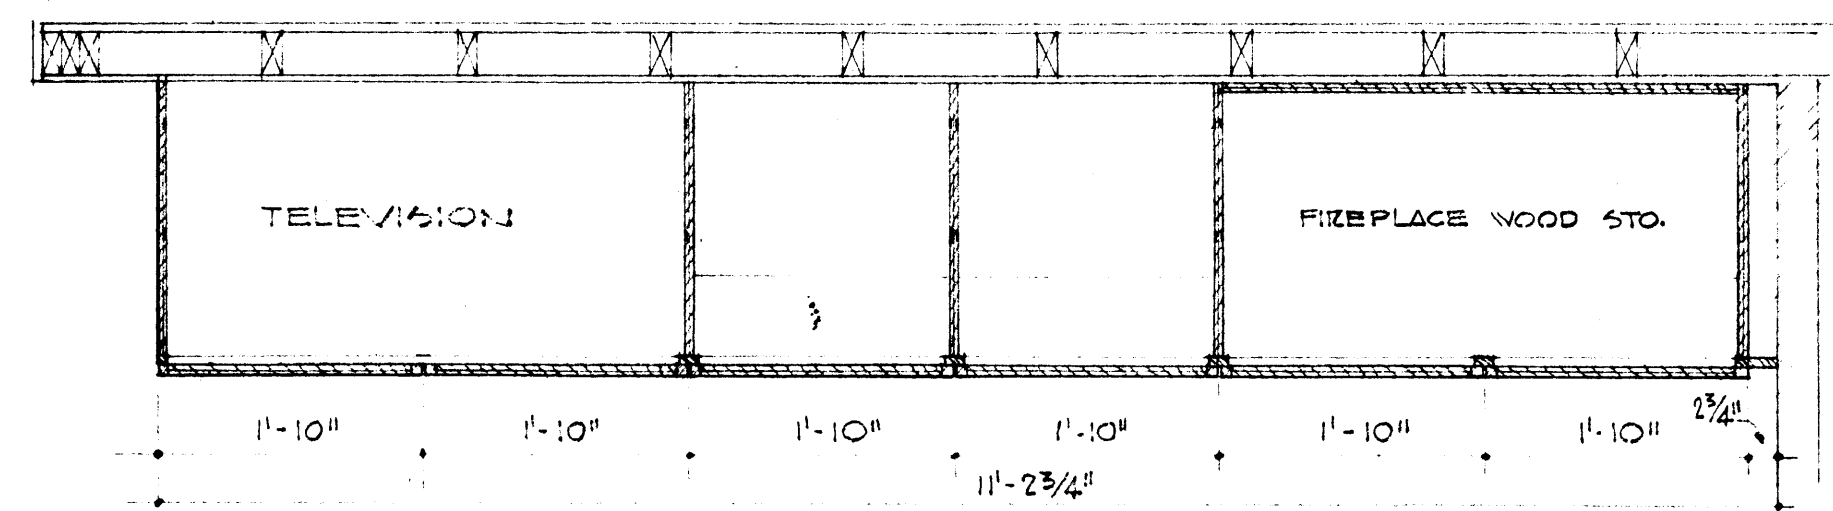


PLAN A-A

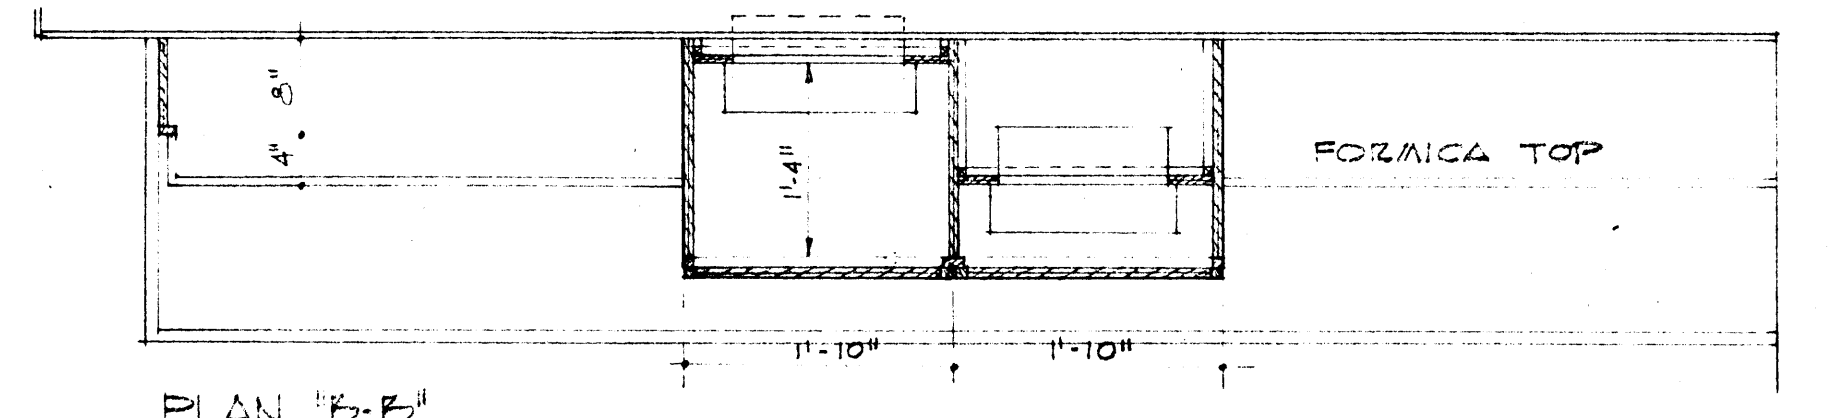


PLAN B-B

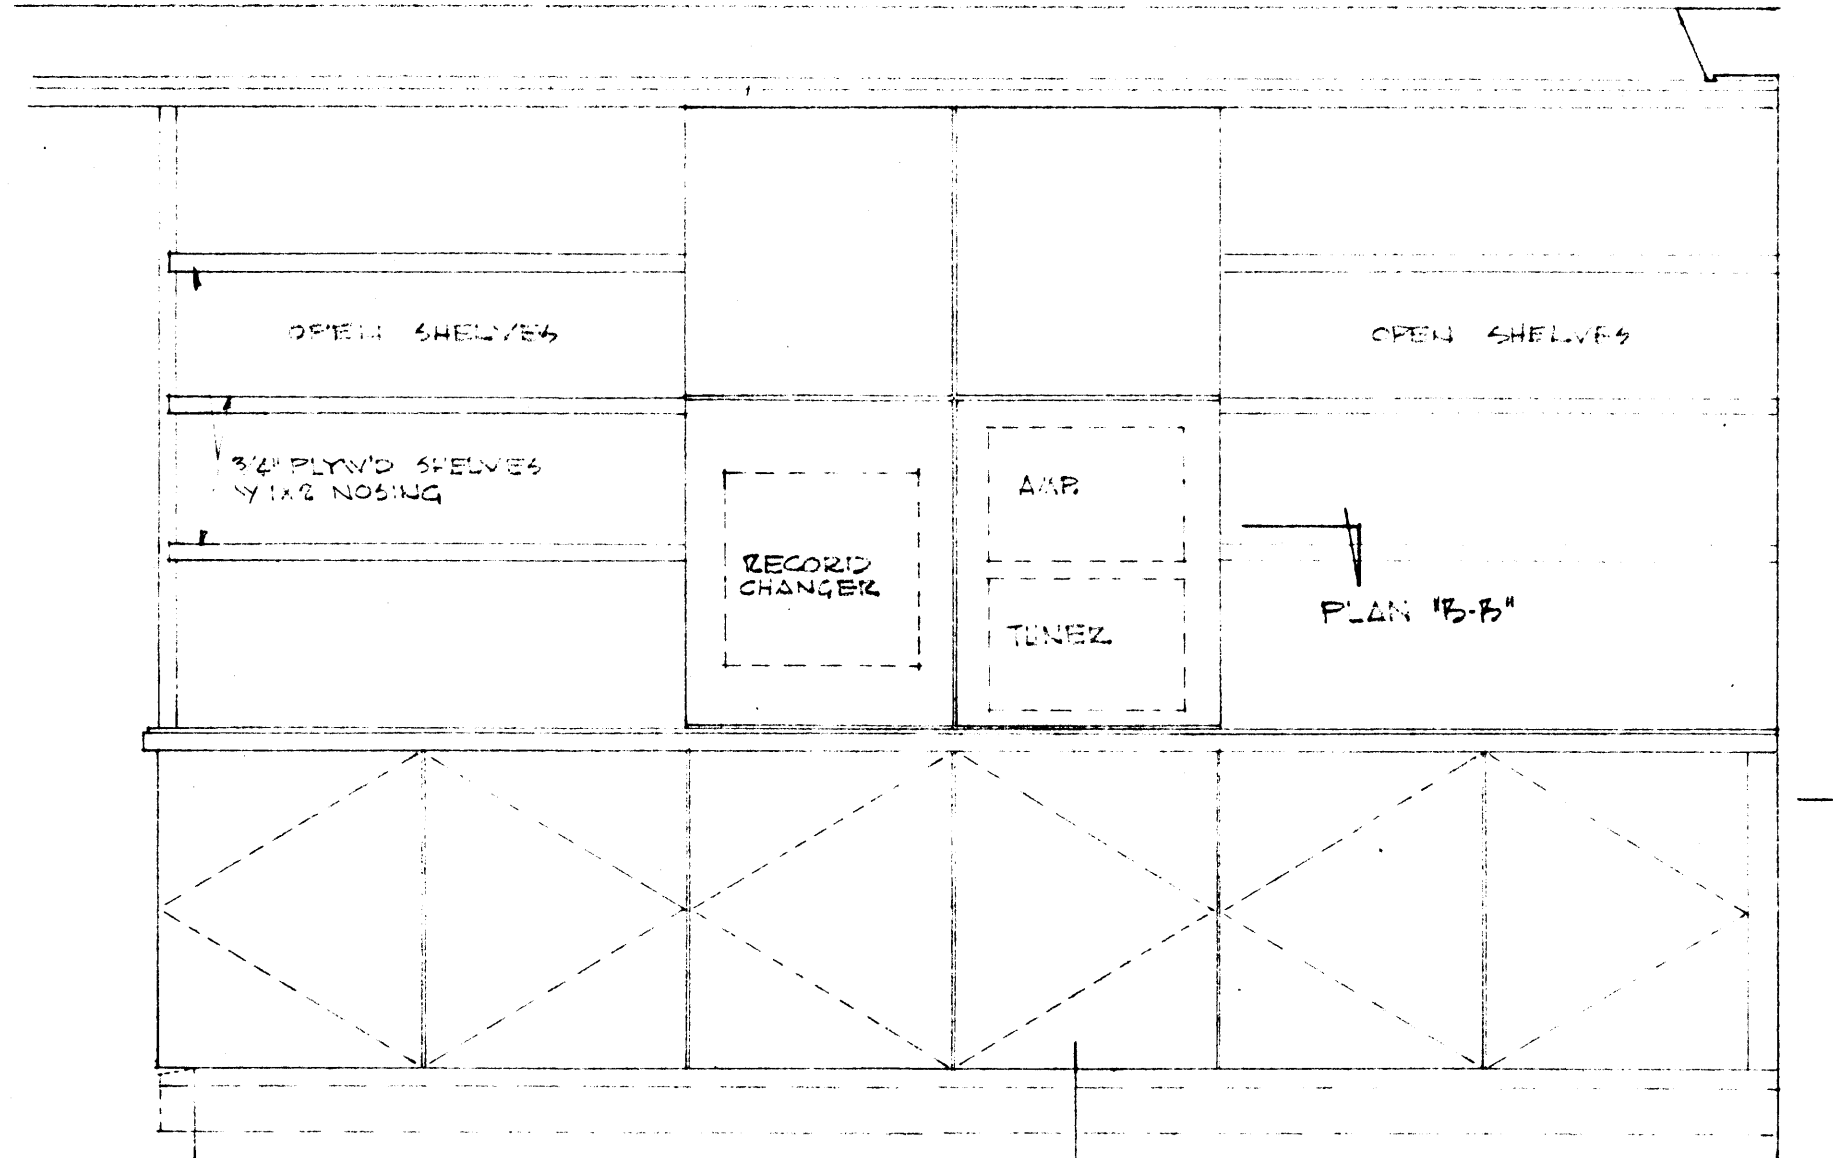

ELEVATION
SCALE: 3/4" = 1'-0"

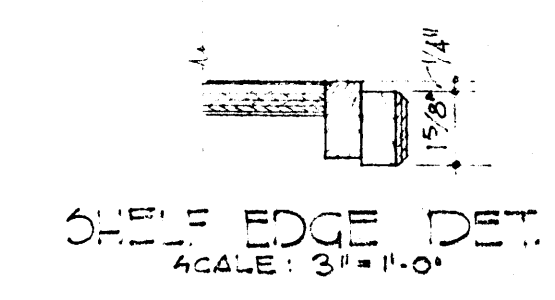


SHELF EDGE DET.
SCALE: 3" = 1'-0"

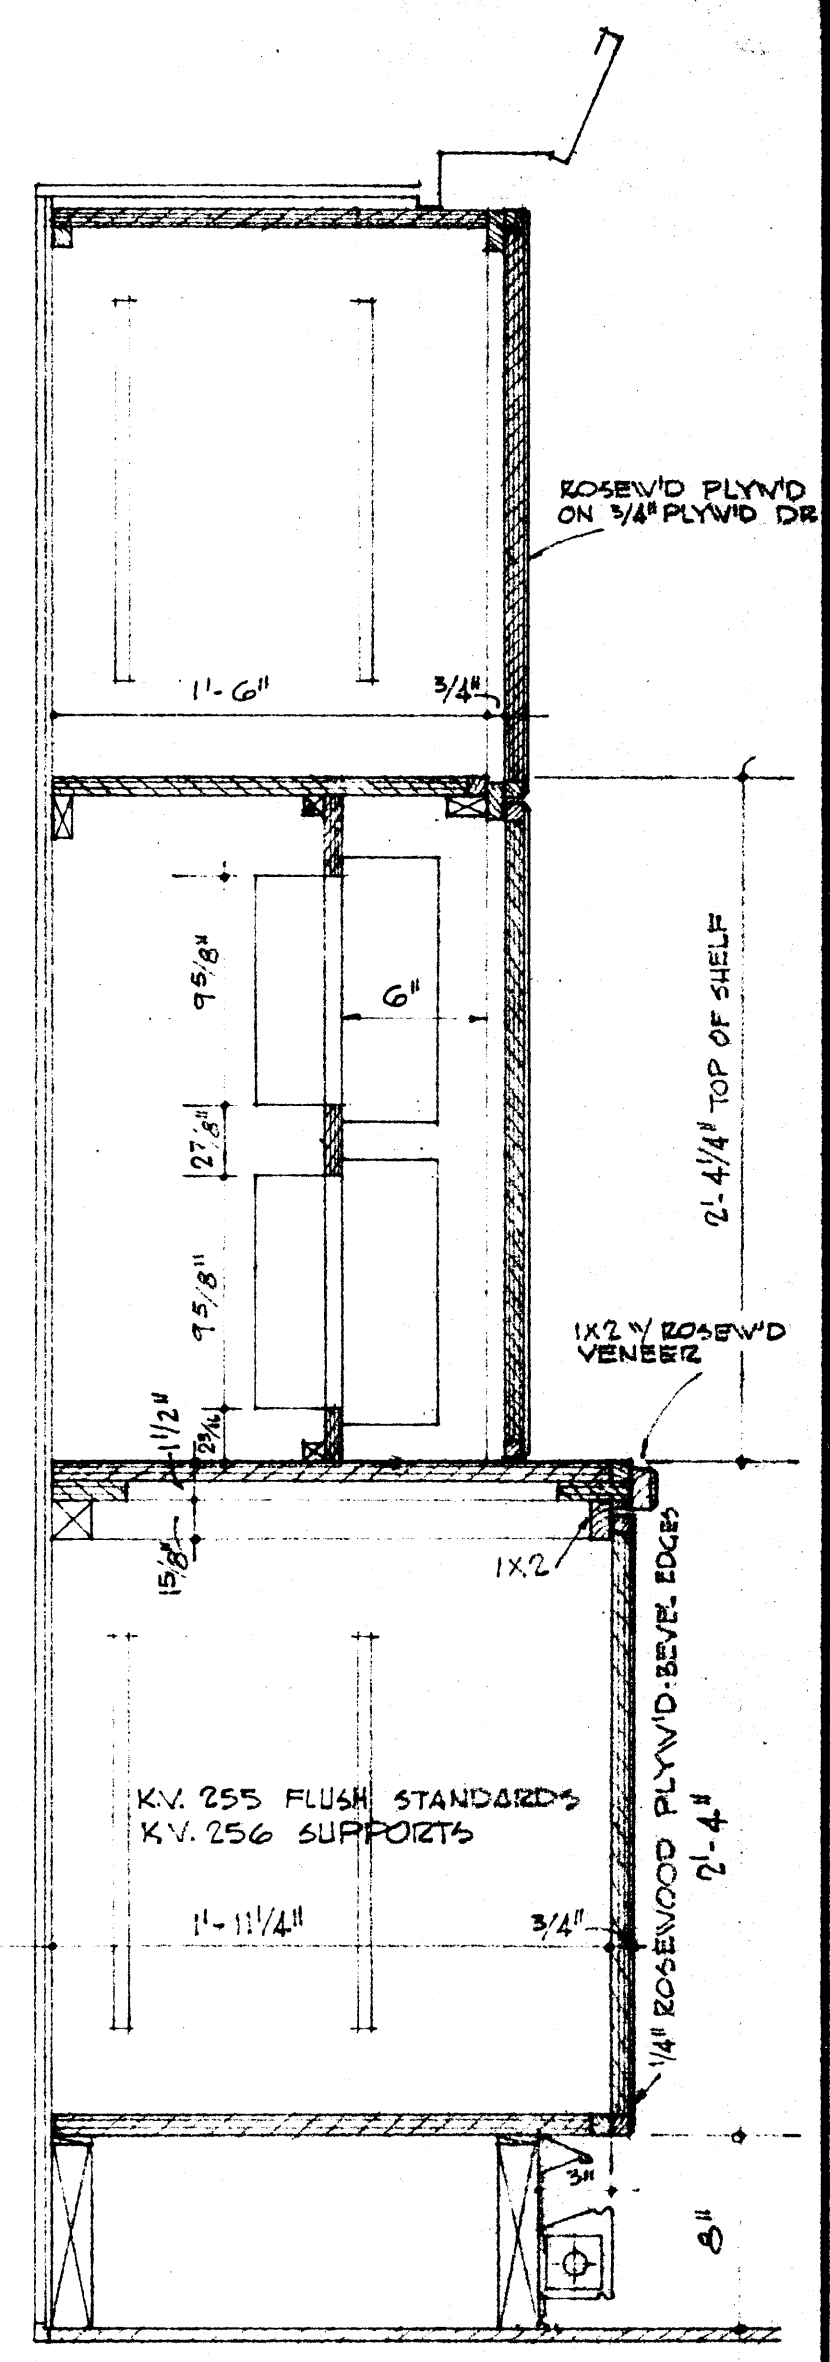


SECTION
SCALE: 1/2" = 1'-0"

FAMILY ROOM CABINETS

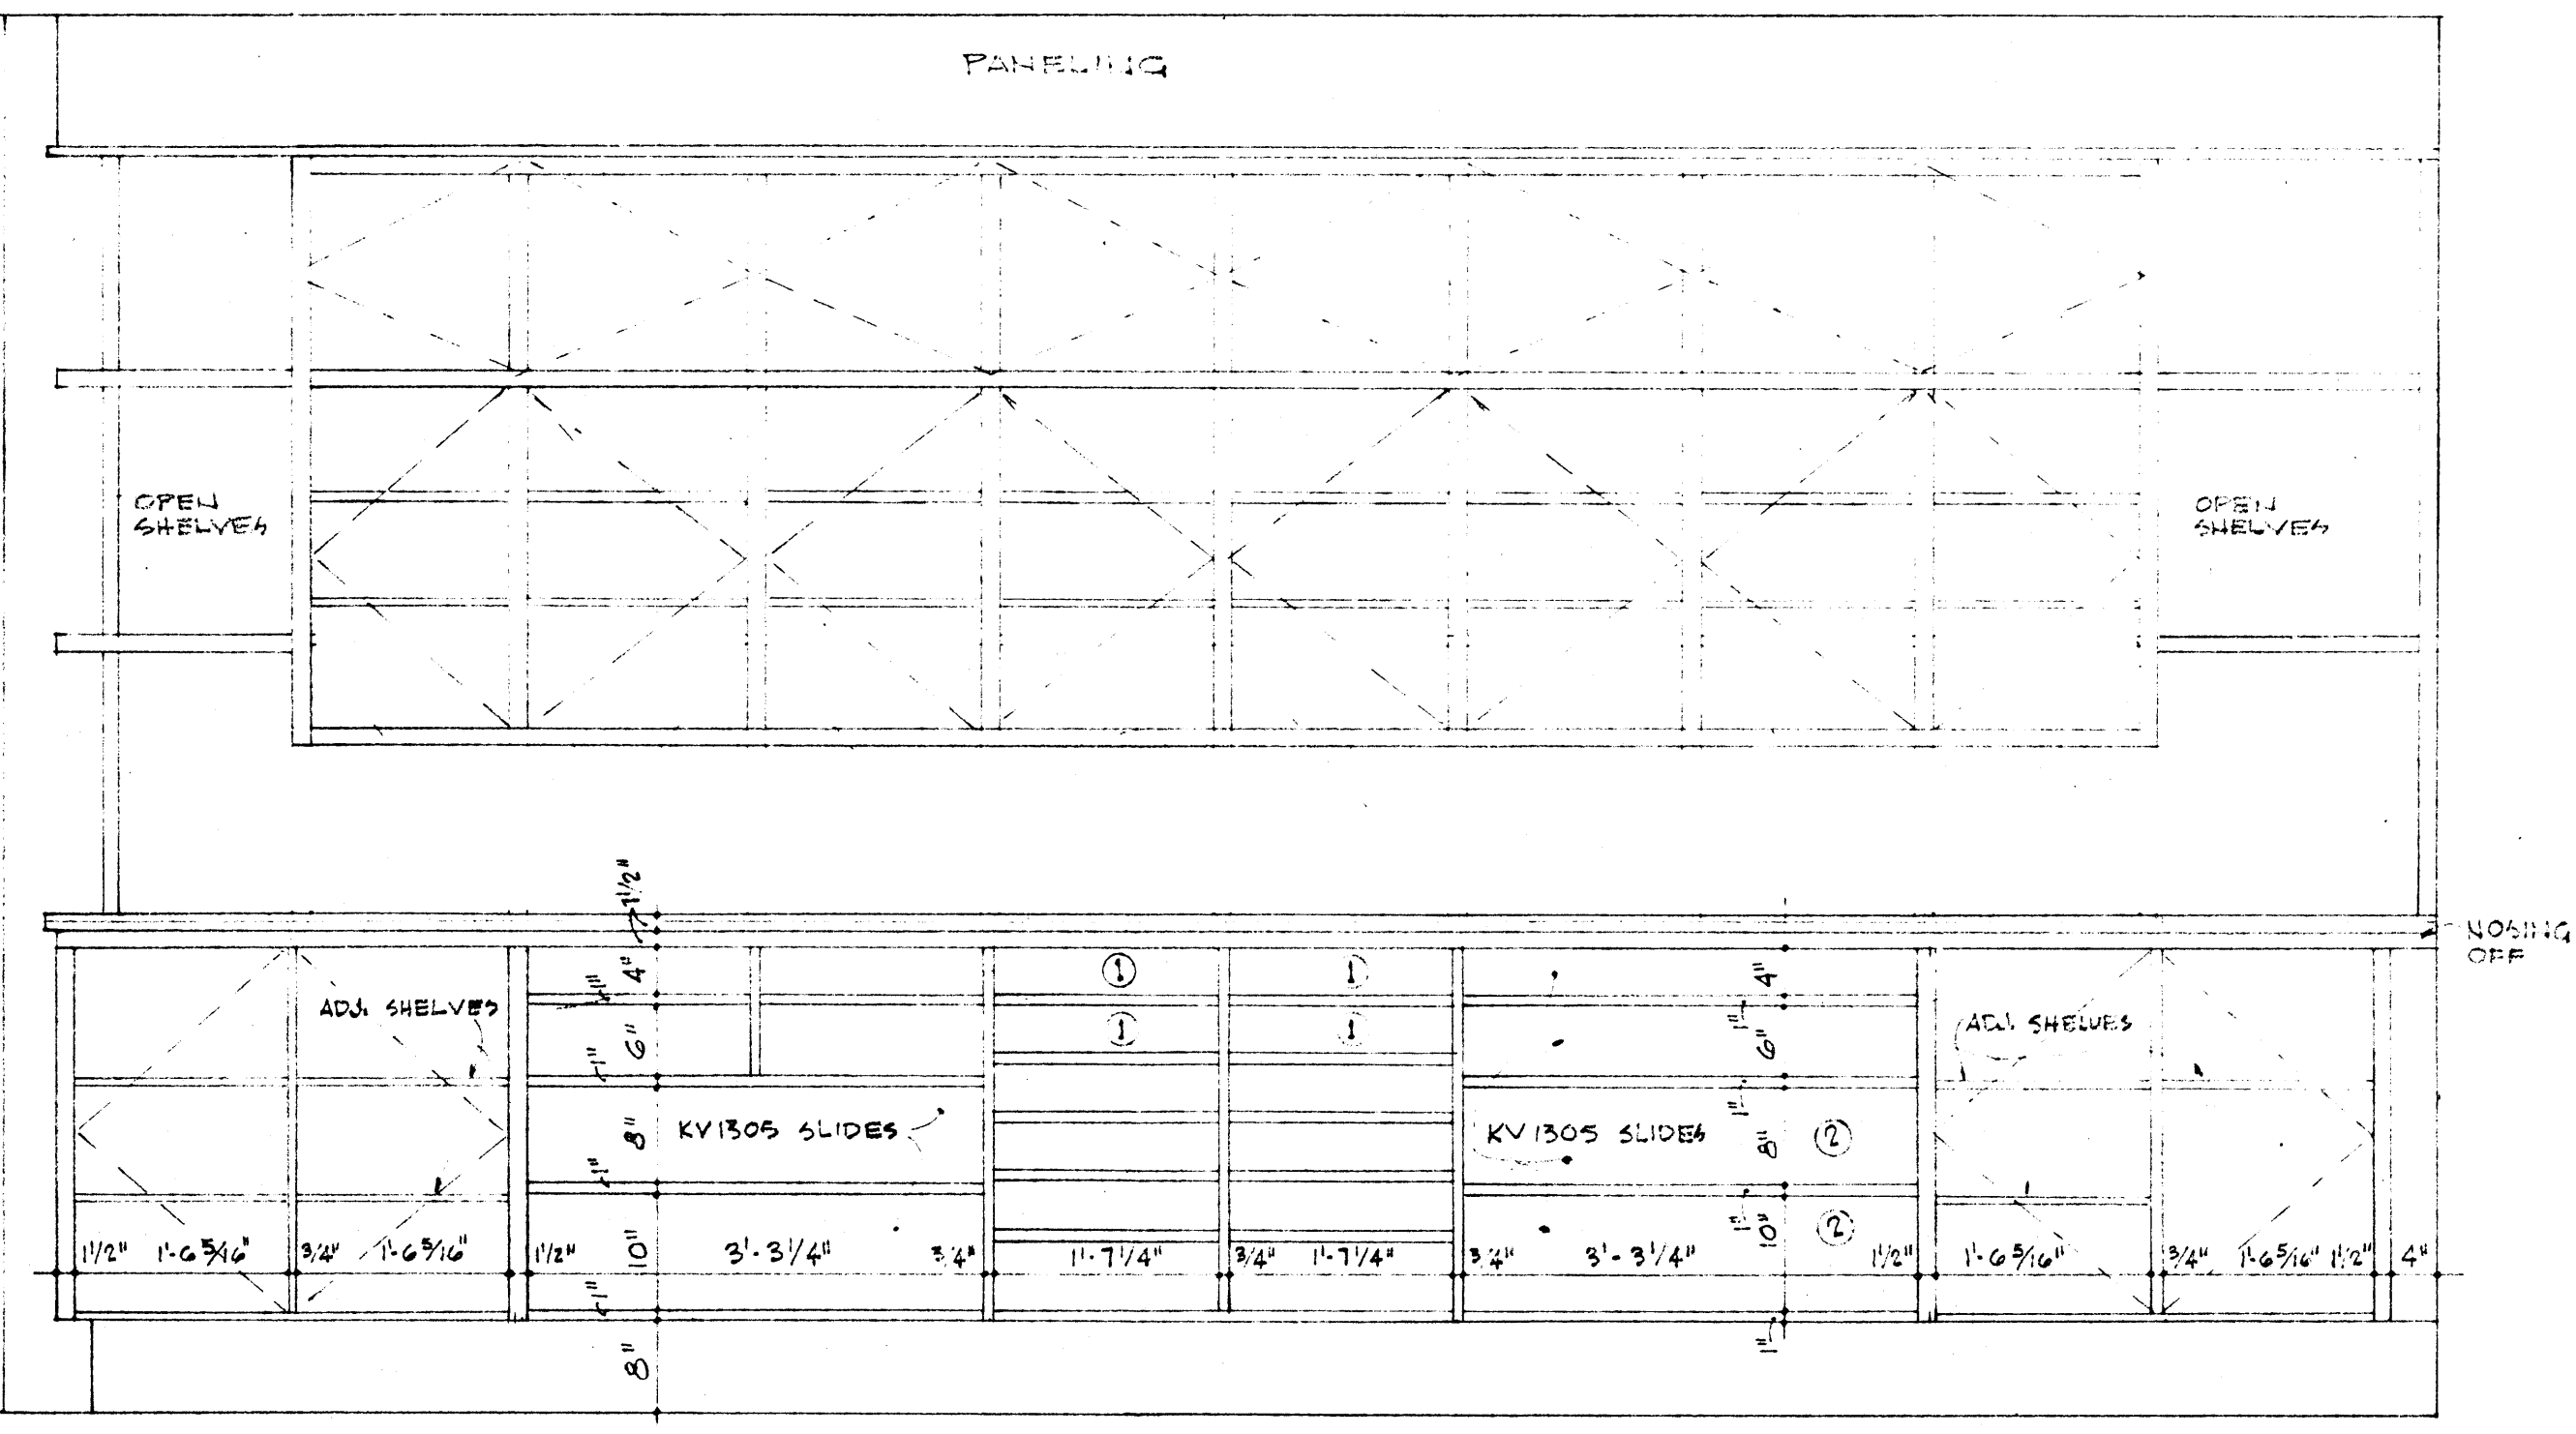

ELEVATION. YOUR DOORS OR DRAWERS
SCALE: 3/4" = 1'-0"


DINING ROOM CABINET

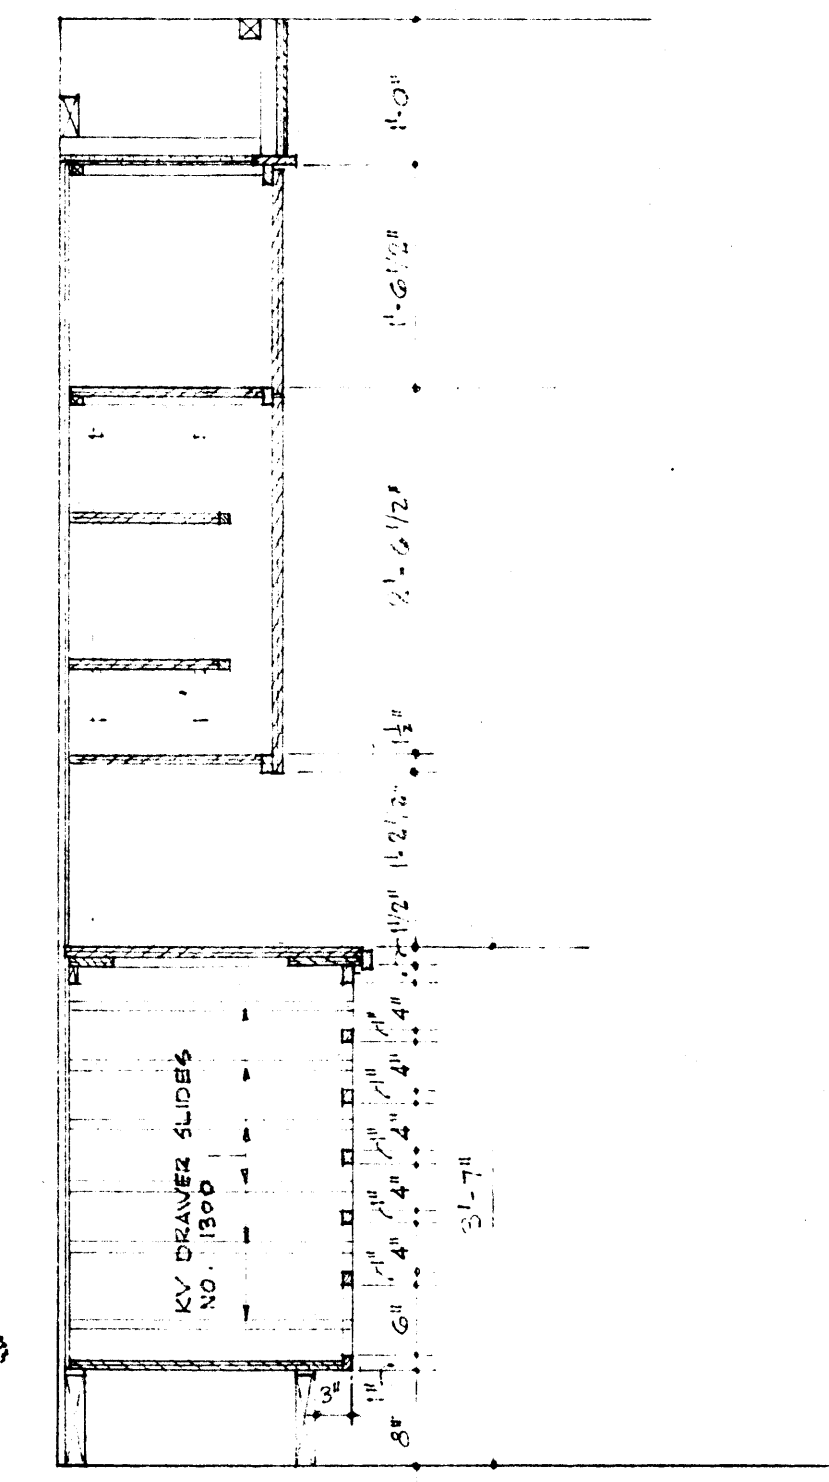

SECTION. YOUR DRAWERS


- 1) DRAWERS TO HAVE LINED SILVER TRAYS MIN. 18" WIDE
- 2) DRAWERS TO HAVE SLOTTED SIDE BRACKETS FOR ROLLED TABLE CLOTHS
- KV 255 FLUSH SHELF STANDARDS, KV 256 SUPPORTS
- PIN RINGERS ON ALL DOORS
- TOP DOORS OF ALL CAB. TO HAVE TOUCH-LATCHES
- ALL OTHER DOORS, MAGNETIC CATCHES
- KV 1300 DRAWER SLIDES EXCEPT AS NOTED

DATE	STUCK, FRIER, LANE & SCOTT, INC., ARCHITECTS 601 SOUTHWEST DRIVE • JONESBORO, ARKANSAS	SHEET NUMBER
DRAWN BY		COMMISSION NUMBER
CHECKED BY		
REVISIONS		

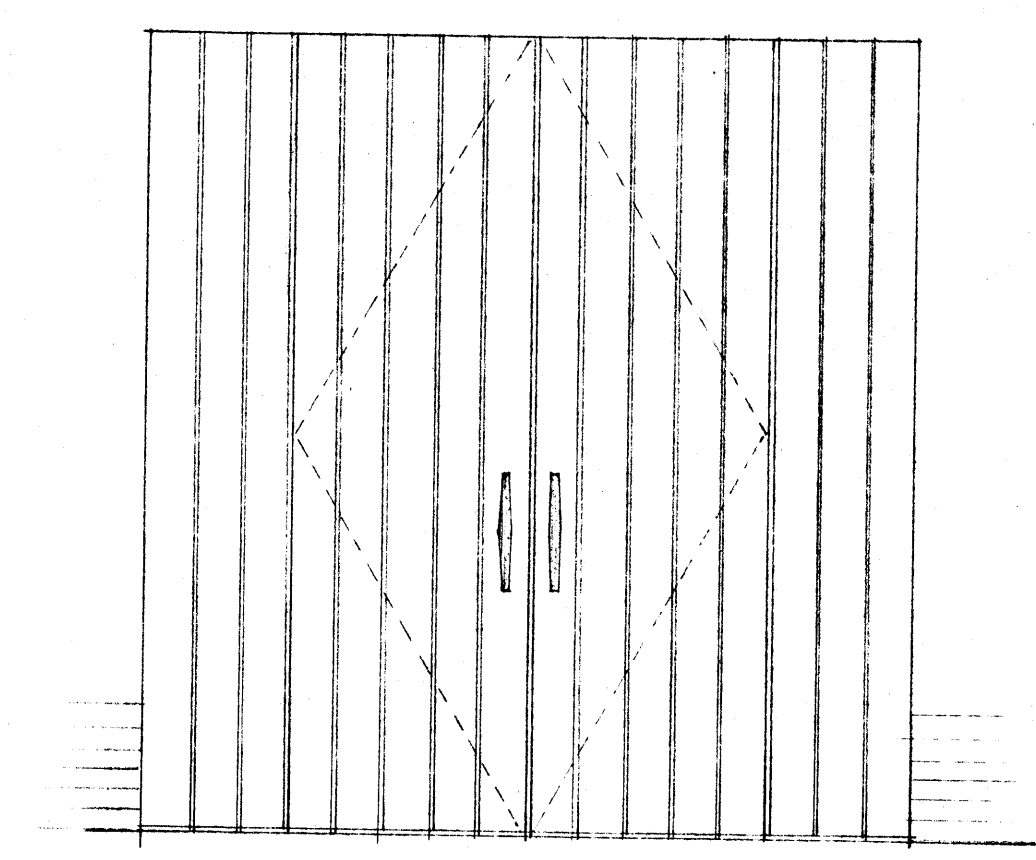


ELEVATION SCALE: 1/2" = 1'-0"

ENTRANCE DOORS
DEAN ELLIS RESIDENCE
11-2-65

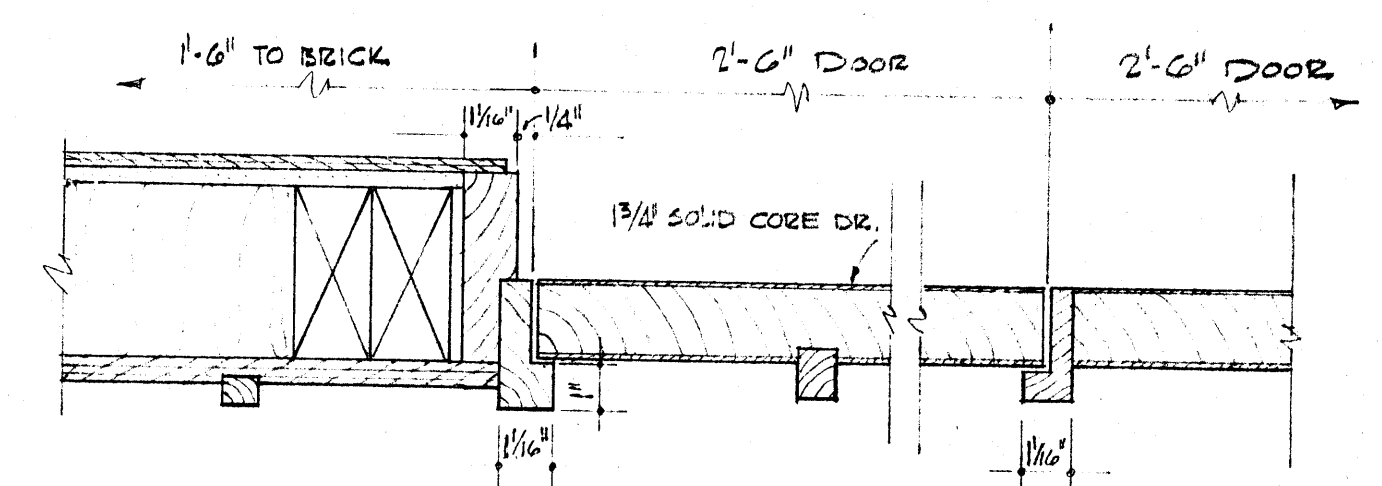


SECTION SCALE: 3/8" = 1'-0"

STUCK, FRIER, LANE & SCOTT, INC.
ARCHITECTS
811 Redwood Drive
JONESBORO, ARKANSAS

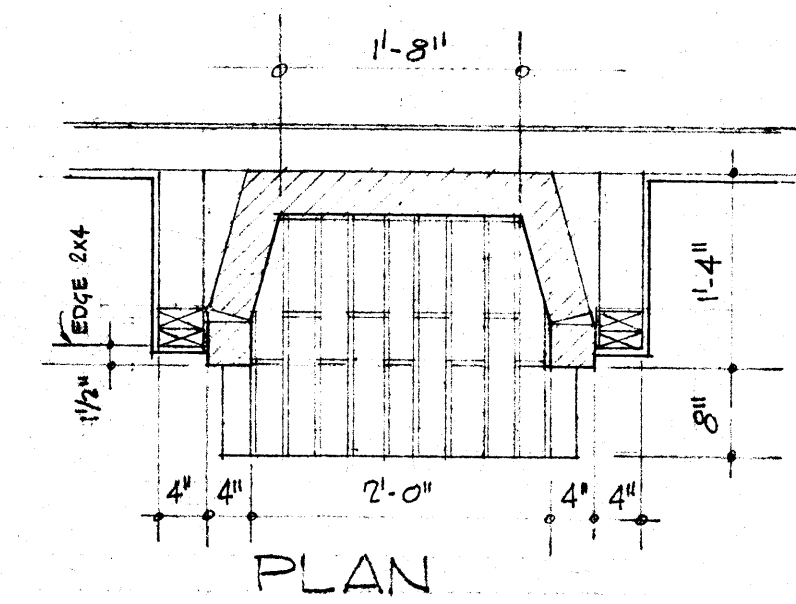


PLAN

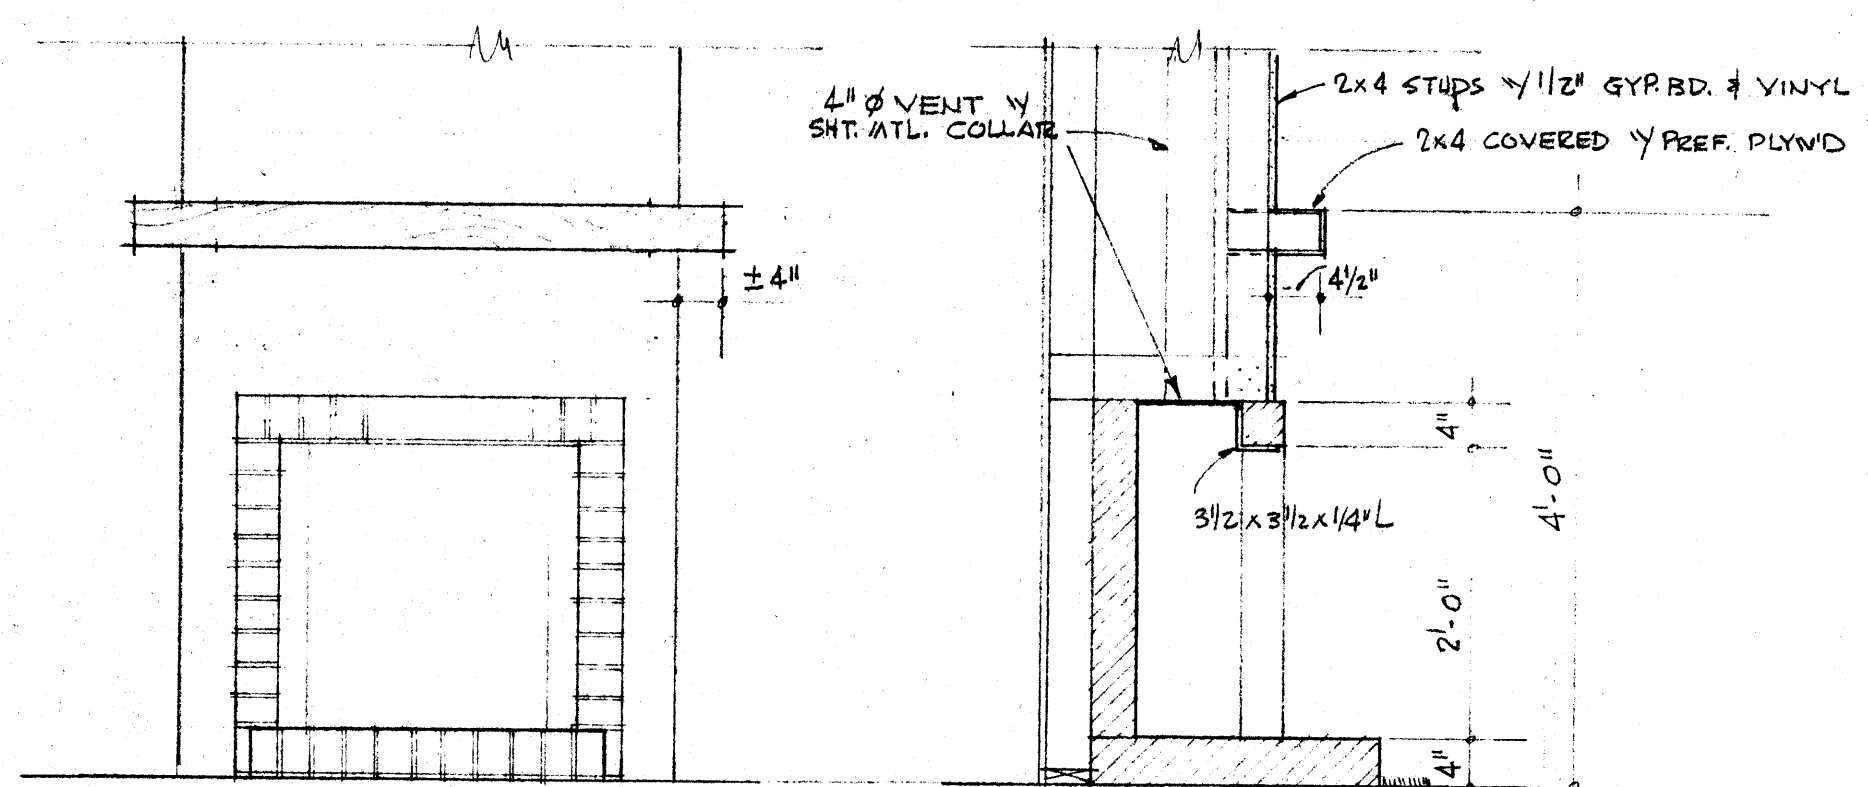

ELEVATION

SECTION


FIREPLACE DETAILS - MASTER BEDROOM
SCALE: 3/4" = 1'-0"

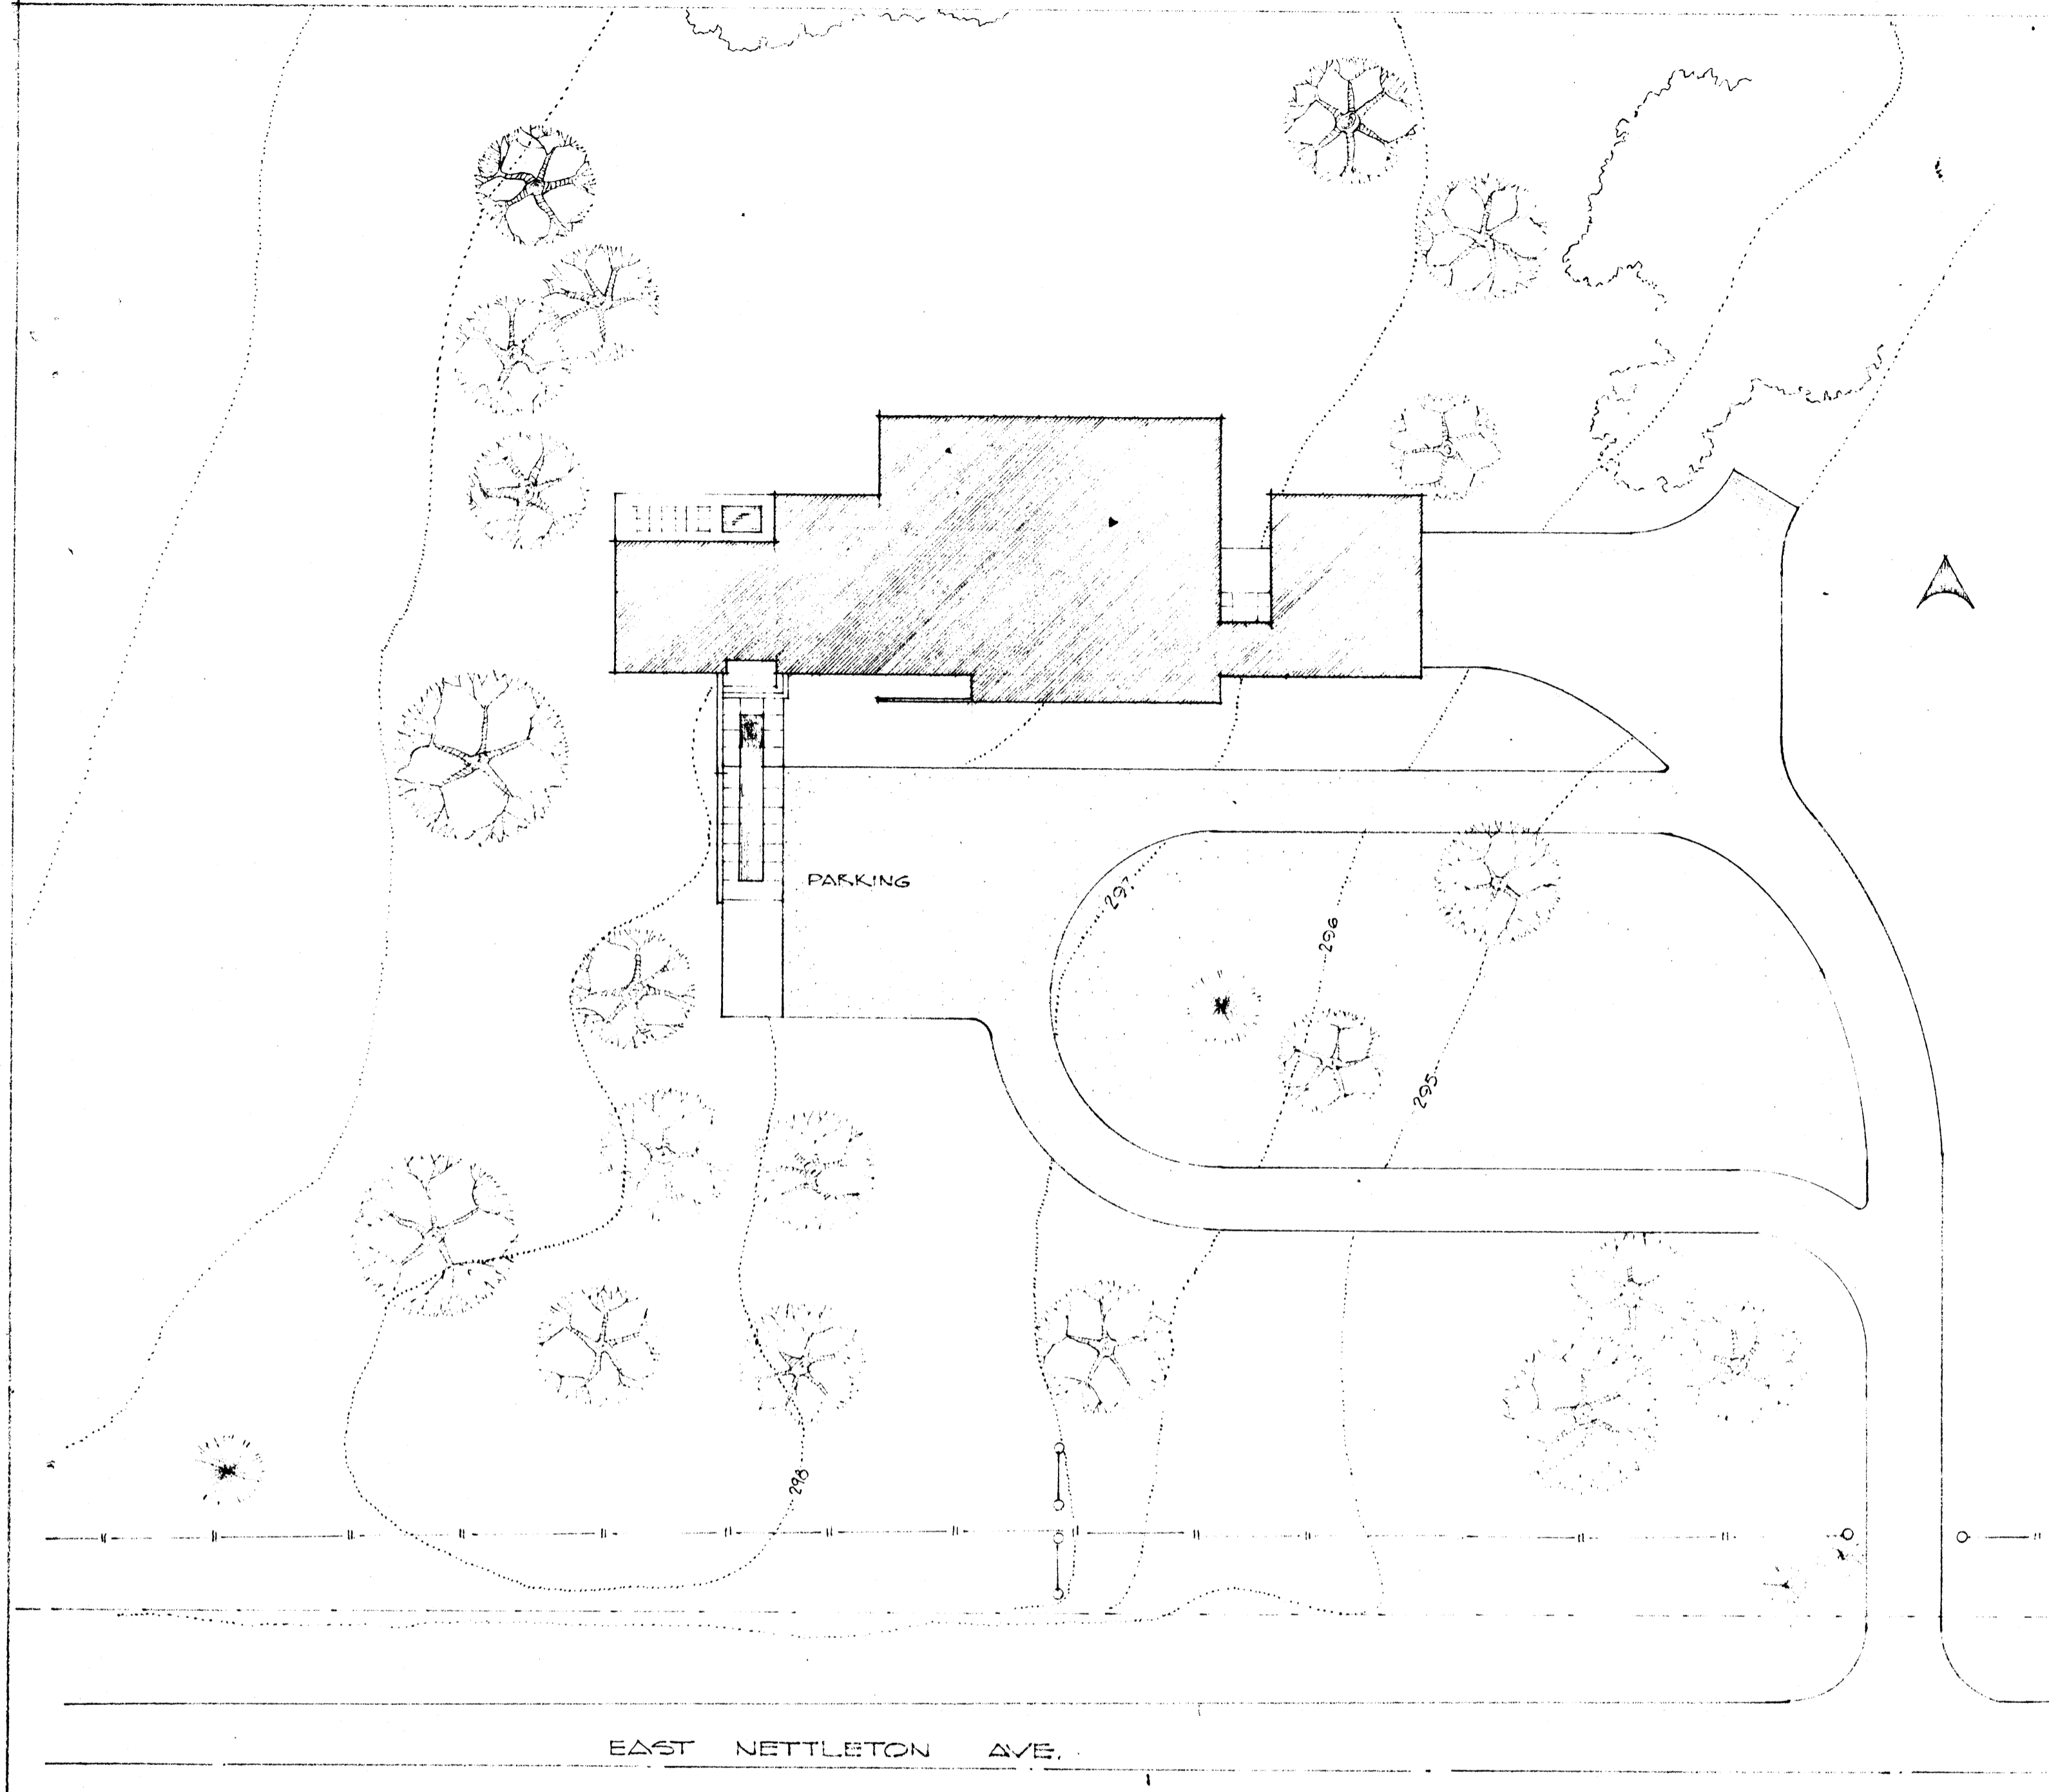

RESIDENCE FOR MR. & MRS. DEAN ELLIS
EAST NETTLETON AVE. JONESBORO, ARKANSAS

STUCK, FEJER, LANE & SCOTT, INC.
601 SOUTHWEST DRIVE ARCHITECTS
JONESBORO, ARKANSAS

SITE PLAN SCALE: 1" = 20'-0"
PRELIMINARY NO. 2 11-3-64

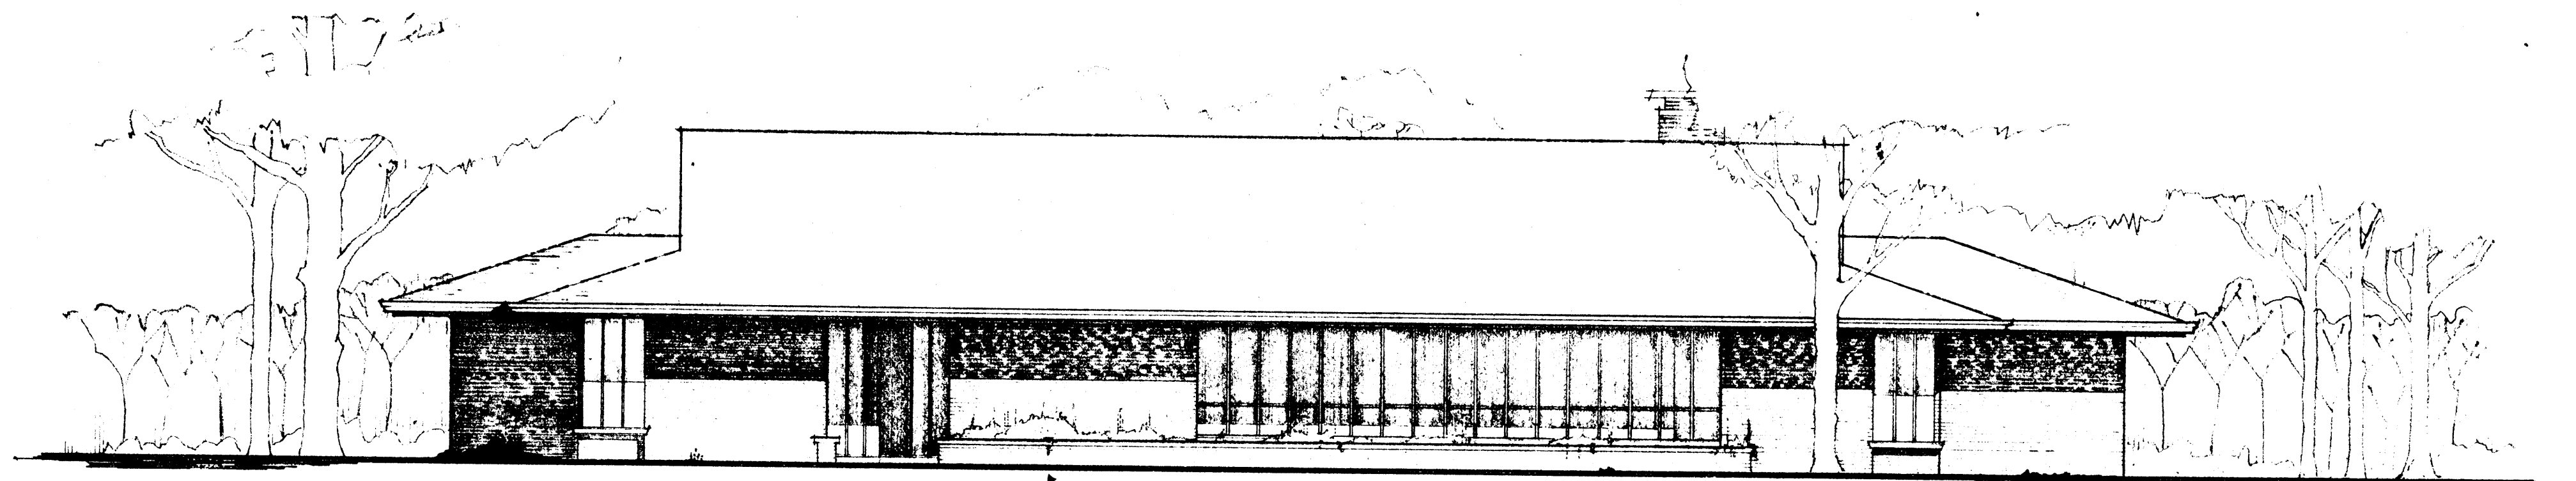


F R O N T - S O U T H E L E V A T I O N

RESIDENCE FOR MR. & MRS. DEAN ELLIS


JONESBORO, ARKANSAS

PREL. # 3 12-16-64

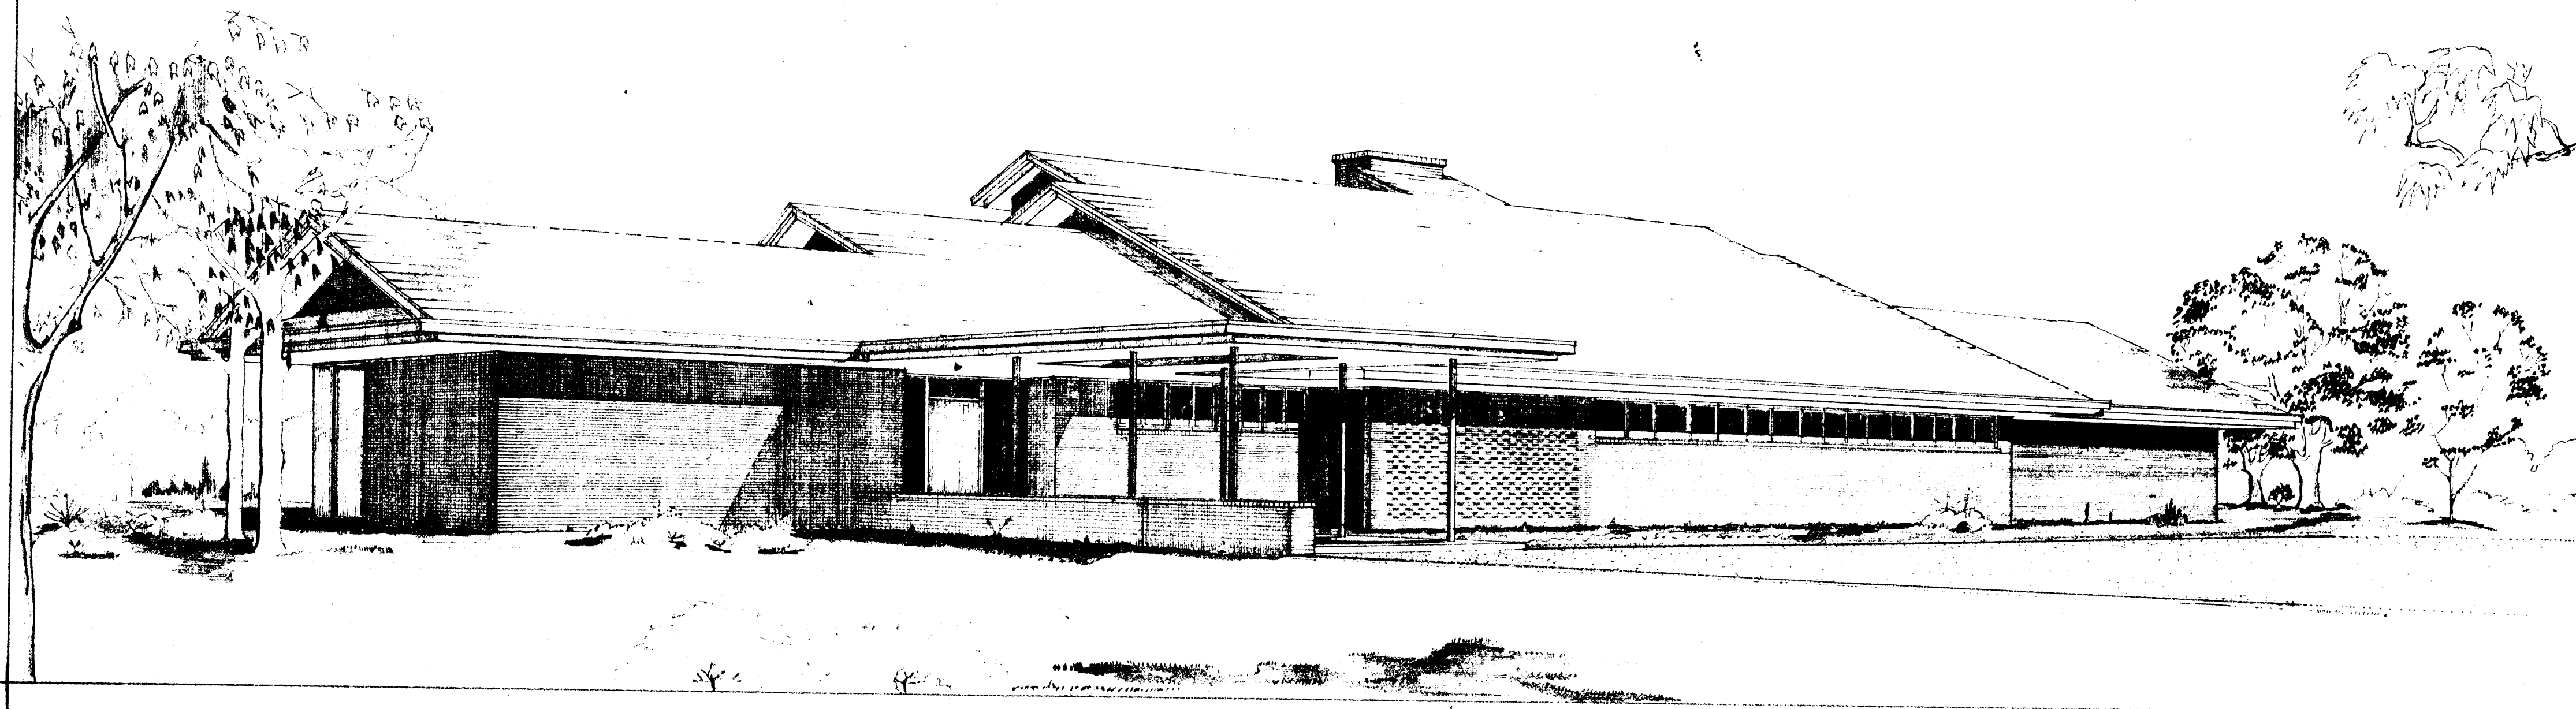


RESIDENCE FOR MR. & MRS. DEAN ELLIS
STUCK-FRIER-LANE-SCOTT-INC.
ARCHITECTS

JONESBORO, ARKANSAS
11-3-64

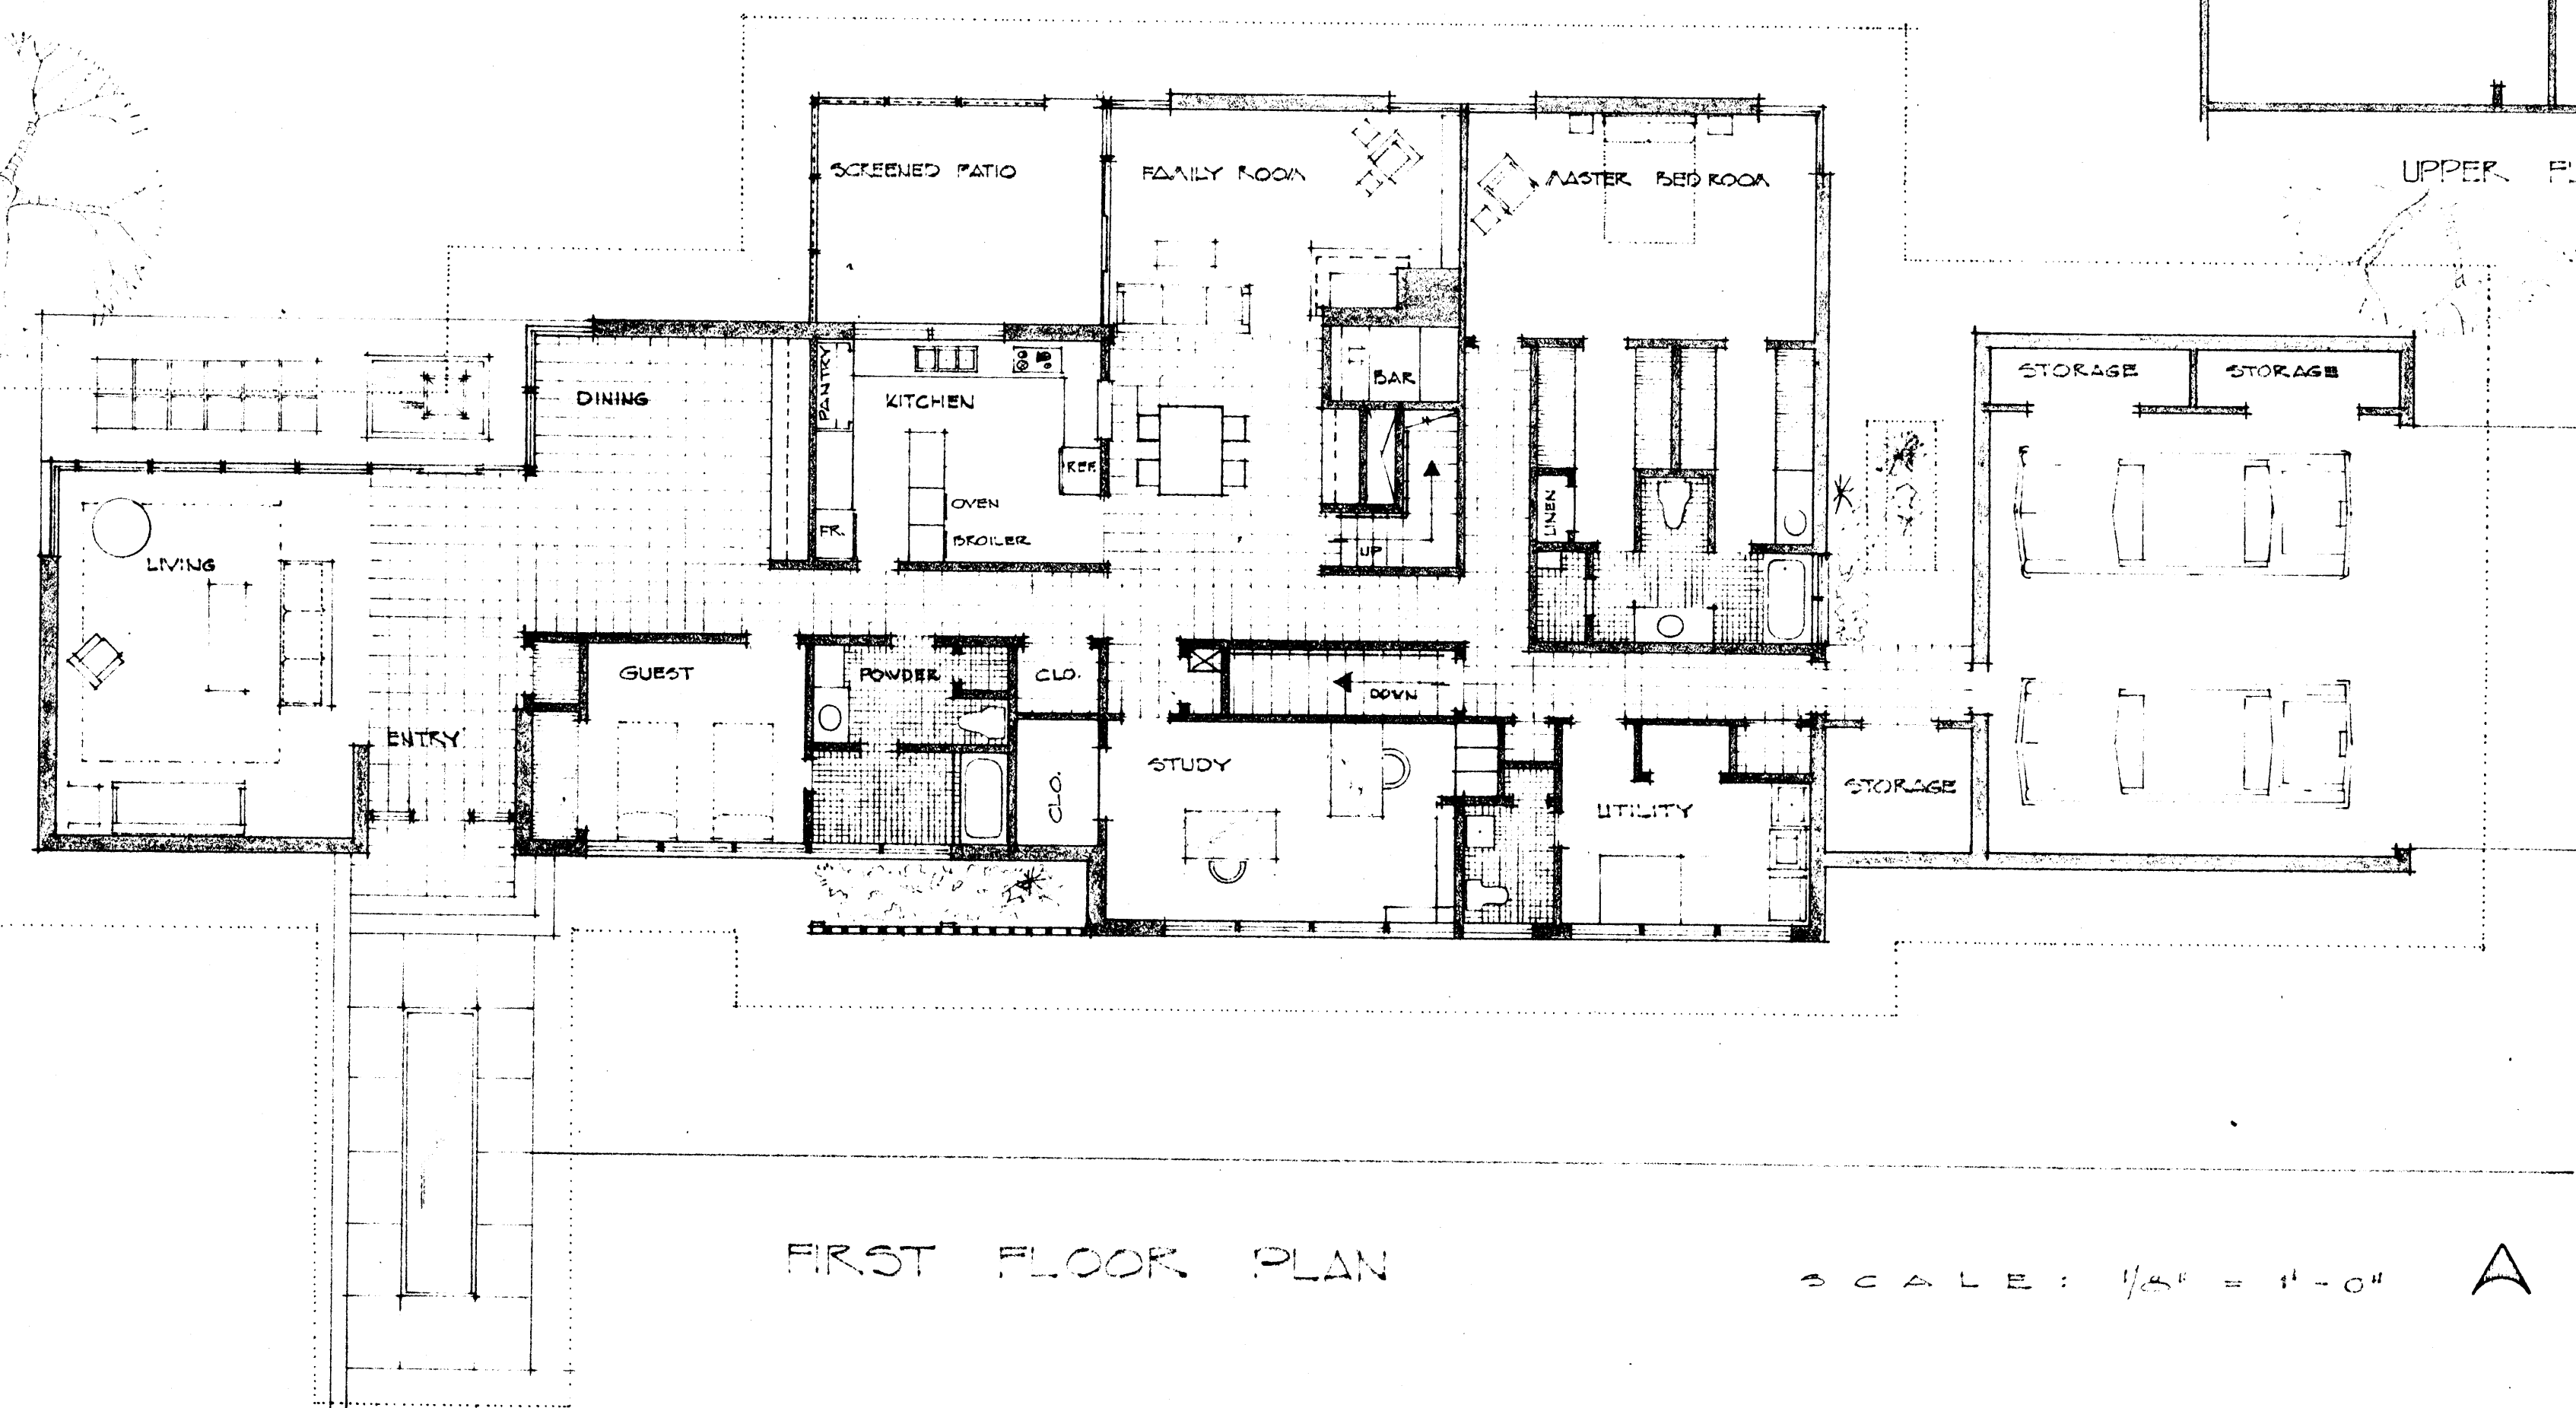

FIRST FLOOR PLAN

SCALE: 1/8" = 1'-0" A

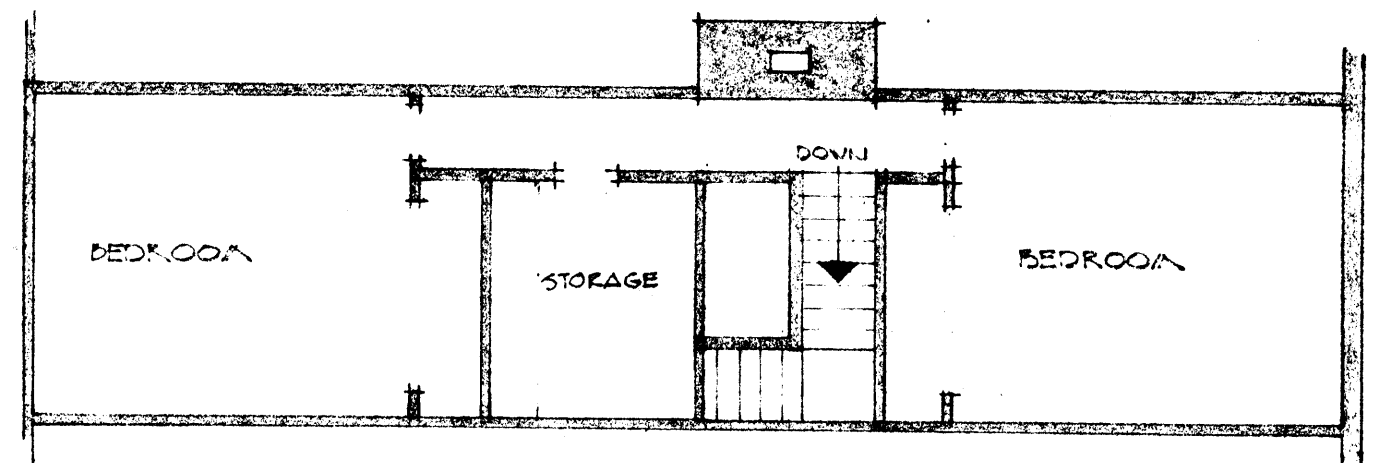


UPPER FLOOR PLAN SCALE: 1/8" = 1'-0"

RESIDENCE FOR MR. & MRS. DEAN ELLIS
 STUCK-FRIER-LANE-SCOTT-INC. ARCHITECTS

PRELIMINARY NO. 2

JONESBORO, ARKANSAS
 11-3-64

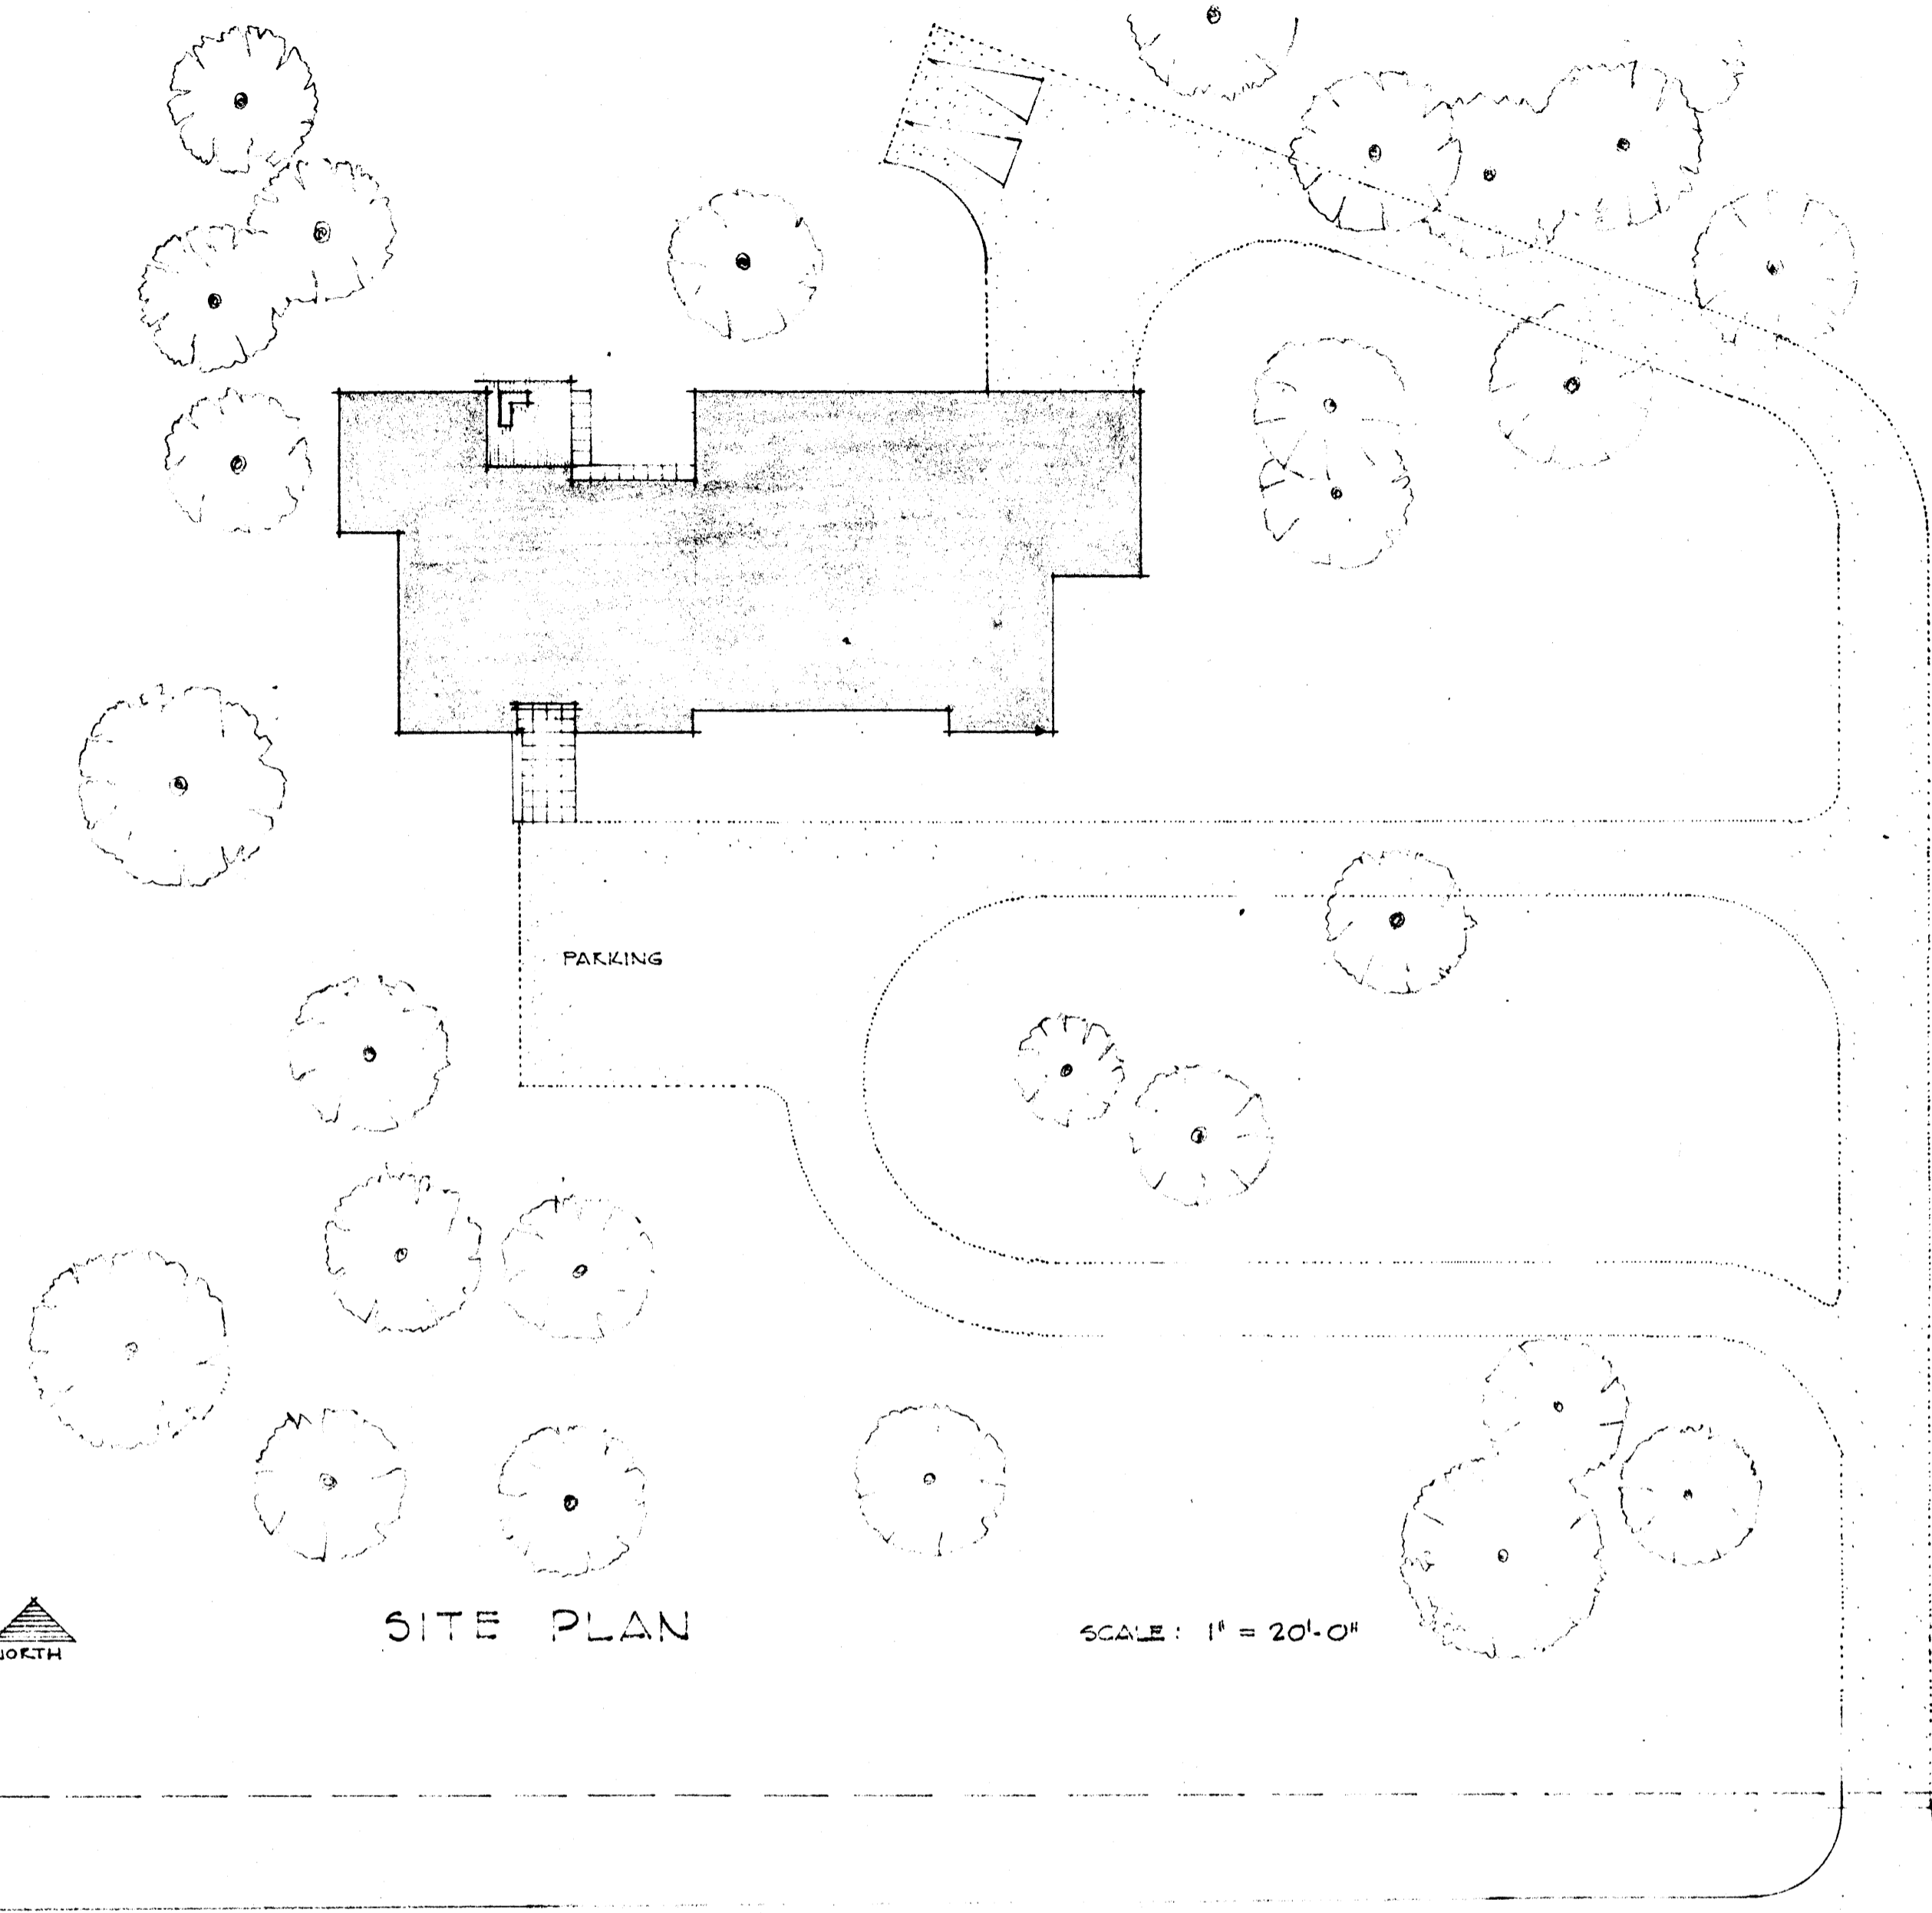


SITE PLAN

SCALE: 1" = 20'-0"


EAST NETTLETON AVE.

RESIDENCE FOR MR. & MRS. DEAN ELLIS
JONESBORO ARKANSAS
STUCK - FRIER - LANE - SCOTT - INC. ARCHITECTS
PRELIMINARY NO. 3 12/10/64

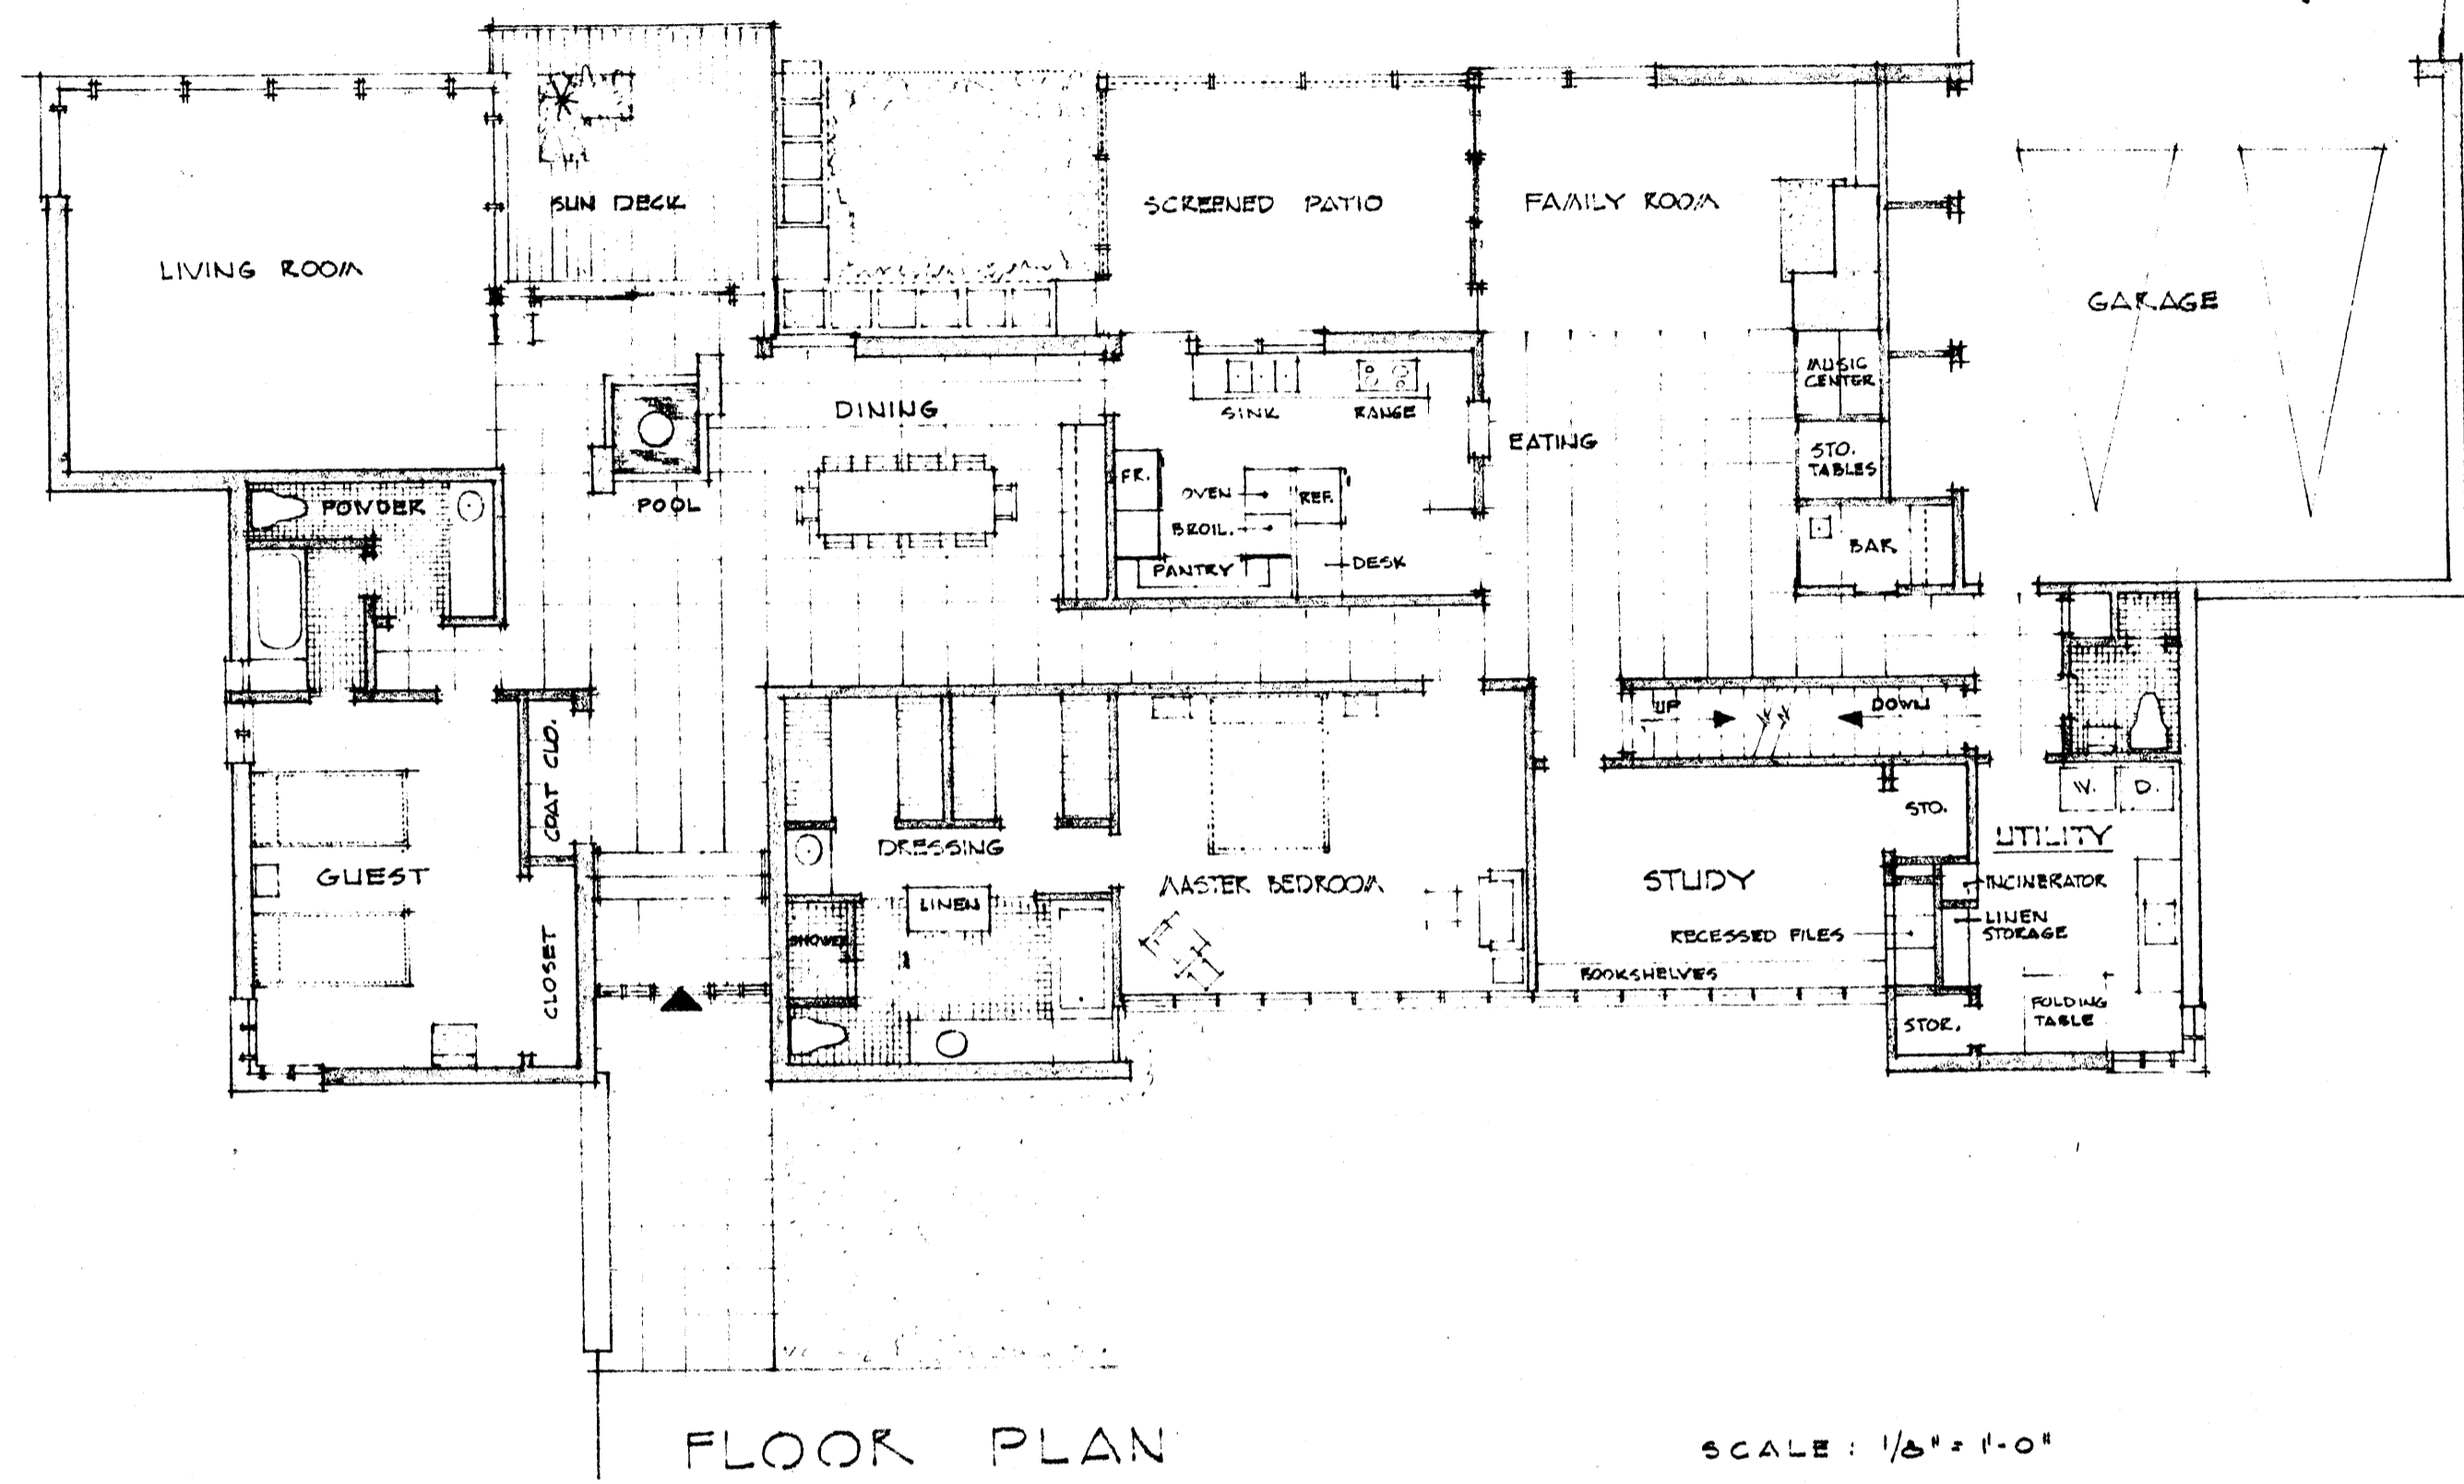

RESIDENCE FOR MR. & MRS. DEAN ELLIS
 PRELIMINARY NO. 3 12/16/64


JONESBORO, ARKANSAS

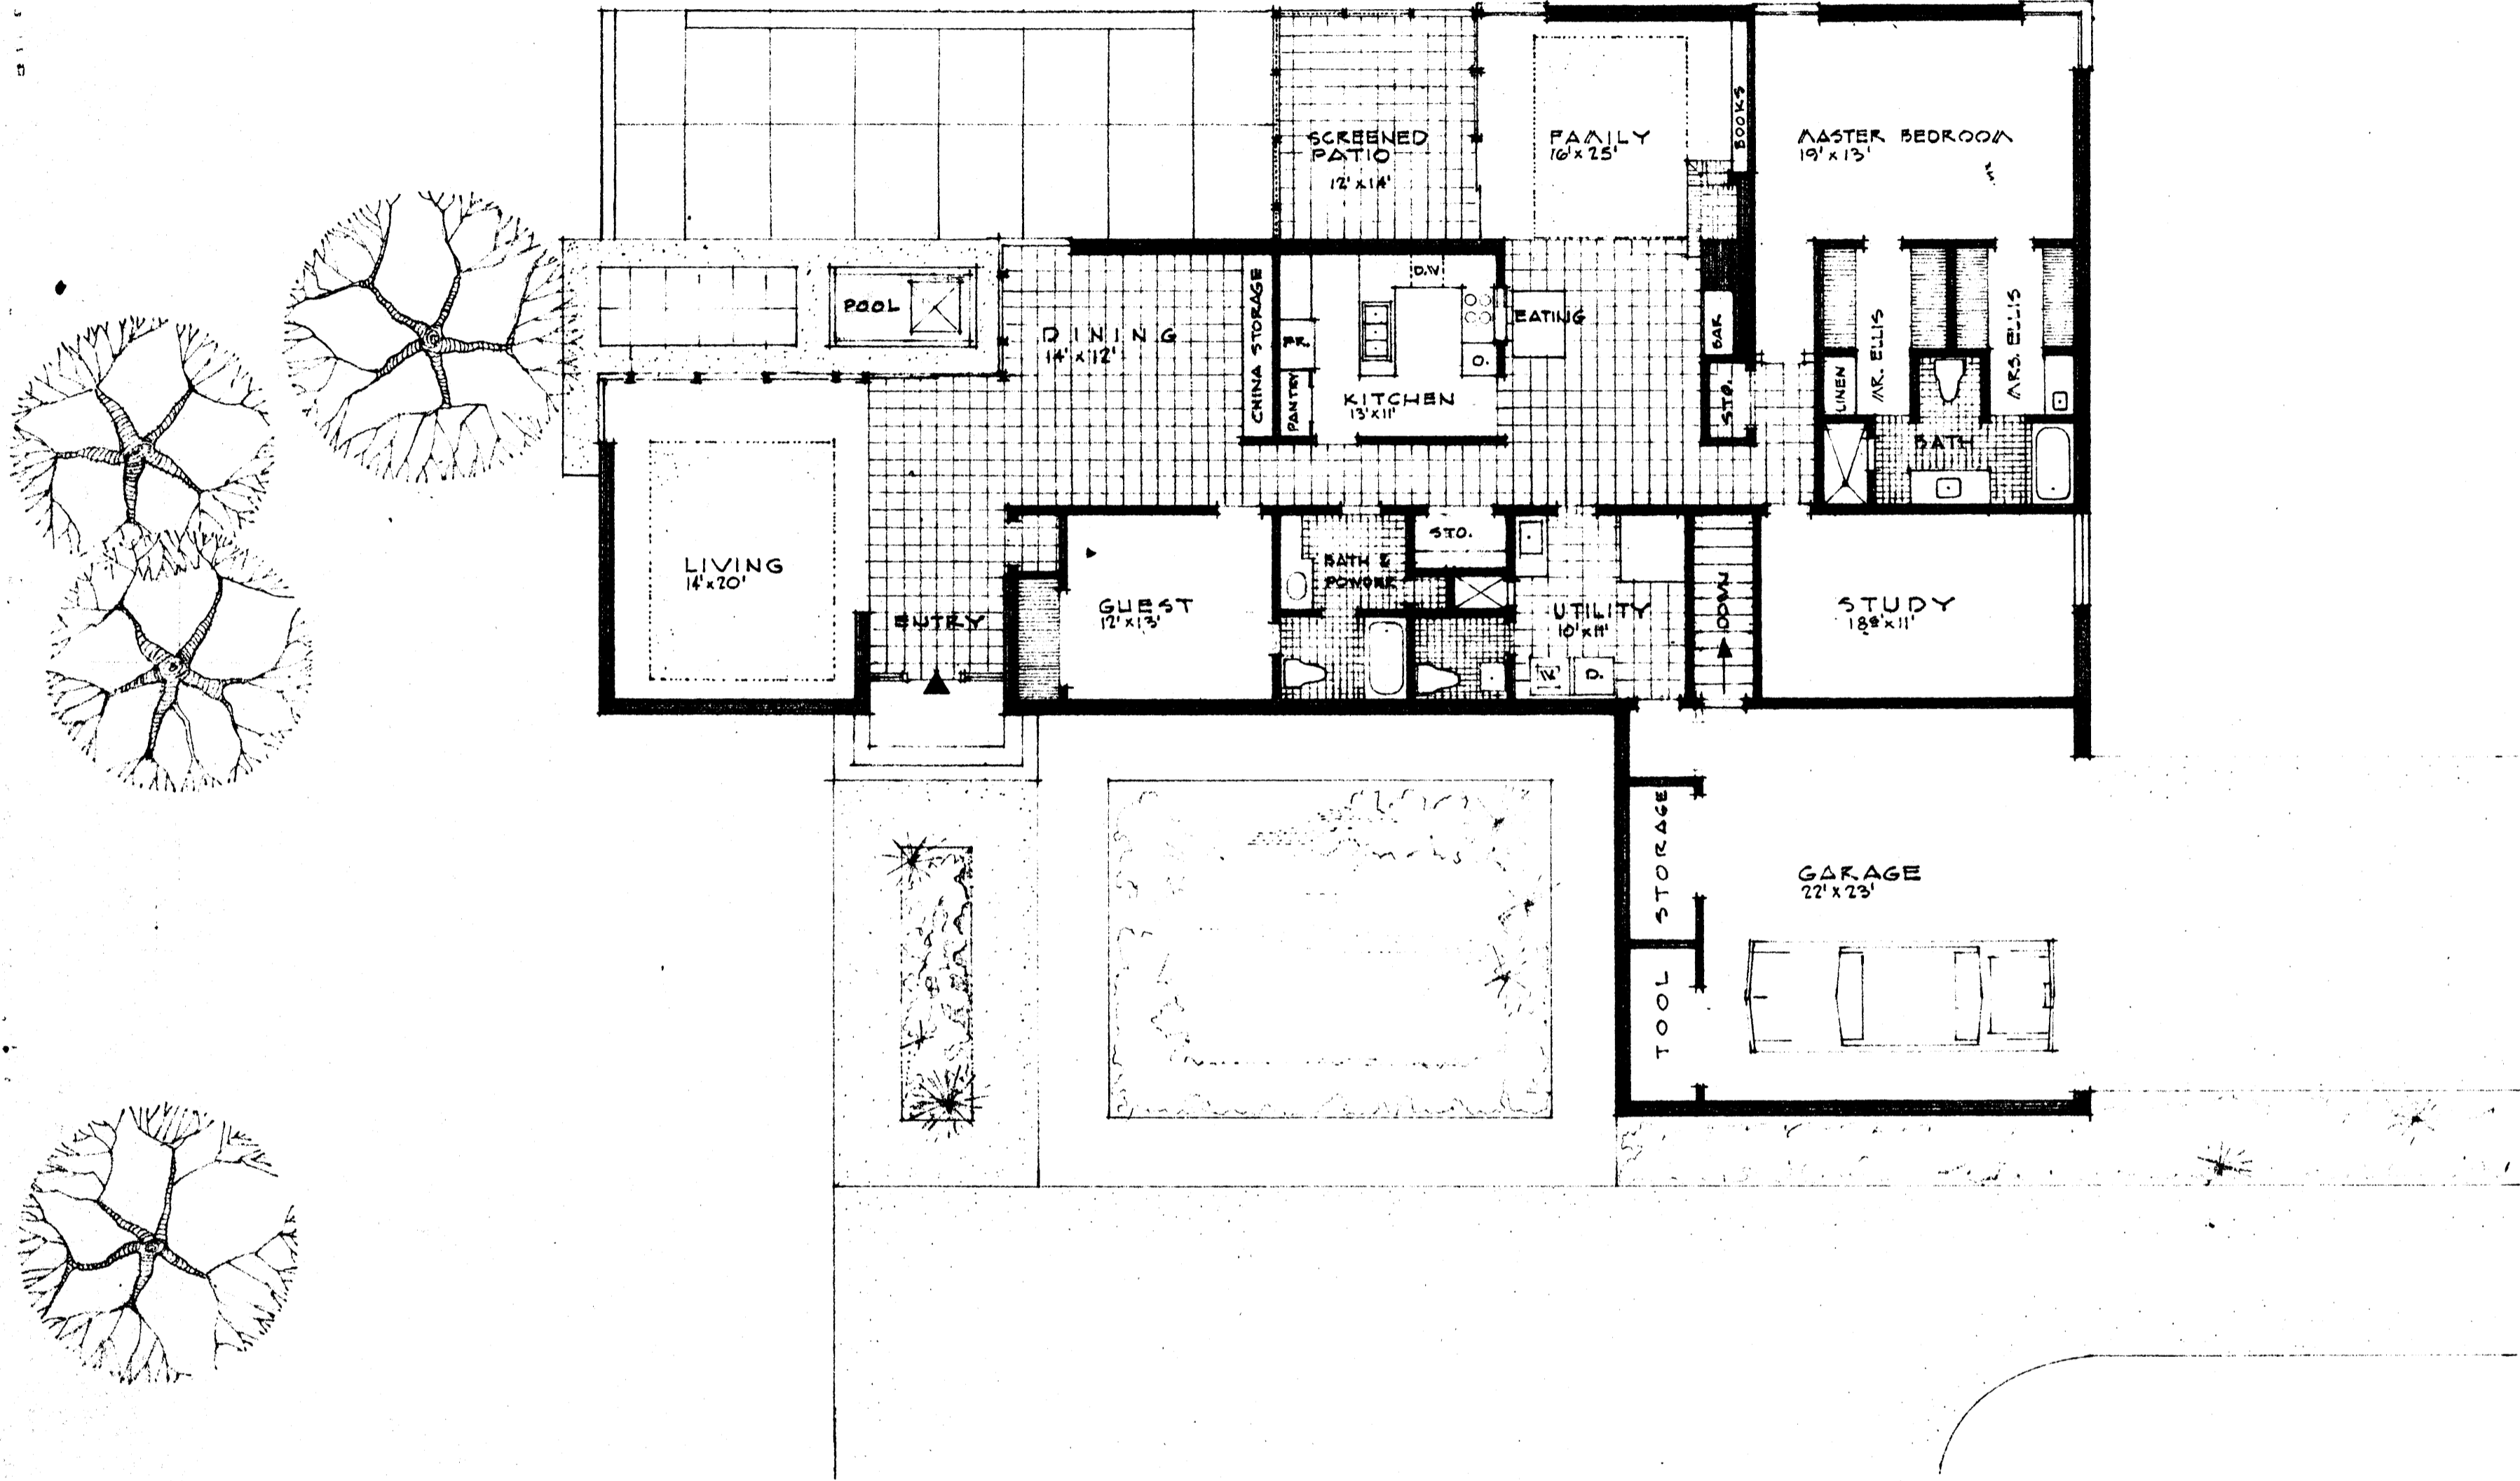

F L O O R P L A N
 SCALE: 1/8" = 1'-0"

JONESBORO, ARKANSAS
 JONESBORO, ARKANSAS
 10-12-64




RESIDENCE FOR MR. & MRS. DEAN ELLIS
 STUCK-FRIER-LANE, SCOTT-INC.
 PRELIMINARY N.G.

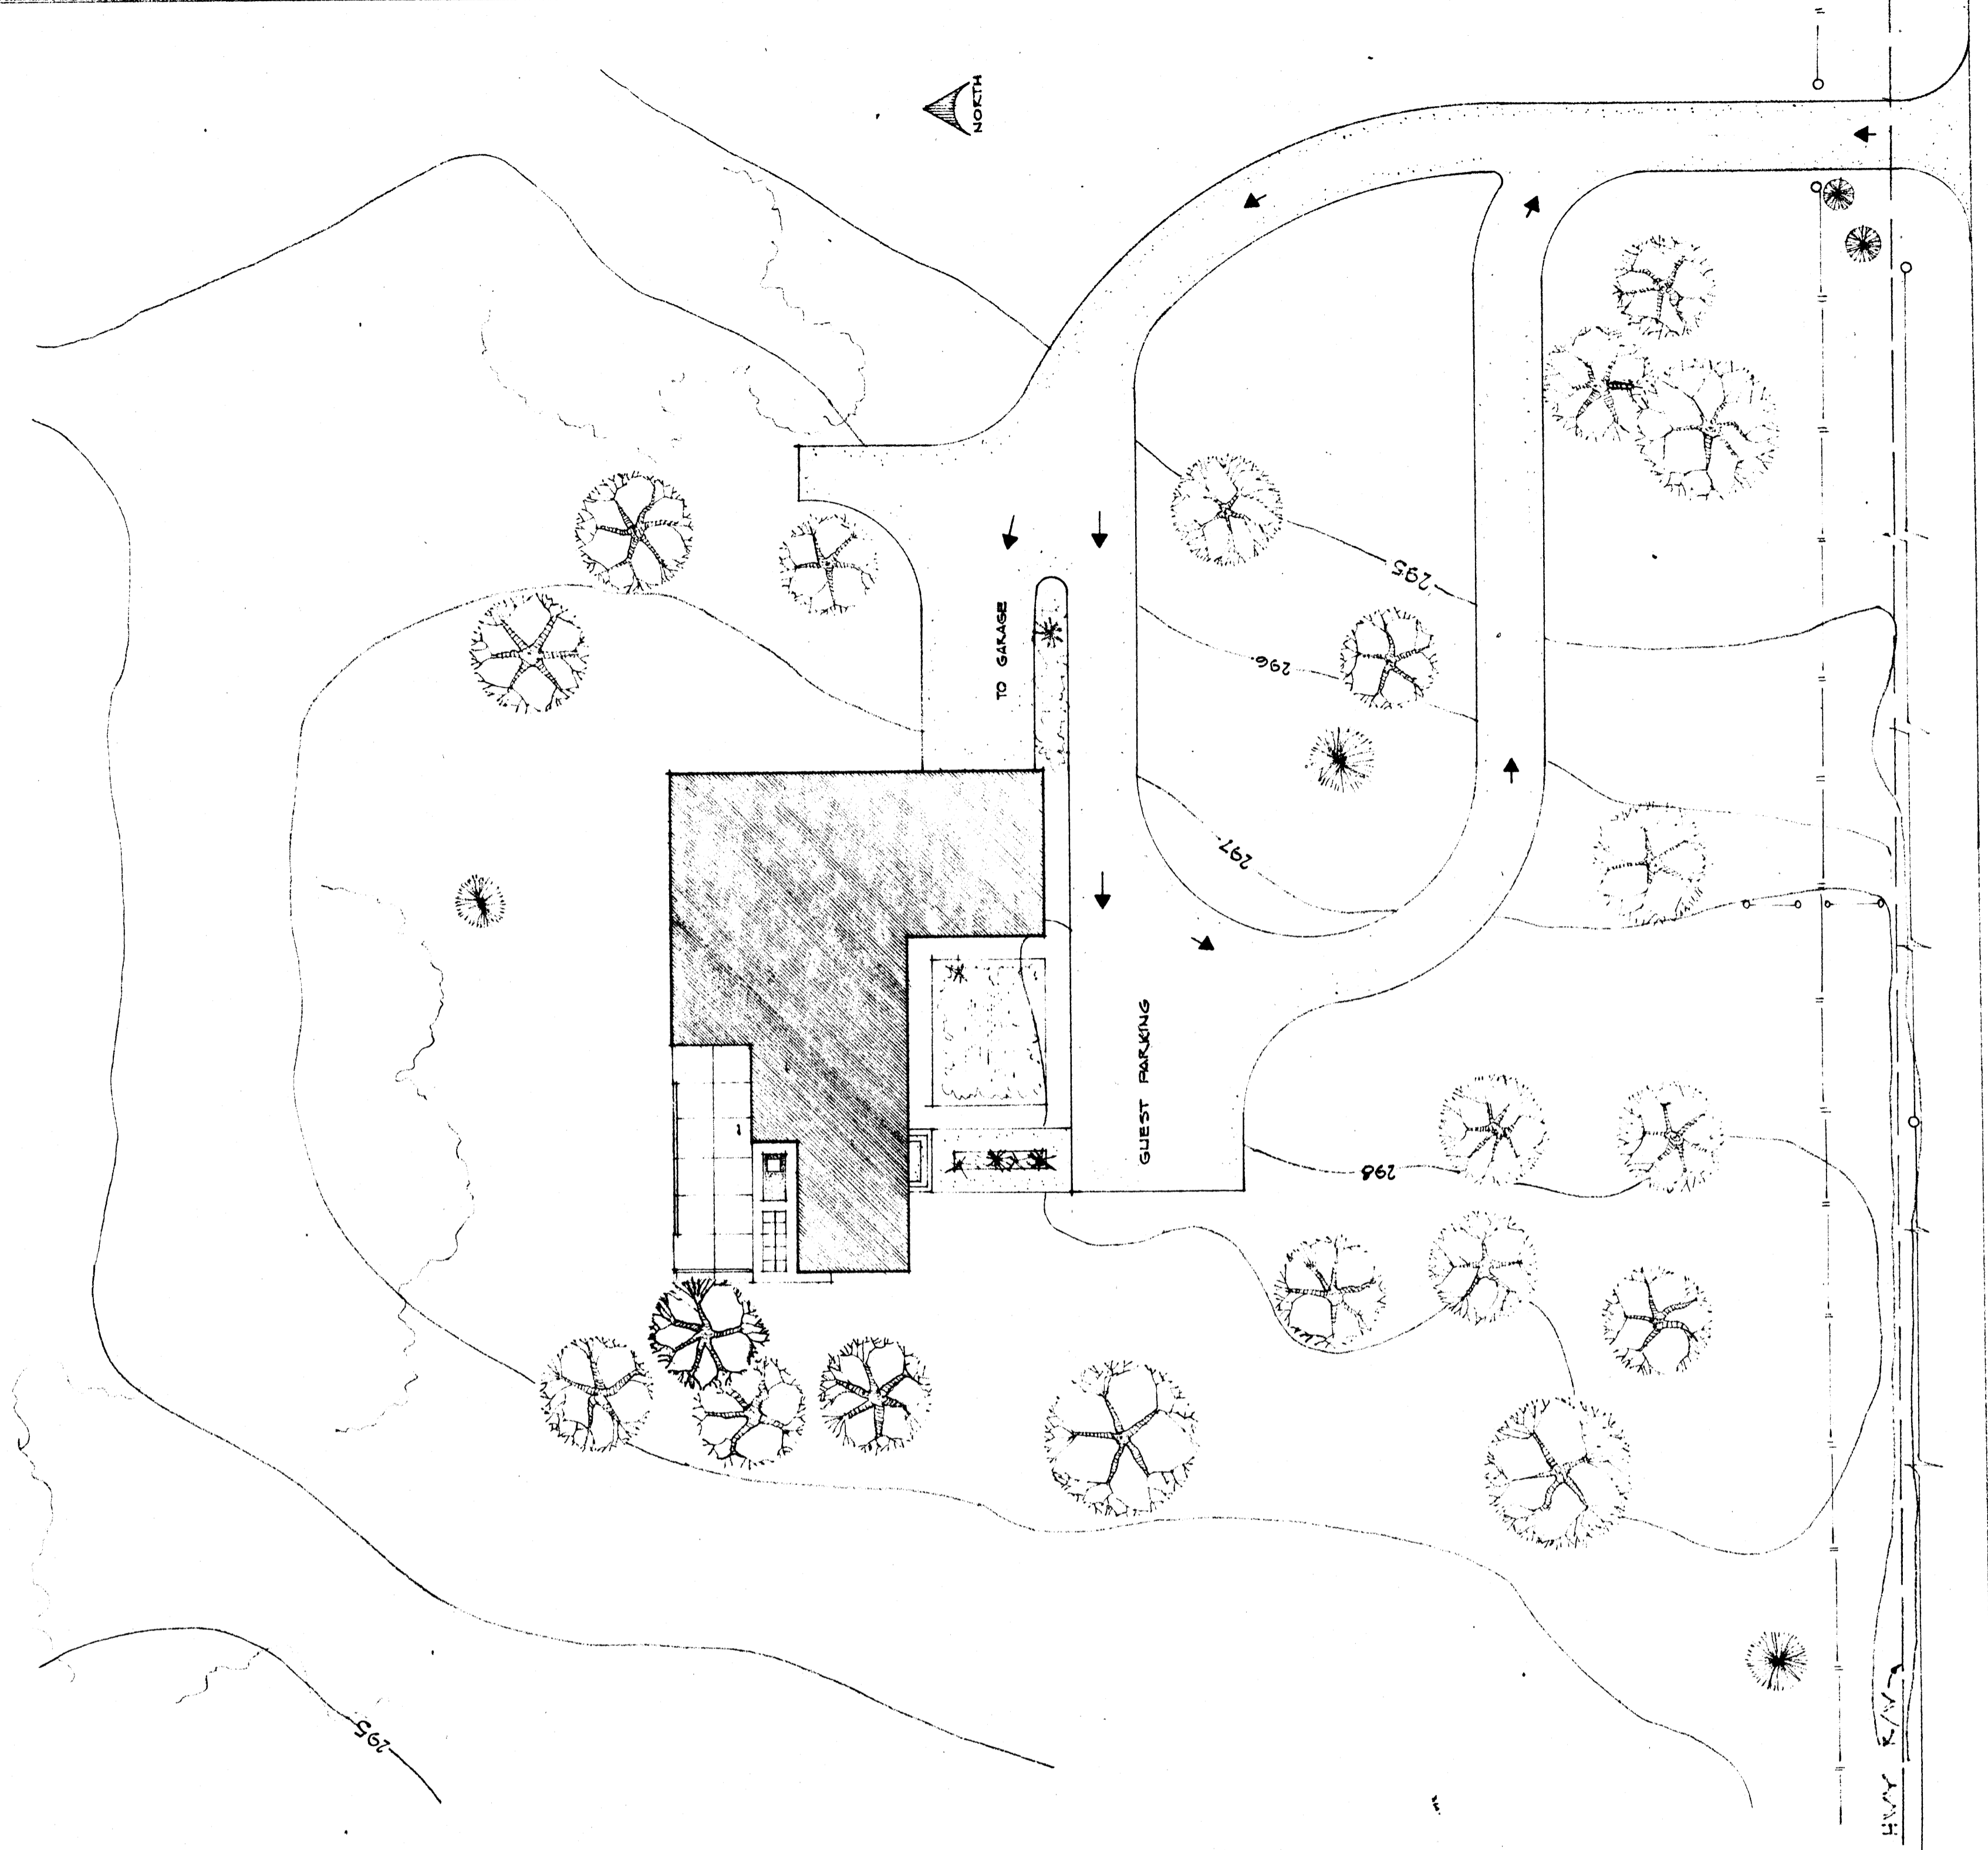

EAST NETTLETON AVE.
U.S. HIGHWAY # 69

S I T E P L A N
SCALE: 1" = 20'-0"

RESIDENCE FOR MRS. & MRS. DEAN ELLIS JONESBORO, ARKANSAS
STUCK-FRIER LANE - SCOTT - INC. 601 SOUTHWEST DRIVE
PRELIMINARY No. 1 JONESBORO, ARKANSAS
10-12-64

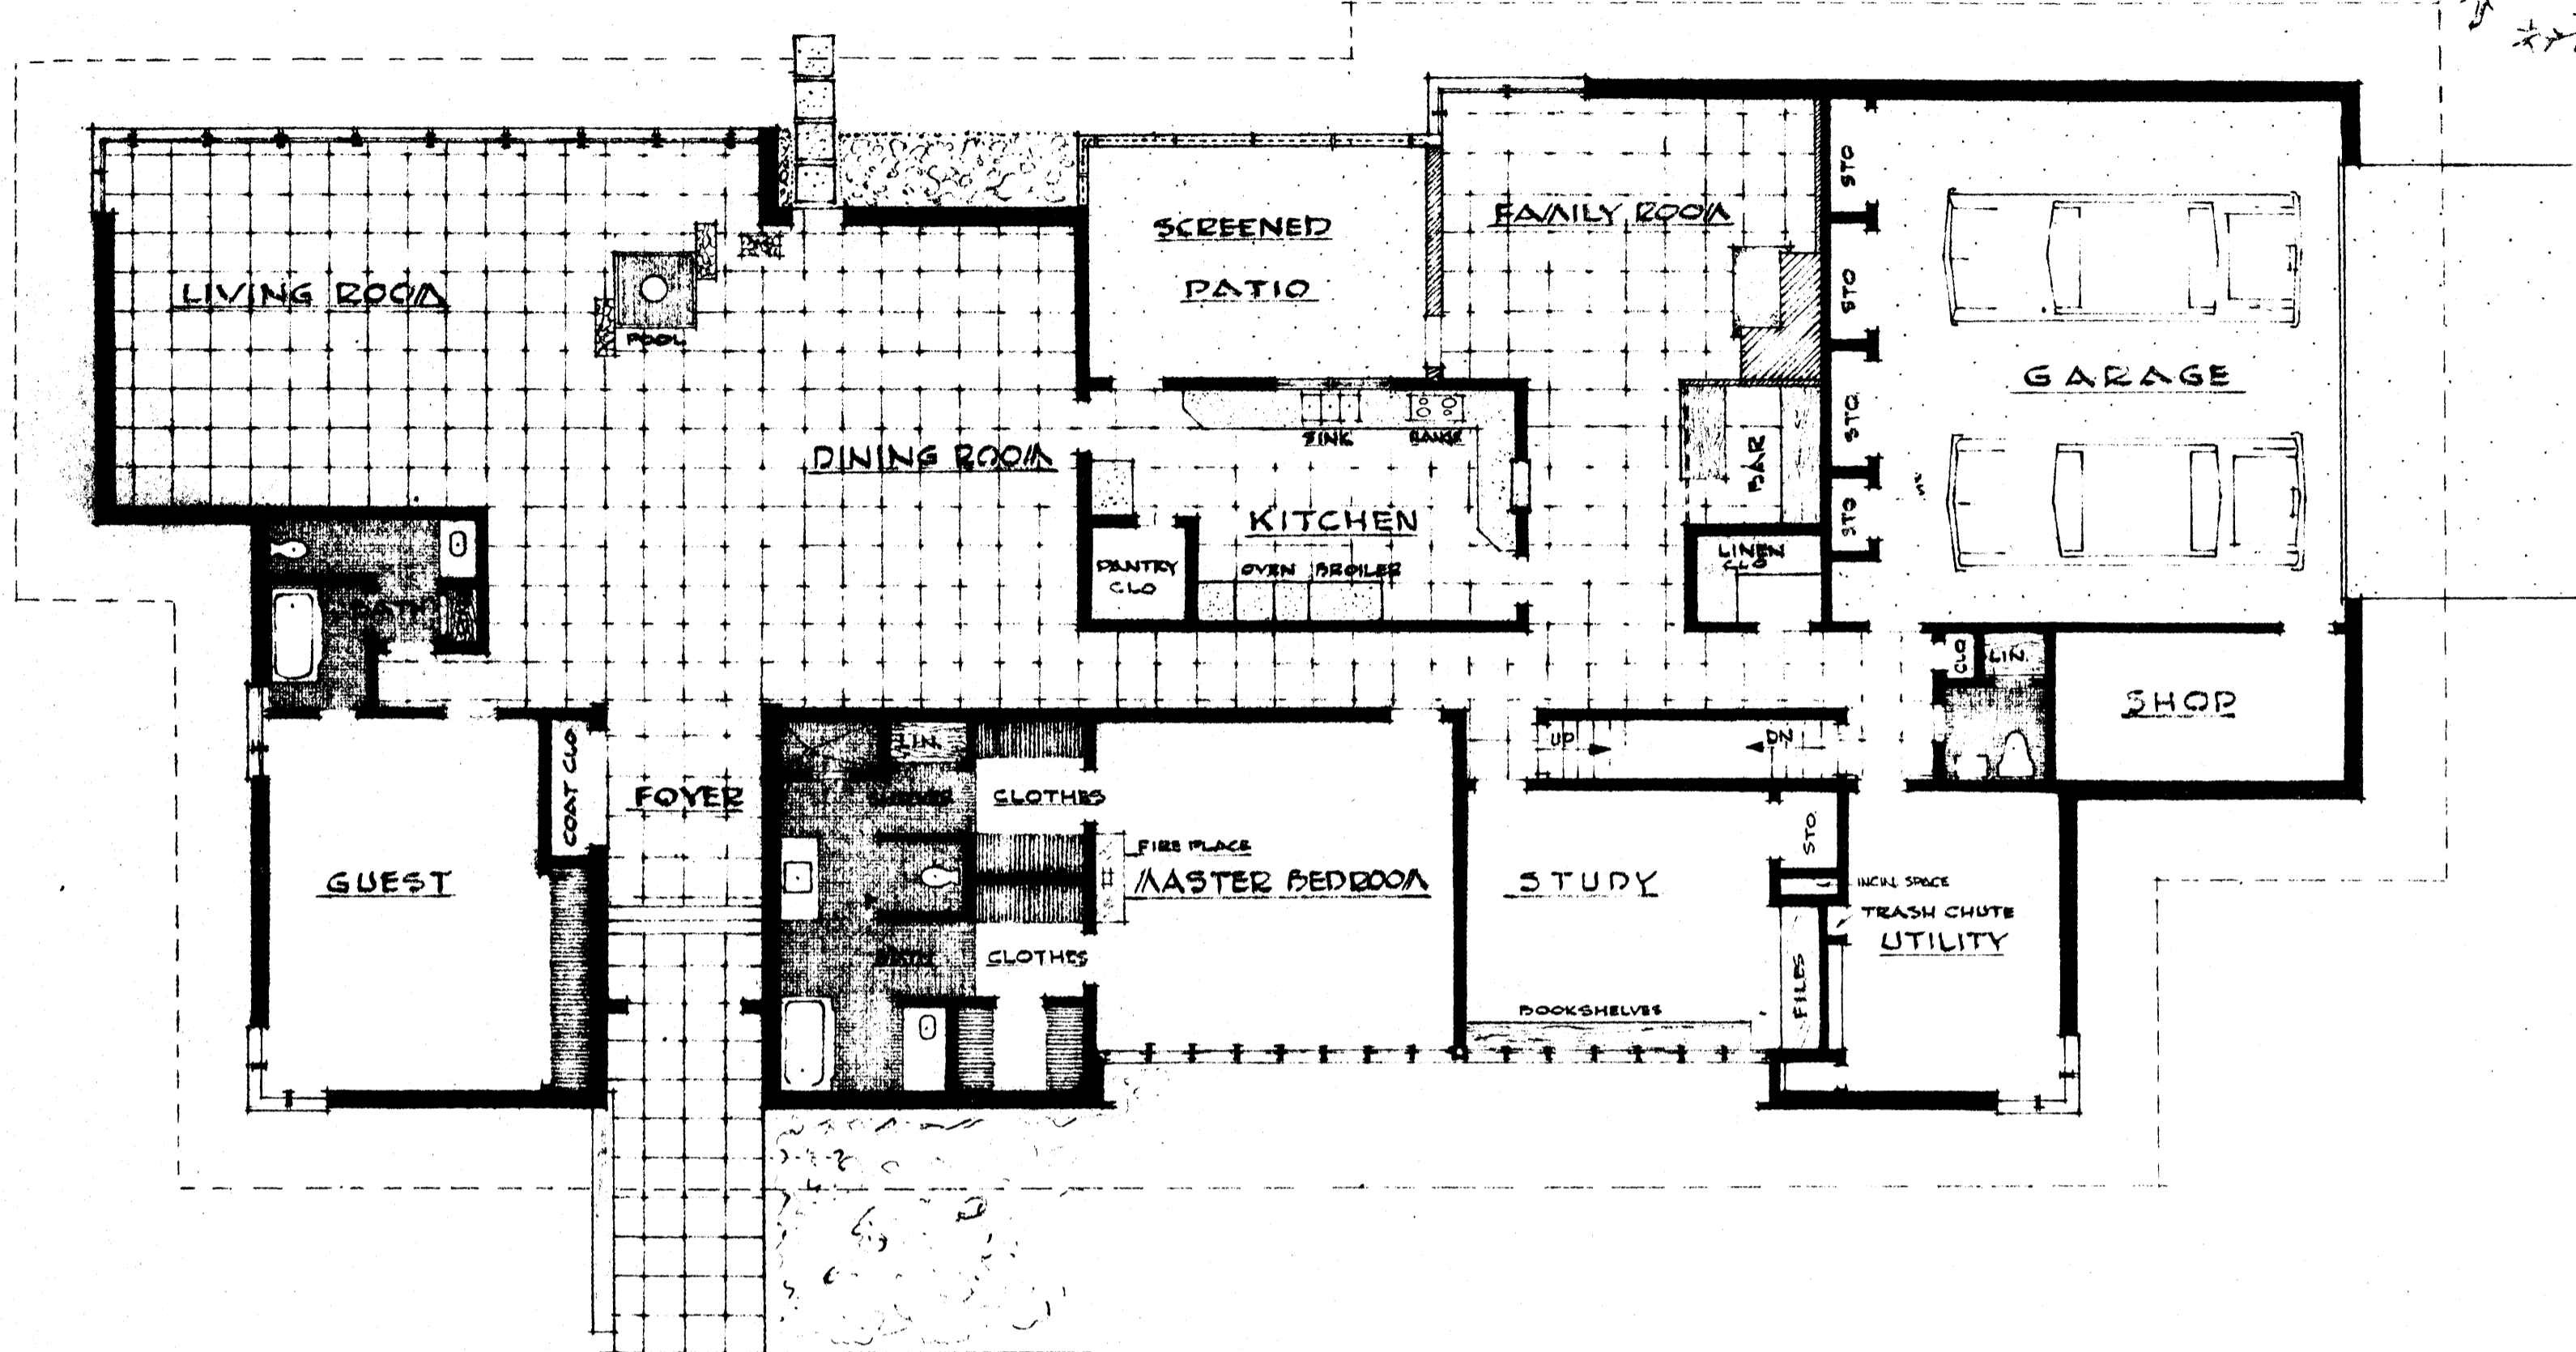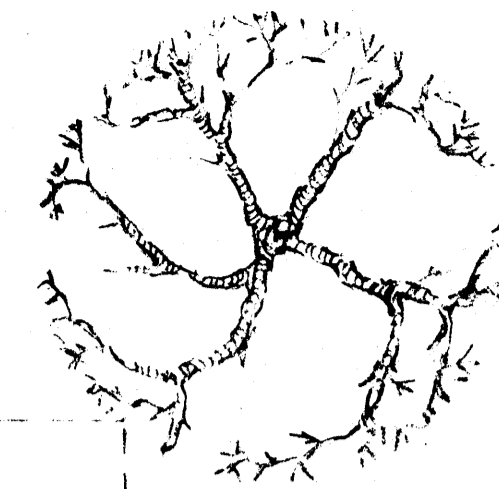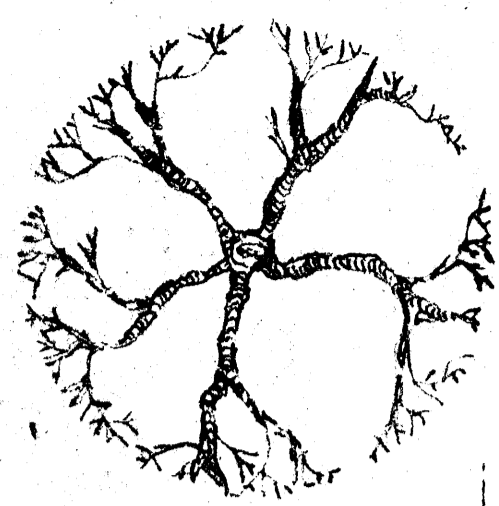

FLOOR PLAN

SCALE 1/8"=1'-0"

RESIDENCE FOR MR & MRS DEAN ELLIS
 PRELIMINARY NO 4 2/22/65

JONESBORO ARKANSAS

