
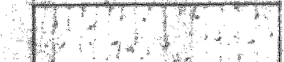






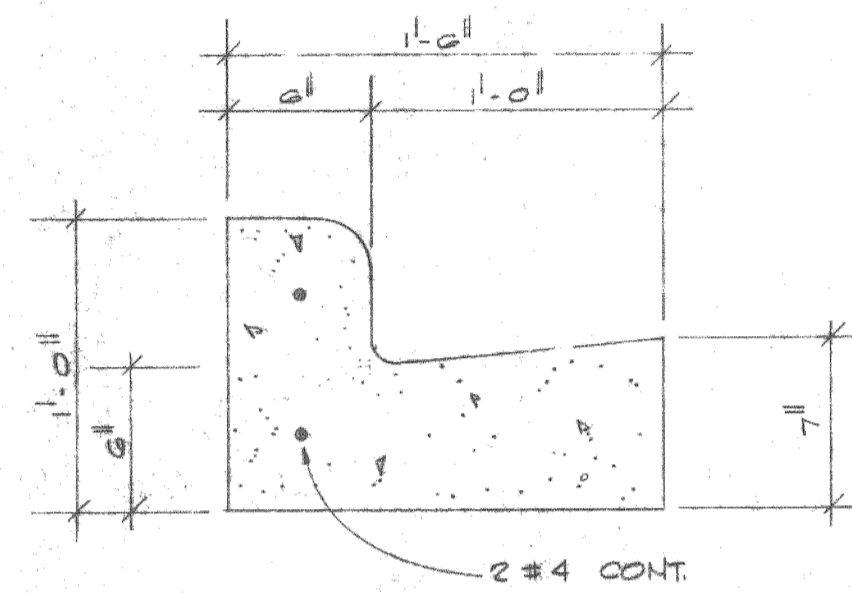
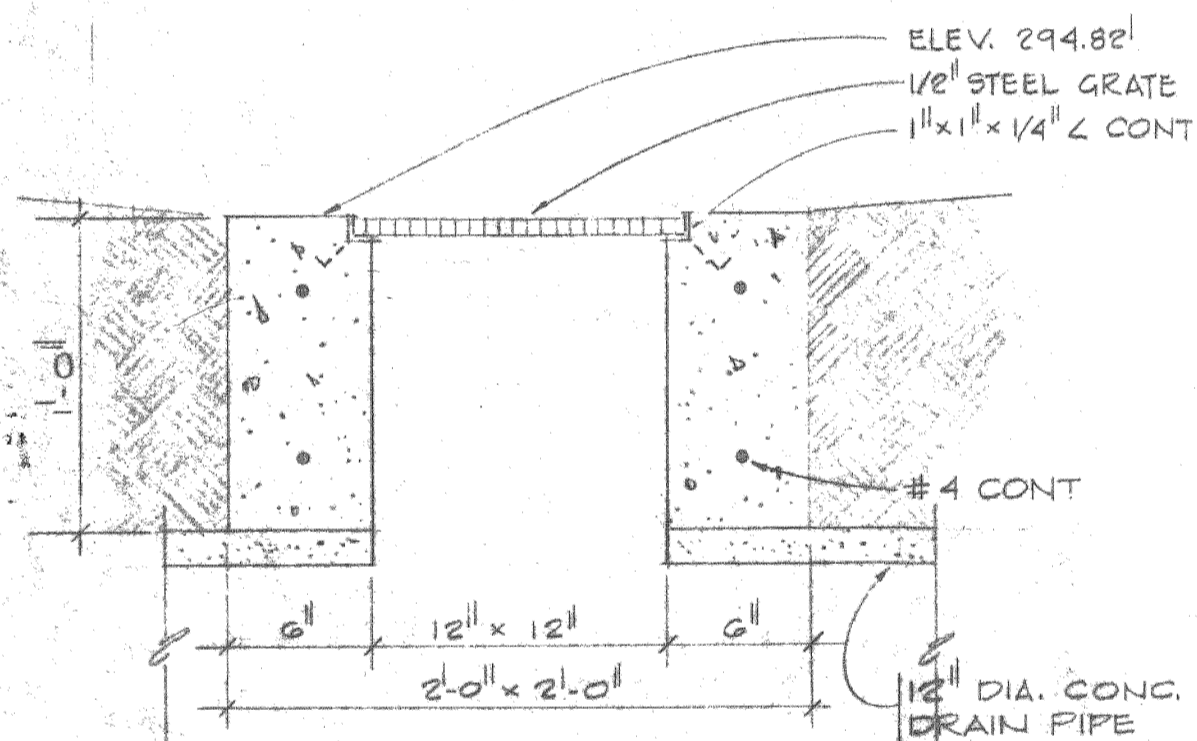


MATERIALS


-  CONCRETE
-  HADITE BLOCK
-  INSULATION
-  EARTH
-  WOOD, ROUGH
-  PLYWOOD
-  STEEL
-  GRAVEL FILL

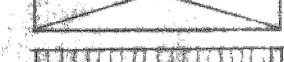


TYPICAL CURB SECTION
1/2" = 1'-0" CURBS BY OWNER




AREA DRAIN DETAIL
1/2" = 1'-0"

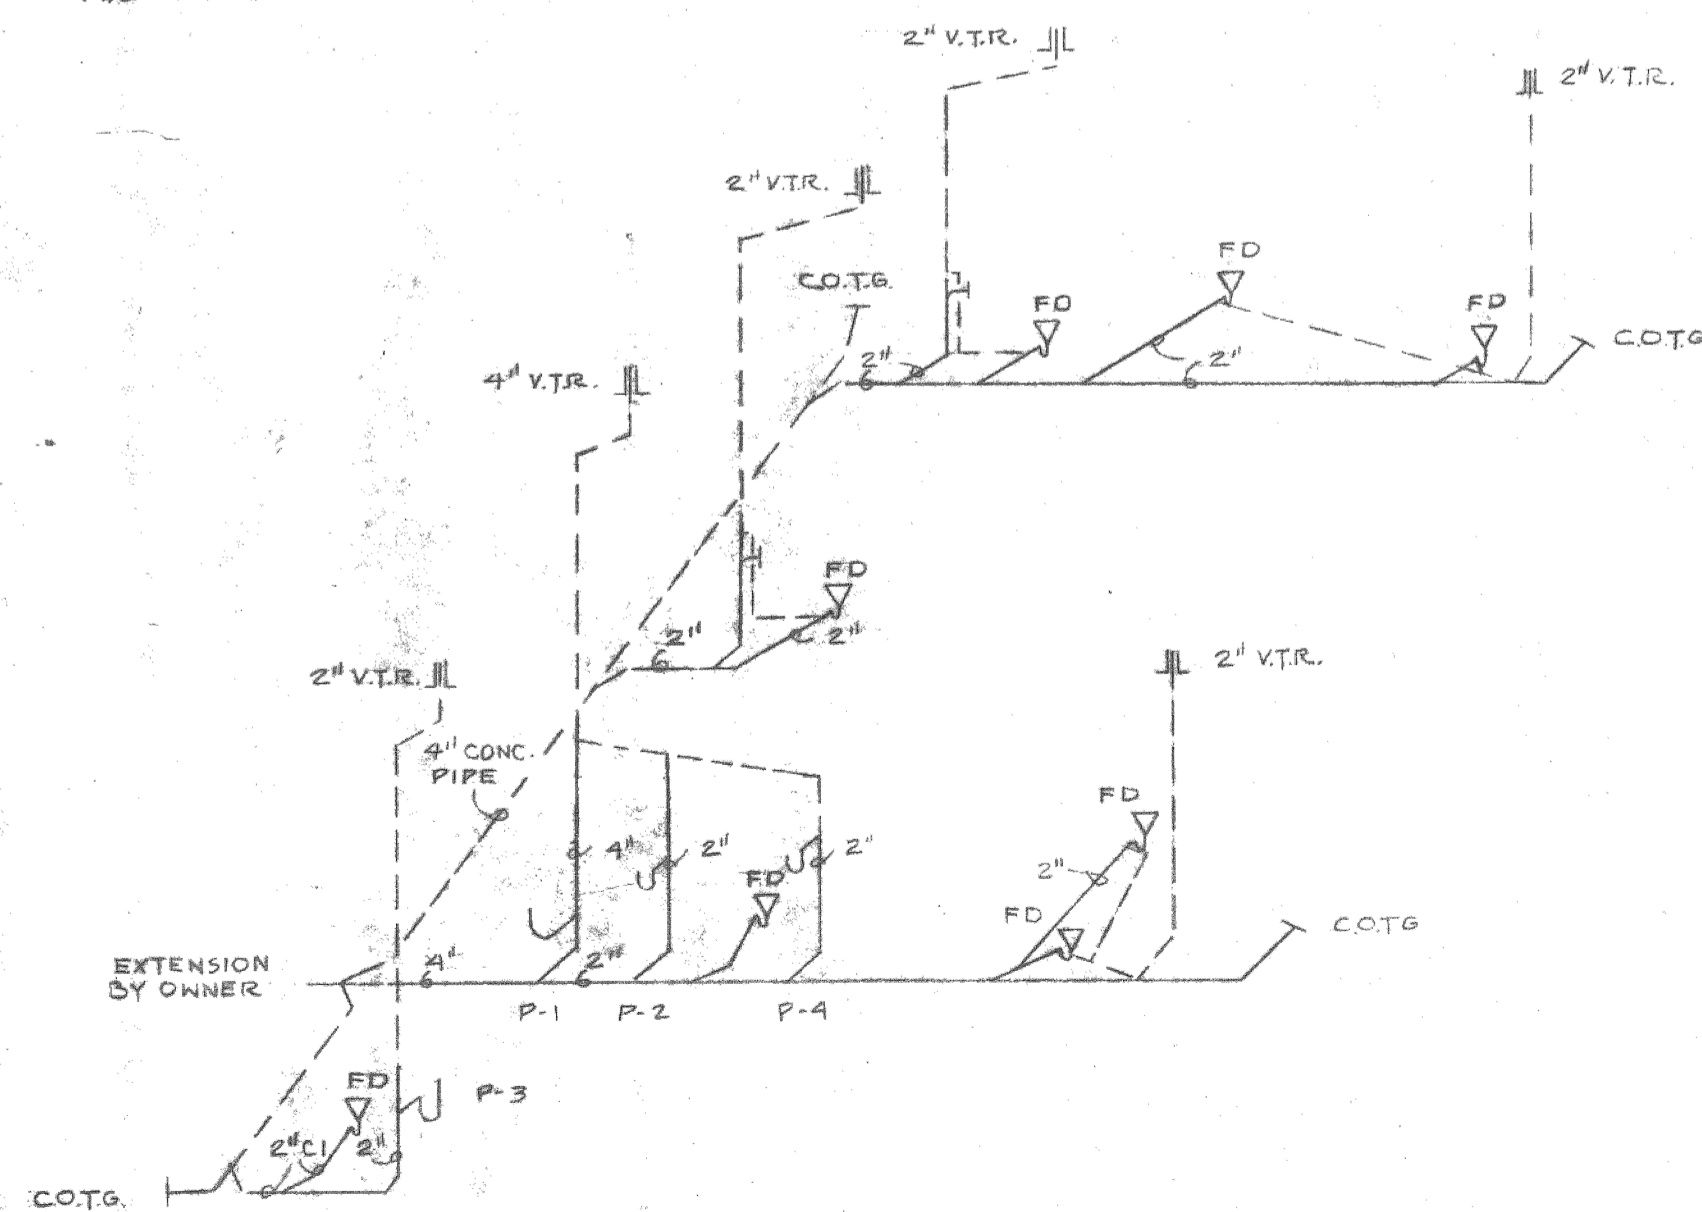

PLUMBING RISER No 1 NO SCALE

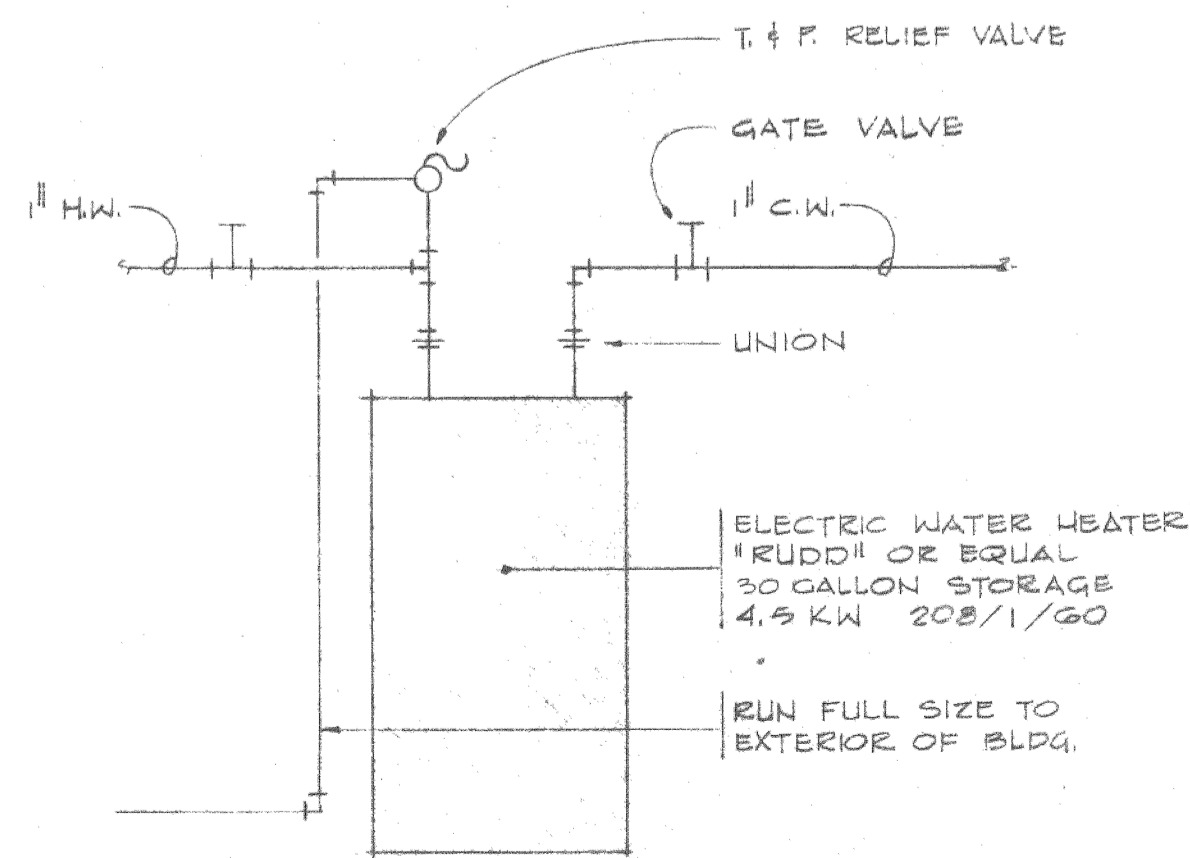

WATER HEATER DETAIL NO SCALE

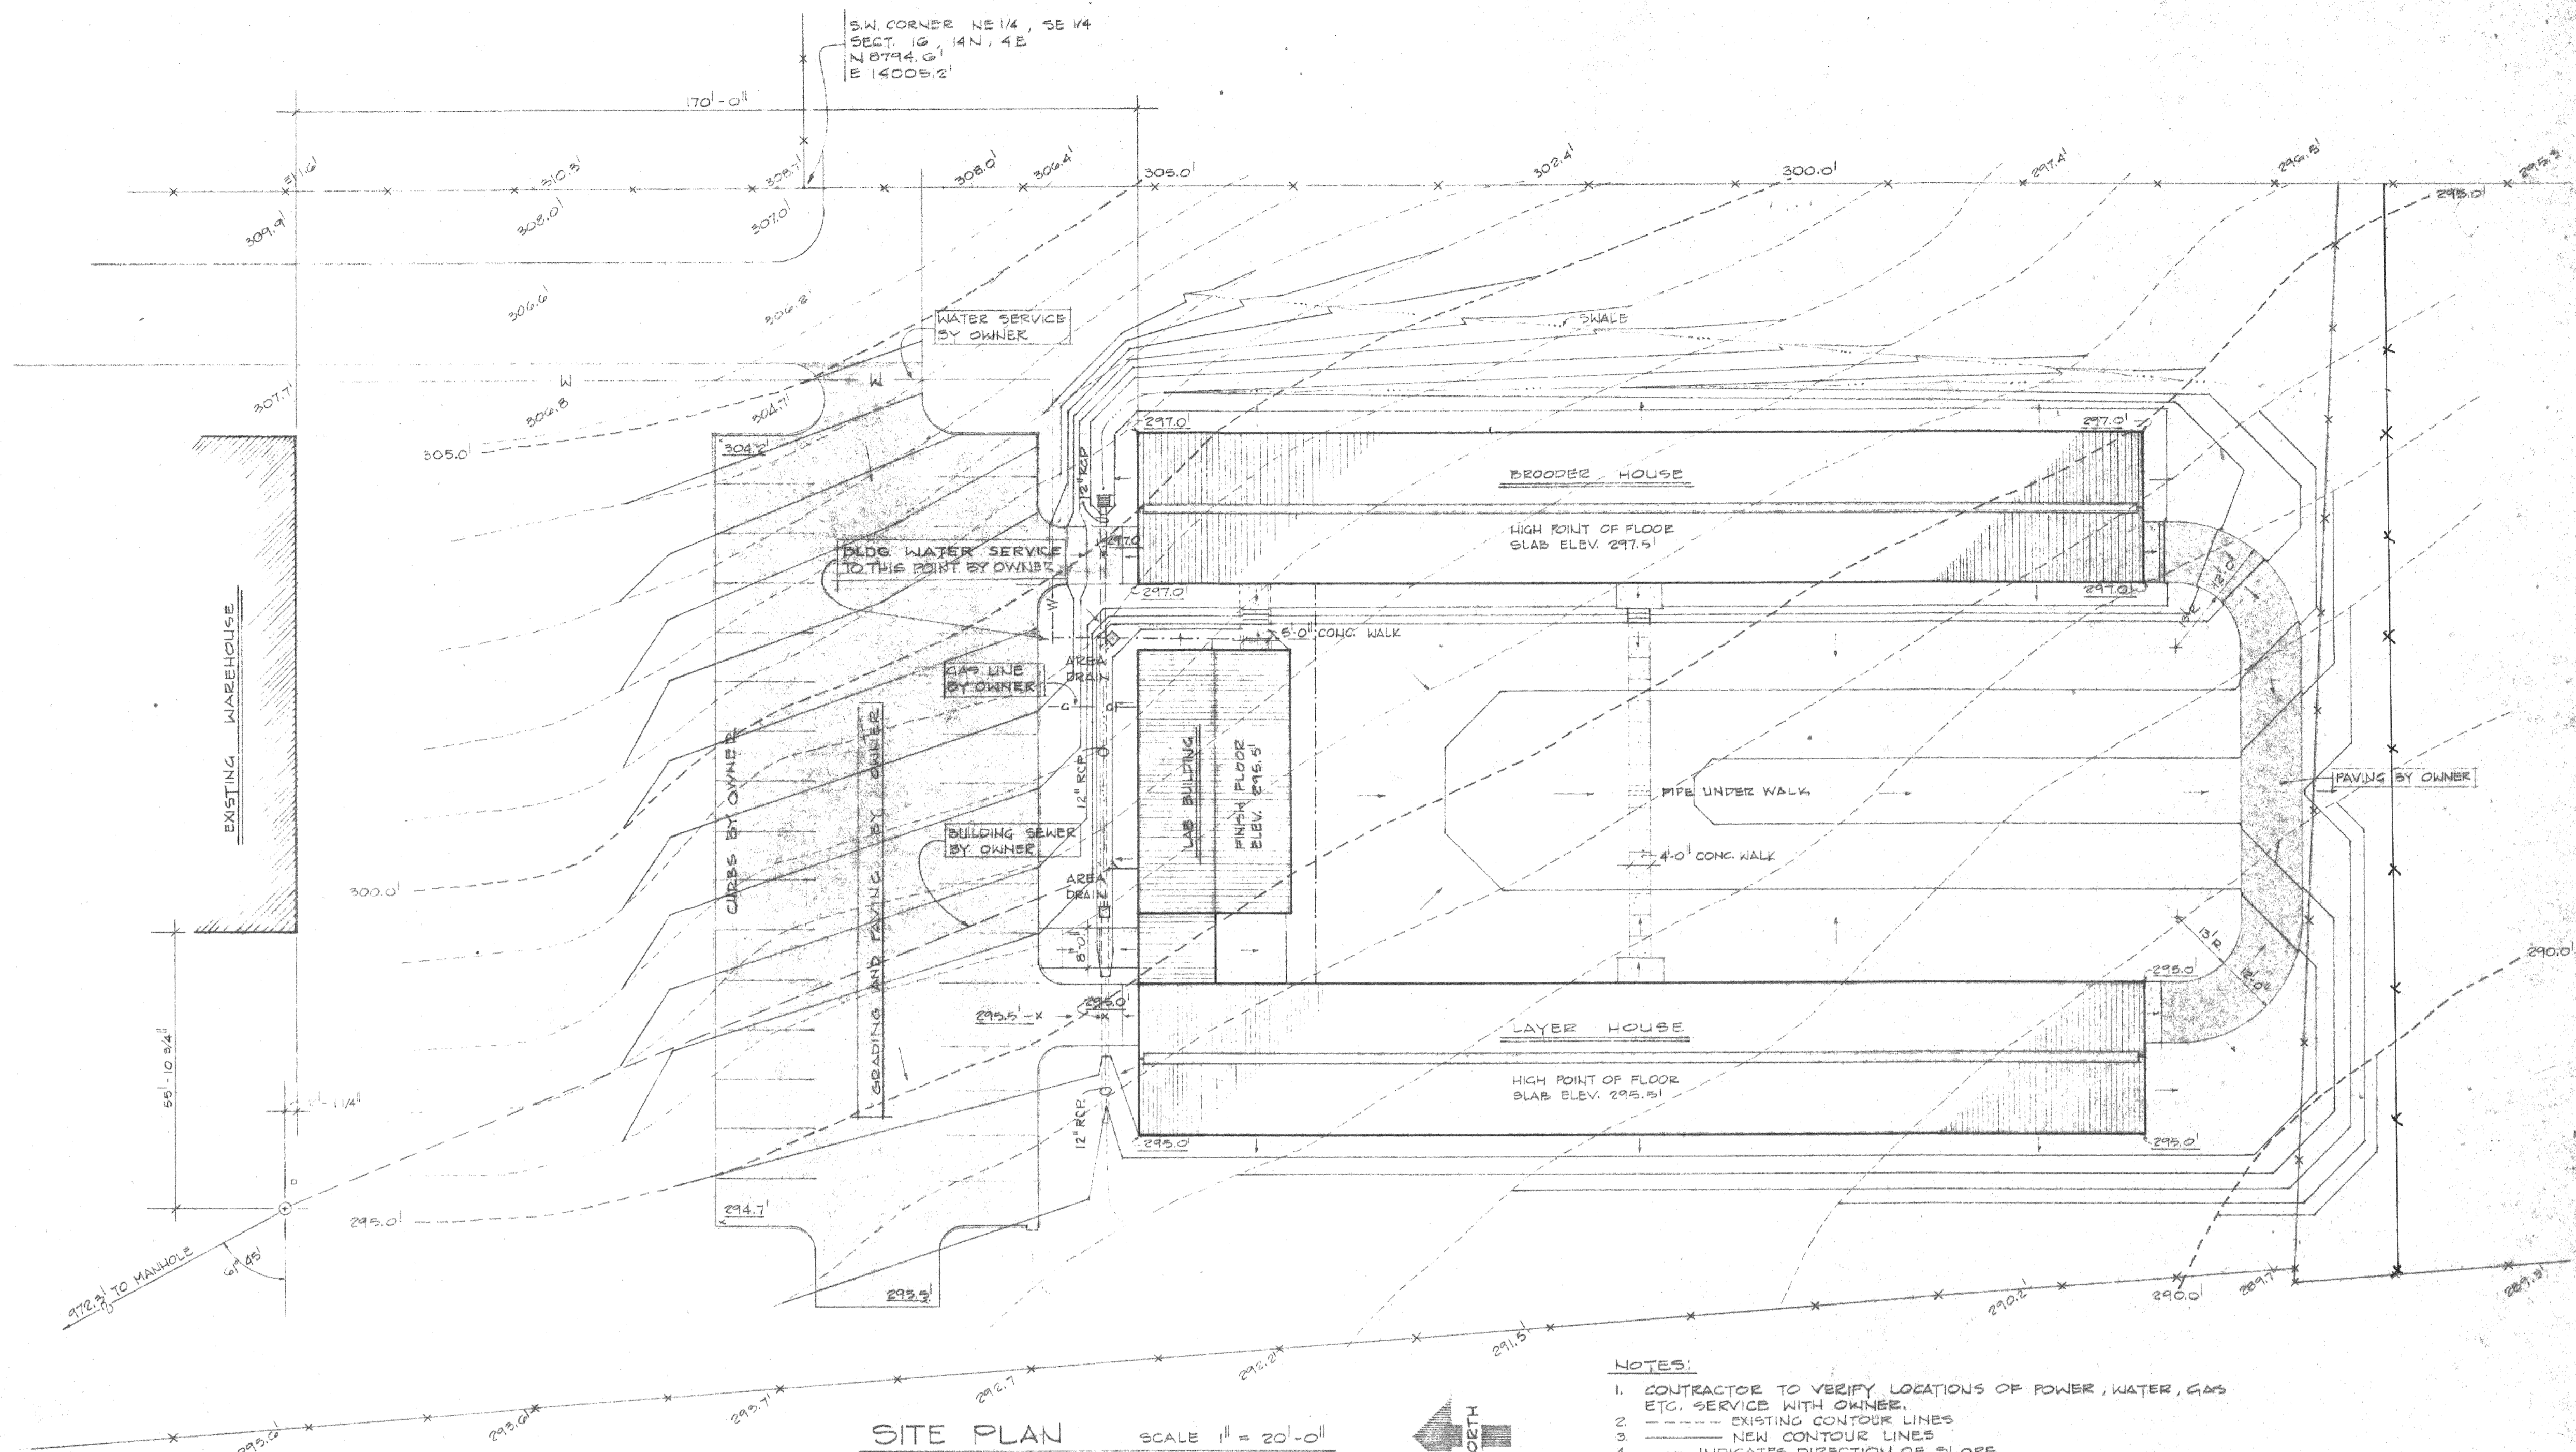


SITE PLAN SCALE 1" = 20'-0"




NOTES:



1. CONTRACTOR TO VERIFY LOCATIONS OF POWER, WATER, GAS ETC. SERVICE WITH OWNER.
2. --- EXISTING CONTOUR LINES
3. - - - NEW CONTOUR LINES
4. --- INDICATES DIRECTION OF SLOPE
5. --- INDICATES SWALE
6. --- COLD WATER SERVICE
7. ELEVATION AT PERIMETER OF BLDG SHALL BE 6" BELOW FINISH FLOOR + TOP OF FOUNDATION WALL ELEVATIONS
8. ALL WALKS SHALL SLOPE AWAY FROM THE BLDGS.
9. --- EXISTING FENCE
10. 200.0' NEW SPOT GRADE OR ELEV.
11. 000.0' EXISTING SPOT GRADE OR ELEV.

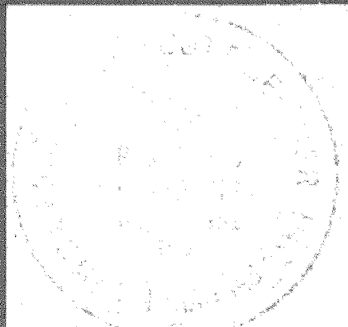	POULTRY LABORATORY		1
	ARKANSAS STATE UNIVERSITY JONESBORO, ARKANSAS	UNIVERSITY OF ARKANSAS JONESBORO, ARKANSAS	
SFLSB STUCK FRIER LANE SCOTT BEISNER INC. ARCHITECTS JONESBORO ARKANSAS			

- SYMBOLS:**
- COLD WATER
 - HOT WATER
 - - - GAS LINE
 - H.B. - HOSE BID
 - FPHB - FROST PROOF HOSE BID
 - SOIL OR WASTE
 - VENT
 - F.D. - FLOOR DRAIN
 - C.I. - CAST IRON
 - C.O.T.G. - CLEAN OUT TO GRADE
 - V.T.R. - VENT THROUGH ROOF
 - UP/N9 - SECTION OR DETAIL NUMBER SHEET NUMBER
 - △ - RISER DIAGRAM NUMBER

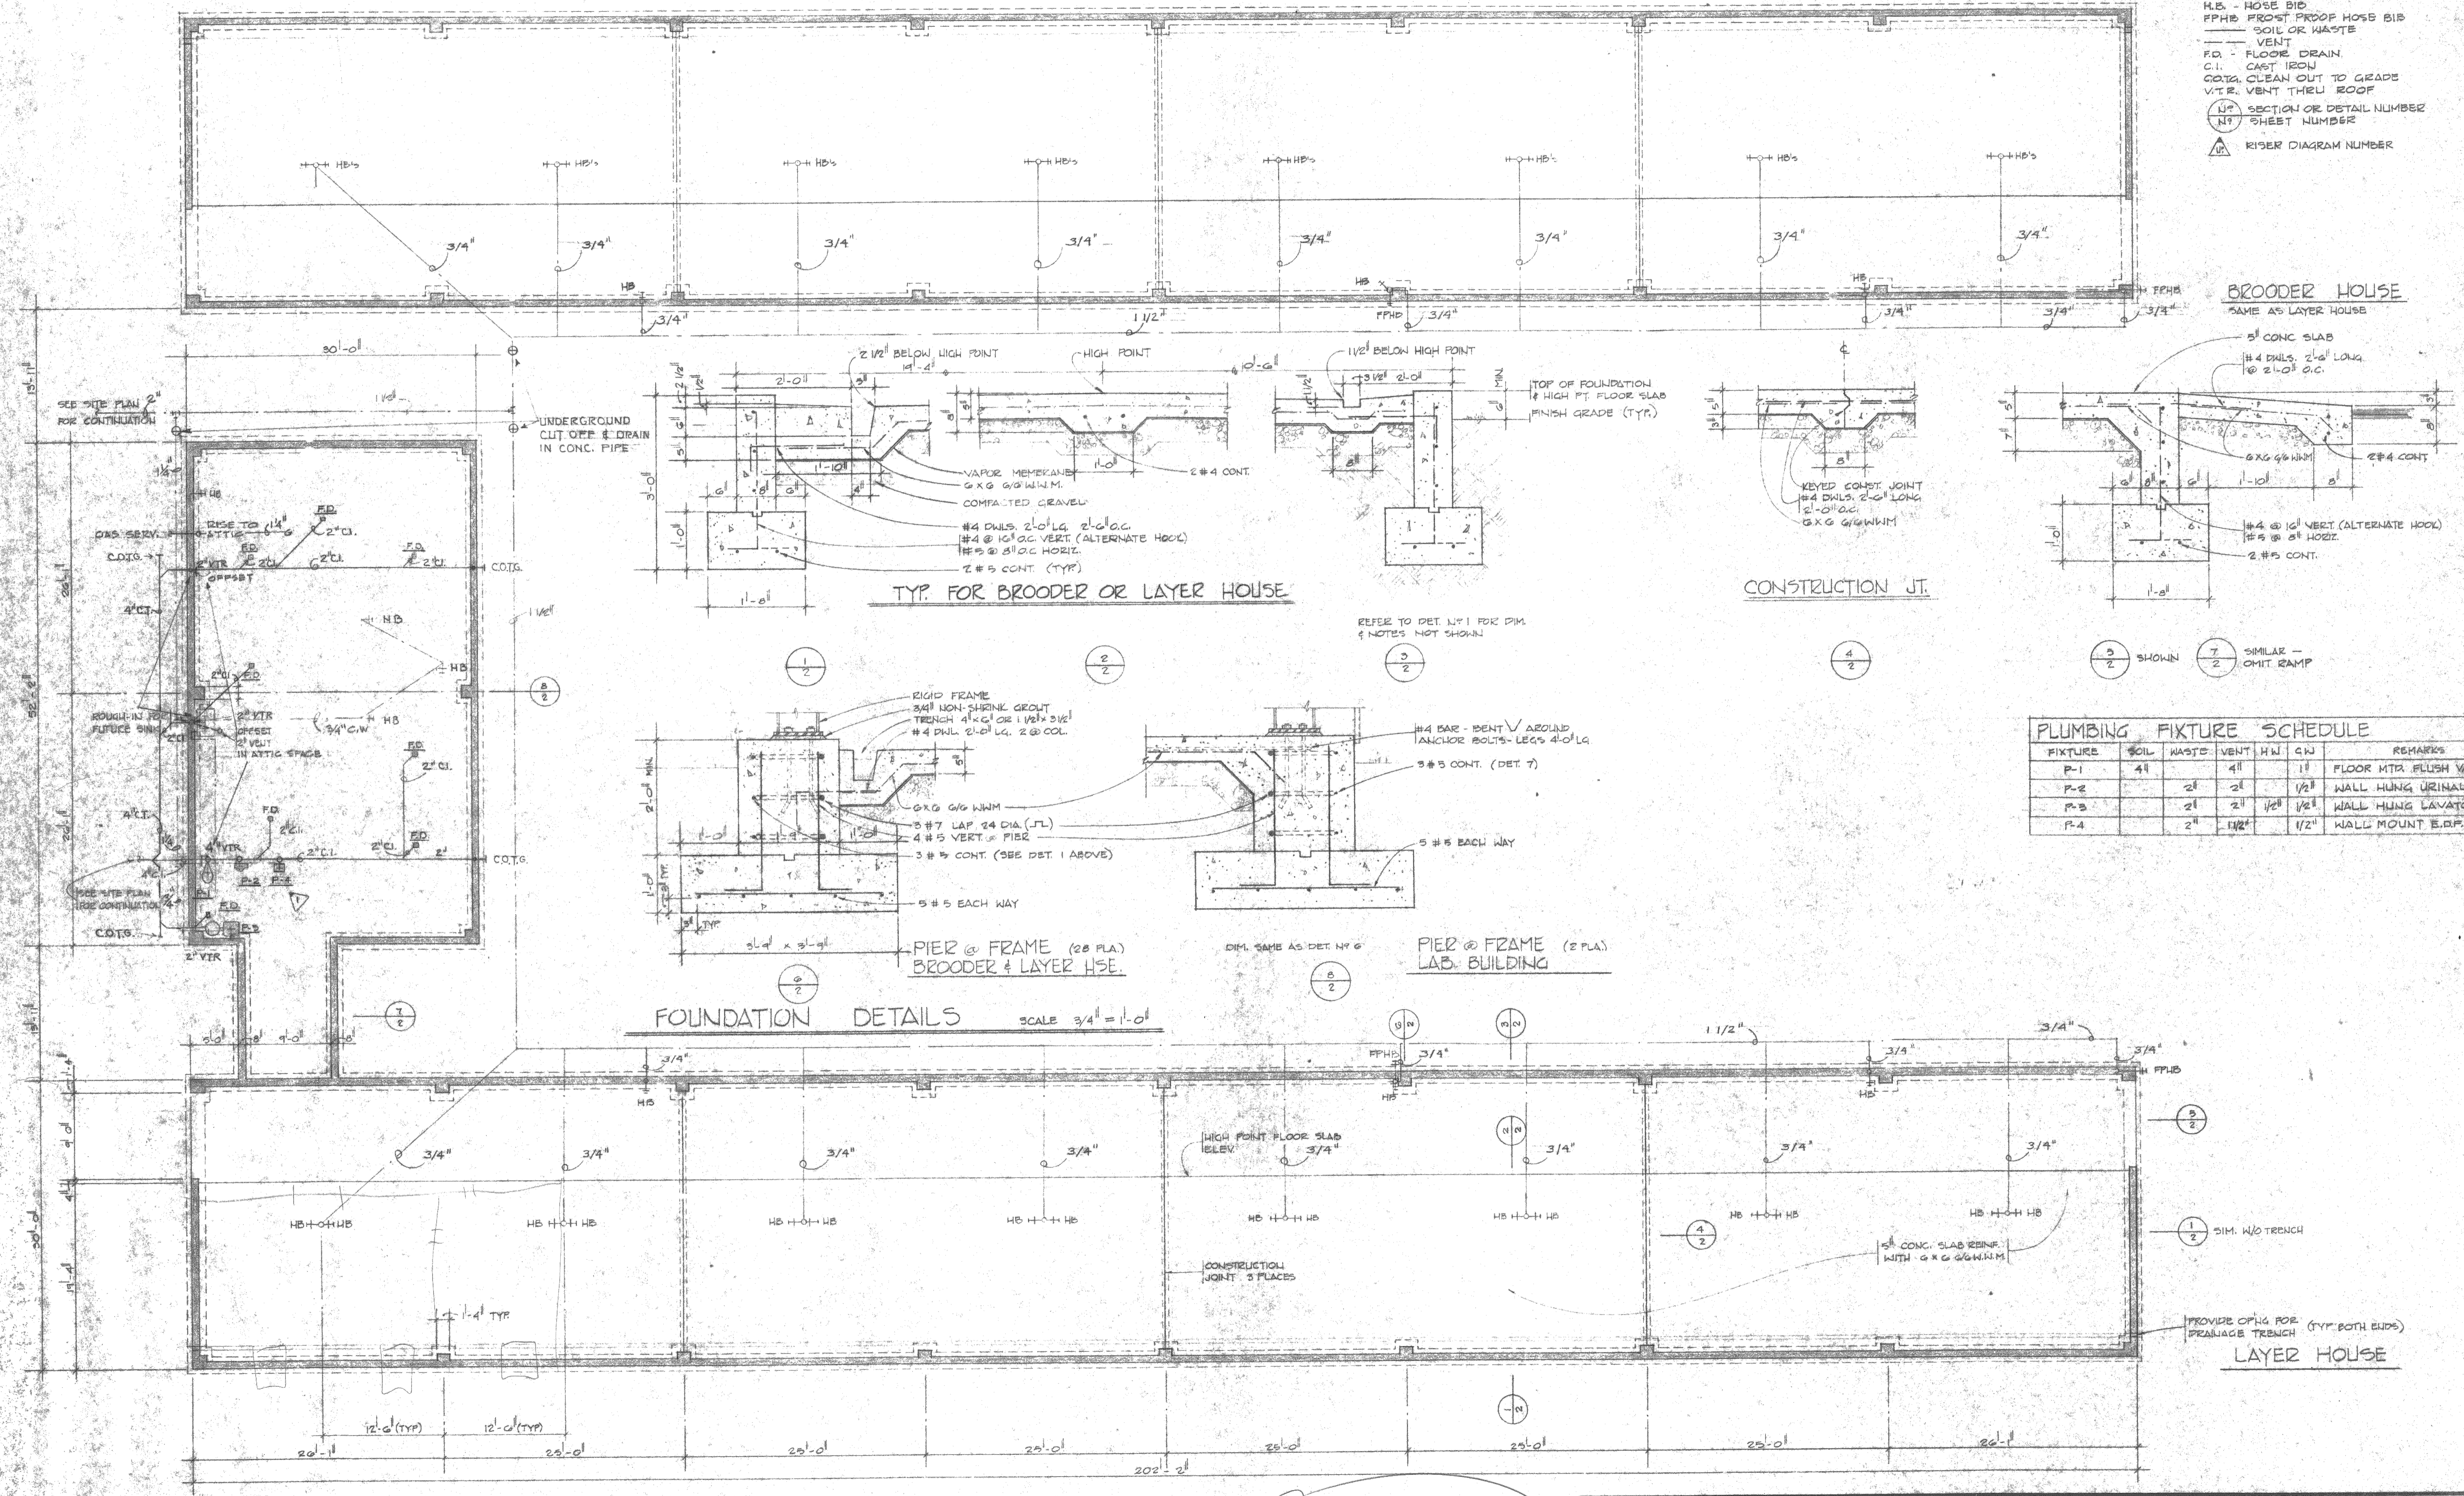

BROODER HOUSE
SAME AS LAYER HOUSE

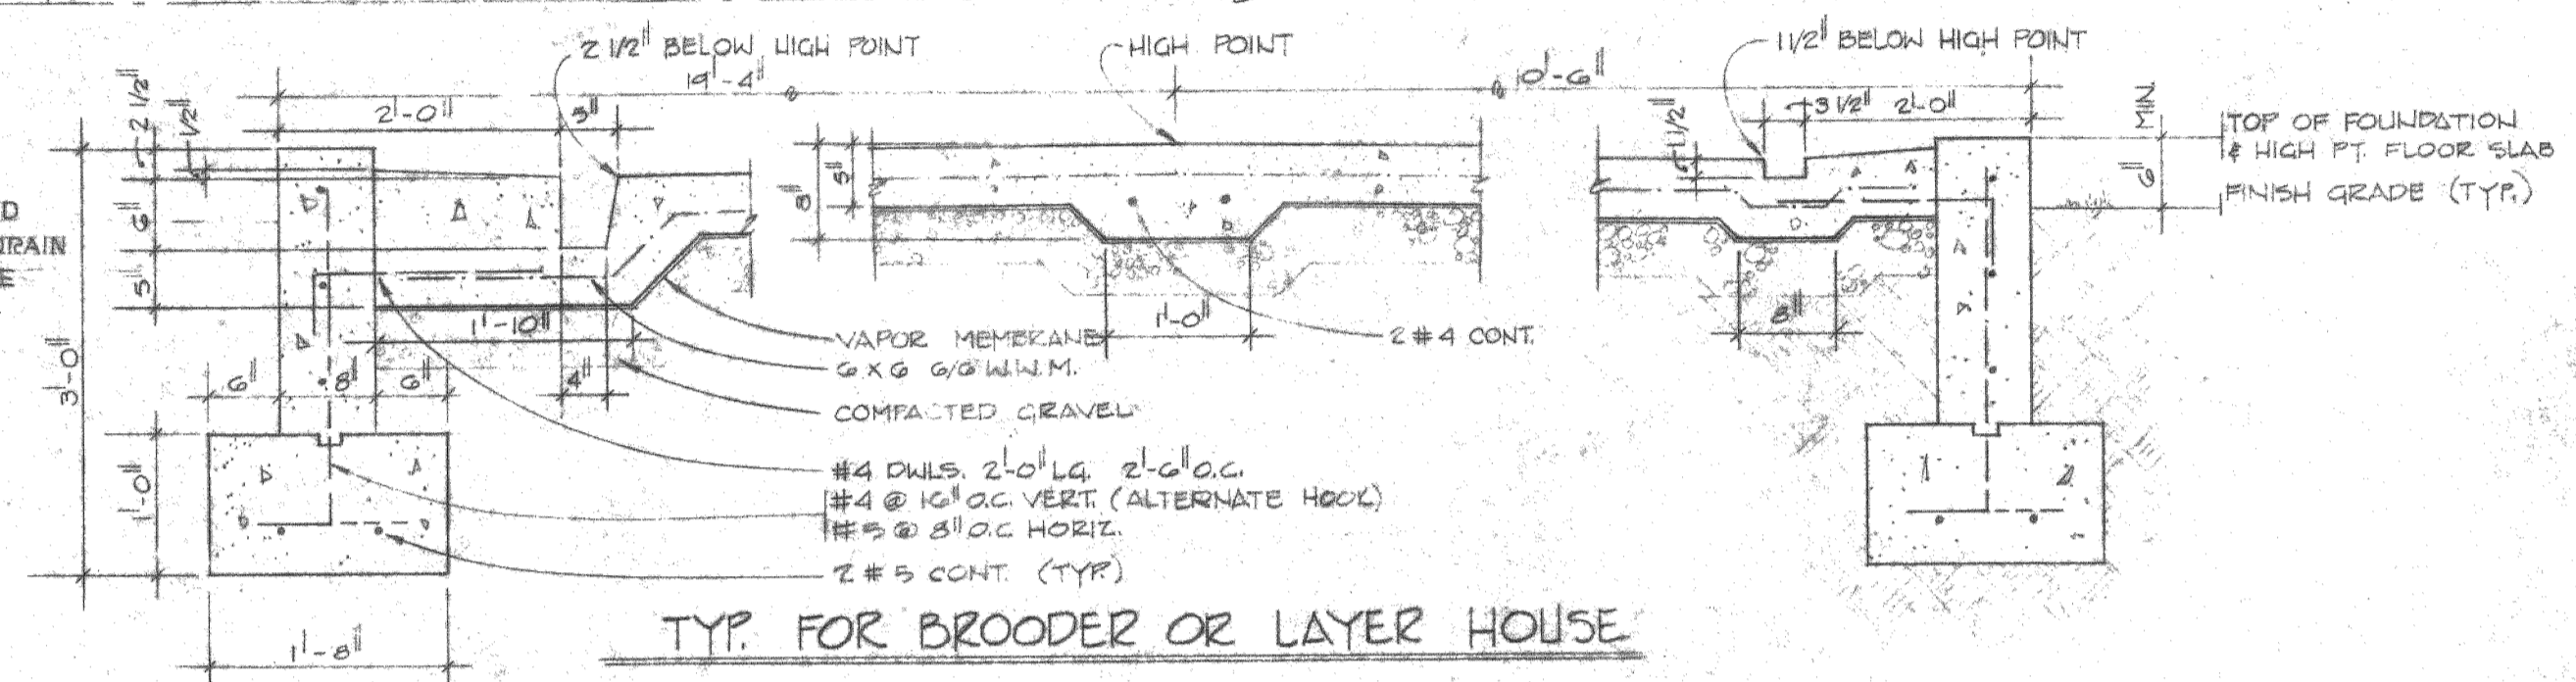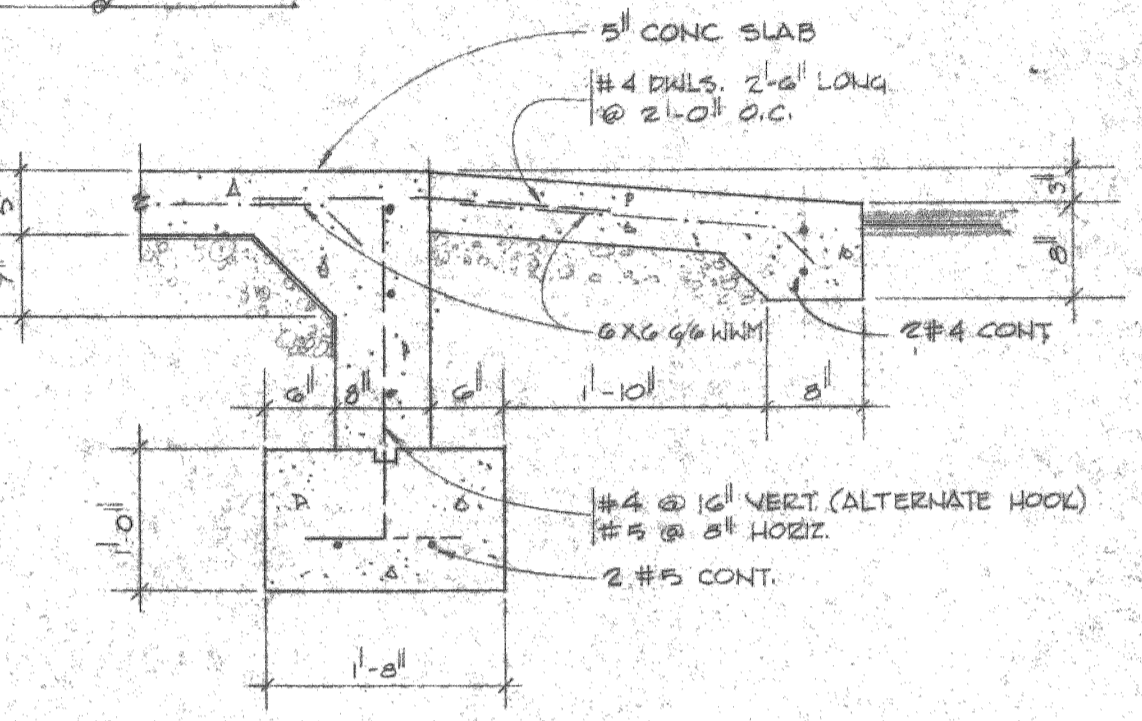


TYP. FOR BROODER OR LAYER HOUSE

CONSTRUCTION JI.

REFER TO DET. N9 FOR DIM. & NOTES NOT SHOWN.

PLUMBING FIXTURE SCHEDULE						
FIXTURE	SOIL	WASTE	VENT	H.W.	C.W.	REMARKS
P-1	4"		4"	1"		FLOOR MTR. FLUSH VALVE
P-2		2"	2"	1/2"		WALL HUNG URINAL
P-3		2"	2"	1/2"		WALL HUNG LAVATORY
P-4		2"	1 1/2"	1/2"		WALL MOUNT E.O.P.

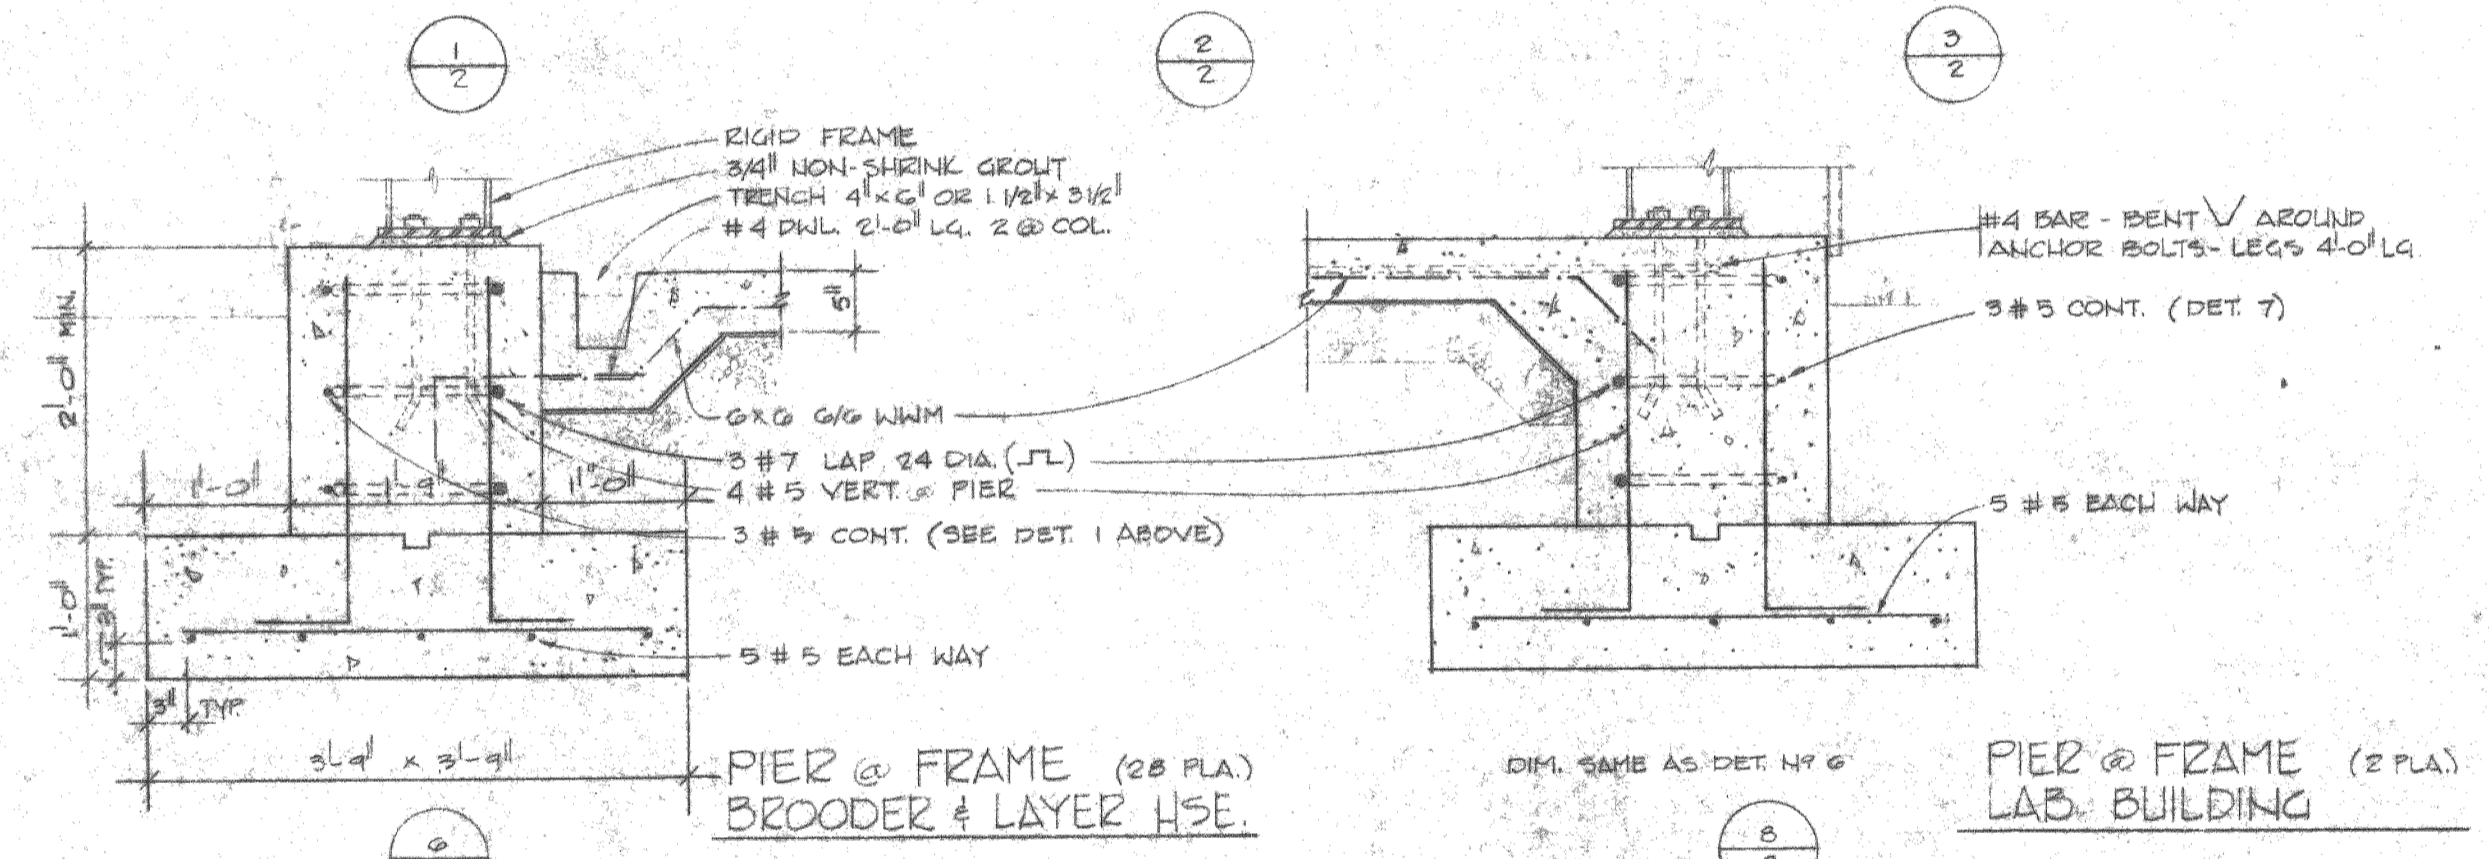

FOUNDATION DETAILS SCALE 3/4" = 1'-0"

PIER @ FRAME (2 P.L.A.) LAB. BUILDING


FOUNDATION & PLUMBING PLAN

SCALE 1/8" = 1'-0" NORTH

ALL FLOOR SLABS REINF. W/ #4 @ 6" ON CENTER & 5" MIN. THICKNESS
 ALL FOOTINGS SHALL EXTEND MIN. 6" EACH SIDE OF FOUNDATION WALL
 COMPACT NEK FILL REQUIRED BENEATH BLDGS. TO 90% PROCTER
 REINF. AROUND CORNERS SHALL BE CONTINUOUS
 LAP ALL STEEL 24 BAR DIAMETERS OR 18" MIN. AT SPLICES

ALL CONCRETE SHALL DEVELOP A MIN. 28 DAY COMPRESSIVE STRENGTH OF 3000 P.S.I.
 REINF. SHALL BE INTERMEDIATE GRADE BILLET STEEL PER LATEST A.S.T.M. SPECS.

3849.02 SQ FT

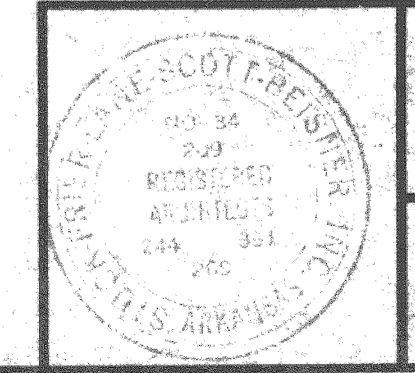


POULTRY LABORATORY
 ARKANSAS STATE UNIVERSITY
 JONESBORO, ARKANSAS

SFLSB STUCK FRIER LANE SCOTT BEISNER INC.
 ARCHITECTS JONESBORO ARKANSAS


2

15 DEC. 72
 COMMISSION NUMBER 61572

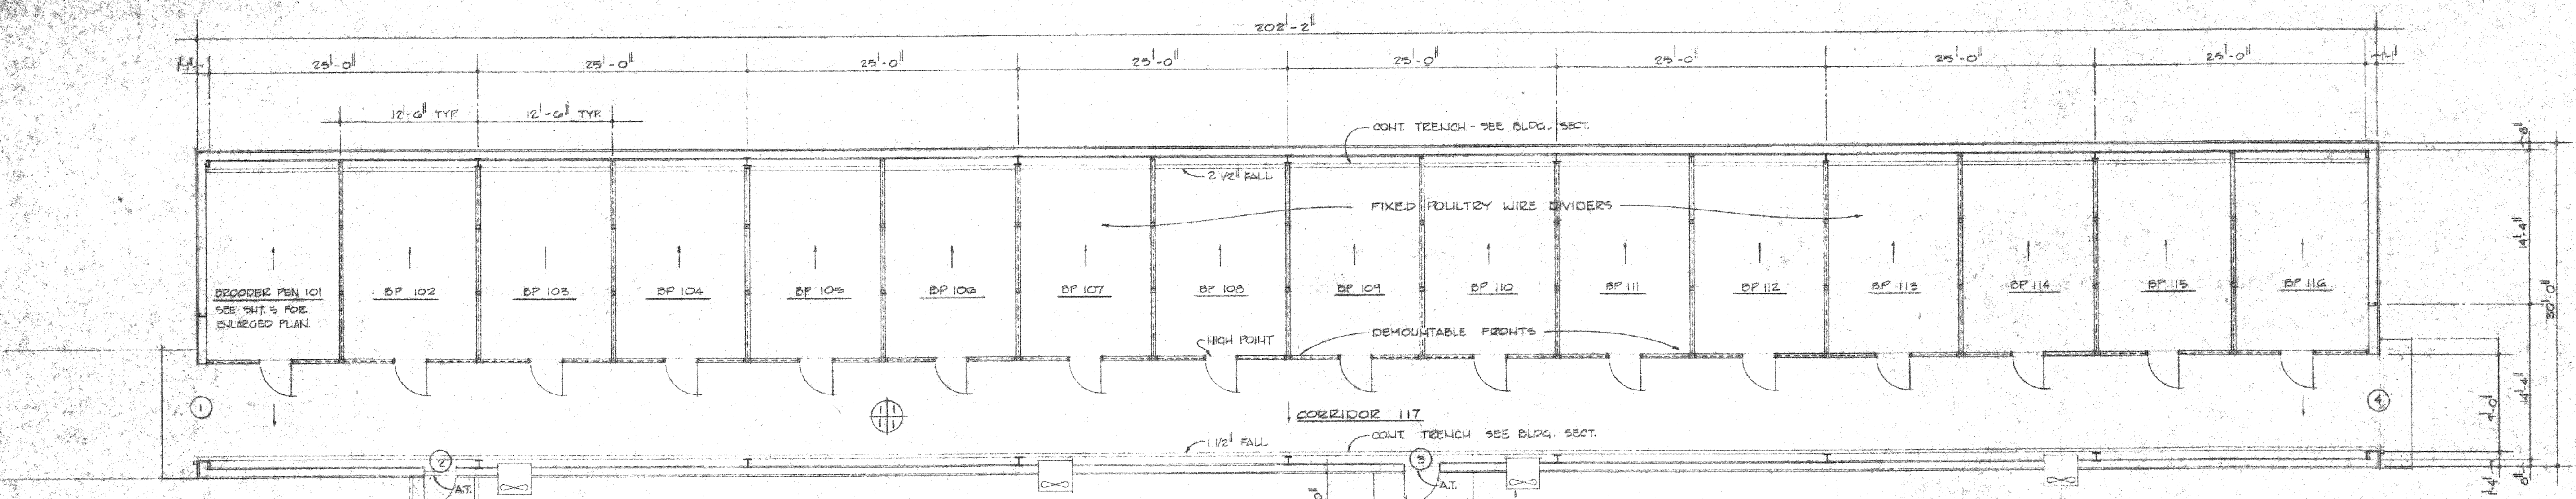


BROODER HOUSE
 NOTE: INTERIOR MTL. PANELS (WALL & CEIL.)
 TO BE PAINTED - SEE SPECS.
 FLOORS - CONCRETE

OPENING MARK	DOOR		THRESHOLD	FRAME			HOW GROUP	DOOR FILLING	REMARKS
	TYPE	LABEL		HEAD	JAMB	MATL.			
11	F						2		DETAILS BY MTL. BLDG. MFG.
2	B						3		
3	D						3		
4	F						2		
5	D		ALUM.				3		DETAILS BY MTL. BLDG. MFG.
6	D			2	2	H.M.	5		SEE DET. - SHT. NPS 5
7	E			2	2	H.M.	5	2-10"x20"	
8	(2) C			2	2	H.M.	4		
9	(2) C			2	2	H.M.	4		
10	D			2	2	H.M.	5		SEE DET. - SHT. NPS 5
11	D			2	2	H.M.	5		
12	(2) C			2	2	H.M.	4		SEE DET. - SHT. NPS 5
13	E			2	2	H.M.	6		SEE DET. - SHT. NPS 5
14	(2) A		ALUM.				1		SEE FRAME ELEV., SHT. NPS 4
15	B		ALUM.				5		DETAILS BY MTL. BLDG. MFG.
16	F						2		
17	(2) B		ALUM.				4		
18	B						3		
19	F						2		DETAILS BY MTL. BLDG. MFG.

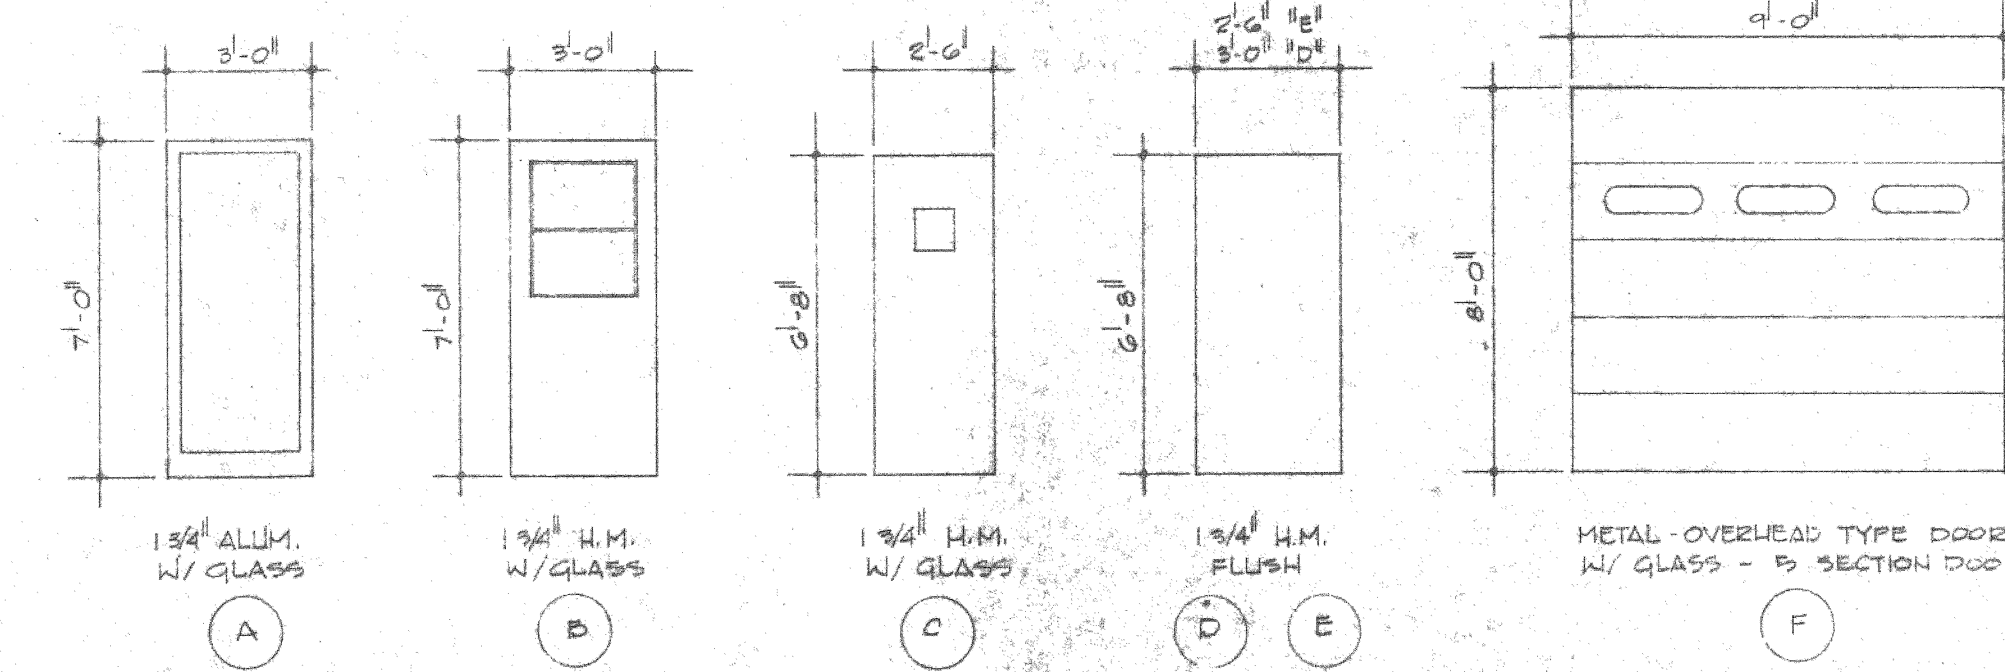


DOOR SCHEDULE 1/4" = 1'-0"

ROOM FINISH SCHEDULE	
FLOOR	BASE
1. EXPOSED CONCRETE	1. NONE
2. VINYL ASBESTOS TILE	2. 4" VINYL BASE
WALLS	CEILING
1. PRE-FINISHED METAL PANELS	1. EXPOSED CONSTRUCTION
2. HADITE BLOCK-PAINT GLAZE TO CEILING	2. SUSPENDED ACOUSTICAL MYLAR FACED
3. HADITE BLOCK NO PAINT	3. 1/2" GYPSUM B.D. PAINT GLAZE

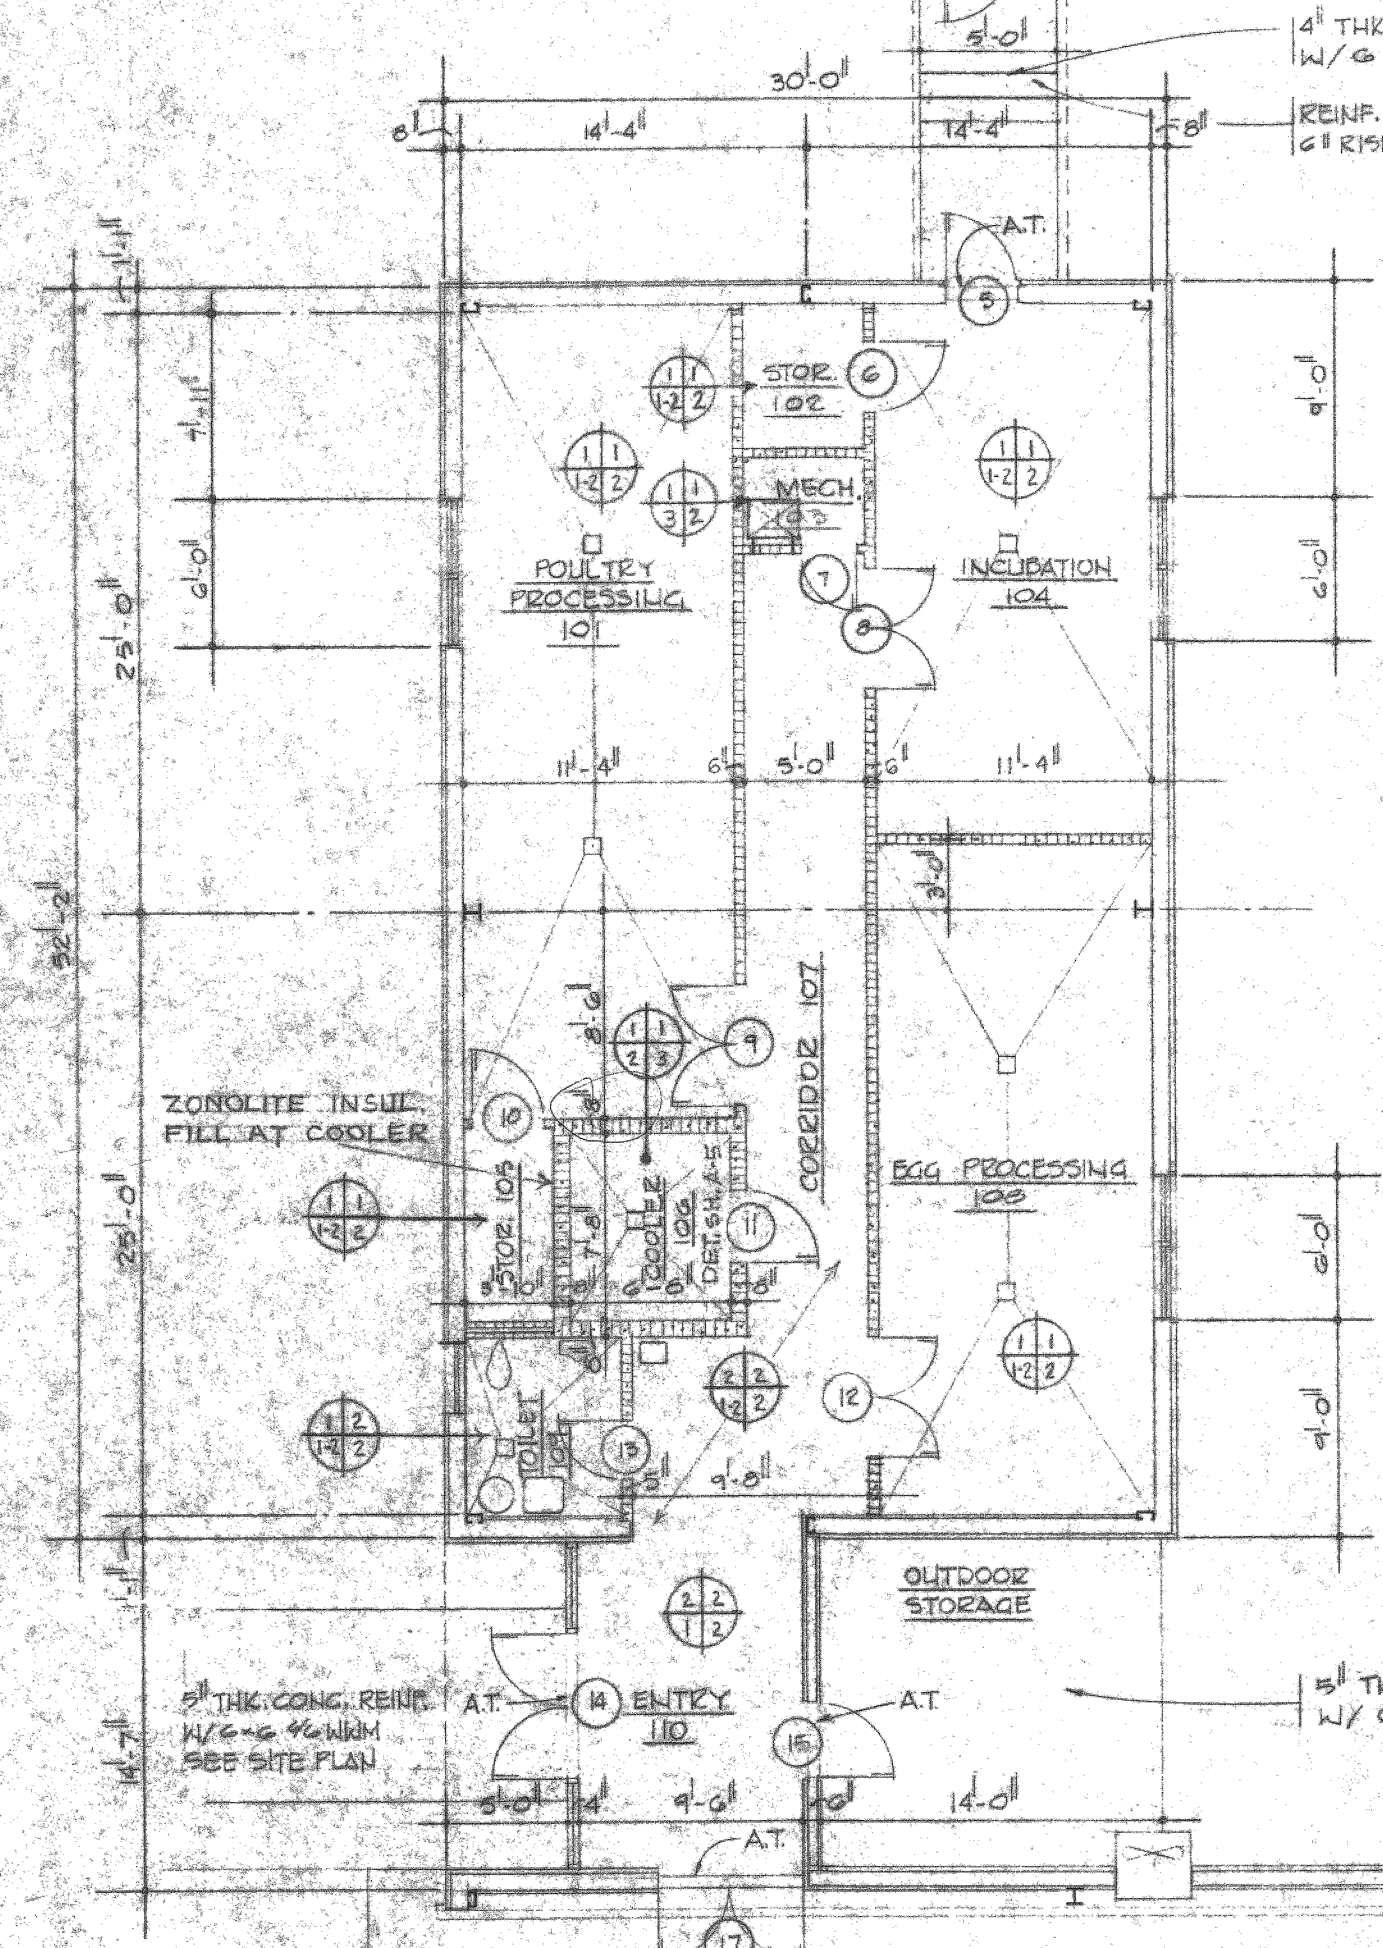


LAB BUILDING
 FINISH NOTE:
 WALLS - METAL PNLs, PRE-FINISHED INSIDE FACE ALL EXT. WALLS
 FLOOR - CONCRETE RMS. 101, 102, 103, 104, 105, 106 & 108
 VINYL ASS. TILE RMS. 107, 109, 110
 CEILING - SUS. ACOUST. W/ MYLAR COATING - 2'x4' GRID
 CEIL. HGT. 8'-0"

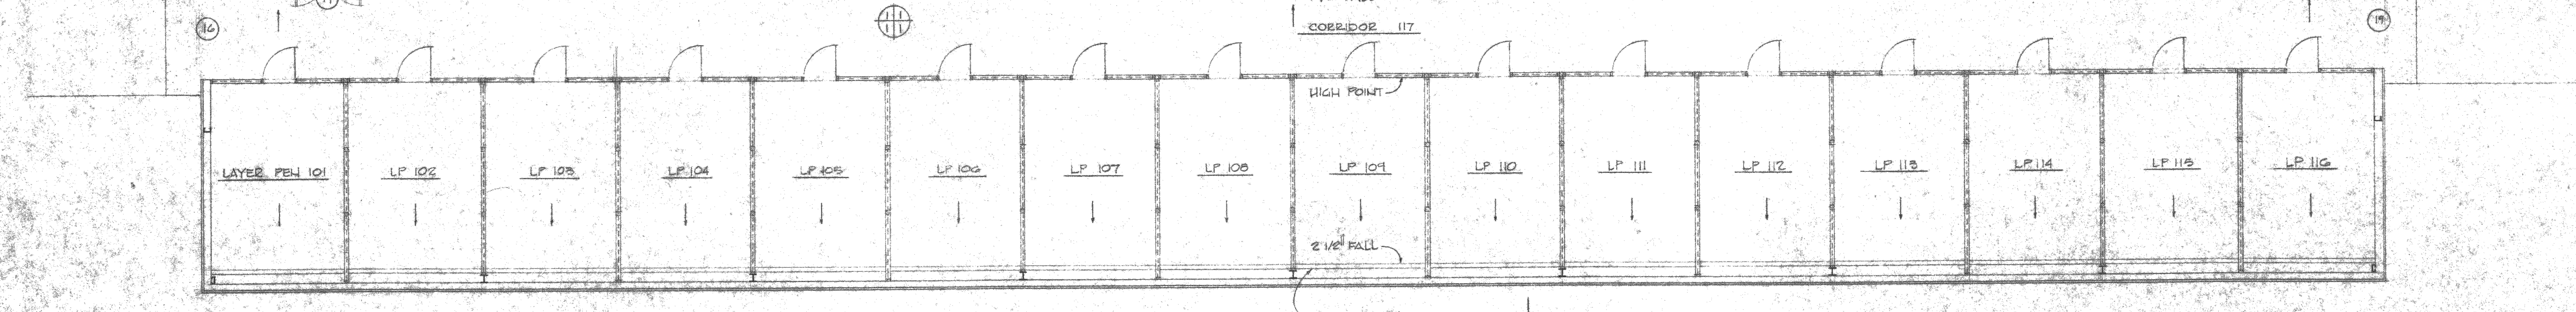

LAYER HOUSE
 SAME AS BROODER HOUSE




FLOOR PLAN

SCALE 1/8" = 1'-0" NORTH

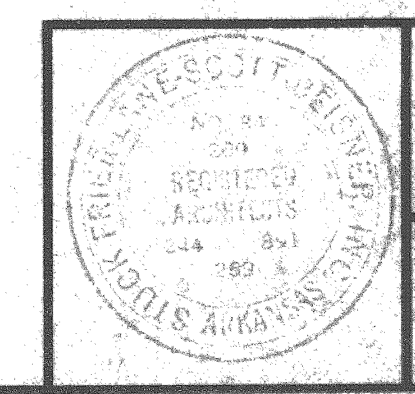


POULTRY LABORATORY
 ARKANSAS STATE UNIVERSITY
 JONESBORO, ARKANSAS


SFLSB STUCK FRIER LANE SCOTT BEISNER INC.
 ARCHITECTS JONESBORO ARKANSAS

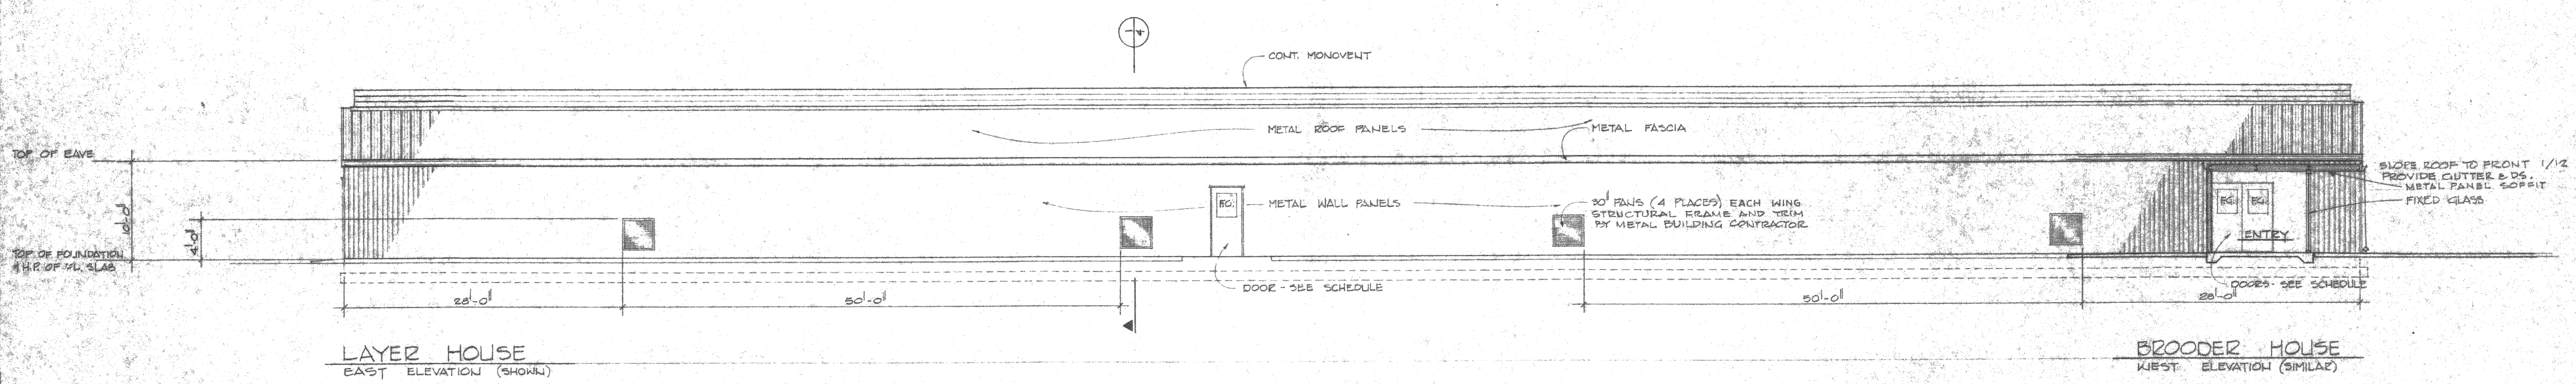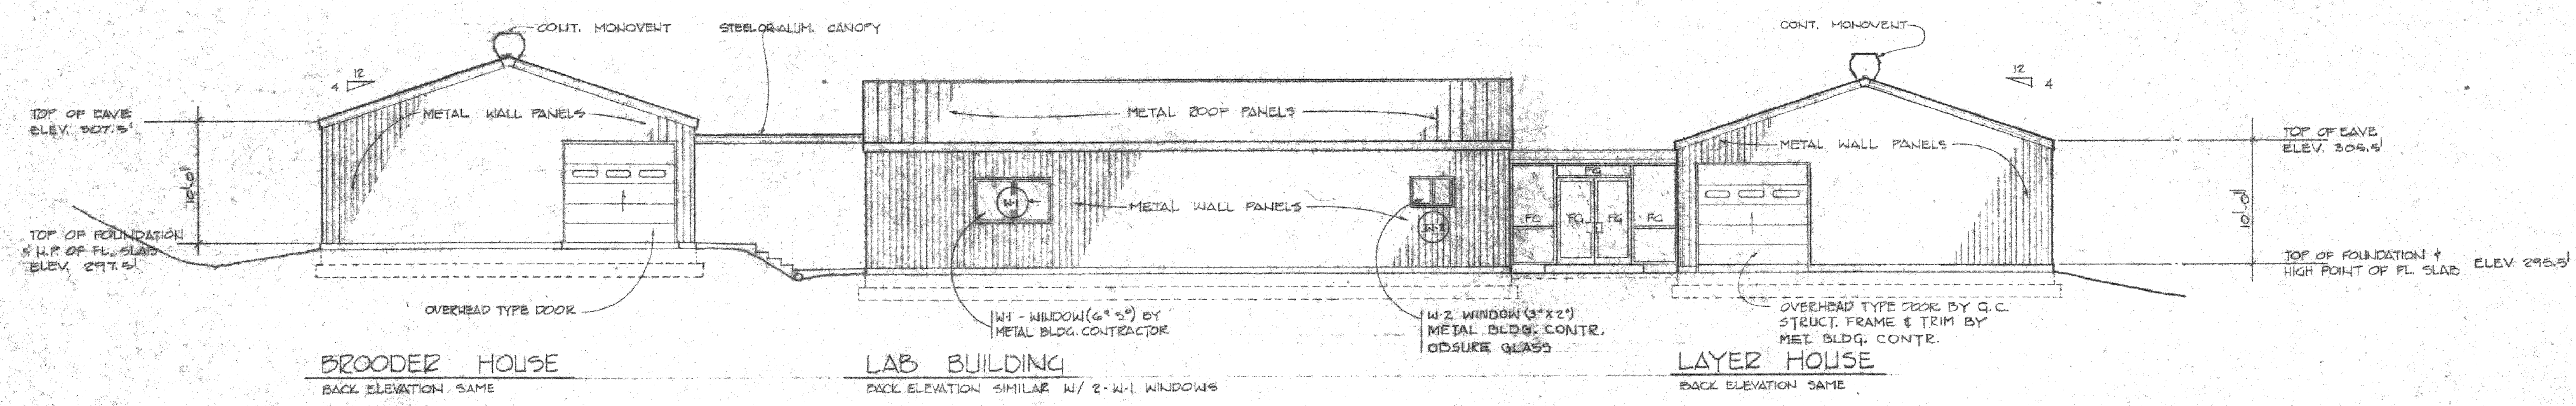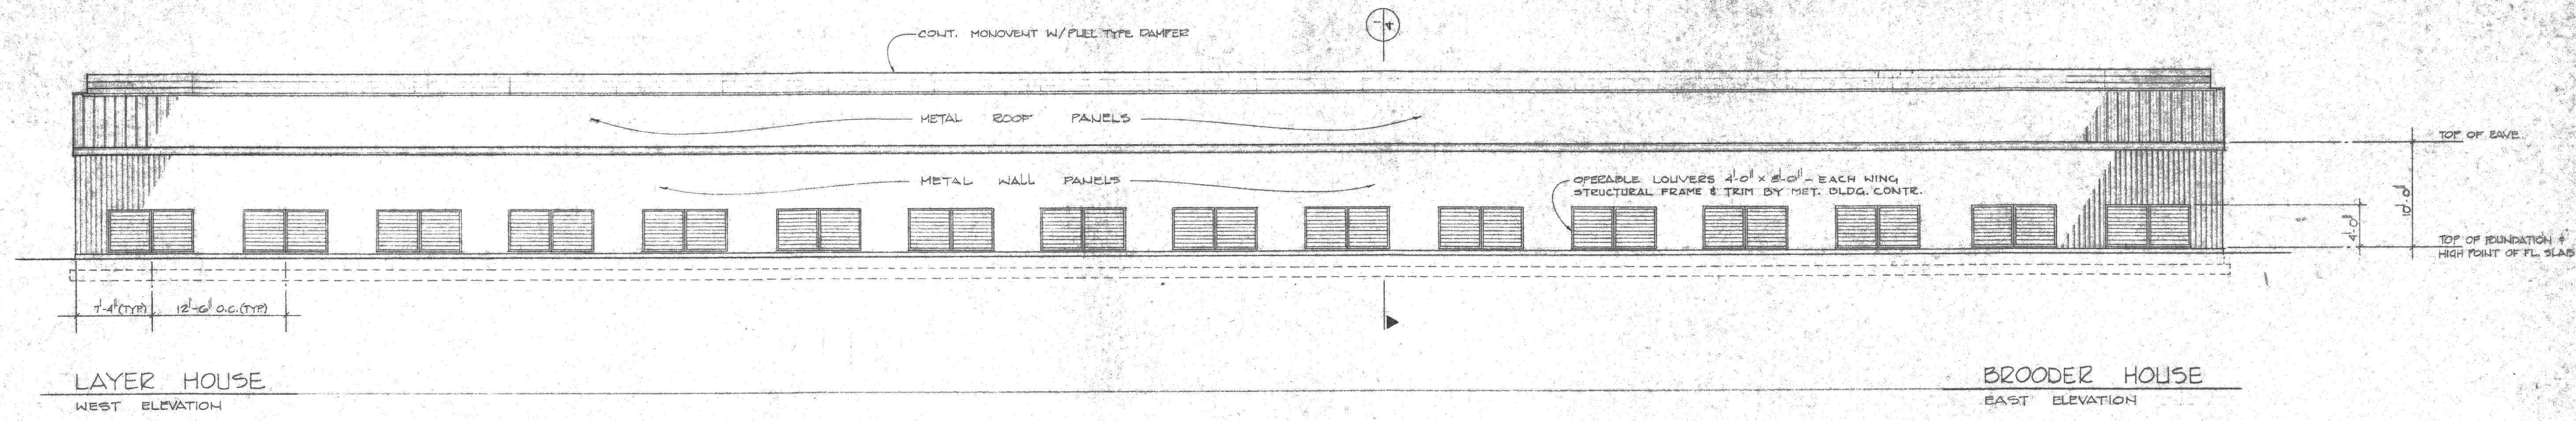


ELEVATIONS SCALE 1/8" = 1'-0"

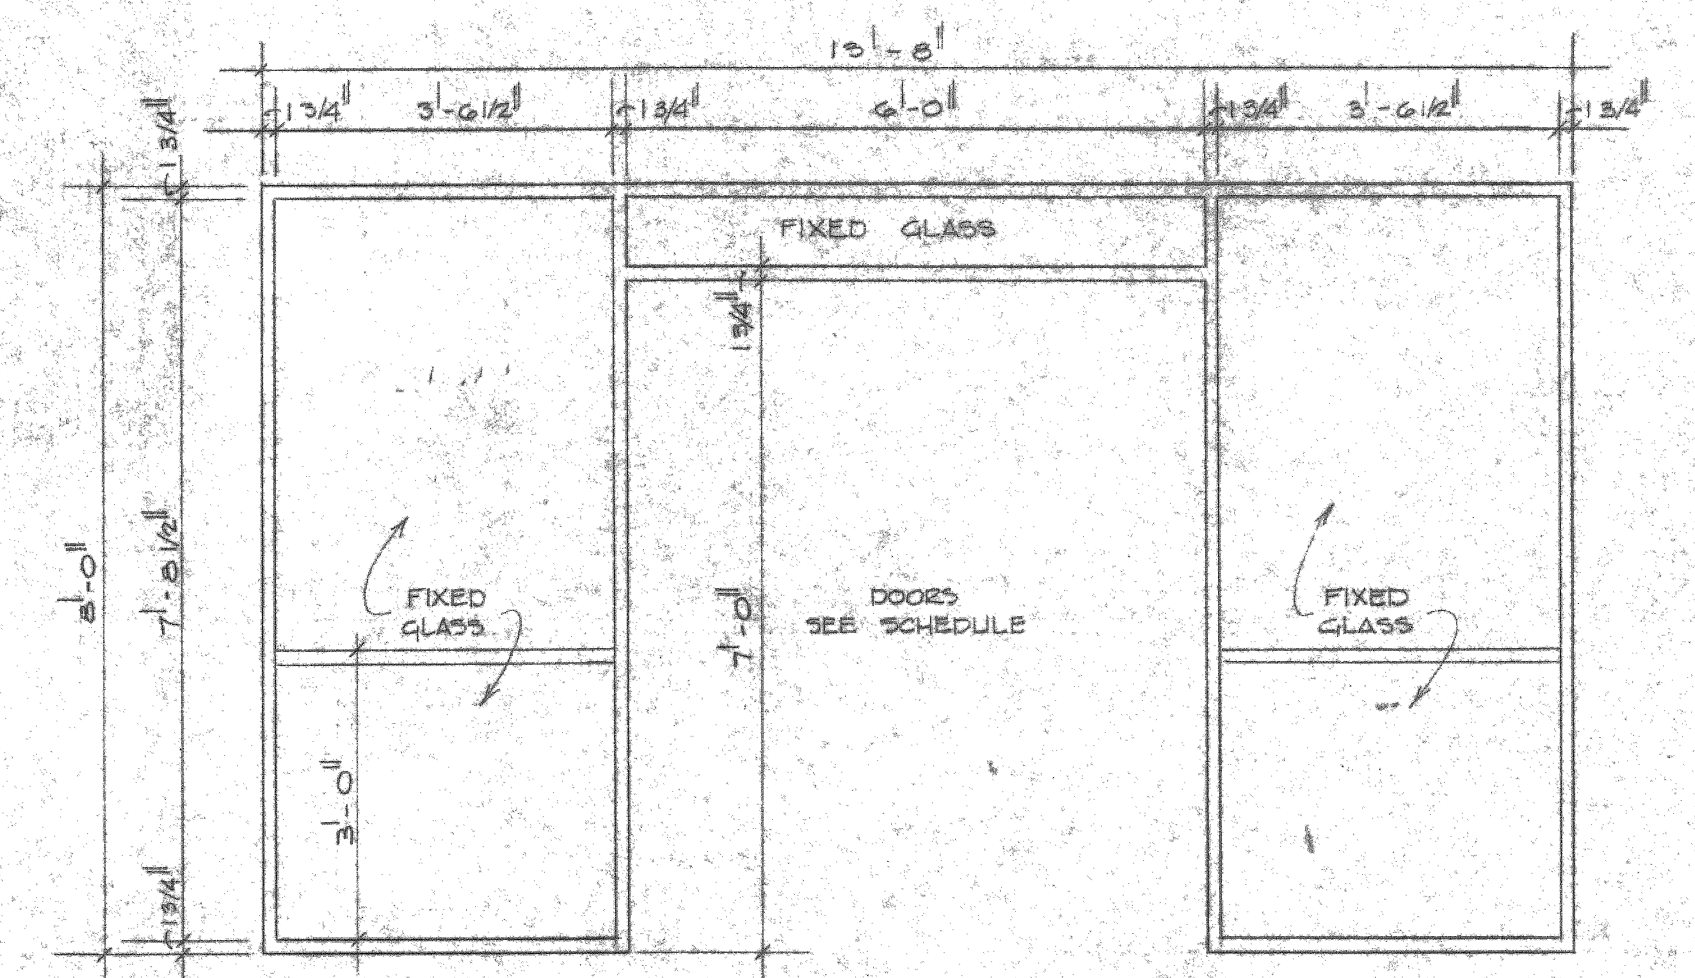

ALUMINUM FRAME ELEVATION SCALE 1/2" = 1'-0"

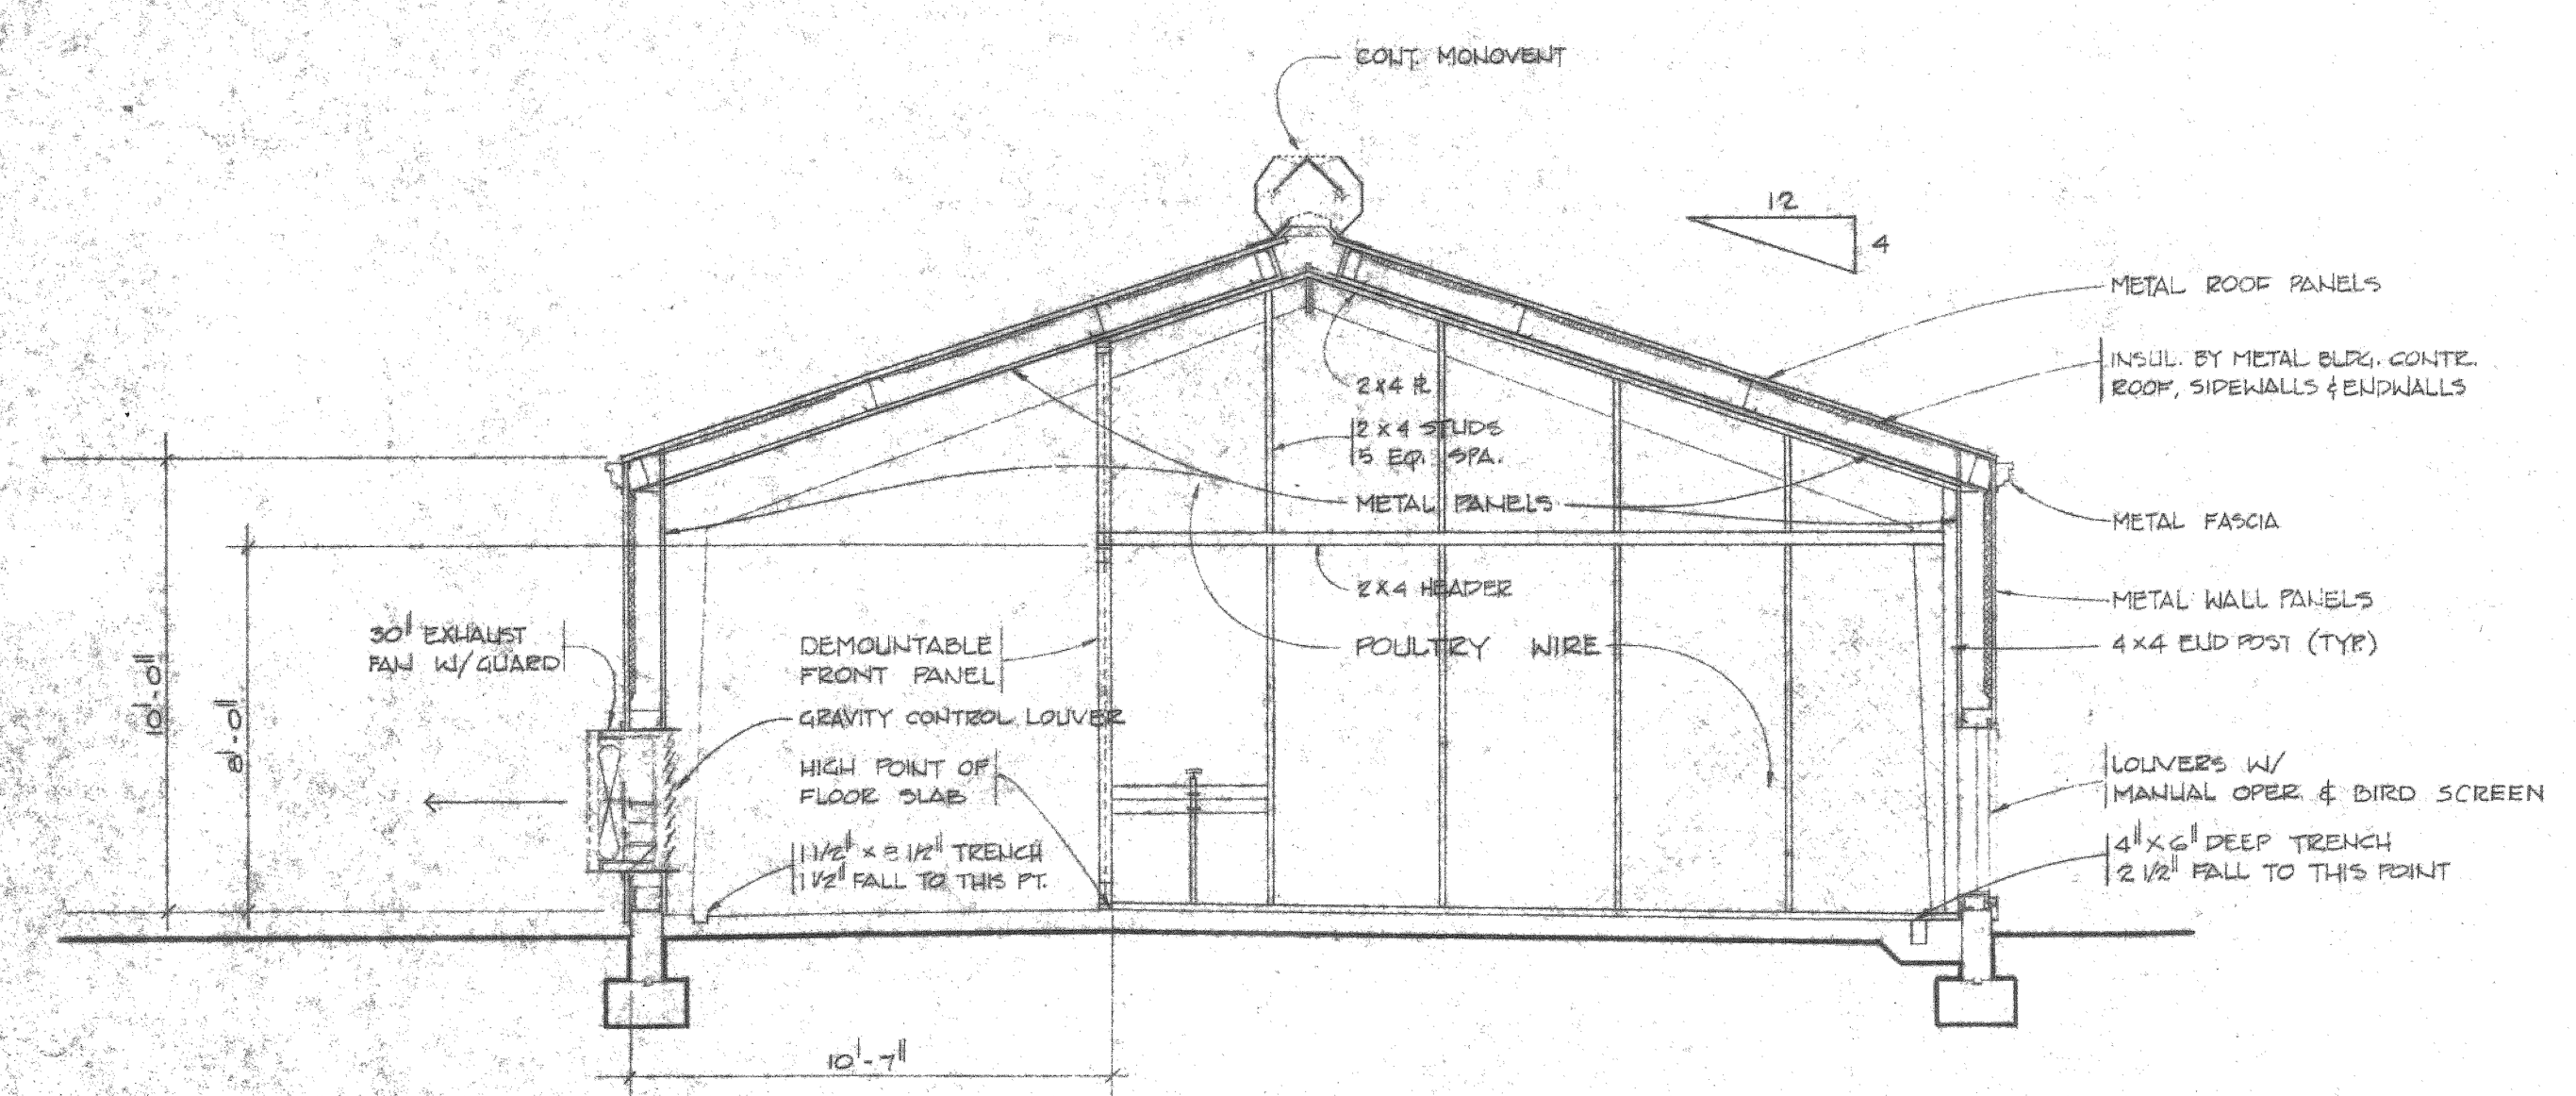

BUILDING SECTION TYPICAL LAYER & BROODER HOUSE SCALE 1/4" = 1'-0"

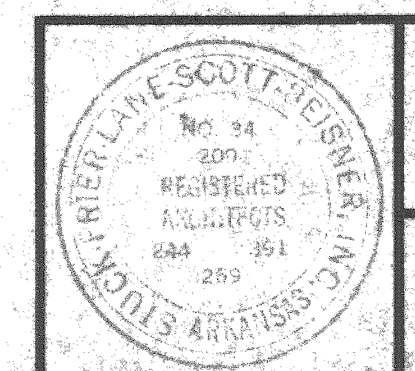


POULTRY LABORATORY
 ARKANSAS STATE UNIVERSITY
 JONESBORO, ARKANSAS


SFLSB

STUCK FRIER LANE SCOTT BEISNER INC.
 ARCHITECTS JONESBORO ARKANSAS


15 DEC 72
 COMMISSION NUMBER
 01572

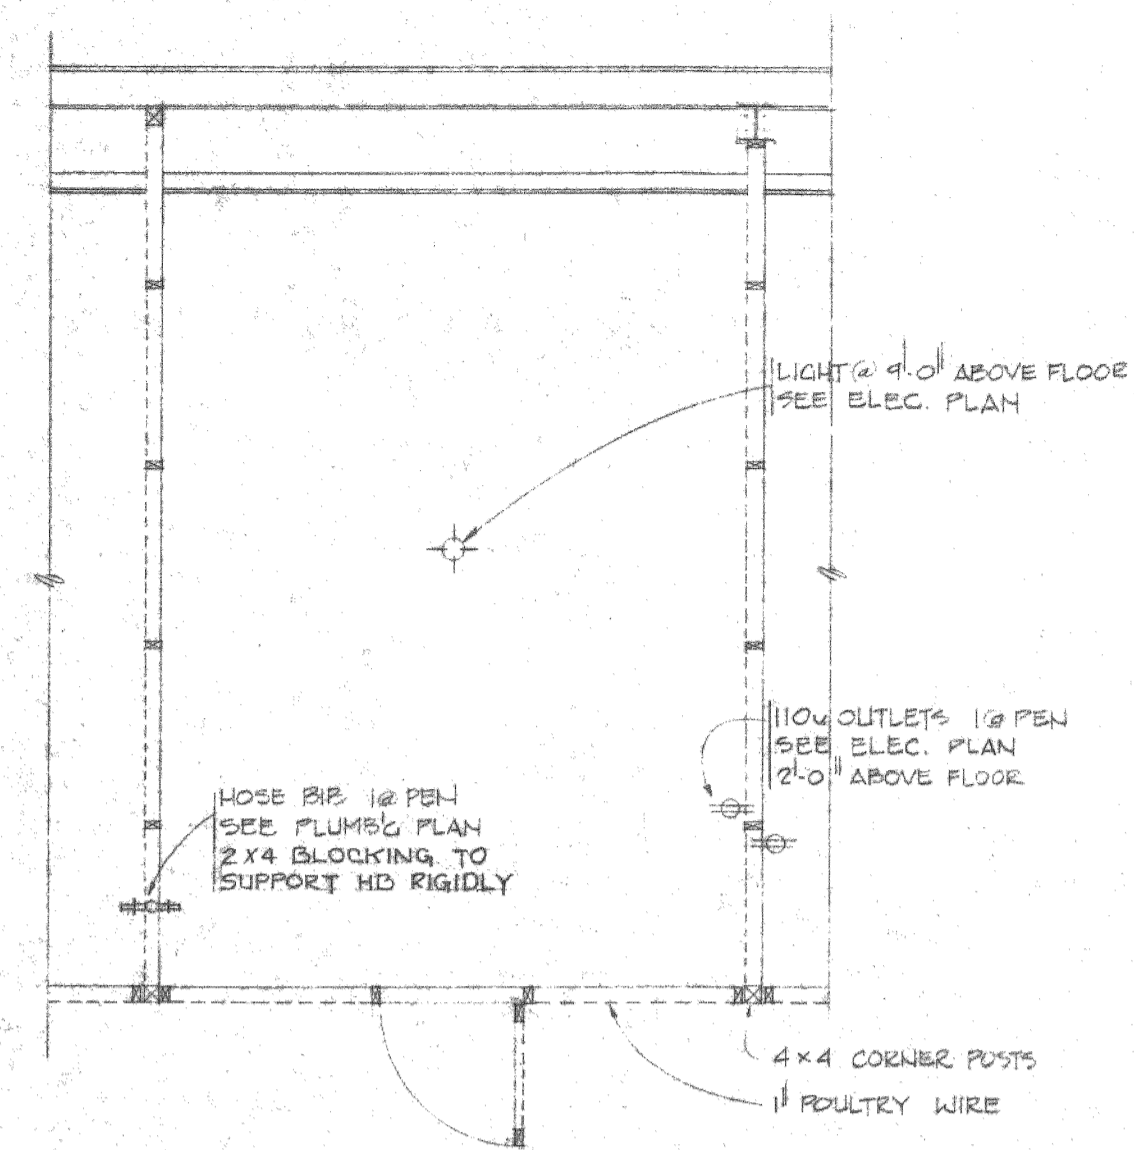


PLAN SCALE 1/4" = 1'-0"

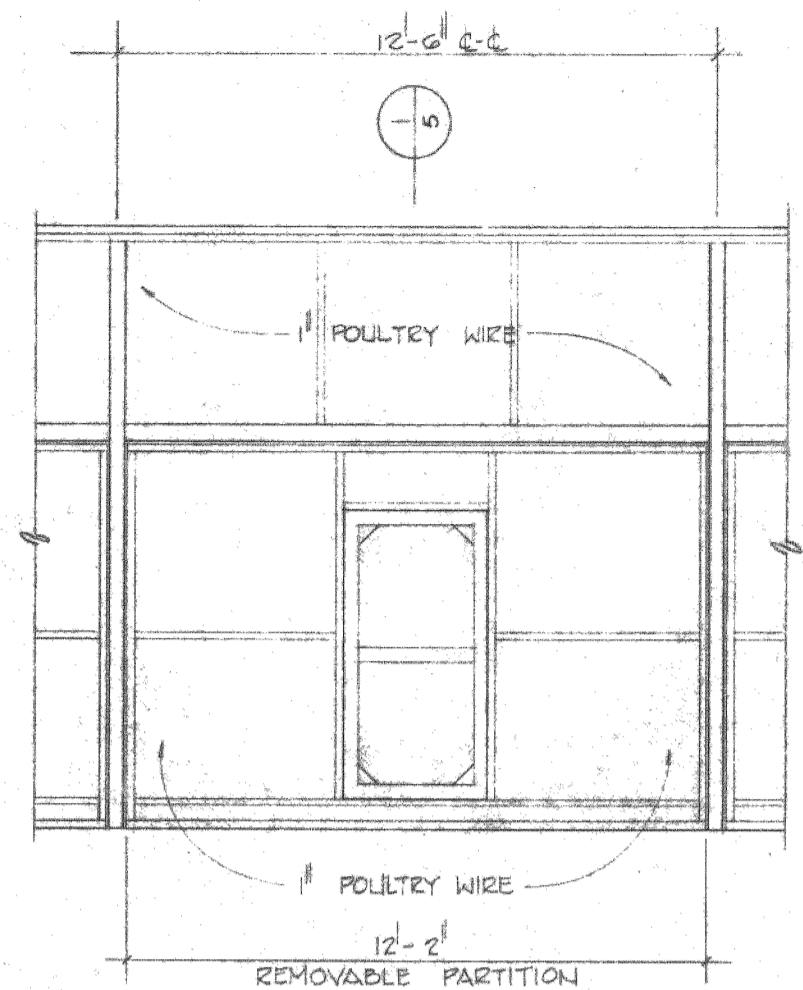


ELEVATION SCALE 1/4" = 1'-0"

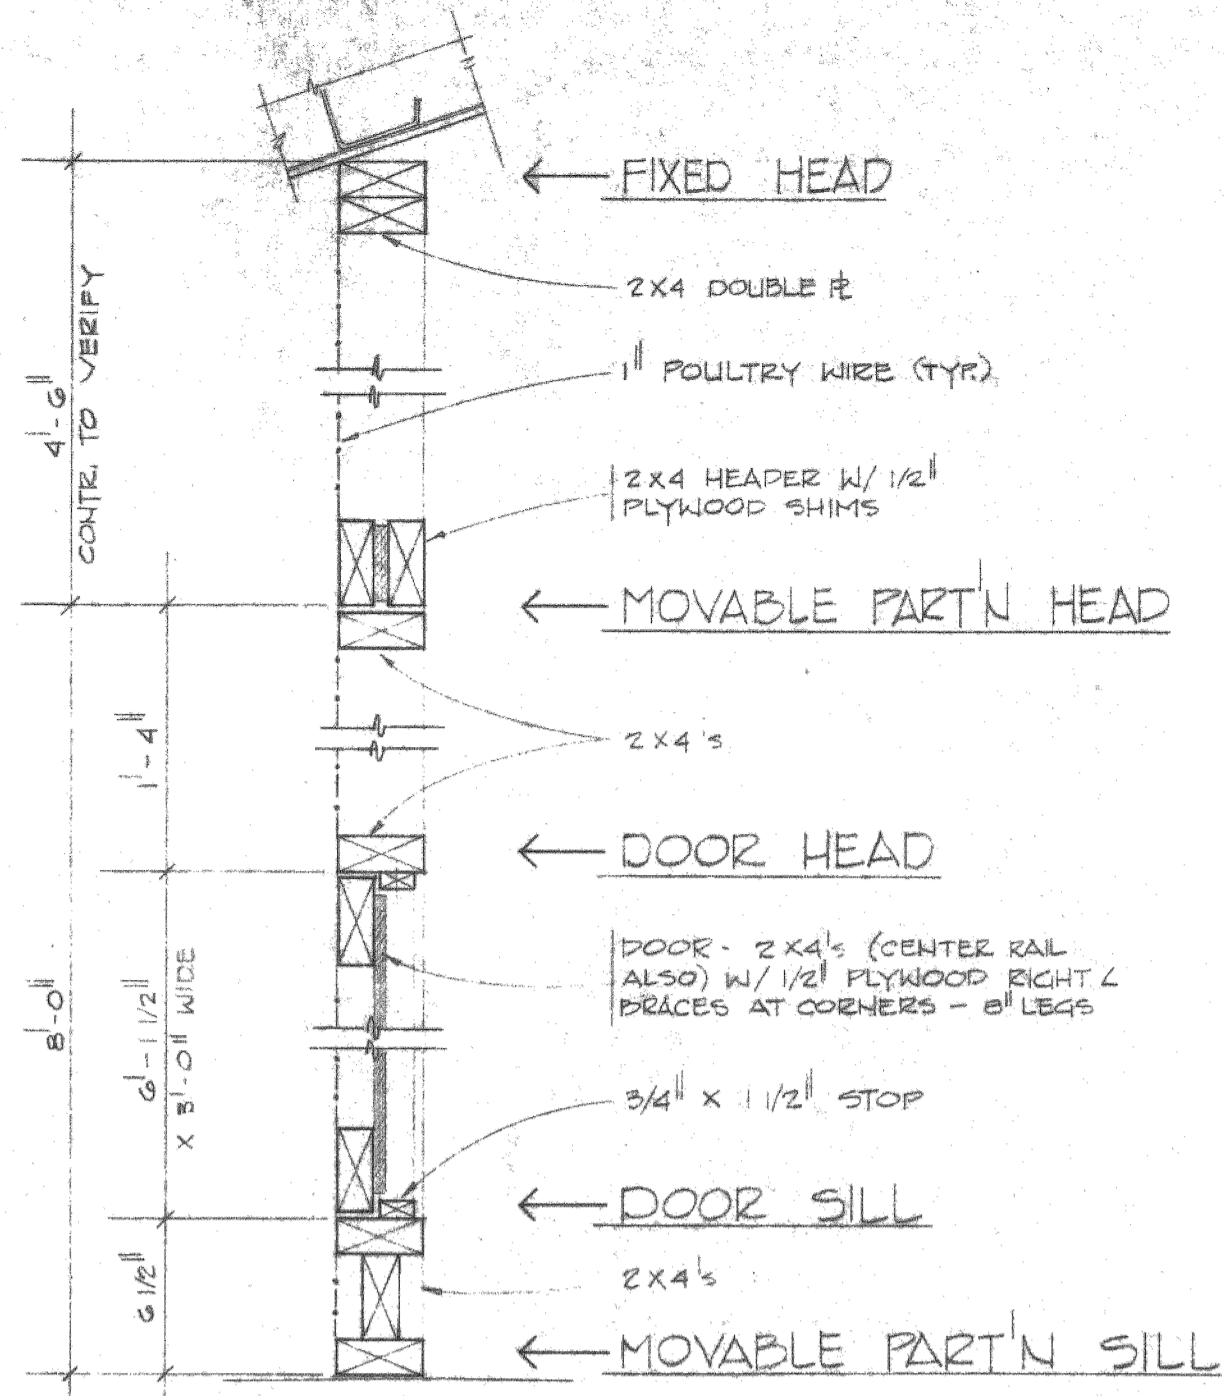


SECTION SCALE 1/2" = 1'-0"

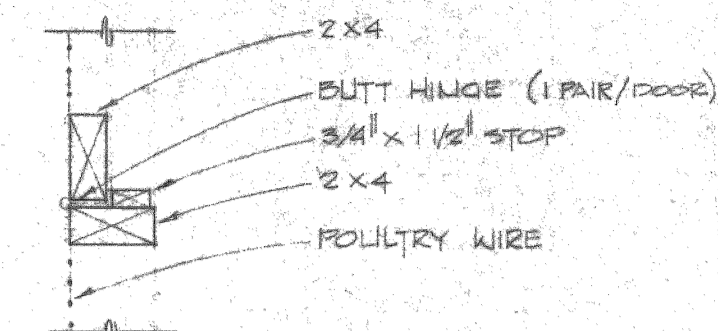

DOOR JAMB SCALE 1/2" = 1'-0"

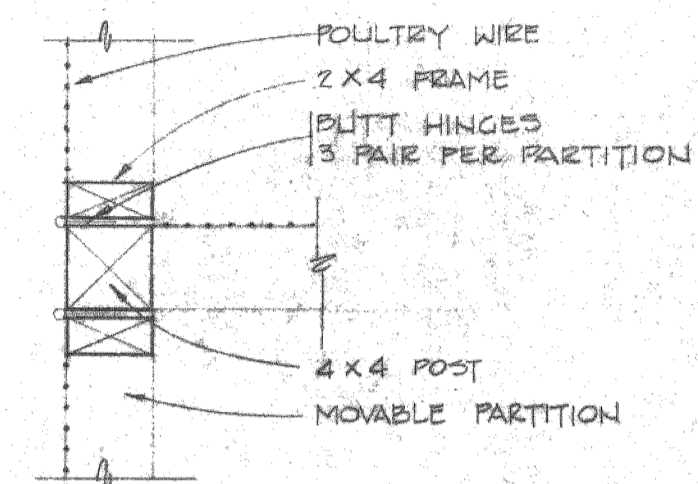


JAMB @ MOVABLE PARTITION SCALE 1/2" = 1'-0"

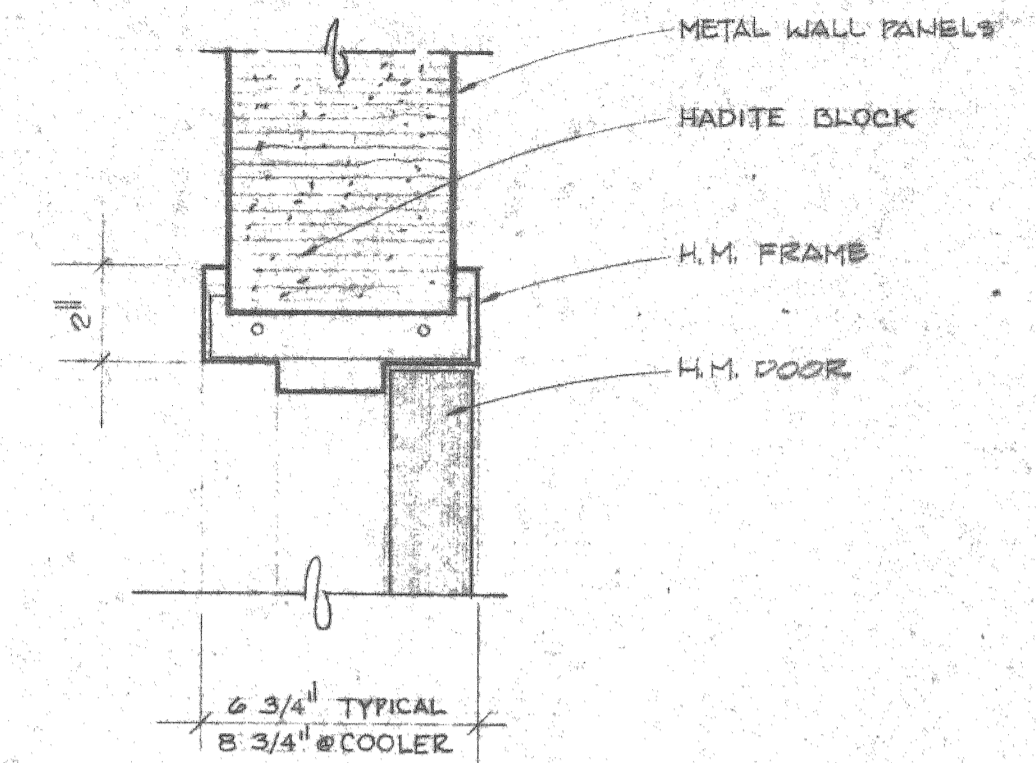


HEAD JAMB SCALE 3/4" = 1'-0"


PENS - BROODER & LAYER HOUSES

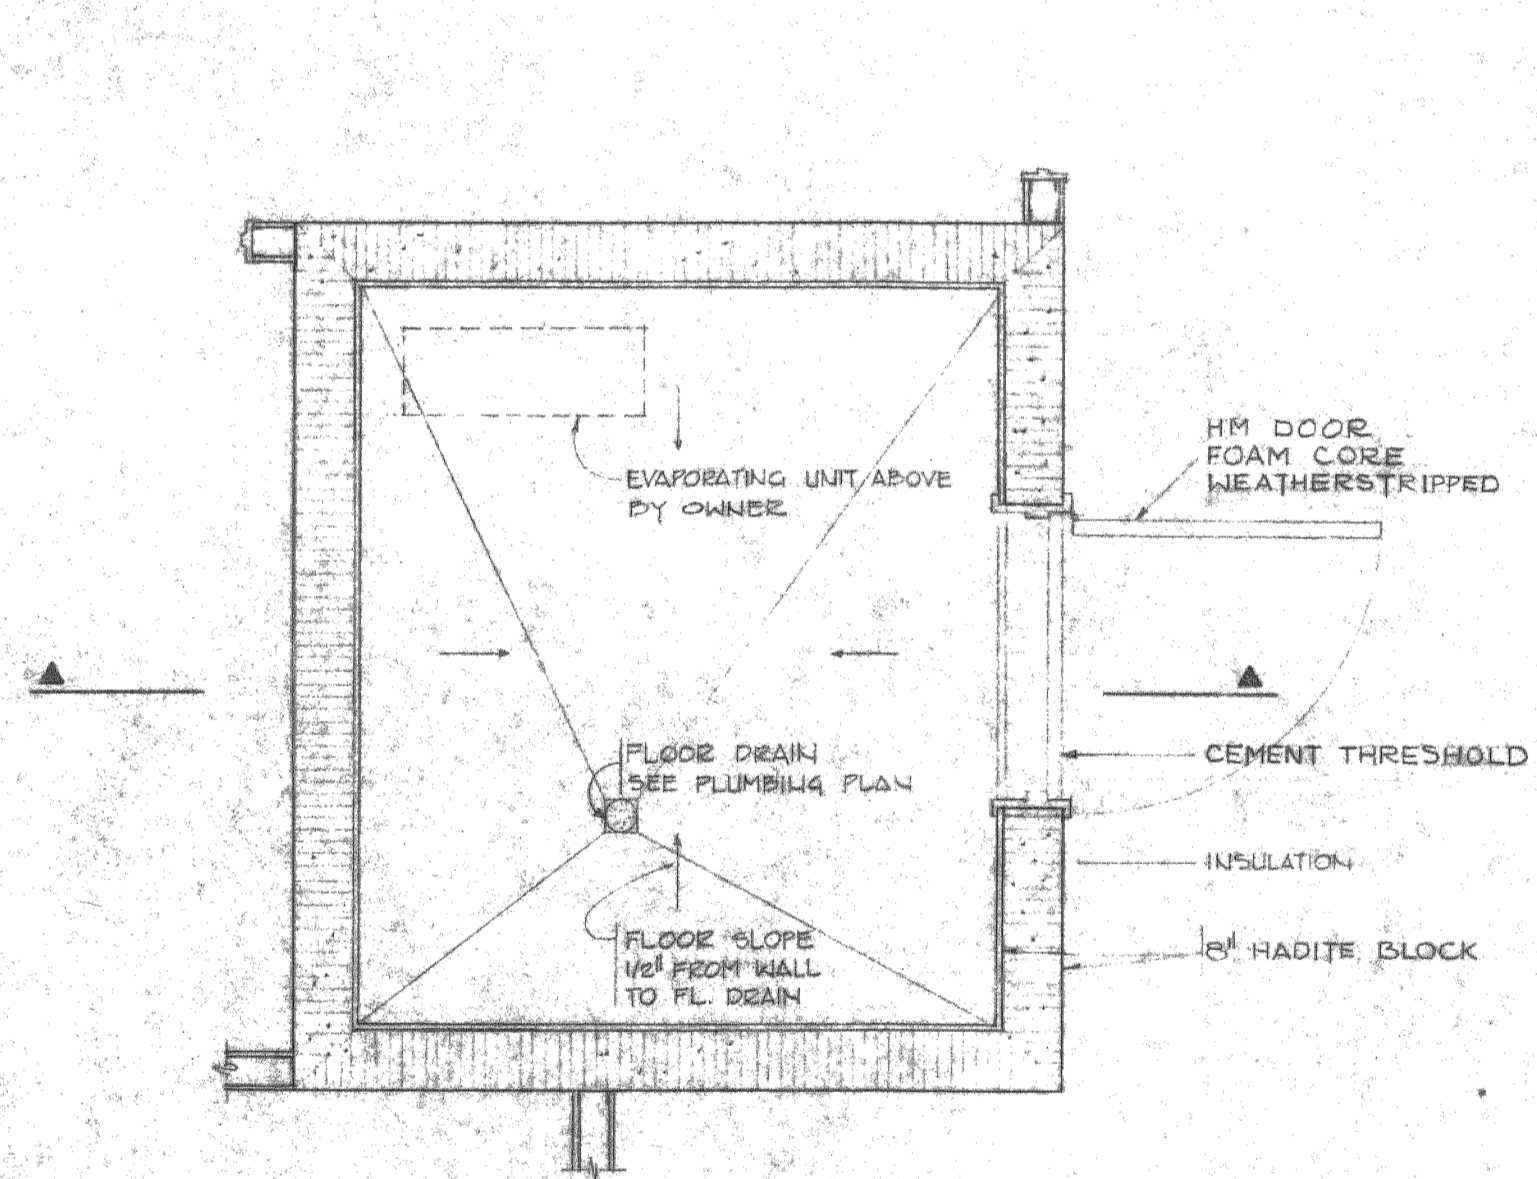

PLAN SCALE 1/2" = 1'-0"
COOLER DETAILS

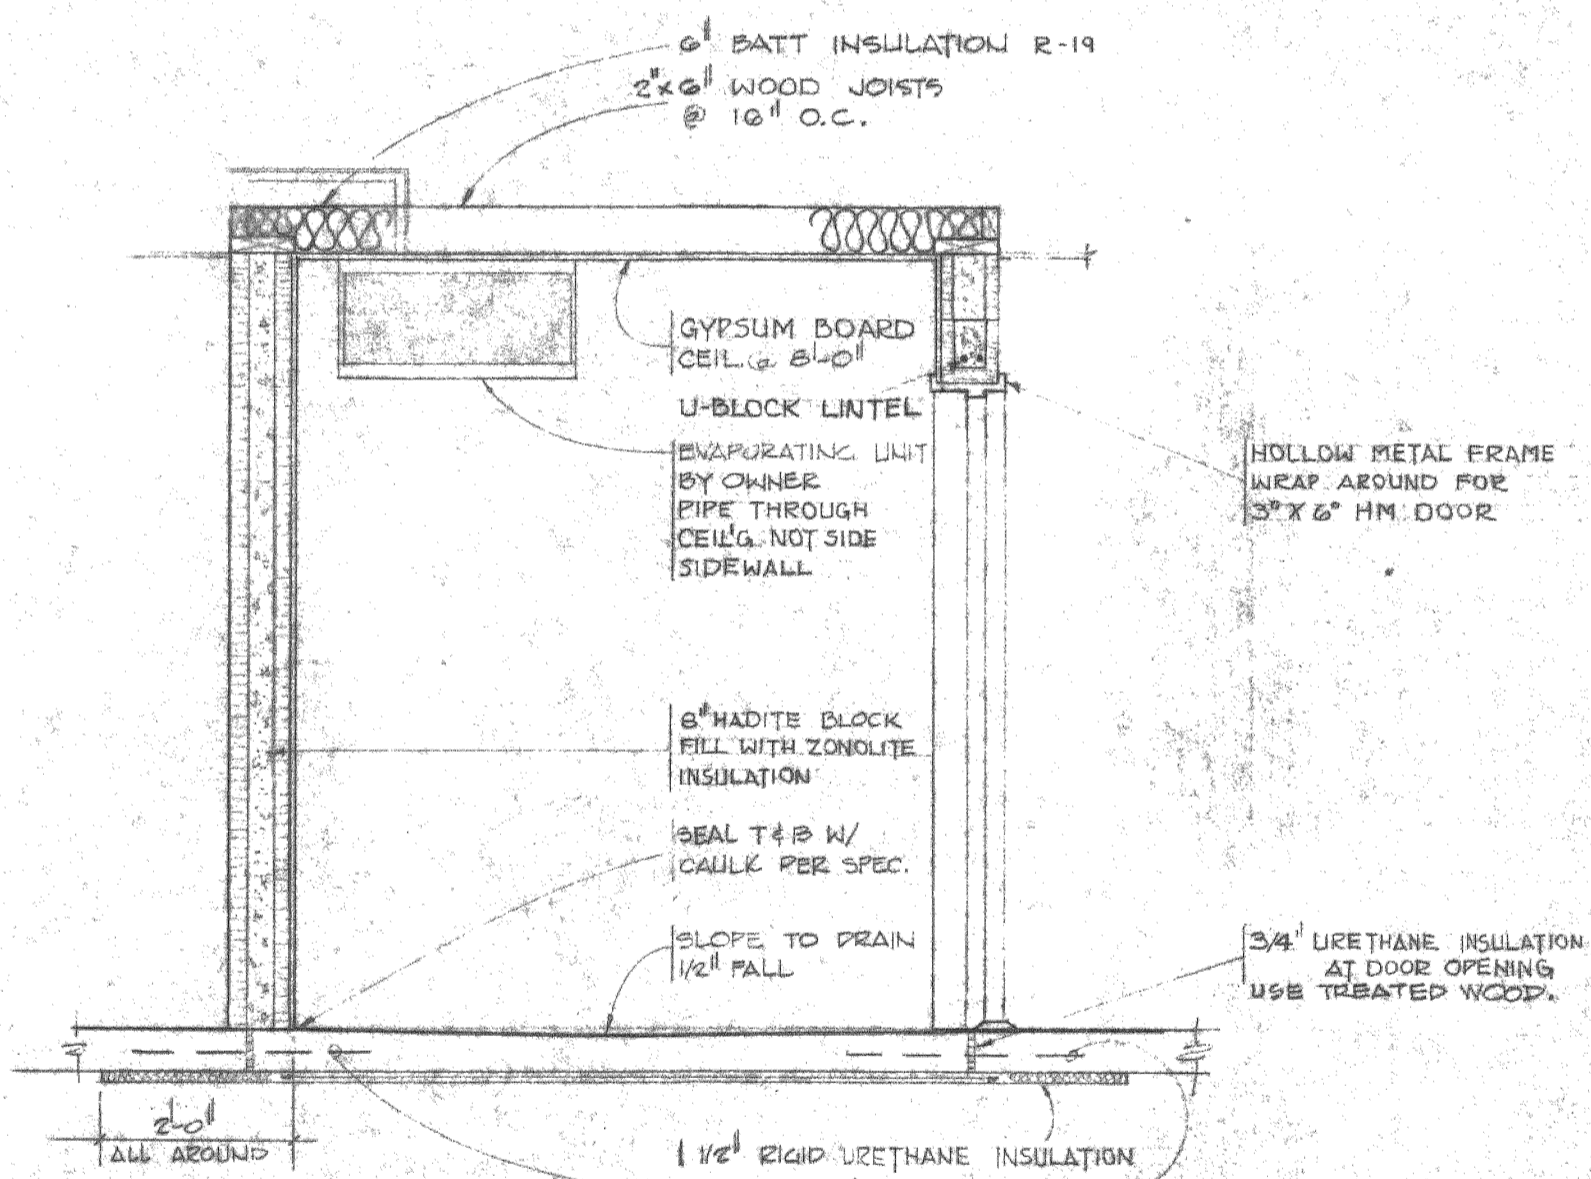


SECTION SCALE 1/2" = 1'-0"

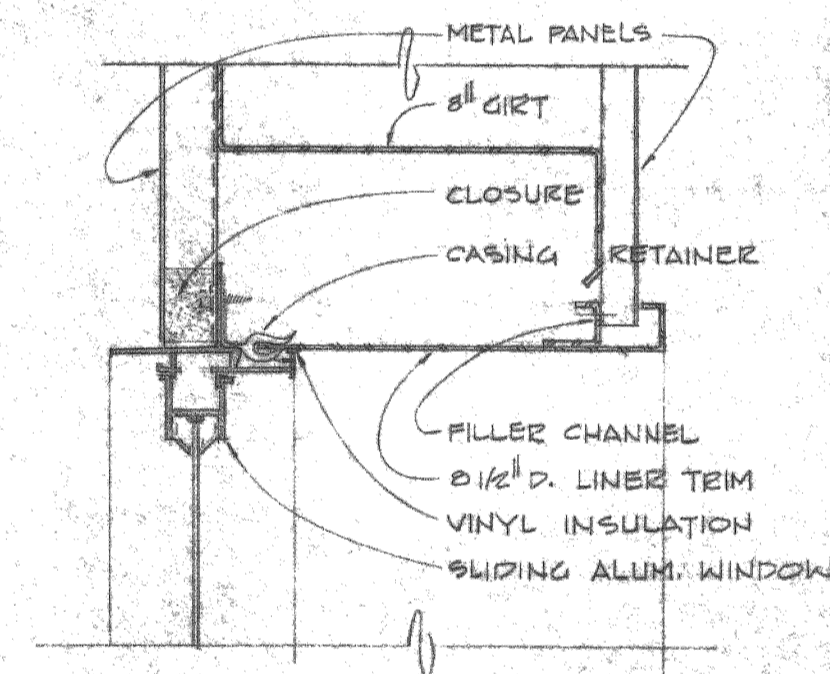


WINDOW (W-1) (W-2) SCALE 3/4" = 1'-0"
HEAD SHOWN SILL & JAMB SIMILAR

PANELBOARD SCHEDULE								
PANEL	MOUNTING	SYSTEM	VOLTAGE	MAINS	BRANCH TOTAL	CIRCUIT RATING	BREAKERS LOAD	REMARKS
M.D.P.	SURFACE	3φ, 4W	120/208	400A. M.L.D.	1	200/3P 200/3P 40/3P	PANEL #1 CONDENSING UNIT SPARES	SQUARE D 1" LINE HCN-1450-4 OR EQUAL
1x1	FLUSH	3φ, 4W	120/208	200A. M.L.D.	10 4 3 7	30/1P 20/1P 20/1P 20/1P	BROODER HTR'S. FAN (F-1) LIGHTS & RECEPT'S. SPARES	SQUARE D 20-450-40 OR EQUAL
3x1	SURFACE	3φ, 4W	120/208	200A. M.L.D.	11 4 1 1 1 1 1 1 1 2	20/1P 20/1P 30/2P 20/1P 20/1P 20/1P 20/1P 20/1P 20/1P 30/2P	LIGHTS & RECEPT'S FAN (F-1) EGG WASHER EGG COOLER SMALL INCUBATOR LARGE INCUBATOR SCALDER PICKER GRADER FURNACE BLOWER HOT WATER HTR. SPARES	SQUARE D 20-450-20 OR EQUAL

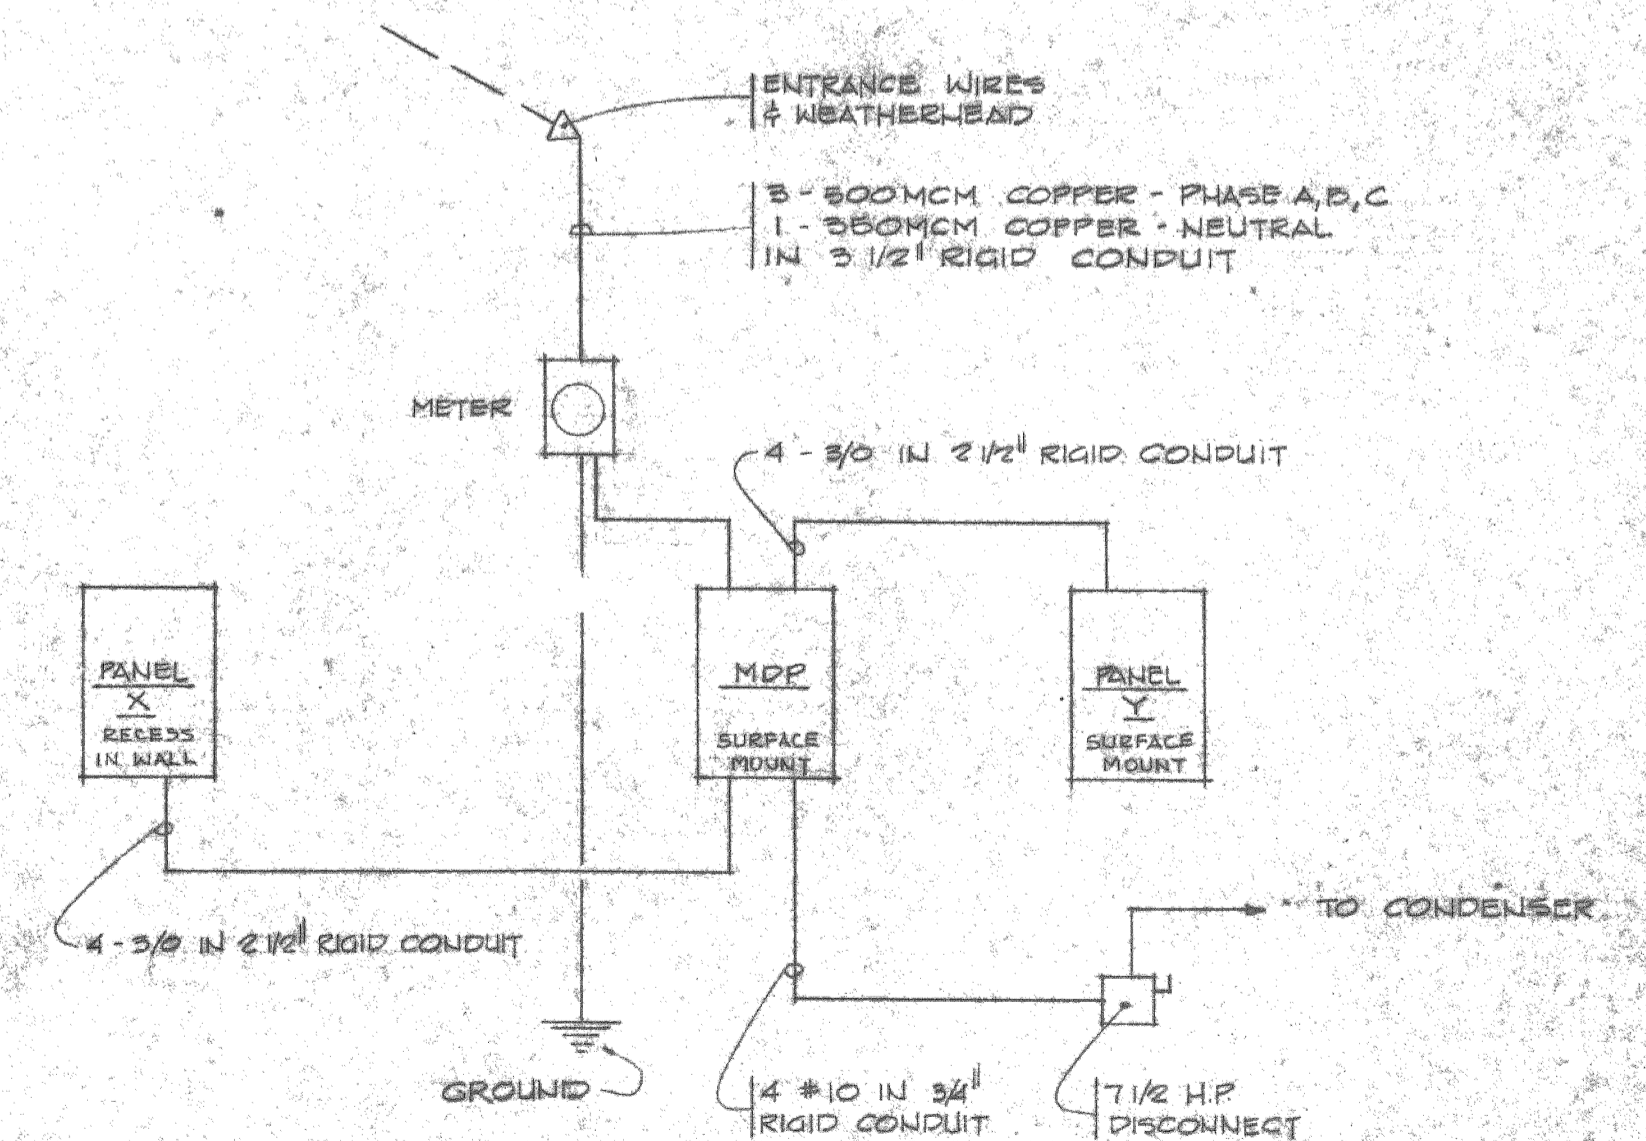

ELECTRICAL POWER RISER DIAGRAM NO SCALE

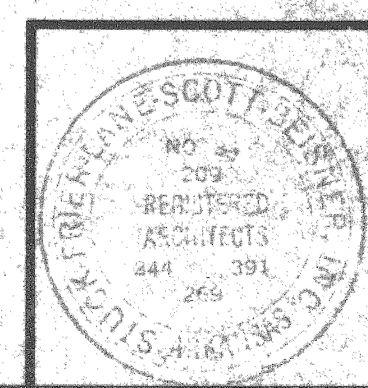

POULTRY LABORATORY
 ARKANSAS STATE UNIVERSITY
 JONESBORO, ARKANSAS
SFLSBE STUCK FRIER LANE SCOTT BEISNER INC.
 ARCHITECTS JONESBORO ARKANSAS