


Equipment Legend

- AH001
- AH002
- AH003
- AH003
- AH004
- AH004
- AH005
- AH006
- AH007
- AH008
- AH009
- AH010
- AH011
- AH012



M1

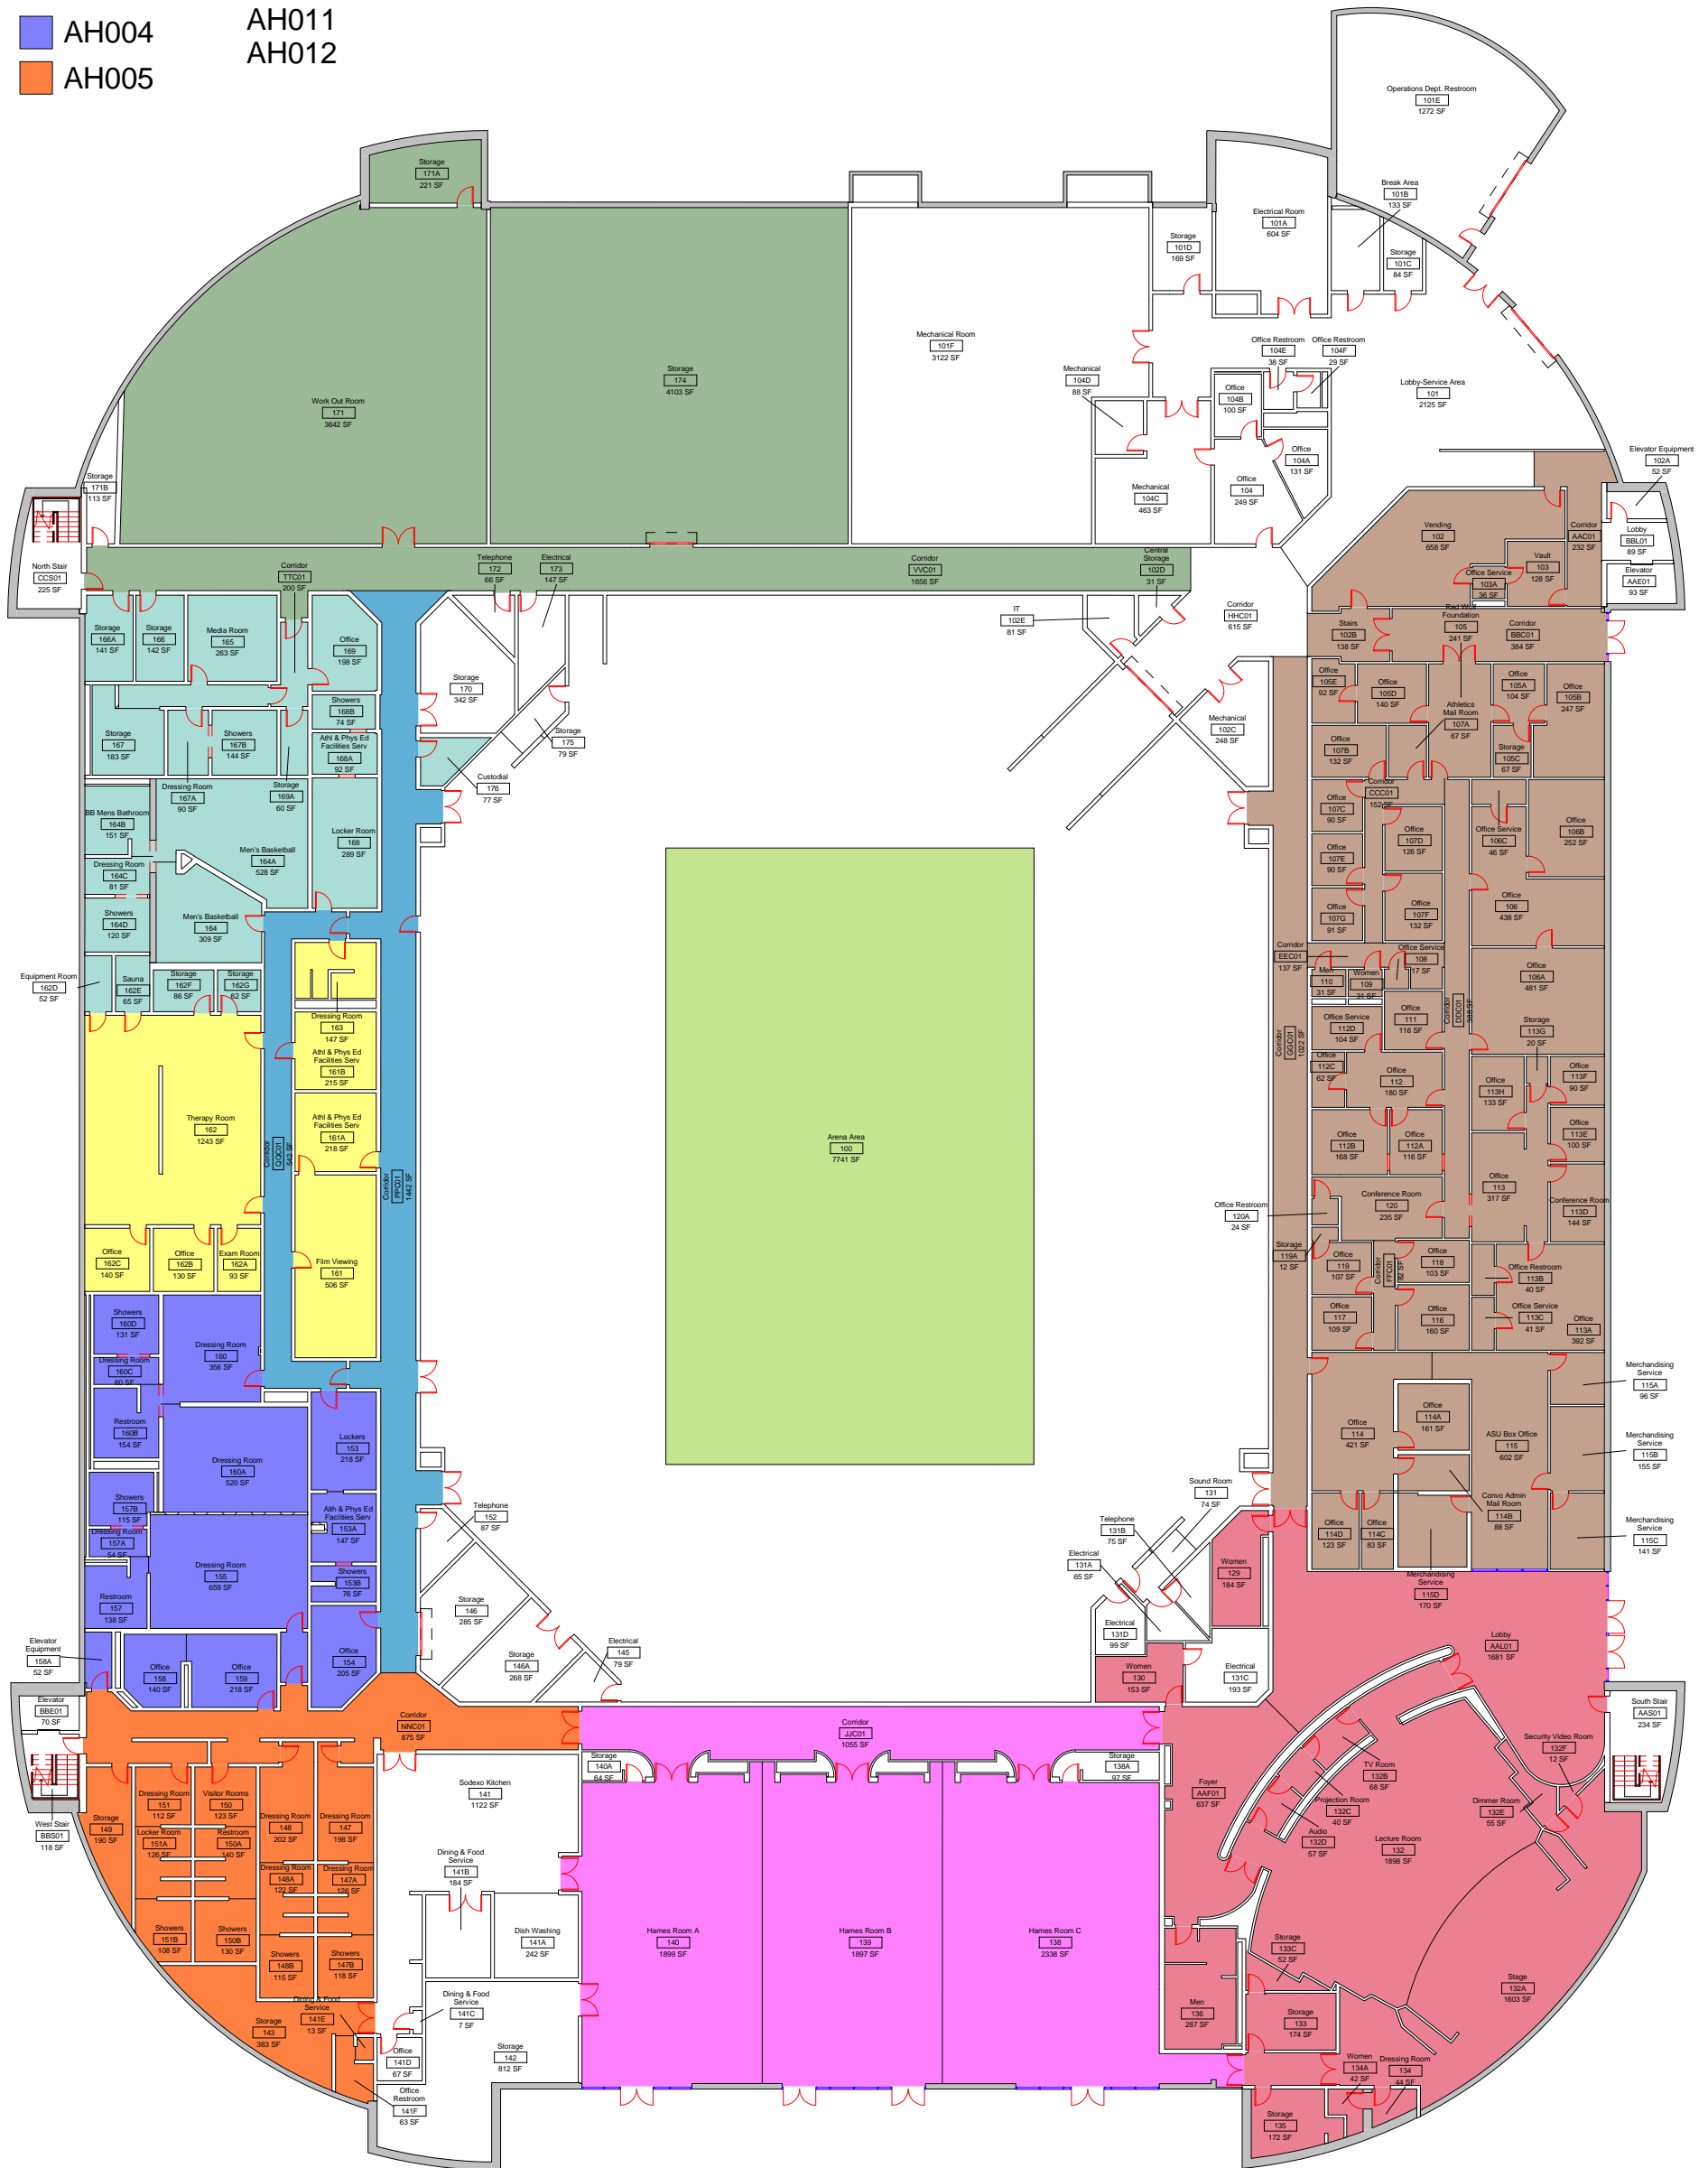

Convocation Center Level 1 HVAC Service Areas


DWN	DATE
STK	3-27-2014
REV.	DATE



SCALE: 1/32" = 1'-0"

Equipment Legend

- AH009
- AH010
- AH011
- AH012

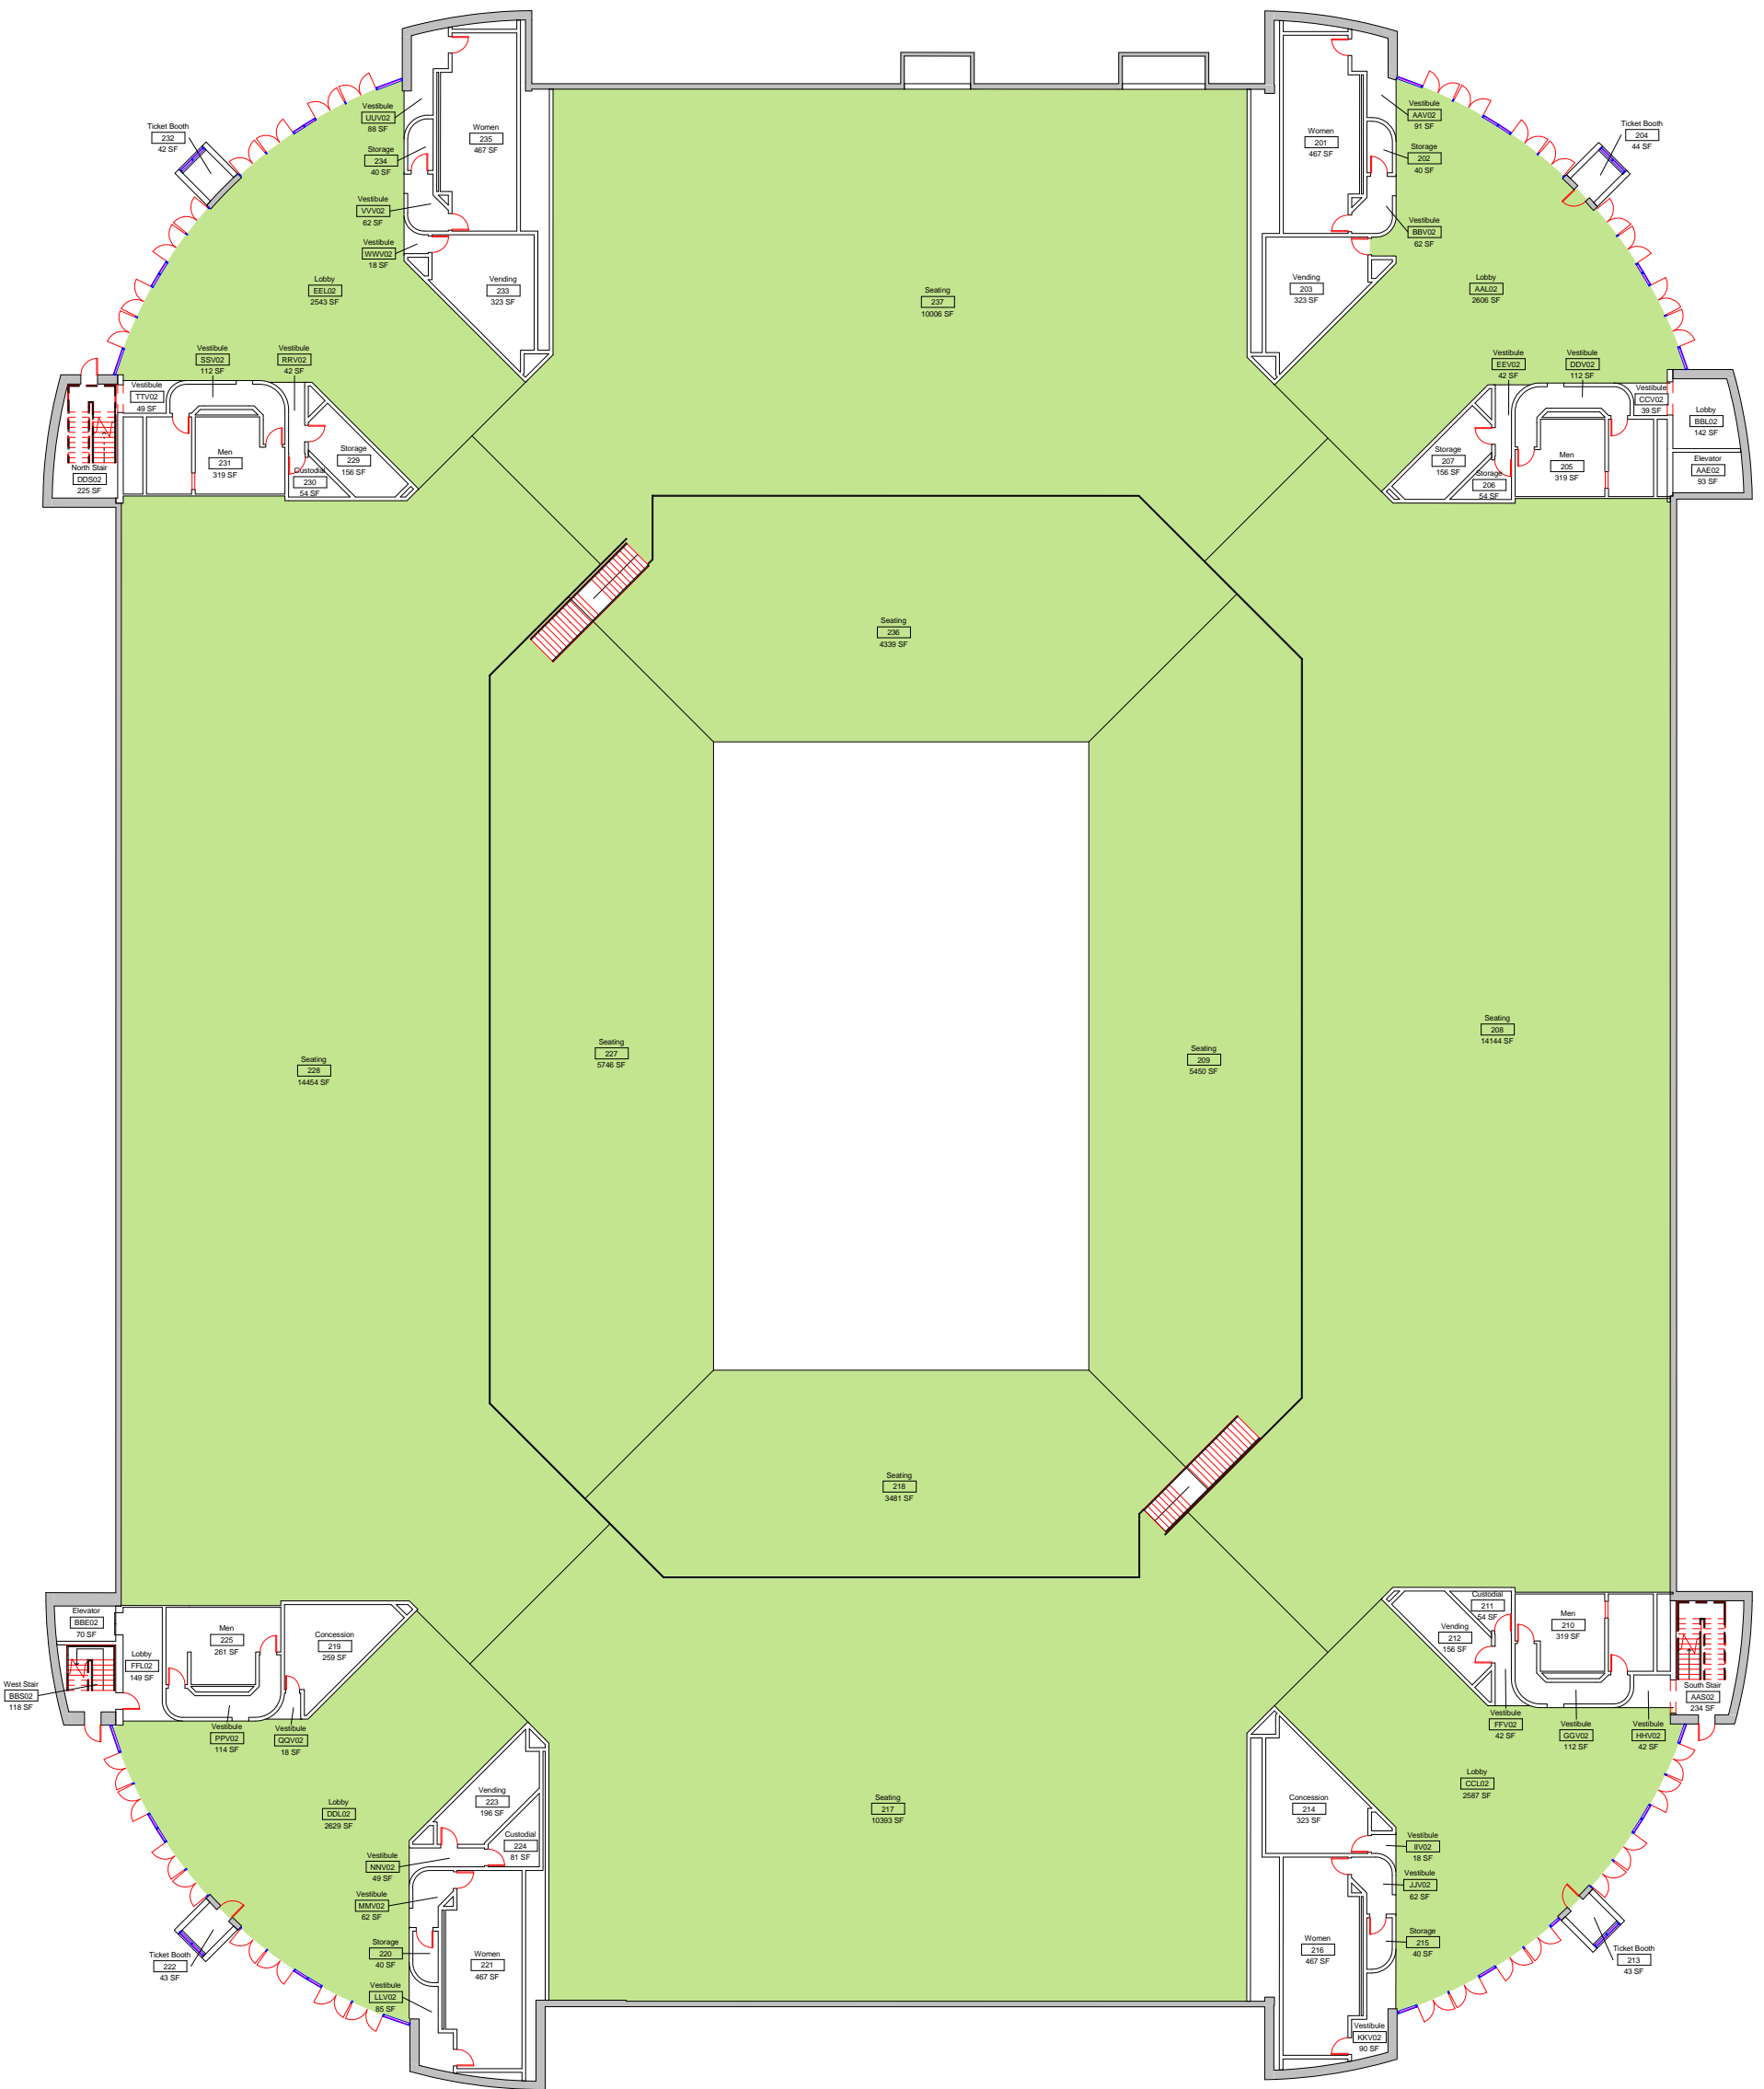

M2







Convocation Center Level 2 HVAC Service Areas

DWN	DATE
Author	3-27-2014
REV.	DATE



SCALE: 1/32" = 1'-0"

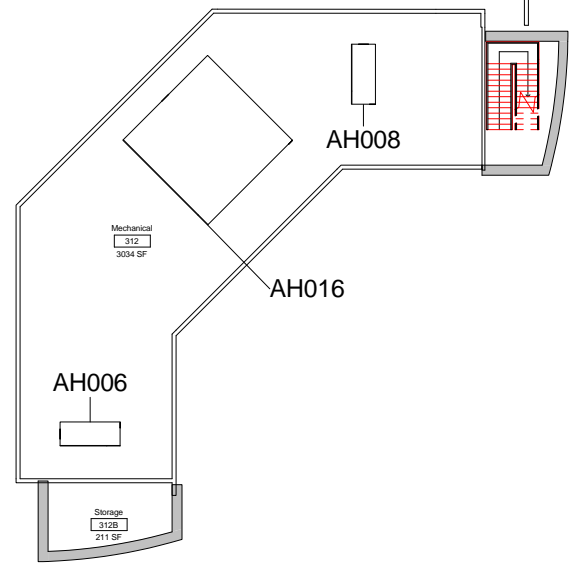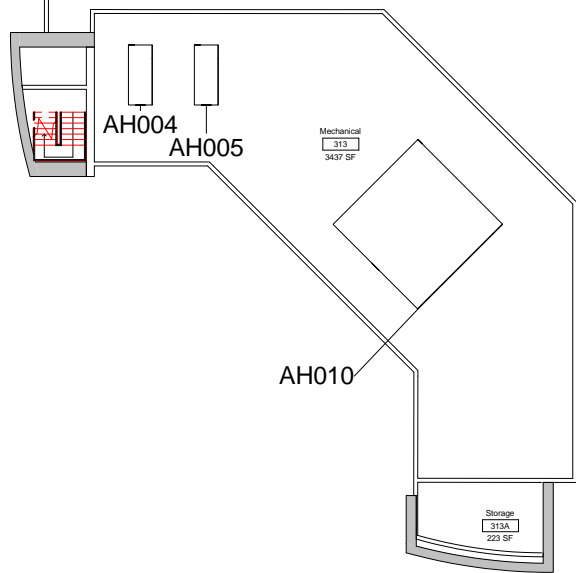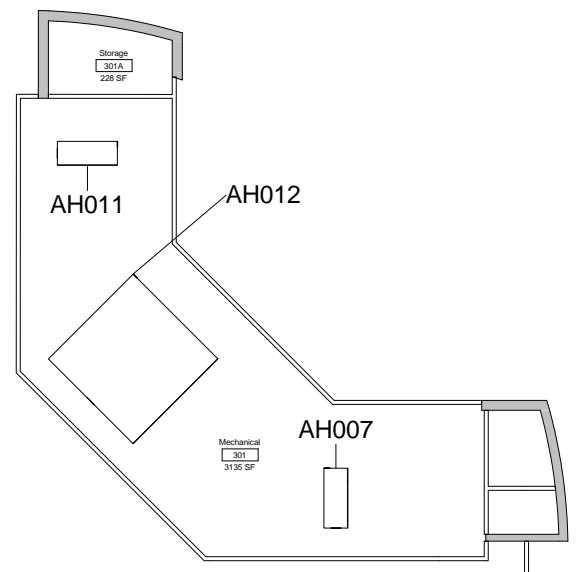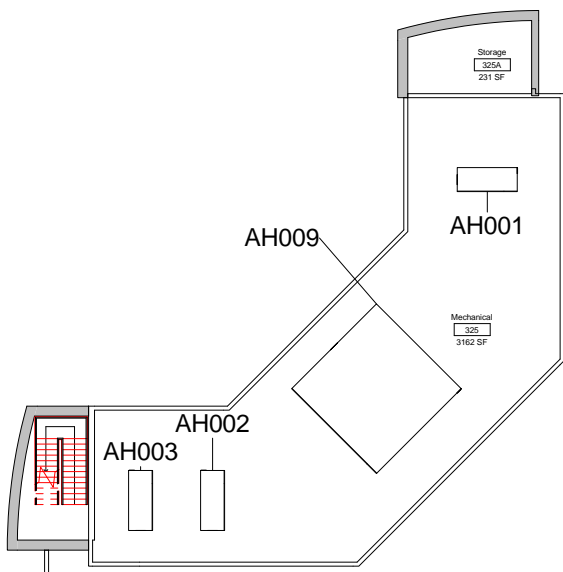

M3



Convocation Center
Level 3 Mechanical HVAC Service Areas



DWN	DATE
STK	3-27-2014
REV.	DATE



SCALE: 1/32" = 1'-0"

Equipment Legend

- AH009
- AH010
- AH011
- AH012

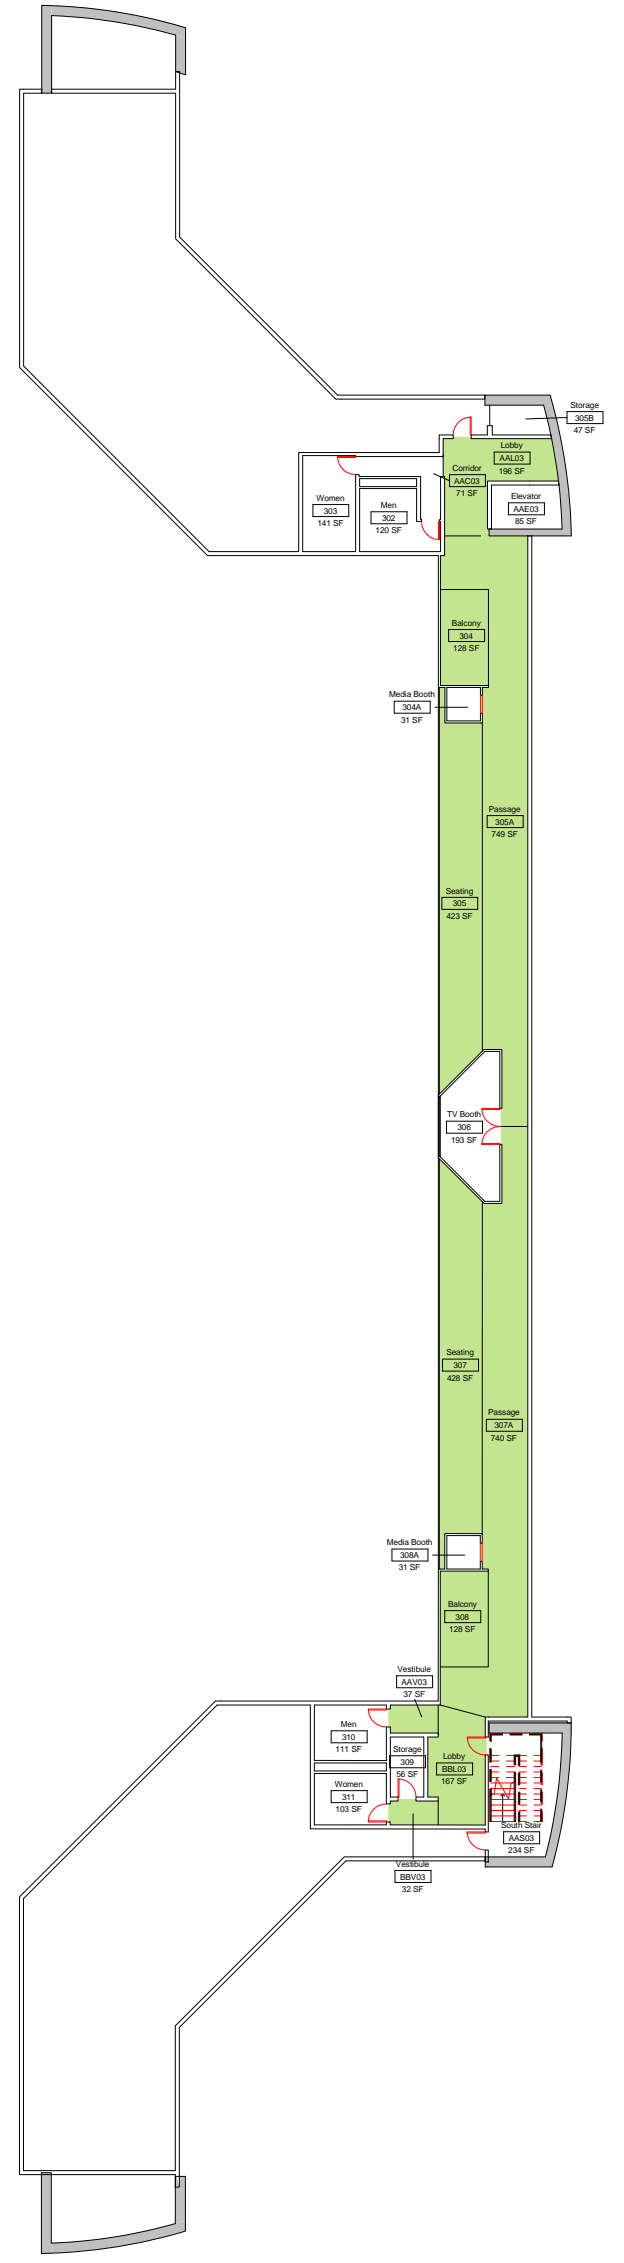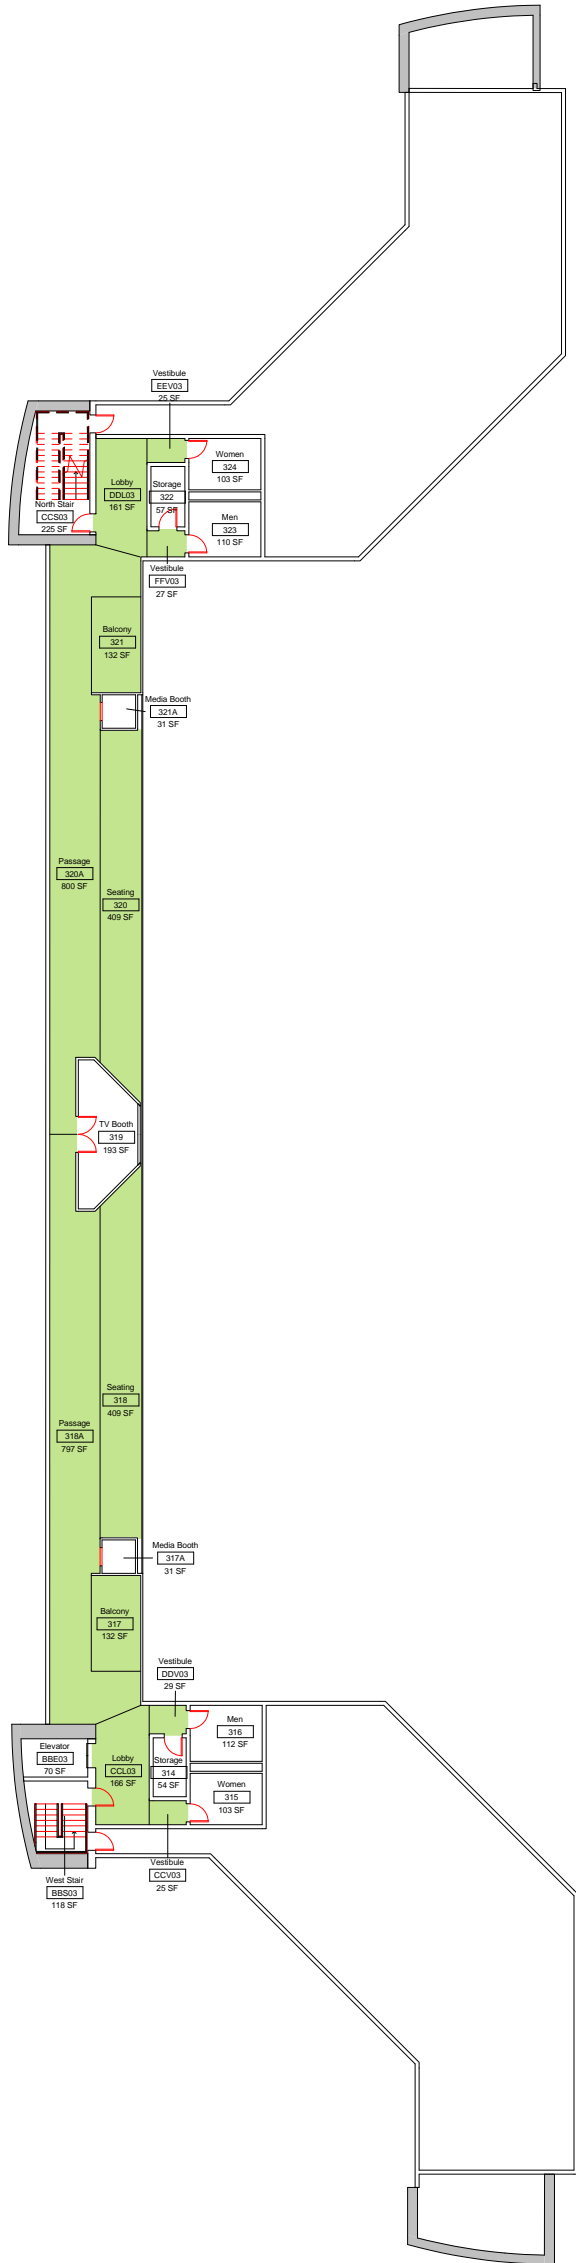

M4



Convocation Center
Level 3 Seating HVAC Service Areas

DWN	DATE
STK	3-27-2014
REV.	DATE



SCALE: 1/32" = 1'-0"