


# Equipment Legend

 AH001



M1

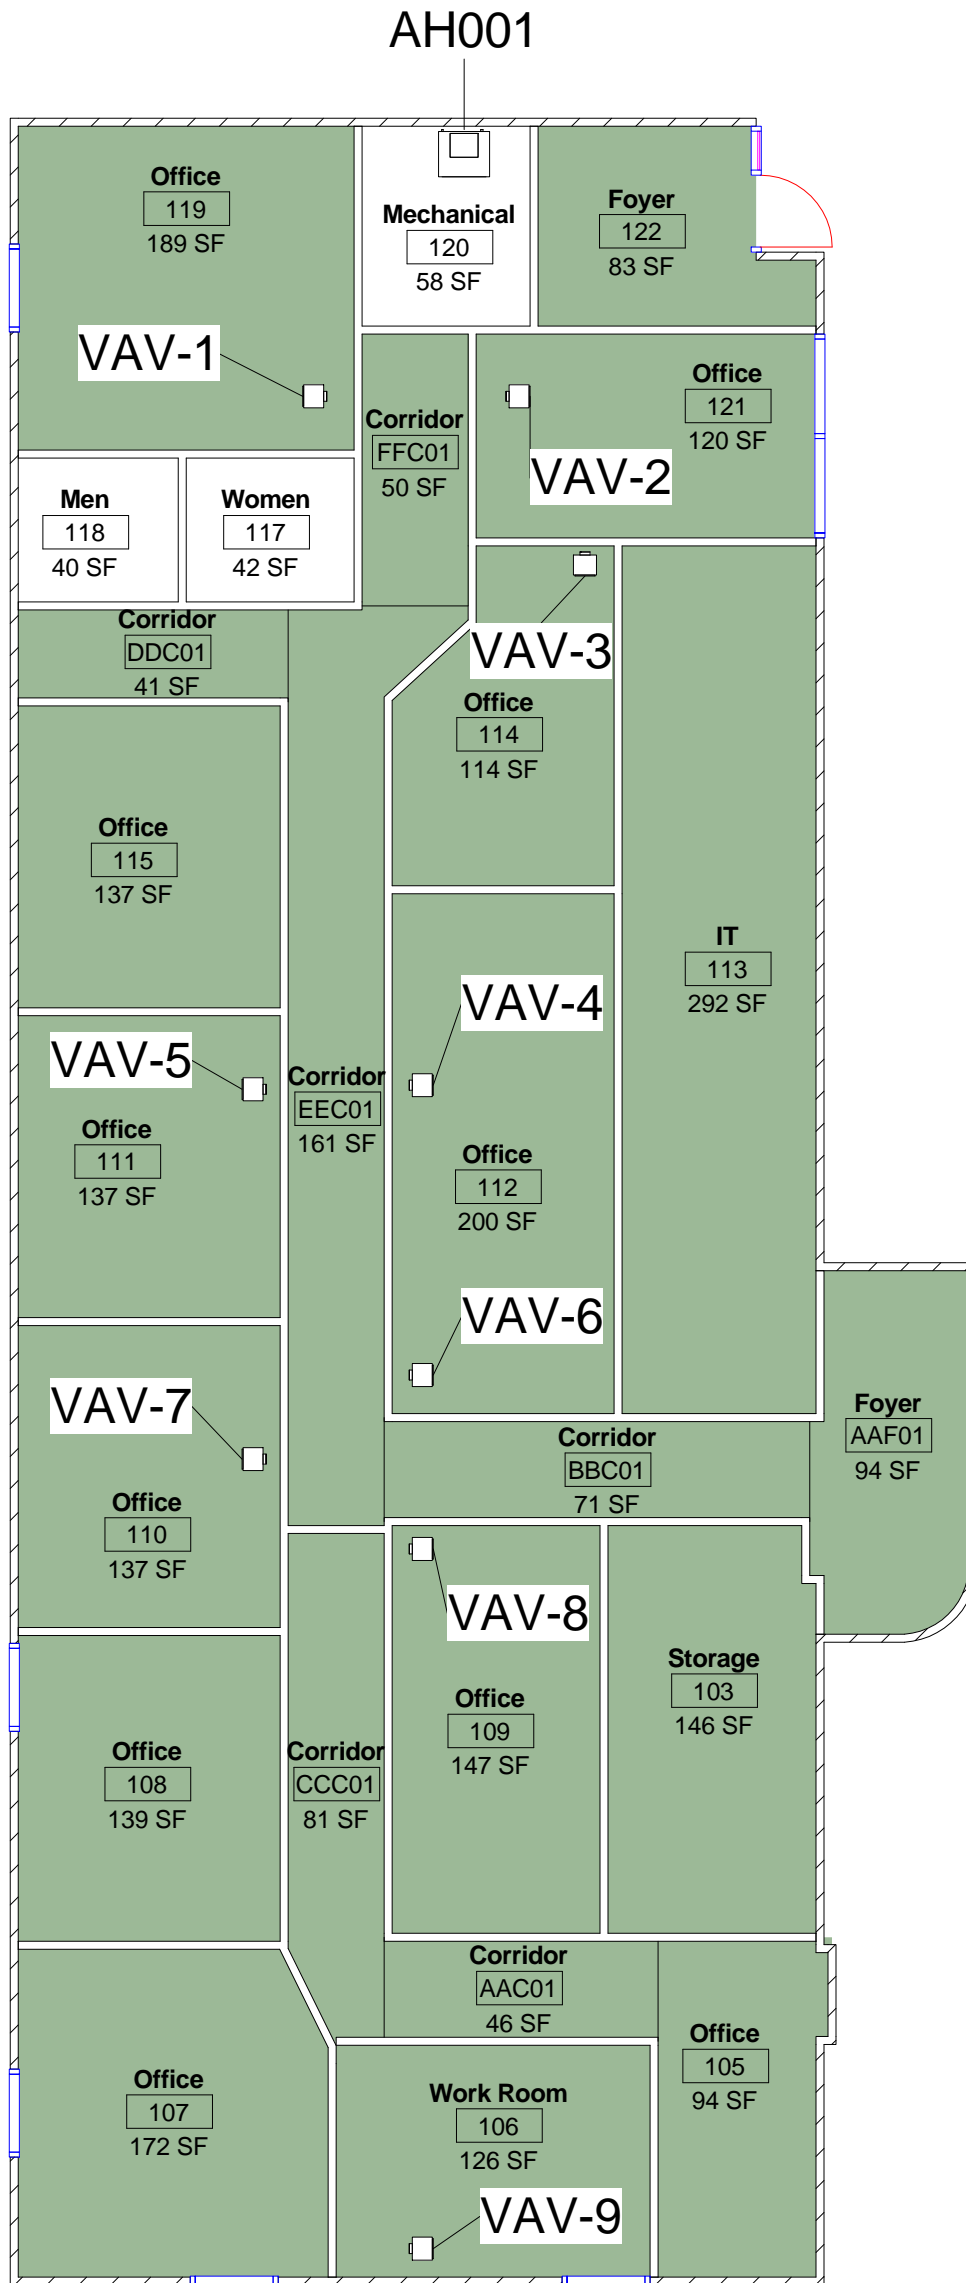

## Administration Annex Level 1 HVAC Service Areas

DWN	DATE
STK	5/22/2014
REV.	DATE



SCALE: 1/8" = 1'-0"