


Departments

- Agriculture & Technology
- Engineering
- Facilities Management
- Information & Technology Services

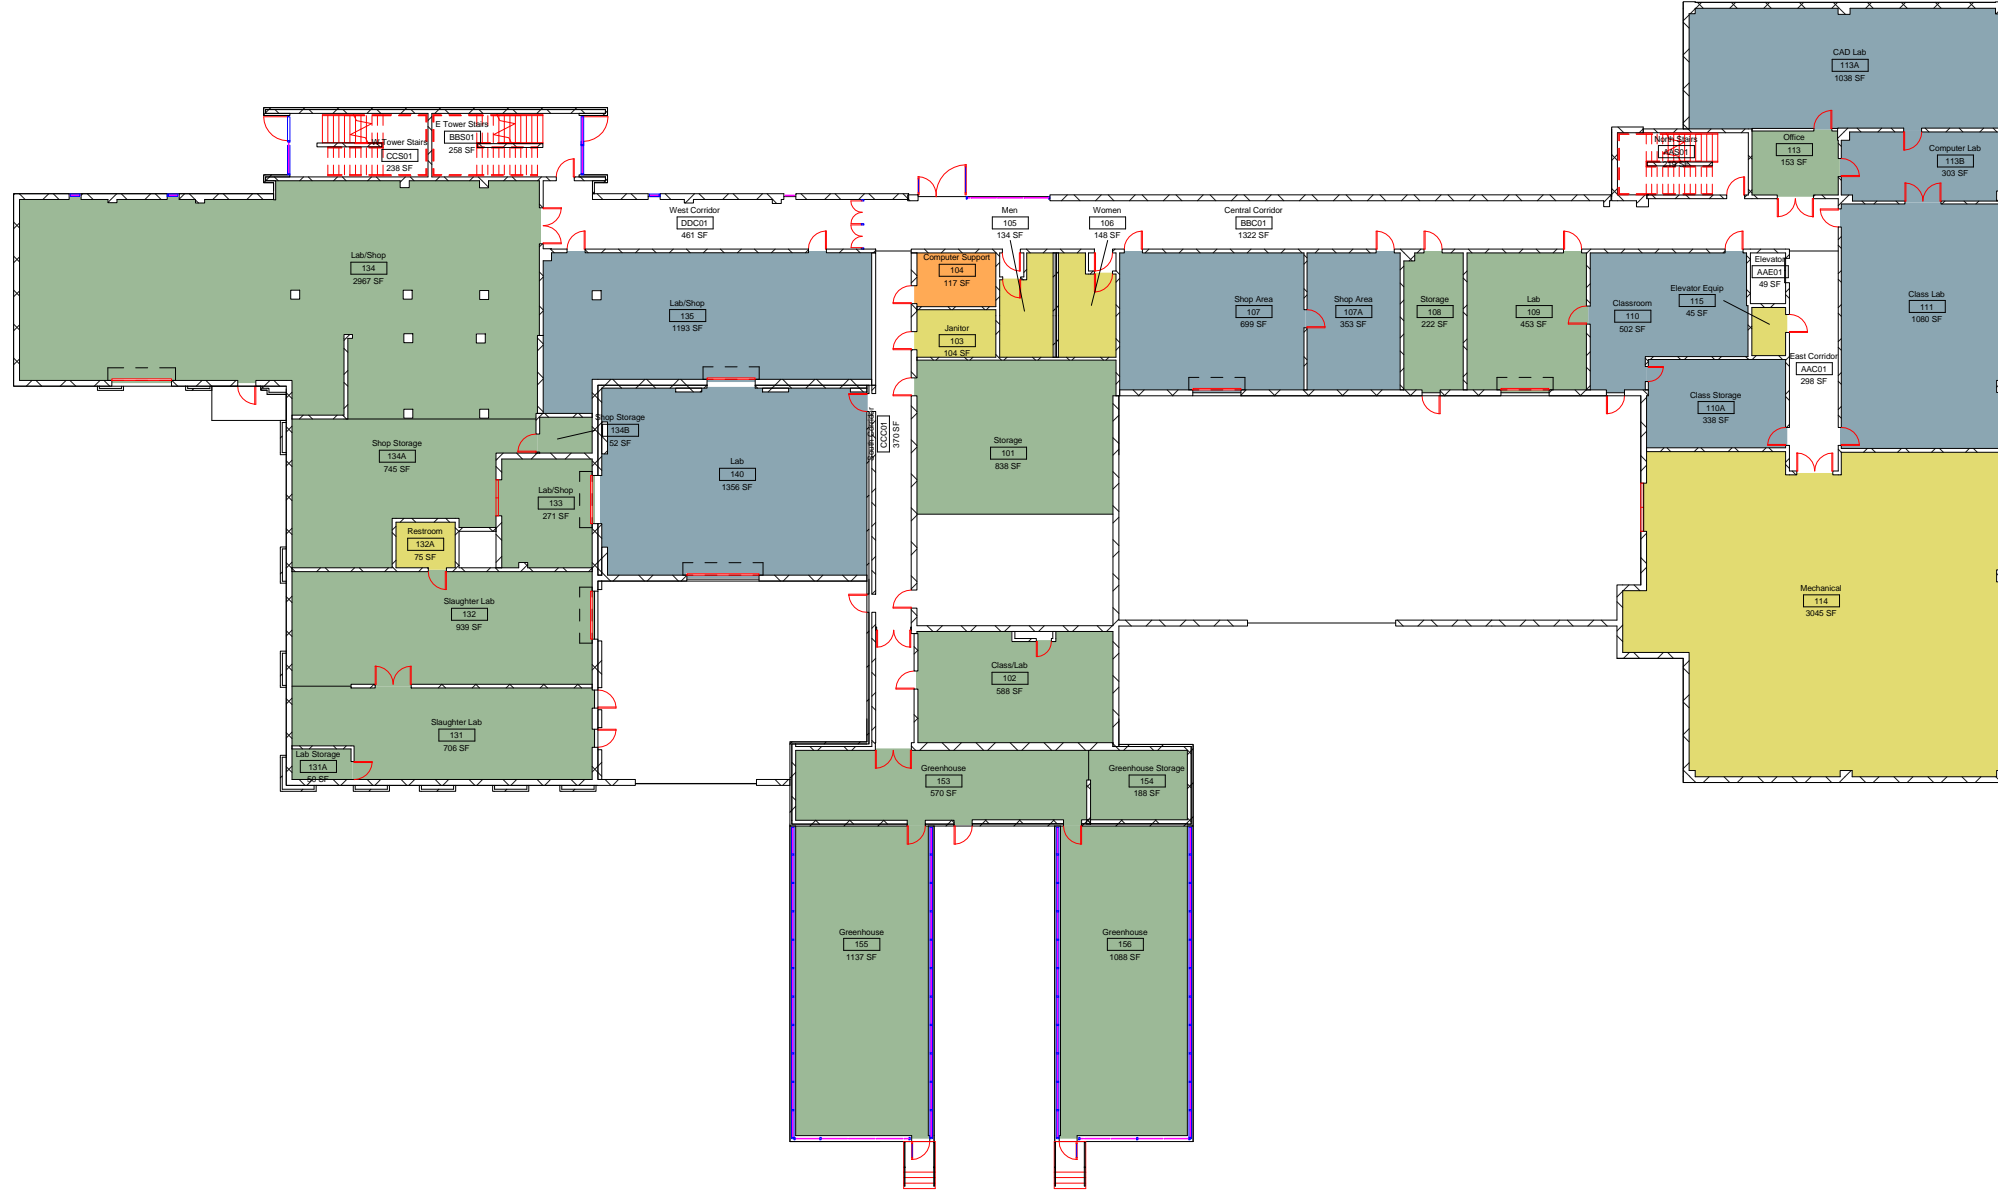


DWN	DATE	4-8-2014
	REV.	DATE
JRC		

Agriculture Building
Level 1 Department Allocation




SM4

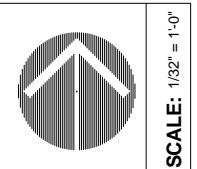

SCALE: 1/32" = 1'-0"

Departments

- Agriculture & Technology
- Engineering
- Facilities Management

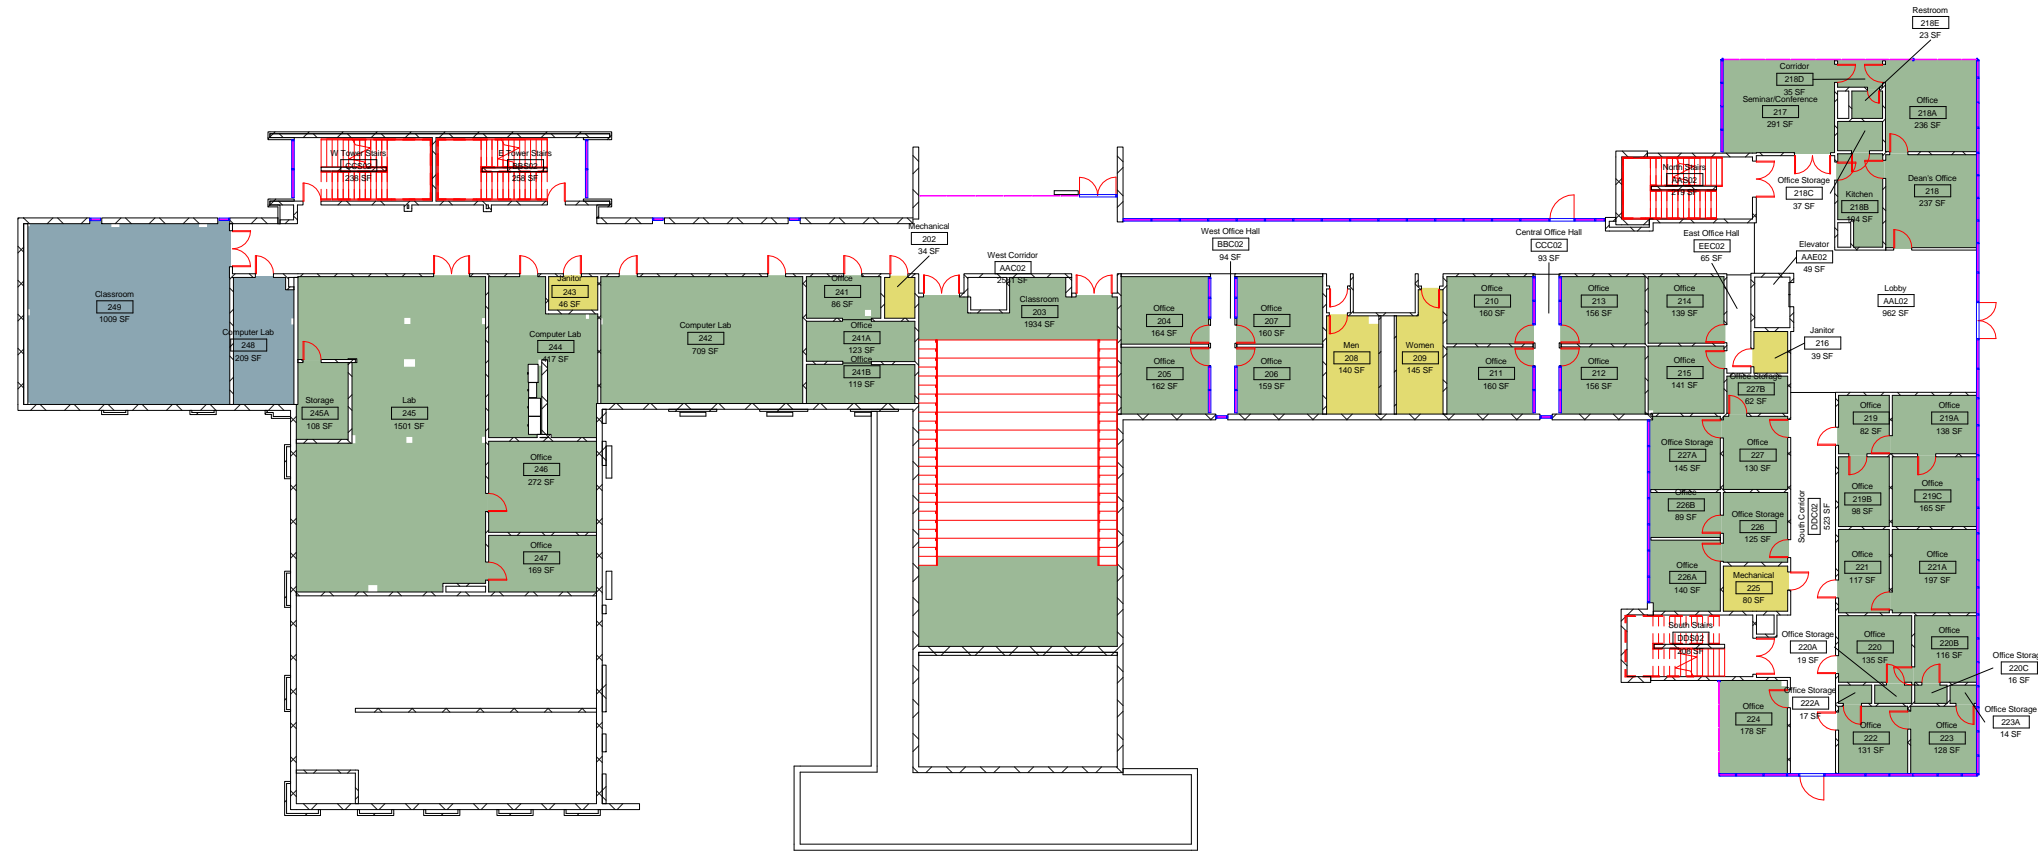


DWN	DATE	4-8-2014
	JRC	REV.
REV.	DATE	

Agriculture Building Level 2 Department Allocation




SM5

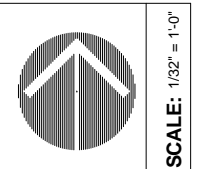


SCALE: 1/32" = 1'-0"

Departments


- Agriculture & Technology
- Engineering
- Facilities Management
- Information & Technology Services
- International Programs

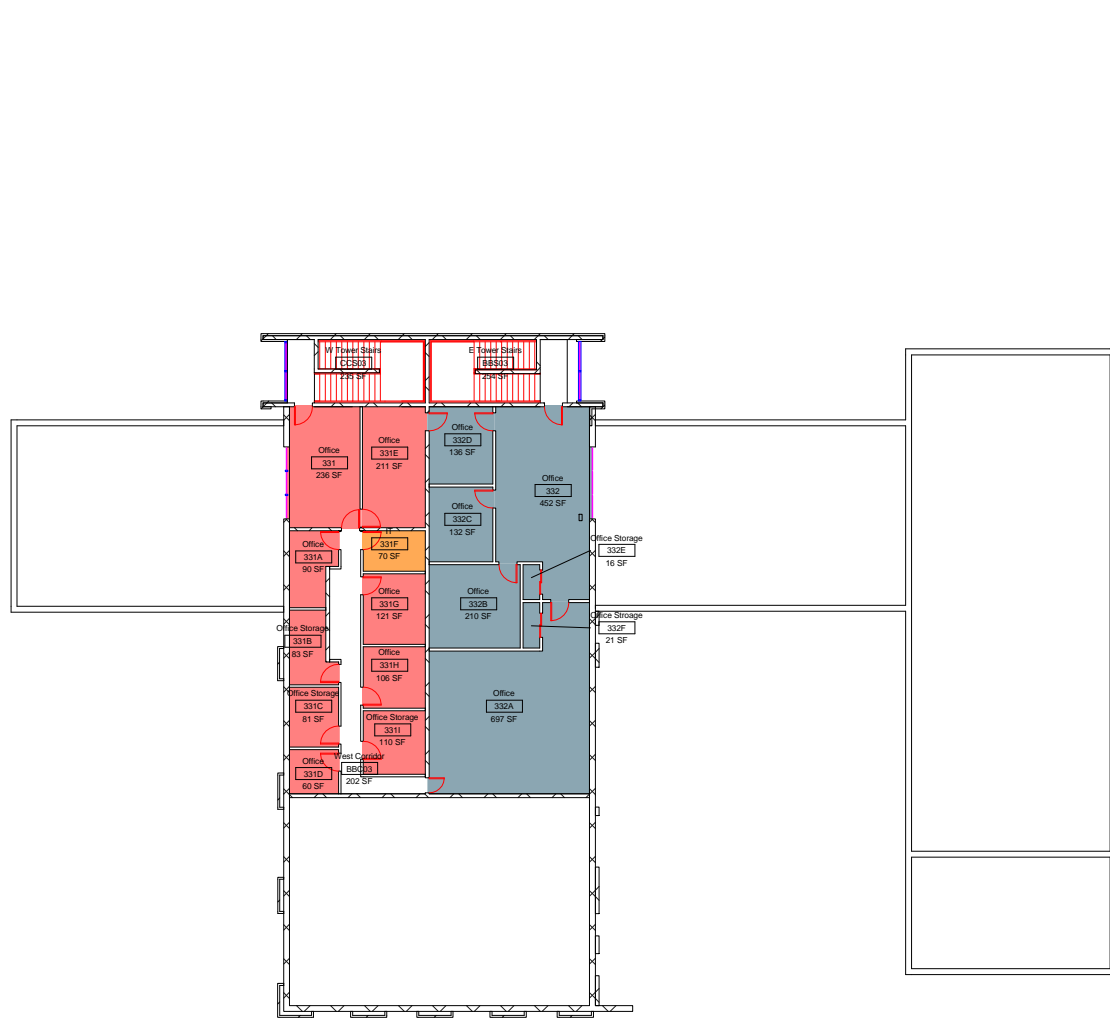

③ Departments 3
1/32" = 1'-0"

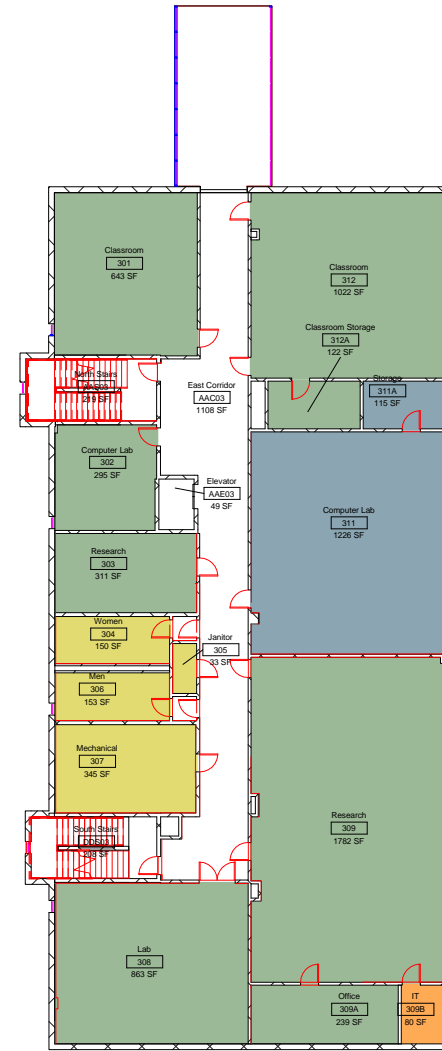

④ Departments 4
1/32" = 1'-0"

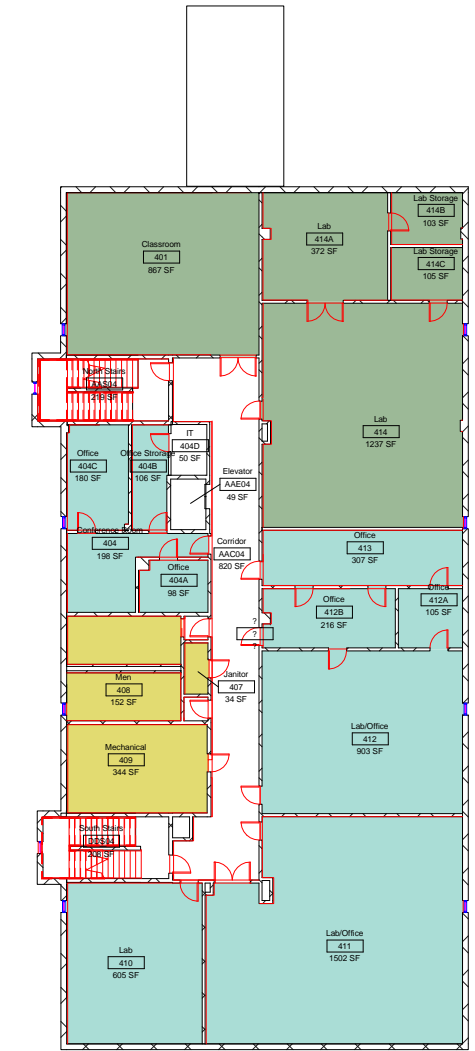


DWN	DATE	4-8-2014
	JRC	DATE
REV.		

Agriculture Building Level 3 & 4 Department Allocation



SM6

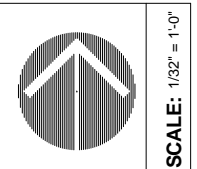

SCALE: 1/32" = 1'-0"