


# Equipment Legend

AH001

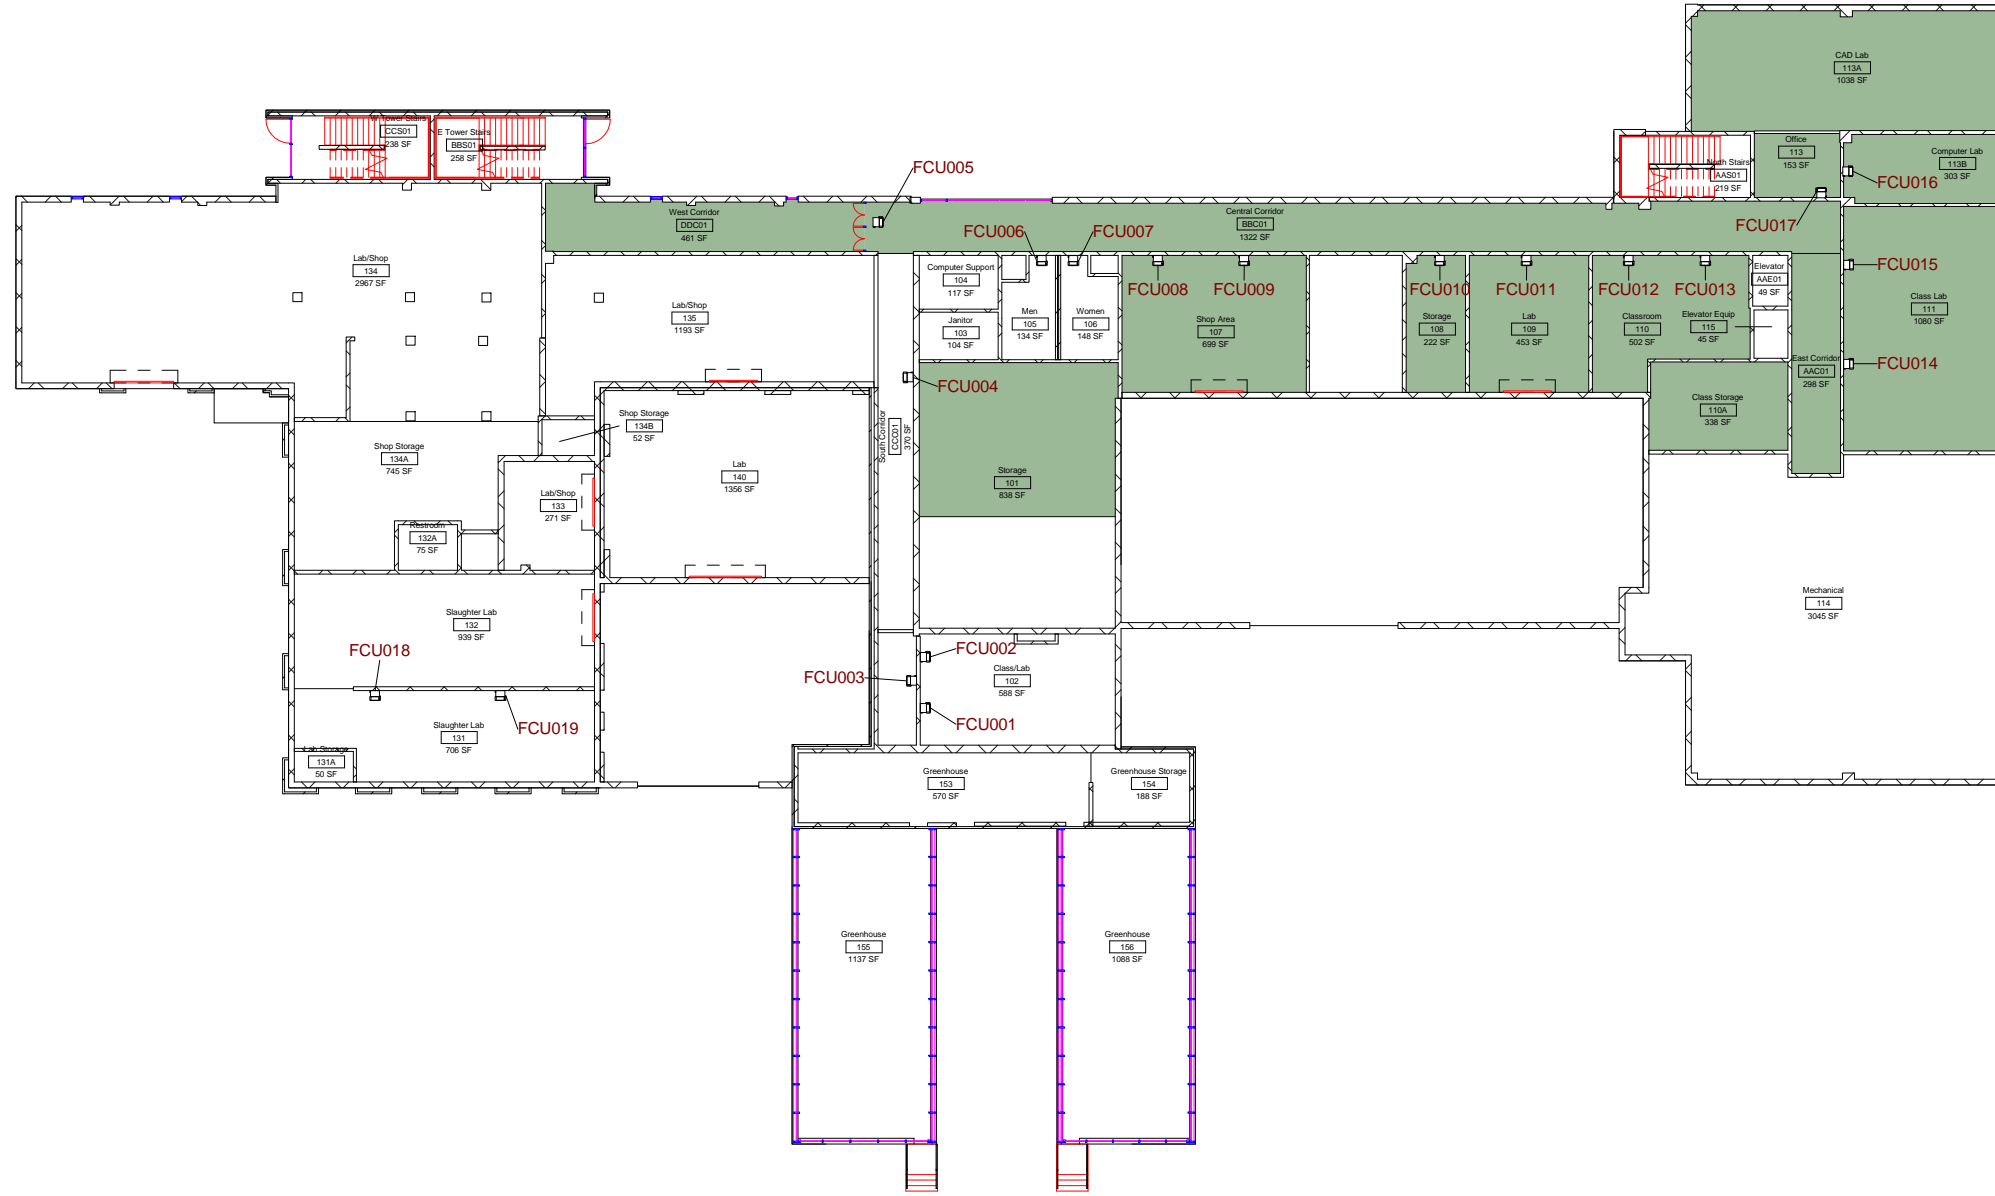


DWN	DATE	4-8-2014
	STK, JRC	REV.
REV.	DATE	

Agriculture Building  
Level 1 HVAC Service Areas




M1

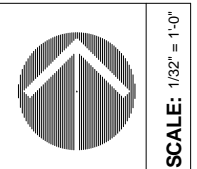

# Equipment Legend

- AH002
- AH005

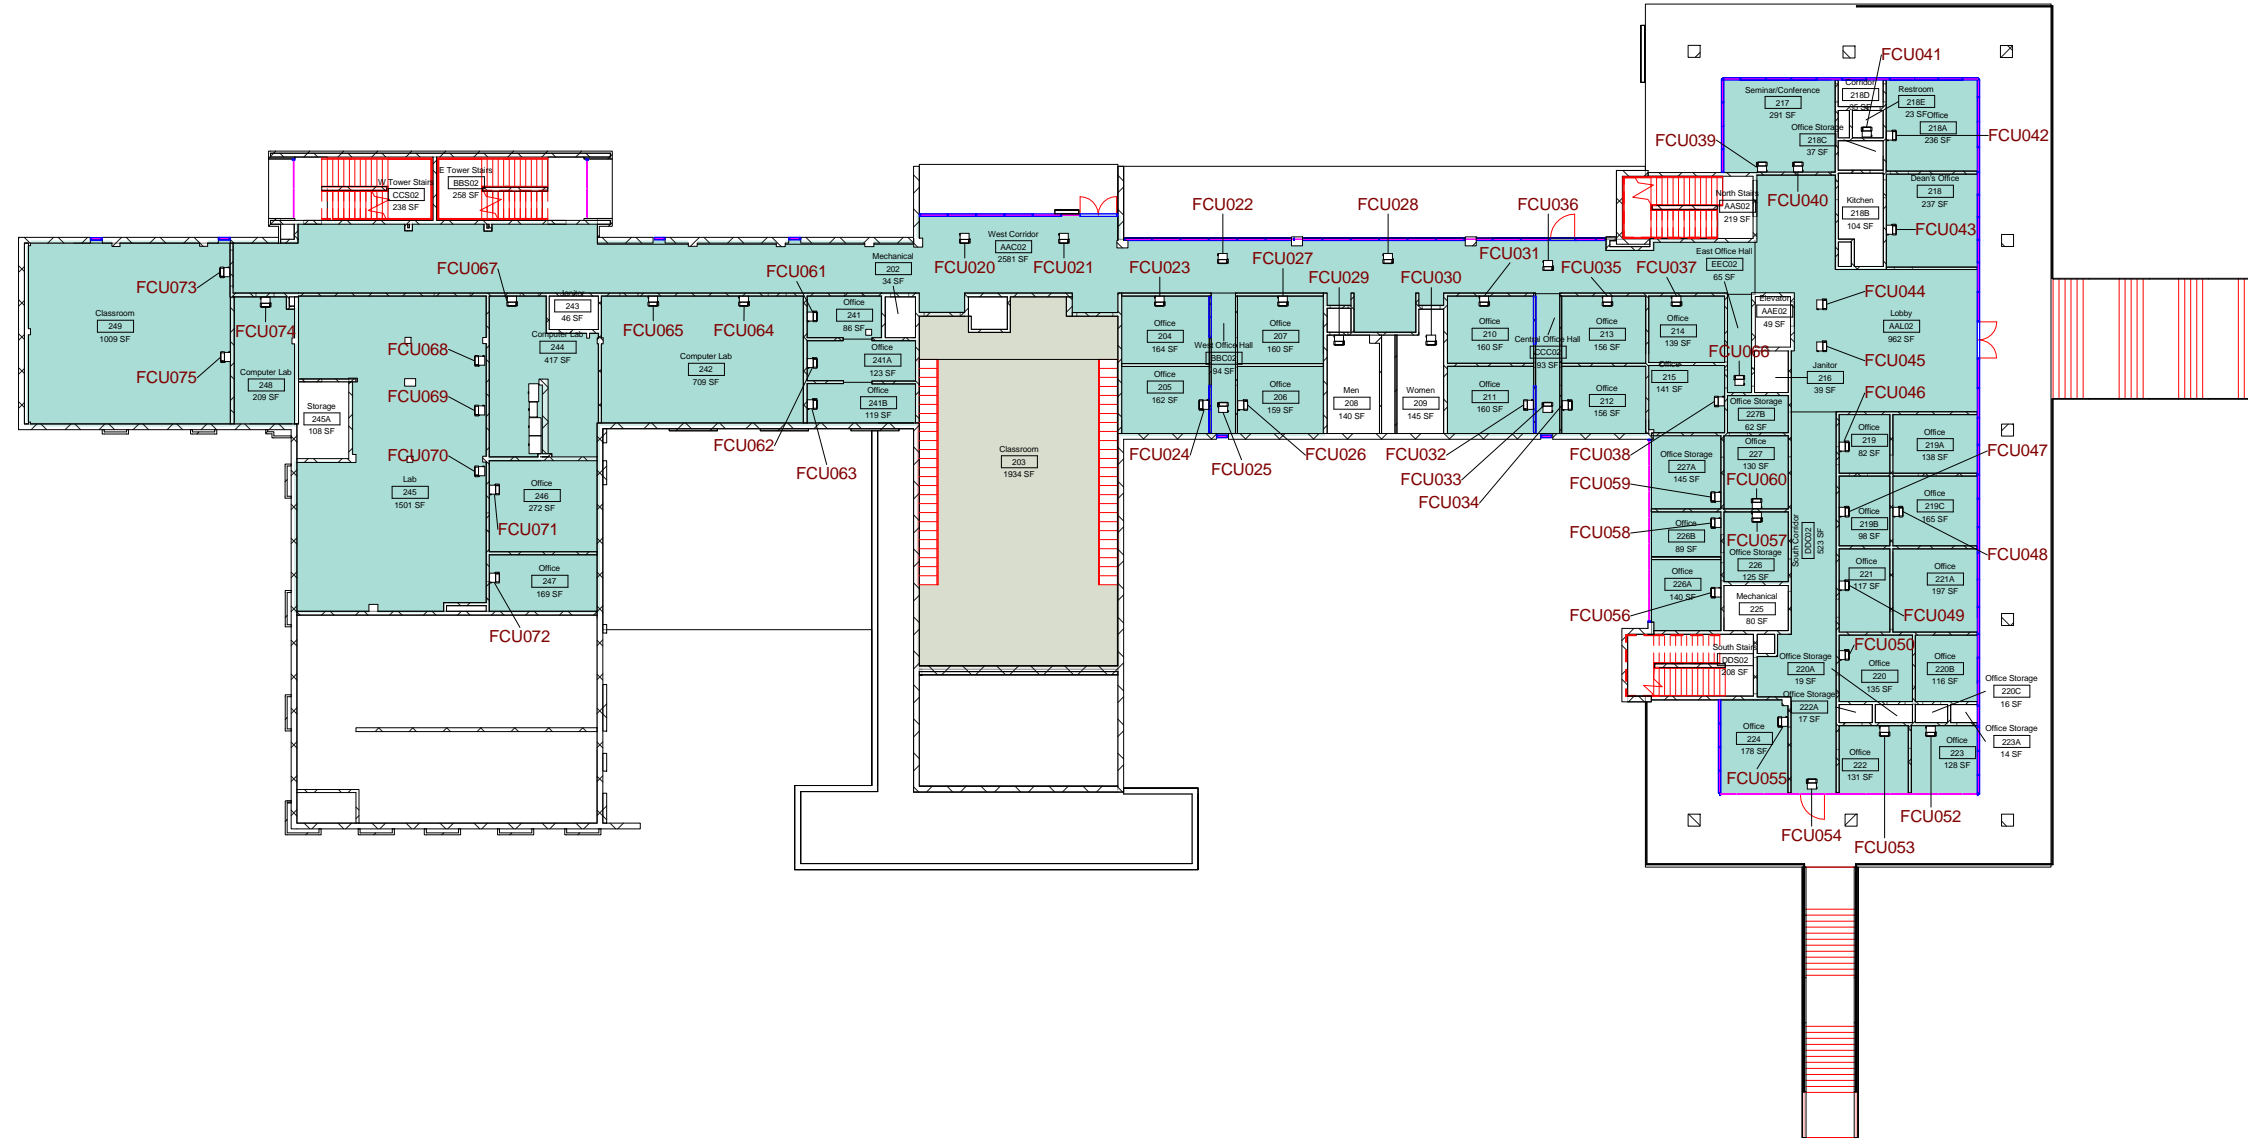


DWN	DATE	
	4-8-2014	
REV.	DATE	

Agriculture Building  
Level 2 HVAC Service Areas






M2

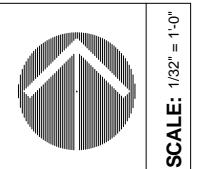


SCALE: 1/32" = 1'-0"

# Equipment Legend


- AH003
- AH004

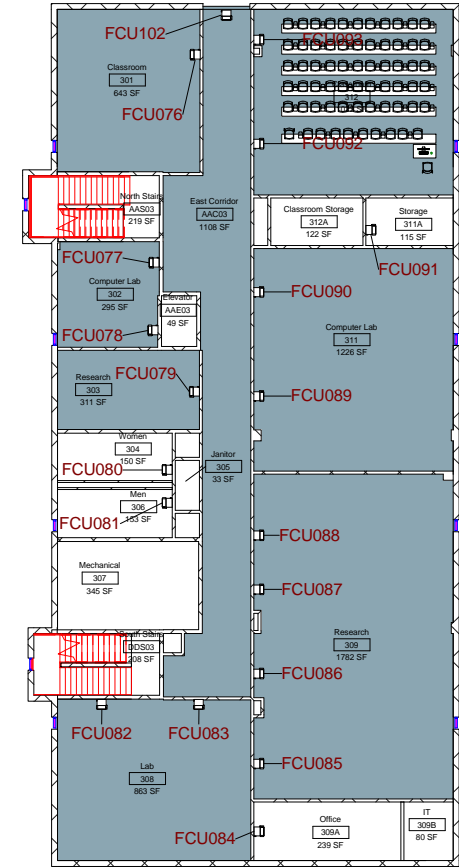 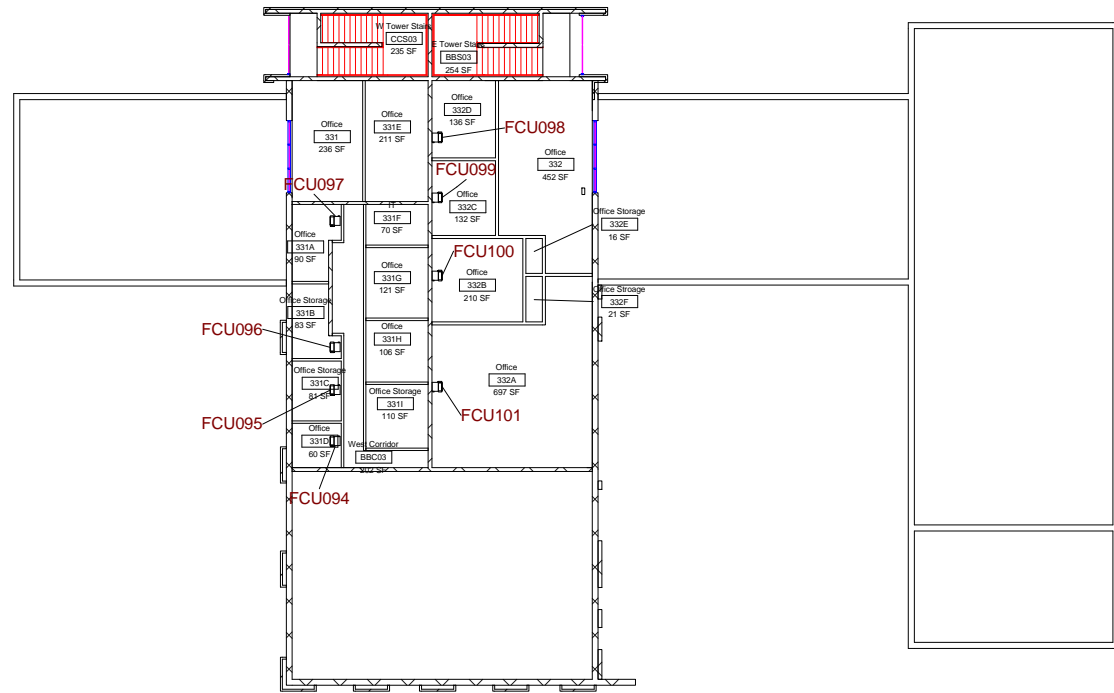

3 Air Handling Units 3  
1/32" = 1'-0"

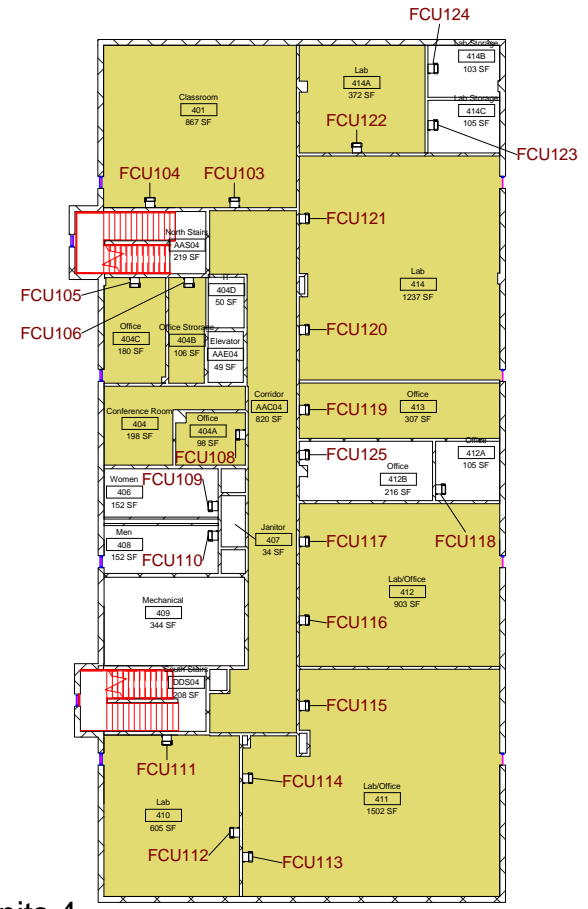


4 Air Handling Units 4  
1/32" = 1'-0"

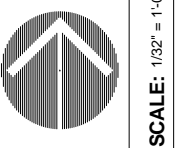

SCALE: 1/32" = 1'-0"

DWN	DATE
STK, JRC	4-8-2014
REV.	DATE

Agriculture Building  
 Level 3 & 4 HVAC Service Areas

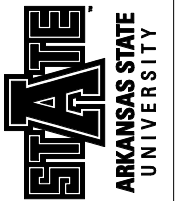

M3