


Room Use Categories

- Unassignable
- Classroom
- Lab
- Office
- General Use
- Support

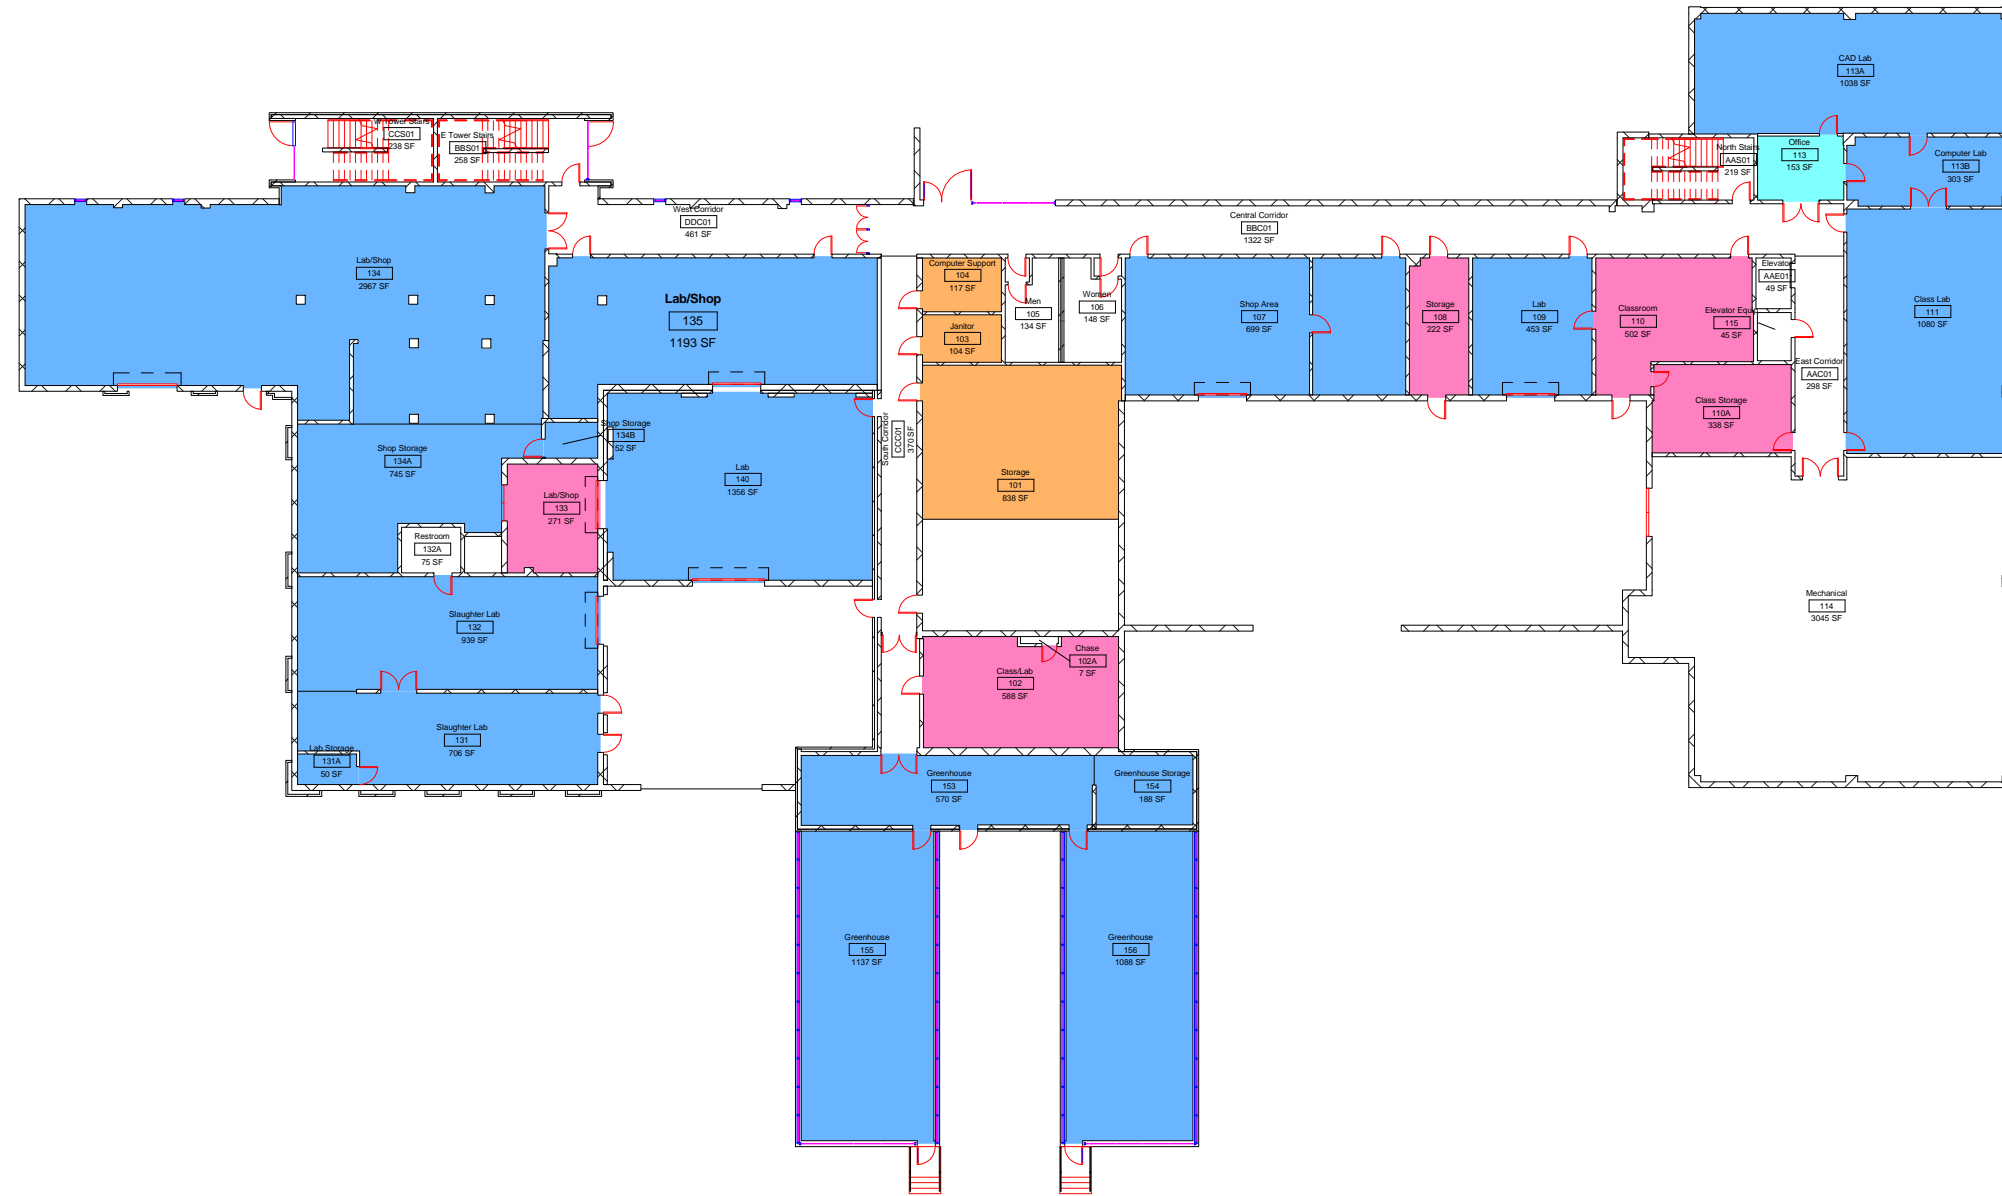


DWN	DATE	4-8-2014
	JRC	REV.
REV.	DATE	

Agriculture Building
Level 1 Room Use Allocation




SM1

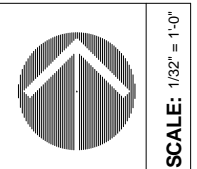

SCALE: 1/32" = 1'-0"

Room Use Categories

- Unassignable
- Classroom
- Lab
- Office
- General Use
- Support

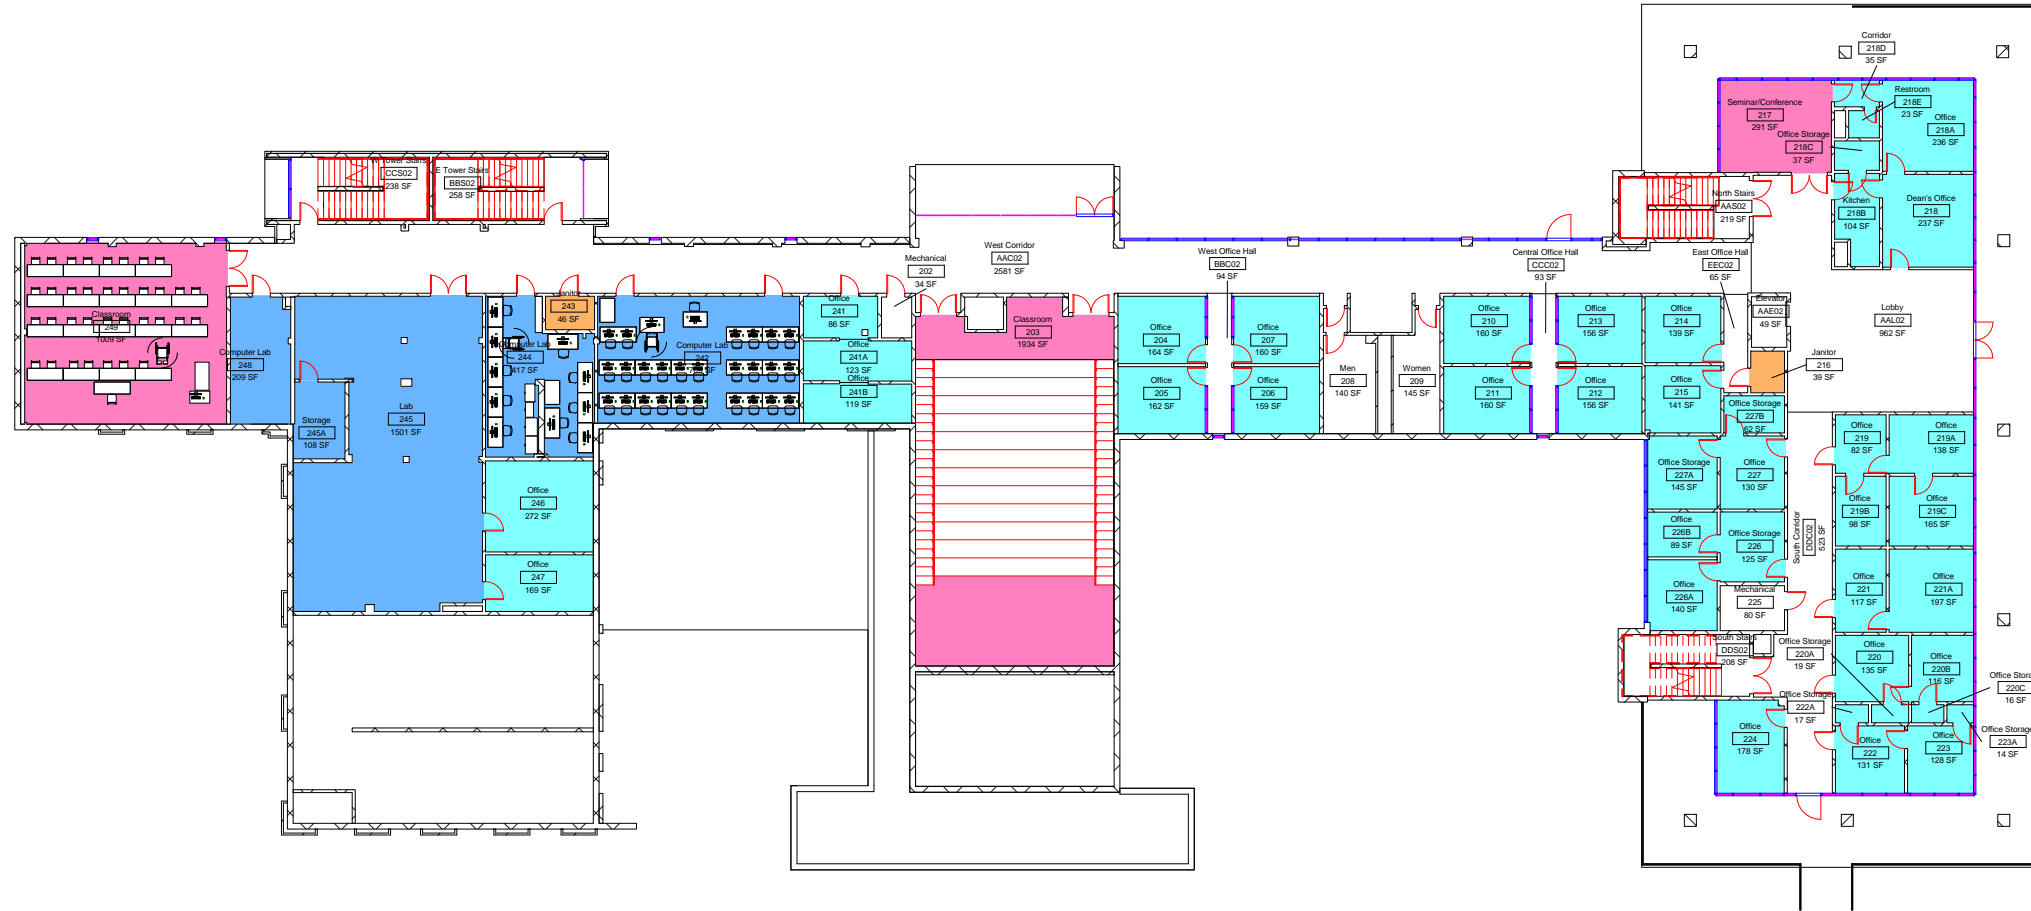


DWN	DATE	
	4-8-2014	
JRC	REV.	
	DATE	

Agriculture Building
Level 2 Room Use Allocation




SM2

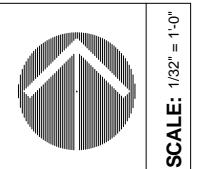


Room Use Categories


- Unassignable
- Classroom
- Lab
- Office
- General Use
- Support

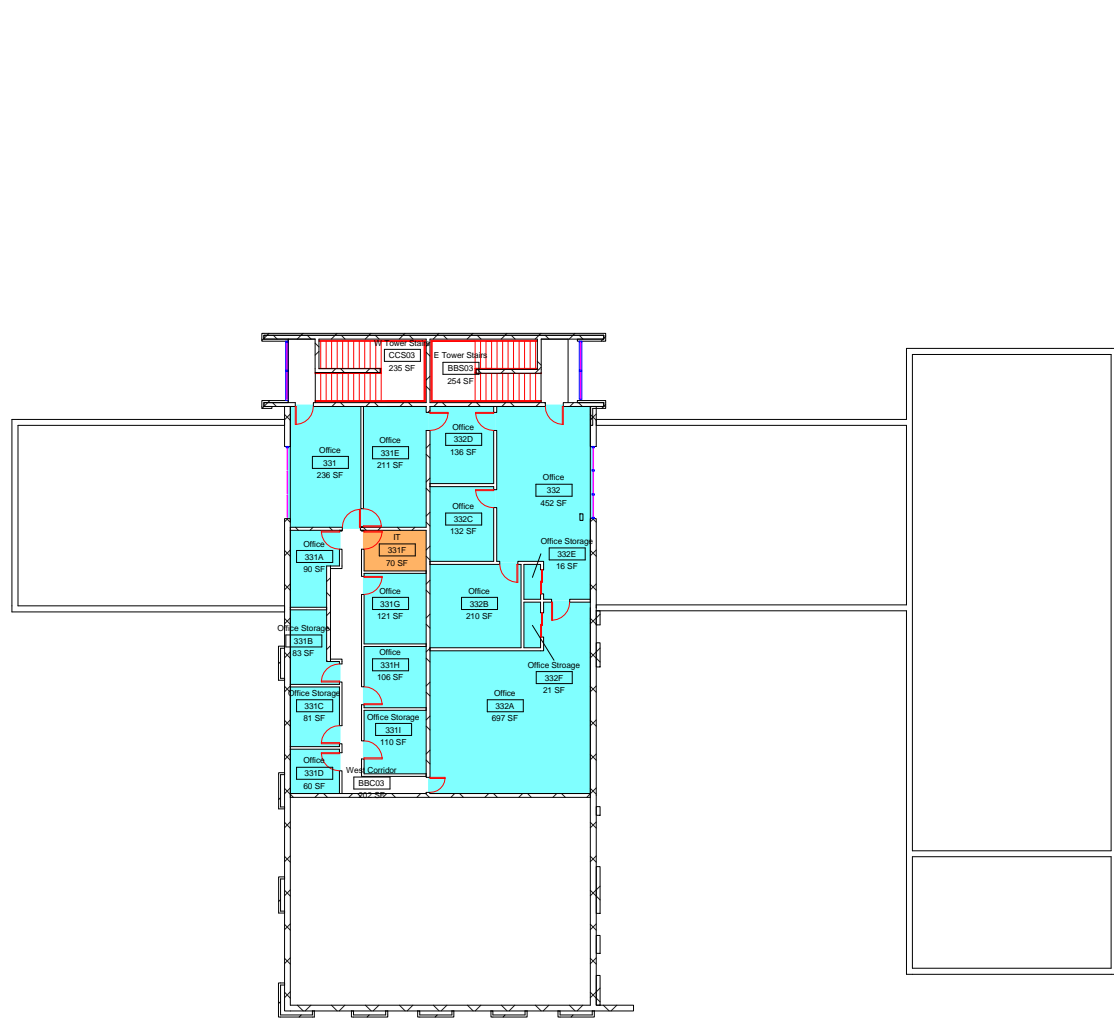

③ Room Use 3
1/32" = 1'-0"

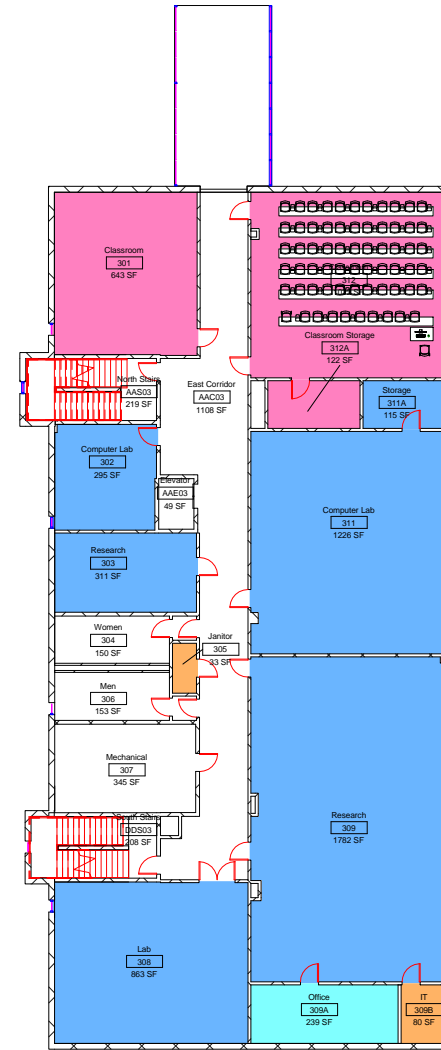


④ Room Use 4
1/32" = 1'-0"

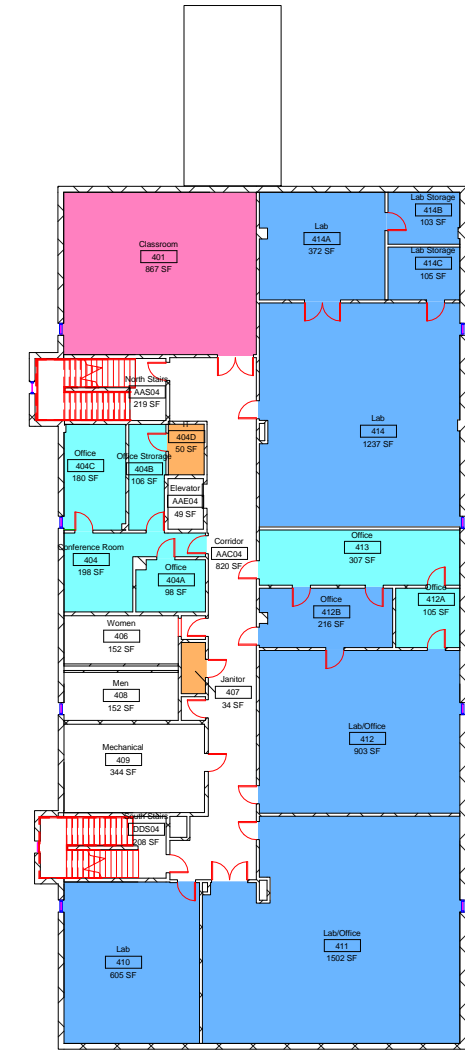

SCALE: 1/32" = 1'-0"

DWN	DATE
JRC	4-8-2014
REV.	DATE

Agriculture Building Level 3 & 4 Room Use Allocation

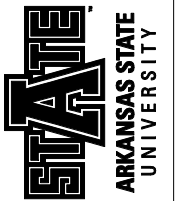

SM3