


DWN	DATE
STK, JRC	4-21-2014
REV.	DATE

Arkansas Hall
Level 1 HVAC Service Areas




M-1

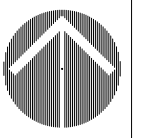


SCALE: 1" = 20'-0"

Equipment Legend

AH001

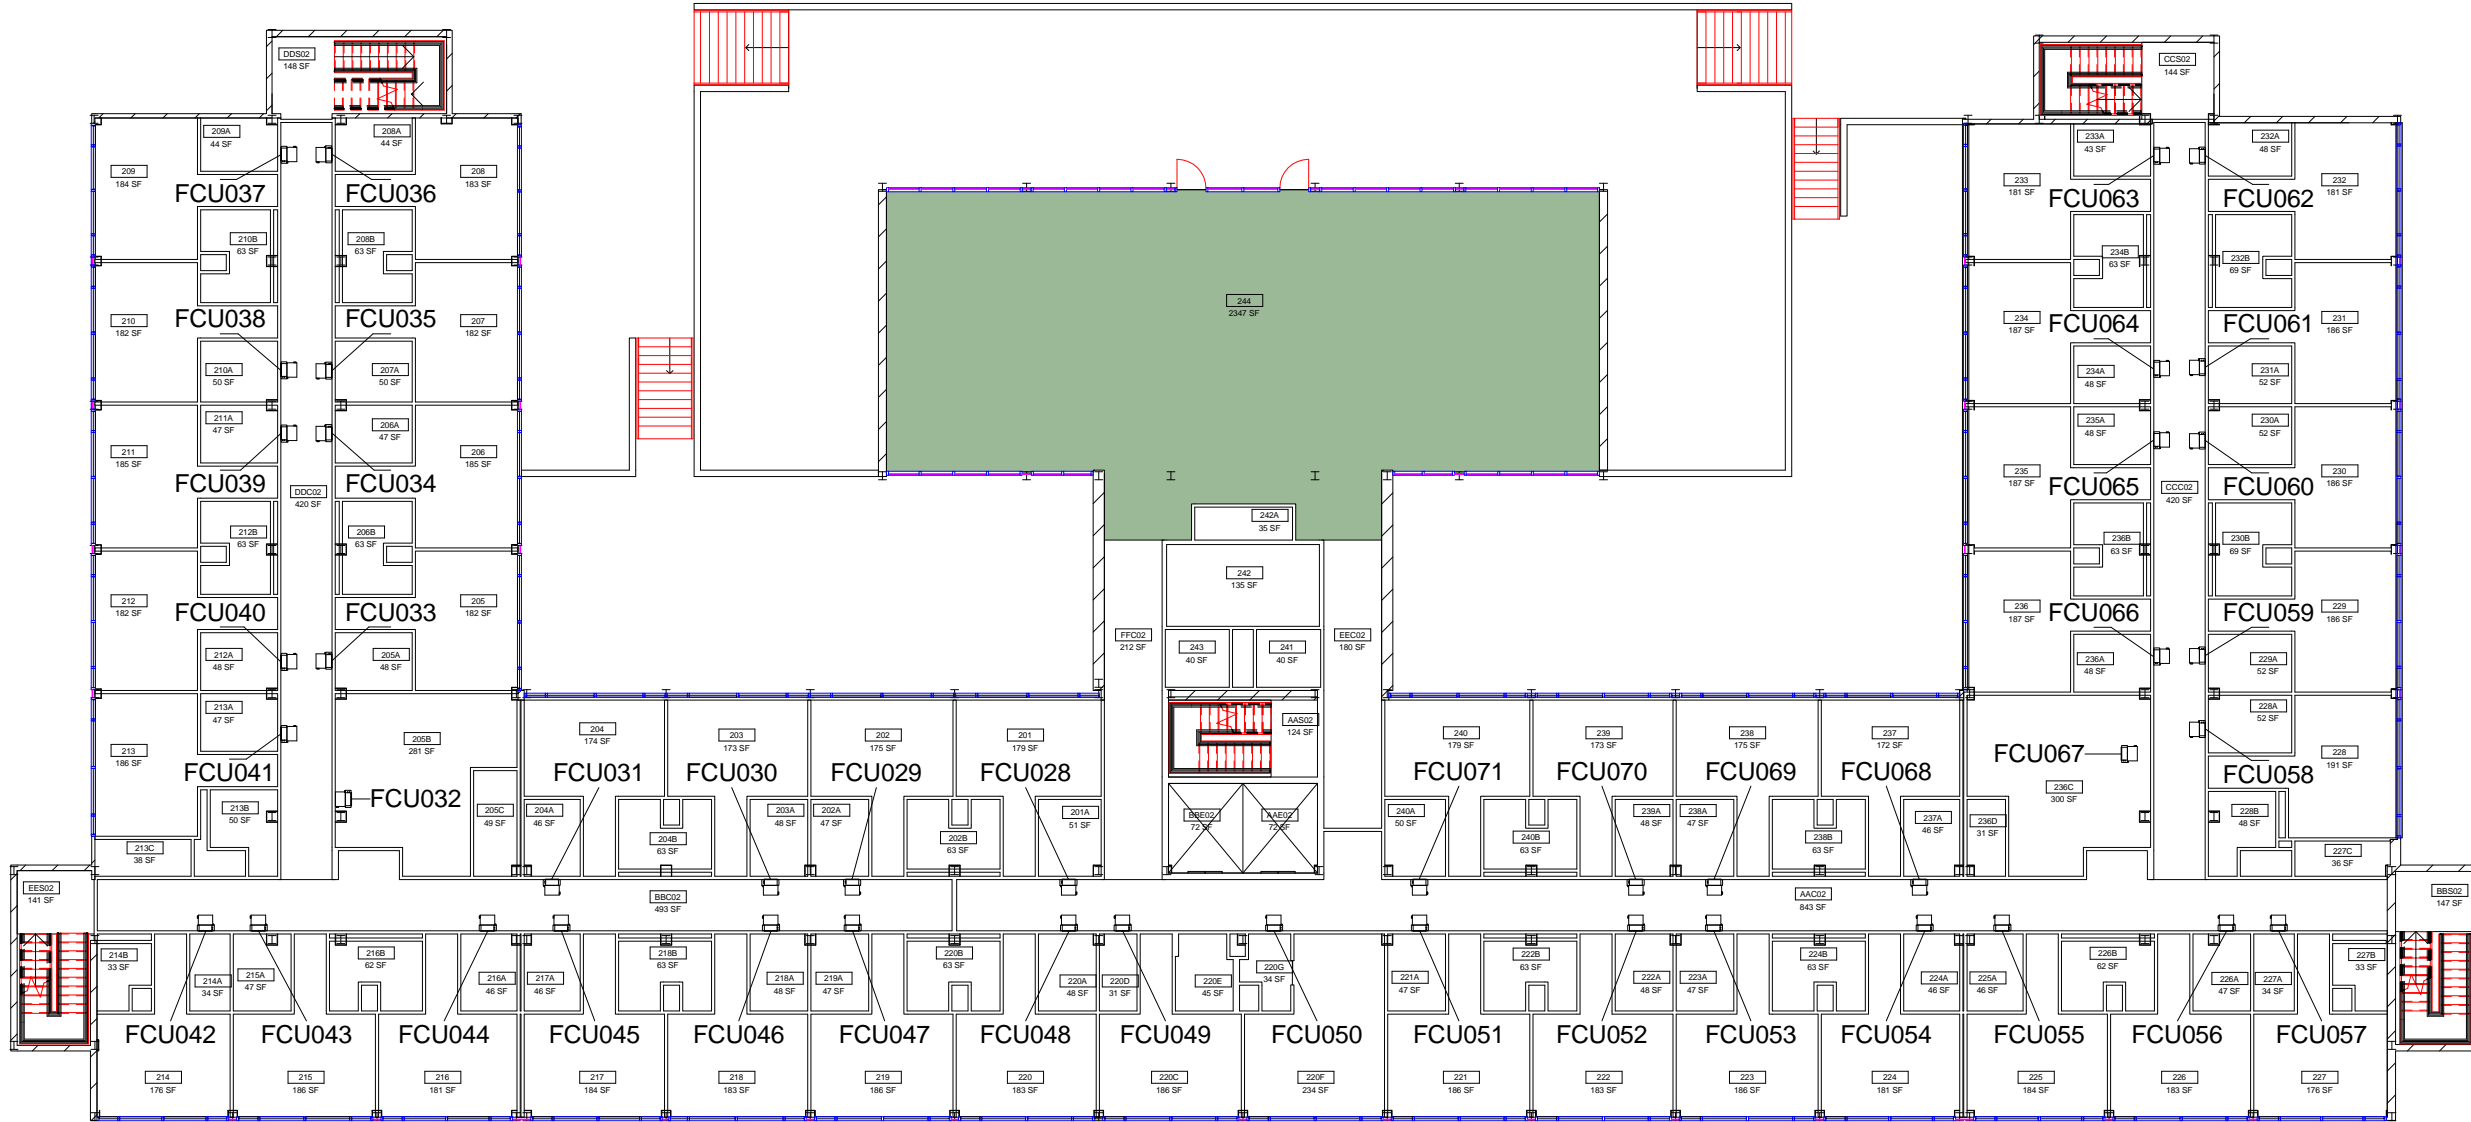


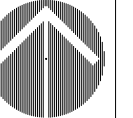DWN	Author	DATE
	REV.	DATE
		SCALE: 1" = 20'-0"

Arkansas Hall
Level 2 HVAC Service Areas





M-2

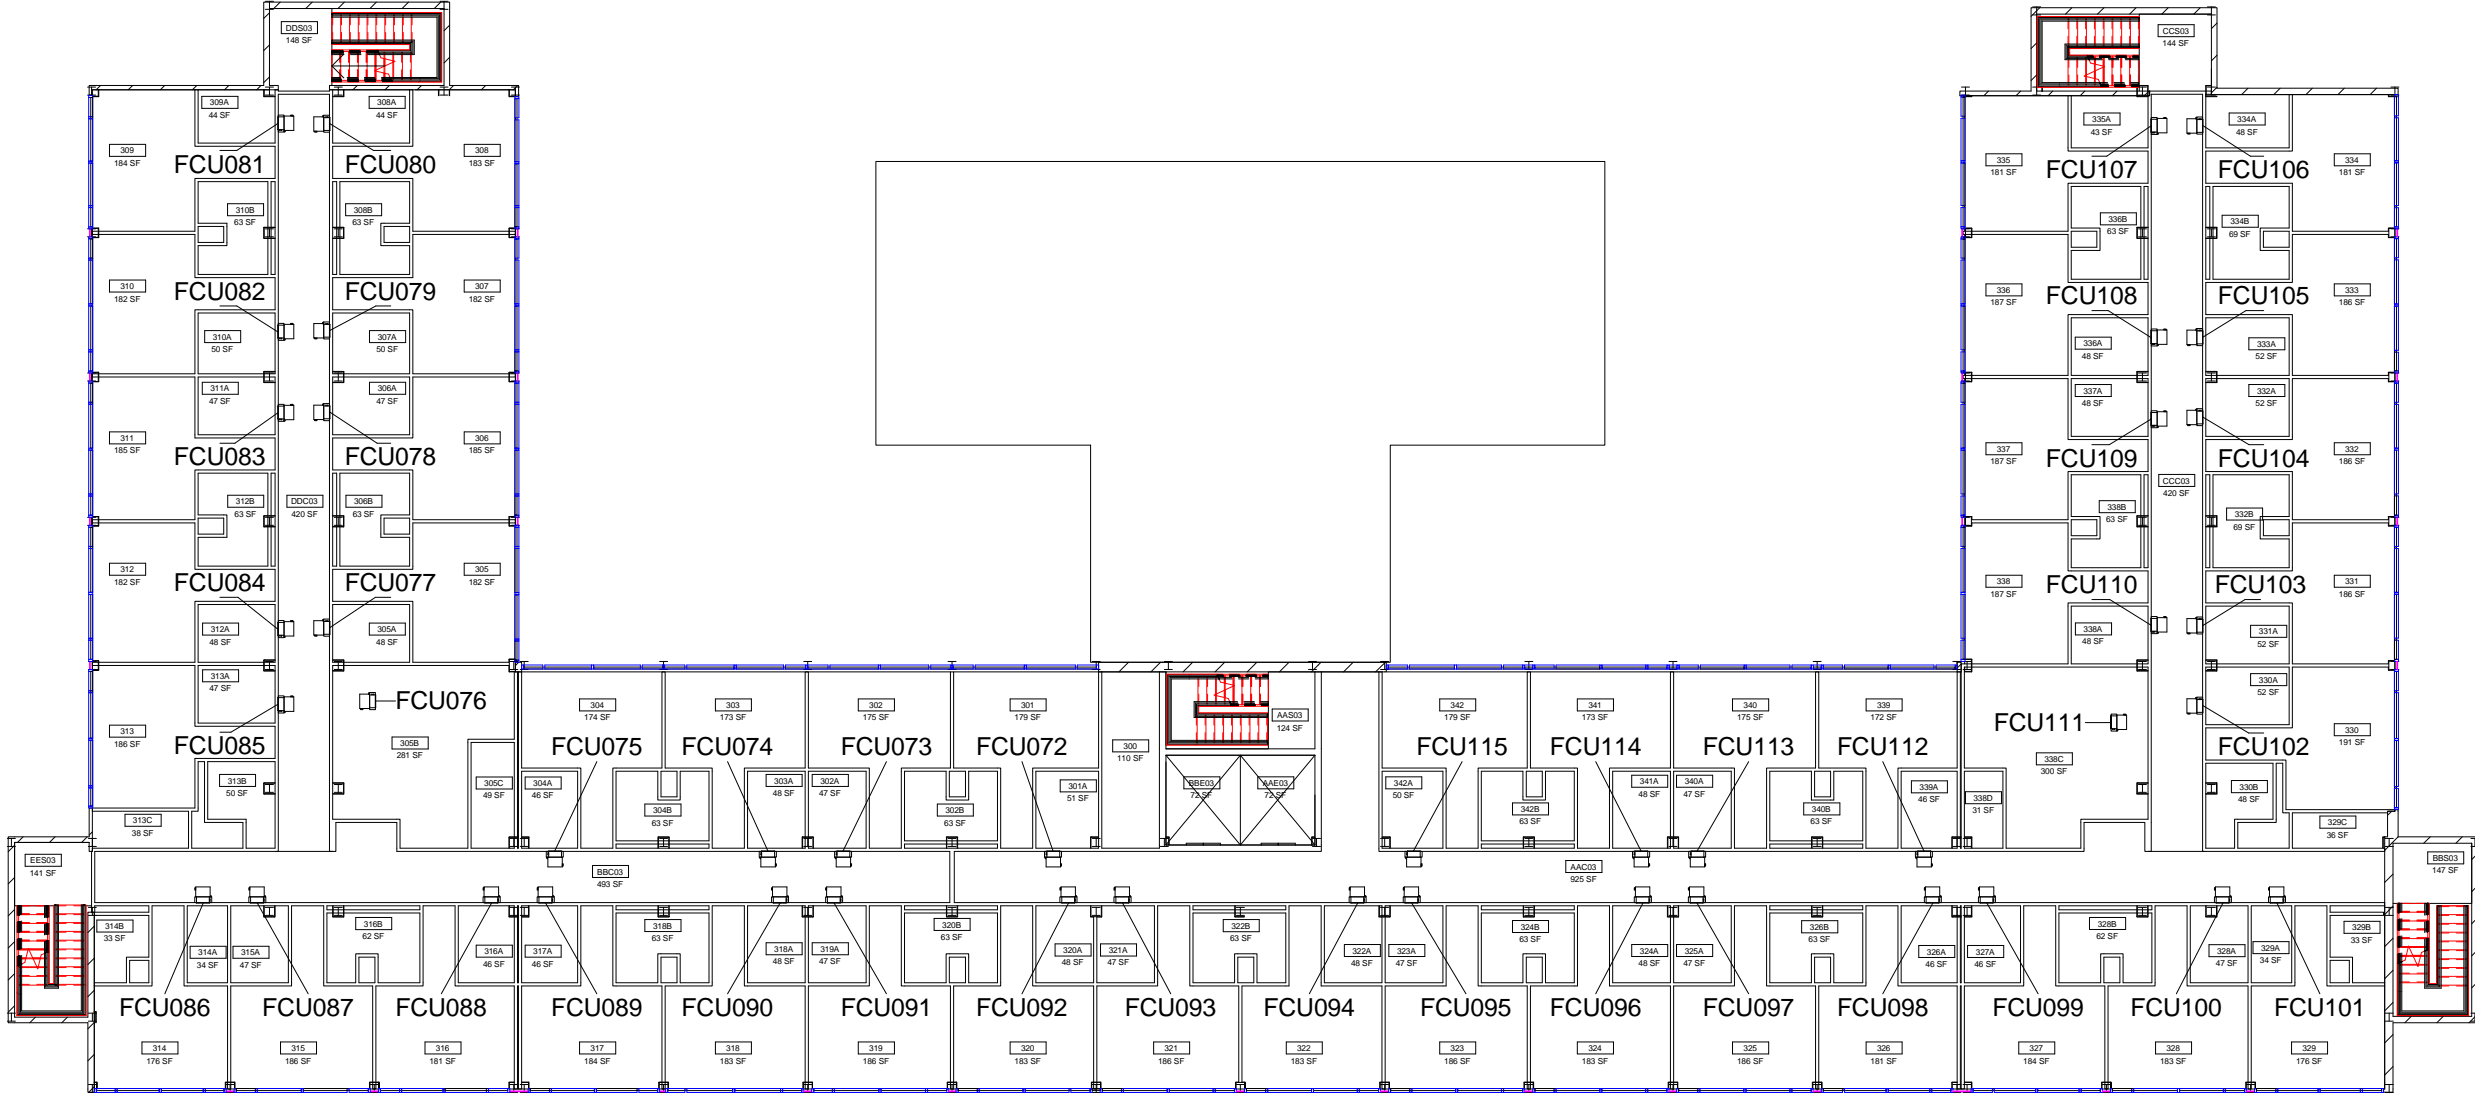

DWN	DATE	
	STK, JRC	4-21-2014
REV.	DATE	


Arkansas Hall
Level 3 HVAC Service Areas

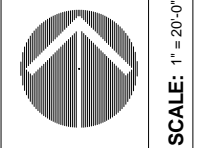

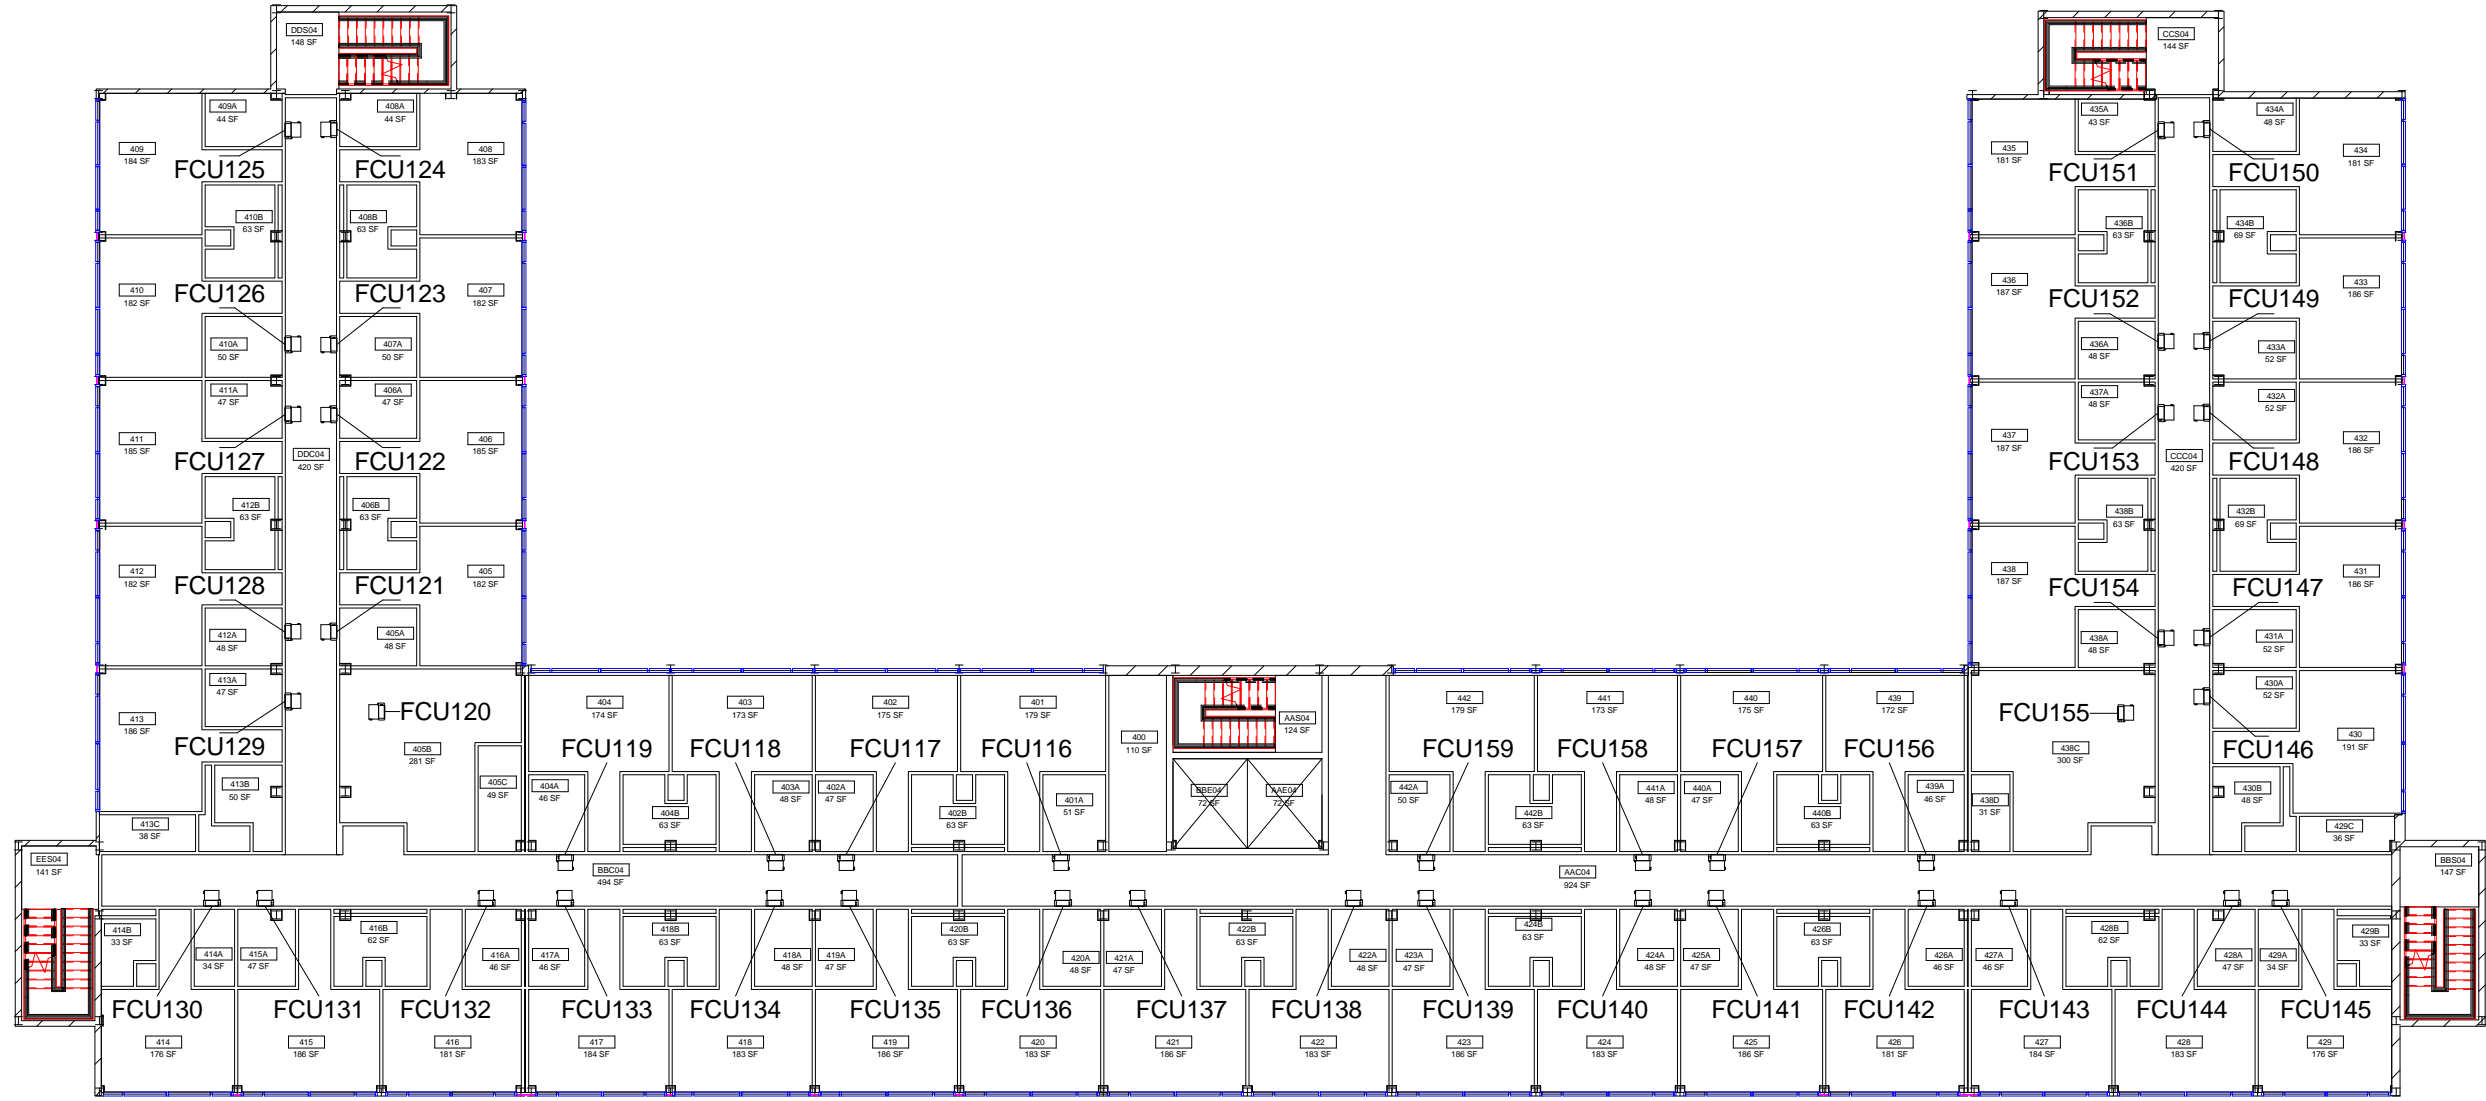


DWN	DATE
STK, JRC	4-21-2014
REV.	DATE

Arkansas Hall
Level 4 HVAC Service Areas

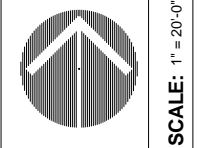

SCALE: 1" = 20'-0"

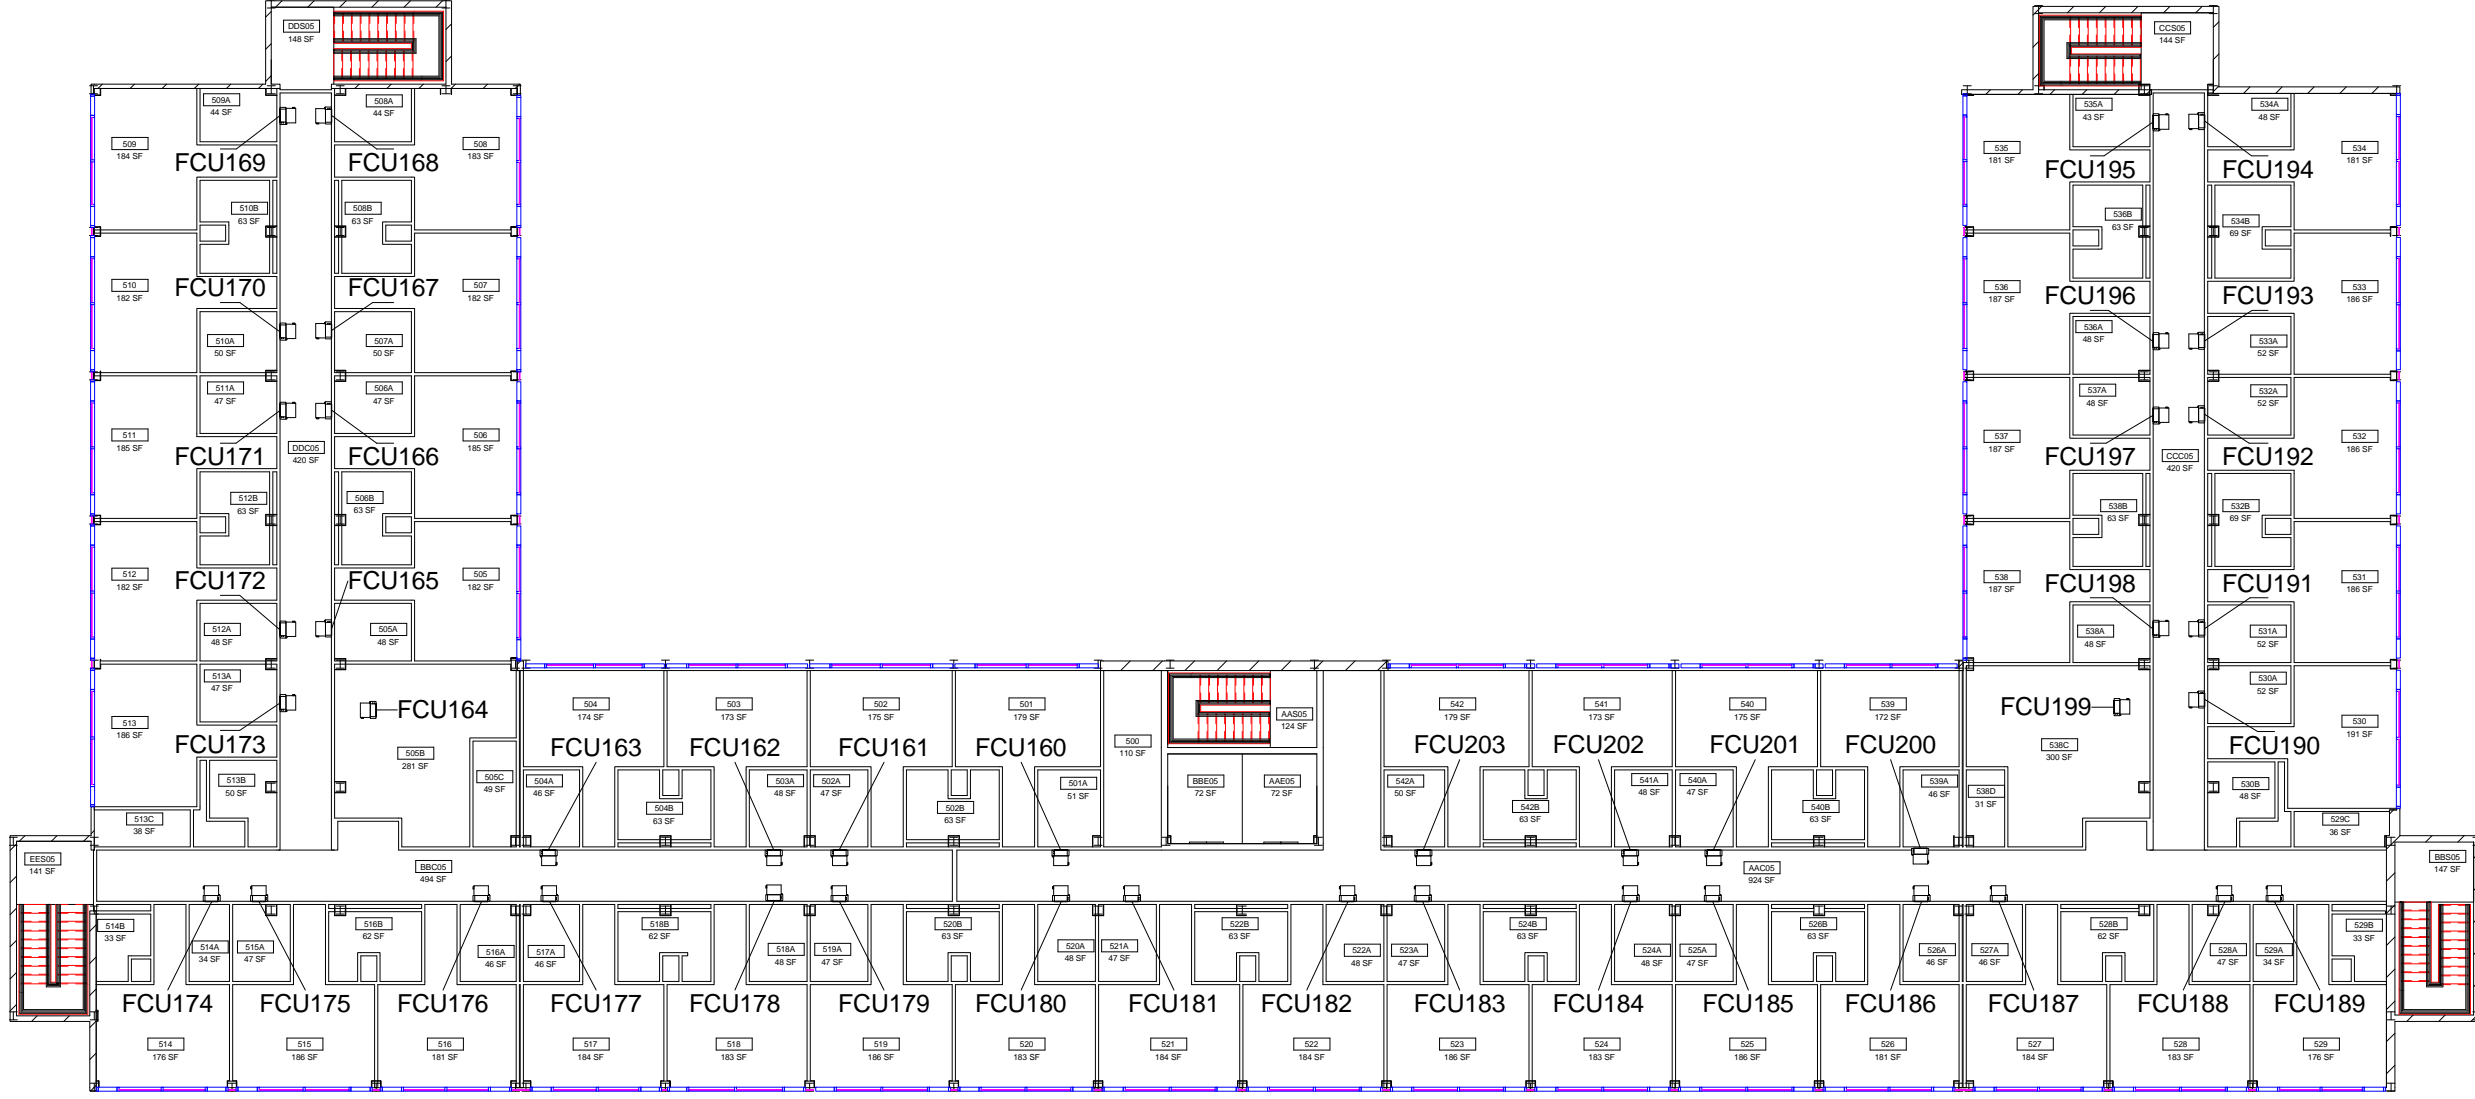

DWN	DATE
STK, JRC	4-21-2014
REV.	DATE

Arkansas Hall
Level 5 HVAC Service Areas

