


SCALE: 1/16" = 1'-0"

DWN	DATE
JRC <td>3-12-2014 </td>	3-12-2014
REV. <td>DATE</td>	DATE


College of Business
Level 1 Floor Plan

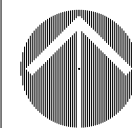




SCALE: 1/16" = 1'-0"

DWN	DATE
JRC <td>3-12-2014 </td>	3-12-2014
REV. <td>DATE</td>	DATE

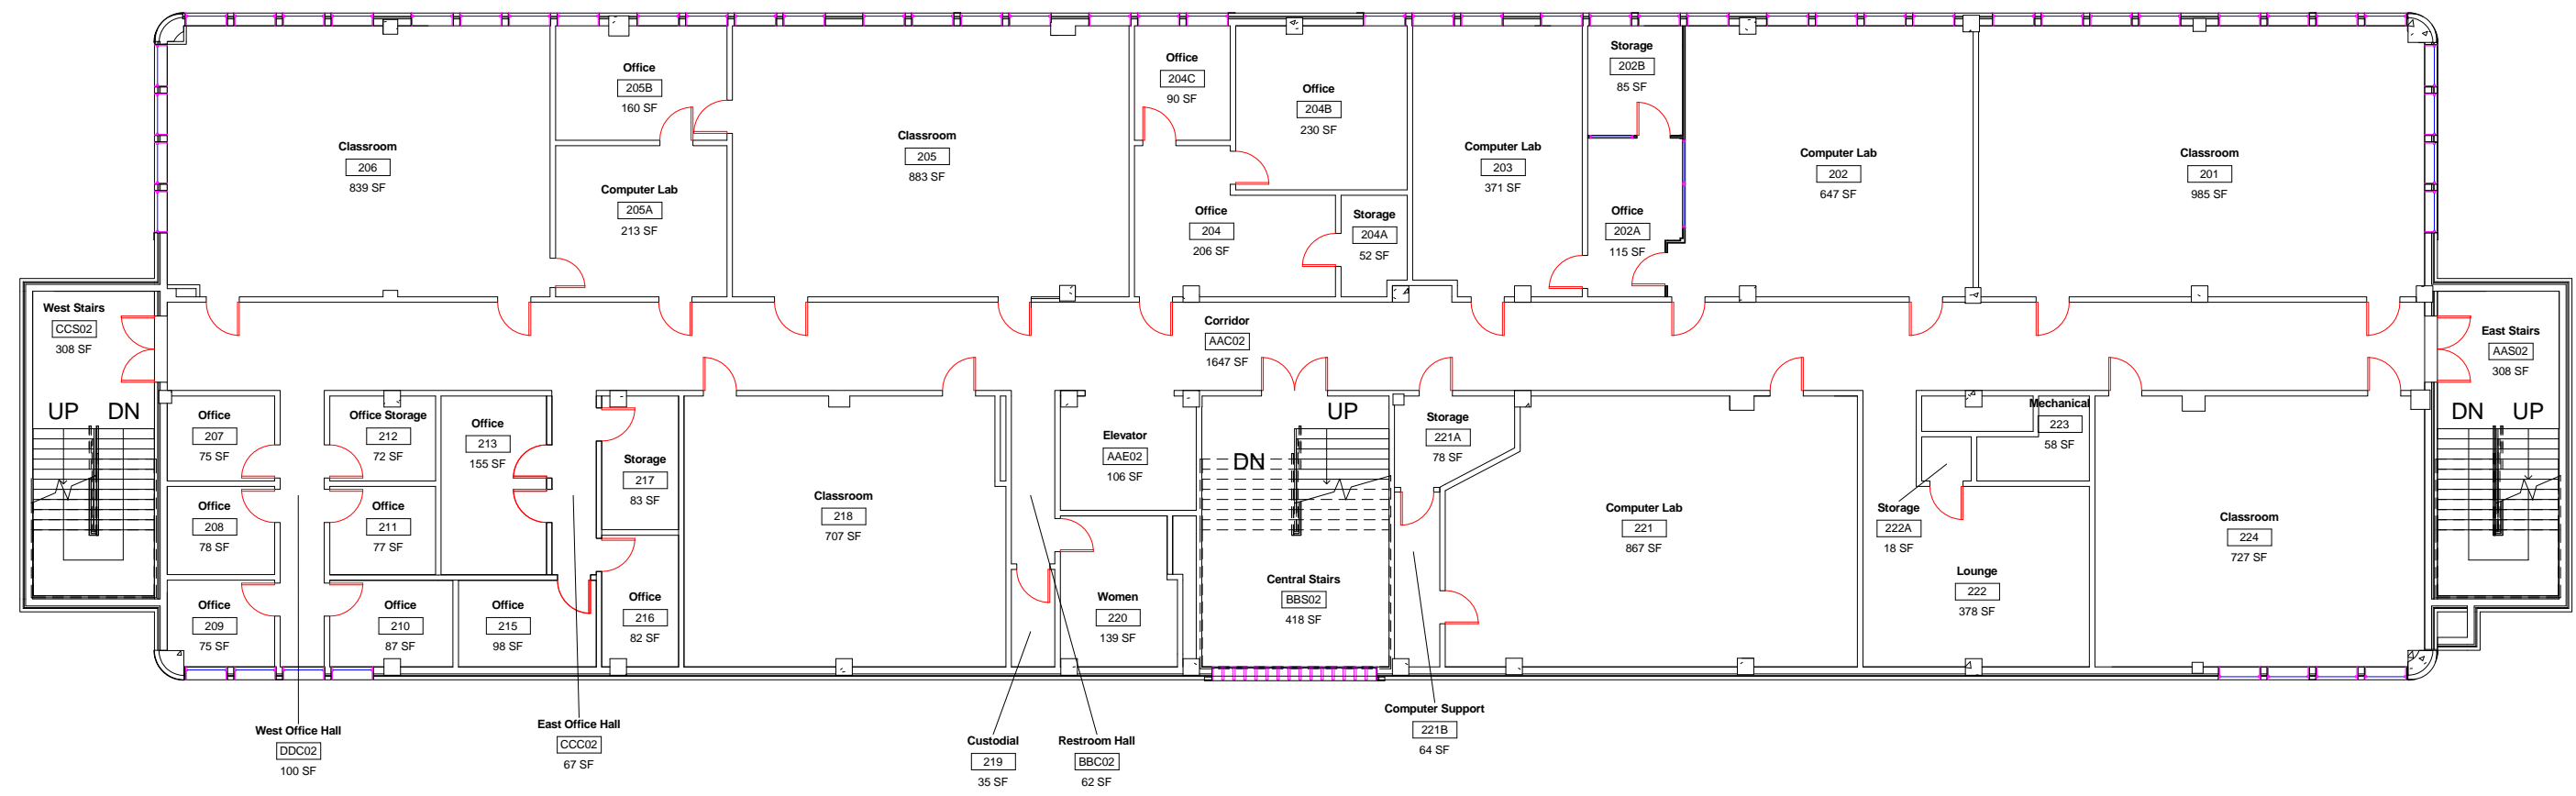

College of Business
Level 2 Floor Plan



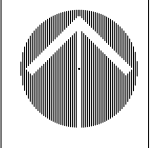

SCALE: 1/16" = 1'-0"

DWN	DATE
JRC <td>3-12-2014 </td>	3-12-2014
REV. <td>DATE</td>	DATE



College of Business
Level 3 Floor Plan





SCALE: 1/16" = 1'-0"

DWN DATE 3-12-2014

JRC REV. DATE

College of Business Level 4 Floor Plan

