


# Equipment Legend

 AH001/063



M1

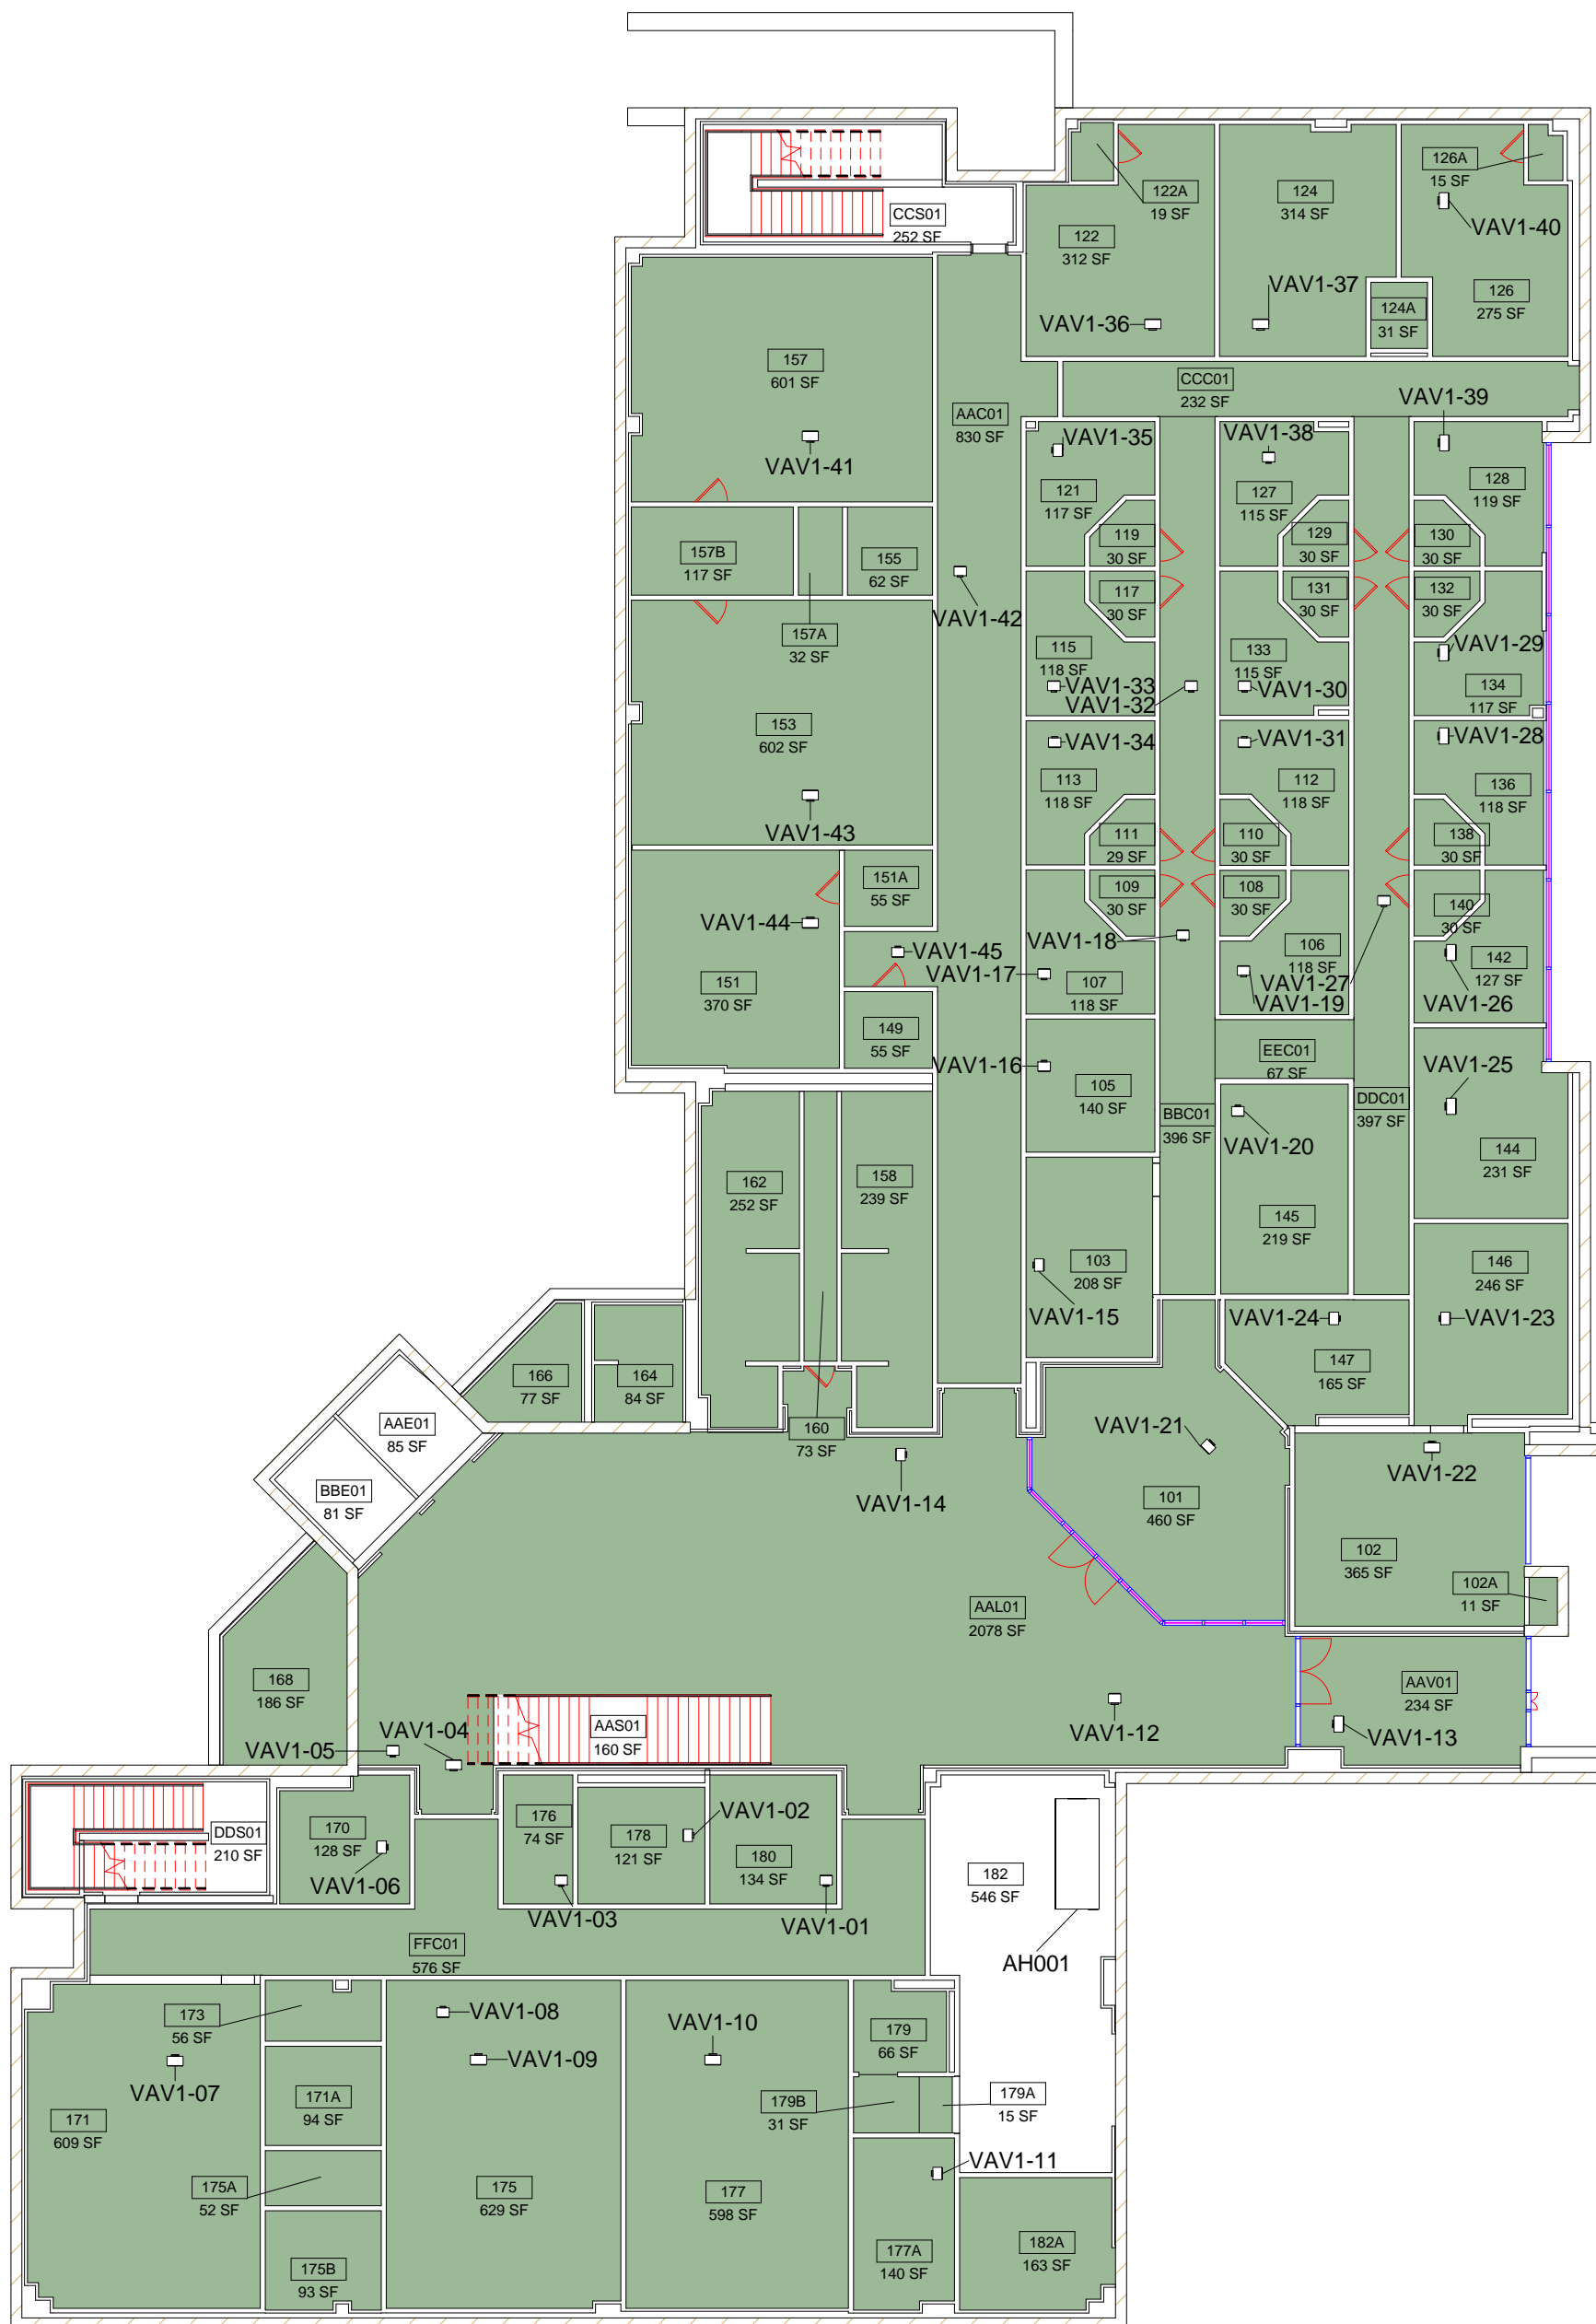

Don W. Reynolds Center for Health Sciences  
Level 1 HVAC Service Areas


DWN	DATE
STK	5/8/2014
REV.	DATE



SCALE: 1/16" = 1'-0"


# Equipment Legend

- AH002/063
- AH003/063

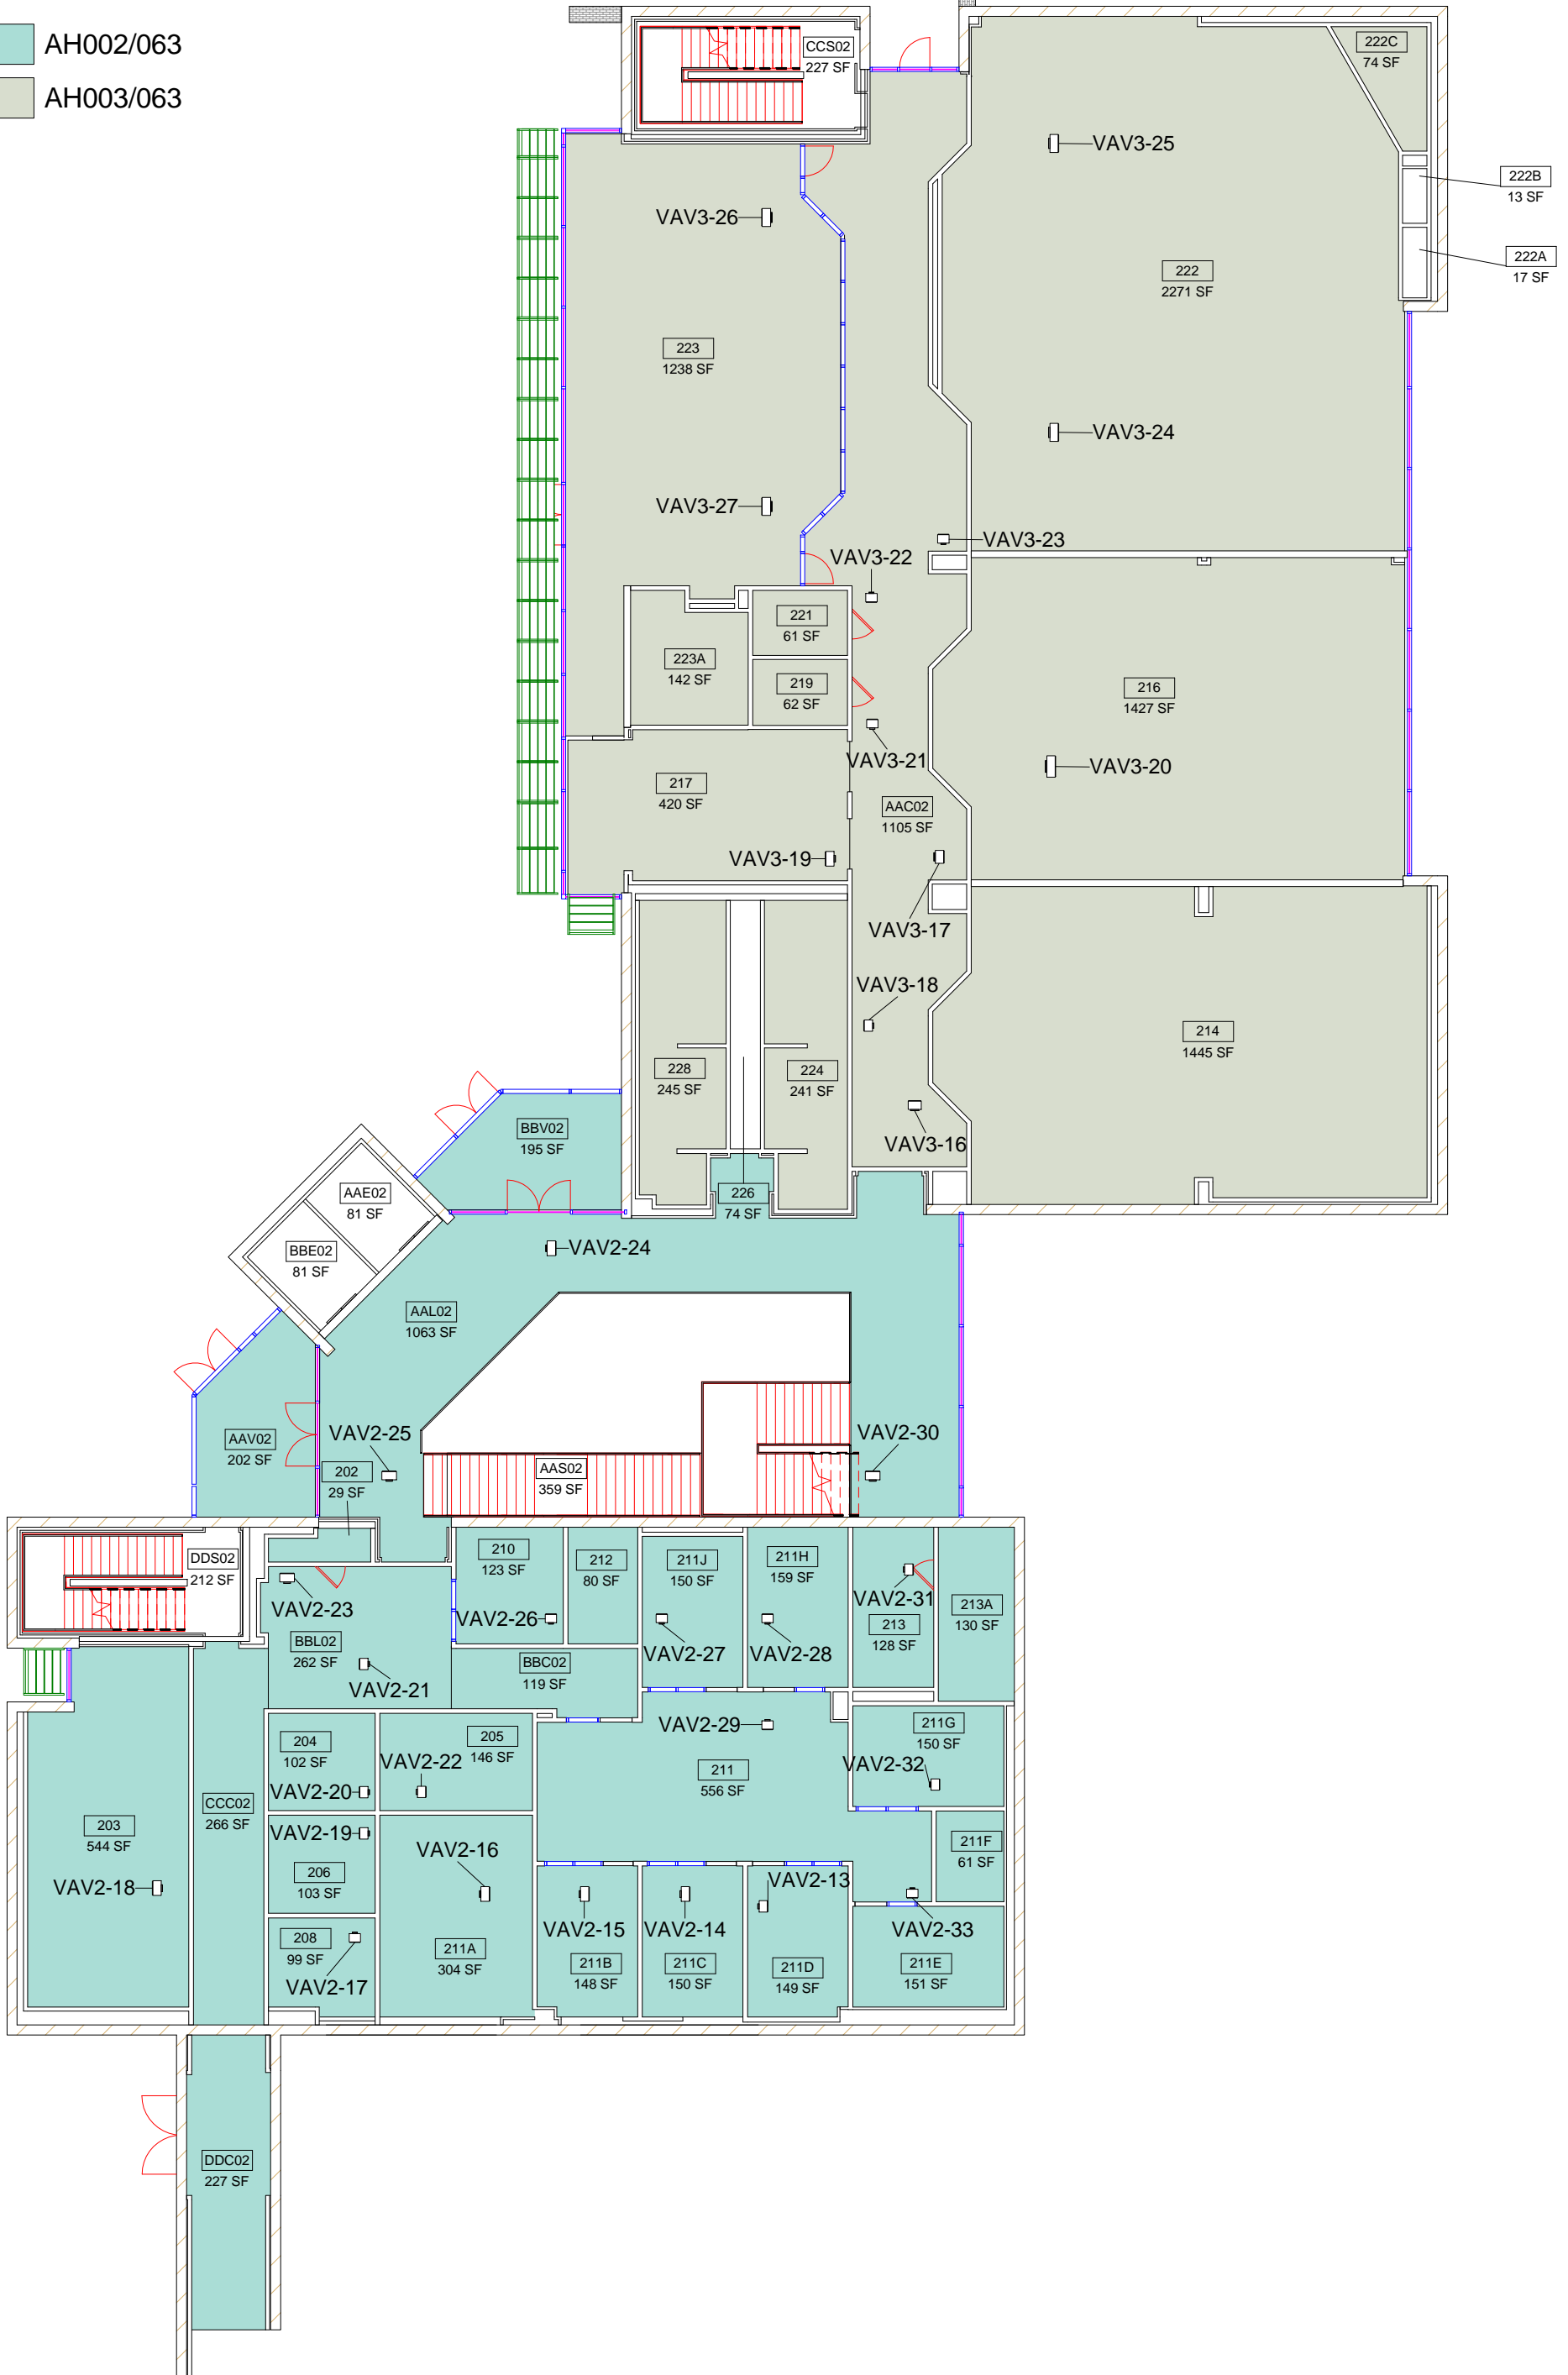

Don W. Reynolds Center for Health Sciences  
Level 2 HVAC Service Areas

DWN	DATE
STK	5/8/2014
REV.	DATE

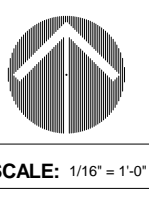

# Equipment Legend

- AH002/063
- AH003/063



M3




## Don W. Reynolds Center for Health Sciences Level 3 HVAC Service Areas

DWN	DATE
STK	5/8/2014
REV.	DATE



SCALE: 1/16" = 1'-0"

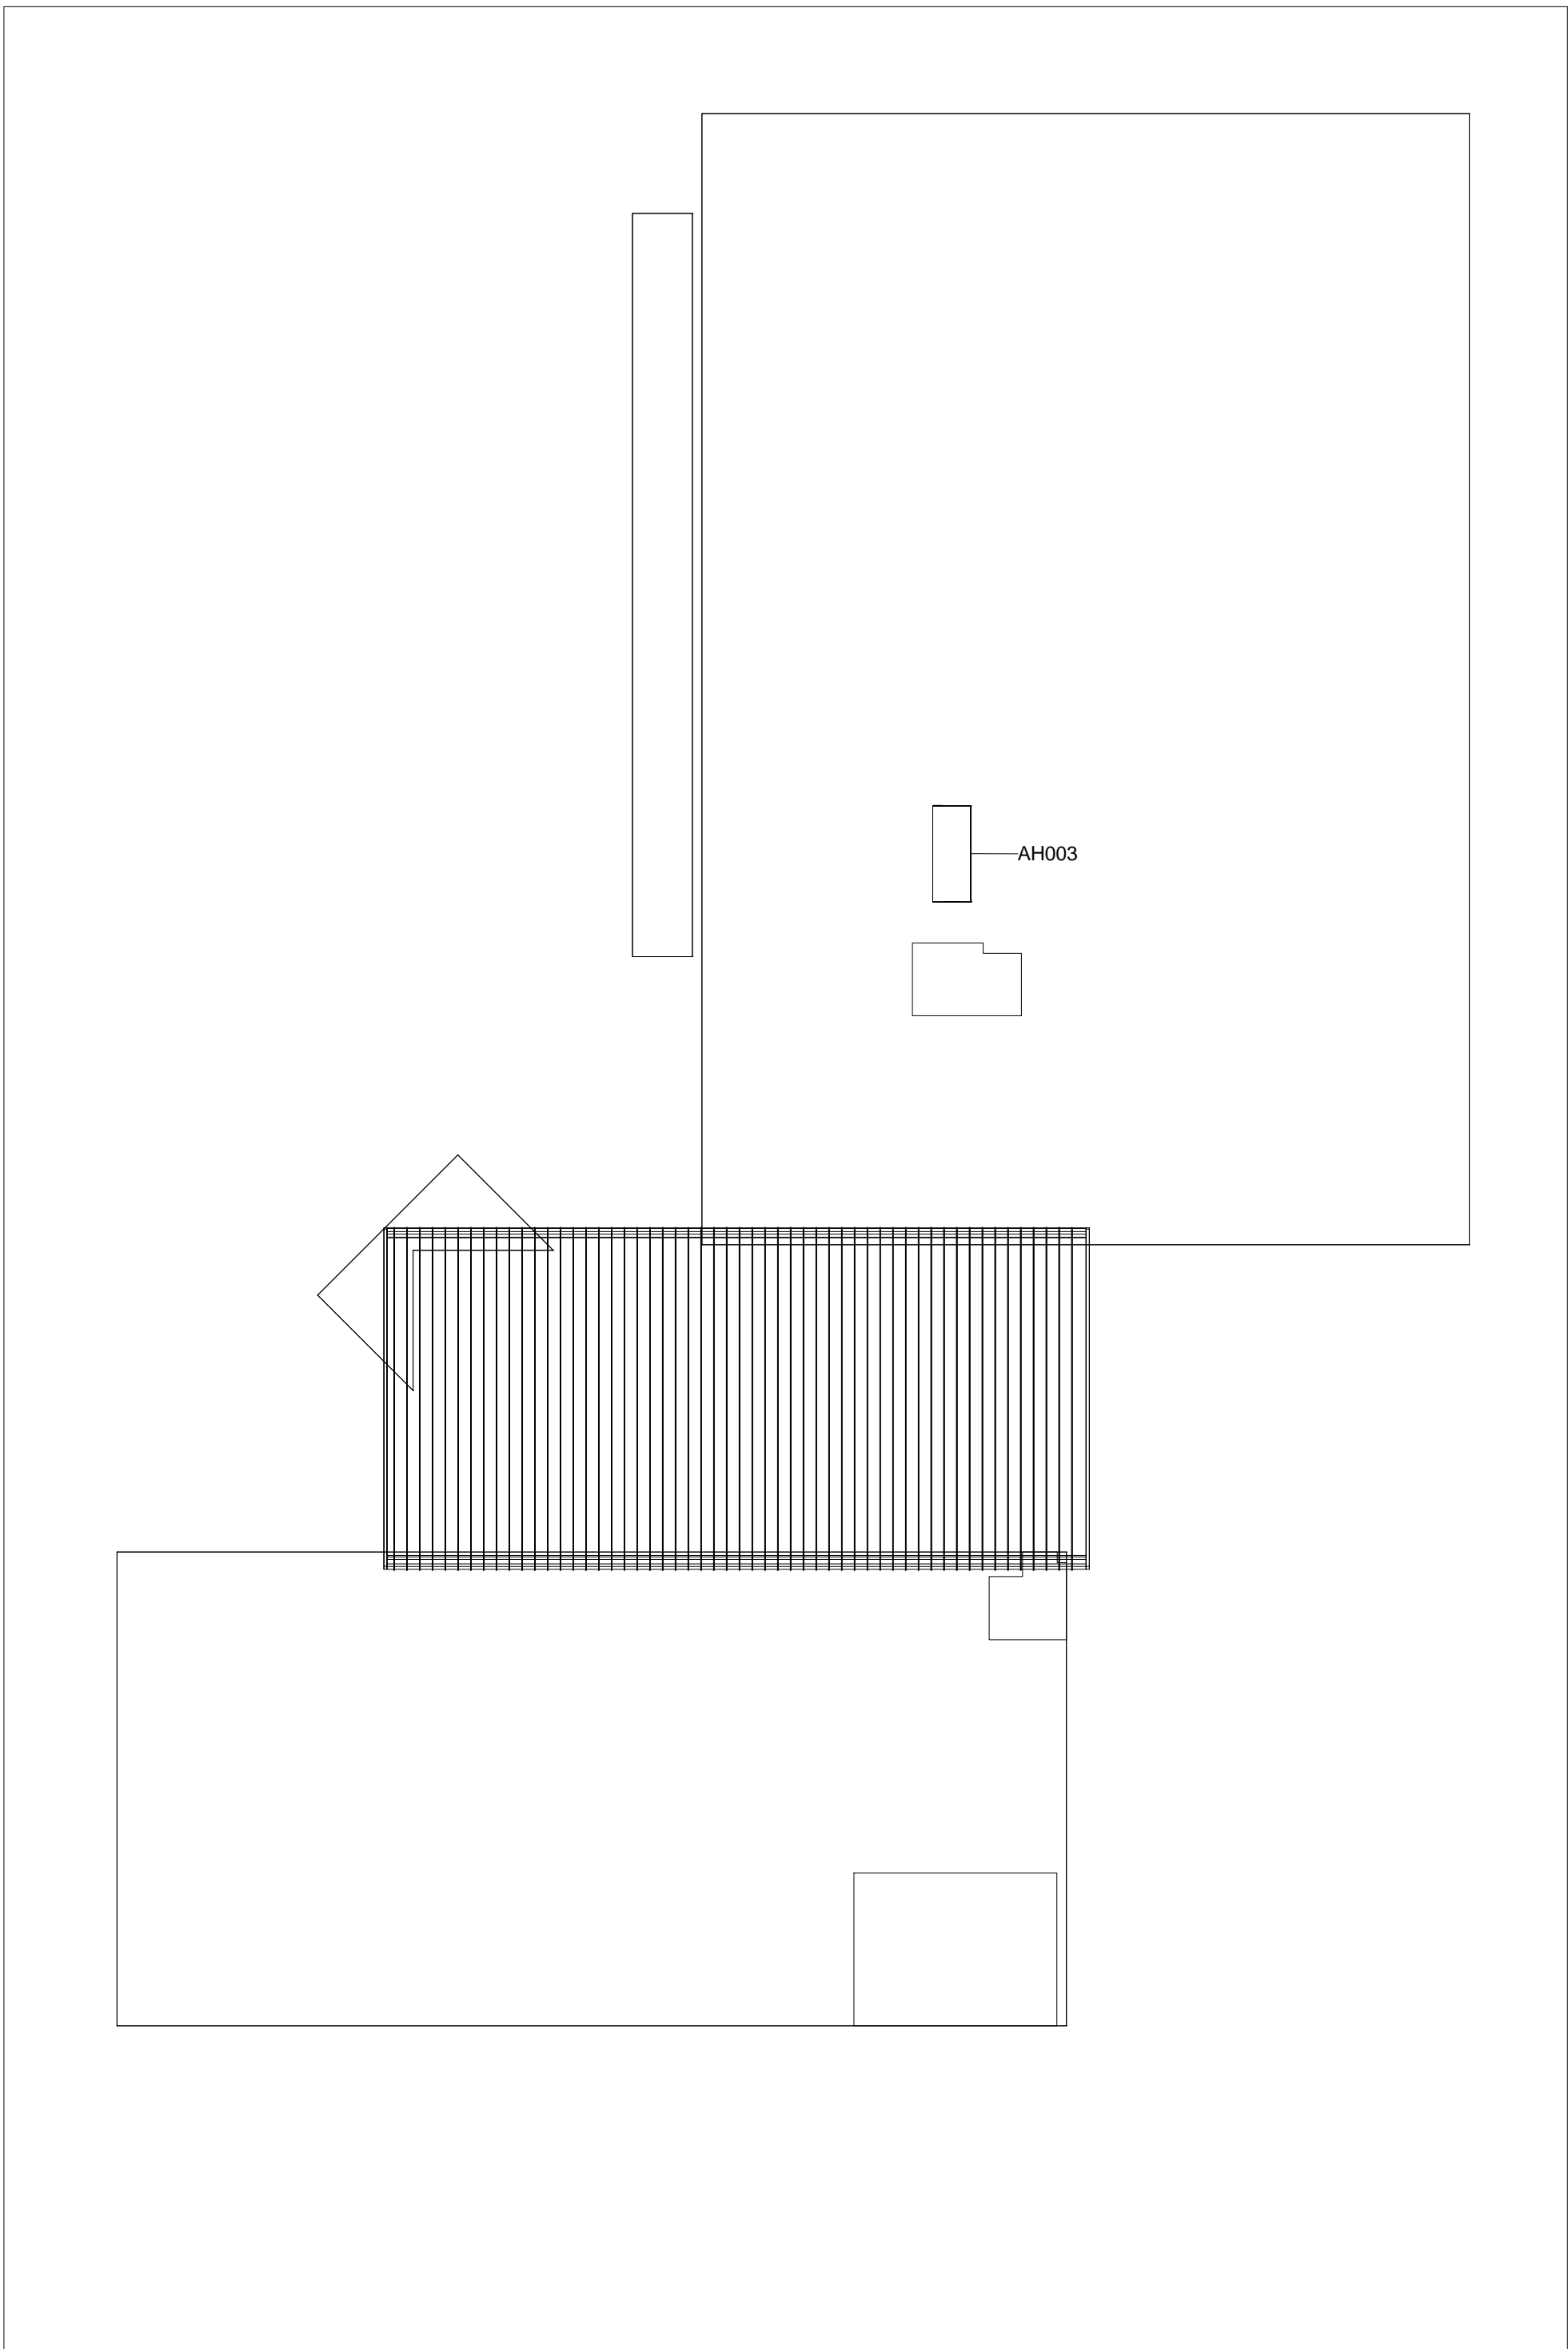

M4



Don W. Reynolds Center for Health Sciences  
Roof Level HVAC Service Areas

DWN	DATE
STK	5/8/2014
REV.	DATE



SCALE: 1/16" = 1'-0"