

Equipment Legend

- AH004
- AH005
- AH006



M1



Eugene Smith Hall
Level 1 HVAC Service Areas


DWN	DATE
STK	5/29/2014
REV.	DATE



SCALE: 1/16" = 1'-0"

Equipment Legend

- AH001
- AH004
- AH005

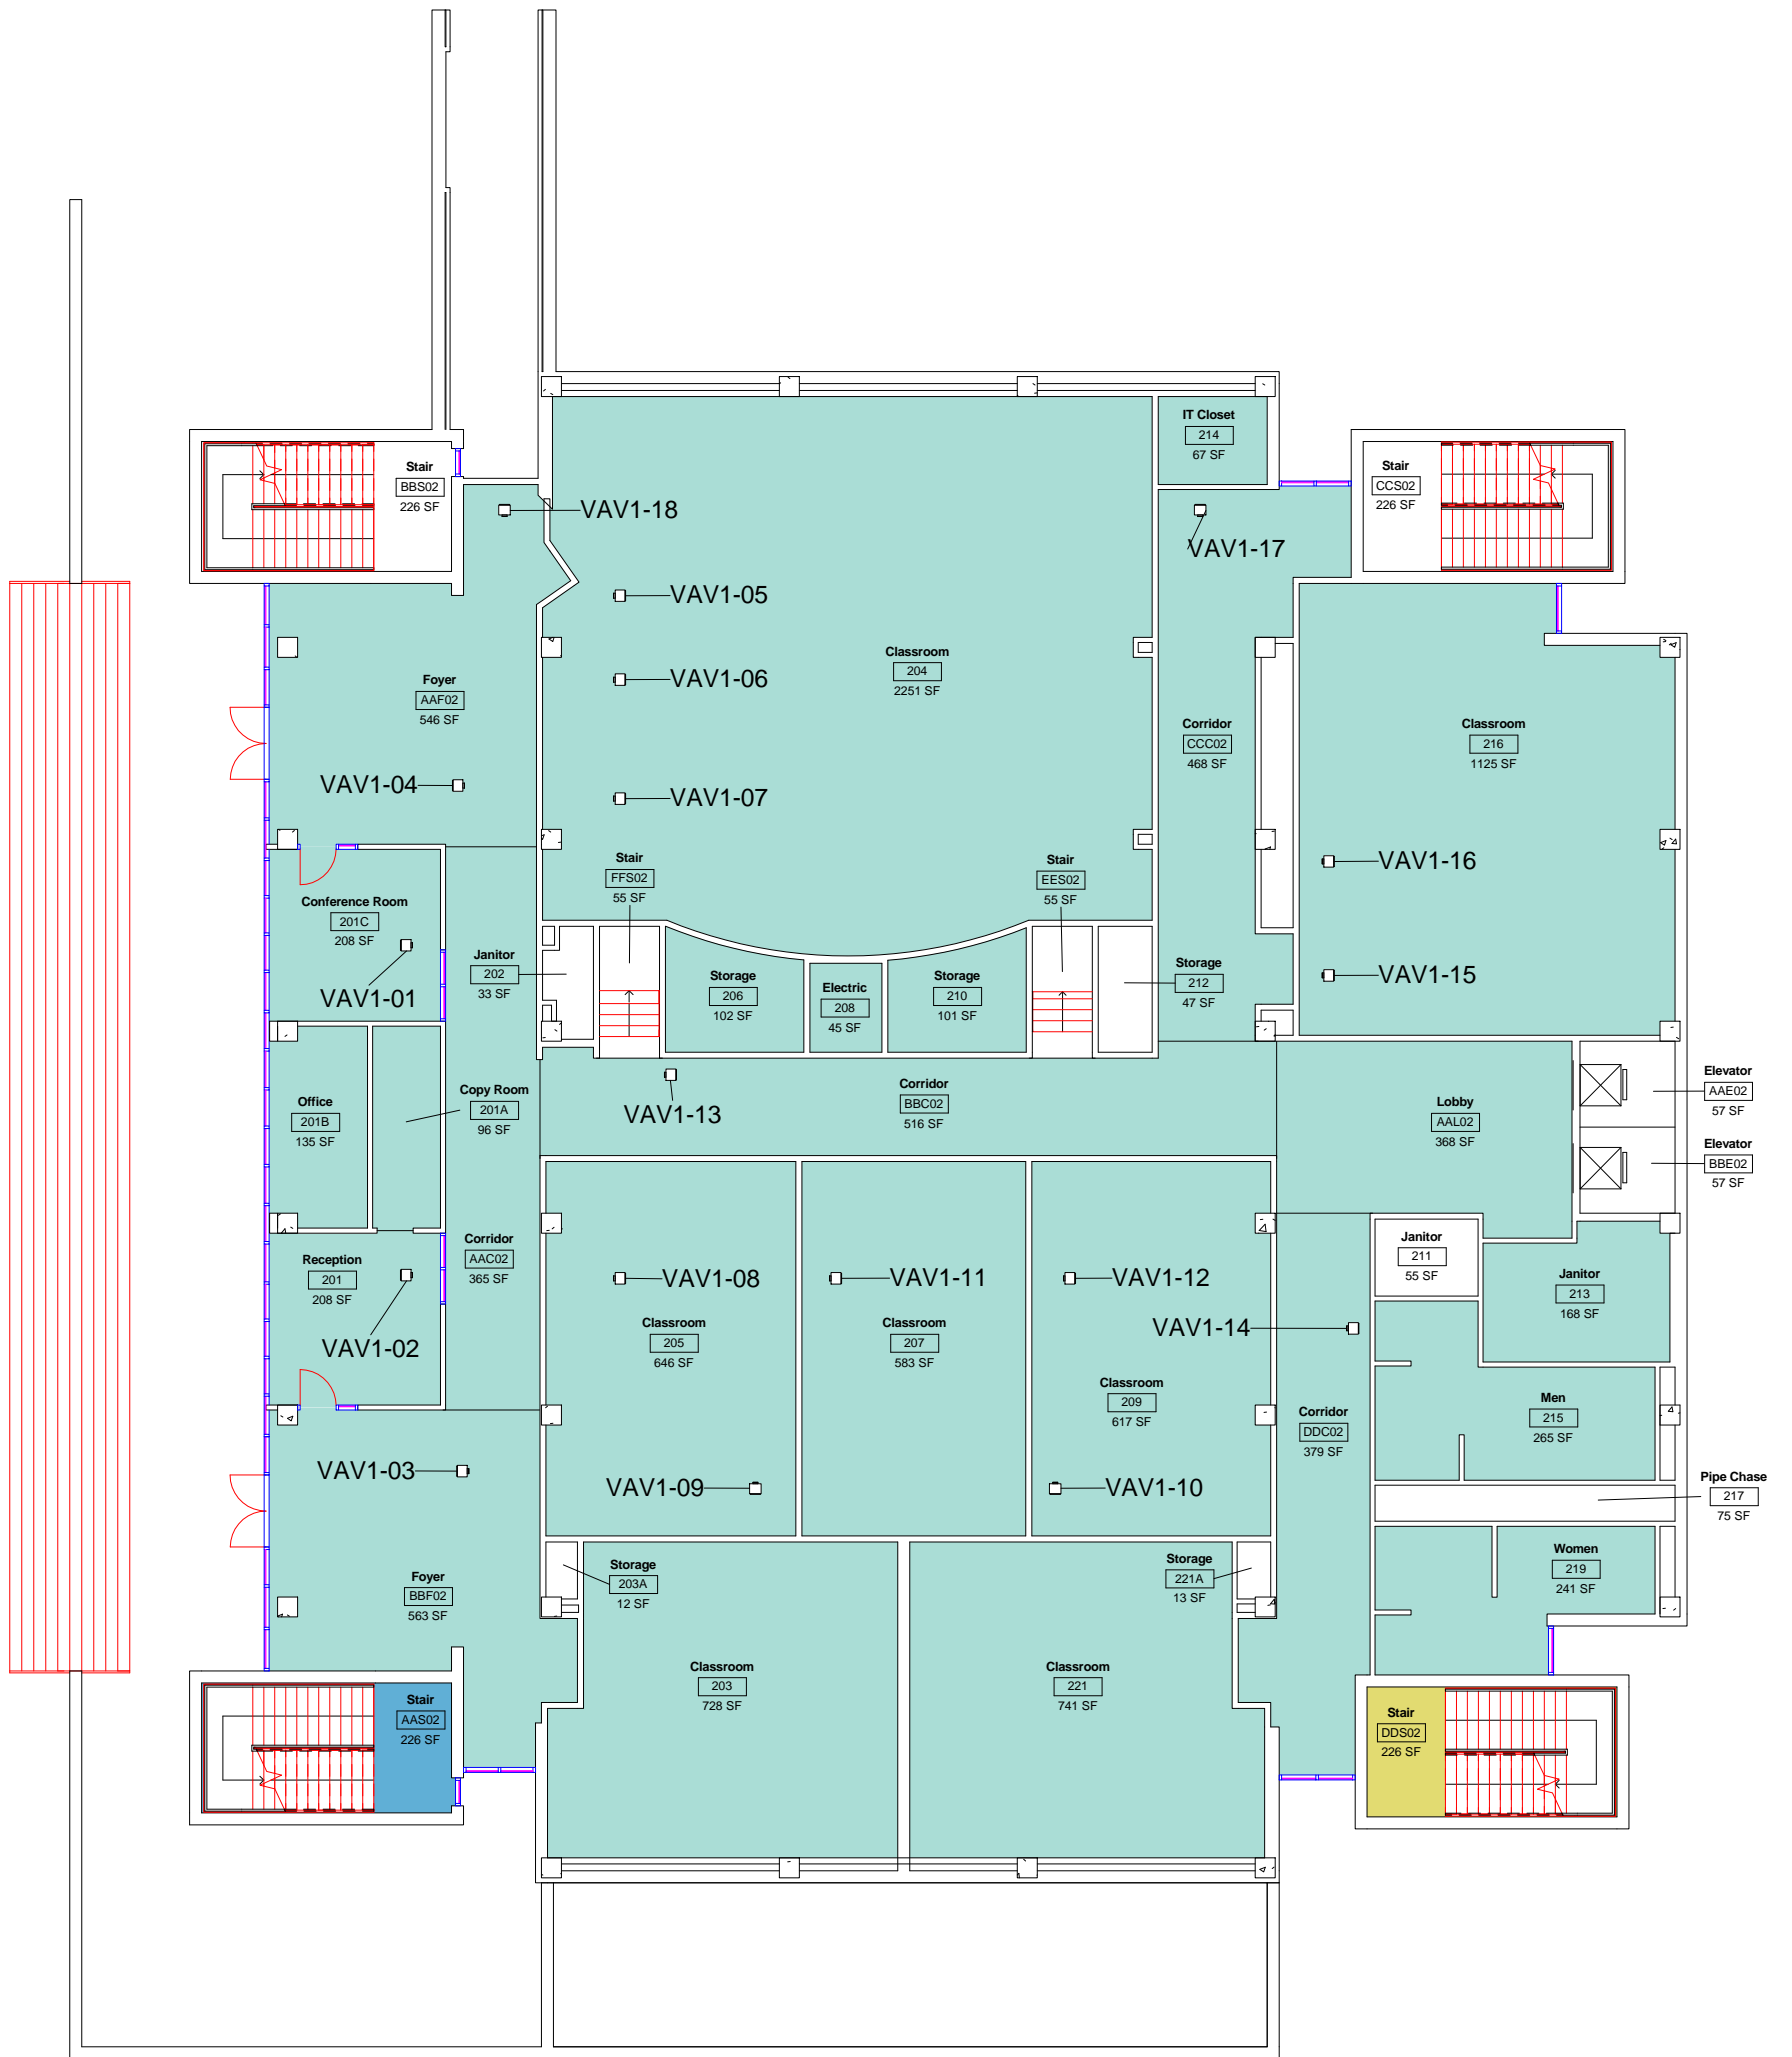

M2



Eugene Smith Hall
Level 2 HVAC Service Areas


DWN	DATE
JRC	5/29/2014
REV.	DATE



SCALE: 1/16" = 1'-0"

Equipment Legend

- AH002
- AH004
- AH005

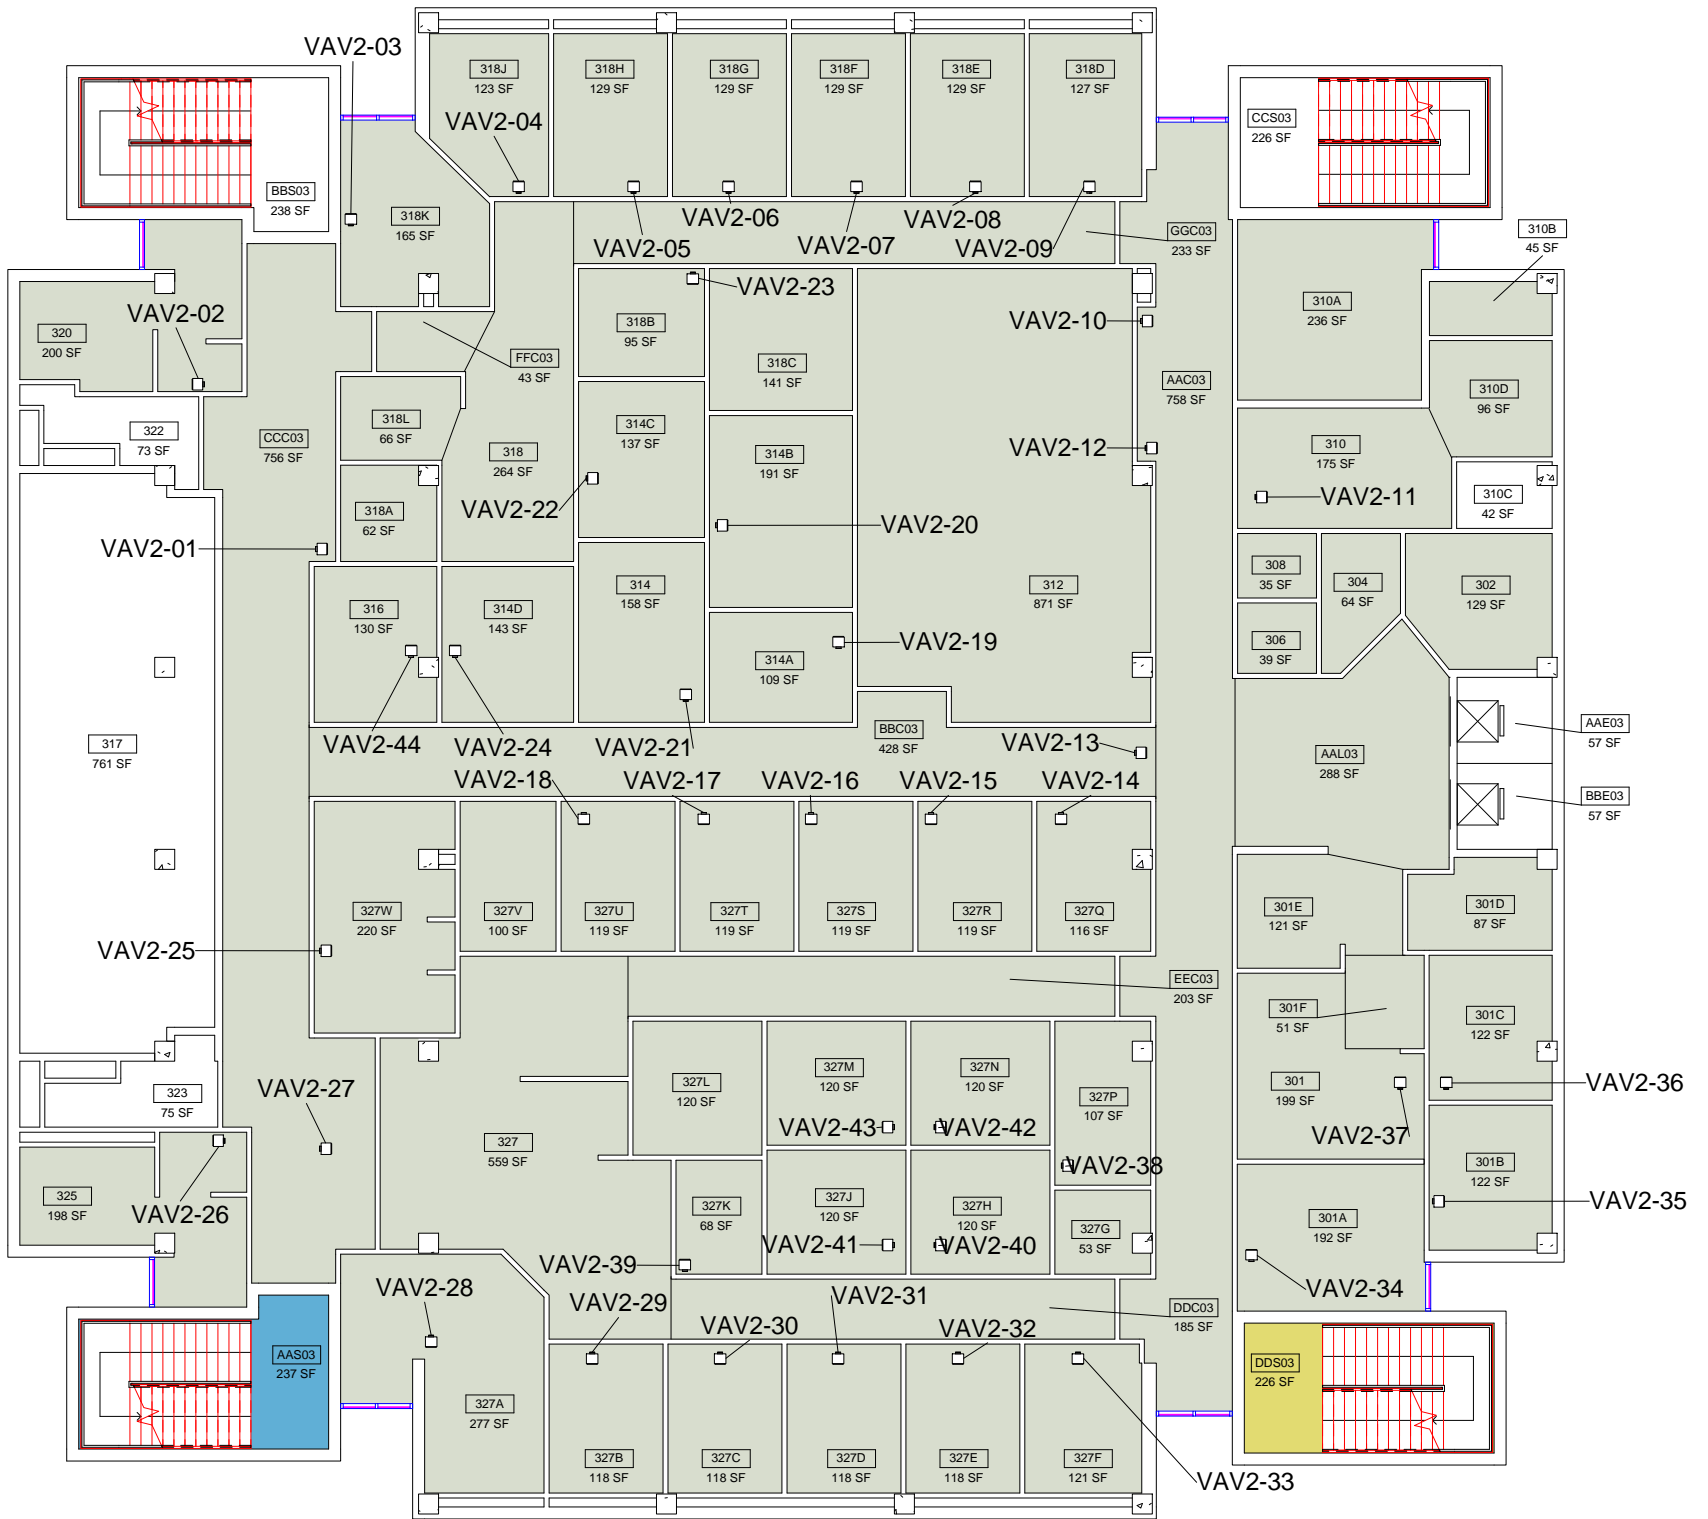

M3



Eugene Smith Hall
Level 3 HVAC Service Areas


DWN	DATE
JRC	5/29/2014
REV.	DATE



SCALE: 1/16" = 1'-0"

Equipment Legend

- AH003
- AH004
- AH005

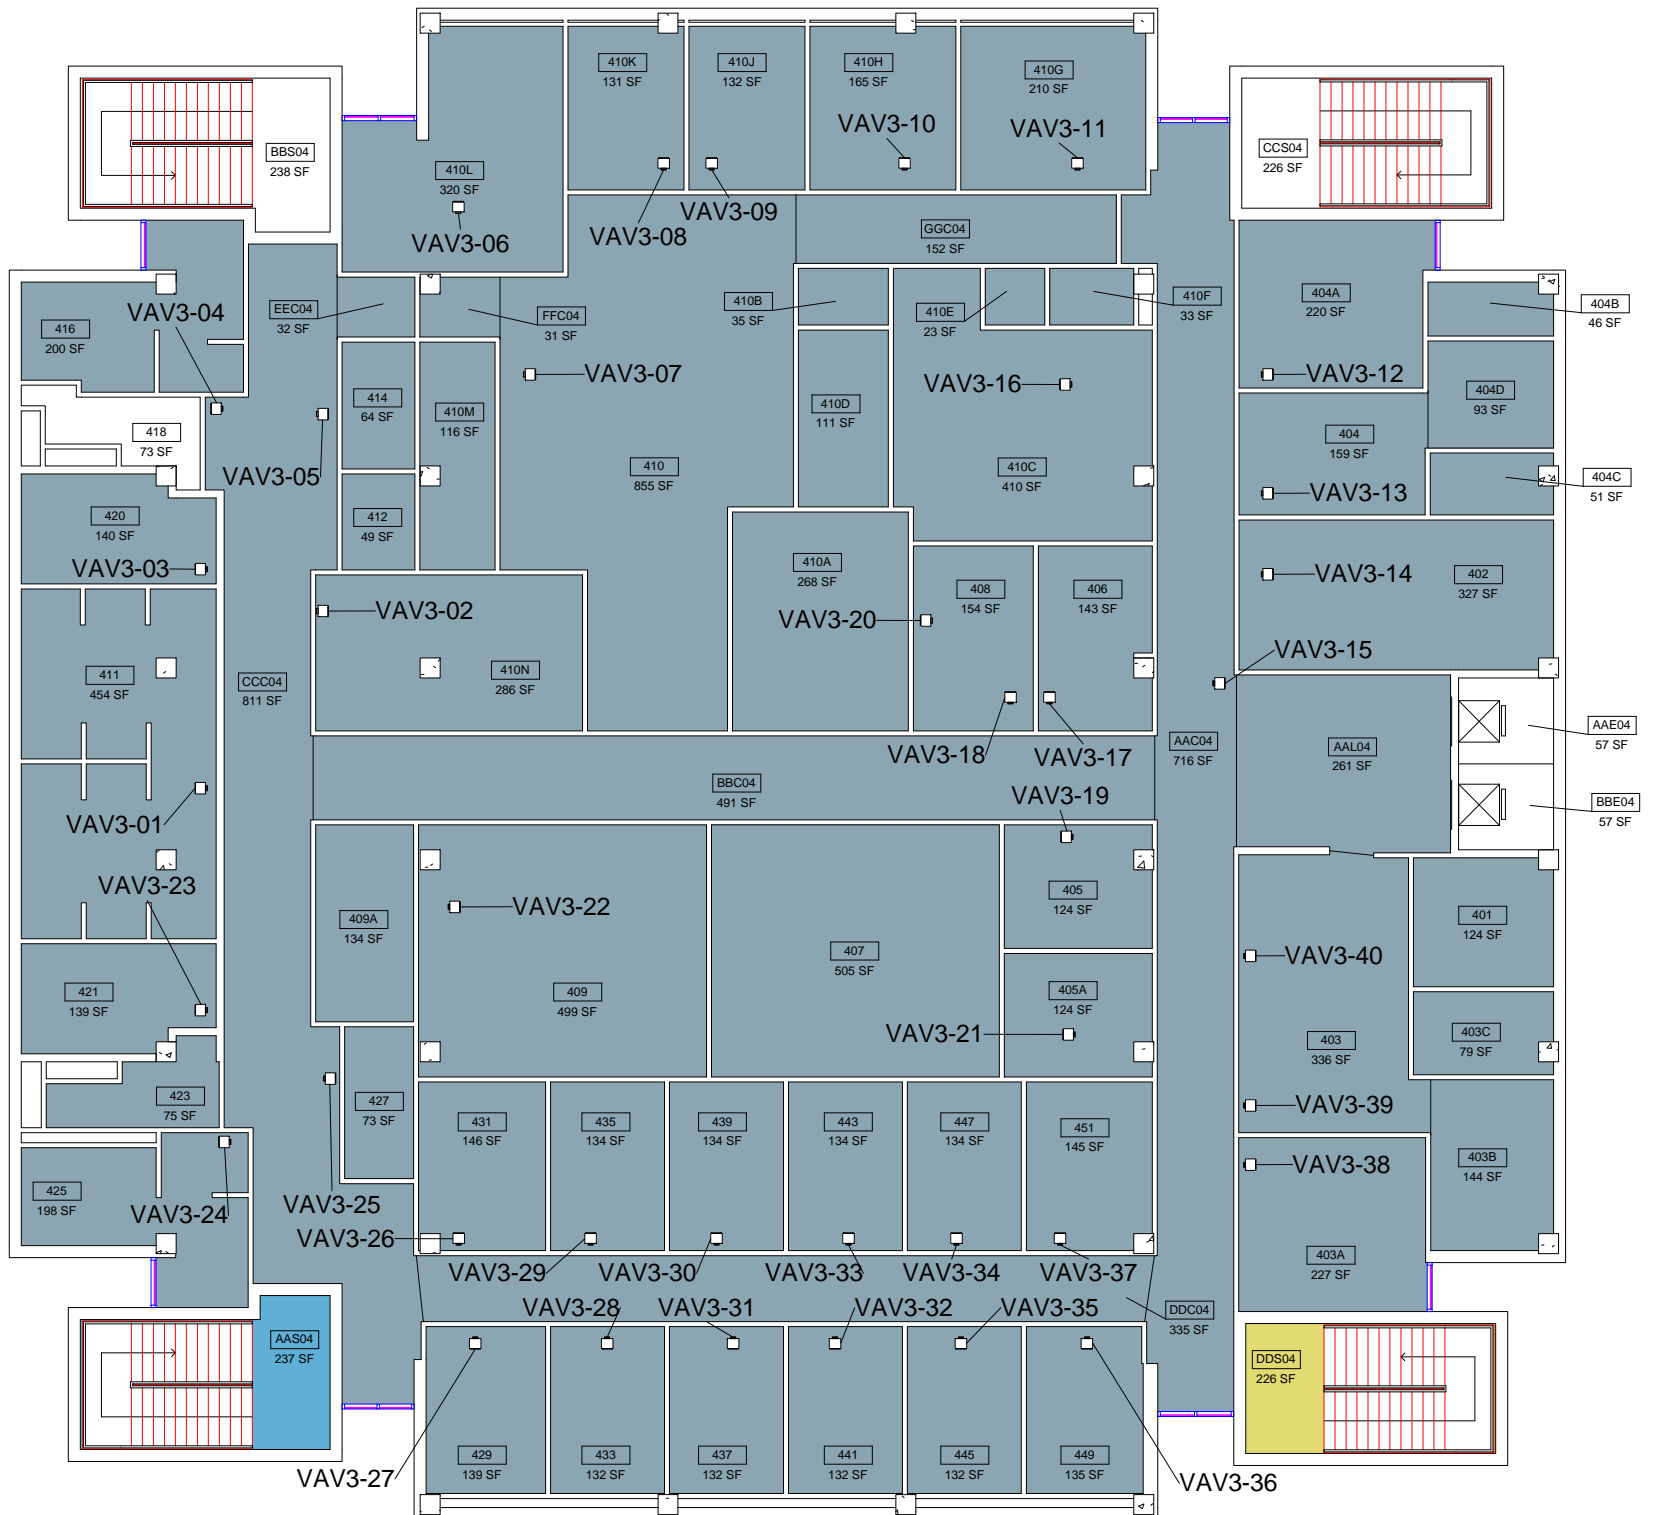

M4



Eugene Smith Hall
Level 4 HVAC Service Areas

DWN	DATE
JRC	5/29/2014
REV.	DATE



SCALE: 1/16" = 1'-0"