


Department Legend

Agriculture & Technology




SM2

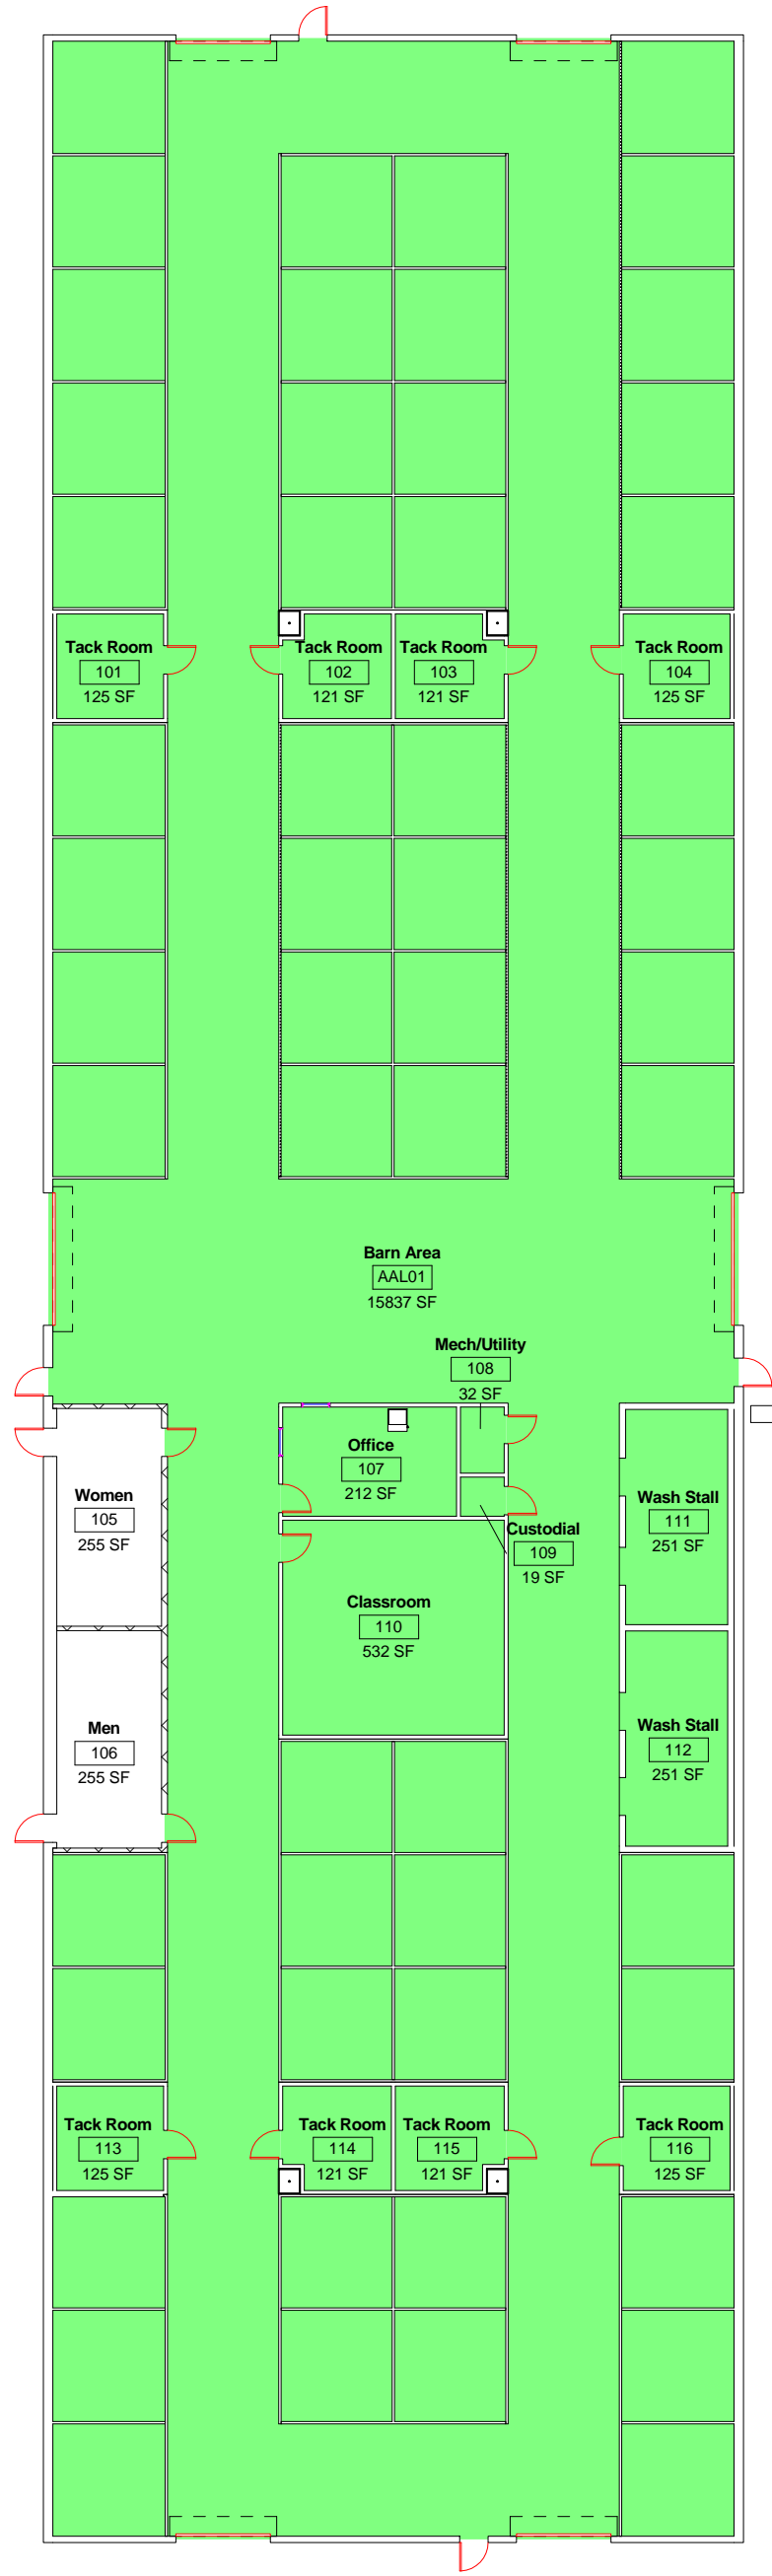

Equine Center Stall Barn
Level 1 Department Allocation

DWN	DATE
JRC	8-6-2014
REV.	DATE

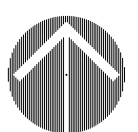

SCALE: 1" = 20'-0"