


# Equipment Legend

AH001

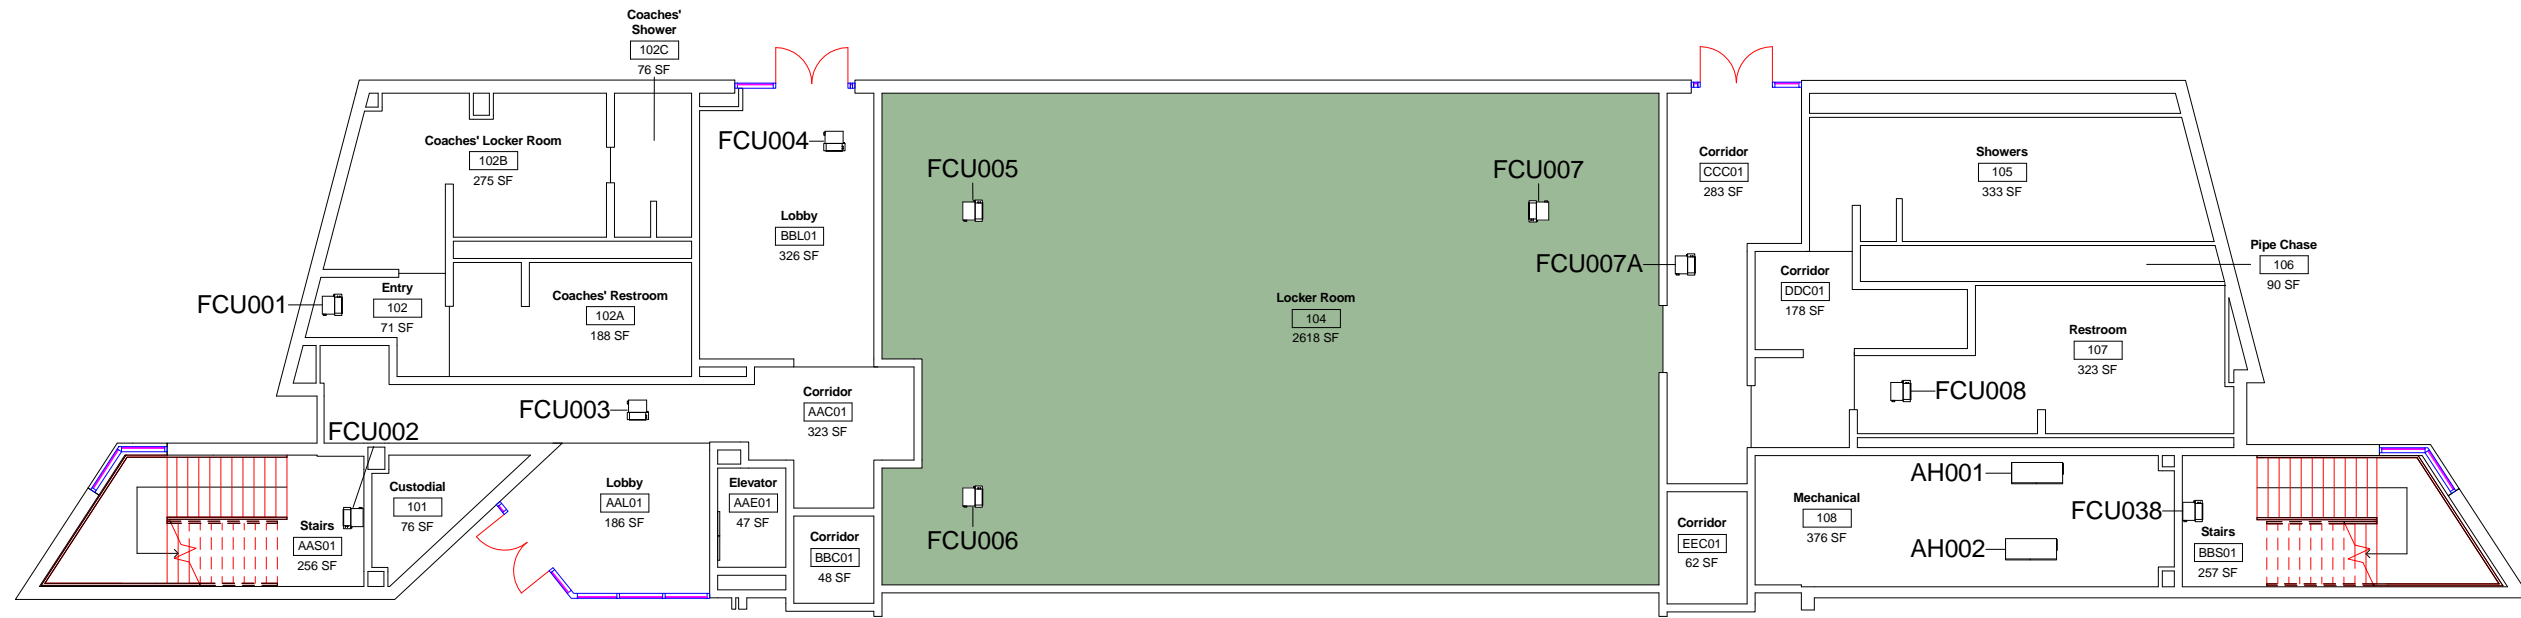

SCALE: 1/16" = 1'-0"

| DWN  | DATE     |
|------|----------|
| STK  | 6/2/2014 |
| REV. | DATE     |
|      |          |
|      |          |
|      |          |


## Football Administration & Fieldhouse Level 1 HVAC Service Areas



M1

# Equipment Legend

AH001

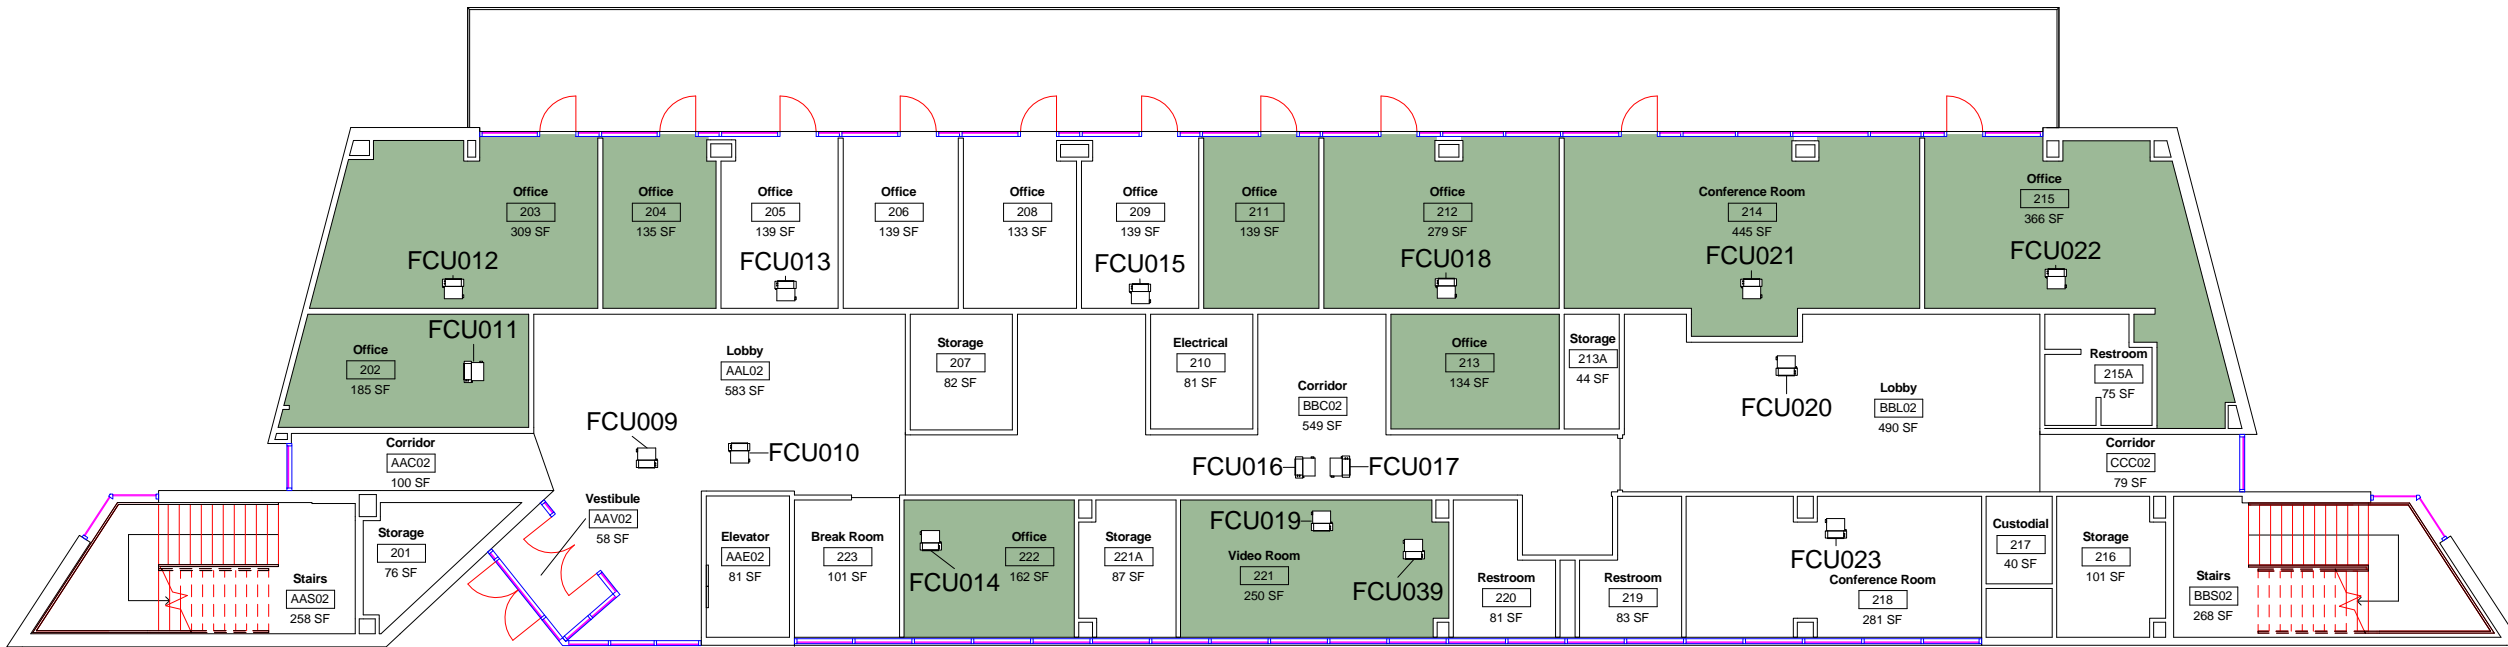

SCALE: 1/16" = 1'-0"

| DWN  | DATE     |
|------|----------|
| STK  | 6/2/2014 |
| REV. | DATE     |
|      |          |
|      |          |
|      |          |



## Football Administration & Fieldhouse Level 2 HVAC Service Areas



M2

# Equipment Legend


AH001

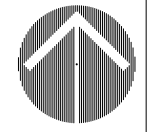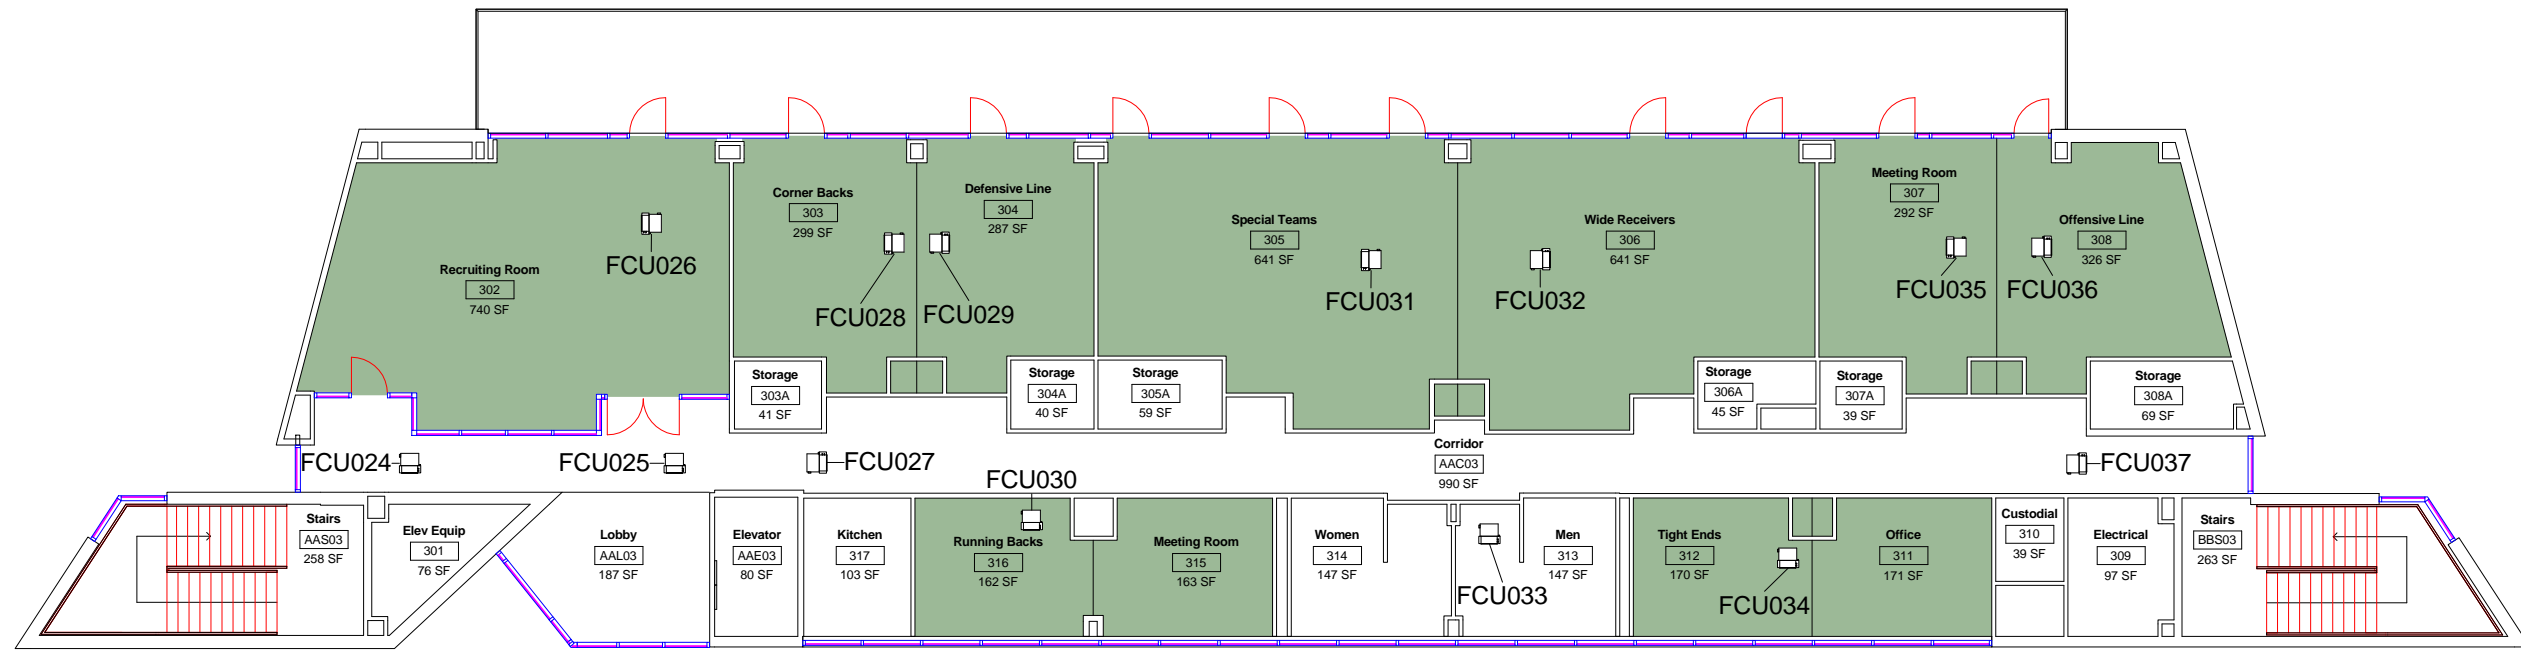

SCALE: 1/16" = 1'-0"

| DWN  | DATE     |
|------|----------|
| STK  | 6/2/2014 |
| REV. | DATE     |
|      |          |
|      |          |
|      |          |

## Football Administration & Fieldhouse Level 3 HVAC Service Areas

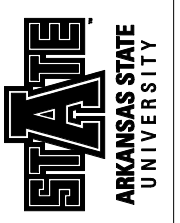

M3