
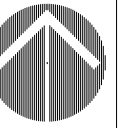


Department Legend

-  Building Maintenance
-  Business
-  Central Receiving
-  Custodial
-  Facilities Management
-  Landscape
-  Lock Shop
-  Motor Pool
-  PDC
-  Procurement
-  Recycling
-  Sign Shop

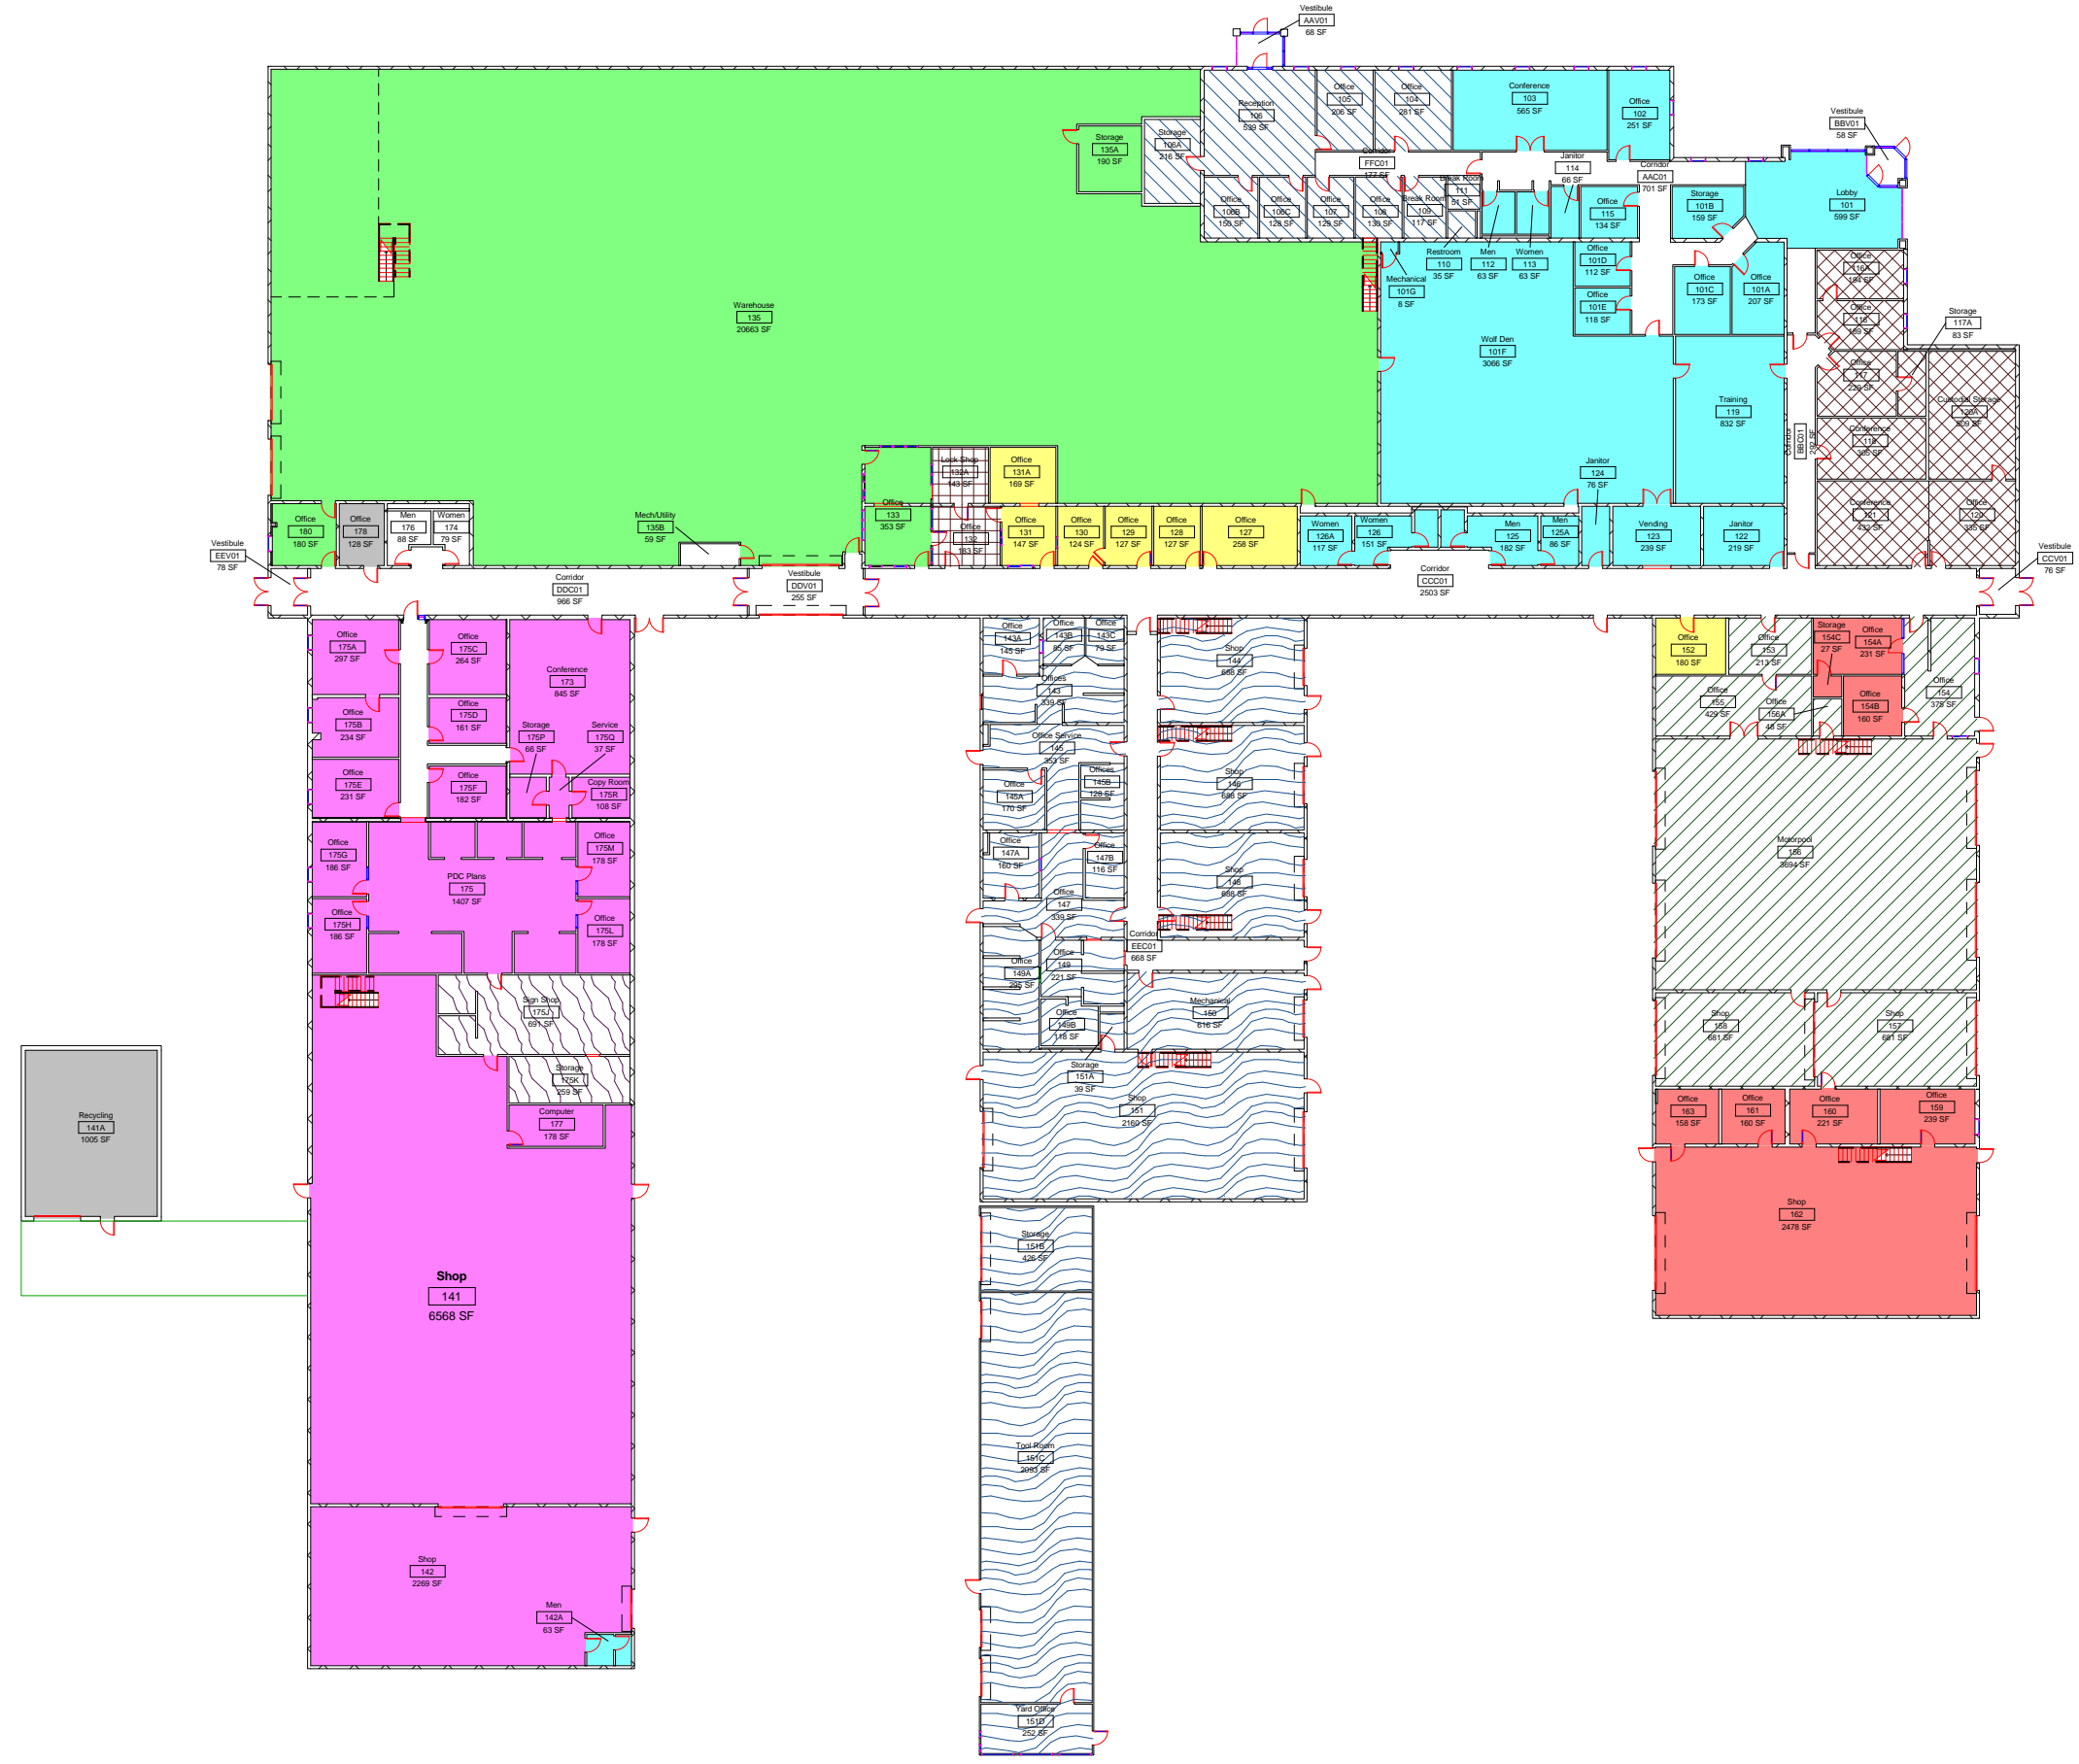

SCALE: 1" = 40'-0"

| | |
|------|-----------|
| DWN | DATE |
| JRC | 3-26-2014 |
| REV. | DATE |
| | |

Facilities Management Level 1 Department Allocations



SM1