


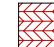












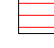





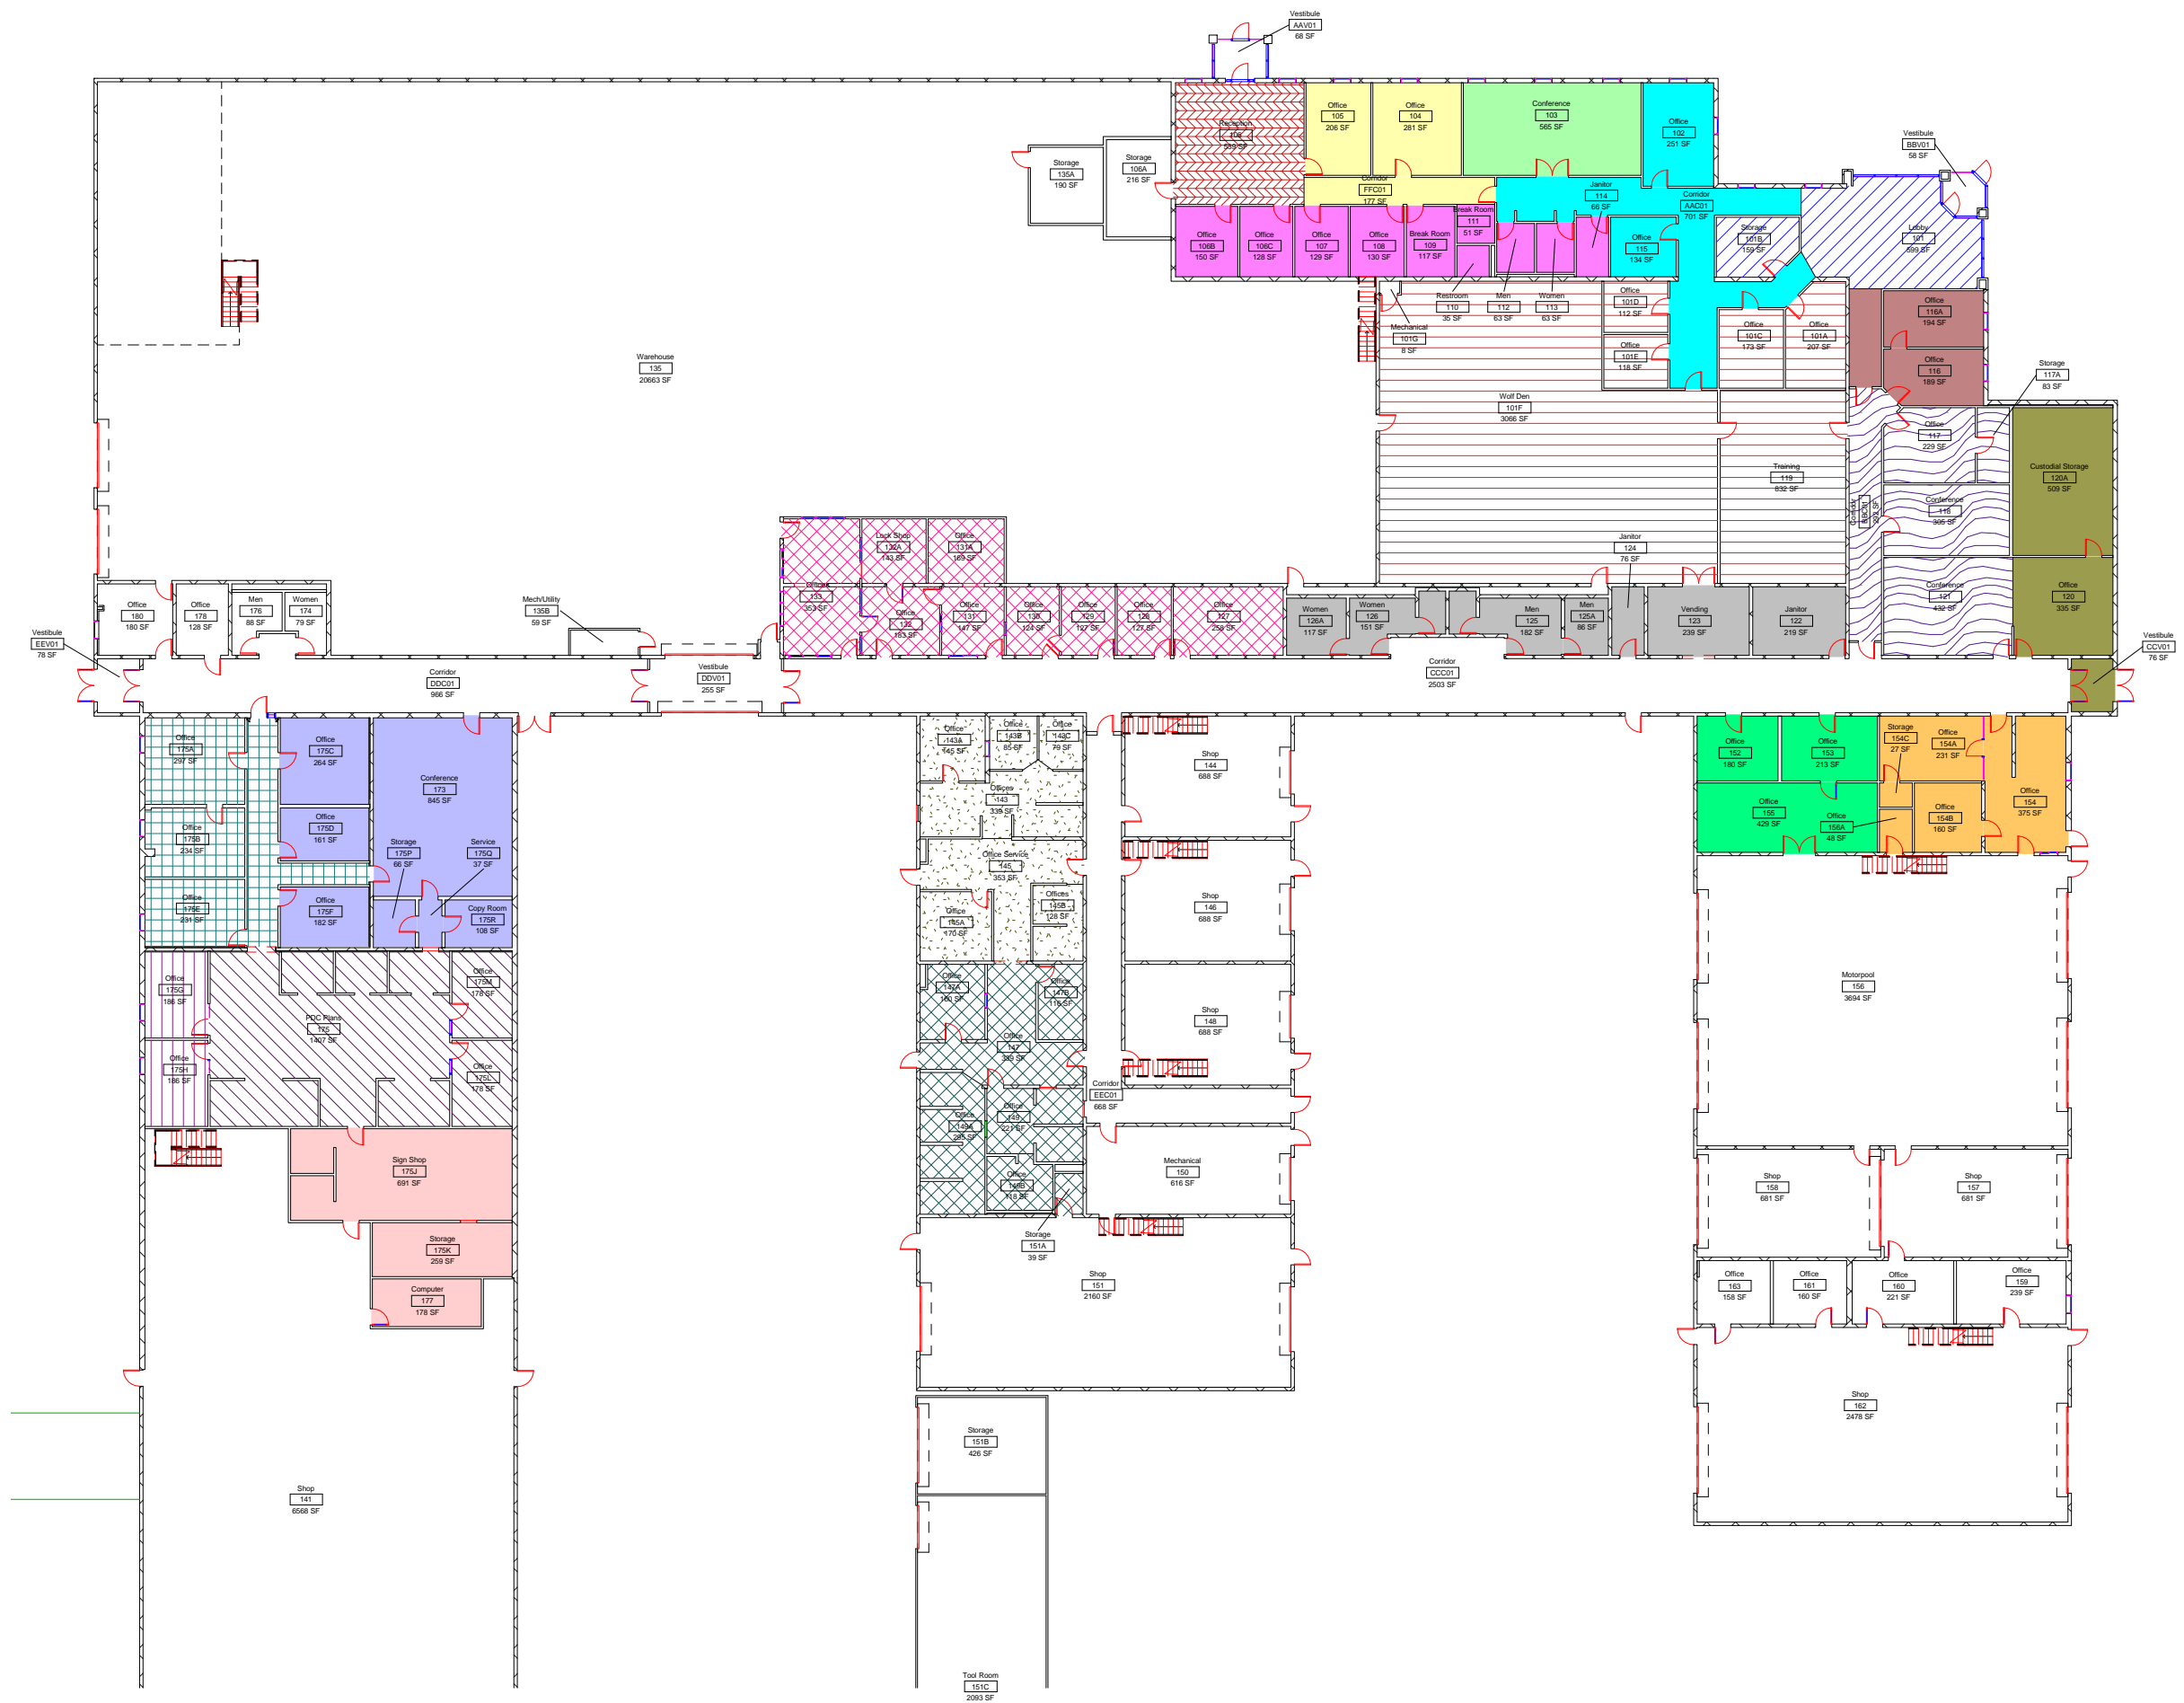


# Equipment Legend

-  AH001
-  AH002
-  AH003
-  AH004
-  AH005
-  AH006
-  AH007
-  AH008
-  AH009
-  AH010
-  AH011
-  AH013
-  AH014
-  AH015
-  AH018
-  AH019
-  AH020
-  AH022
-  AH023
-  AH024
-  AH025
-  AH026






DWN	DATE
STK, JRC	3-26-2014
REV.	DATE

## Facilities Management Level 1 HVAC Service Areas



M1

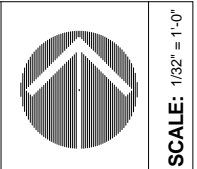

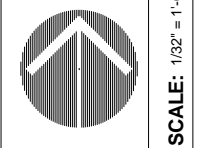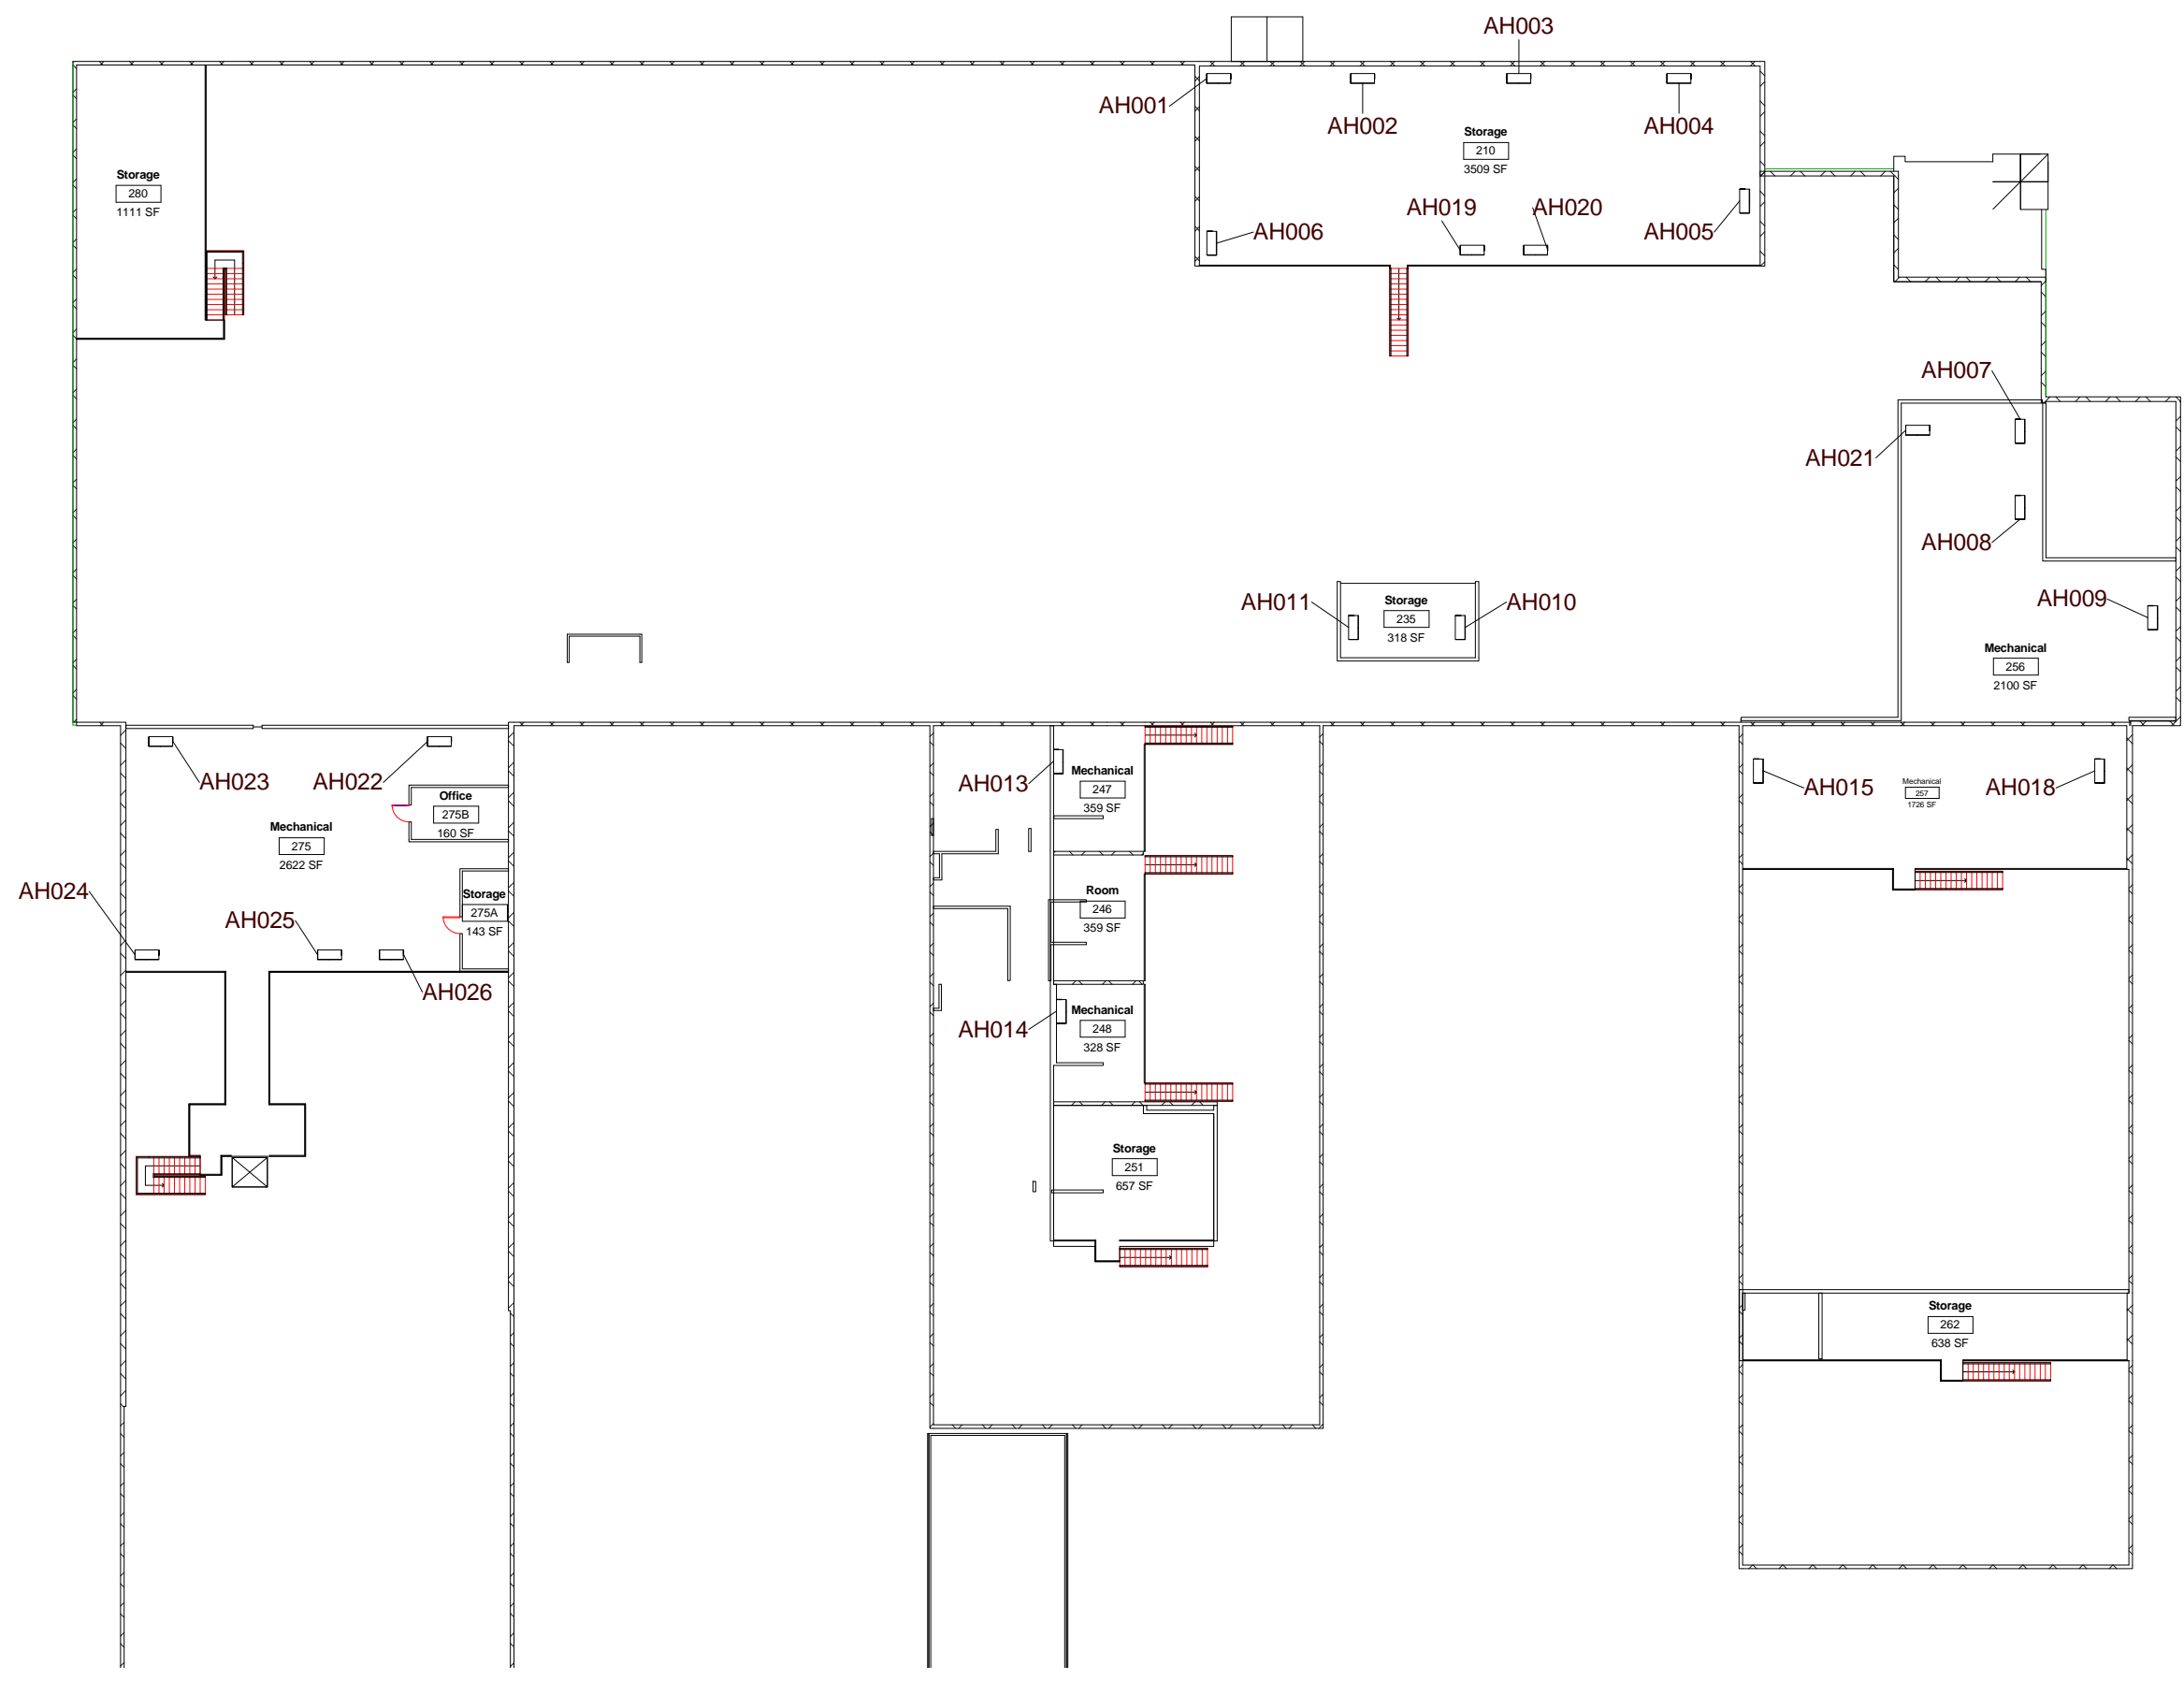

SCALE: 1/32" = 1'-0"

DWN	DATE
Author	3-26-2014
REV.	DATE

Facilities Management  
Mezzanine Level AHU Locations



M2