
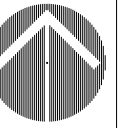


Equipment Legend

- AH001/052
- AH002/052
AH004/052
- AH003/052
- AH004/052
- AH005/052
- AH006/052
AH007/052
- AH008/052

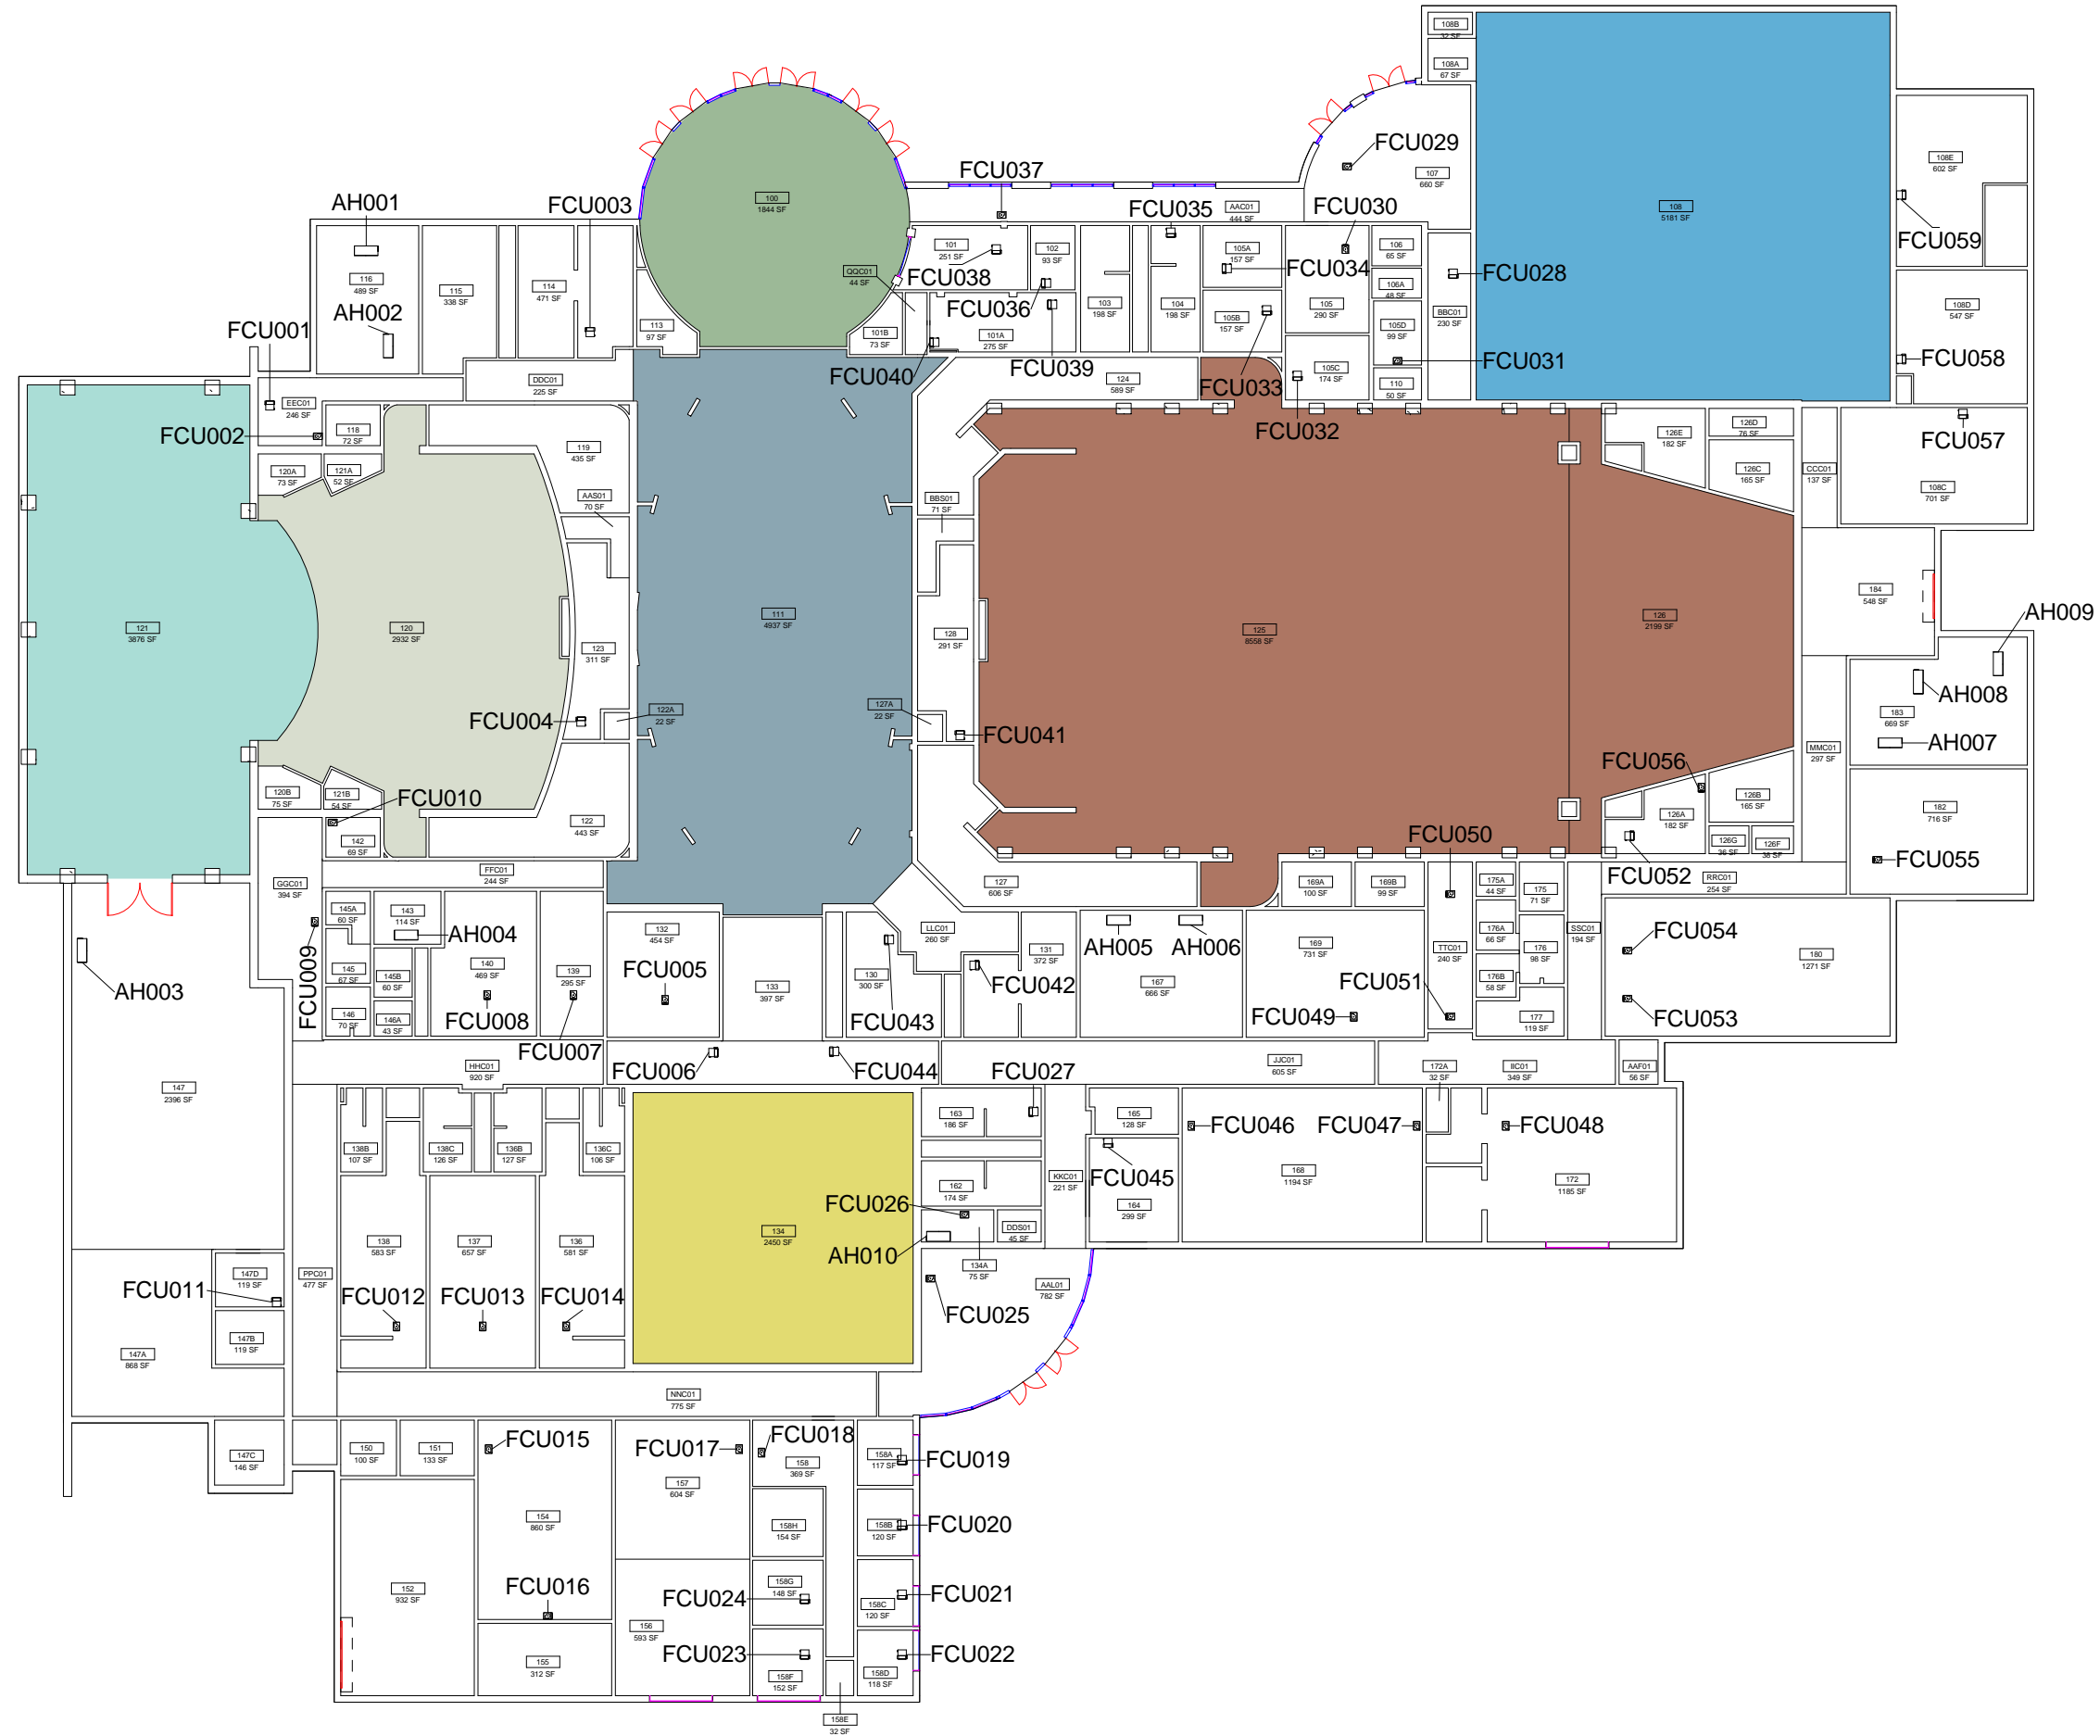

SCALE: 1/32" = 1'-0"

DWN	DATE	STK	DATE	REV.	DATE

Fowler Center for Performing Arts
 Level 1 HVAC Service Areas



M1