
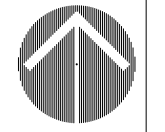


Equipment Legend

- FURN001
- COND001

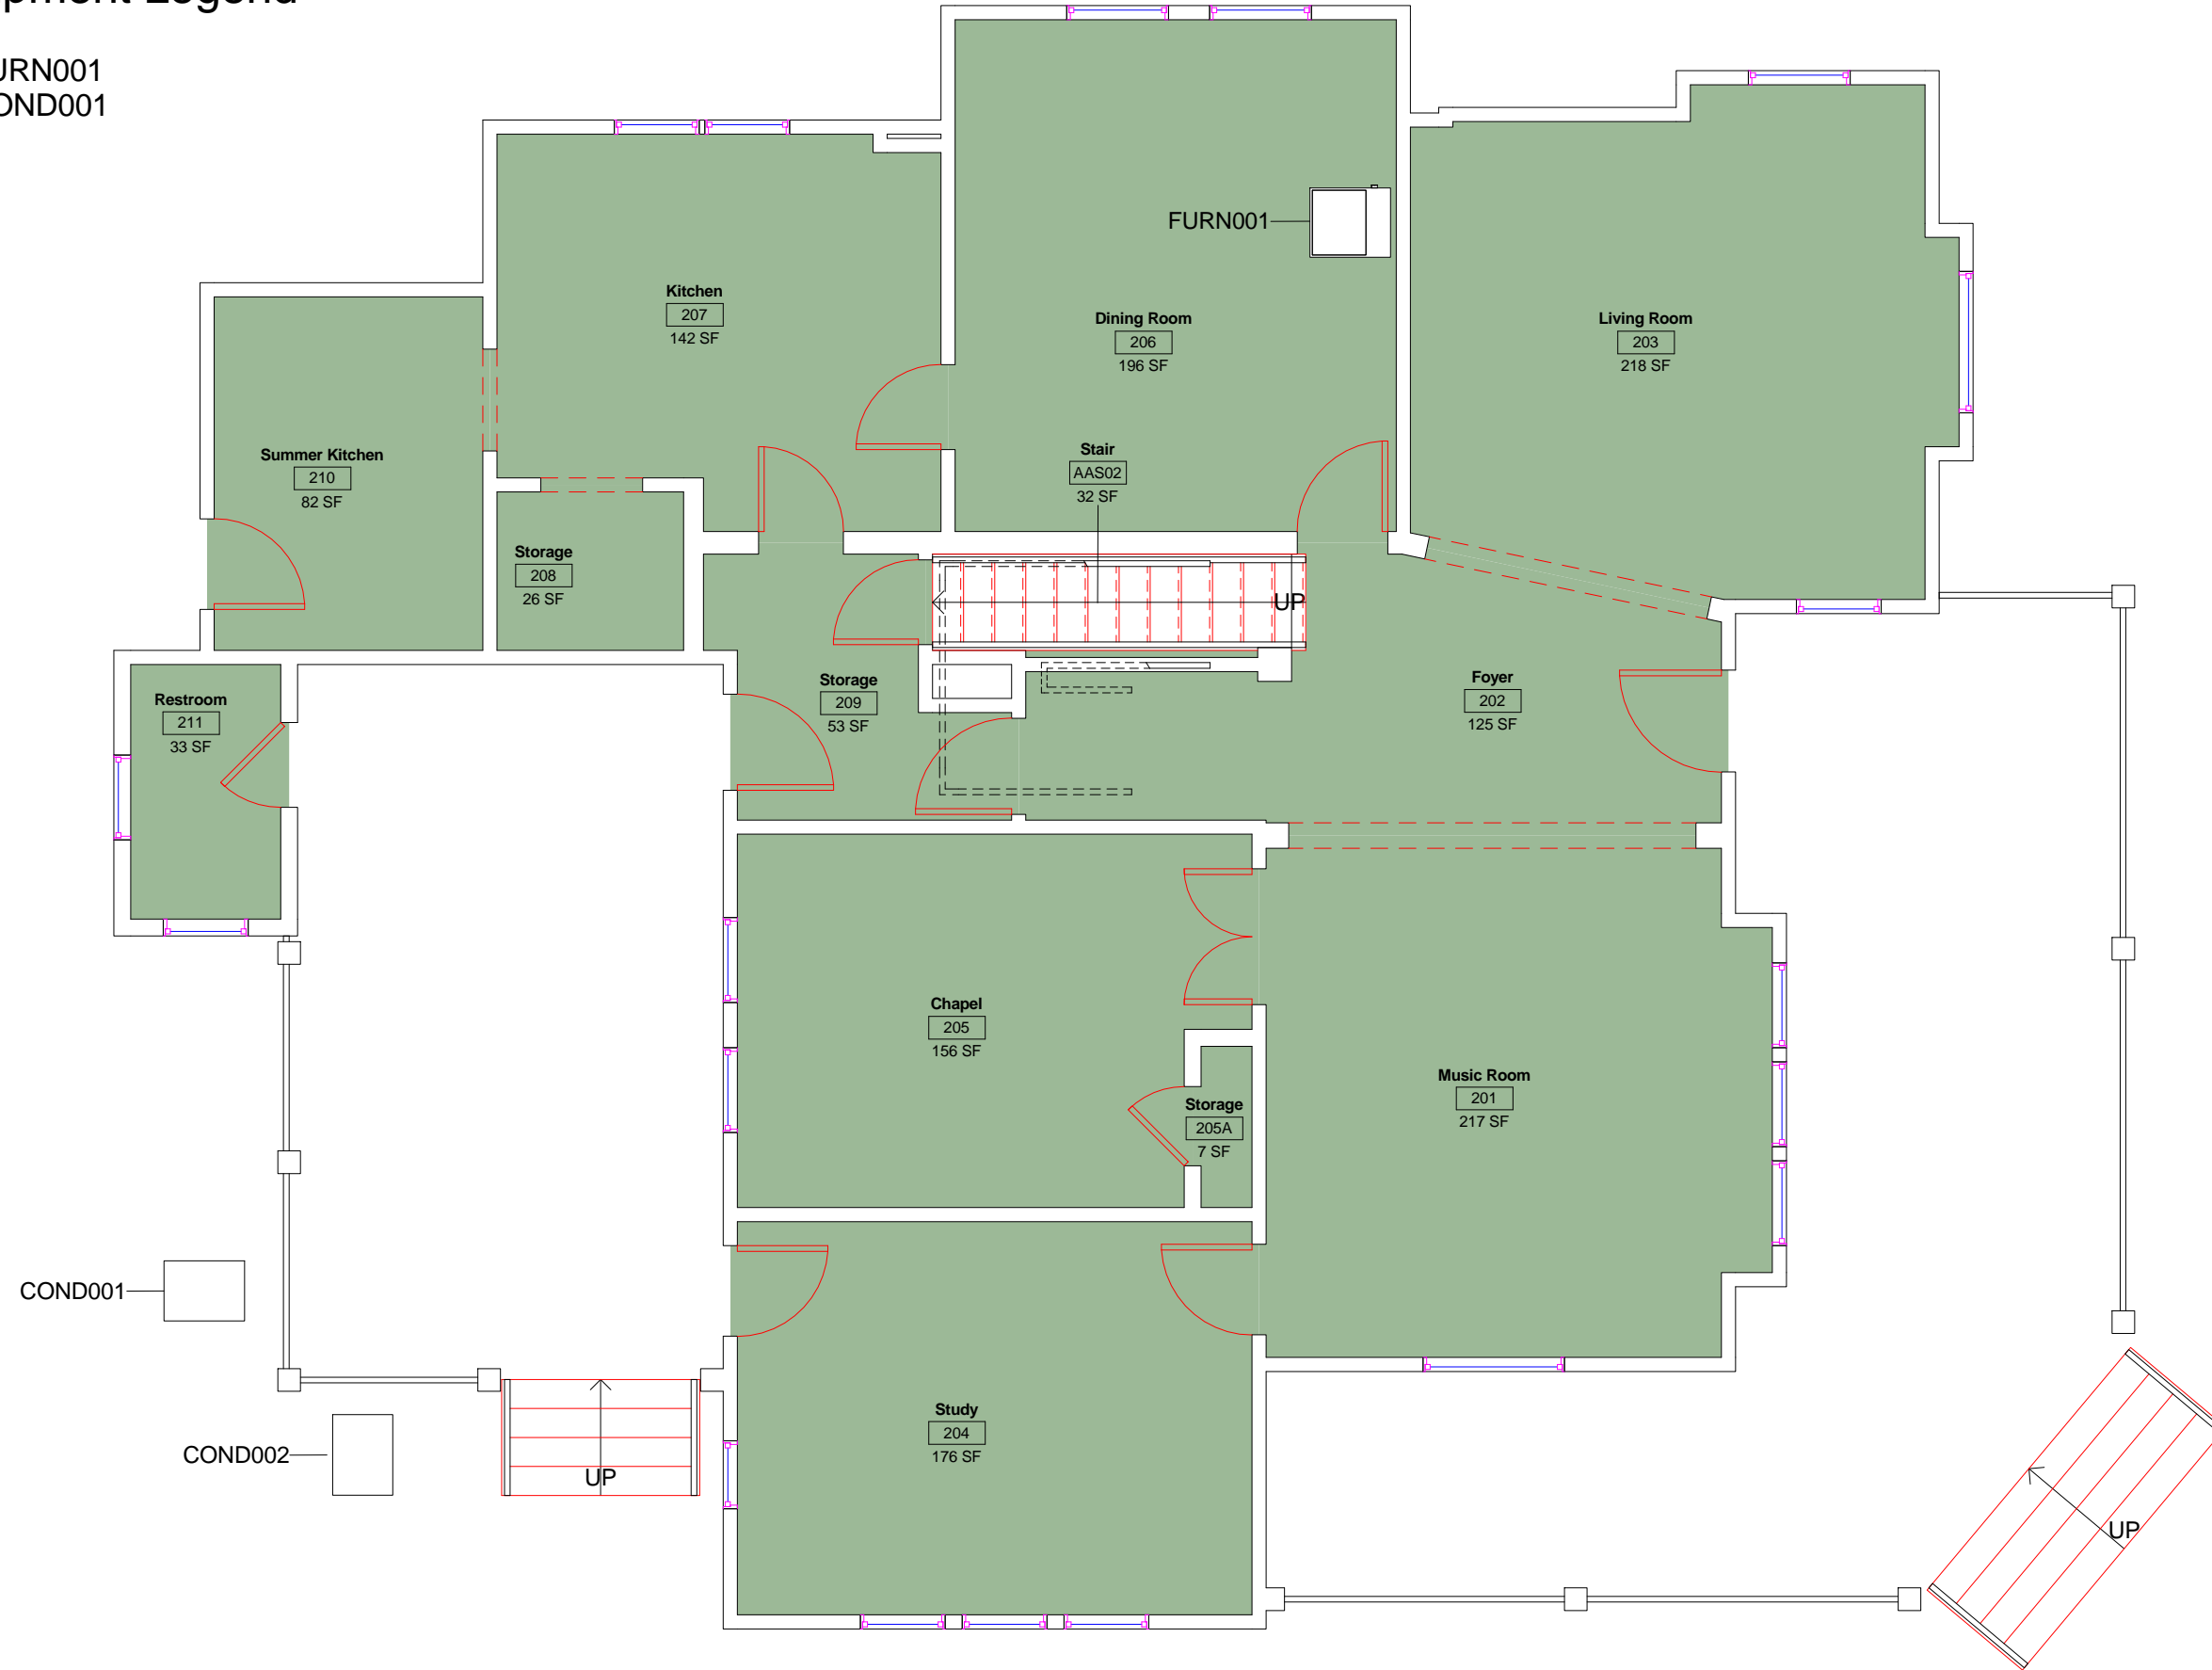

SCALE: 3/16" = 1'-0"

DWN	DATE
STK	5/30/2014
REV.	DATE


Hemingway-Pfeifer Residence Museum Level 1 HVAC Service Areas



M1

Equipment Legend

FURN002
COND002

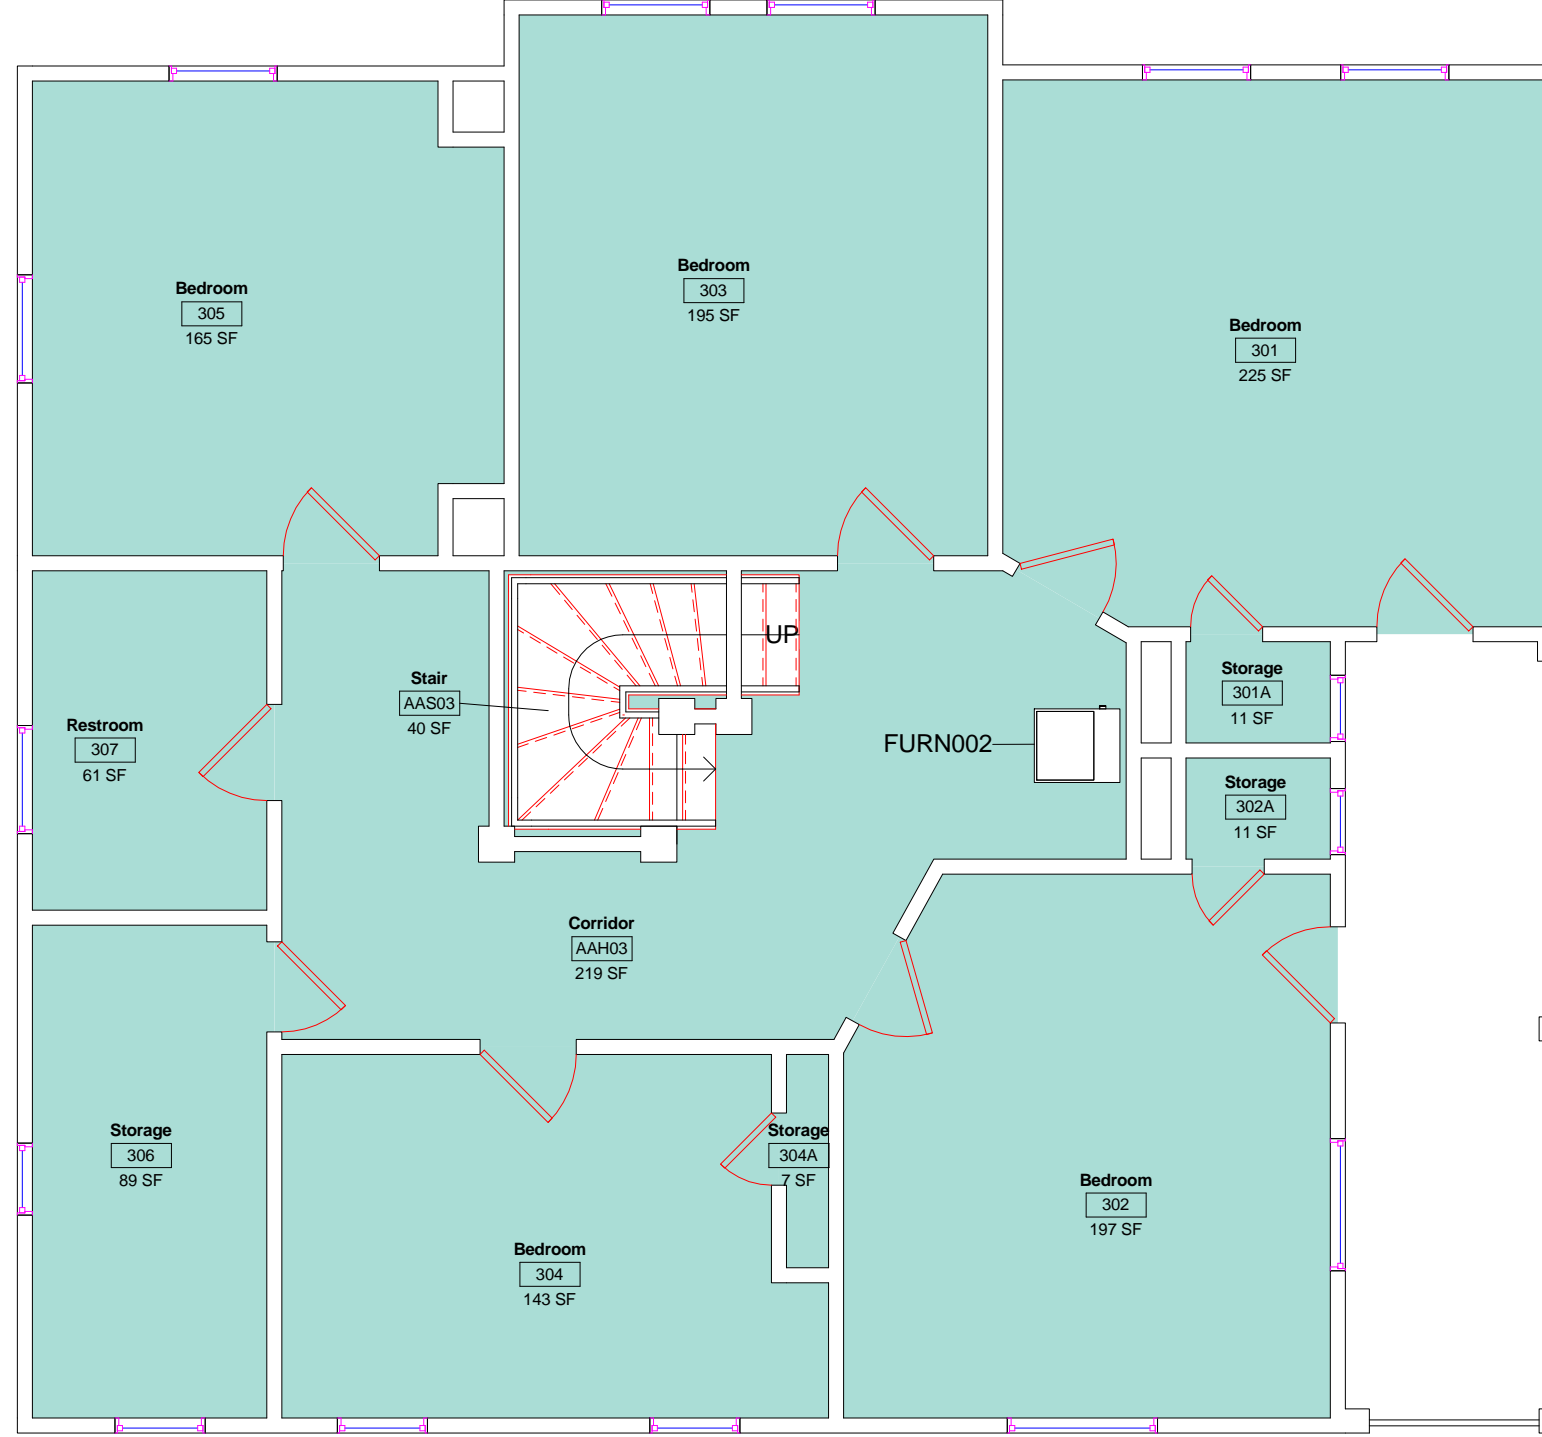

DWN	DATE	
	STK	5/30/2014
REV.	DATE	

Hemingway-Pfeifer Residence Museum
Level 2 HVAC Service Areas




M2



SCALE: 3/16" = 1'-0"



Equipment Legend

FURN001
COND001

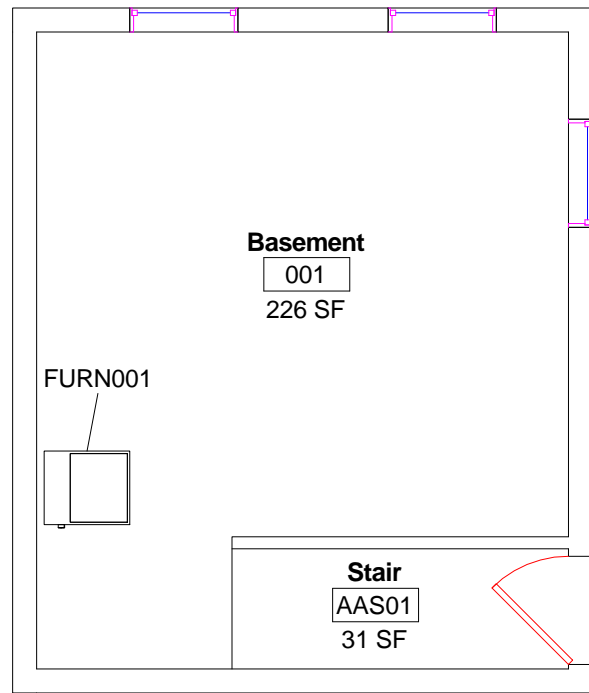

B Air Handling Units 0
3/16" = 1'-0"


1 Air Handling Units 1
3/16" = 1'-0"

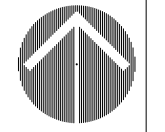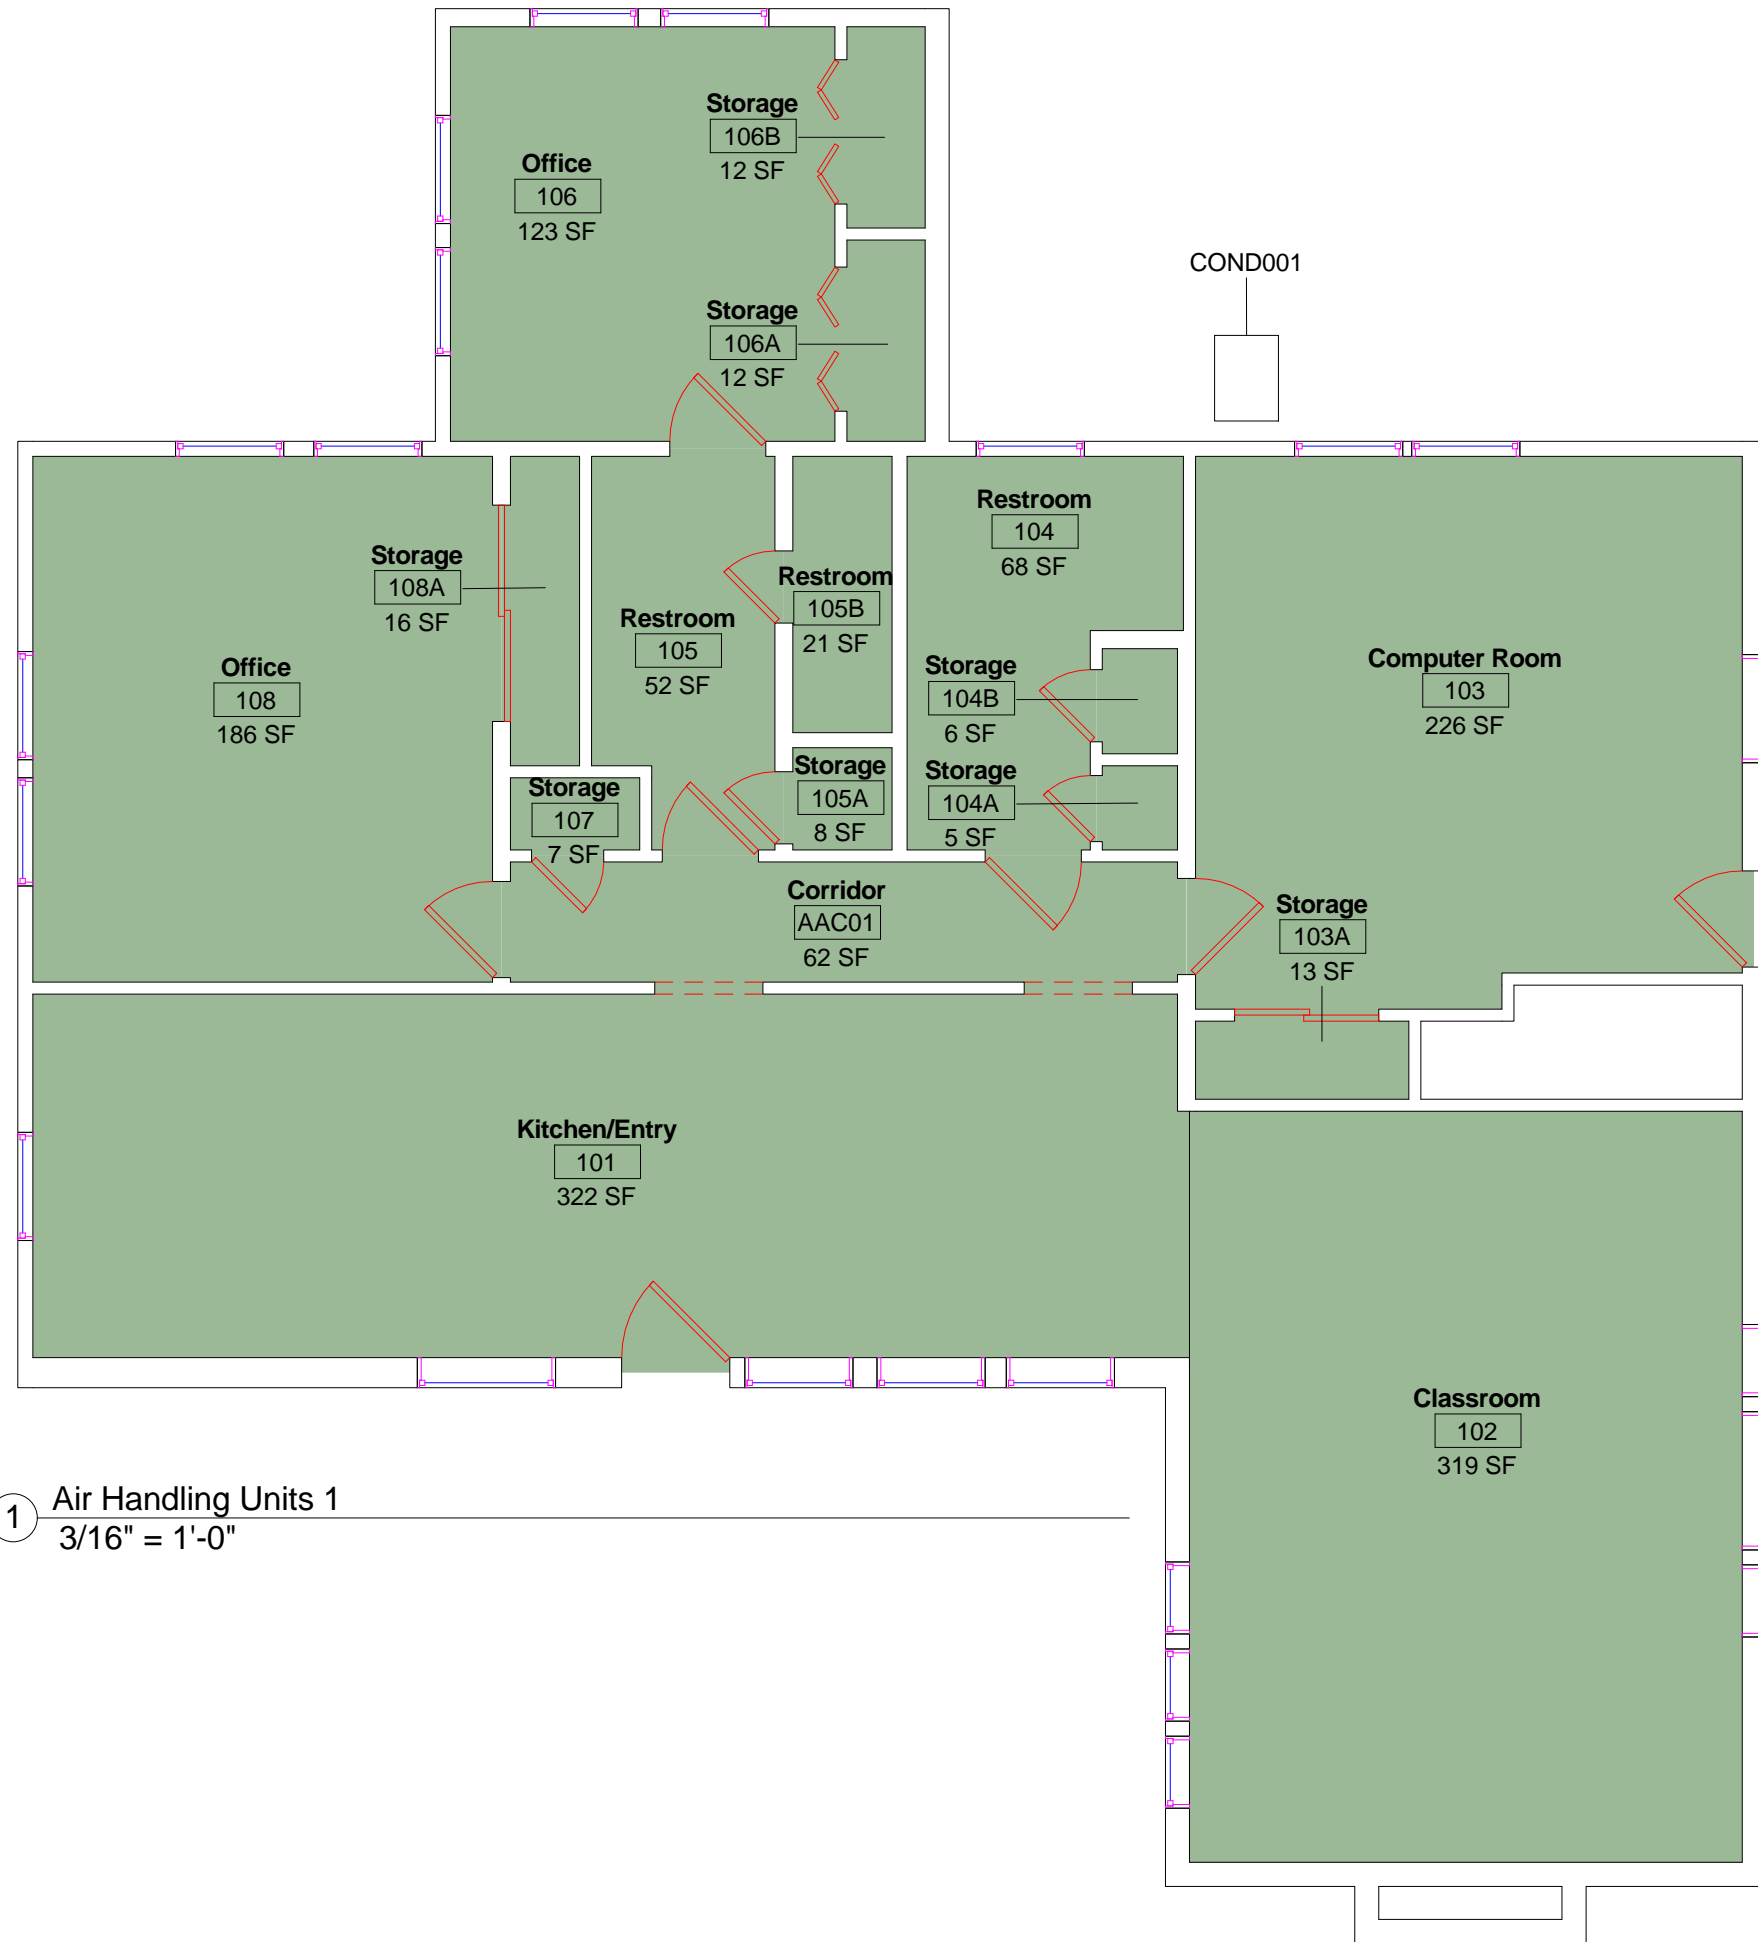

SCALE: 3/16" = 1'-0"

DWN	DATE
STK	6/4/2014
REV.	DATE

Hemingway-Pfeifer Education Center
Level 1 & Basement HVAC Service Areas

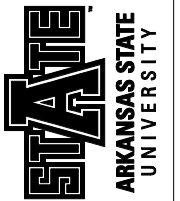

M3