


Equipment Legend

- AH002
- AH003

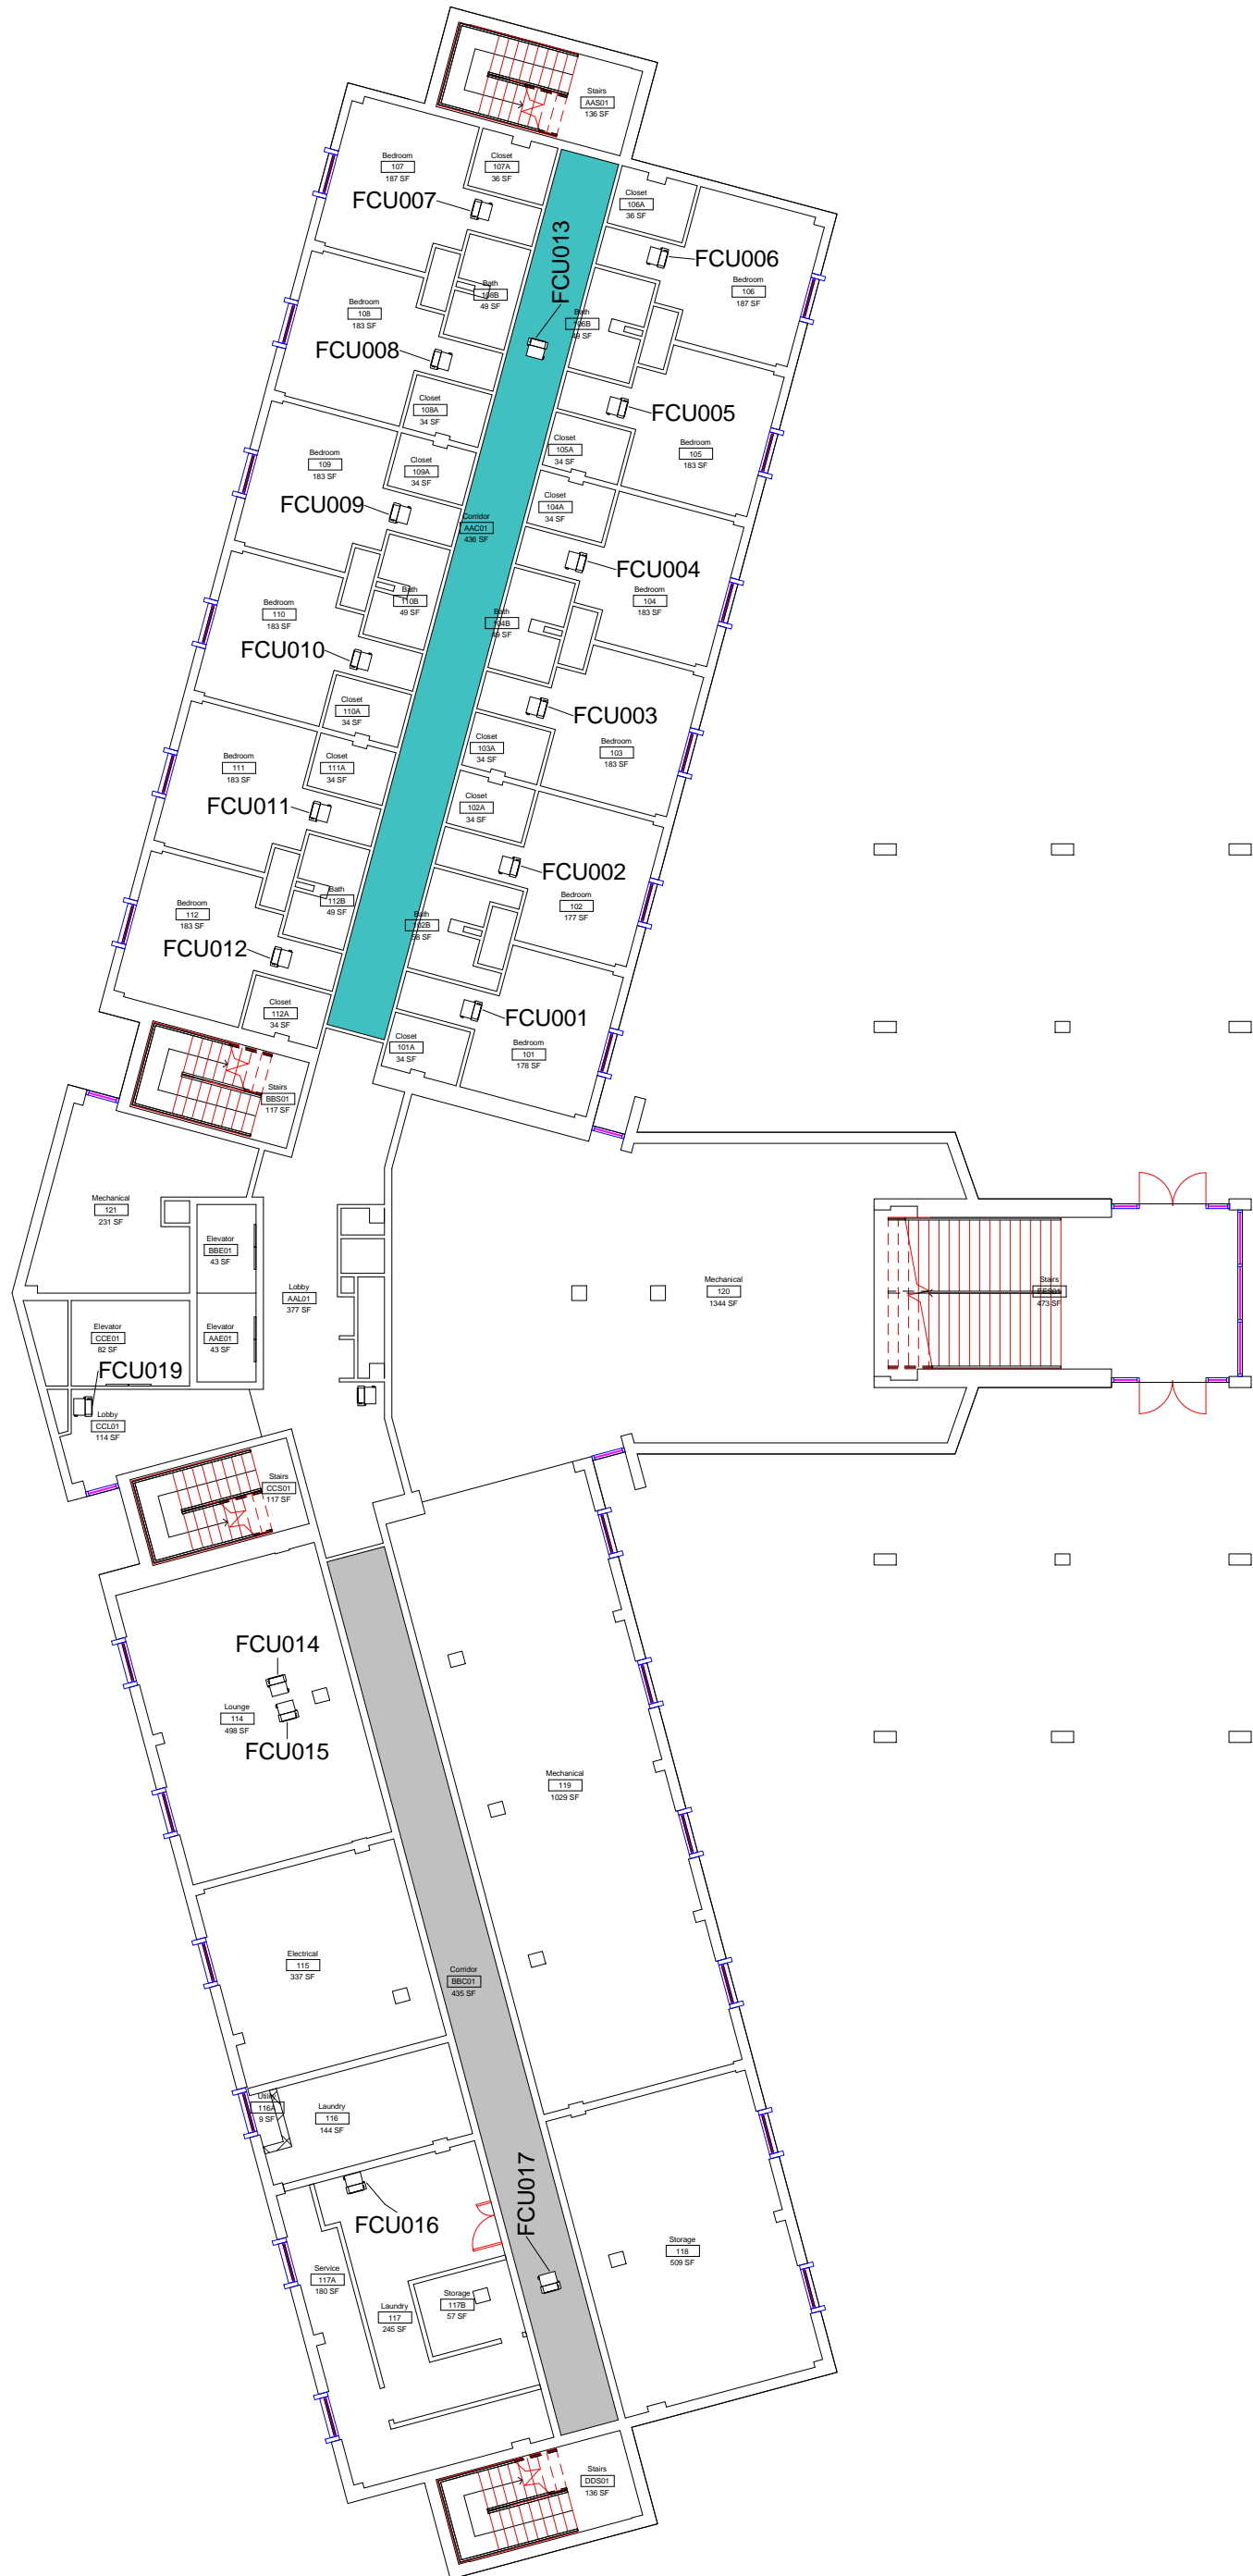

M1



Kays Hall Level 1 HVAC Service Areas


| DWN | DATE |
|------|-----------|
| STK | 5/14/2014 |
| REV. | DATE |
| | |
| | |
| | |



SCALE: 1/16" = 1'-0"

Equipment Legend

- AH001
- AH002
- AH003

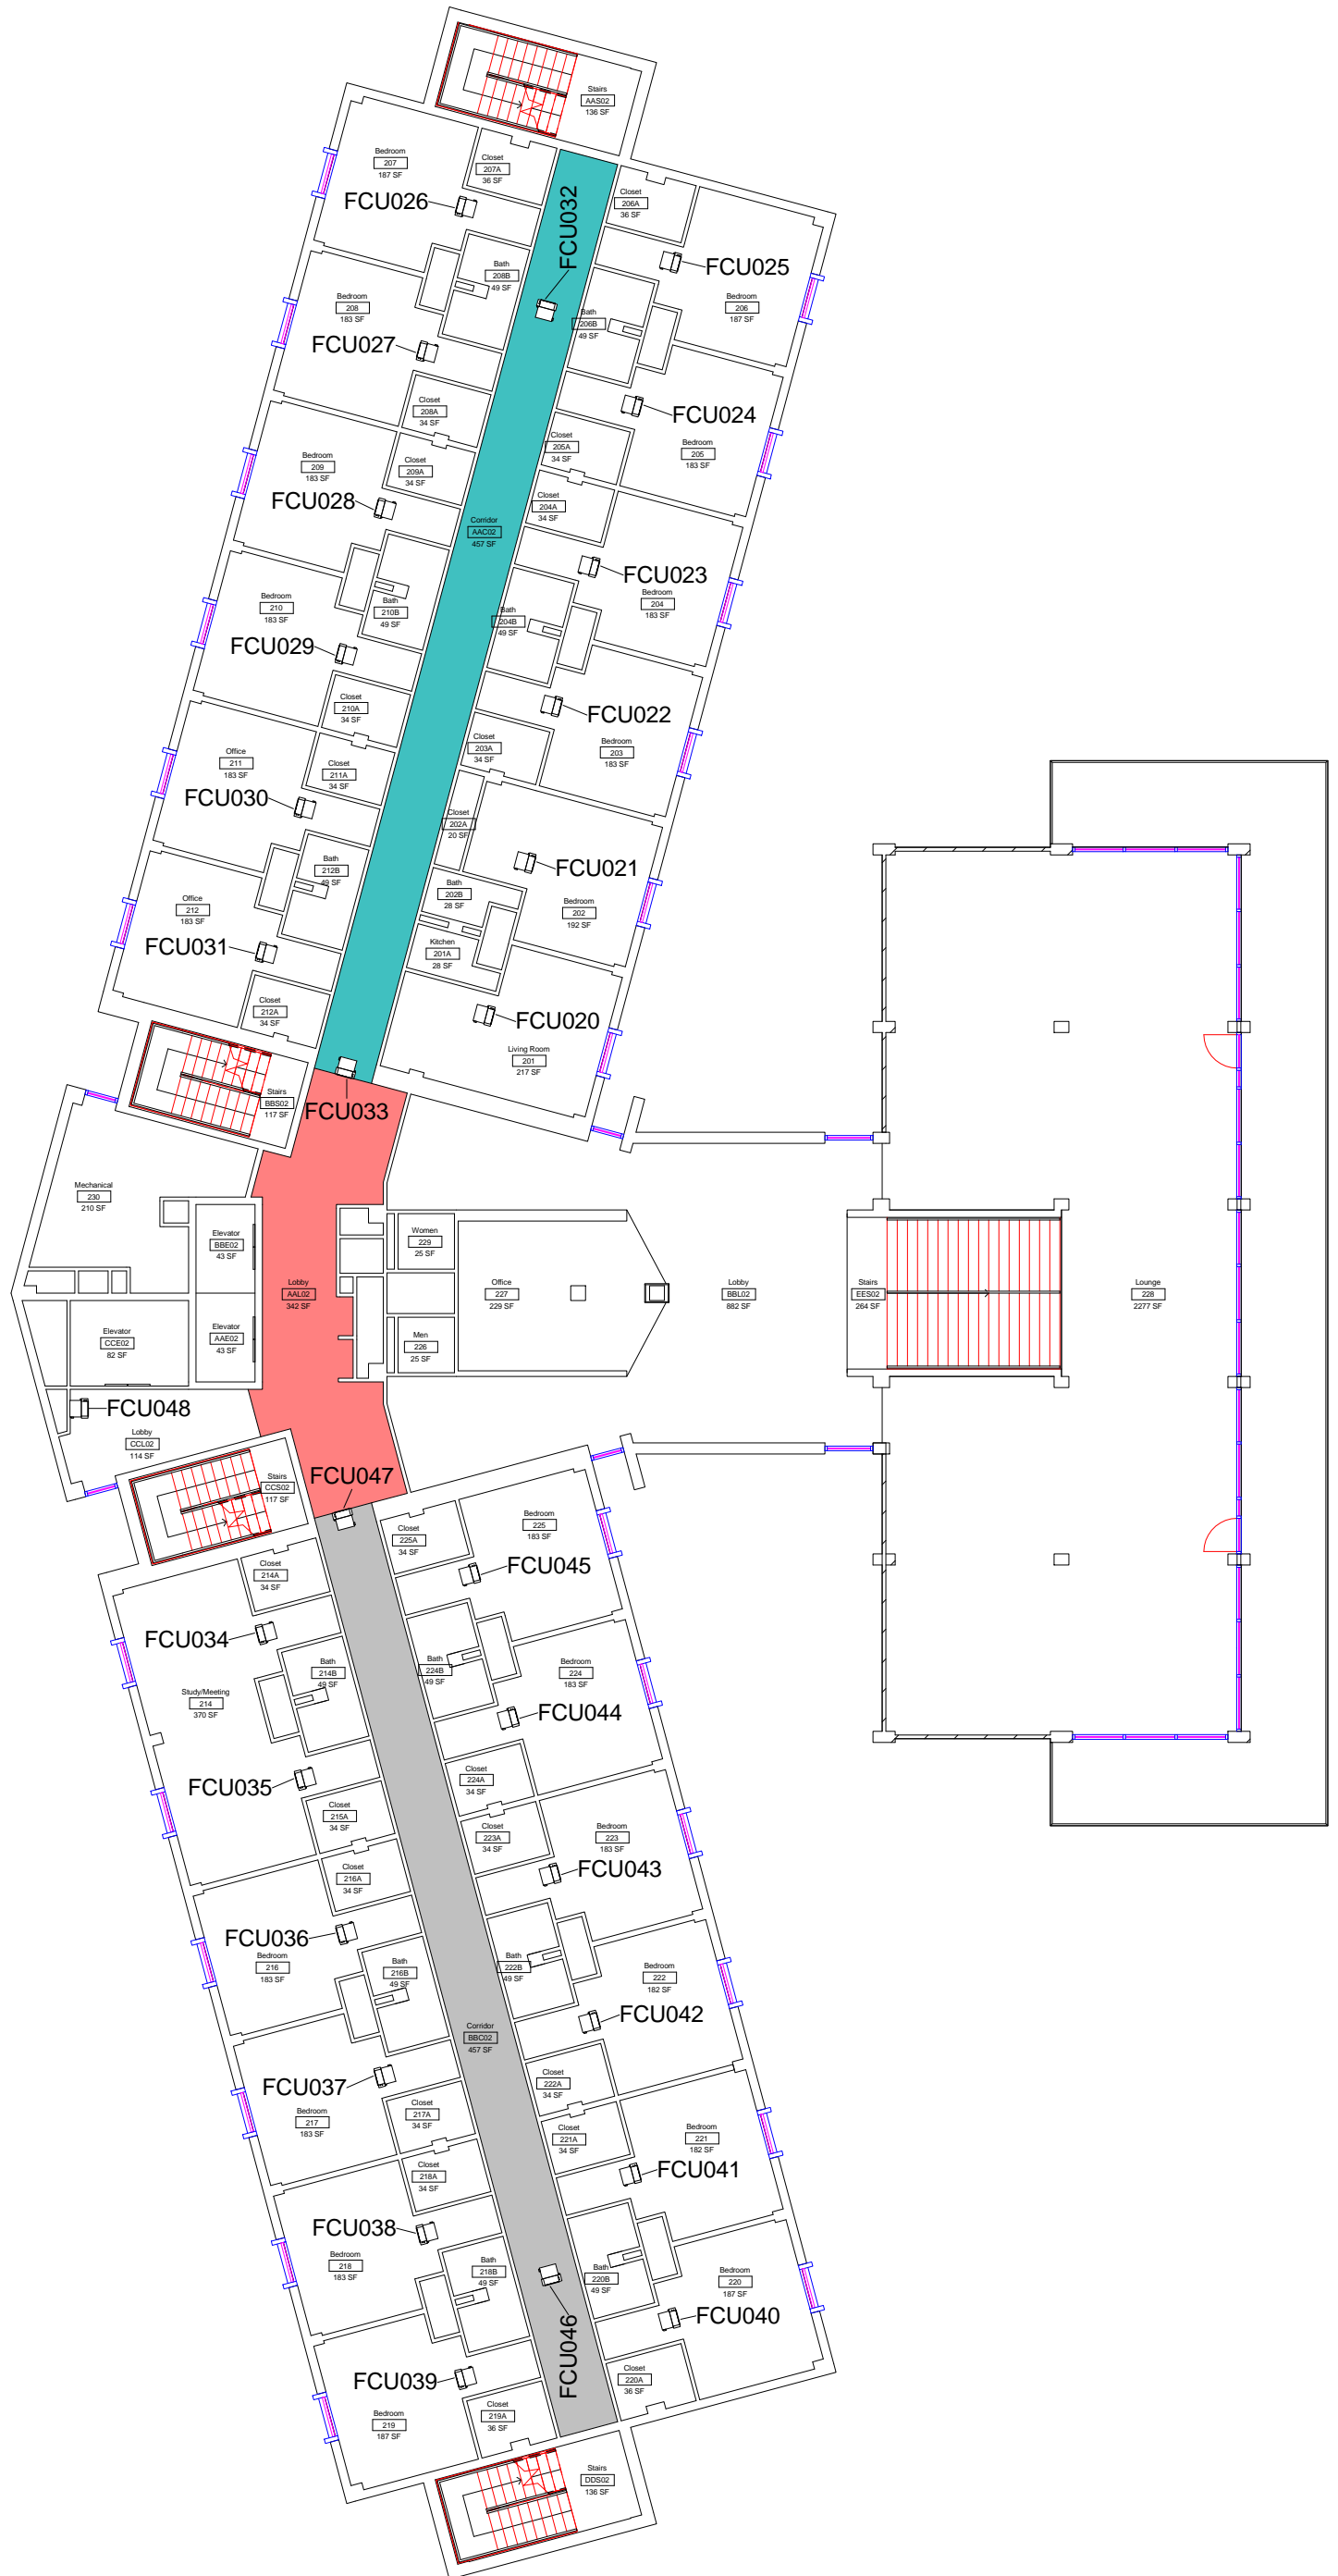

M2



Kays Hall Level 2 HVAC Service Areas


| DWN | DATE |
|------|-----------|
| STK | 5/14/2014 |
| REV. | DATE |
| | |
| | |
| | |



SCALE: 1/16" = 1'-0"

Equipment Legend

- AH001
- AH002
- AH003

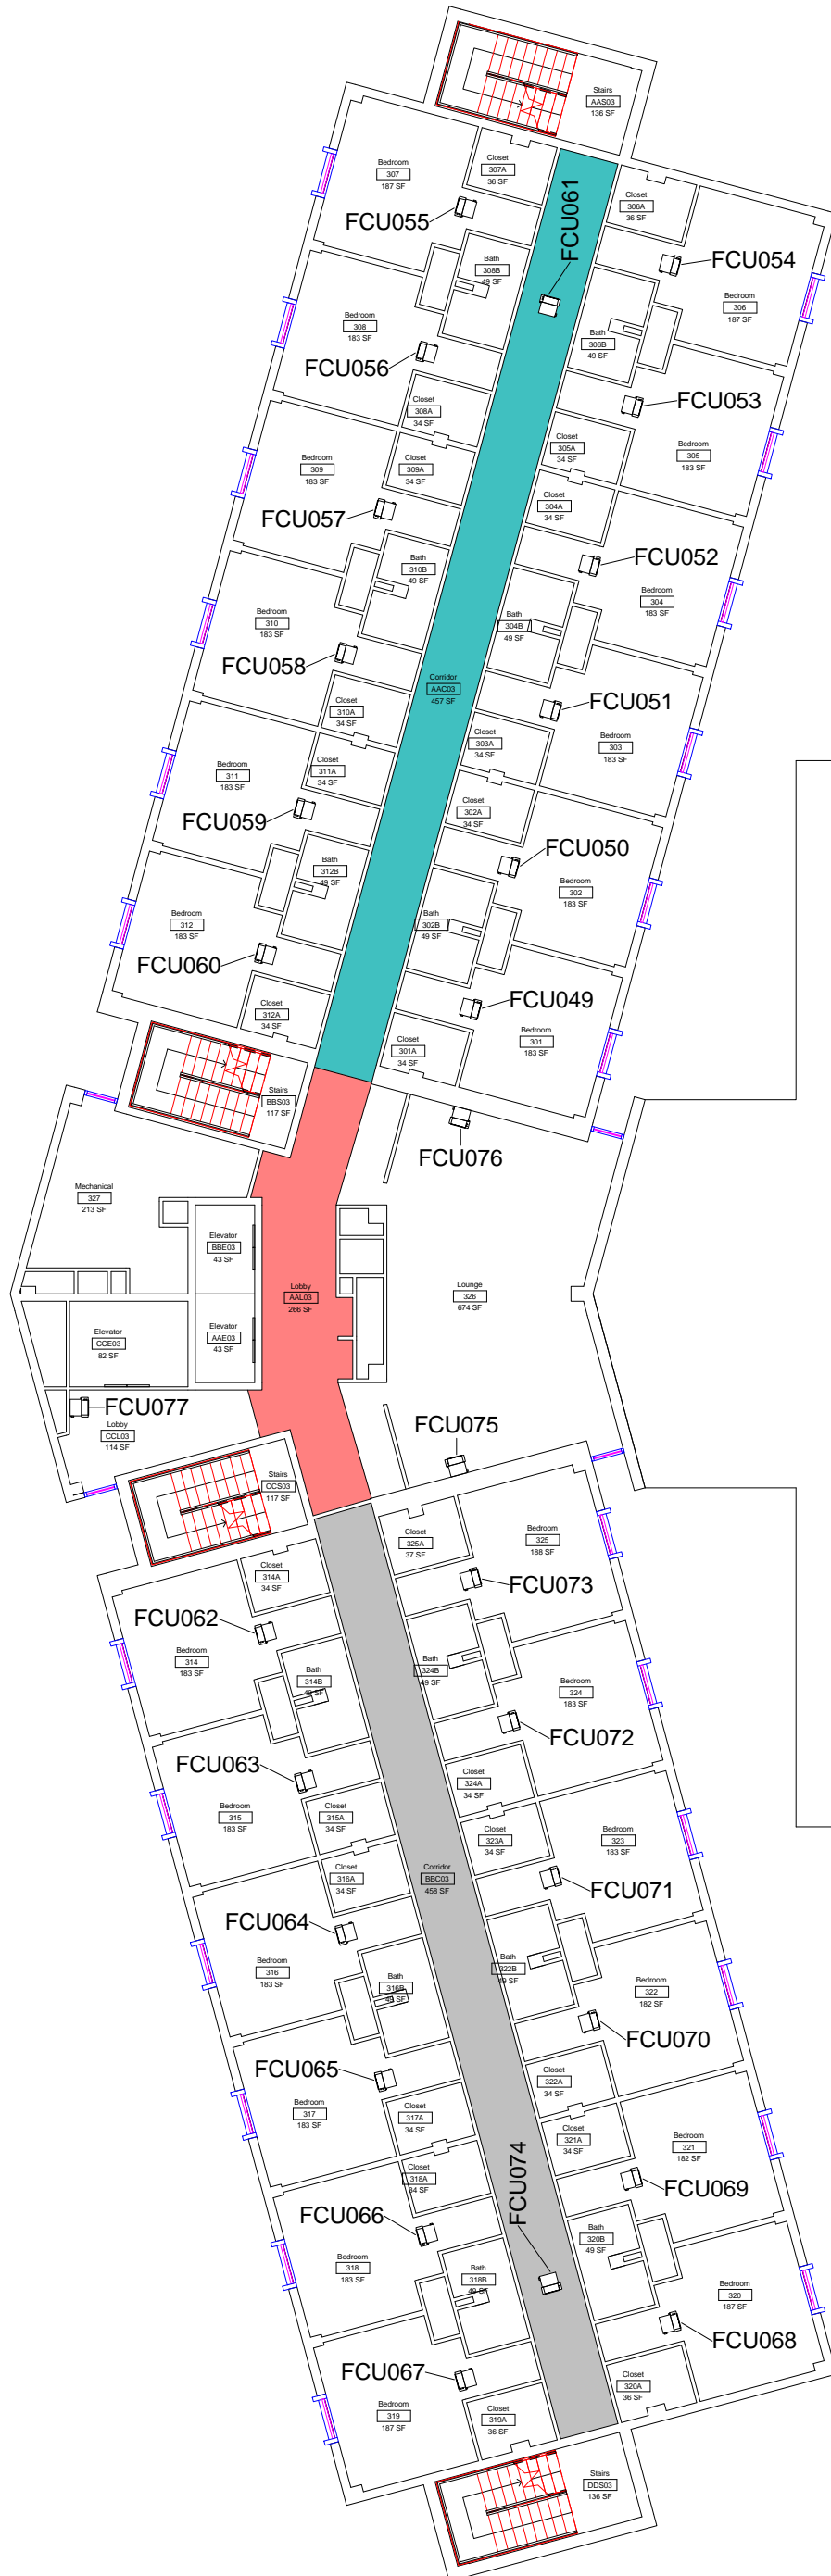


M3



Kays Hall Level 3 HVAC Service Areas


| DWN | DATE |
|------|-----------|
| STK | 5/14/2014 |
| REV. | DATE |
| | |
| | |
| | |
| | |

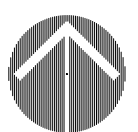

SCALE: 1/16" = 1'-0"

Equipment Legend

- AH001
- AH002
- AH003

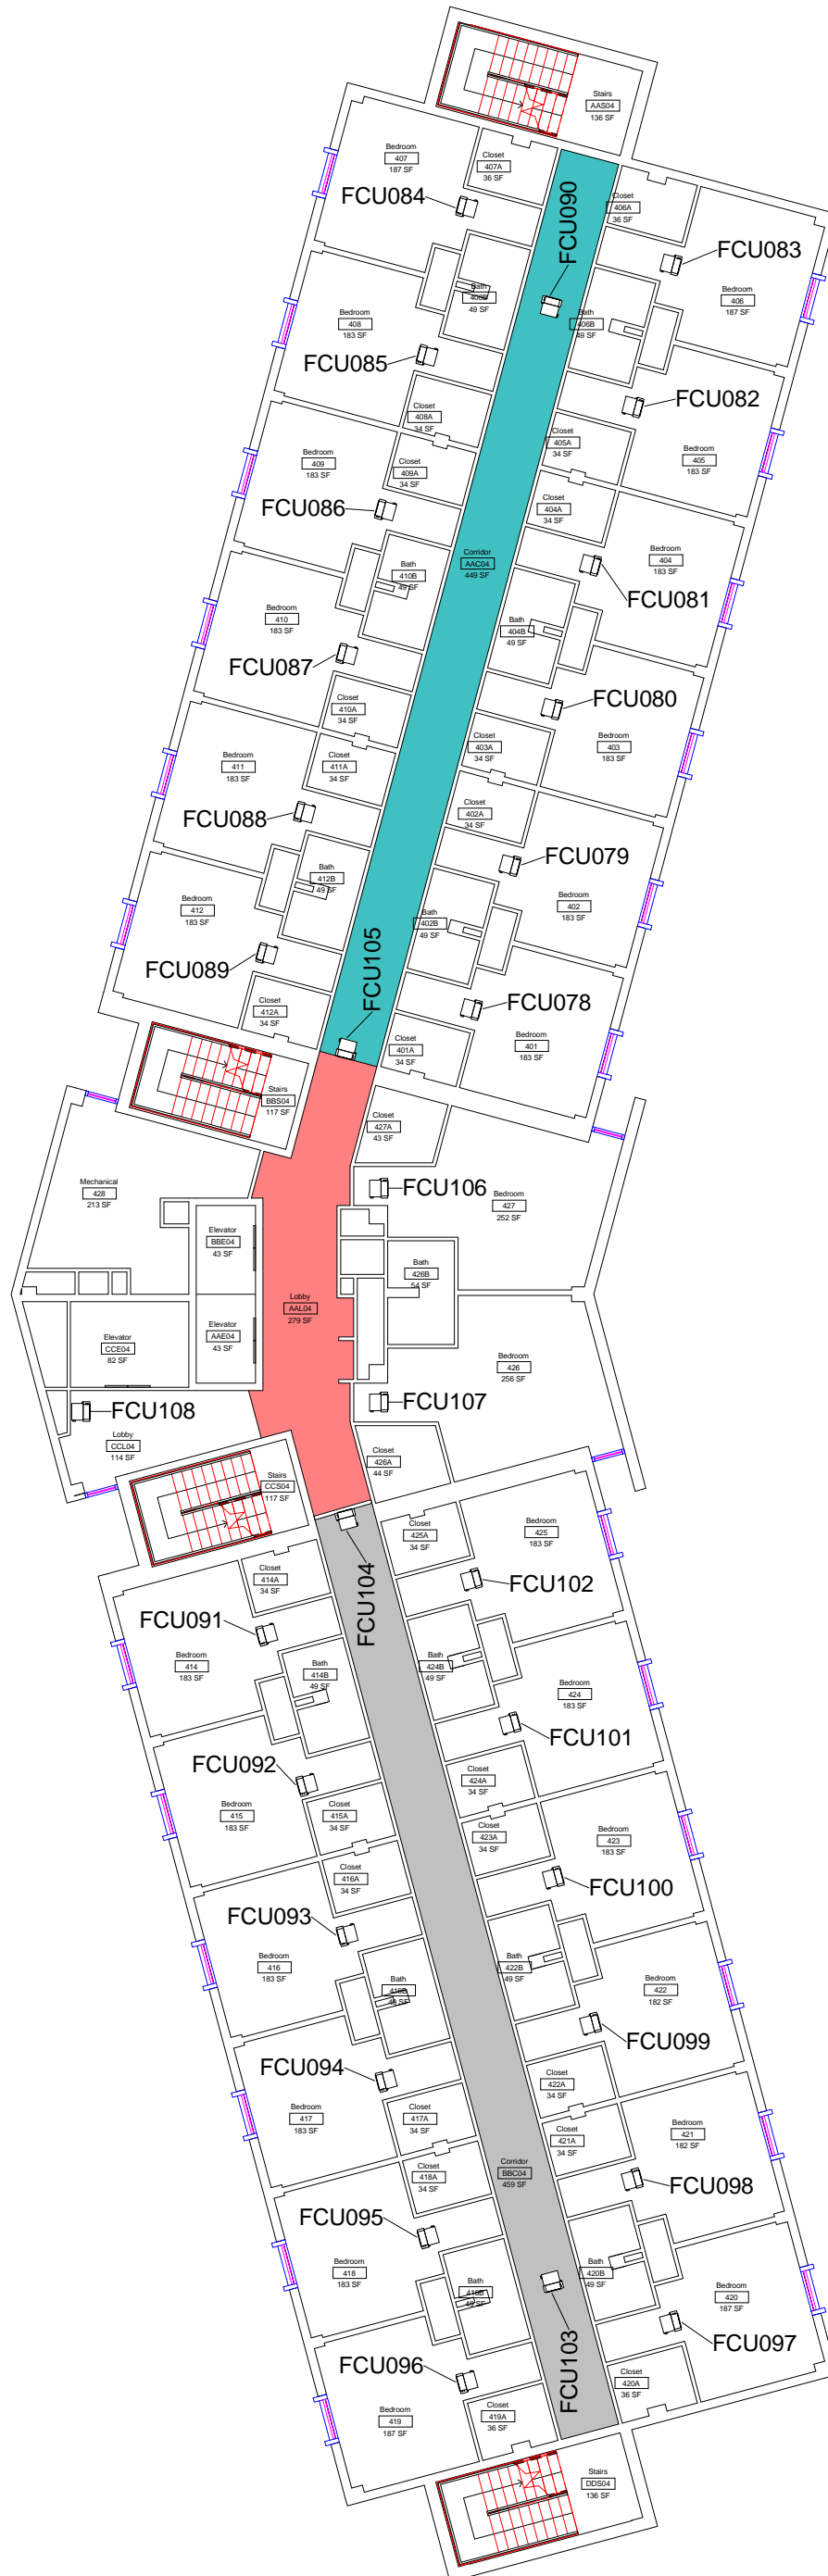

M4



Kays Hall Level 4 HVAC Service Areas


| DWN | DATE |
|------|-----------|
| STK | 5/14/2014 |
| REV. | DATE |
| | |
| | |
| | |



SCALE: 1/16" = 1'-0"

Equipment Legend

- AH001
- AH002
- AH003

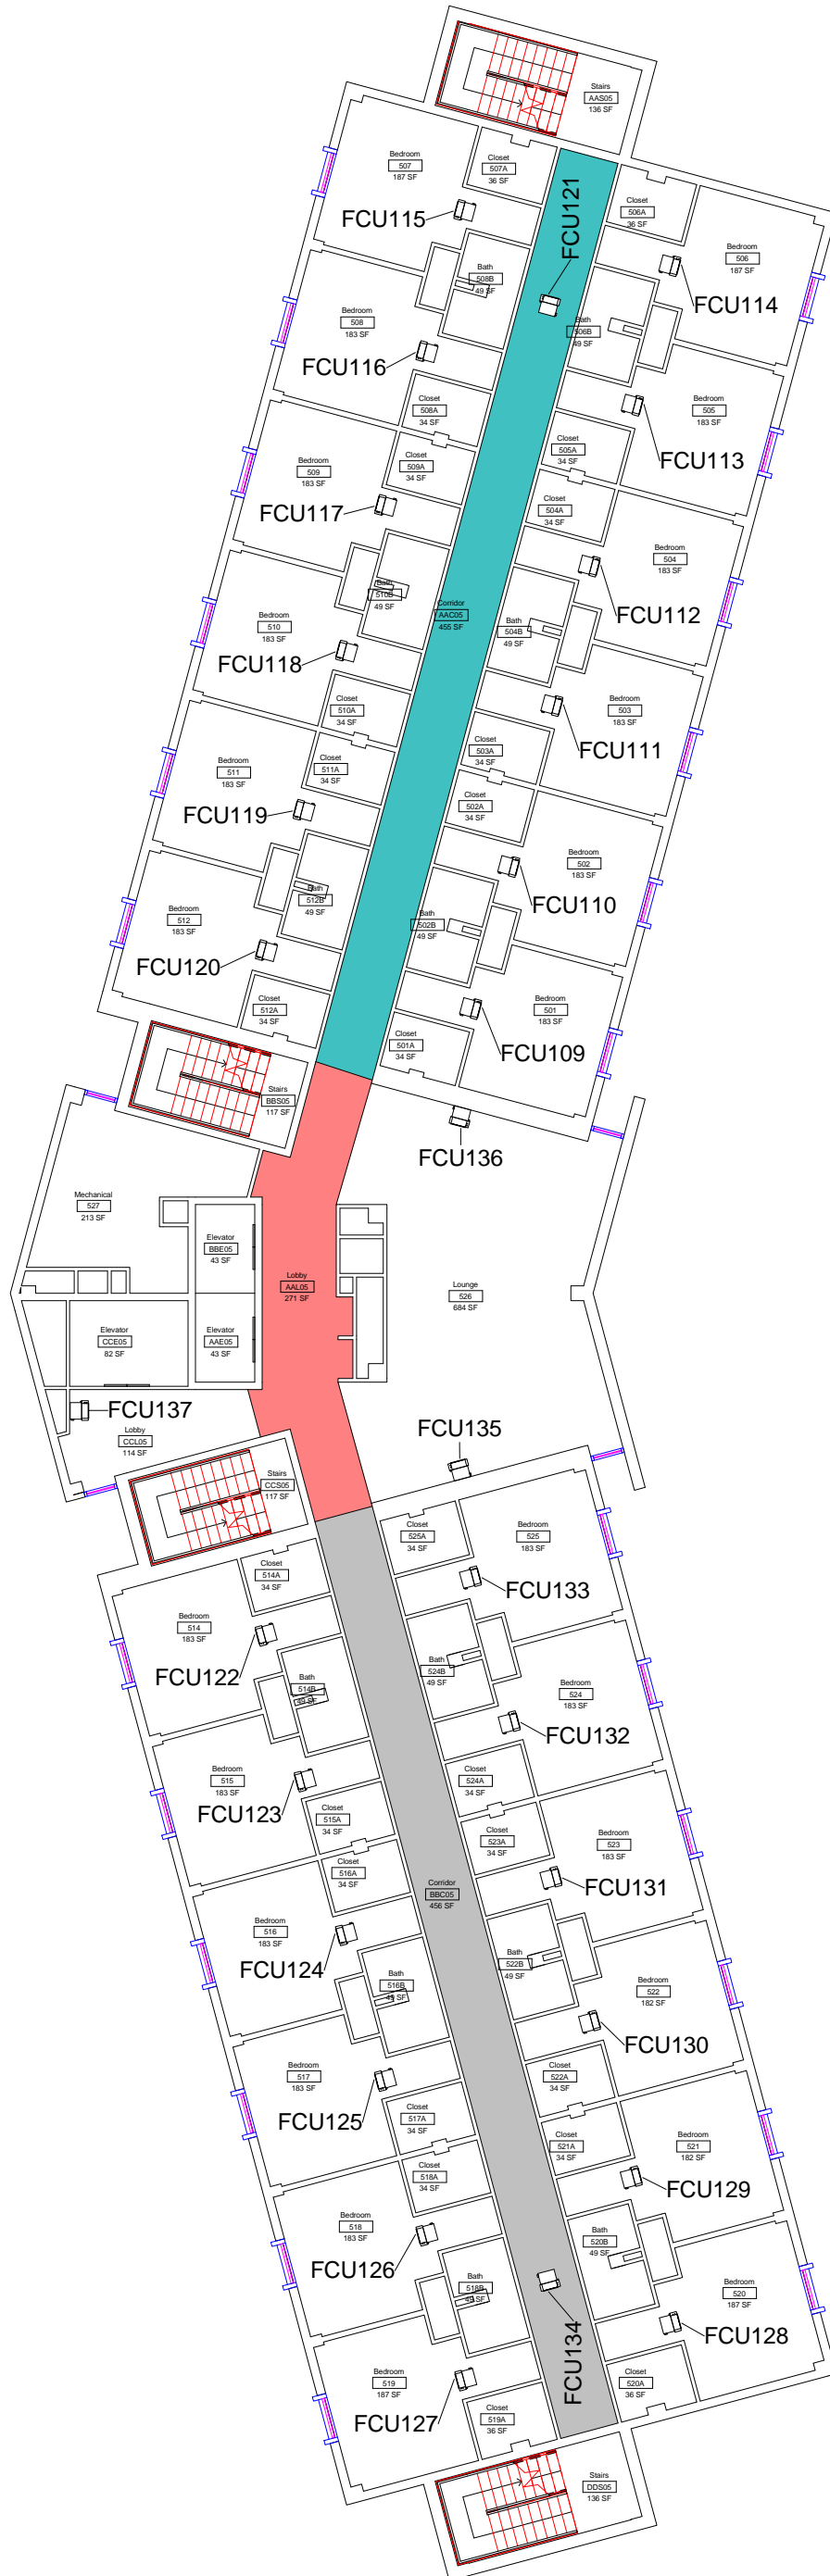

M5



Kays Hall Level 5 HVAC Service Areas


| DWN | DATE |
|------|-----------|
| STK | 5/14/2014 |
| REV. | DATE |
| | |
| | |
| | |



SCALE: 1/16" = 1'-0"

Equipment Legend

- AH001
- AH002
- AH003

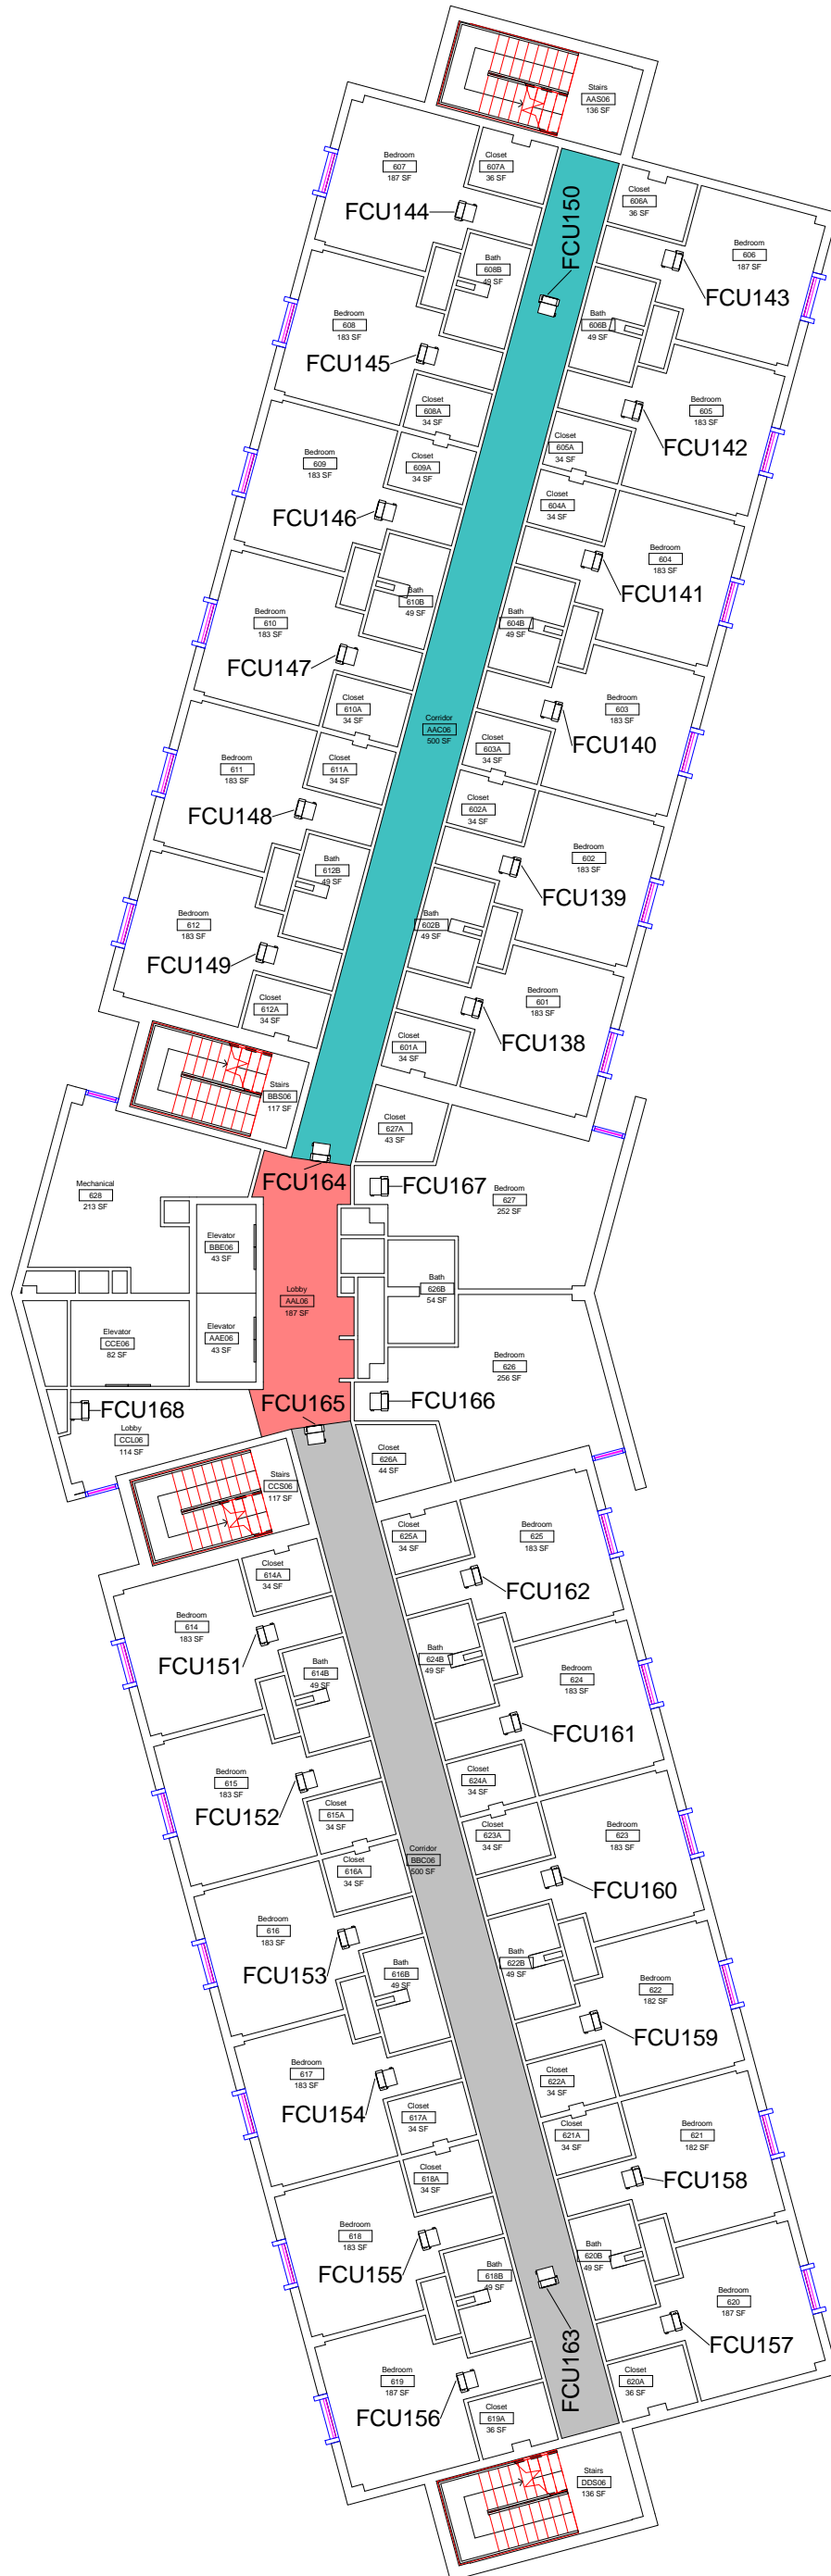

M6



Kays Hall Level 6 HVAC Service Areas


| DWN | DATE |
|--------|-----------|
| Author | 5/14/2014 |
| REV. | DATE |
| | |
| | |
| | |



SCALE: 1/16" = 1'-0"

Equipment Legend

- AH001
- AH002
- AH003

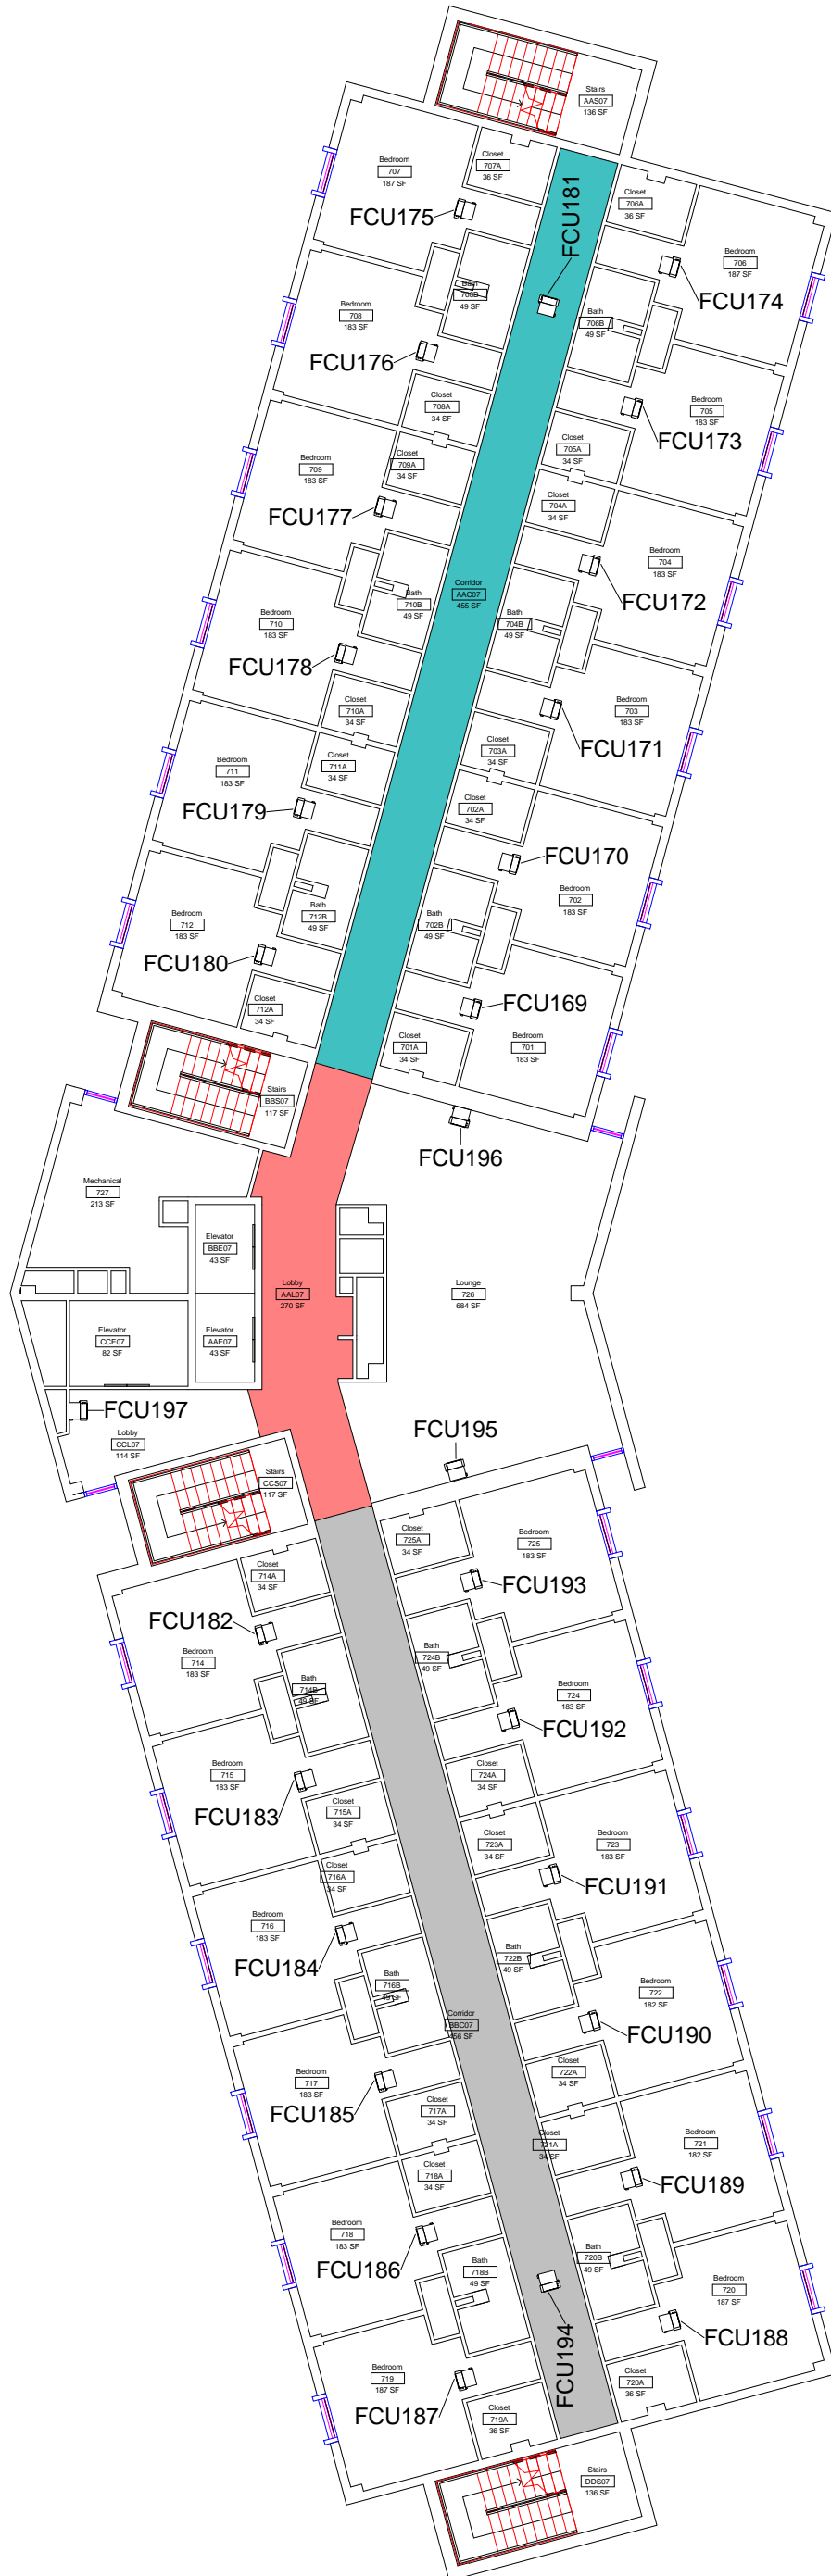

M7



Kays Hall Level 7 HVAC Service Areas


| DWN | DATE |
|------|-----------|
| STK | 5/14/2014 |
| REV. | DATE |
| | |
| | |
| | |



SCALE: 1/16" = 1'-0"

Equipment Legend

- AH001
- AH002
- AH003

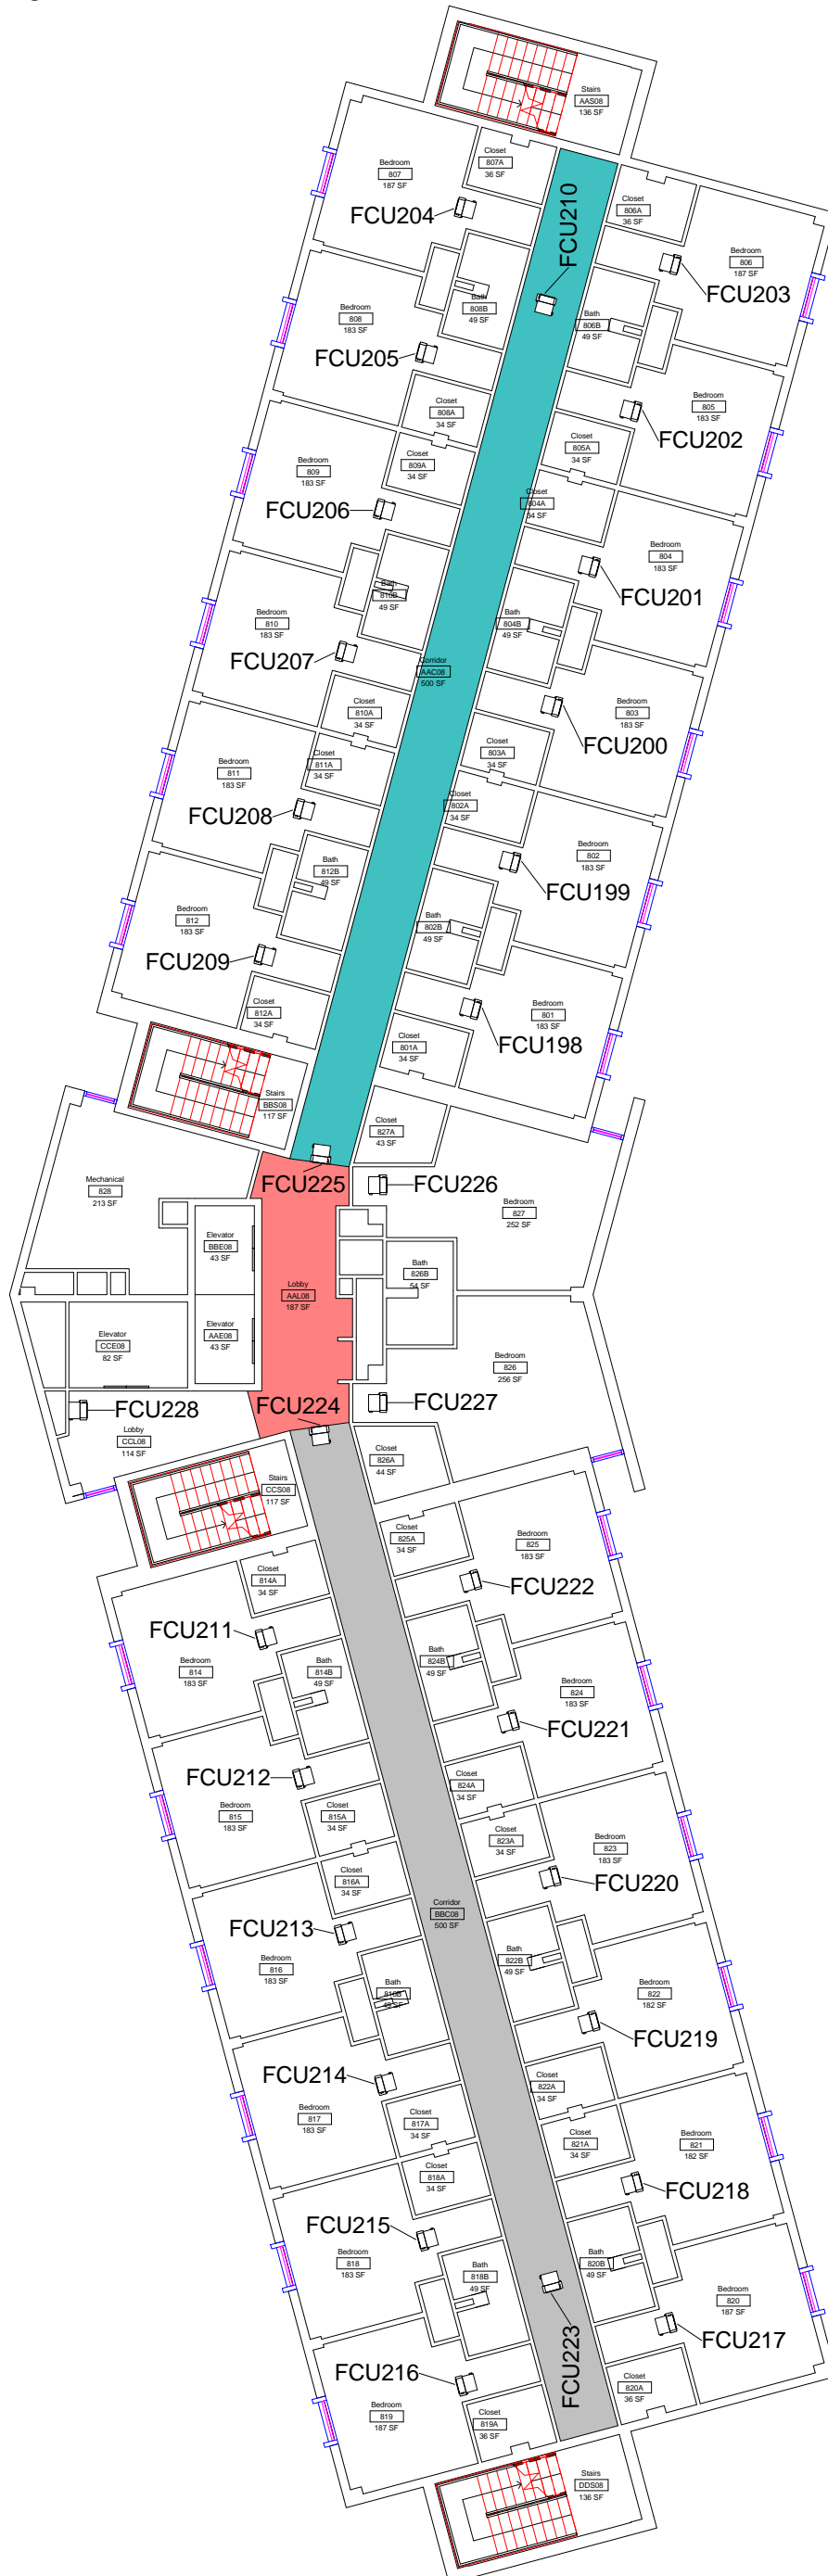


M8



Kays Hall Level 8 HVAC Service Areas


| DWN | DATE |
|------|-----------|
| STK | 5/14/2014 |
| REV. | DATE |
| | |
| | |
| | |

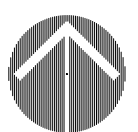

SCALE: 1/16" = 1'-0"

Equipment Legend

- AH001
- AH002
- AH003

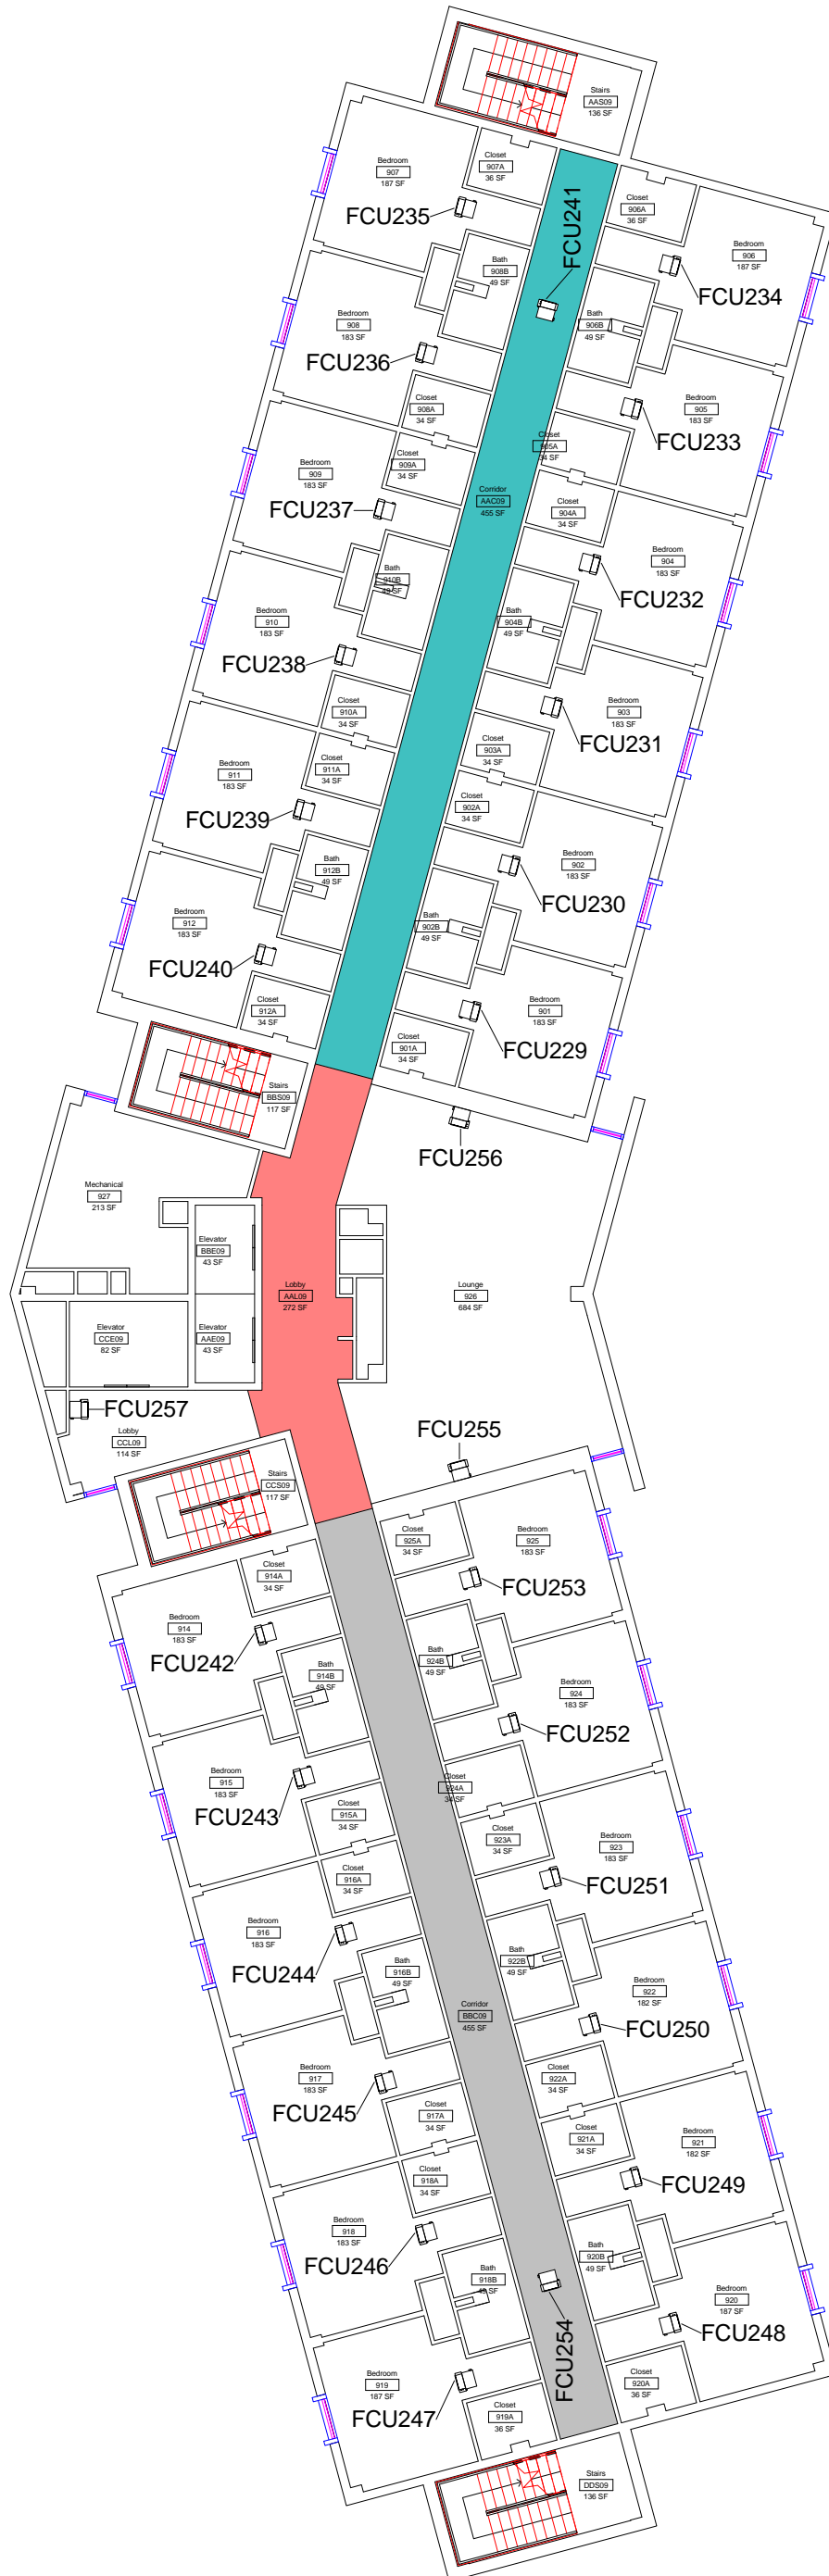

M9



Kays Hall Level 9 HVAC Service Areas


| DWN | DATE |
|------|-----------|
| STK | 5/14/2014 |
| REV. | DATE |
| | |
| | |
| | |



SCALE: 1/16" = 1'-0"

Equipment Legend

- AH001
- AH002
- AH003

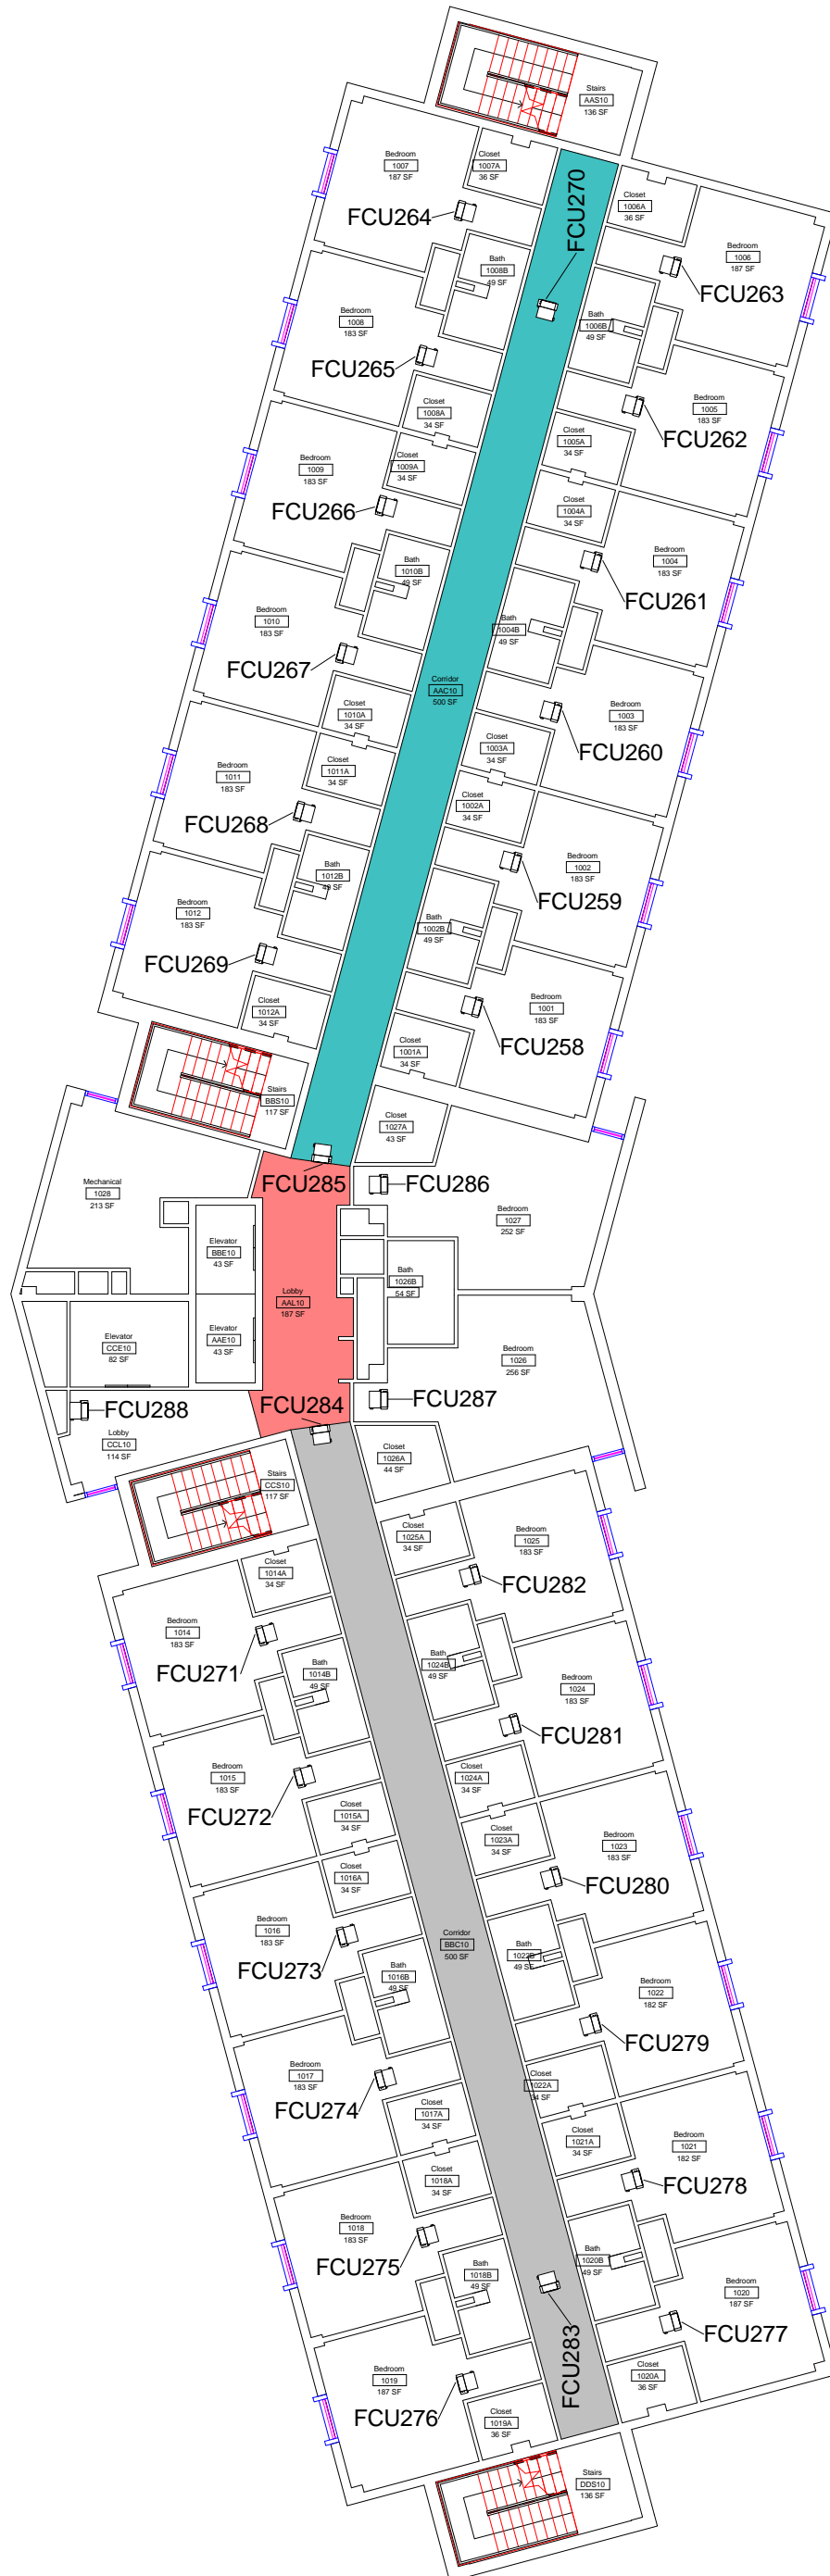

M10



Kays Hall Level 10 HVAC Service Areas


| DWN | DATE |
|------|-----------|
| STK | 5/14/2014 |
| REV. | DATE |
| | |
| | |
| | |



SCALE: 1/16" = 1'-0"

Equipment Legend

- AH001
- AH002
- AH003

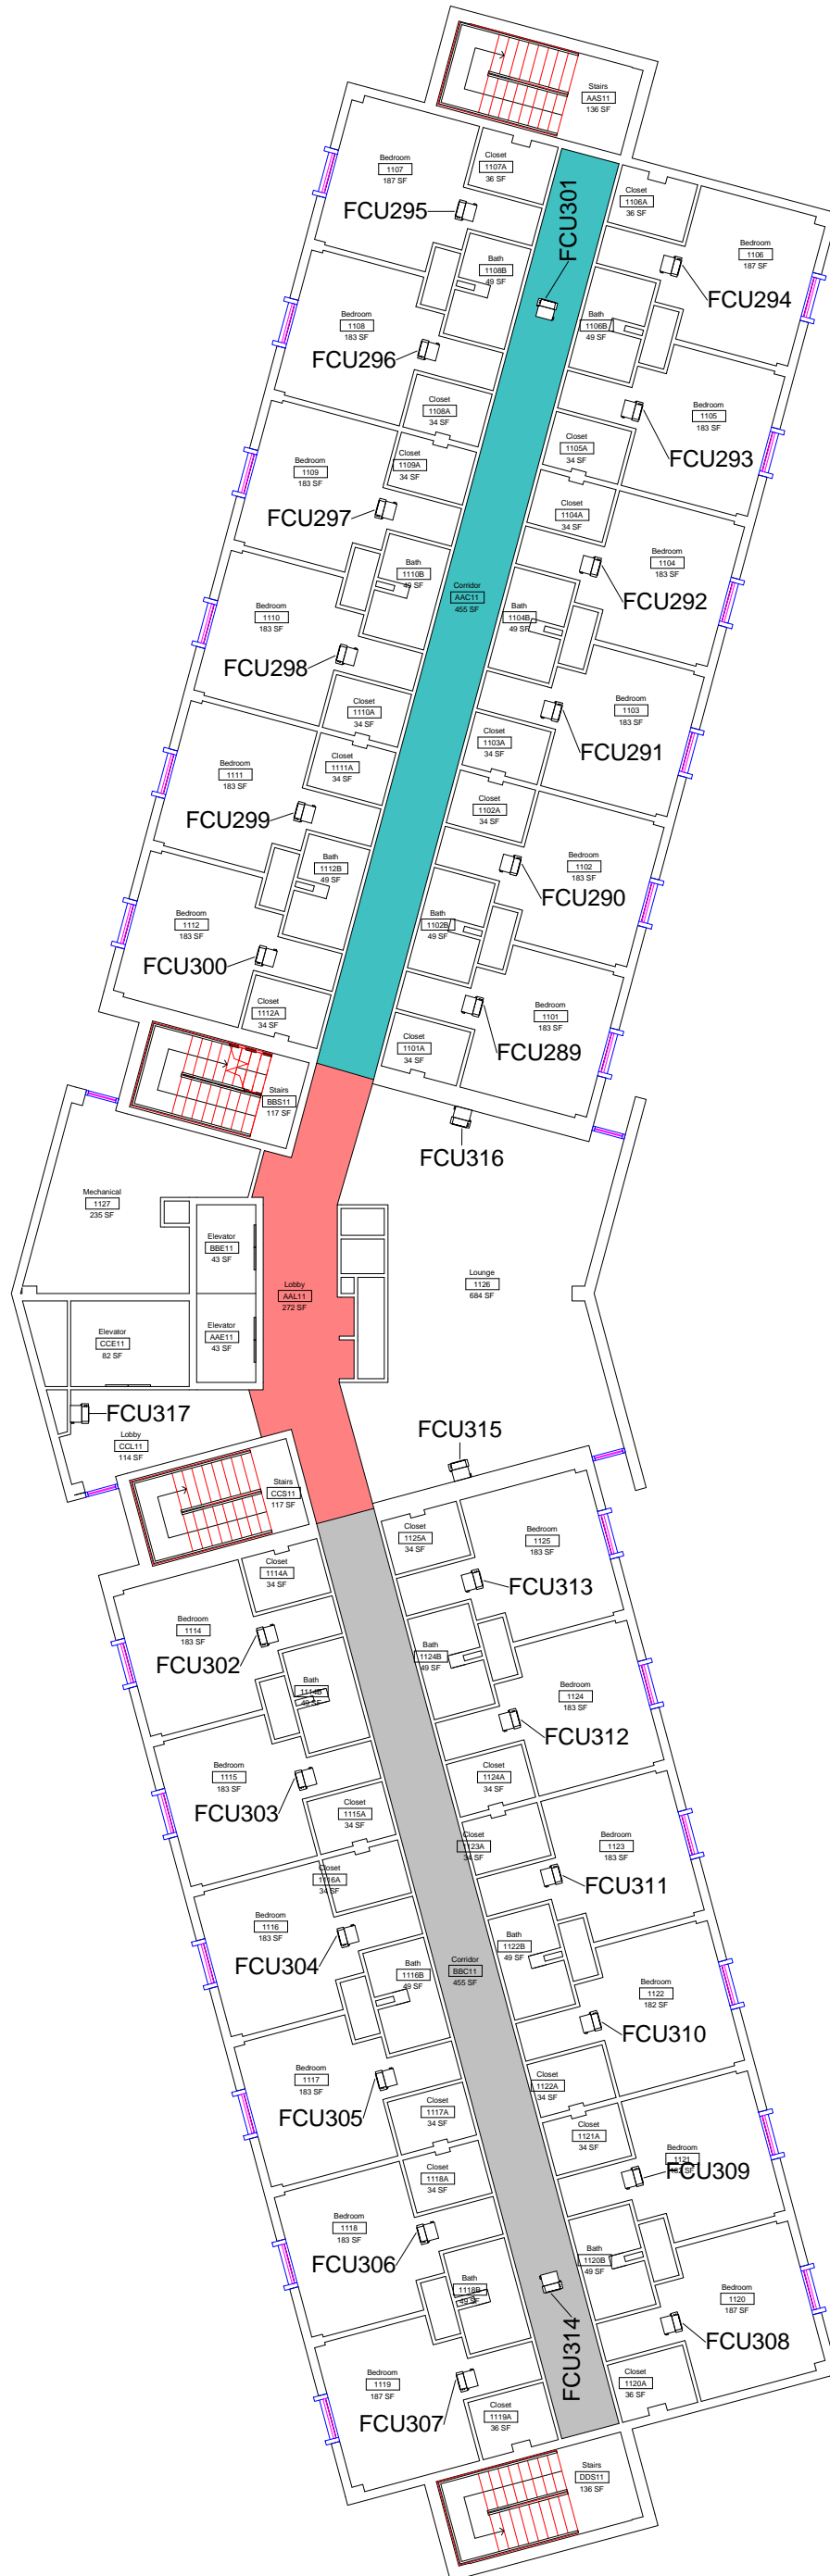

M11




Kays Hall Level 11 HVAC Service Areas

| DWN | DATE |
|------|-----------|
| STK | 5/14/2014 |
| REV. | DATE |
| | |
| | |
| | |



SCALE: 1/16" = 1'-0"

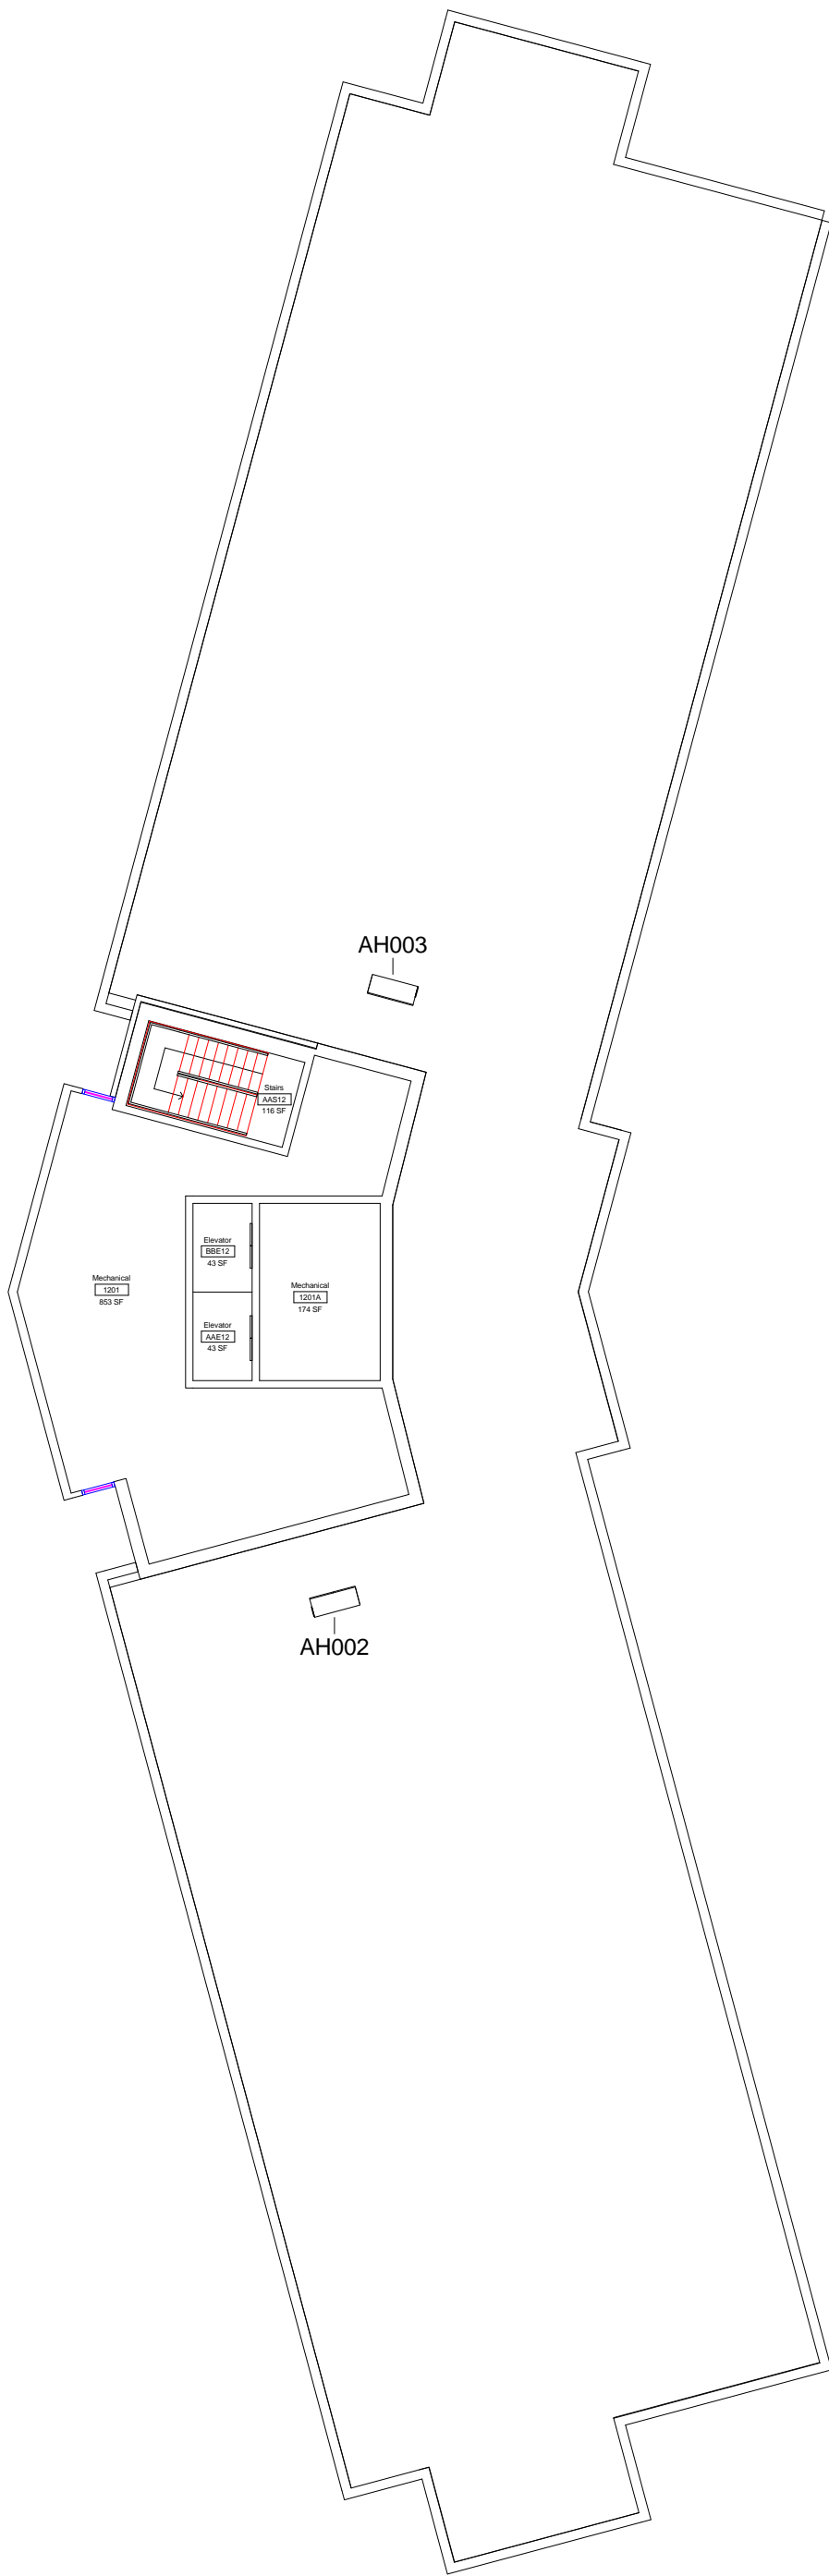

M12



Kays Hall
Level 12 HVAC Service Areas

| DWN | DATE |
|------|-----------|
| STK | 5/14/2014 |
| REV. | DATE |
| | |
| | |
| | |
| | |



SCALE: 1/16" = 1'-0"