
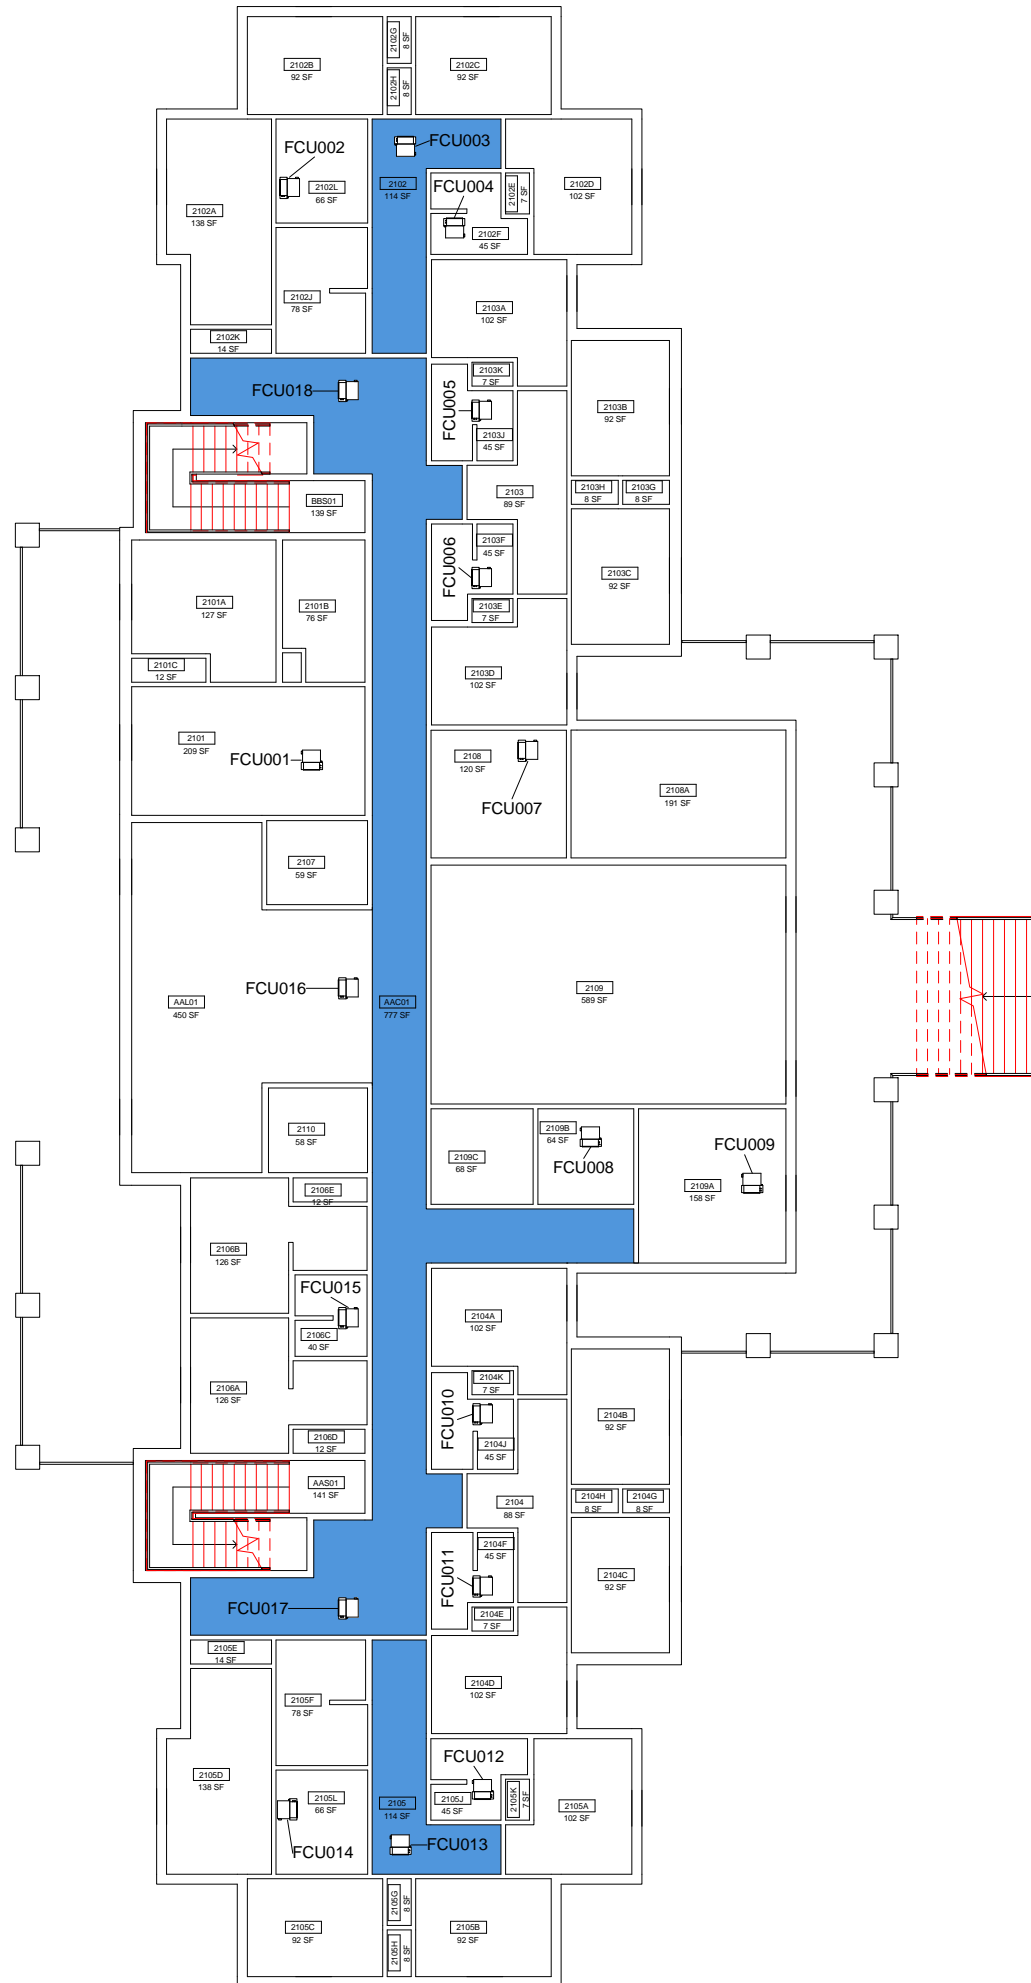


# Equipment Legend

 AH001/565



M1



## Living Learning Community - STEM Building Level 1 HVAC Service Areas


DWN	DATE
STK	5/6/2014
REV.	DATE



SCALE: 1/16" = 1'-0"

# Equipment Legend

AH001/565

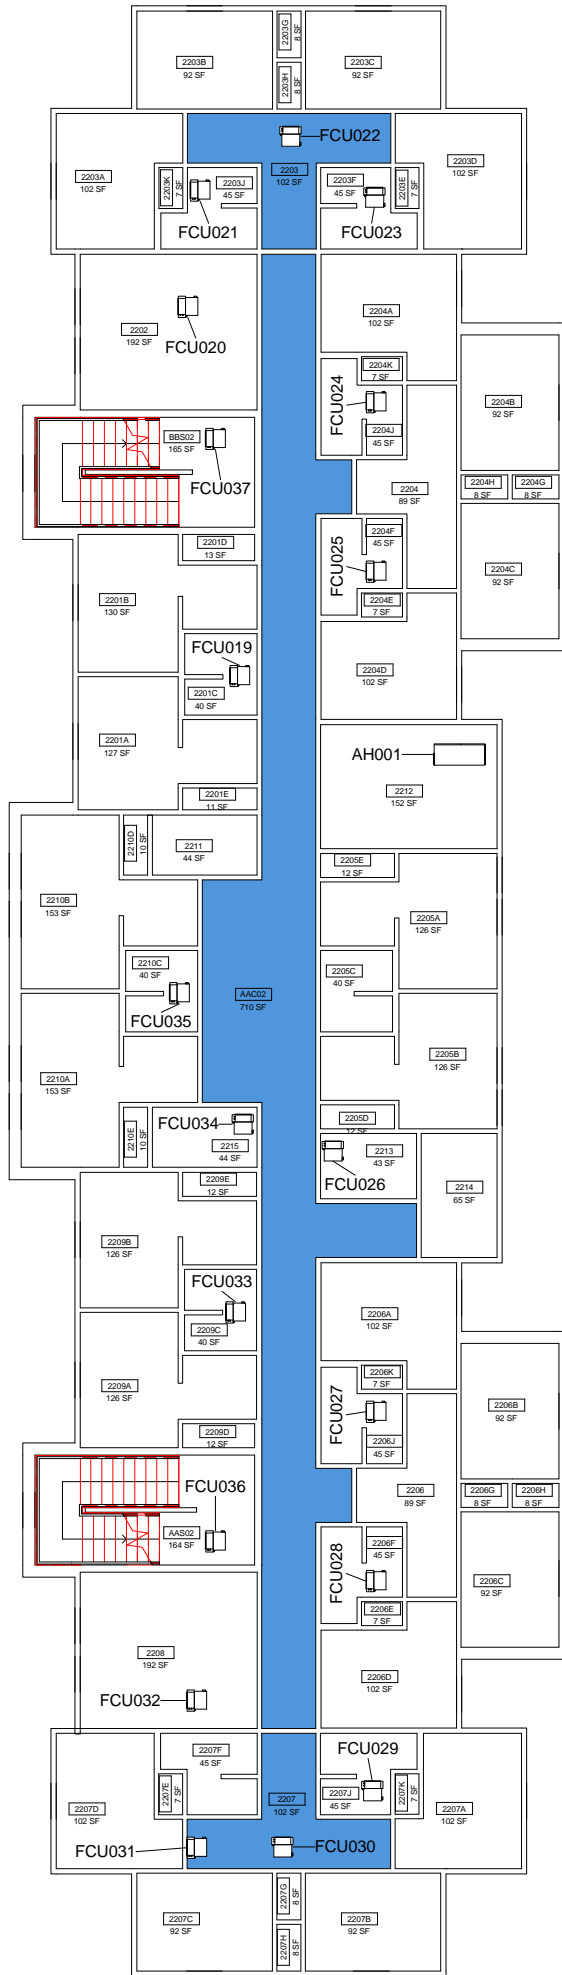

M2




Living Learning Community - STEM Building  
Level 2 HVAC Service Areas


DWN	DATE
STK	5/6/2014
REV.	DATE



SCALE: 1/16" = 1'-0"

# Equipment Legend

 AH001/565

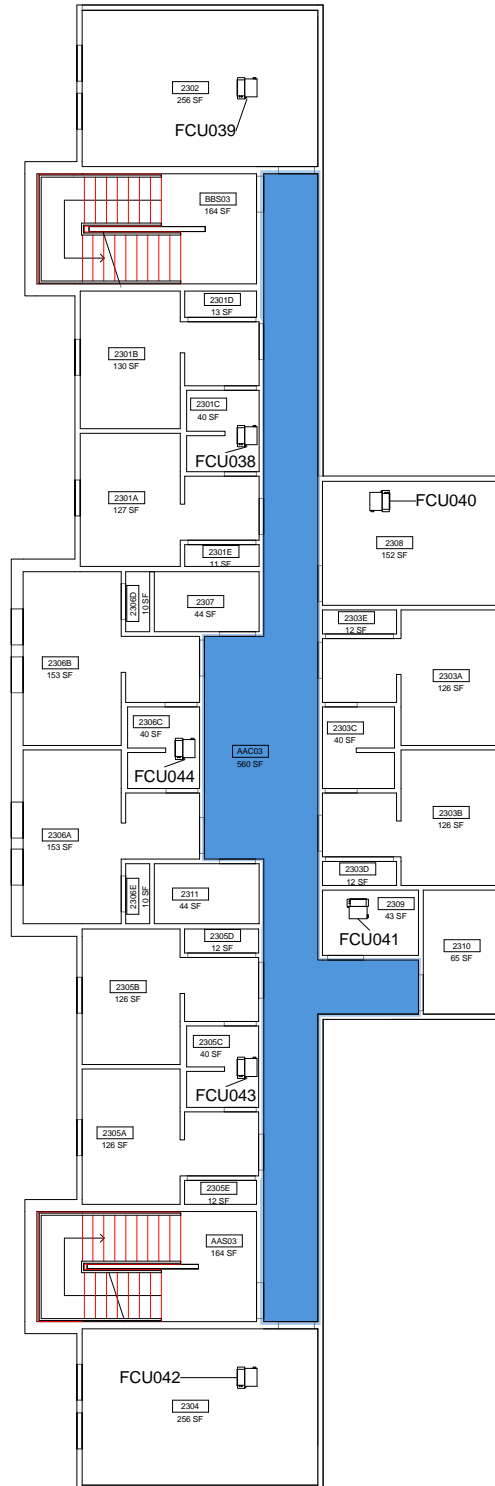

M3



Living Learning Community - STEM Building  
Level 3 HVAC Service Areas

DWN	DATE
STK	5/6/2014
REV.	DATE



SCALE: 1/16" = 1'-0"