


North Parking Deck  
Level 1 Floor Plan

DWN.	DATE
JRC	11-30-2012
REV.	DATE



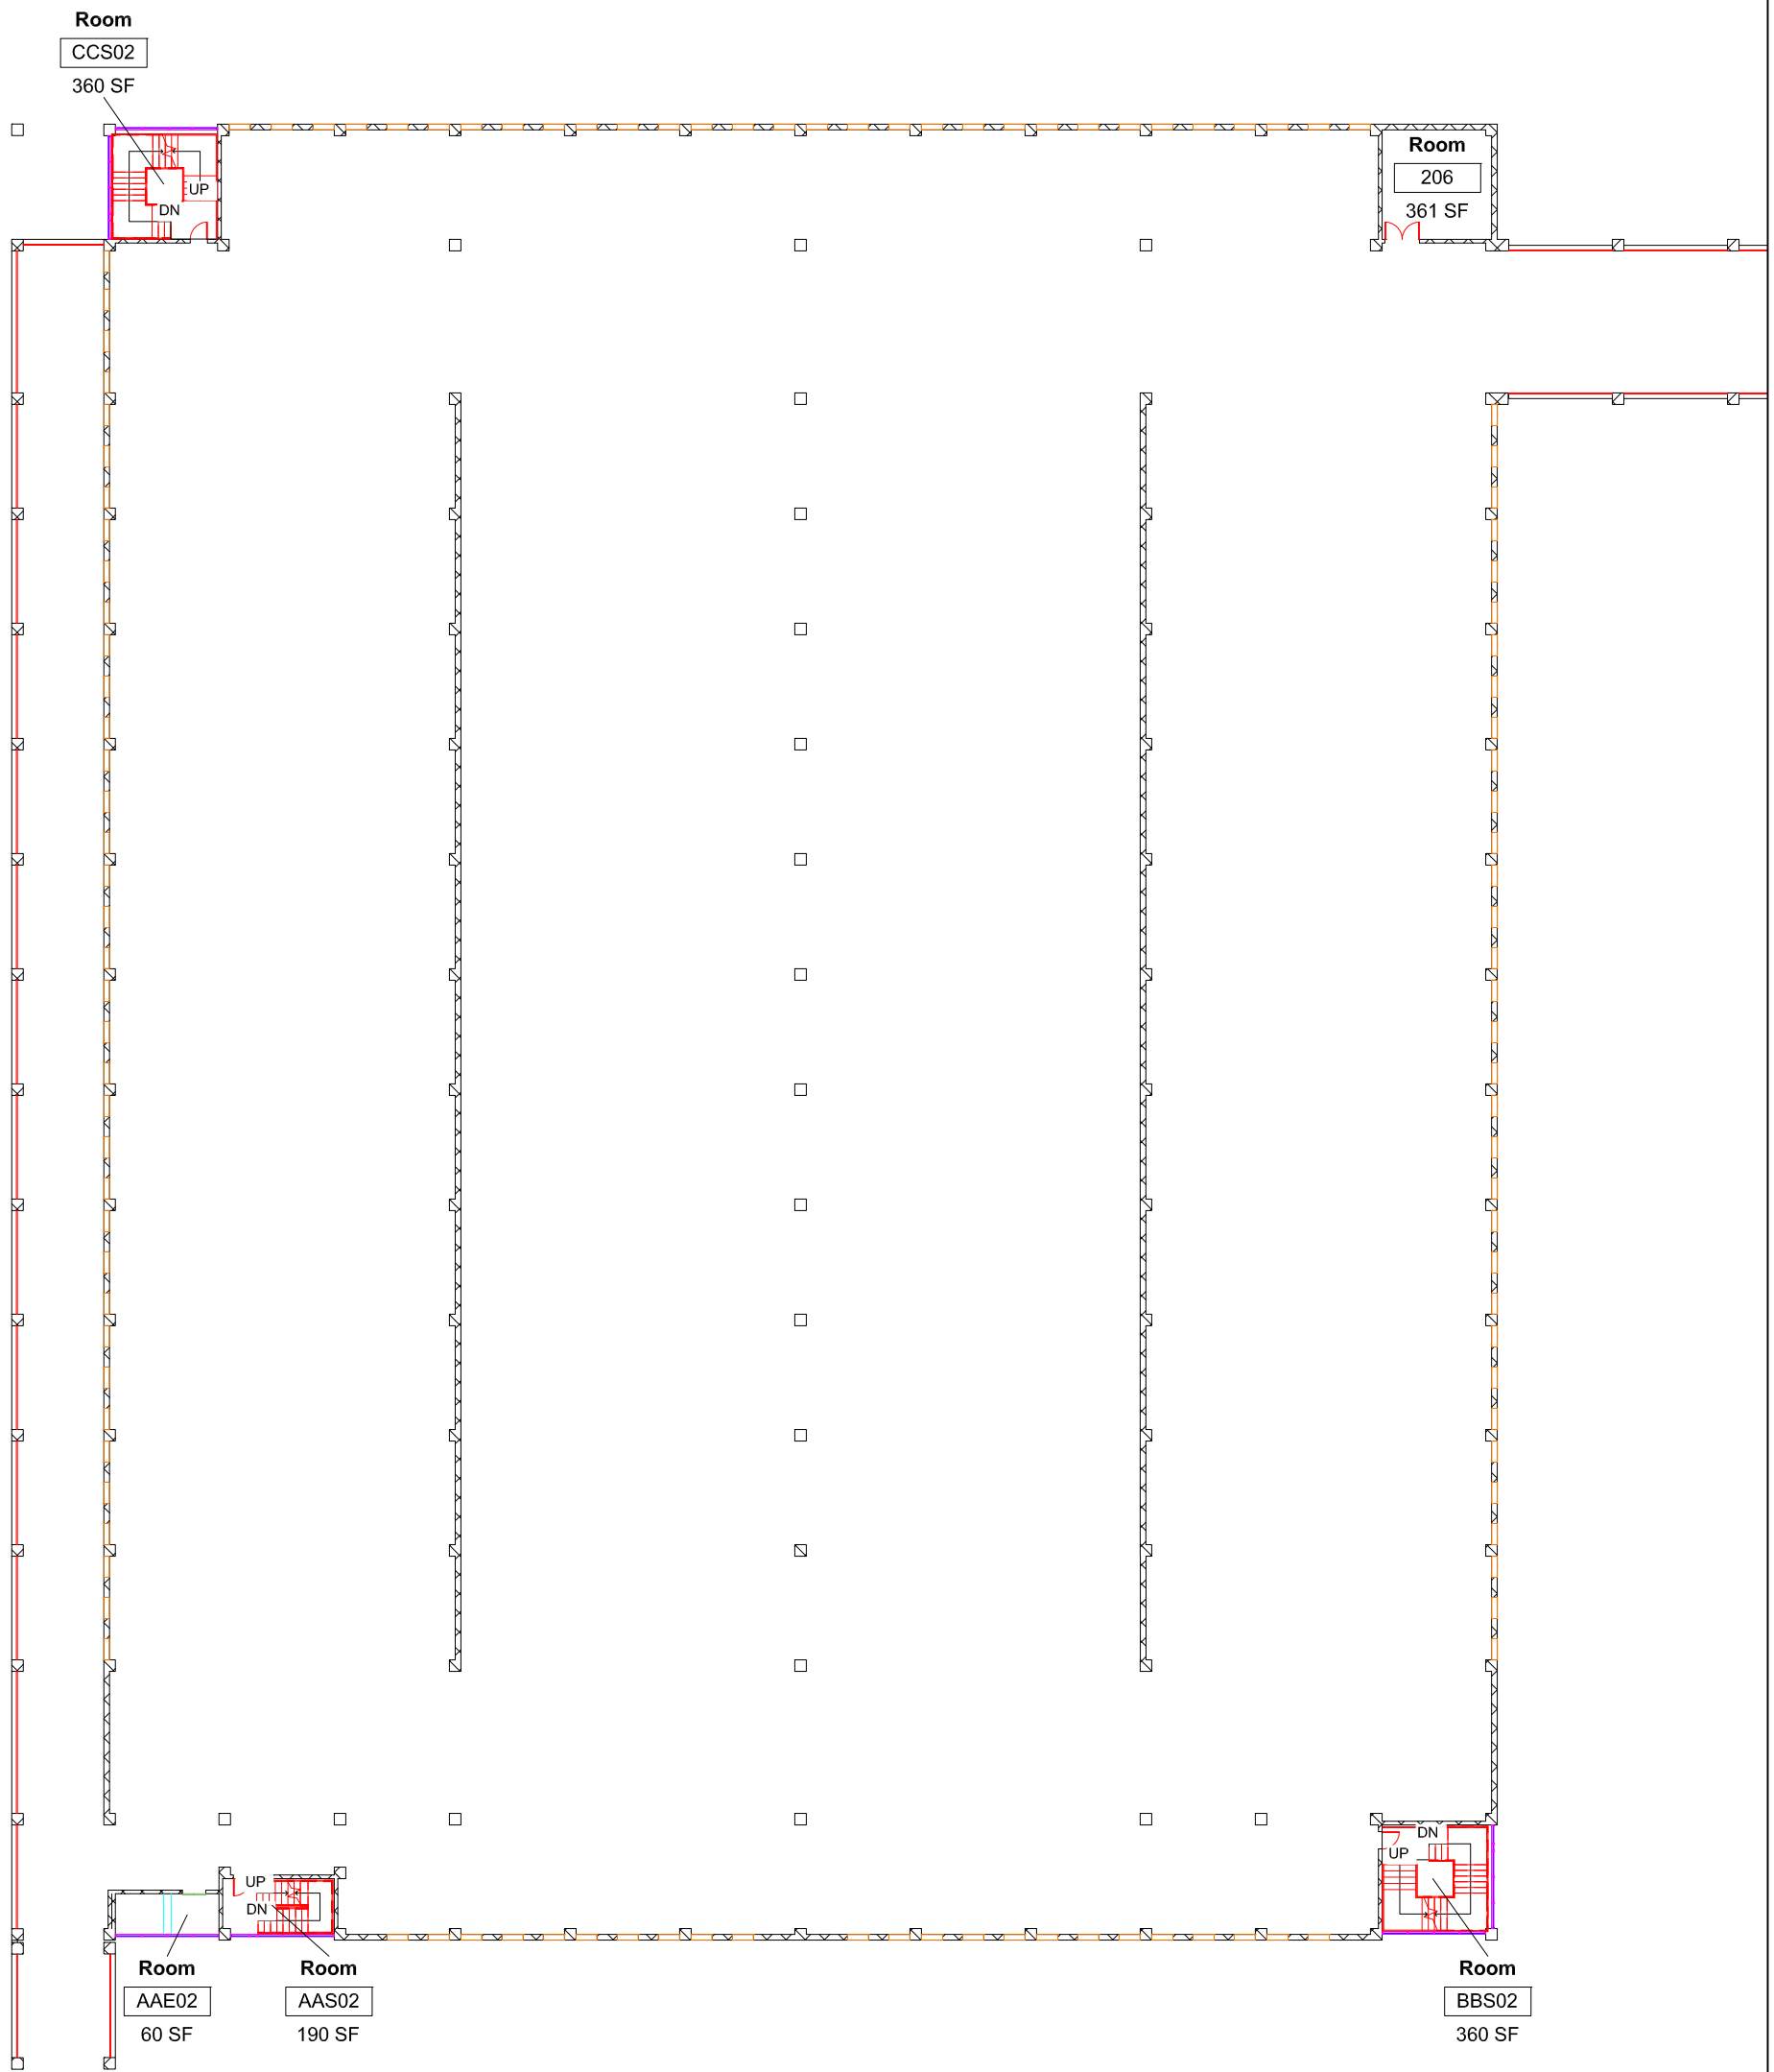

2 OF 3

DRAWING NO:



North Parking Deck

Level 2 Floor Plan

DWN.	DATE
JRC	11-30-2012
REV.	DATE



SCALE: 1/32" = 1'

