

Equipment Legend

- AHU001/005
- AHU16B/005
- AHU16B/005
MAU001/005
MAU002/005
- MAU003/005
FCU135/005

M1



Carl R. Reng Student Union Level 1 HVAC Service Areas


DWN	DATE
Author	4/29/2014
REV.	DATE



SCALE: 1/32" = 1'-0"

Equipment Legend

- VAU001/005
- VAU002/005
- VAU003/005

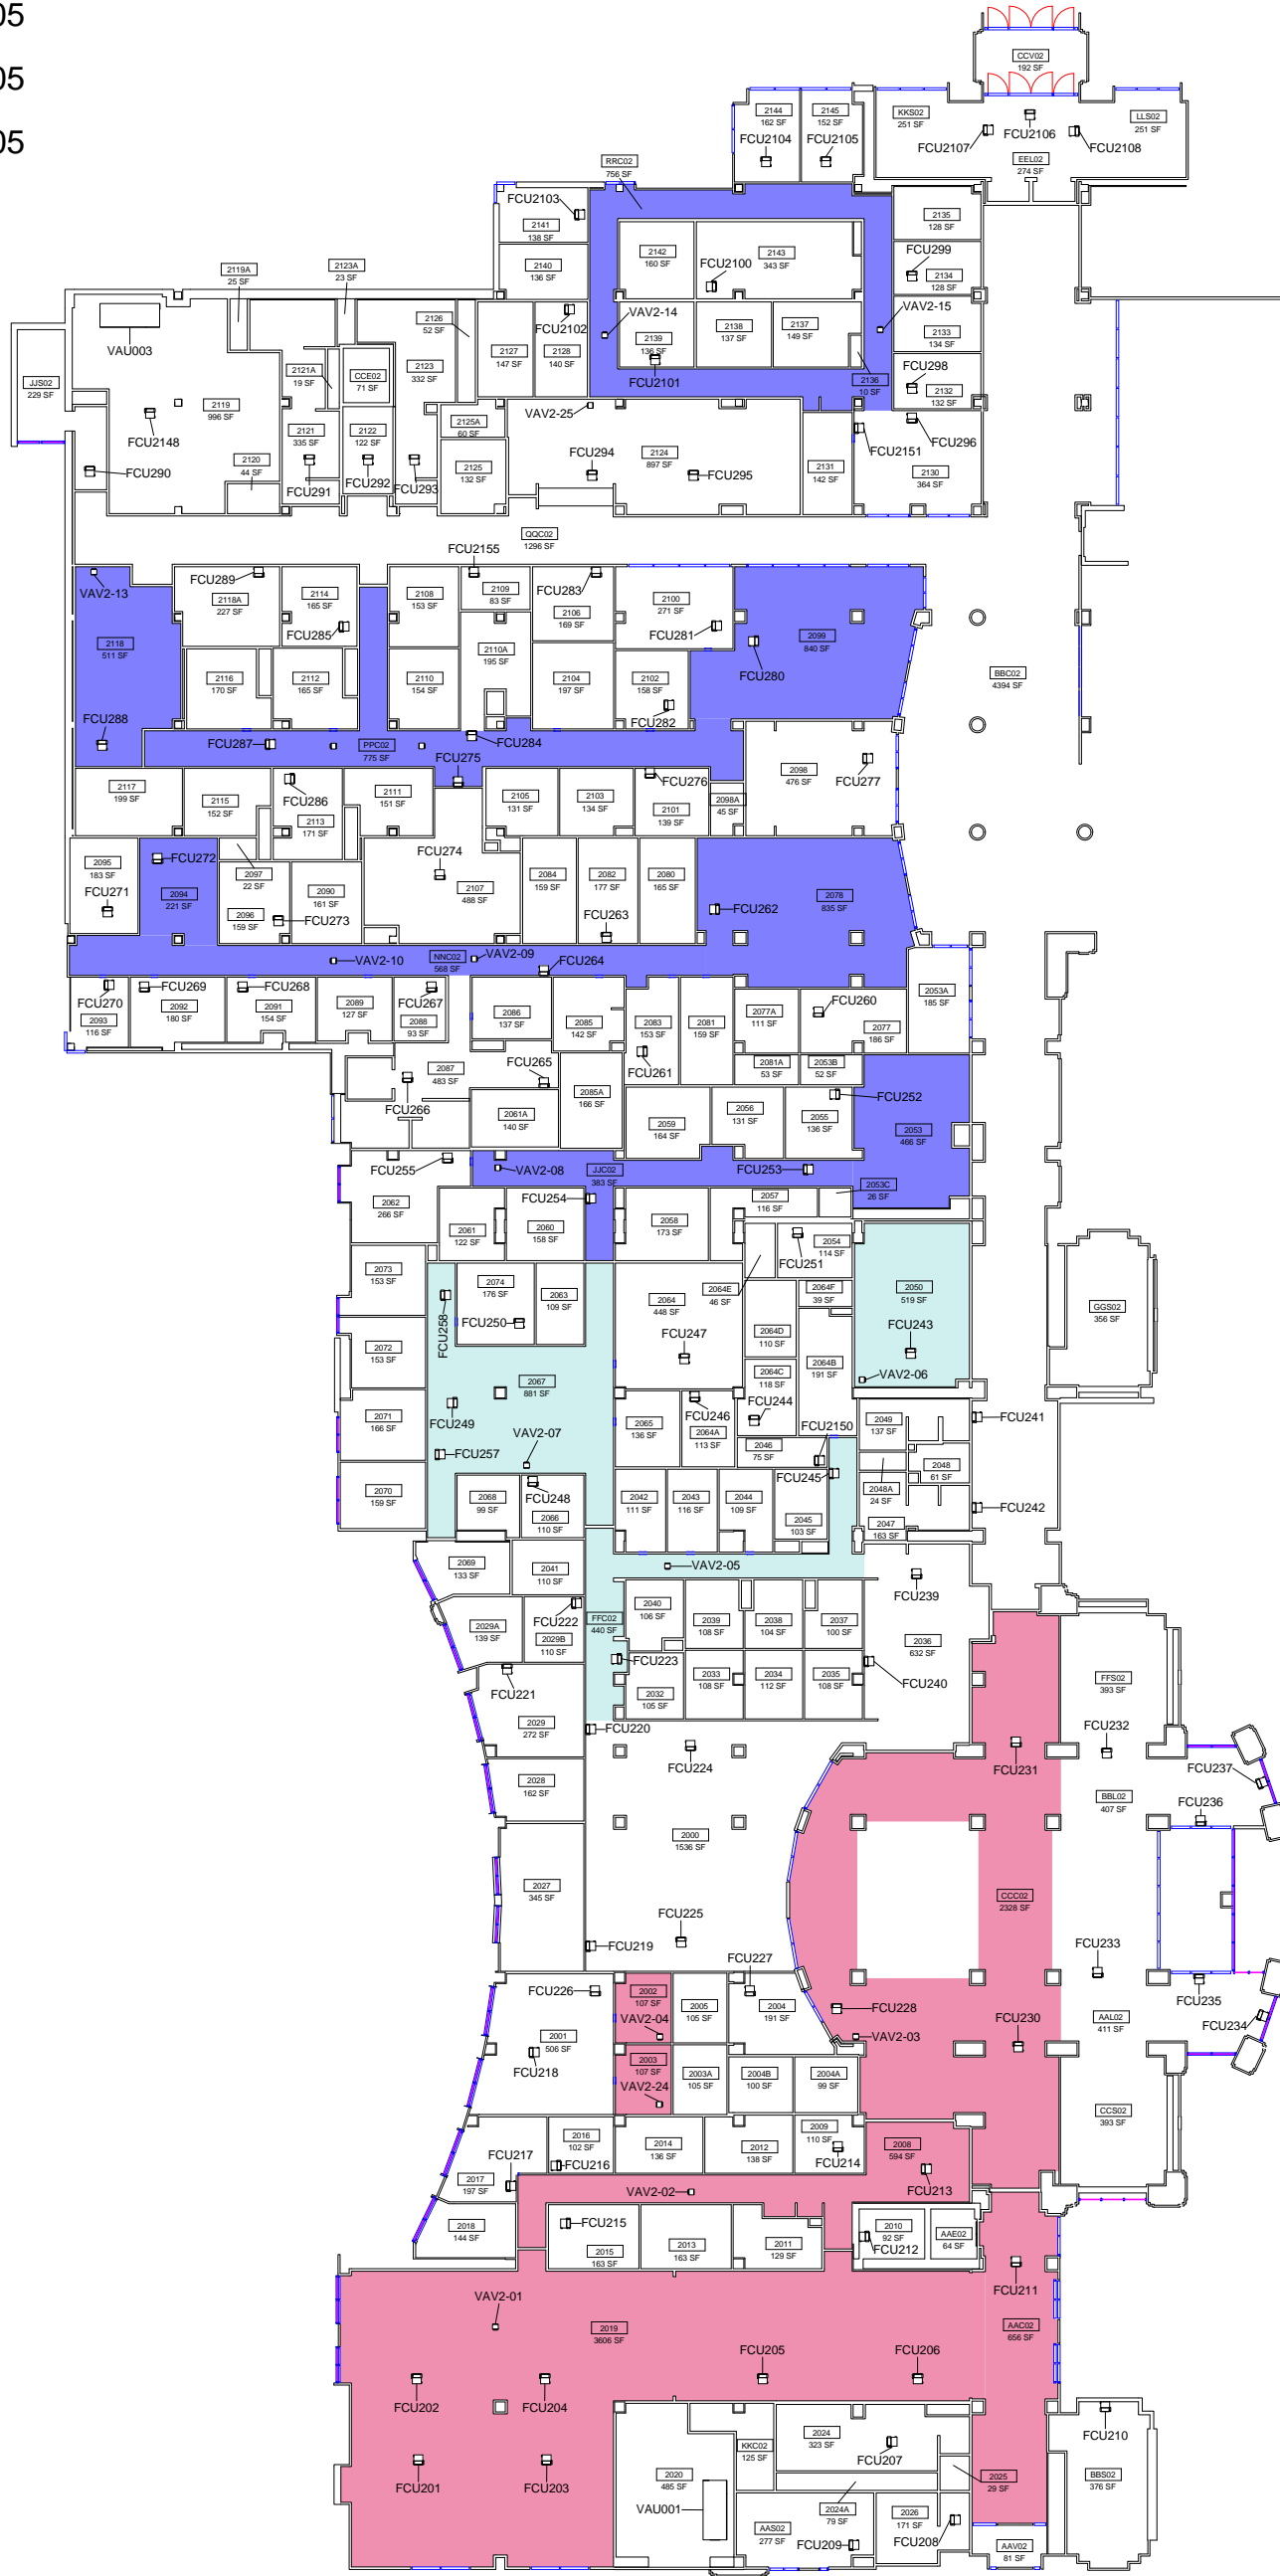

M2



Carl R. Reng Student Union
Level 2 West HVAC Service Areas

DWN	DATE
STK	4/29/2014
REV.	DATE



SCALE: 1/32" = 1'-0"

Equipment Legend

- AHU014/005
- AHU015/005
- VAU004/005



M3



Carl R. Reng Student Union
Level 2 East HVAC Service Areas

DWN	DATE
Author	4/29/2014
REV.	DATE



SCALE: 1/32" = 1'-0"



Equipment Legend

- AHU002/005
- AHU003/005
- VAU001/005
- VAU002/005
- VAU003/005
- VAU004/005

M4




Carl R. Reng Student Union Level 3 HVAC Service Areas

DWN	DATE
STK, JRC	4/29/2014
REV.	DATE



SCALE: 1/32" = 1'-0"

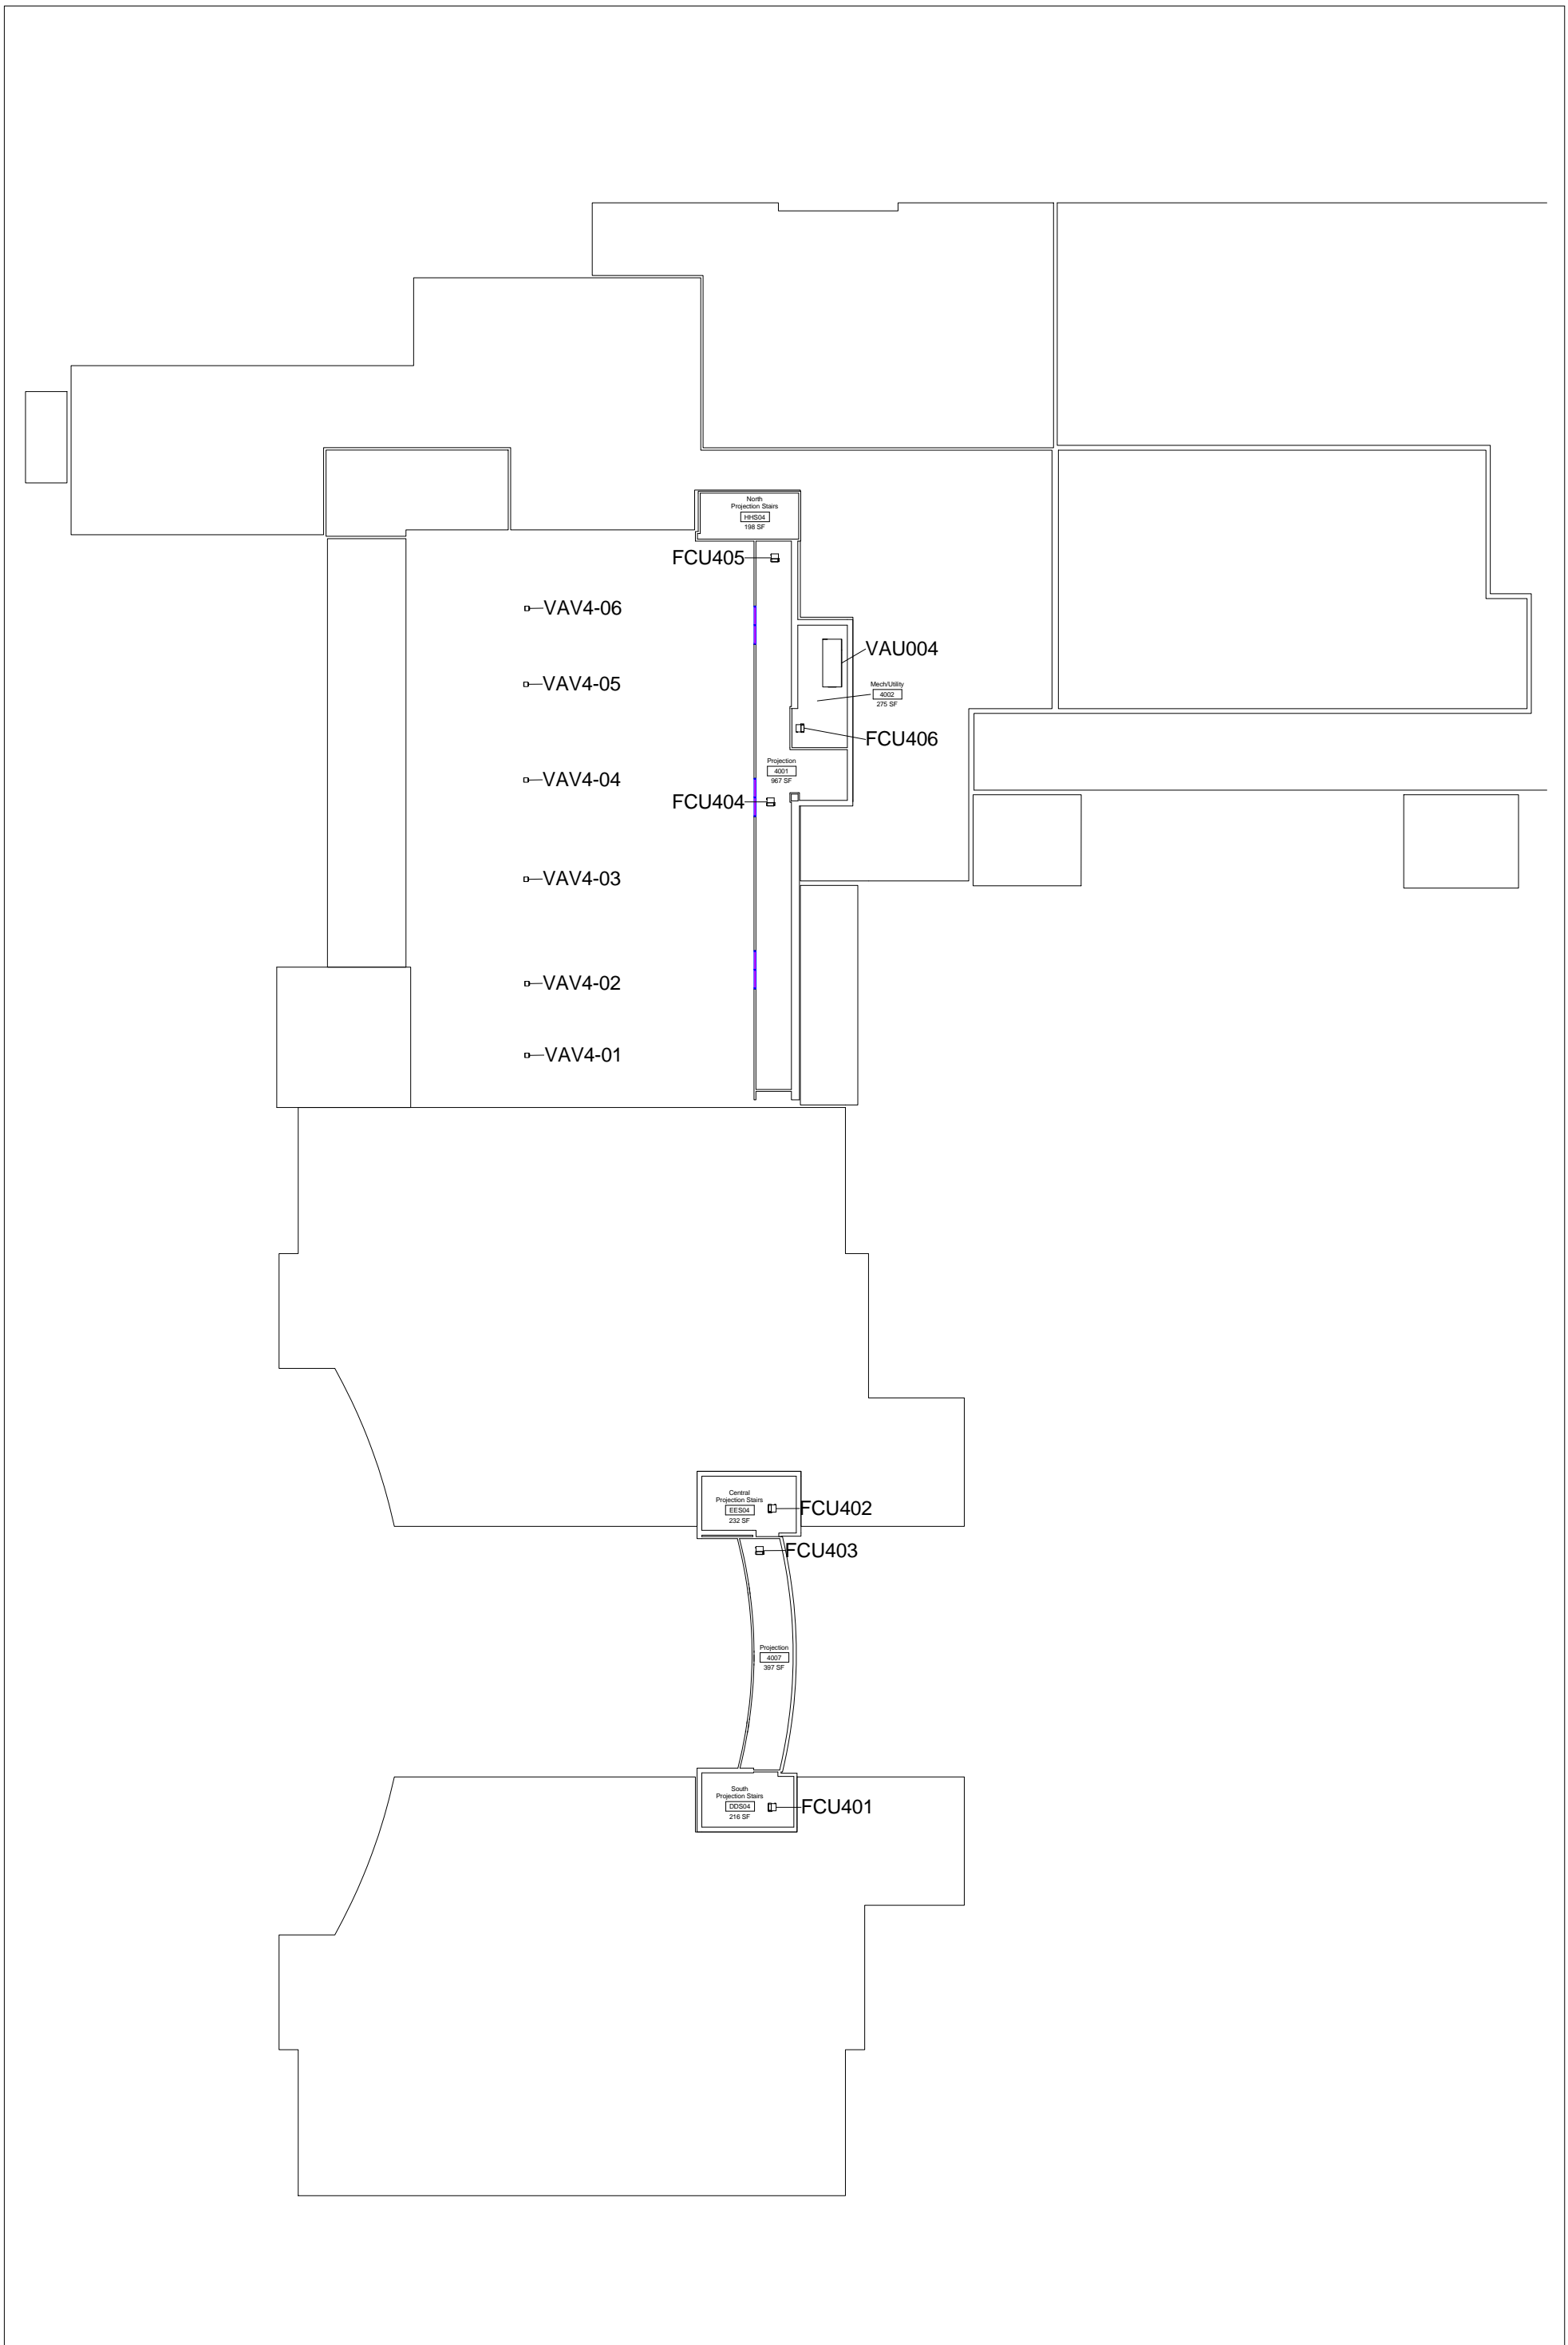

M5



Carl R. Reng Student Union
 Roof & Projection Level HVAC Unit Locations

DWN	DATE
STK, JRC	4/29/2014
REV.	DATE

SCALE: 1/32" = 1'-0"