

Room Use Categories

- Unassignable
- Classroom
- Lab
- Office
- Study
- Special Use
- General Use
- Support
- Health Care
- Residential



SCALE: 1/16" = 1'-0"

DWN	DATE
JRC <td>4/22/2014</td>	4/22/2014
REV. <td>DATE</td>	DATE



Wilson Hall Level 1 Room Use Allocation



SM-1

Room Use Categories

- Unassignable
- Classroom
- Lab
- Office
- Study
- Special Use
- General Use
- Support
- Health Care
- Residential

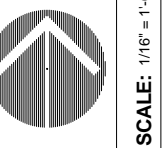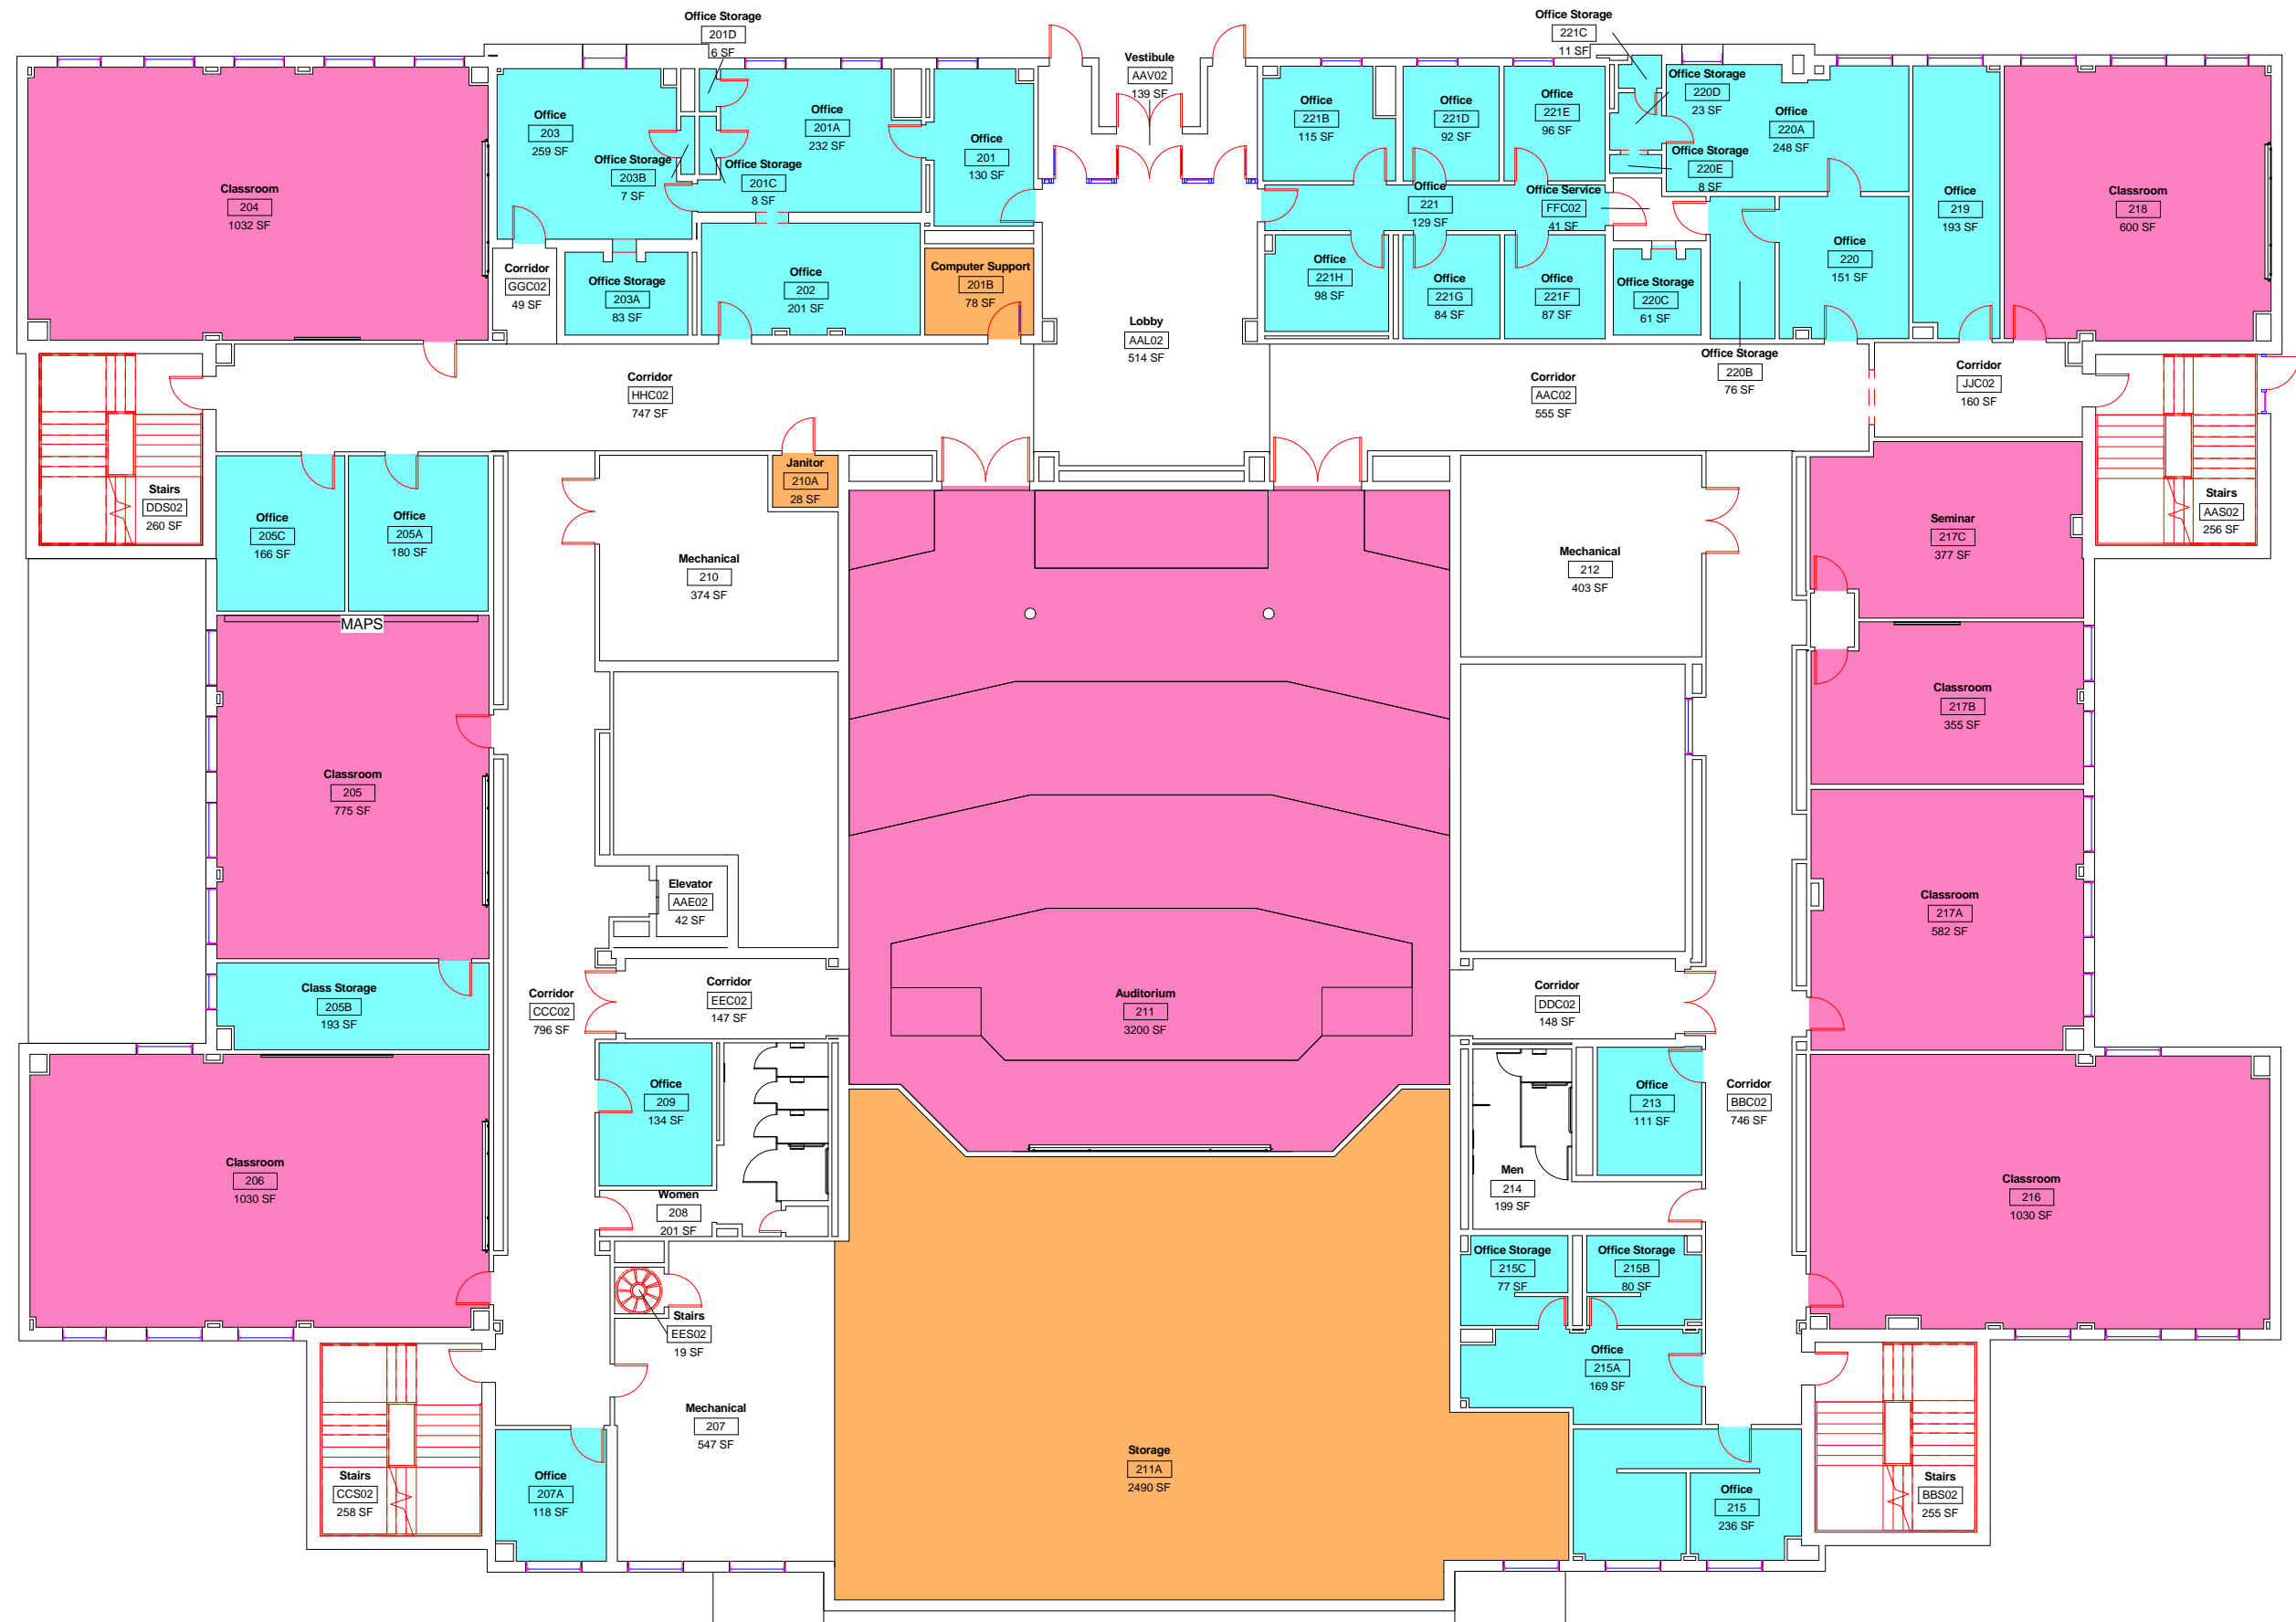

SCALE: 1/16" = 1'-0"

DWN	DATE
Author	4/22/2014
REV.	DATE

Wilson Hall Level 2 Room Use Allocation



SM-2

Room Use Categories

- Unassignable
- Classroom
- Lab
- Office
- Study
- Special Use
- General Use
- Support
- Health Care
- Residential



SCALE: 1/16" = 1'-0"

DWN	DATE
JRC	4/22/2014
REV.	DATE


Wilson Hall Level 3 Room Use Allocation



SM-3

Room Use Categories

- Unassignable
- Classroom
- Lab
- Office
- Study
- Special Use
- General Use
- Support
- Health Care
- Residential

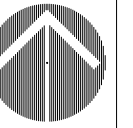

SCALE: 1/16" = 1'-0"

DWN	DATE
JRC	4/22/2014
REV.	DATE

Wilson Hall Level 4 Room Use Allocation



SM-4