


# HVAC Service Area Legend

AH001

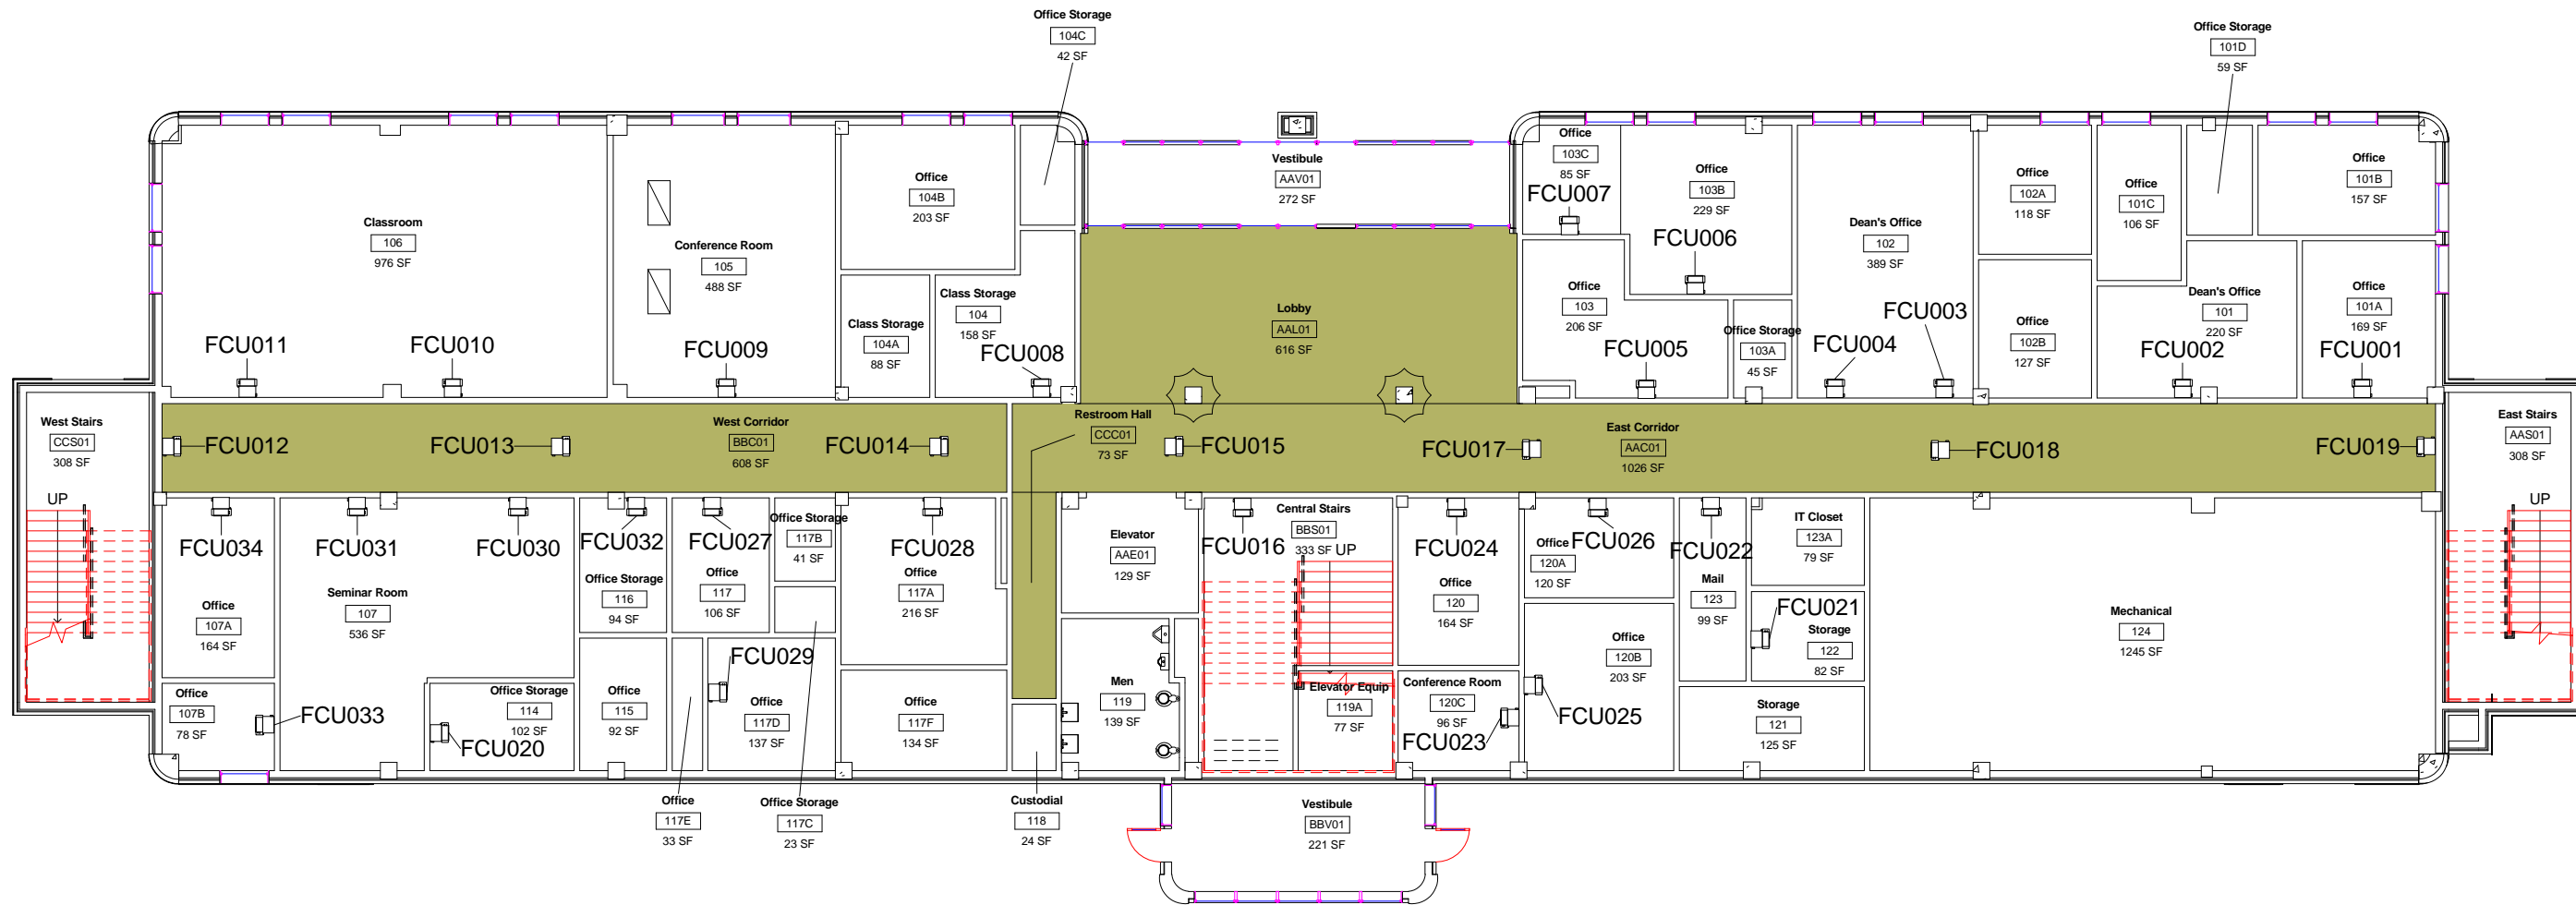

SCALE: 1/16" = 1'-0"

DWN	DATE
Author	3-12-2014
REV.	DATE



College of Business  
 Level 1 HVAC Service Areas



M-1

# HVAC Service Area Legend

■ AH001

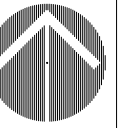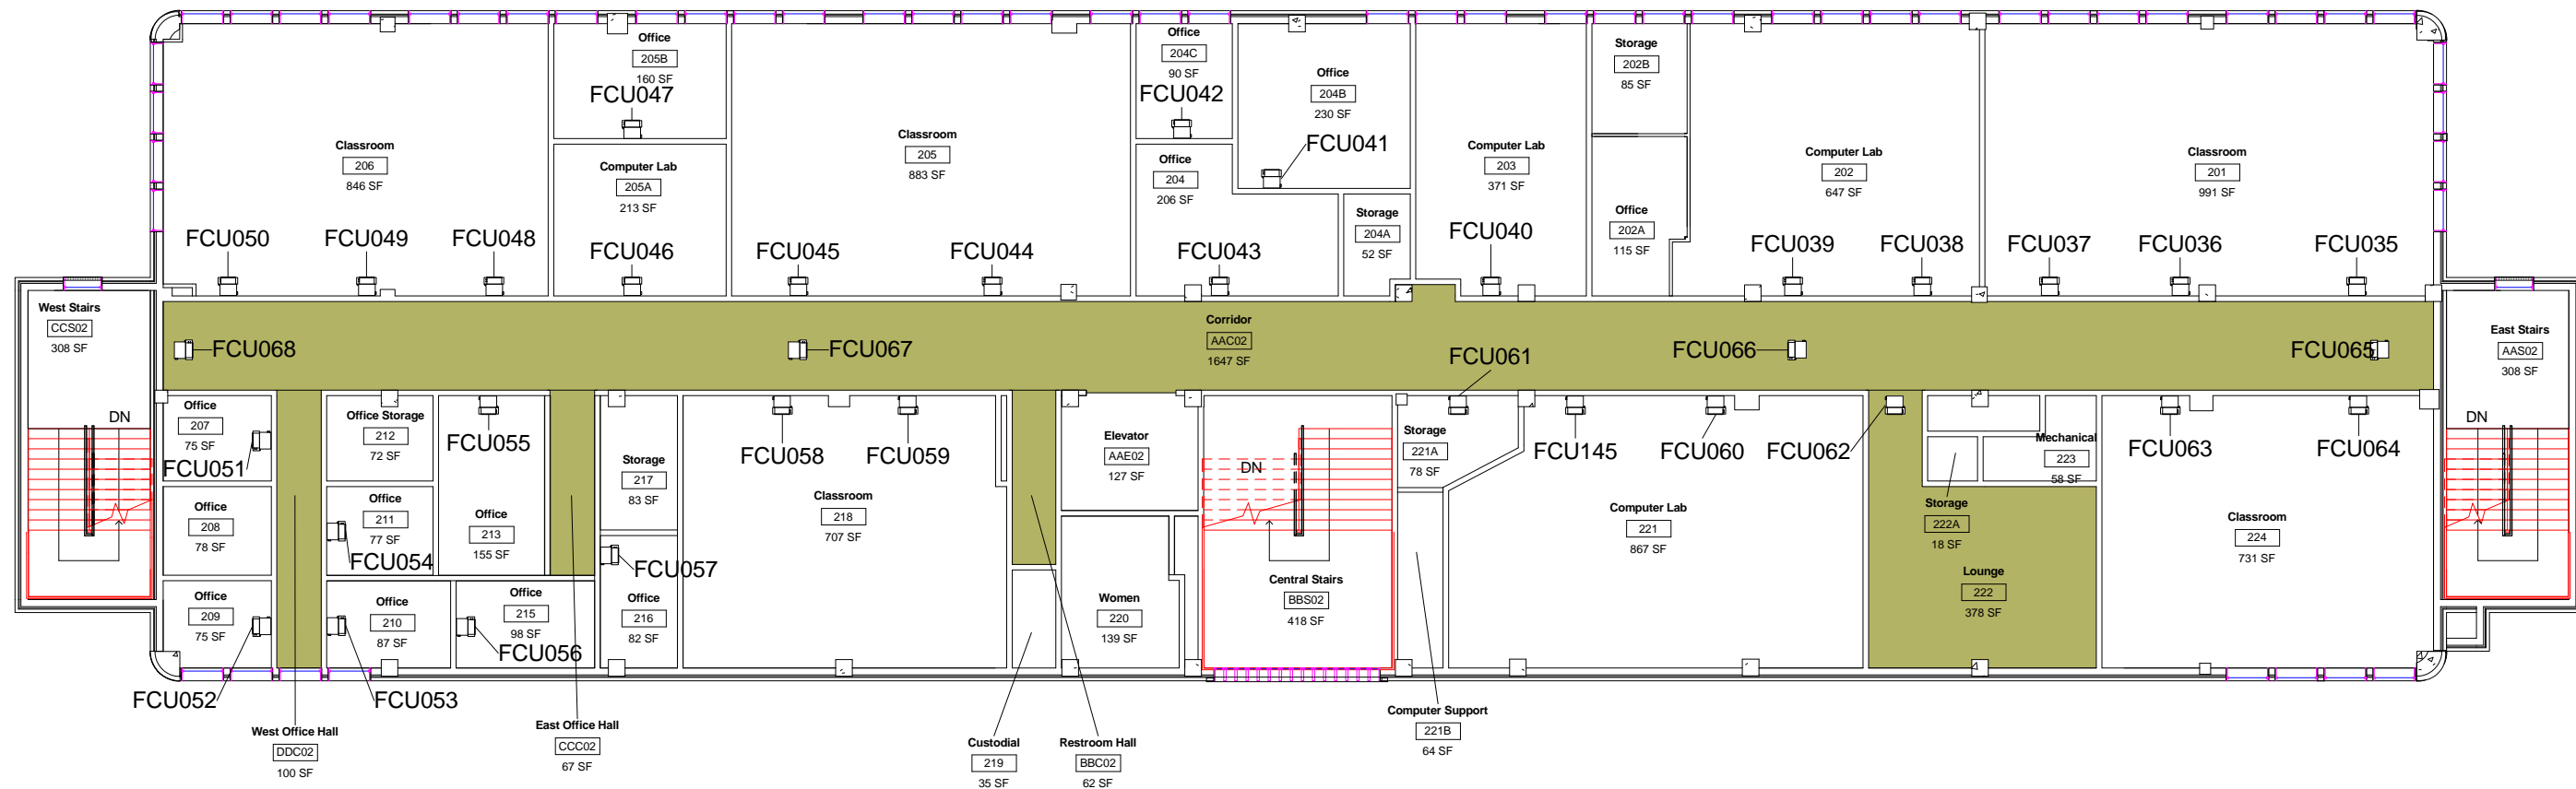

SCALE: 1/16" = 1'-0"

DWN	DATE
STK	3-12-2014
REV.	DATE


College of Business  
Level 2 HVAC Service Areas



M-2

# HVAC Service Area Legend

■ AH001

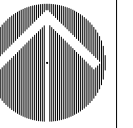

SCALE: 1/16" = 1'-0"

DWN	DATE
Author	3-12-2014
REV.	DATE


College of Business  
Level 3 HVAC Service Areas



M-3

# HVAC Service Area Legend

■ AH001

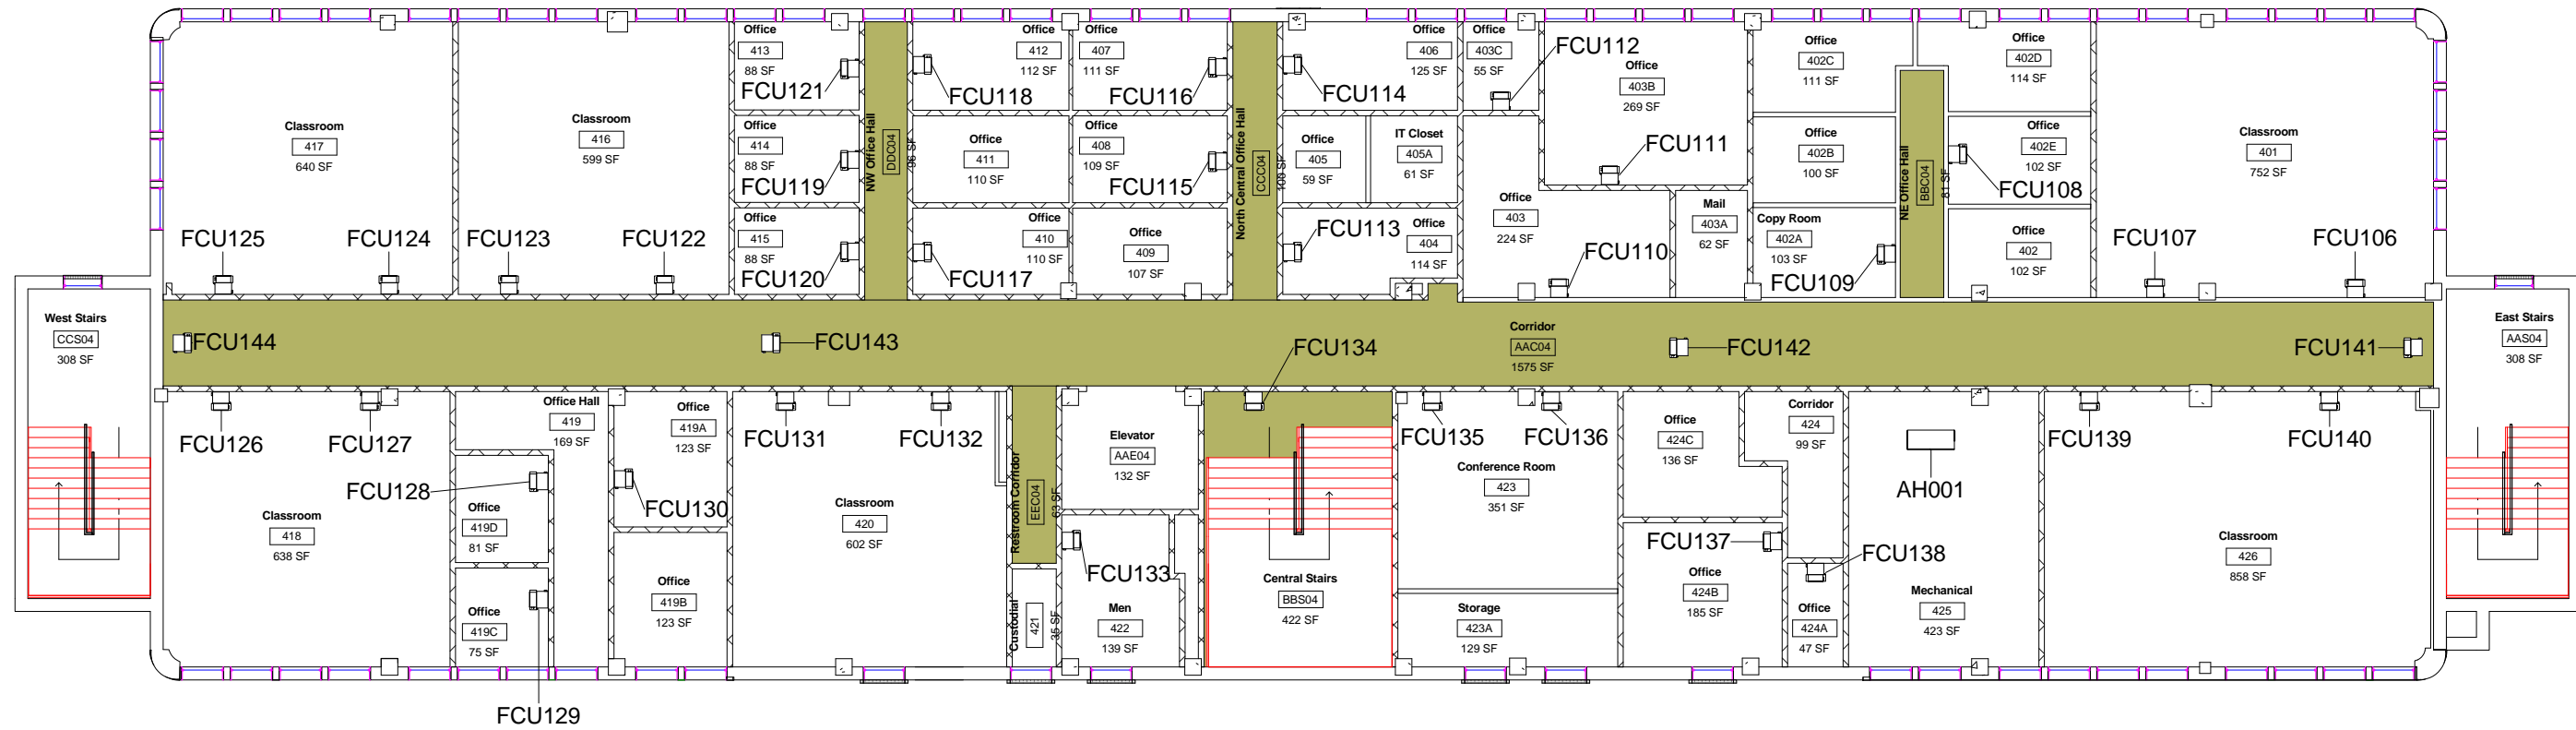


DWN	DATE
STK	3-12-2014
REV.	DATE

College of Business  
Level 4 HVAC Service Areas



M-4

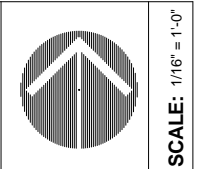

SCALE: 1/16" = 1'-0"