


# Equipment Legend

- FURN001  
COND001
- FURN002  
COND002
- FURN003

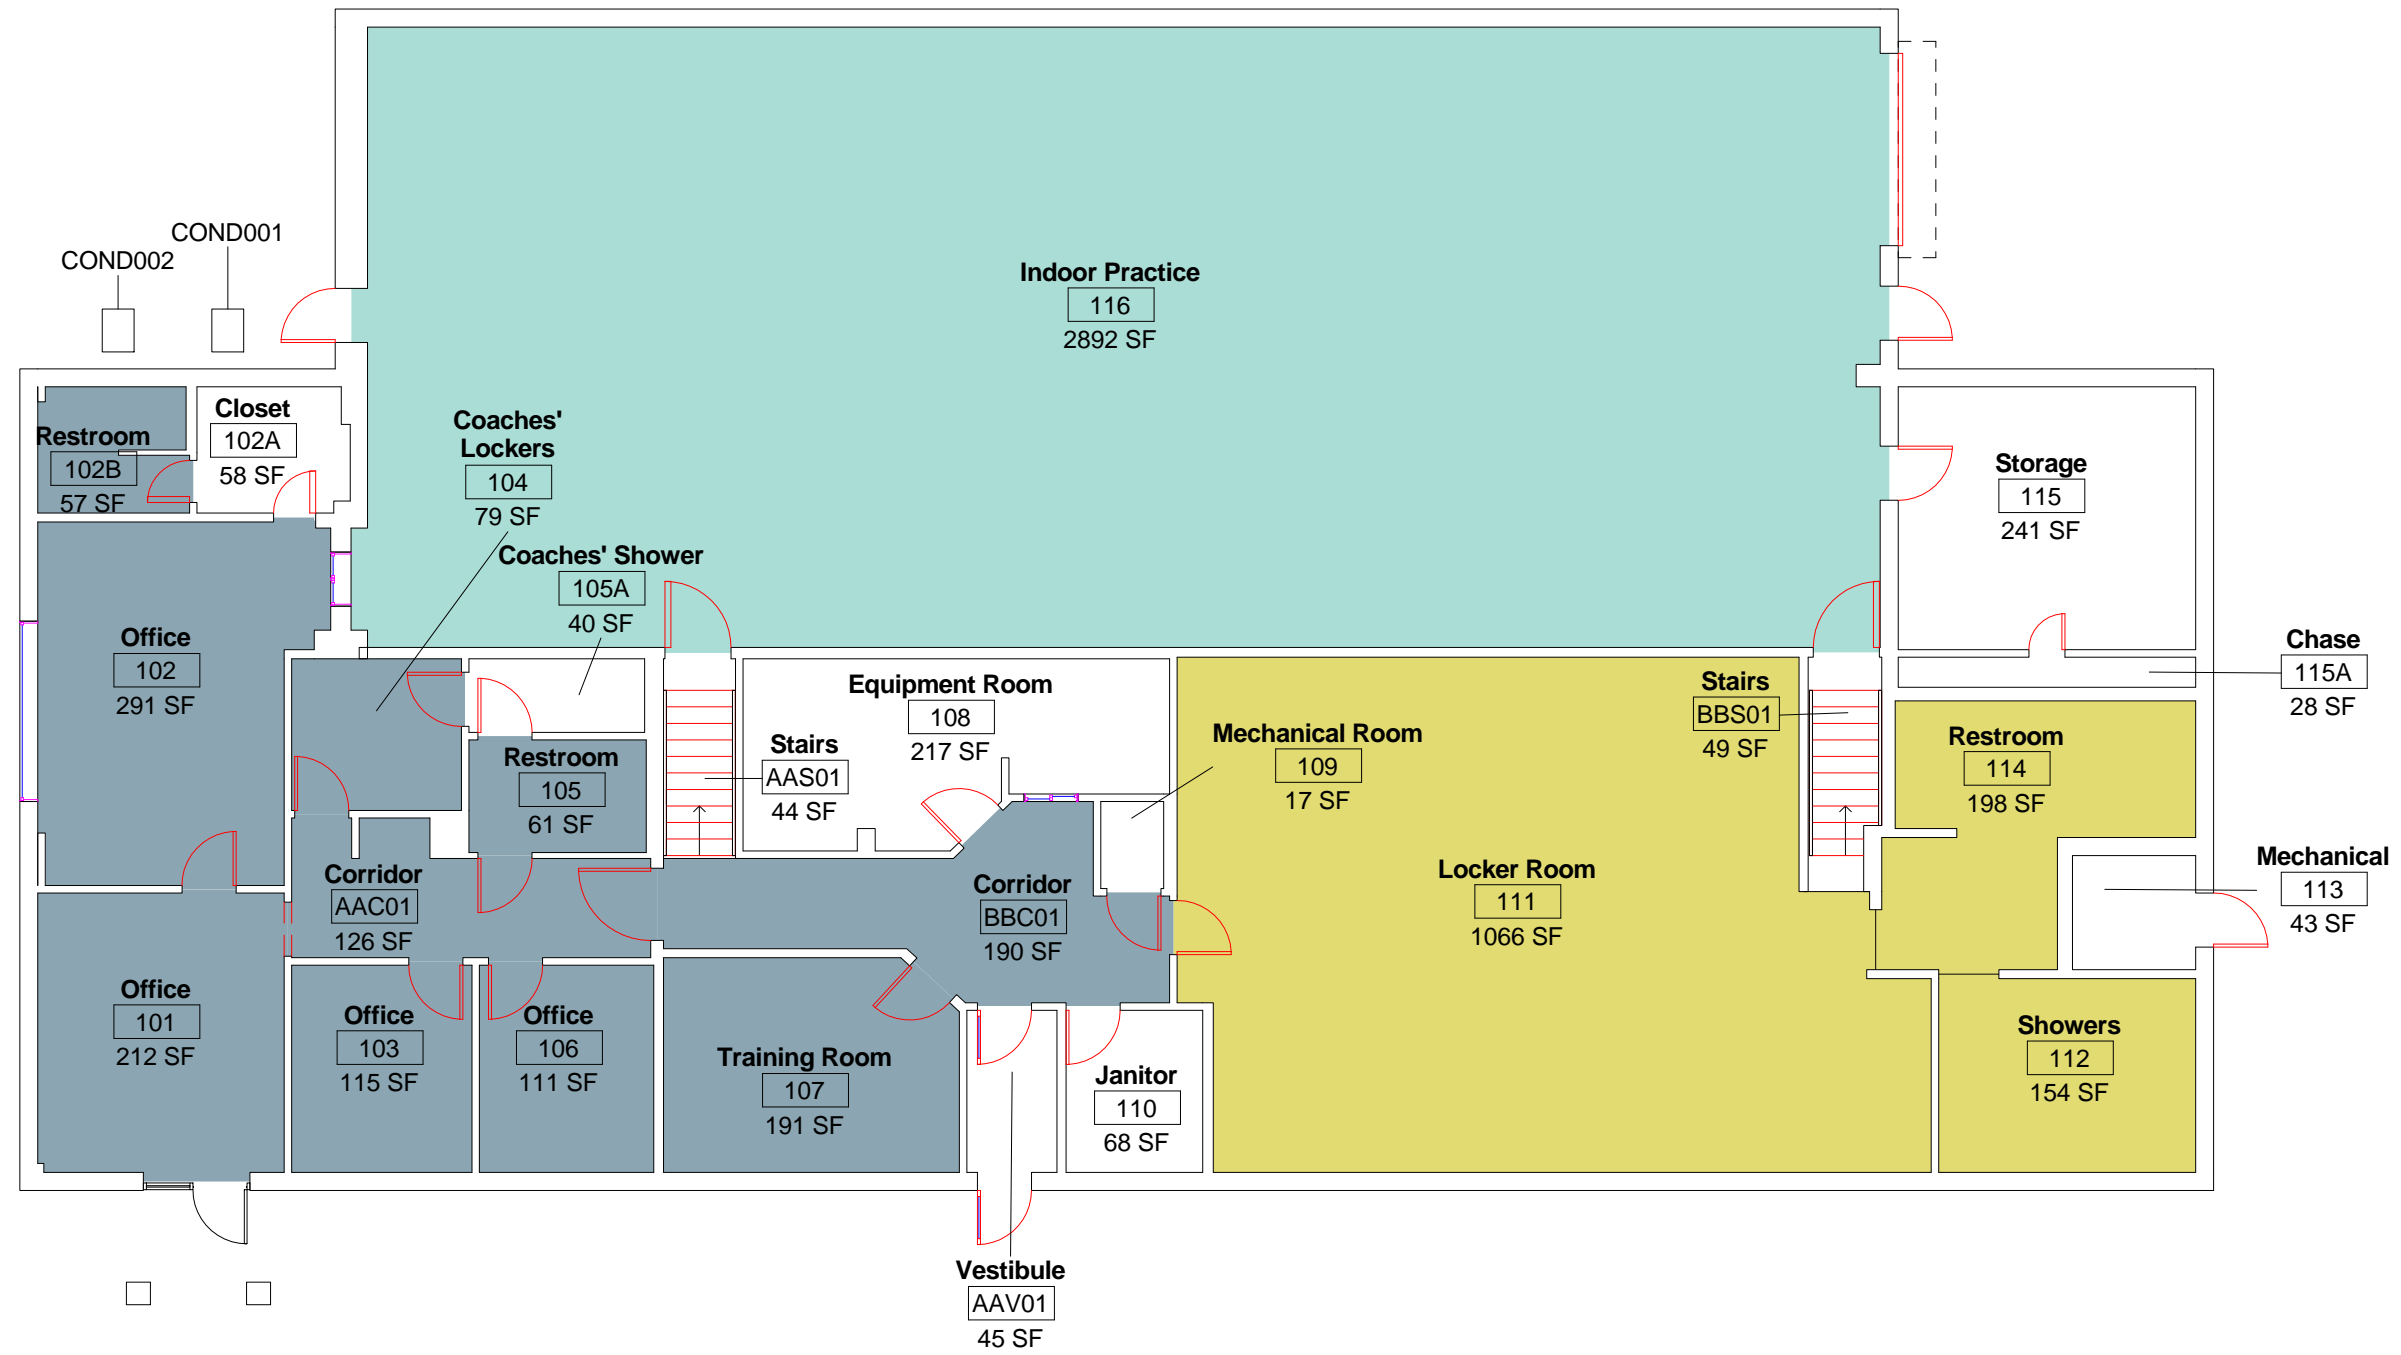

SCALE: 3/32" = 1'-0"

DWN	DATE
STK	6/2/2014
REV.	DATE

Baseball Complex  
Level 1 HVAC Service Areas



M1