


# Room Use Categories

- Unassignable
- Classroom
- Lab
- Office
- Special Use
- General Use
- Support

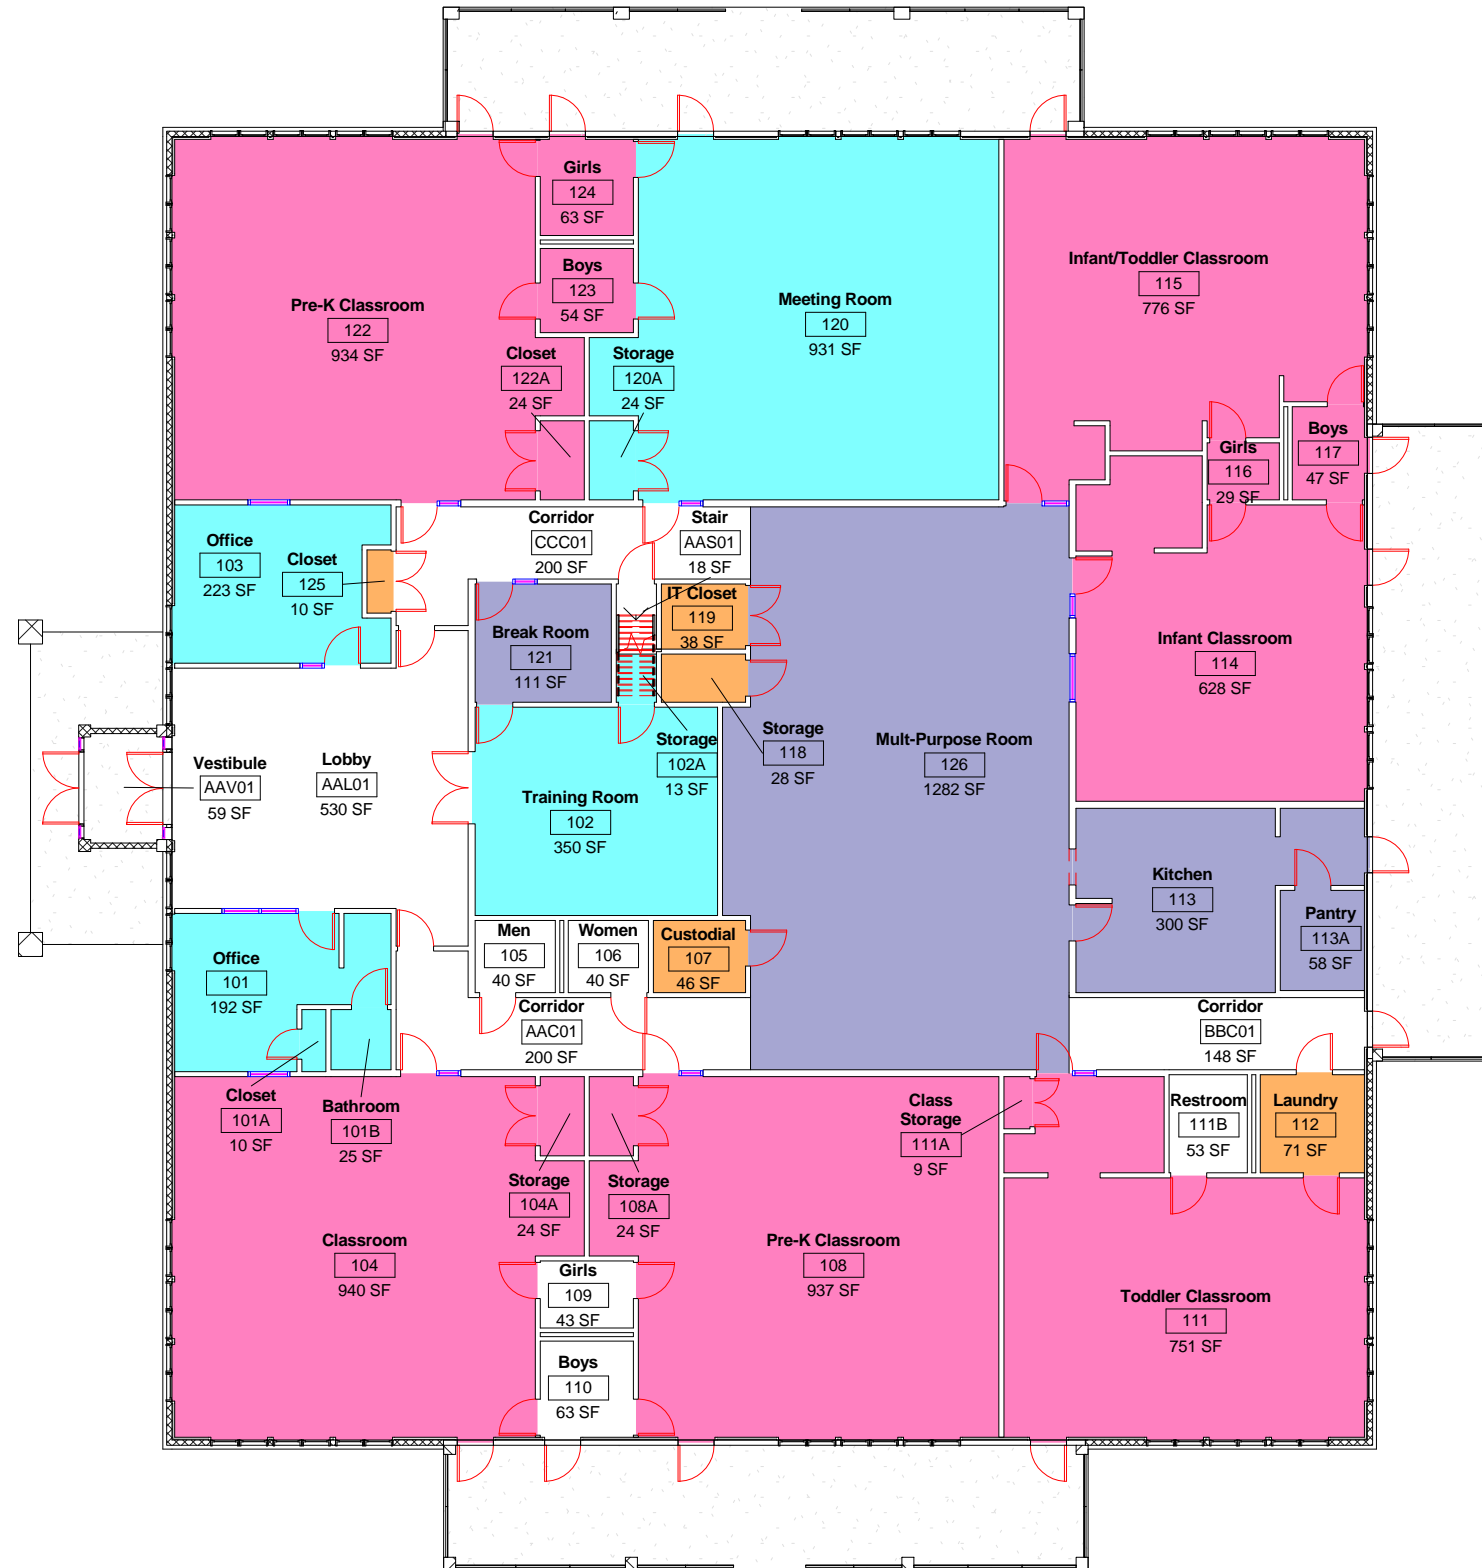

DWN	DATE	5/27/2014
	JRC	DATE
REV.		

## Childhood Development and Research Level 1 Room Use Allocation



SM1

SCALE: 1/16" = 1'-0"