
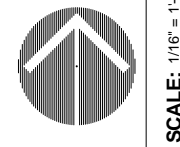


Department Legend

Residence Life

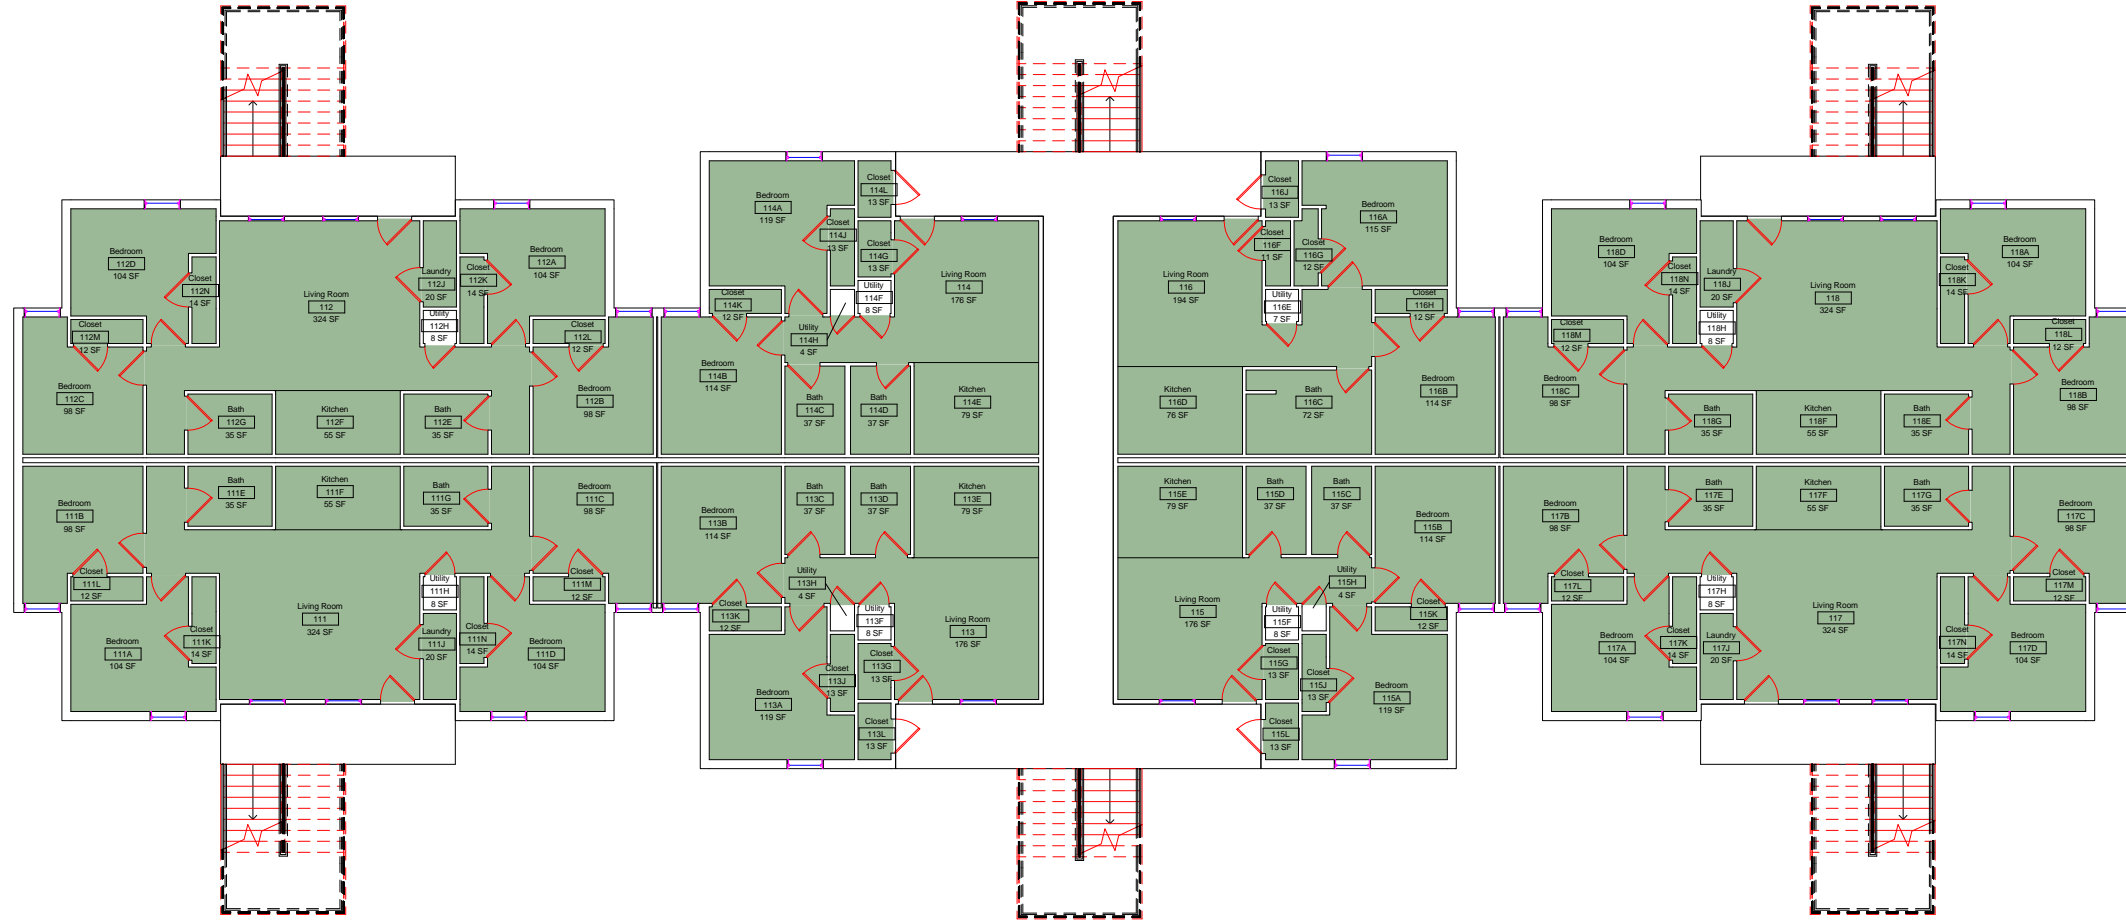

SCALE: 1/16" = 1'-0"

DWN	DATE
JRC <td>5/20/2014</td>	5/20/2014
REV. <td>DATE</td>	DATE



Collegiate Park Building 1 Level 1 Department Allocation



SM4

Department Legend

Residence Life

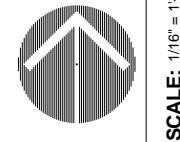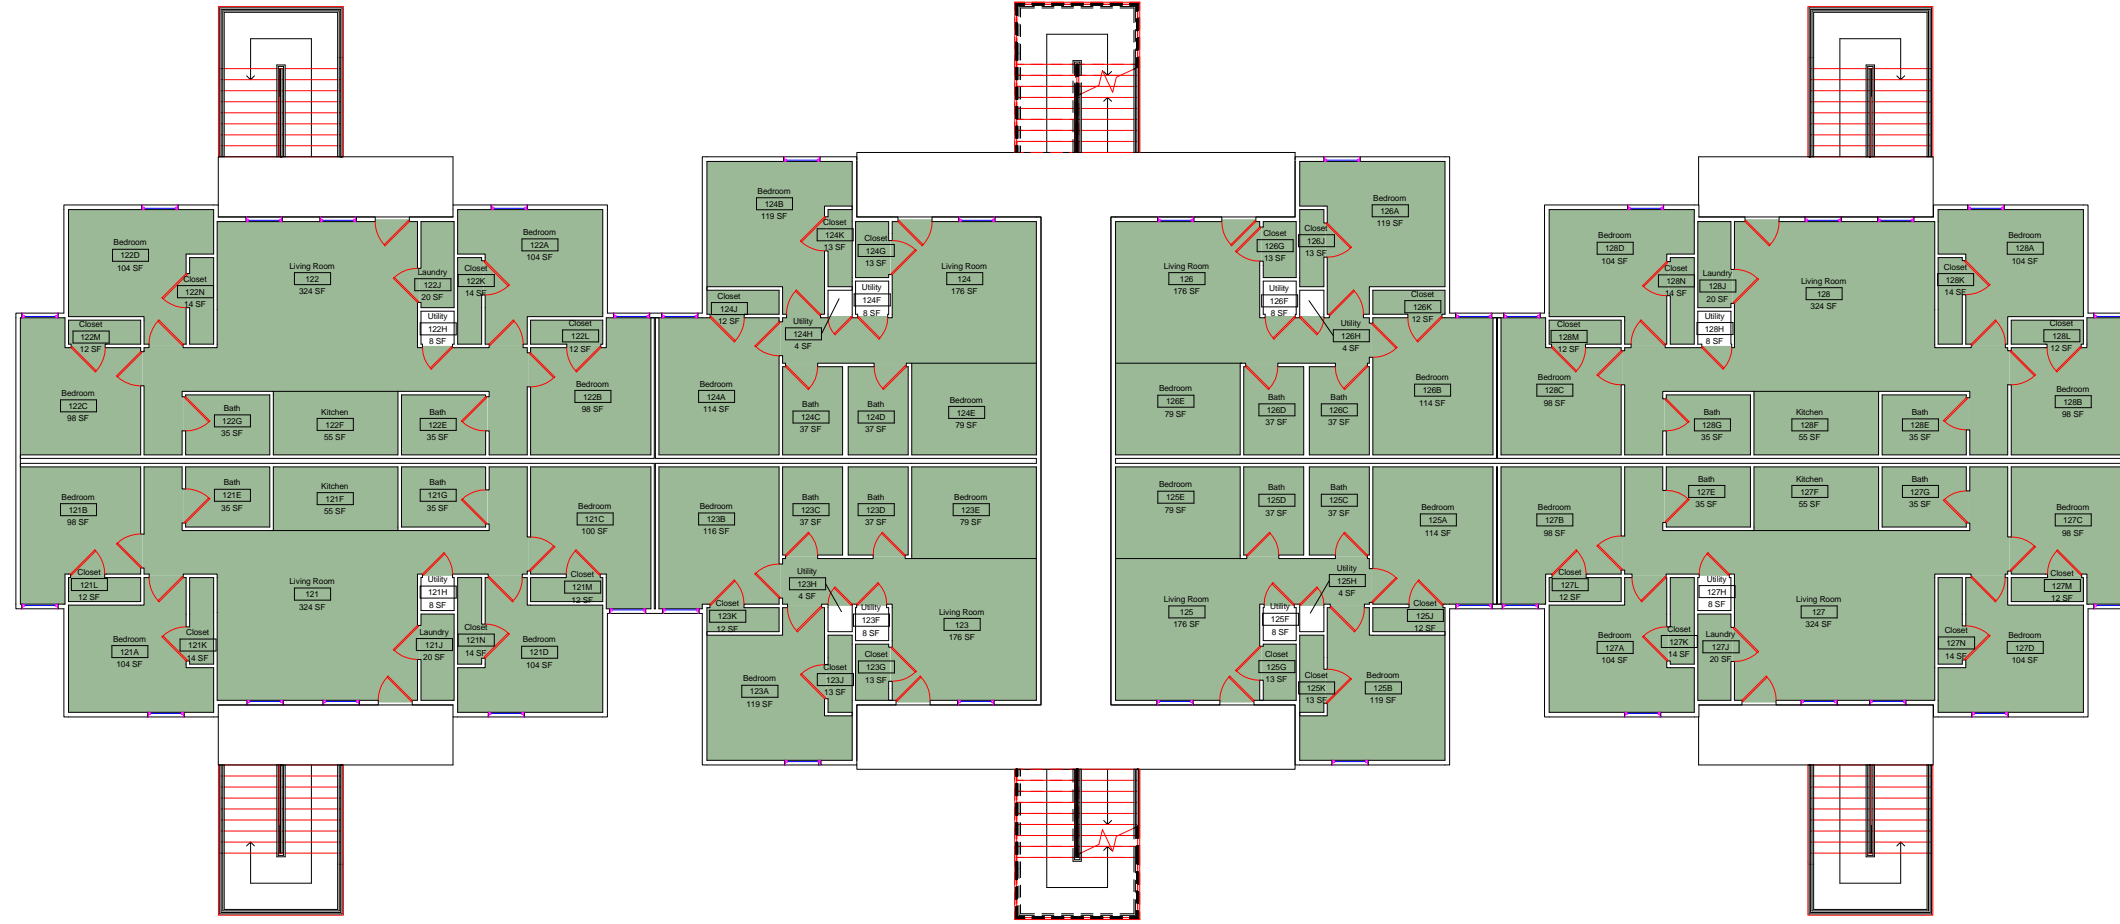

SCALE: 1/16" = 1'-0"

DWN	DATE
JRC <td>5/20/2014</td>	5/20/2014
REV. <td>DATE</td>	DATE


Collegiate Park Building 1 Level 2 Department Allocation



SM5

Department Legend

Residence Life

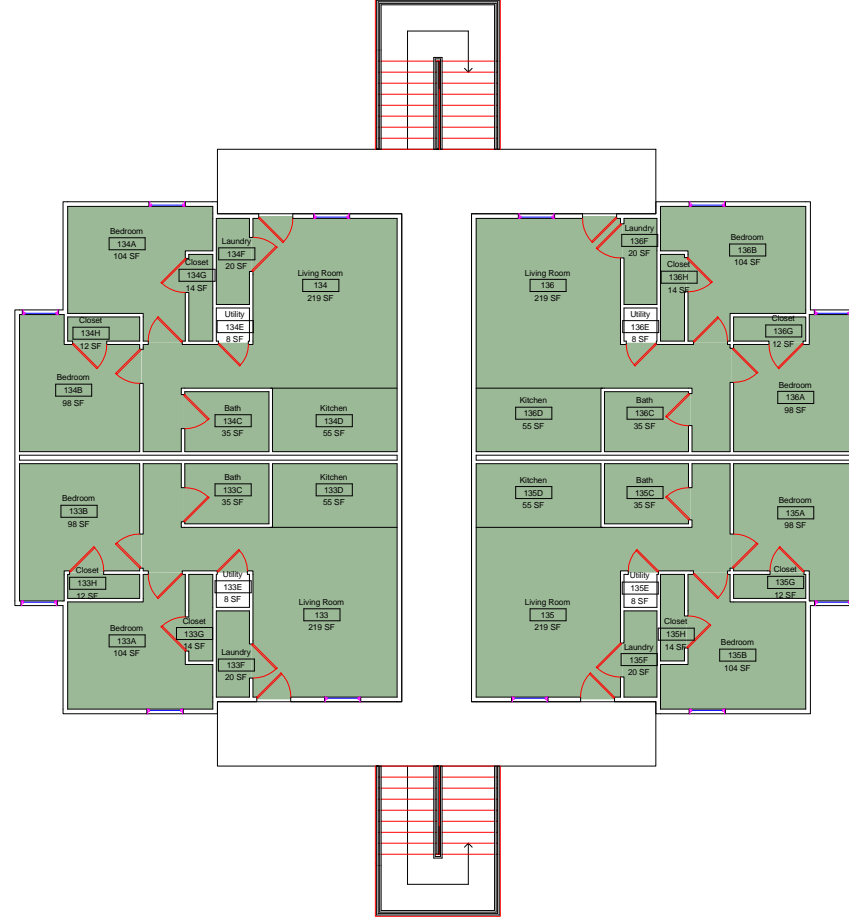

SCALE: 1/16" = 1'-0"

DWN	DATE
JRC	5/20/2014
REV.	DATE

Collegiate Park Building 1 Level 3 Department Allocation



SM6