


# Equipment Legend

- FURN111
- FURN112
- FURN113
- FURN114
- FURN115
- FURN116
- FURN117
- FURN118

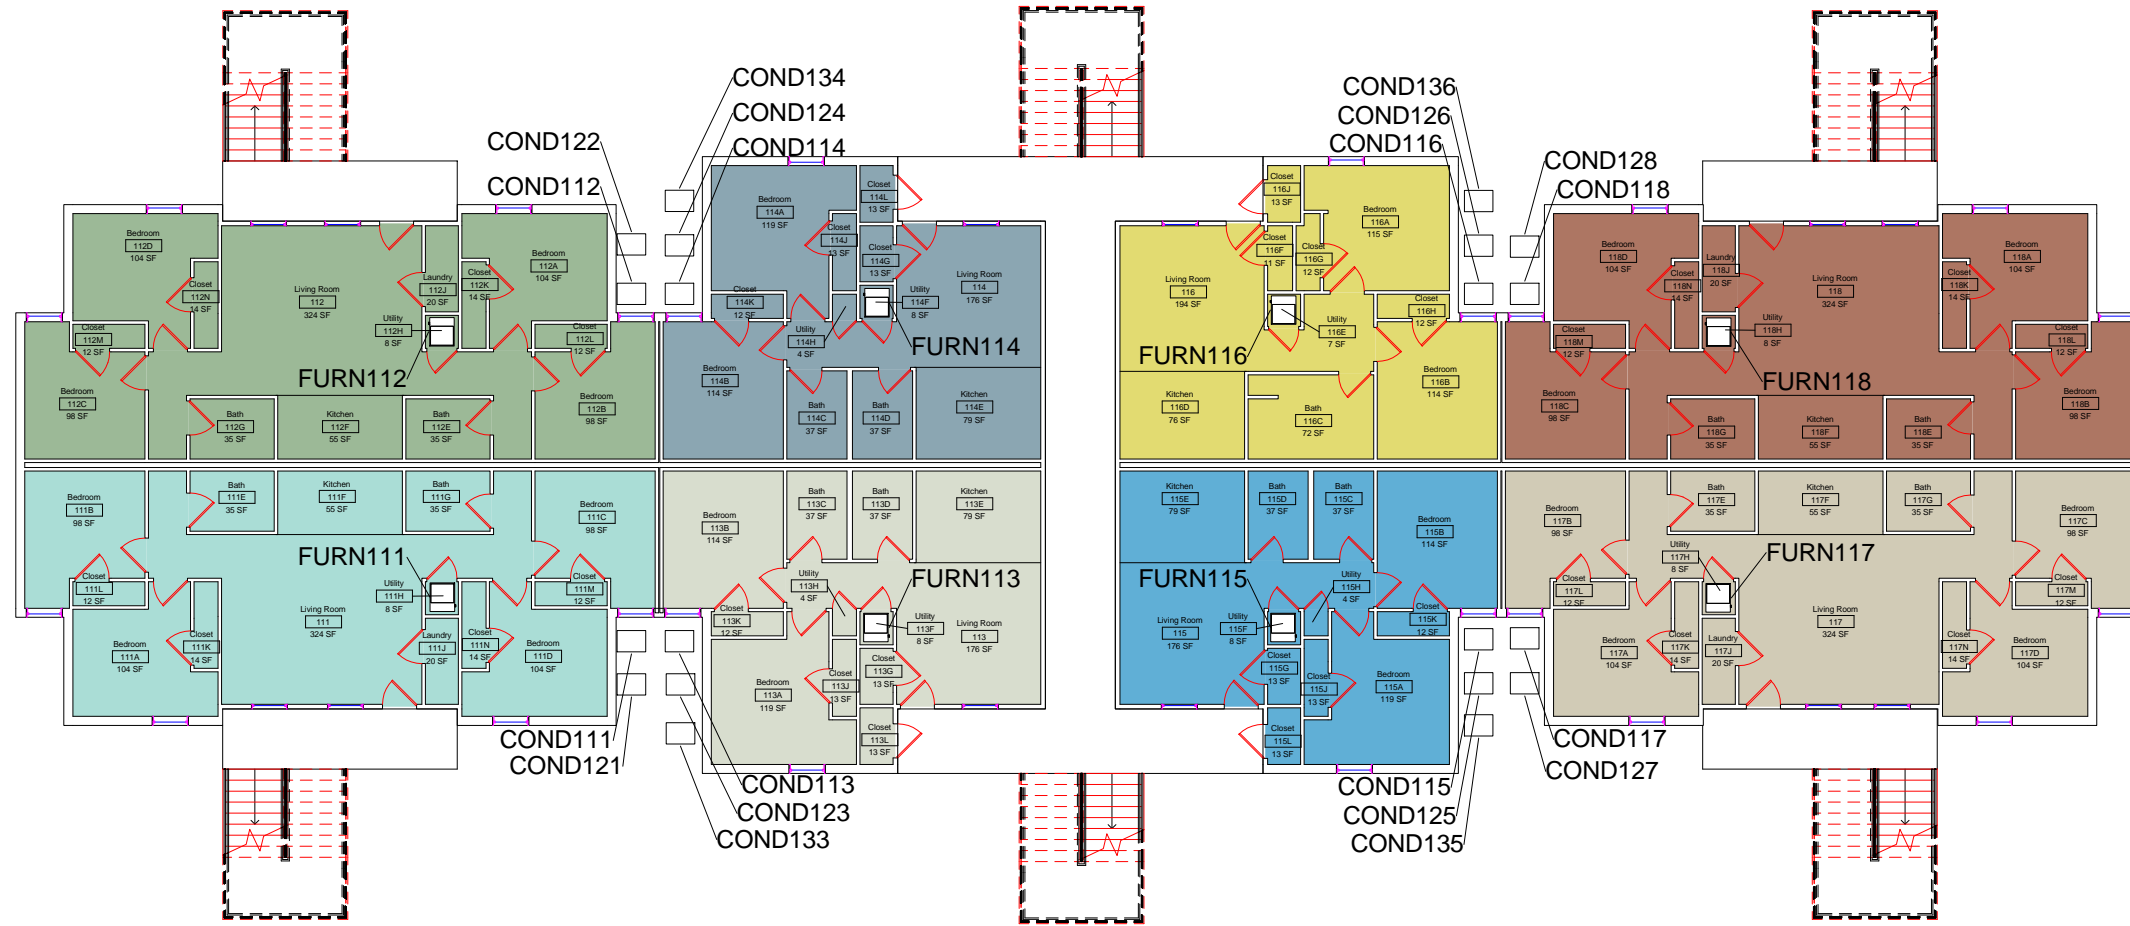

	DATE	5/20/2014
	Author	DATE
DWN	REV.	DATE


SCALE: 1/16" = 1'-0"

## Collegiate Park Building 1 Level 1 HVAC Service Areas



# Equipment Legend

- FURN121
- FURN122
- FURN123
- FURN124
- FURN125
- FURN126
- FURN127
- FURN128

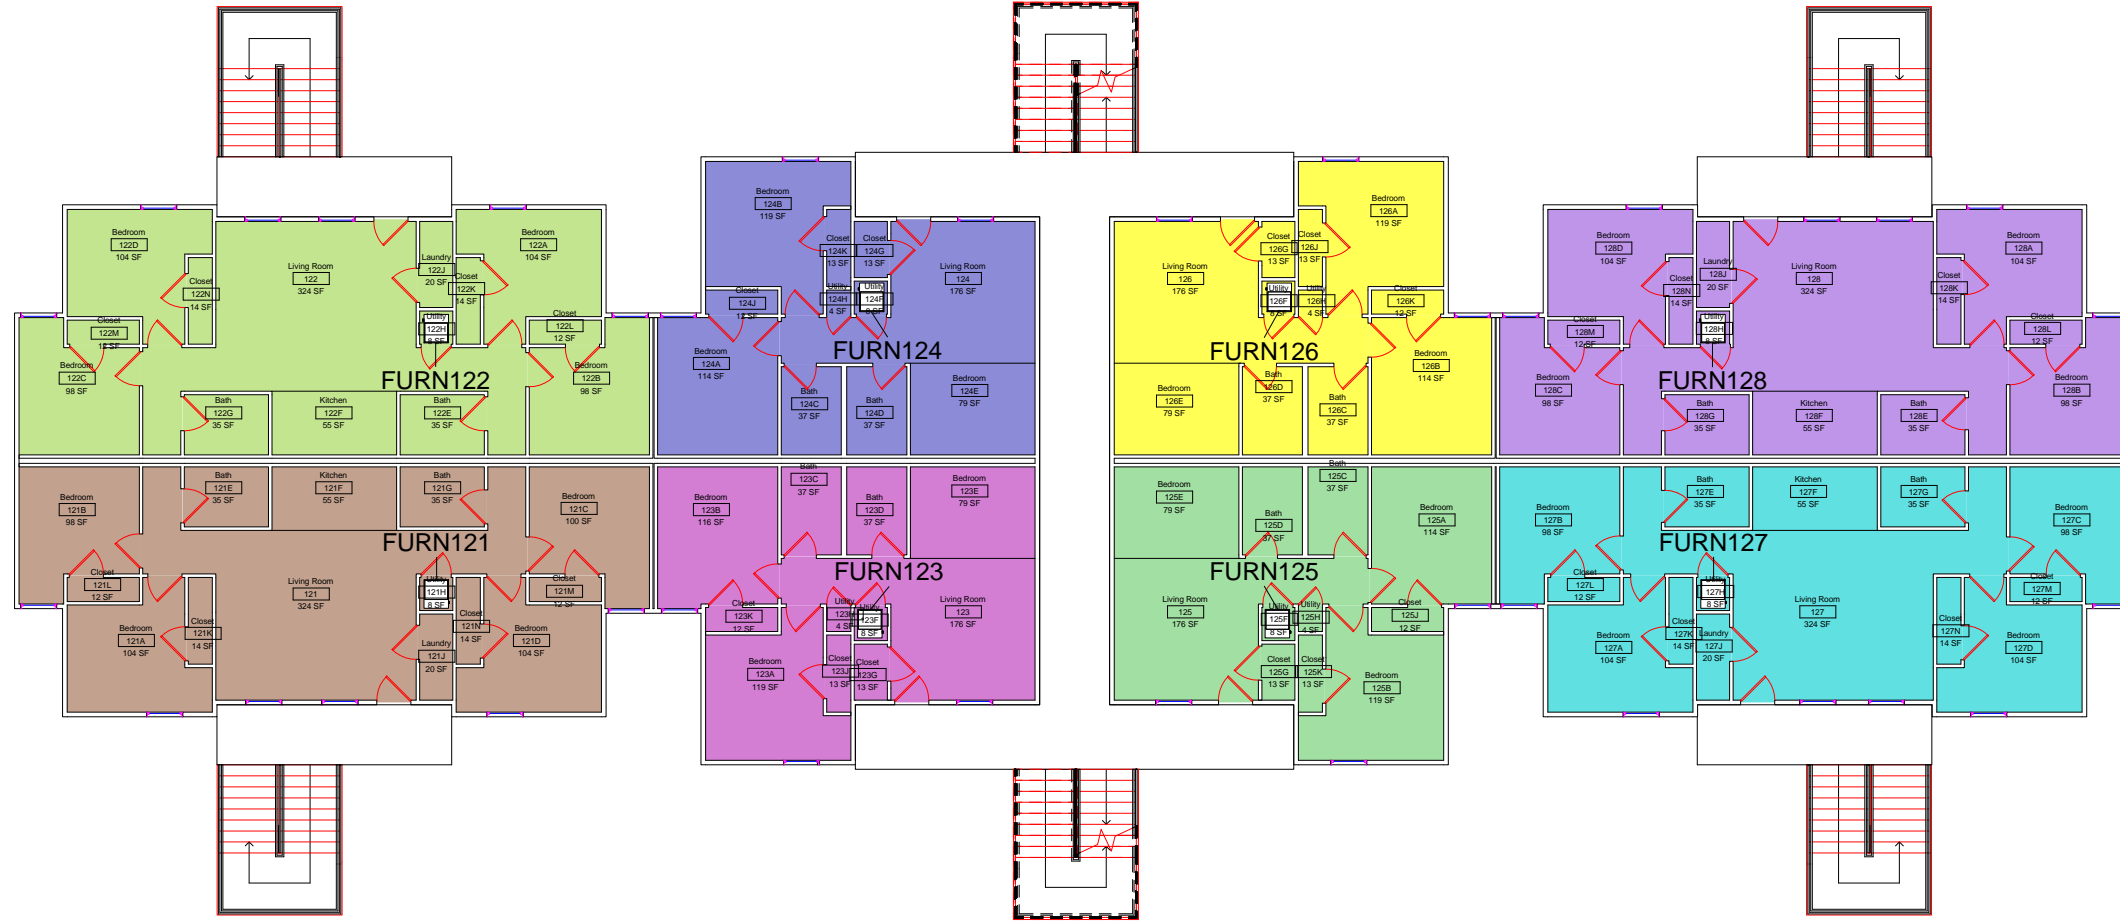


DWN	DATE	
	STK	5/20/2014
REV.	DATE	

Collegiate Park Building 1  
Level 2 HVAC Service Areas




M2

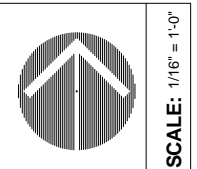

SCALE: 1/16" = 1'-0"

### Equipment Legend

- FURN133
- FURN134
- FURN135
- FURN136

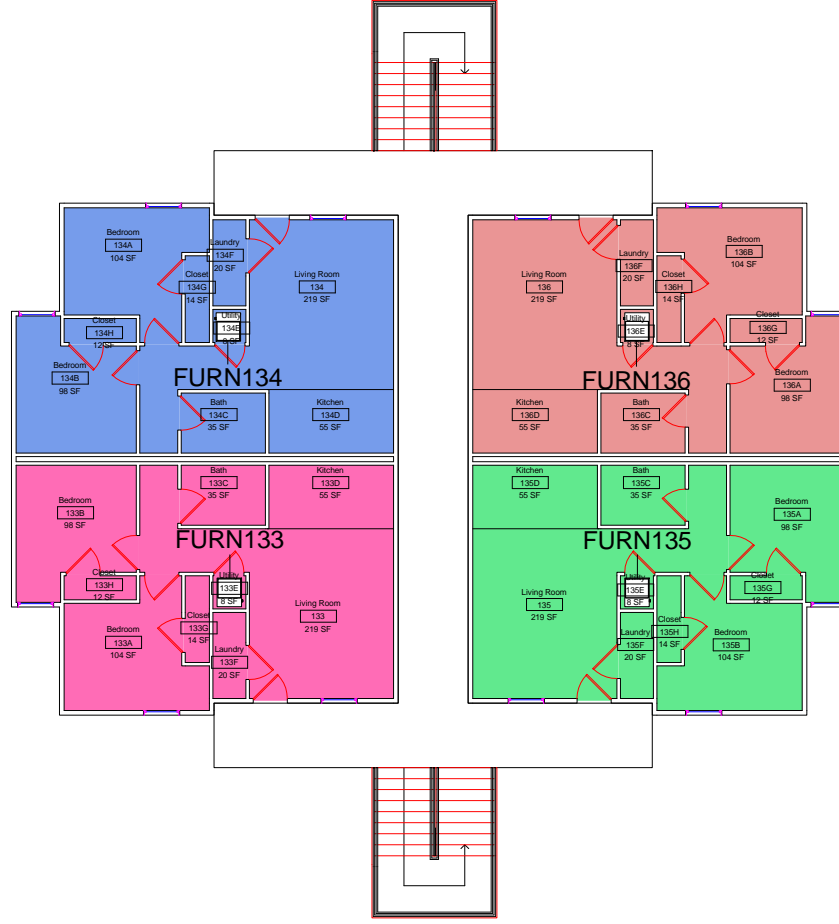


DWN	DATE	5/20/2014
	STK	DATE
REV.		

Collegiate Park Building 1  
Level 3 HVAC Service Areas



M3

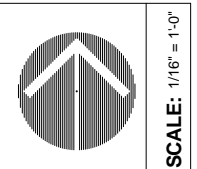

SCALE: 1/16" = 1'-0"