


Equipment Legend


- FURN210
- FURN211
- FURN212
- FURN213
- FURN214
- FURN215
- FURN216
- FURN217
- FURN218
- FURN219

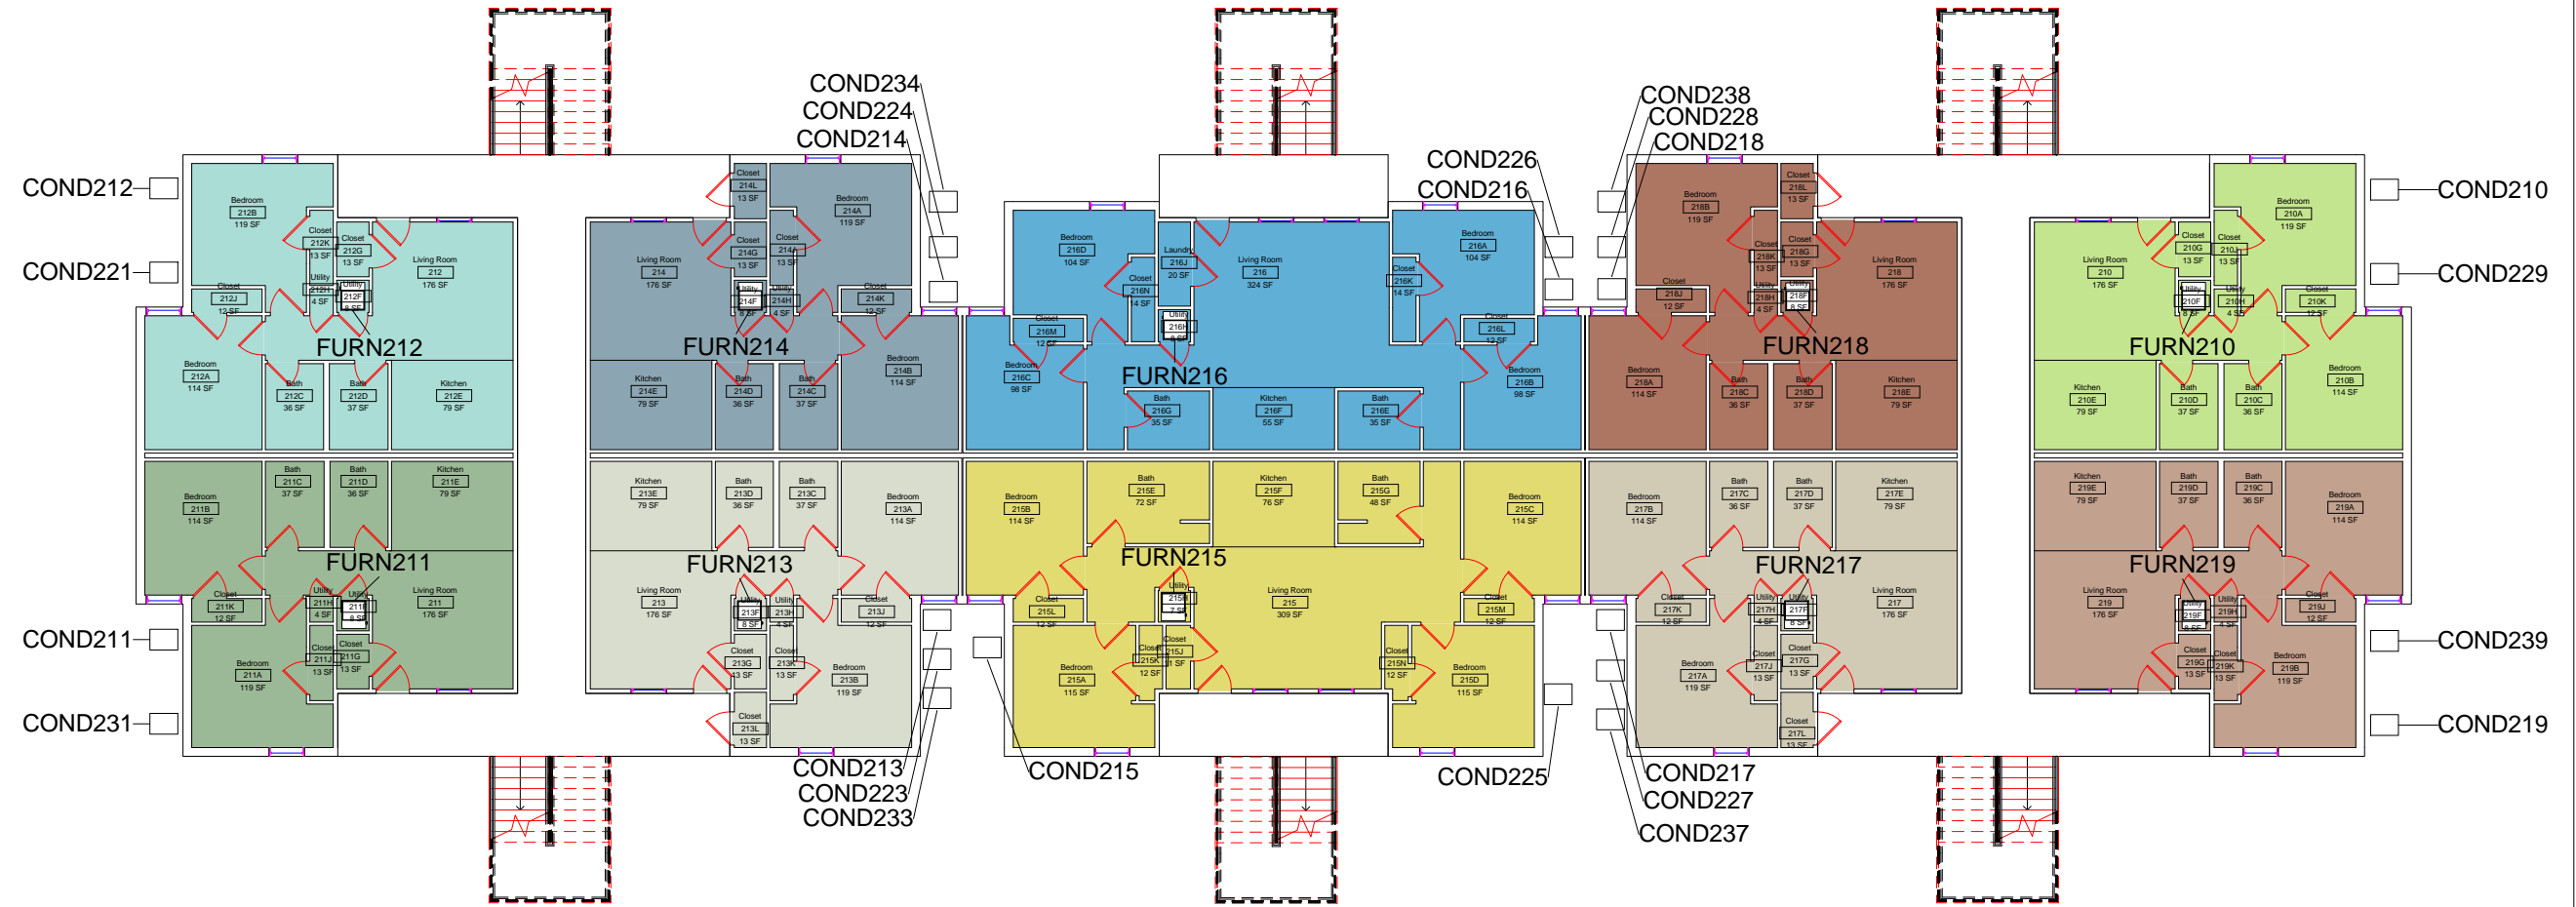

SCALE: 1/16" = 1'-0"


DWN	DATE
STK	5/21/2014
REV.	DATE

Collegiate Park Apartments Building 2 Level 1 HVAC Service Areas

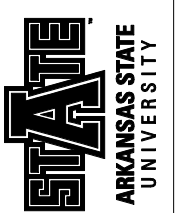


Equipment Legend

- FURN221
- FURN223
- FURN224
- FURN225
- FURN226
- FURN227
- FURN228
- FURN229

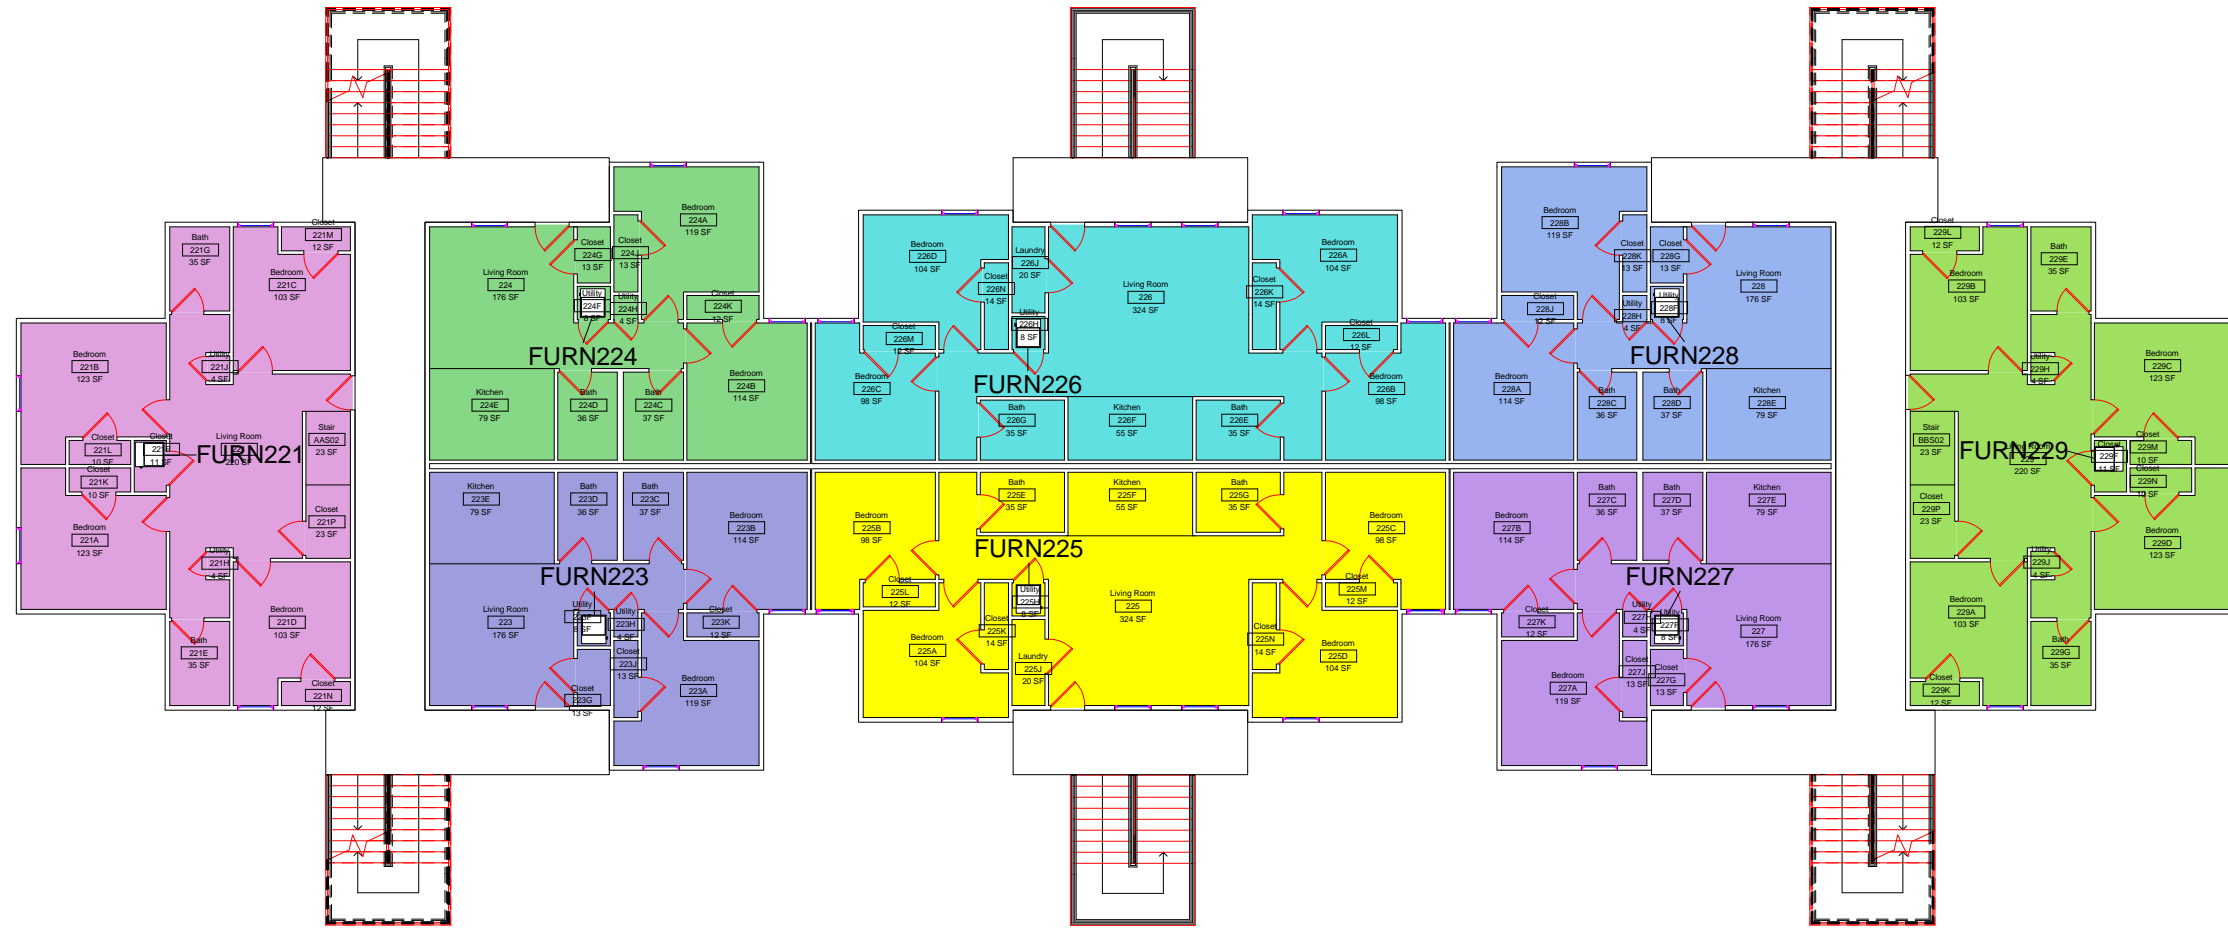


DWN	DATE	5/21/2014
	STK	REV.

Collegiate Park Apartments Building 2
Level 2 HVAC Service Areas

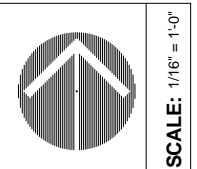

Equipment Legend

- FURN231
- FURN233
- FURN234
- FURN237
- FURN238
- FURN239

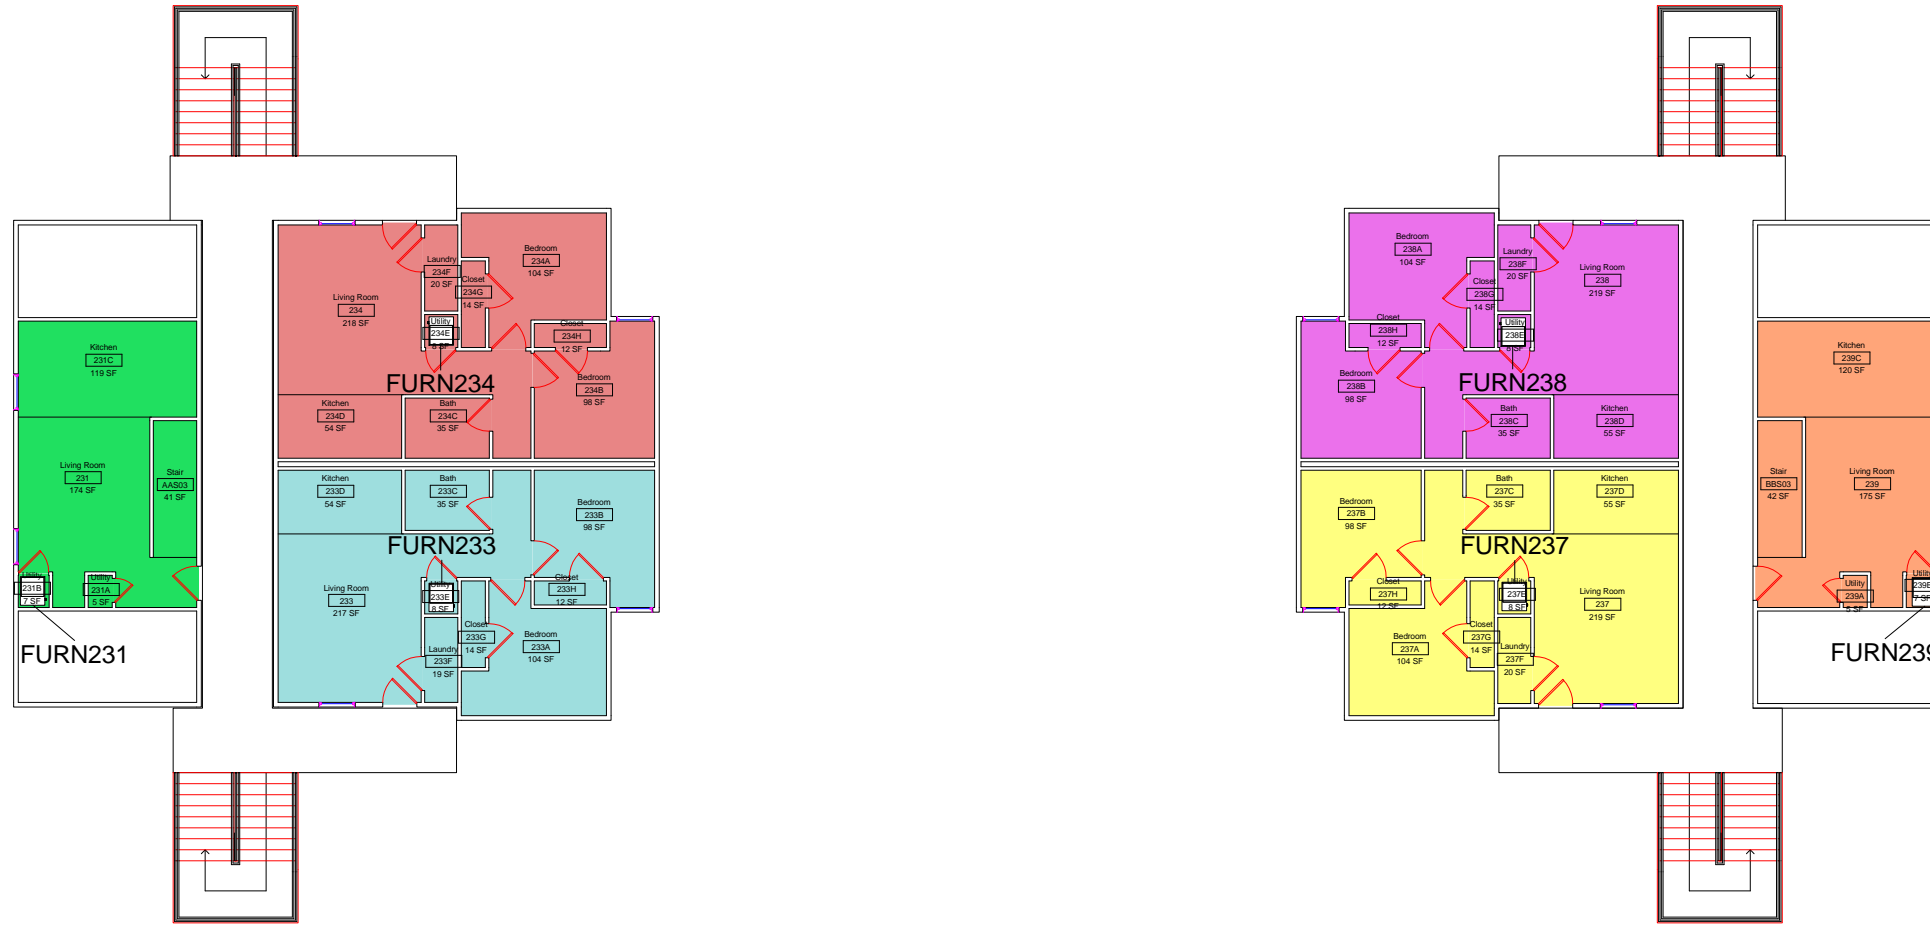


DWN	DATE	5/21/2014
	STK	
REV.	DATE	

Collegiate Park Apartments Building 2
Level 3 HVAC Service Areas



M3

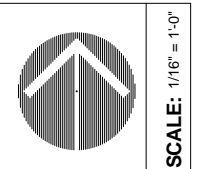

SCALE: 1/16" = 1'-0"