

FLRPLN1



Centennial Bank Stadium
Concourse Level West

DWN	DATE
Author	Issue Date
REV.	DATE




SCALE: 1/32" = 1'-0"

Service

C050A




15 SF

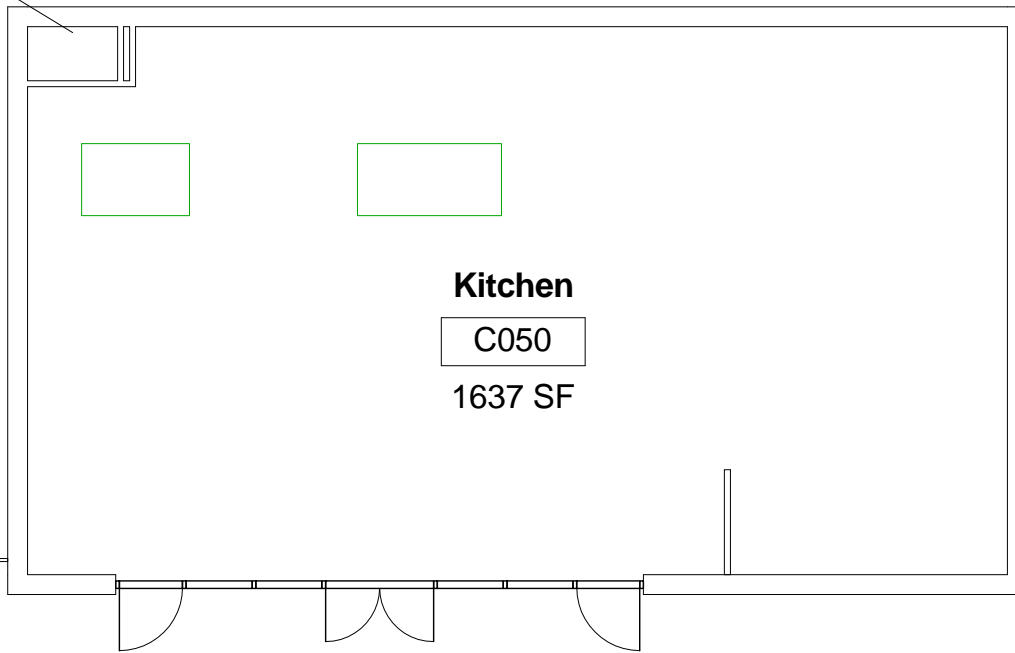

Kitchen

C050

1637 SF

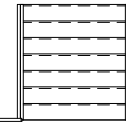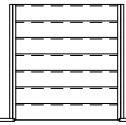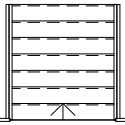

FLRPLN2




Centennial Bank Stadium

Concourse Level North

DWN	DATE
Author	Issue Date
REV.	DATE



SCALE: 3/32" = 1'-0"

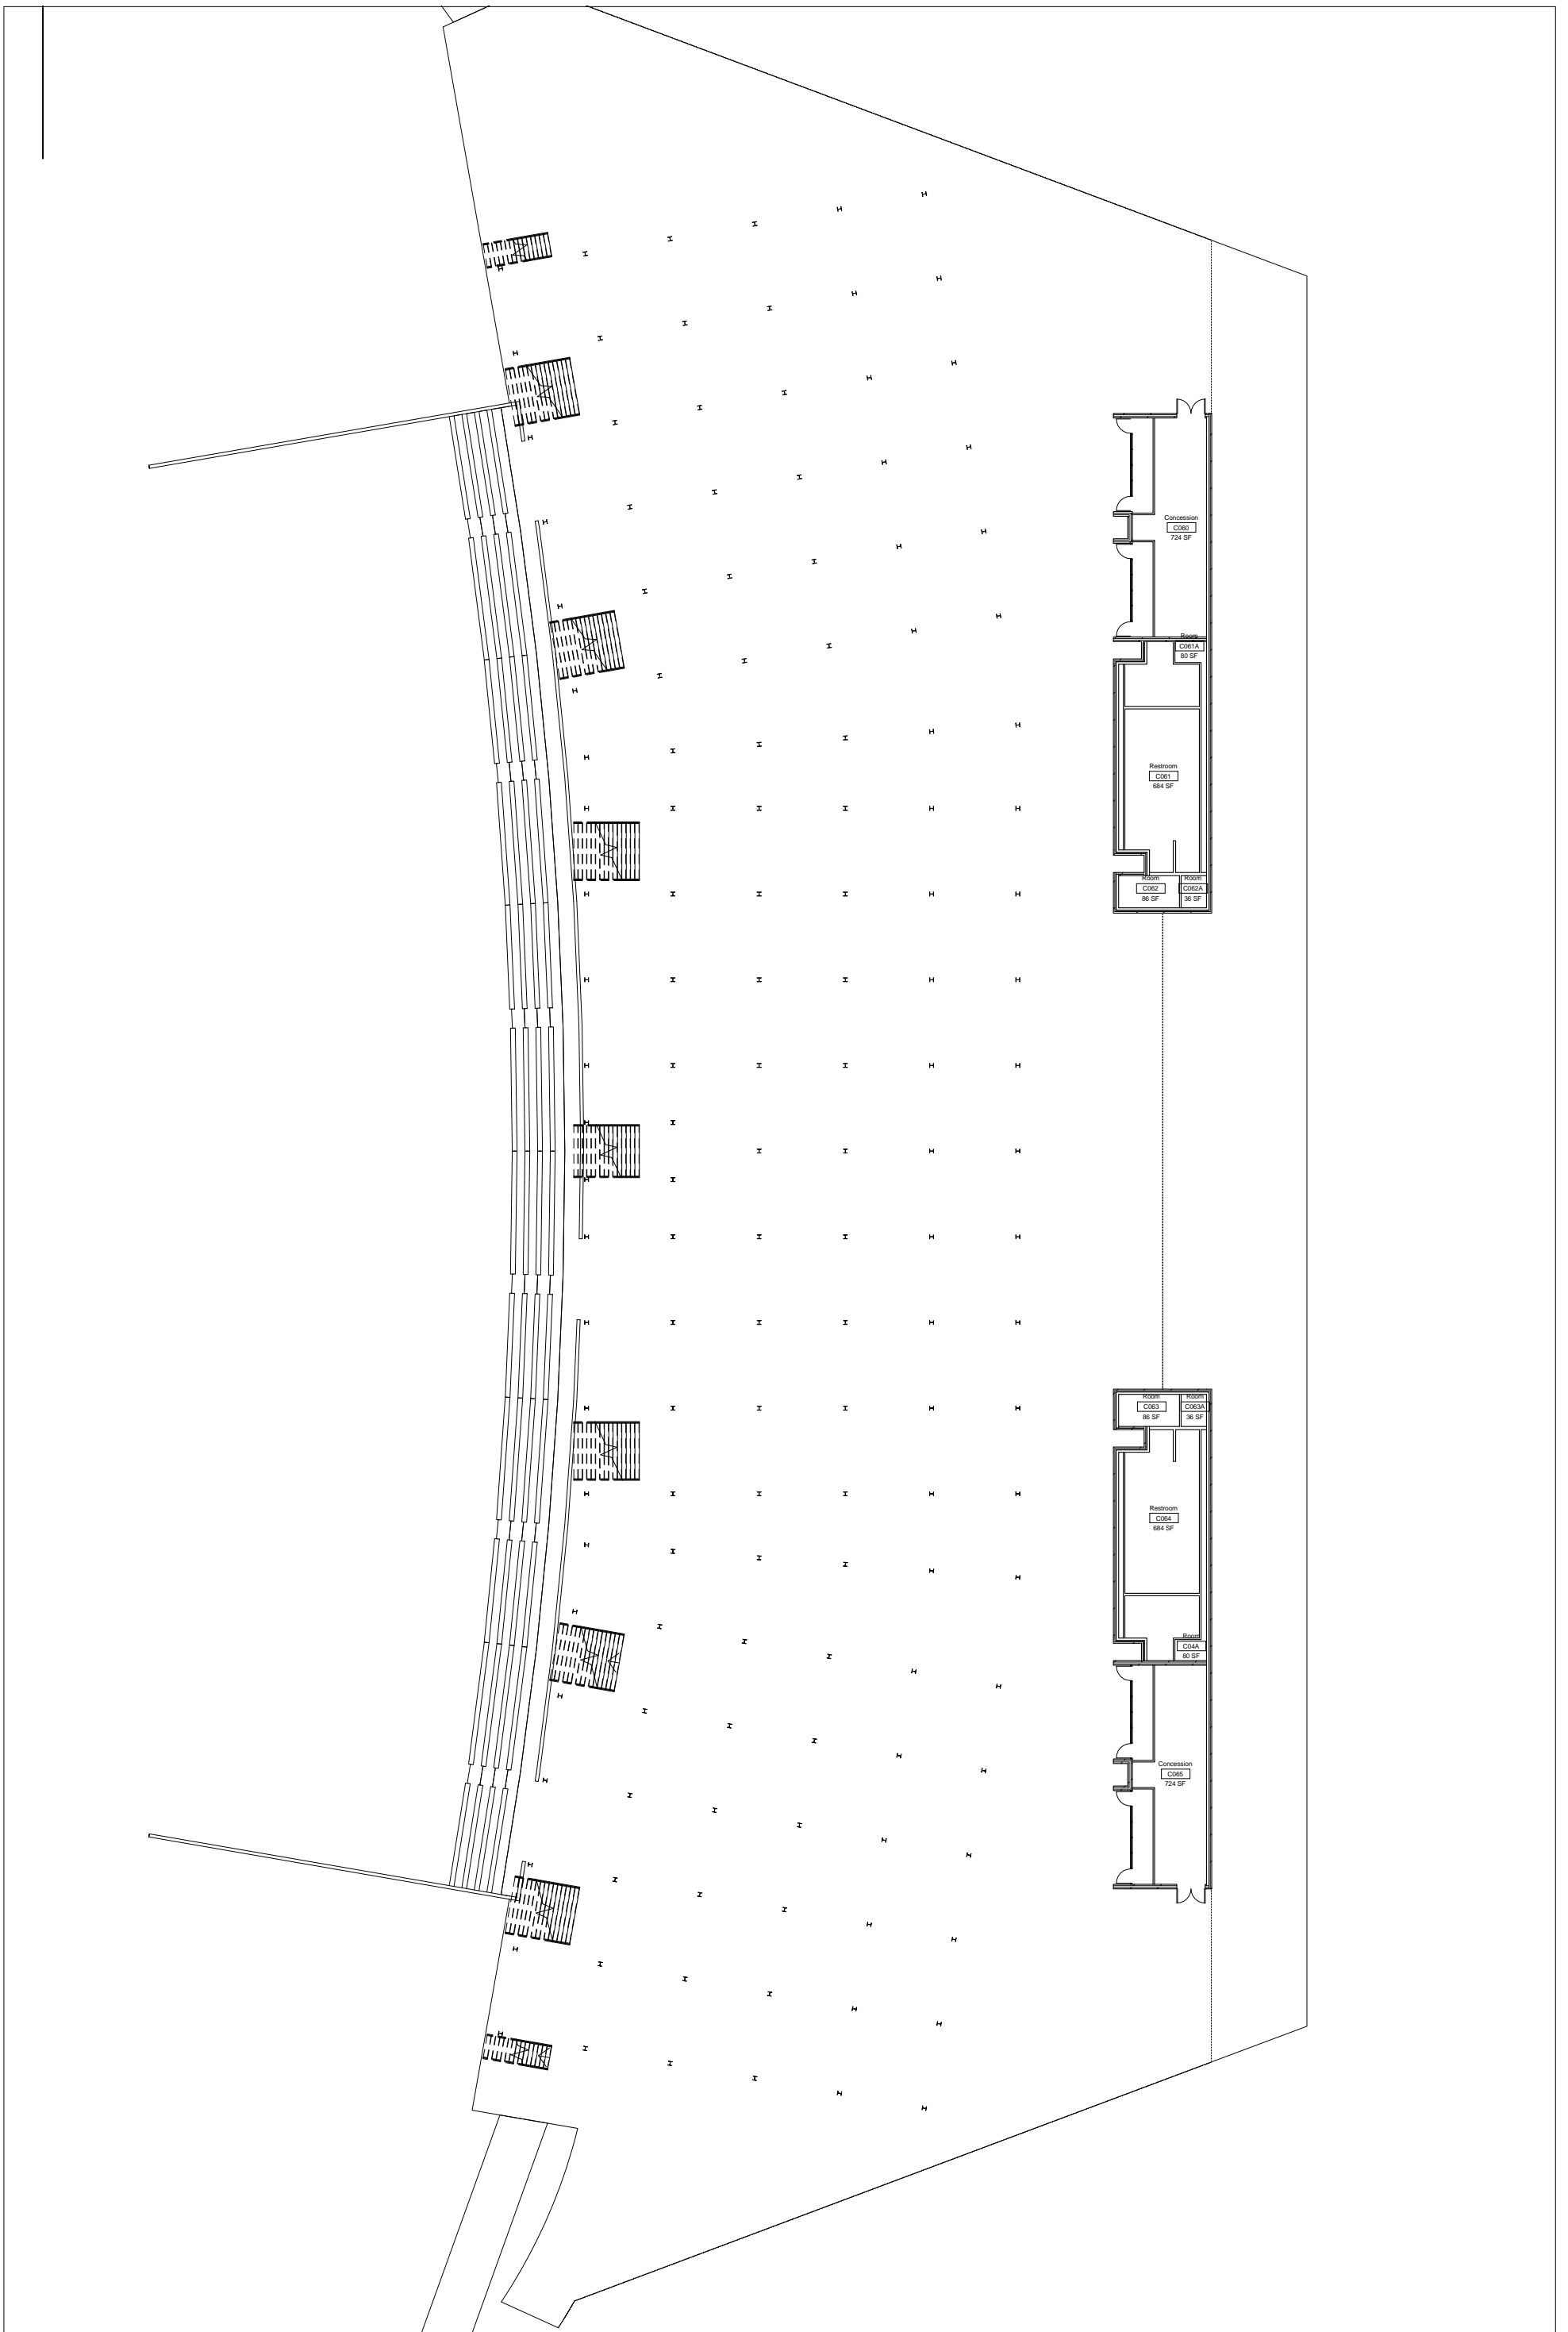


FLRPLN3




Centennial Bank Stadium
Concourse Level East

DWN	DATE
Author	Issue Date
REV.	DATE

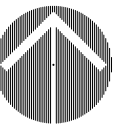

SCALE: 1/32" = 1'-0"

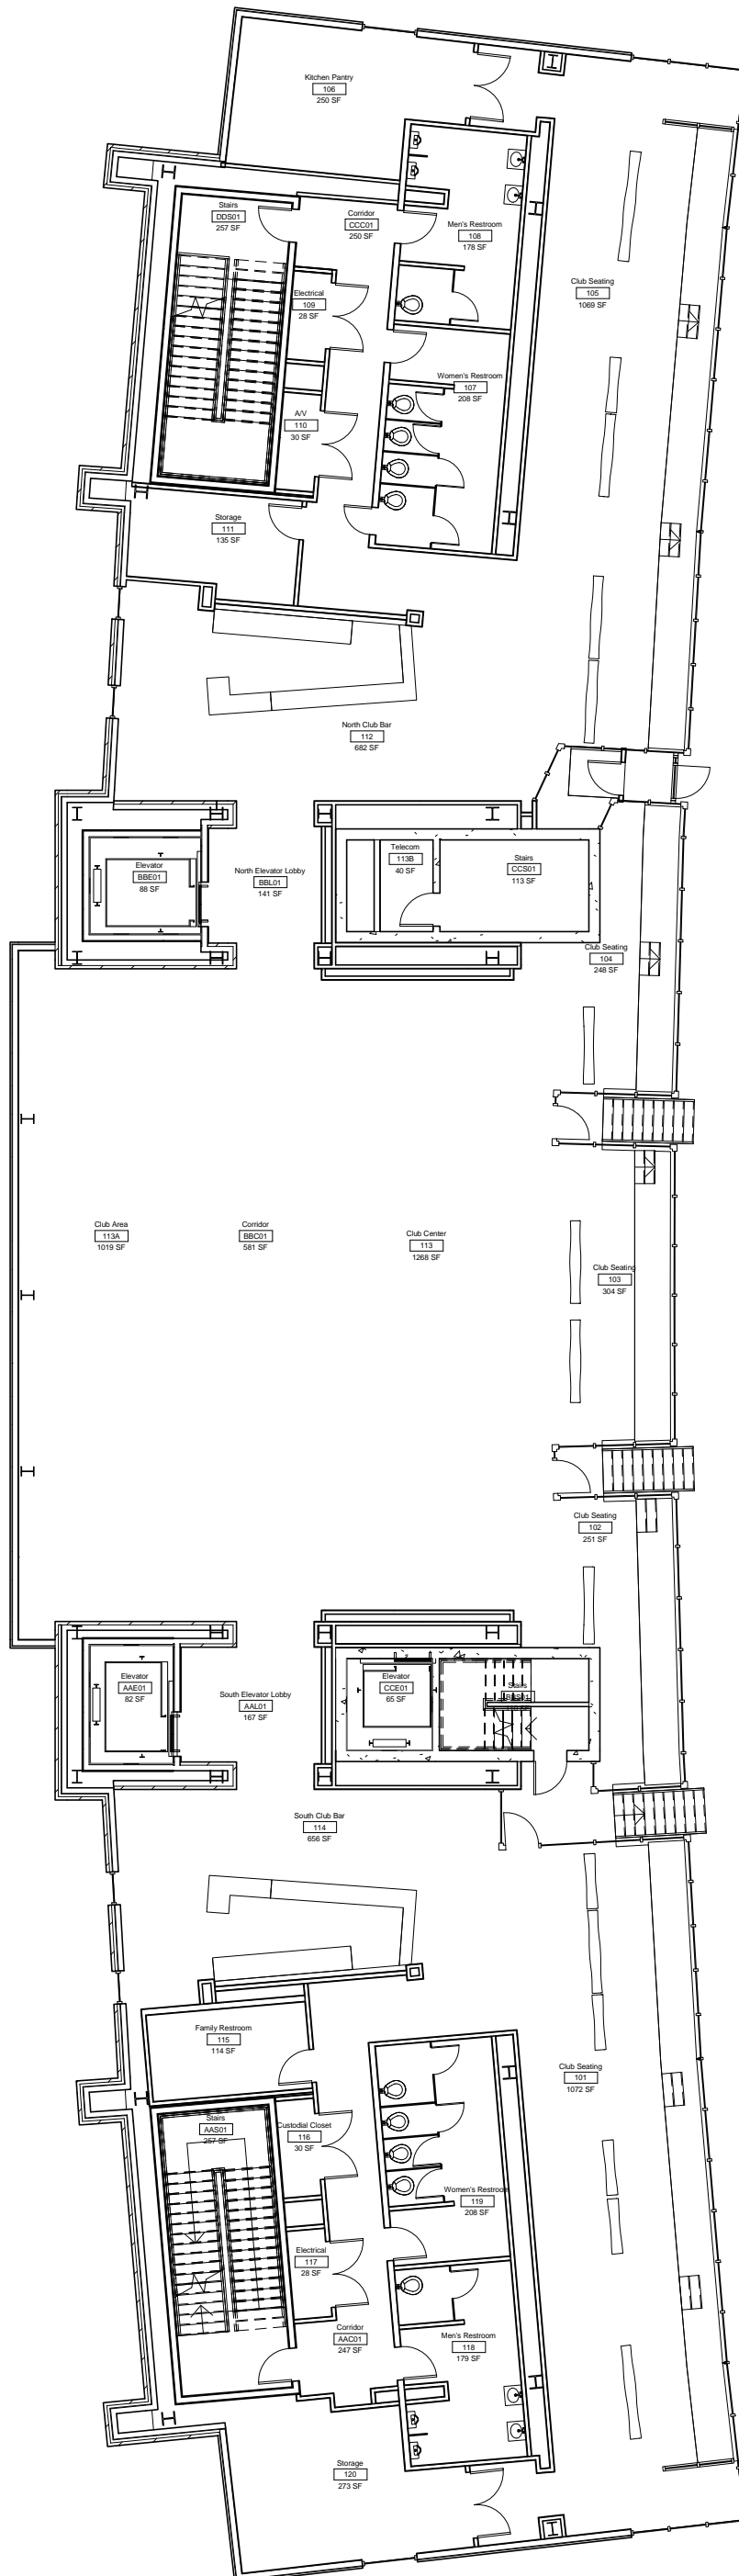

FLRPLN4




Centennial Bank Stadium
Club Level

DWN	DATE
Author	Issue Date
REV.	DATE



SCALE: 1/16" = 1'-0"

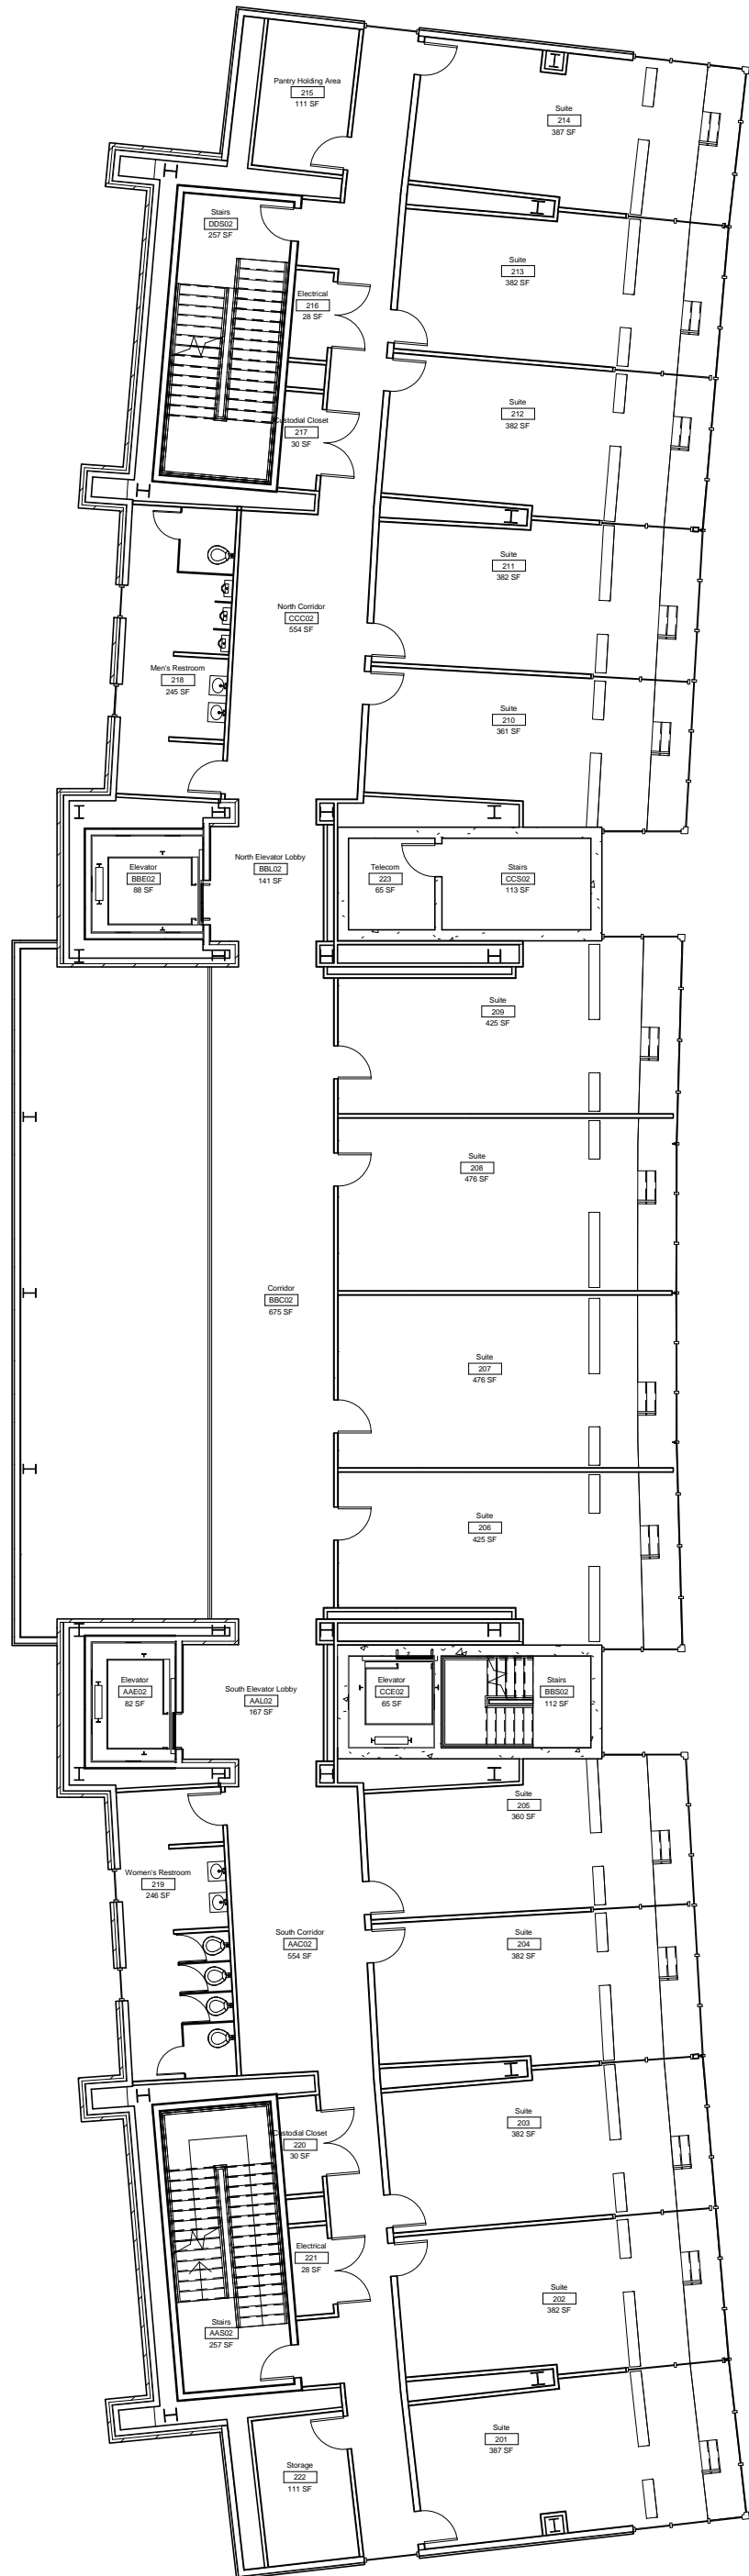

FLRPLN5




Centennial Bank Stadium

Suite Level 1

DWN	DATE
STK	Issue Date
REV.	DATE



SCALE: 1/16" = 1'-0"

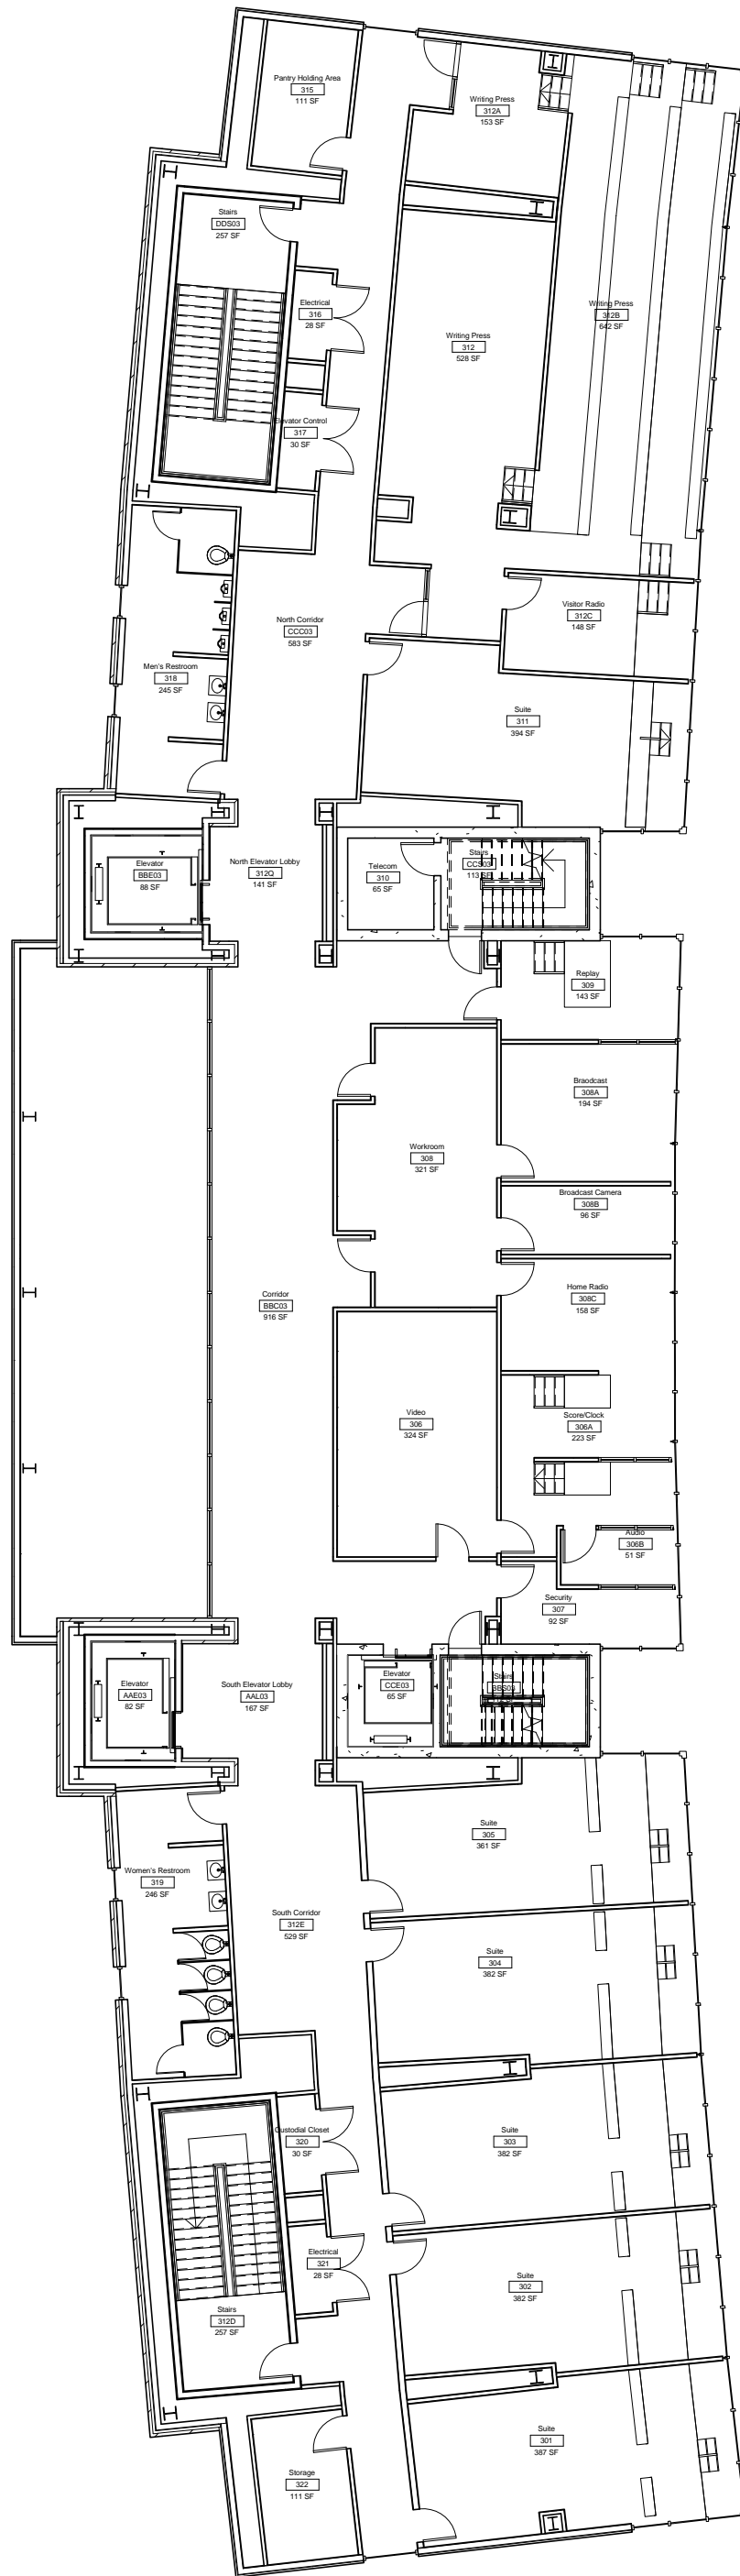

FLRPLN6




Centennial Bank Stadium

Suite Level 2

DWN	DATE
Author	Issue Date
REV.	DATE



SCALE: 1/16" = 1'-0"

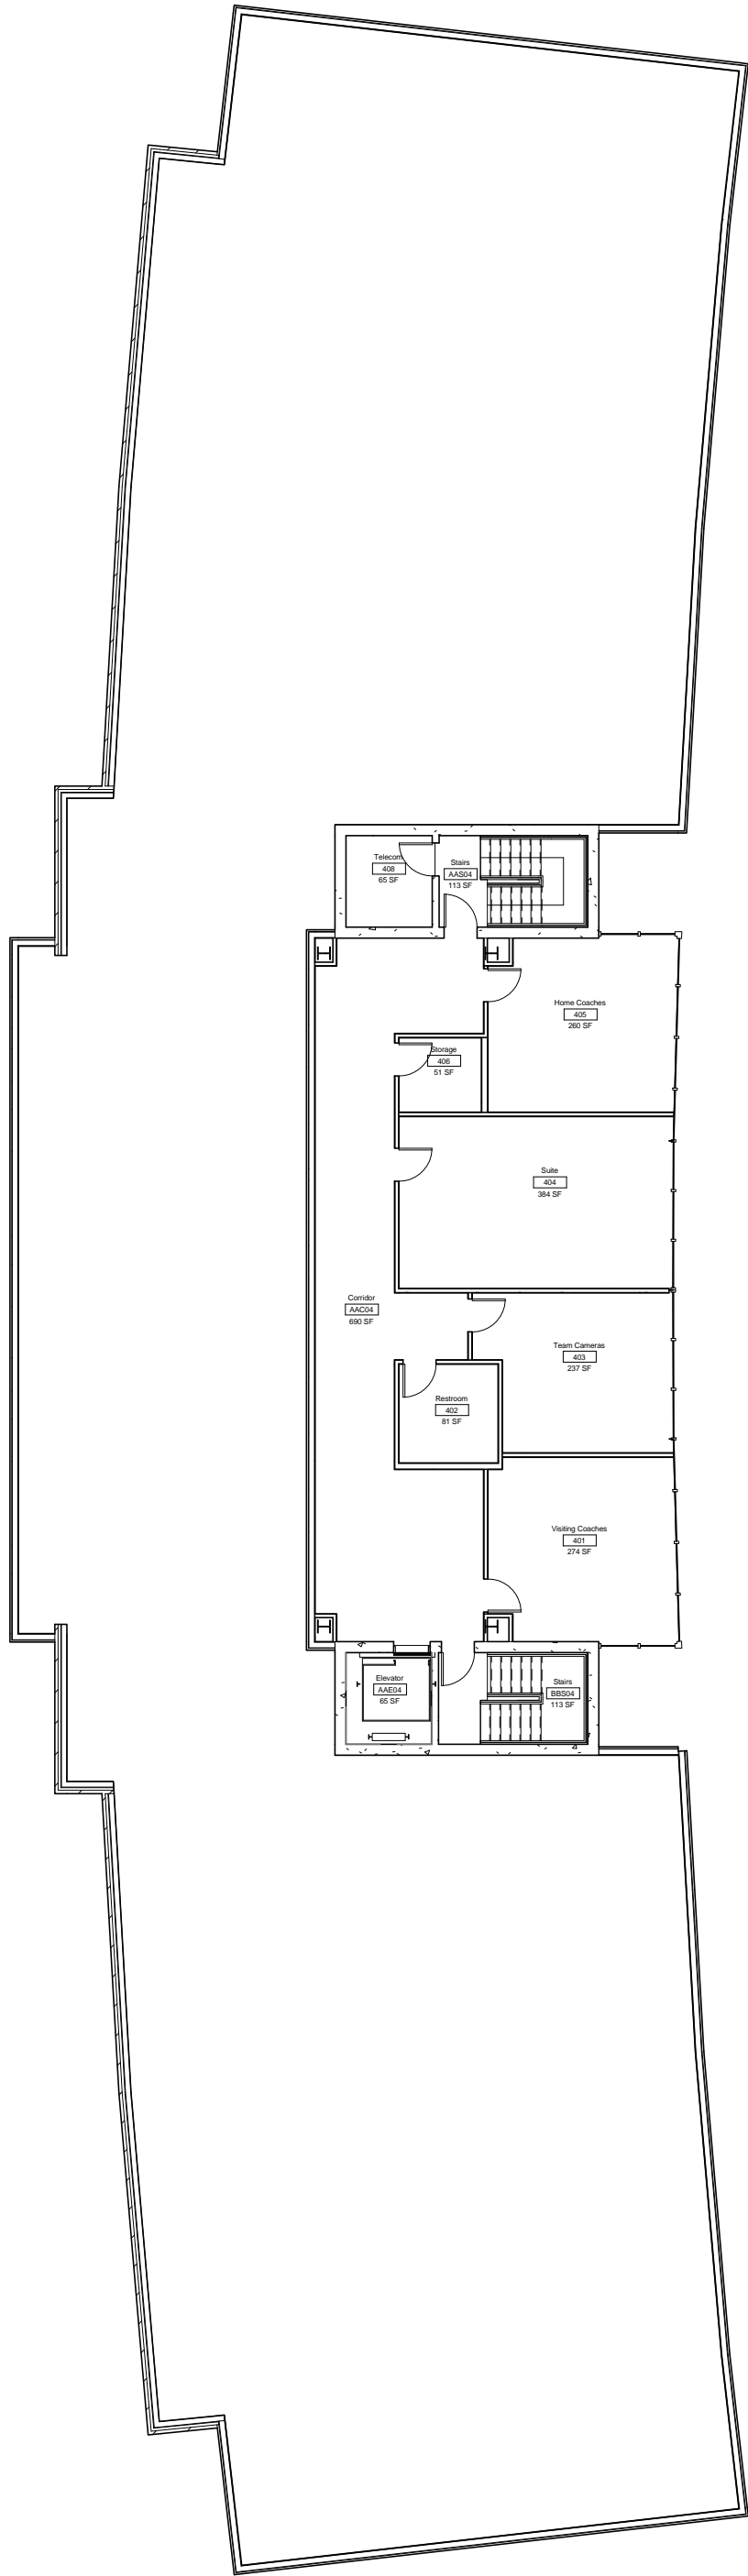


FLRPLN7



Centennial Bank Stadium

Team Level

DWN	DATE
Author	Issue Date
REV.	DATE

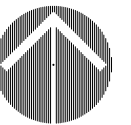

SCALE: 1/16" = 1'-0"