


# Department Legend

Residence Life



SM12

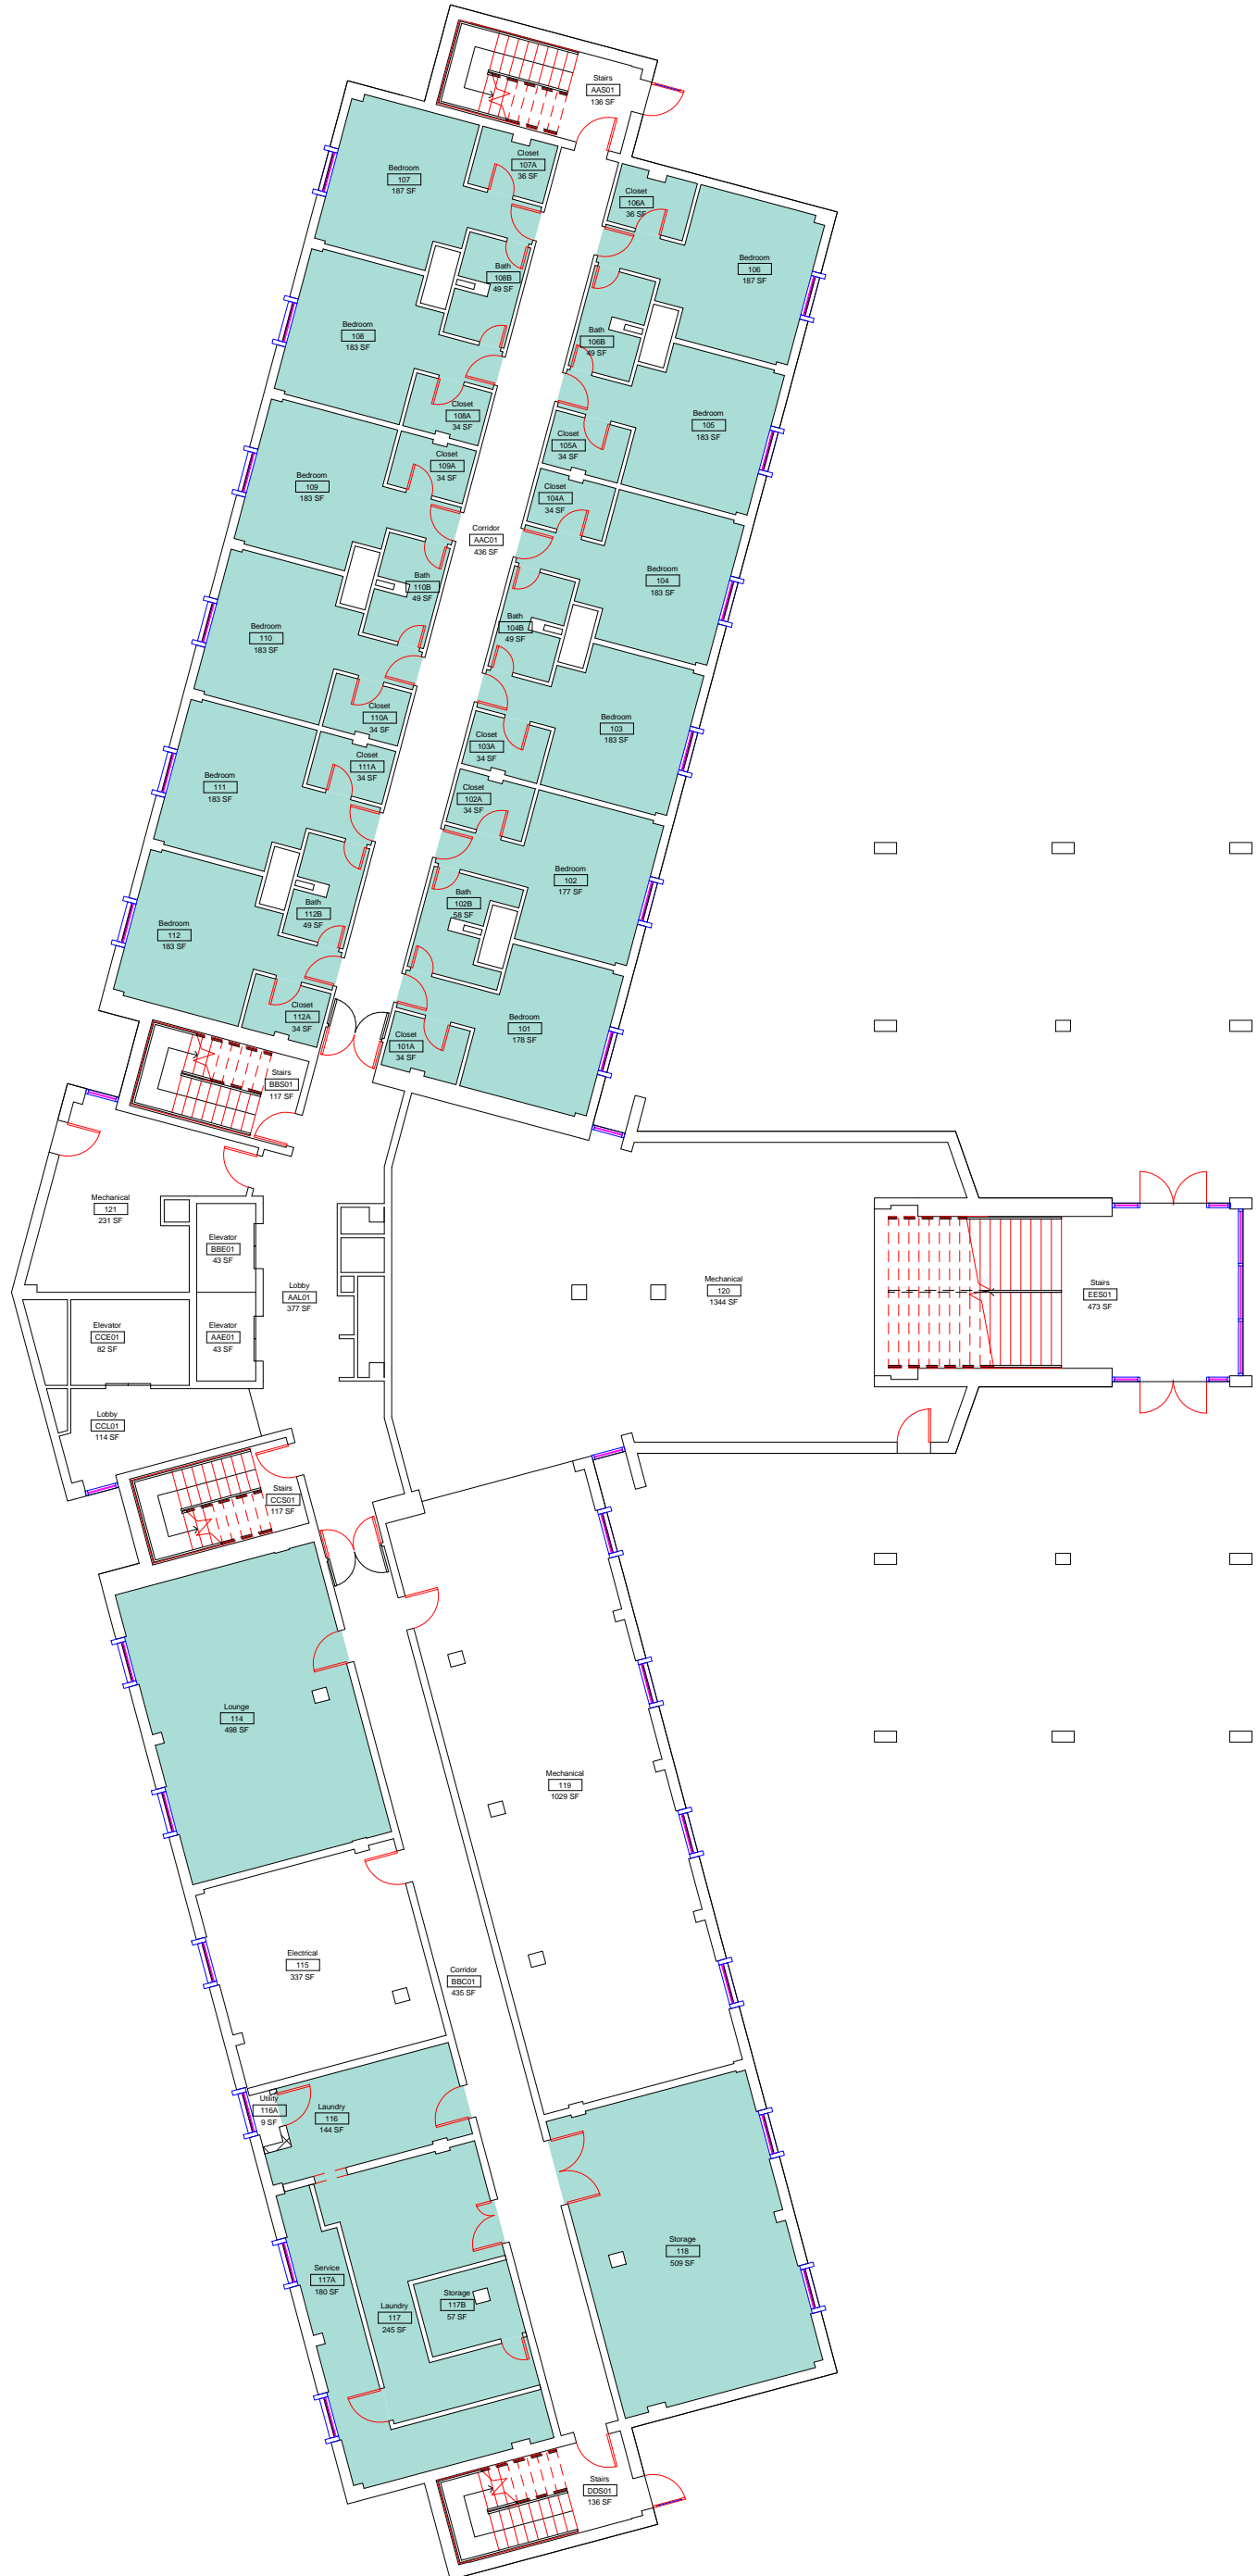


## Kays Hall Level 1 Department Allocation


DWN	DATE
Author	5/14/2014
REV.	DATE



SCALE: 1/16" = 1'-0"

# Department Legend

 Residence Life

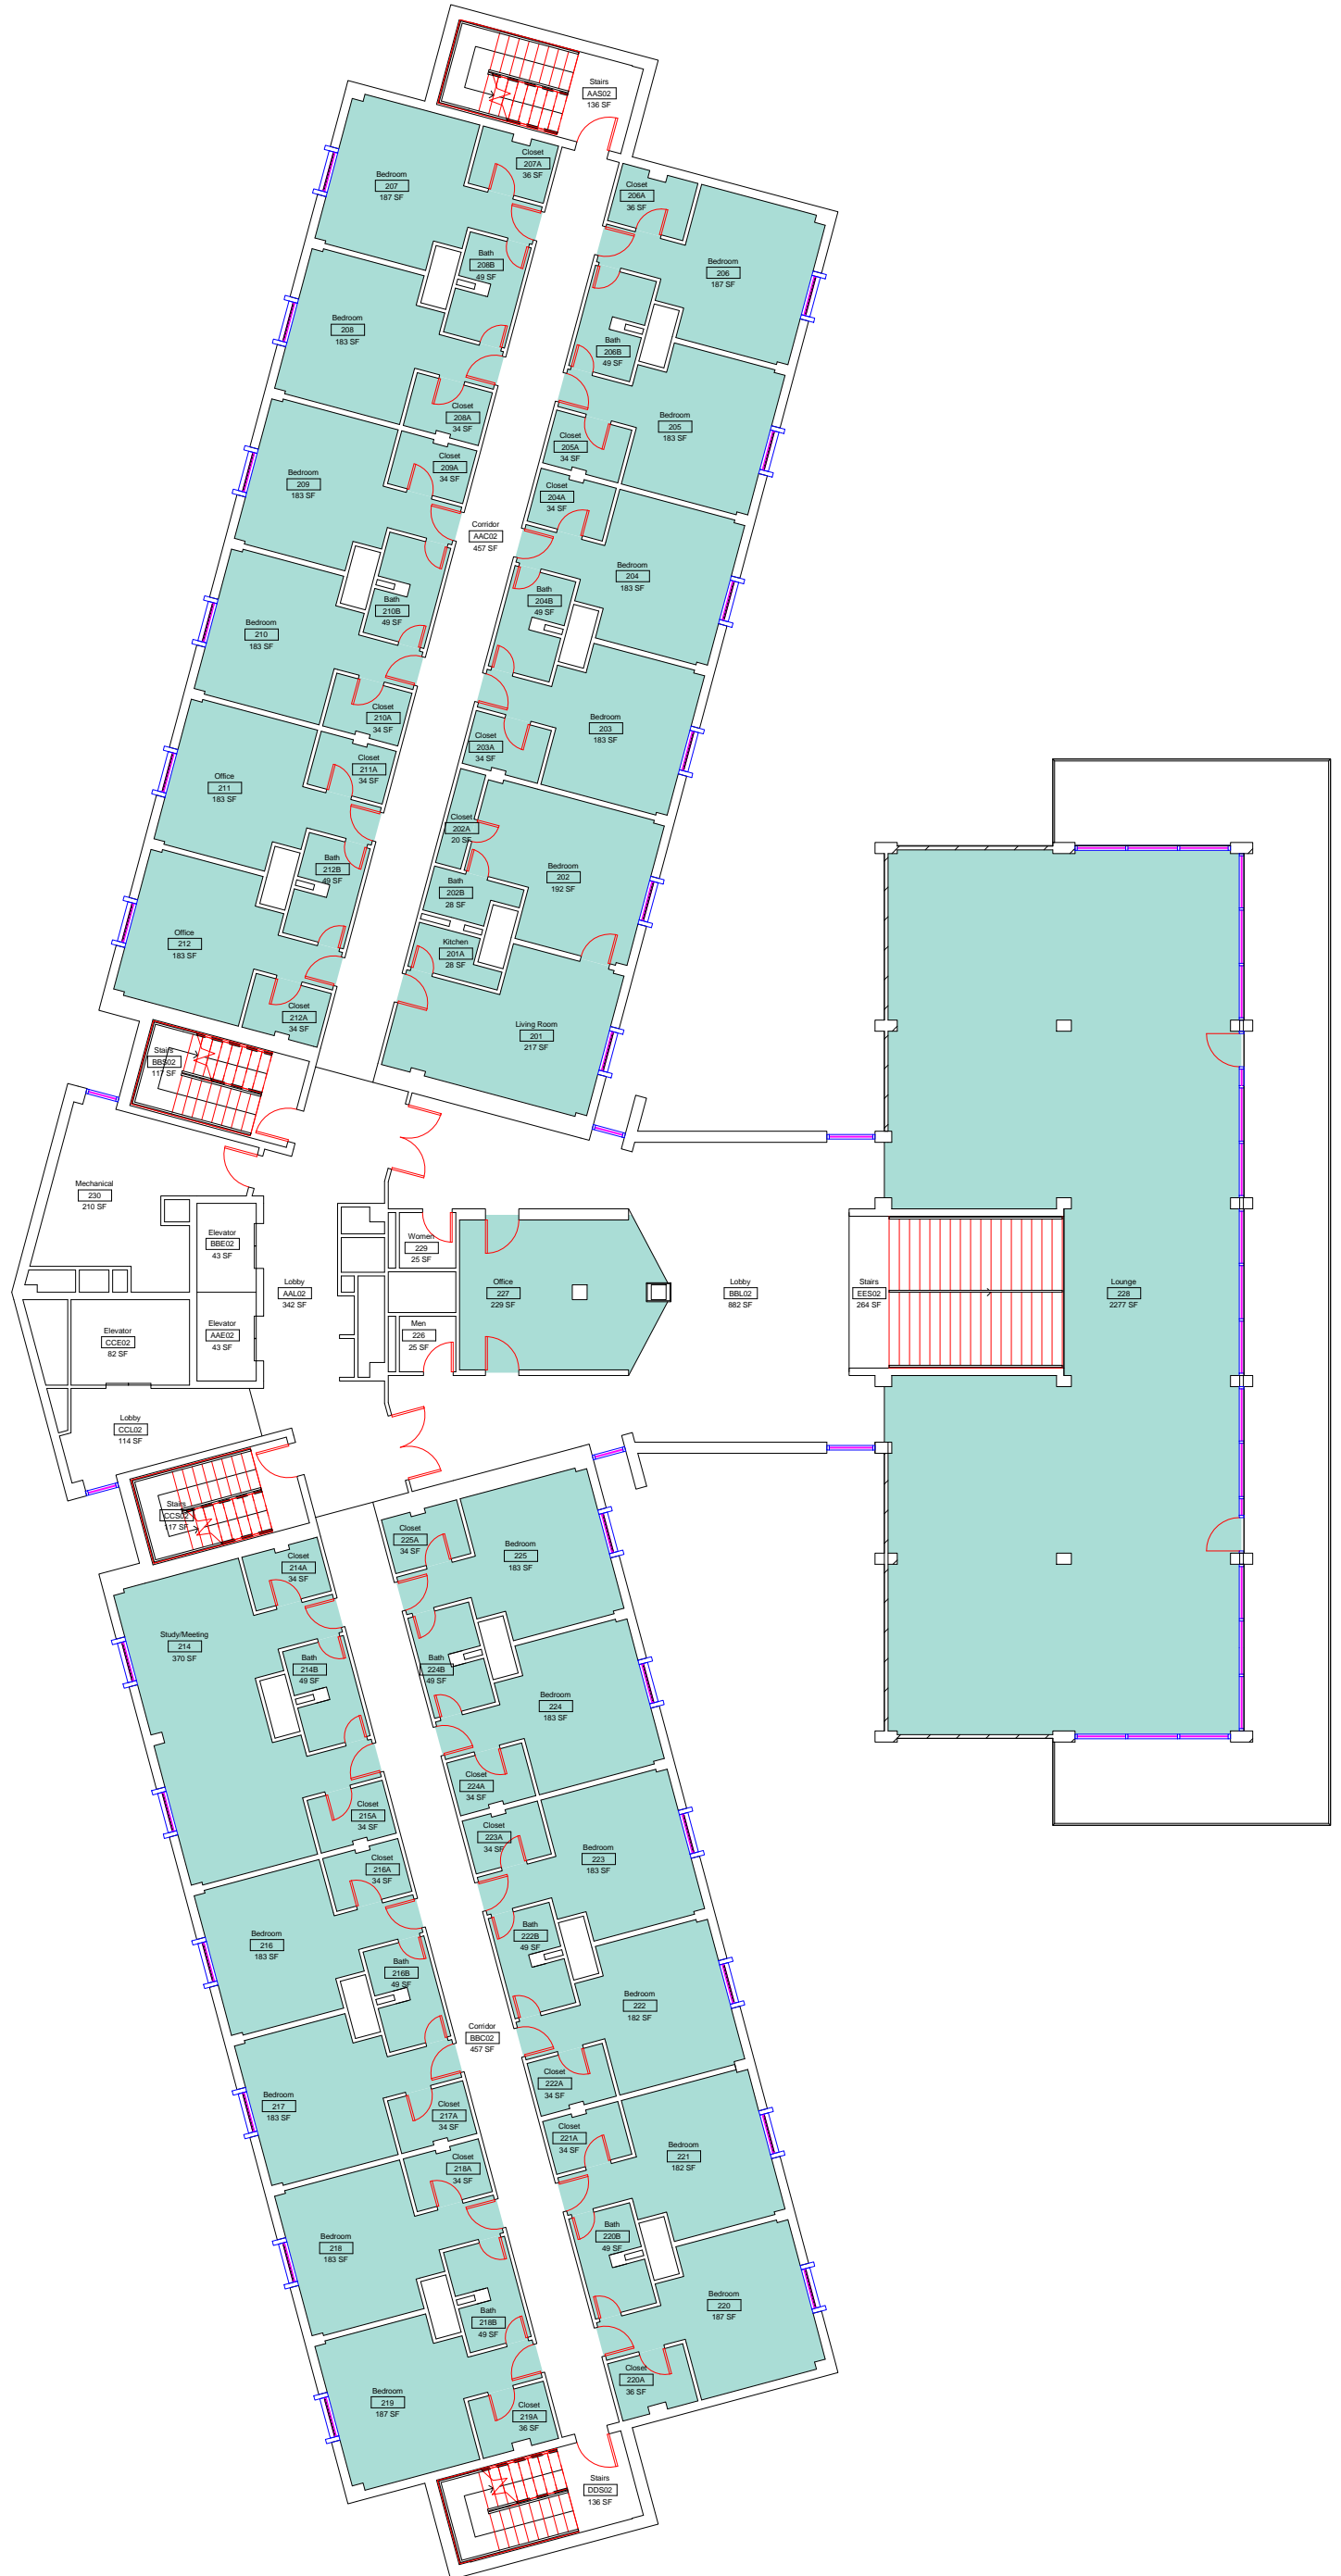

SM13



## Kays Hall Level 2 Department Allocation


DWN	DATE
Author	5/14/2014
REV.	DATE




SCALE: 1/16" = 1'-0"



# Department Legend

 Residence Life

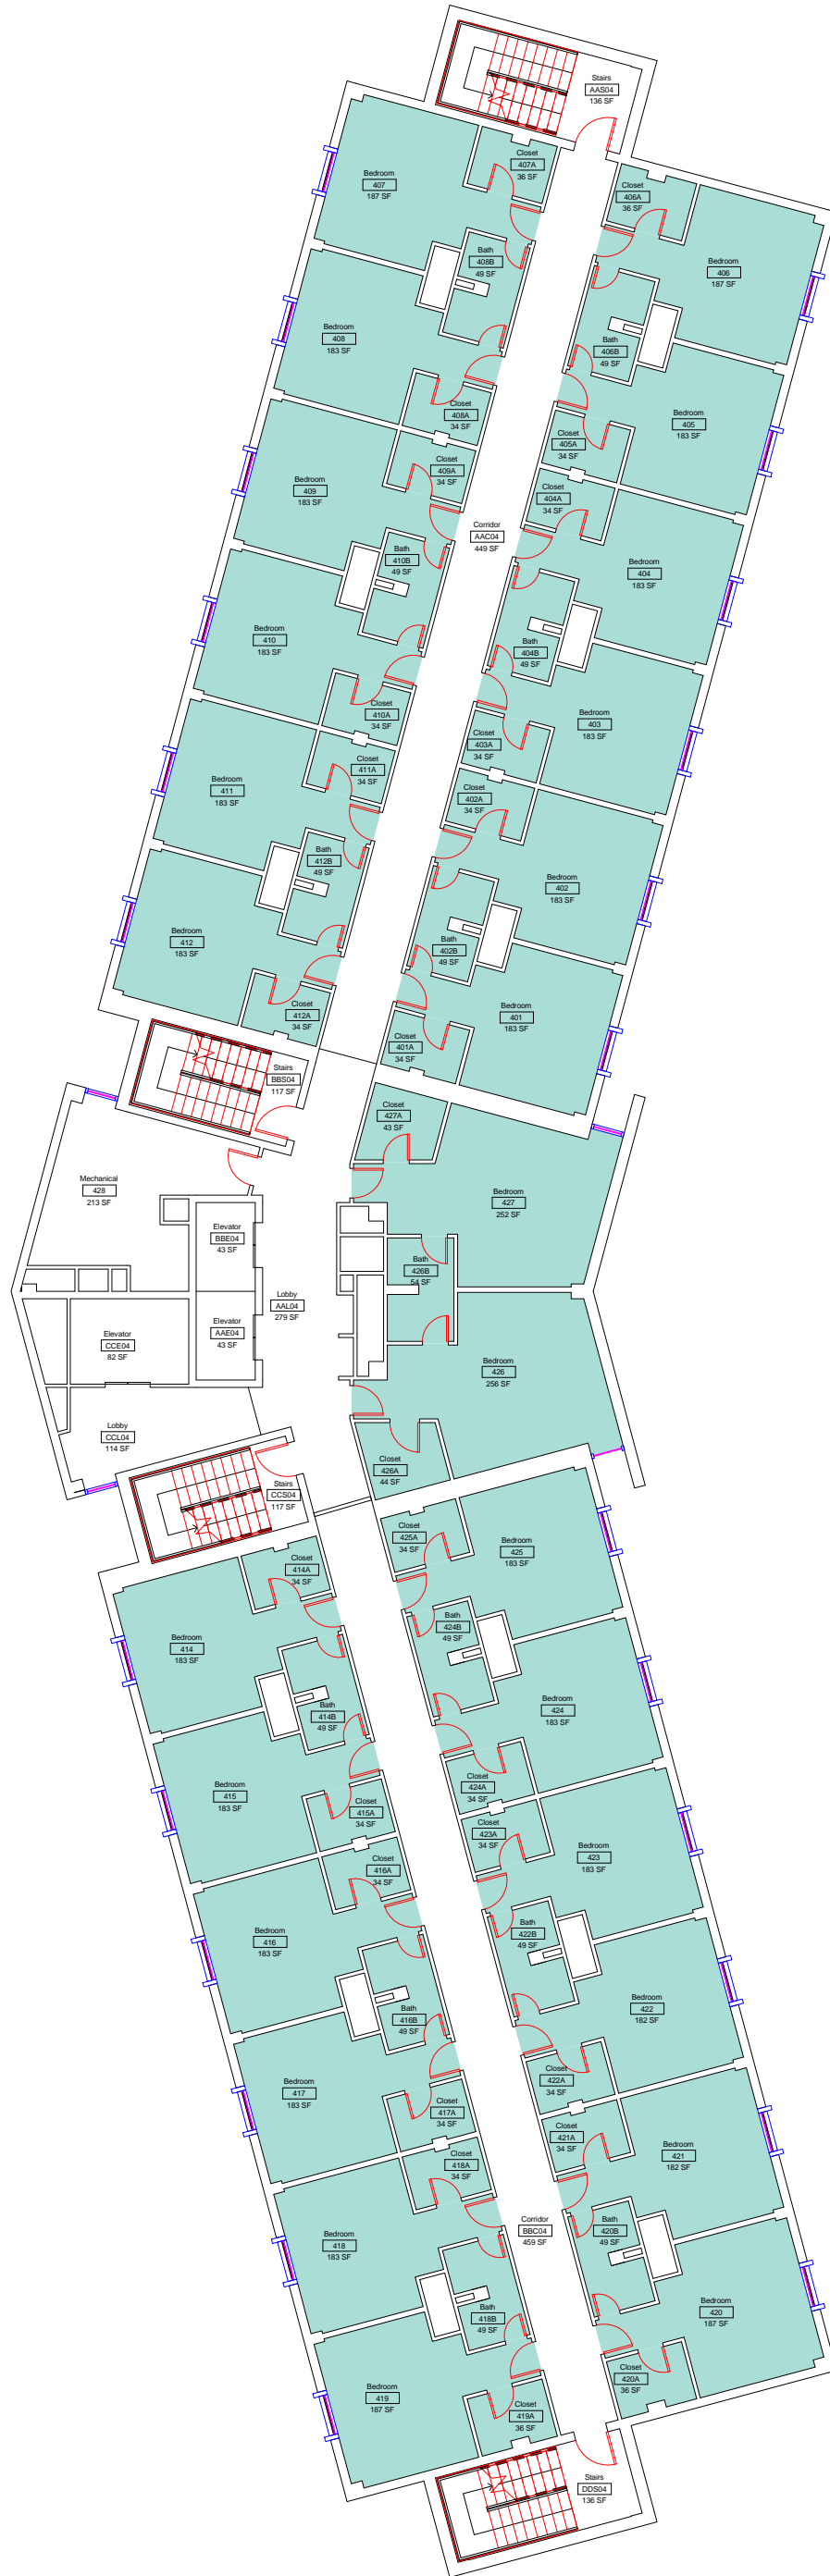

SM15



## Kays Hall Level 4 Department Allocation

DWN	DATE
Author	5/14/2014
REV.	DATE



SCALE: 1/16" = 1'-0"

# Department Legend

Residence Life



SM16



## Kays Hall Level 5 Department Allocation


DWN	DATE
Author	5/14/2014
REV.	DATE



SCALE: 1/16" = 1'-0"

# Department Legend

 Residence Life

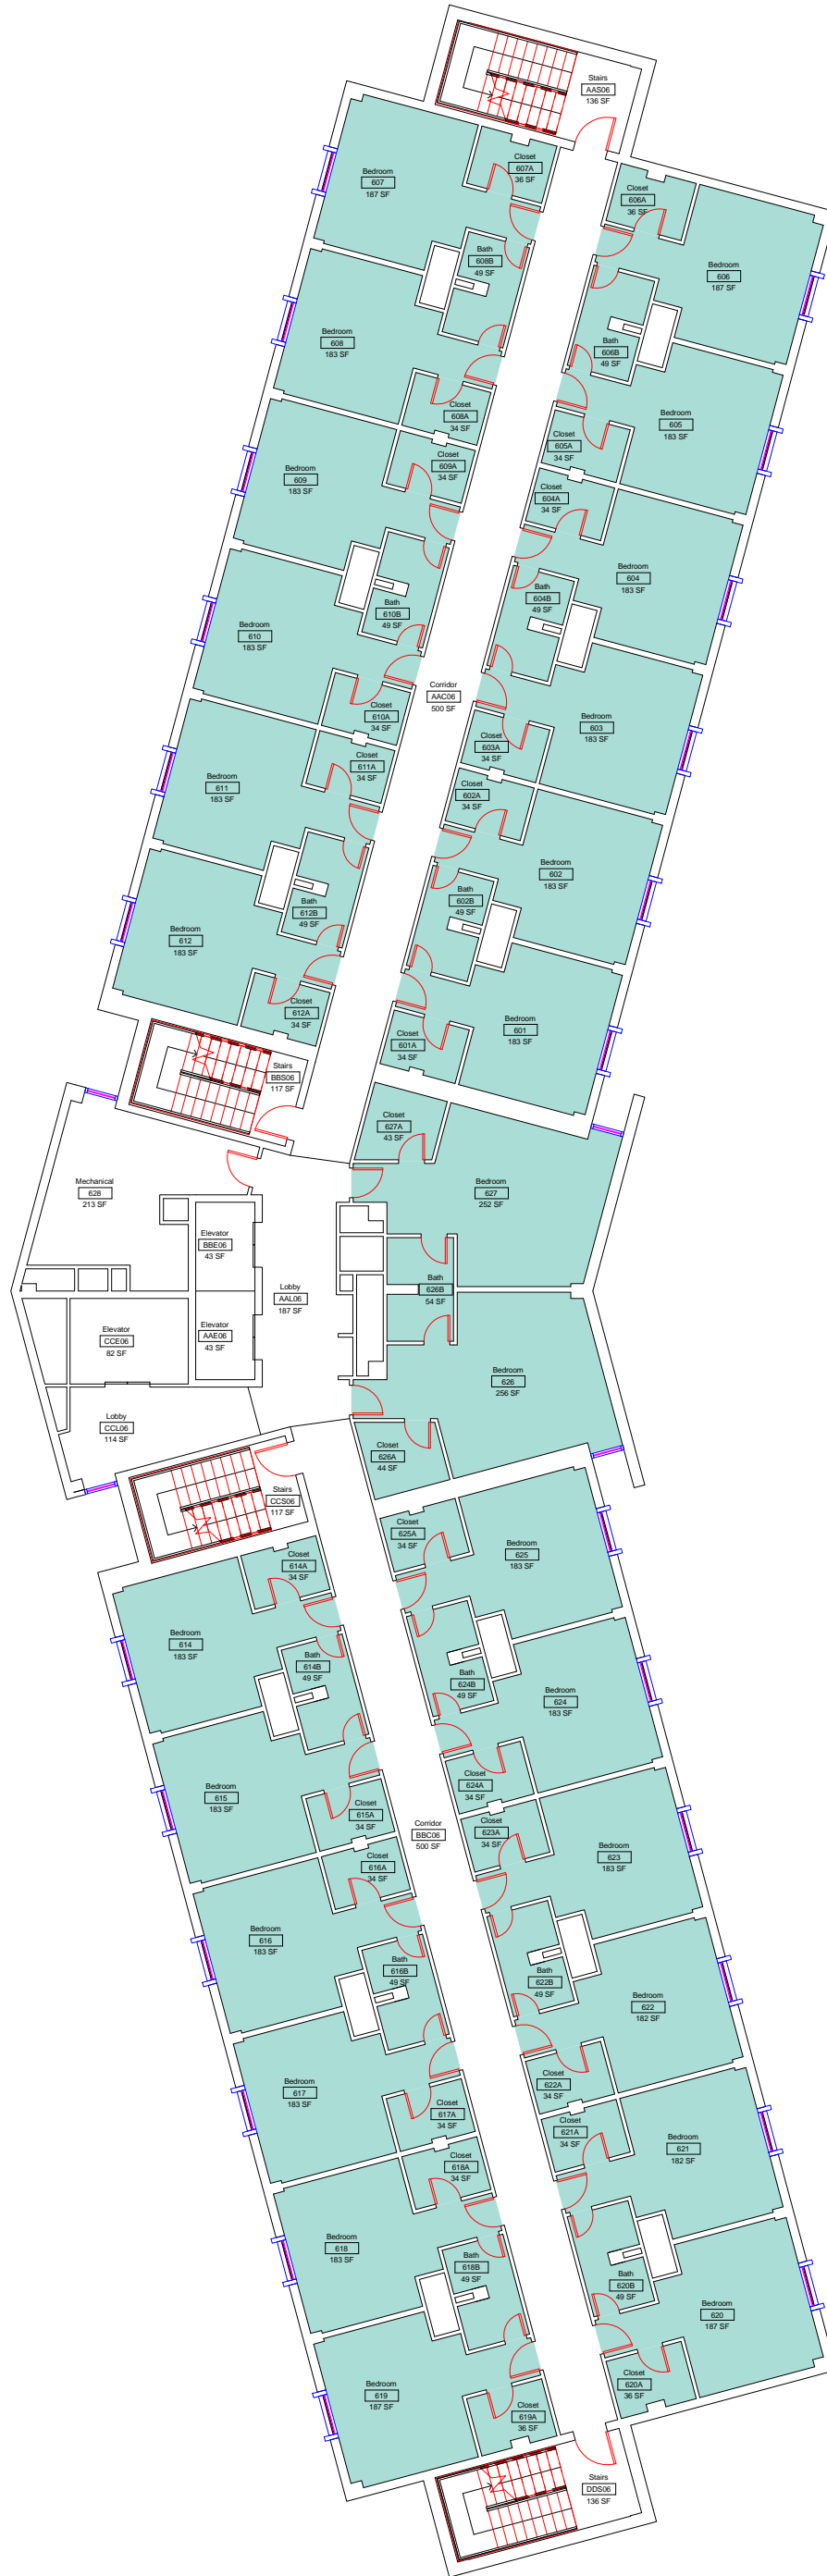

SM17



## Kays Hall Level 6 Department Allocation

DWN	DATE
Author	5/14/2014
REV.	DATE



SCALE: 1/16" = 1'-0"

# Department Legend

Residence Life



SM18




## Kays Hall Level 7 Department Allocation


DWN	DATE
Author	5/14/2014
REV.	DATE



SCALE: 1/16" = 1'-0"

# Department Legend

 Residence Life

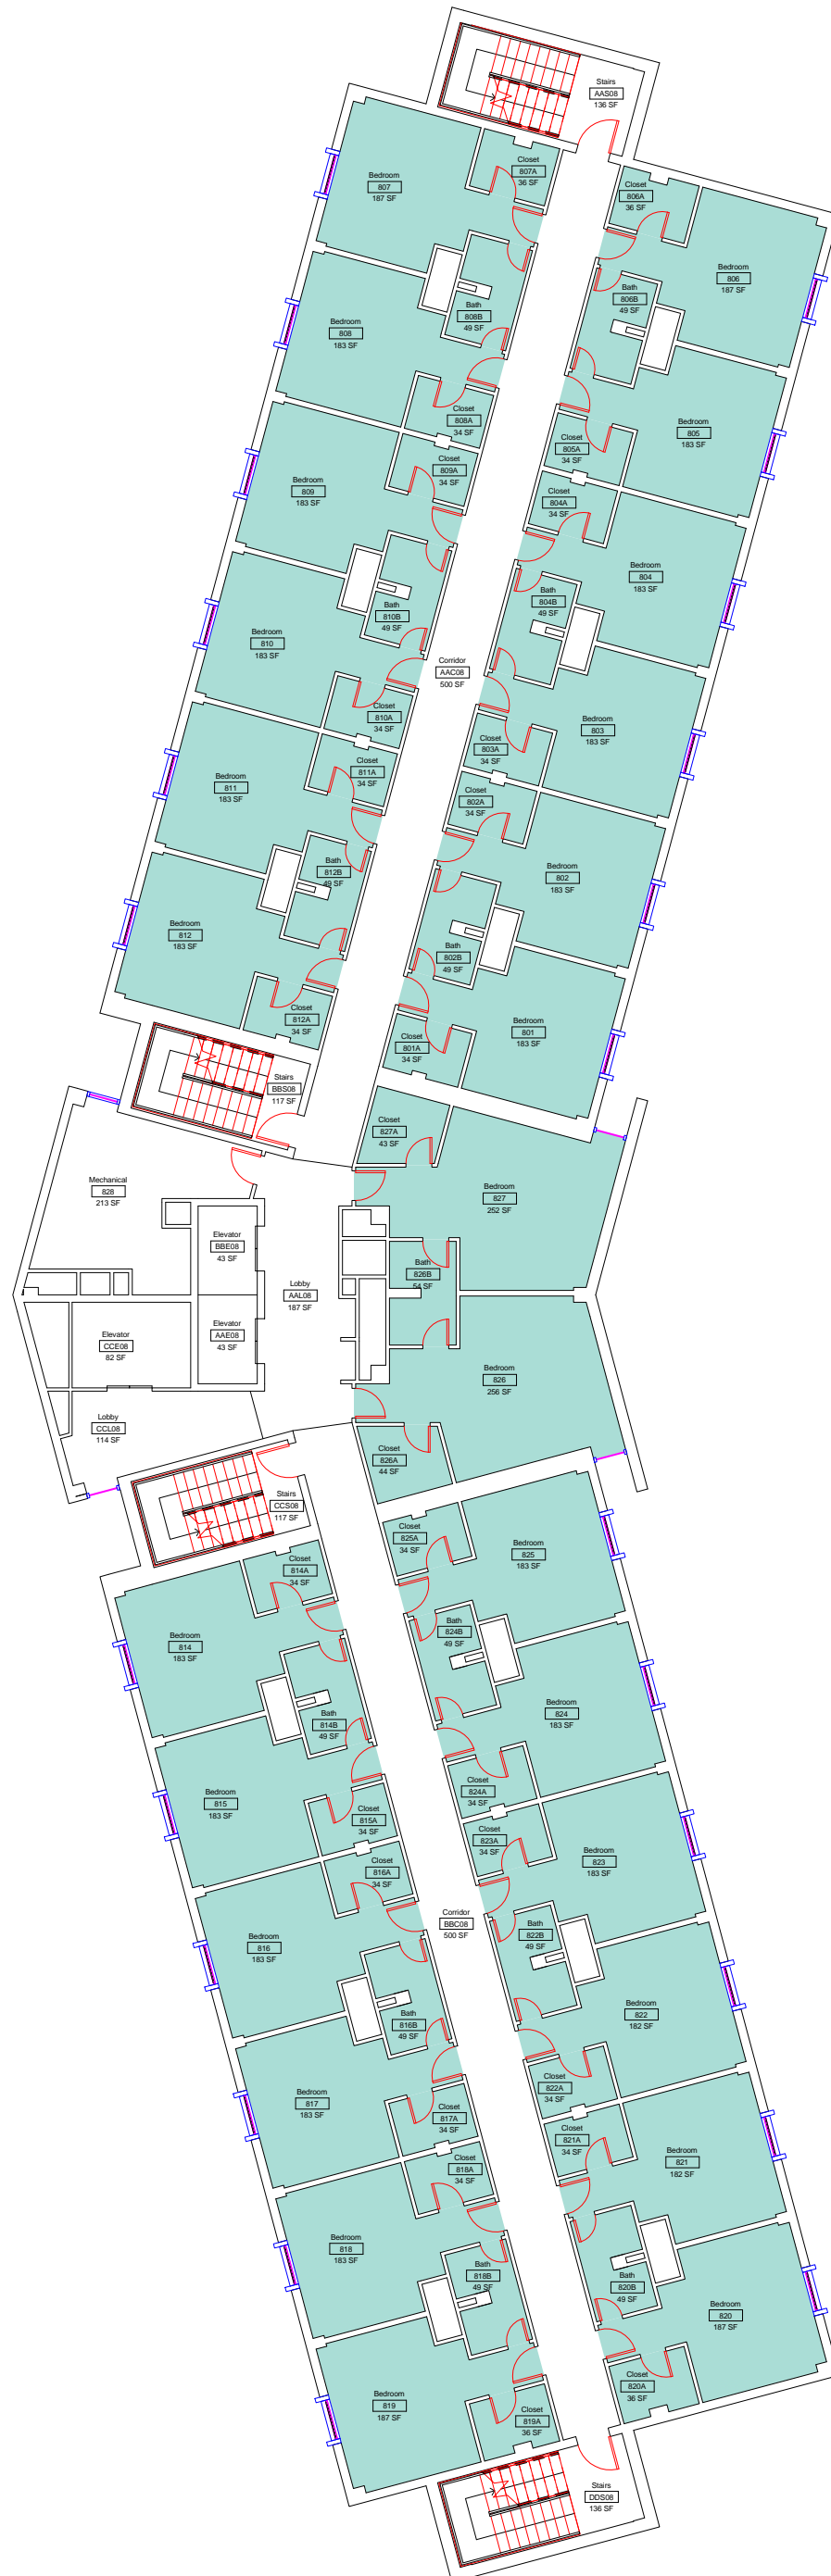

SM19



## Kays Hall Level 8 Department Allocation

DWN	DATE
Author	5/14/2014
REV.	DATE



SCALE: 1/16" = 1'-0"



# Department Legend

Residence Life



SM20



## Kays Hall Level 9 Department Allocation


DWN	DATE
Author	5/14/2014
REV.	DATE



SCALE: 1/16" = 1'-0"

# Department Legend

Residence Life

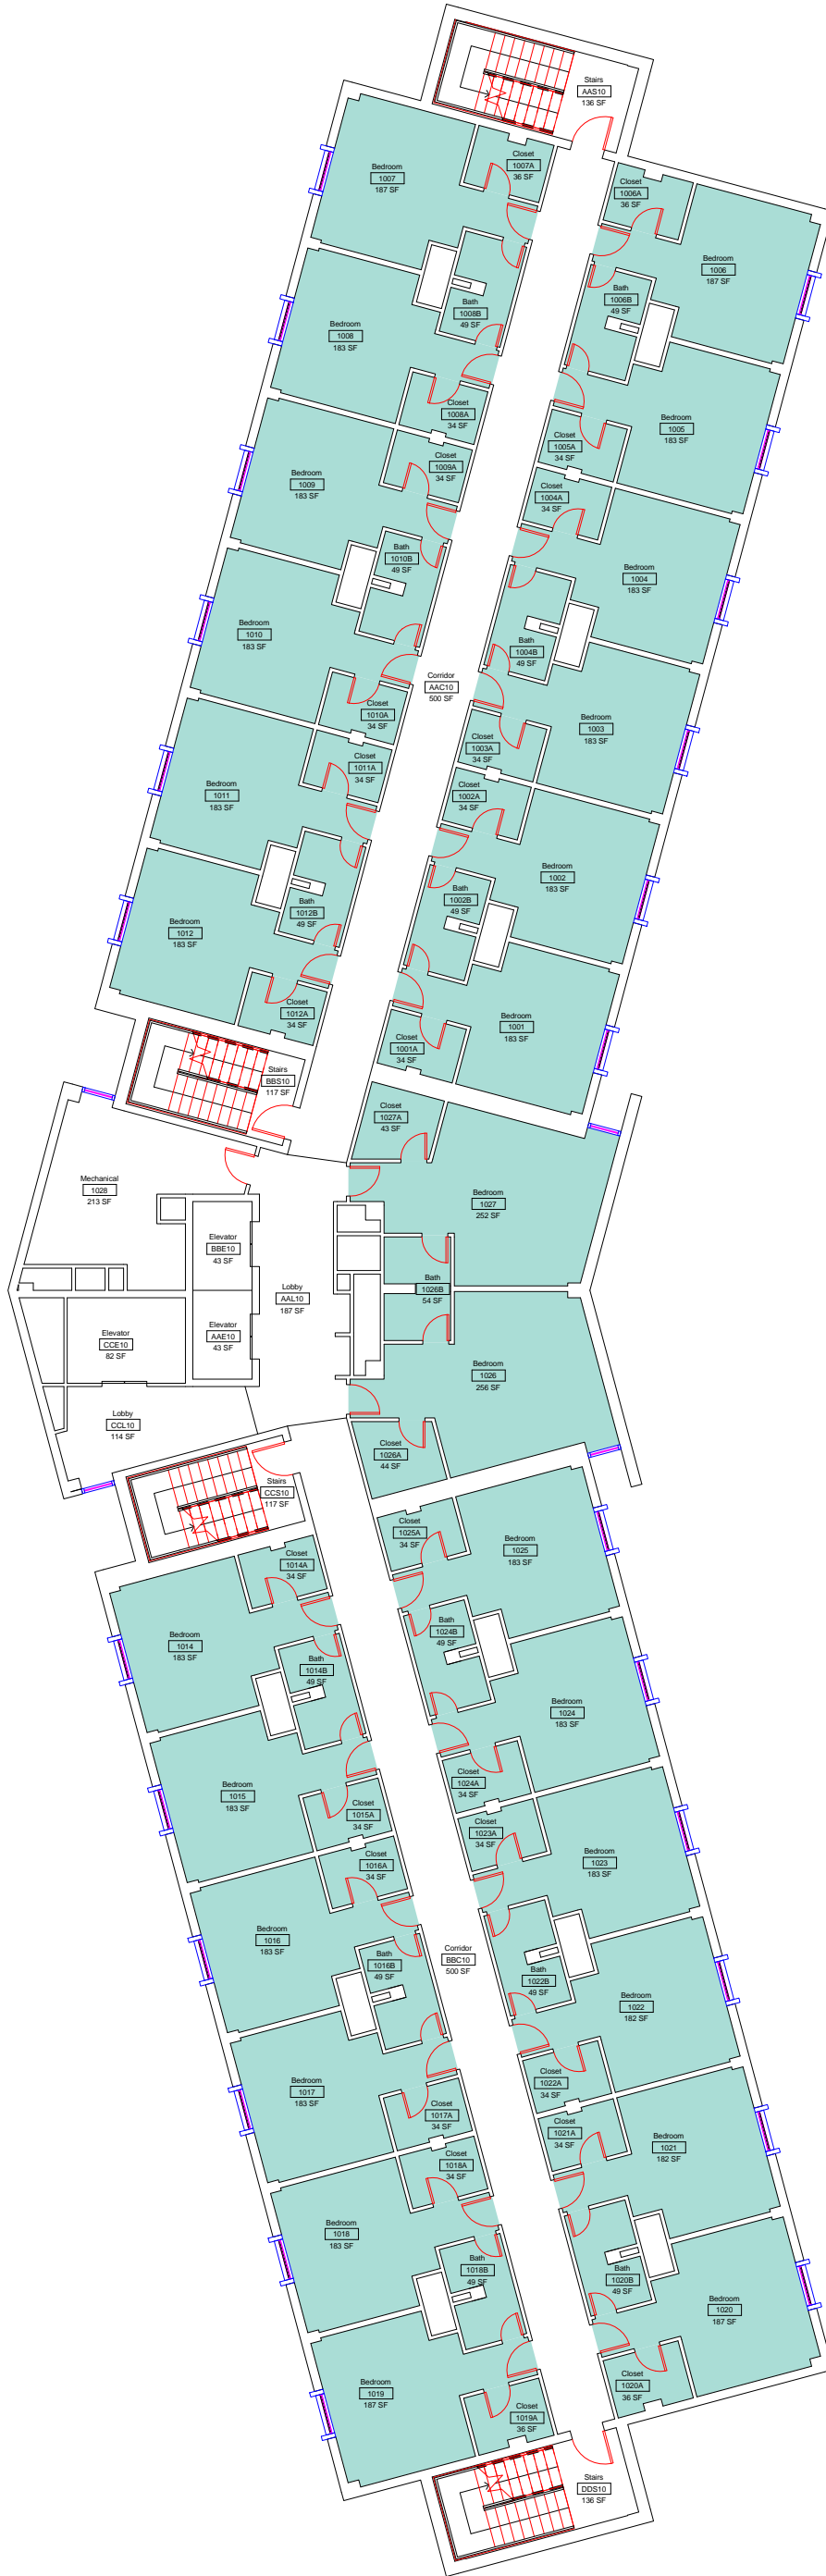

SM21



## Kays Hall Level 10 Department Allocation

DWN	DATE
Author	5/14/2014
REV.	DATE



SCALE: 1/16" = 1'-0"

# Department Legend

Residence Life



SM22



## Kays Hall Level 11 Department Allocation

DWN	DATE
Author	5/14/2014
REV.	DATE



SCALE: 1/16" = 1'-0"