


# Equipment Legend

 AH001/564



M1

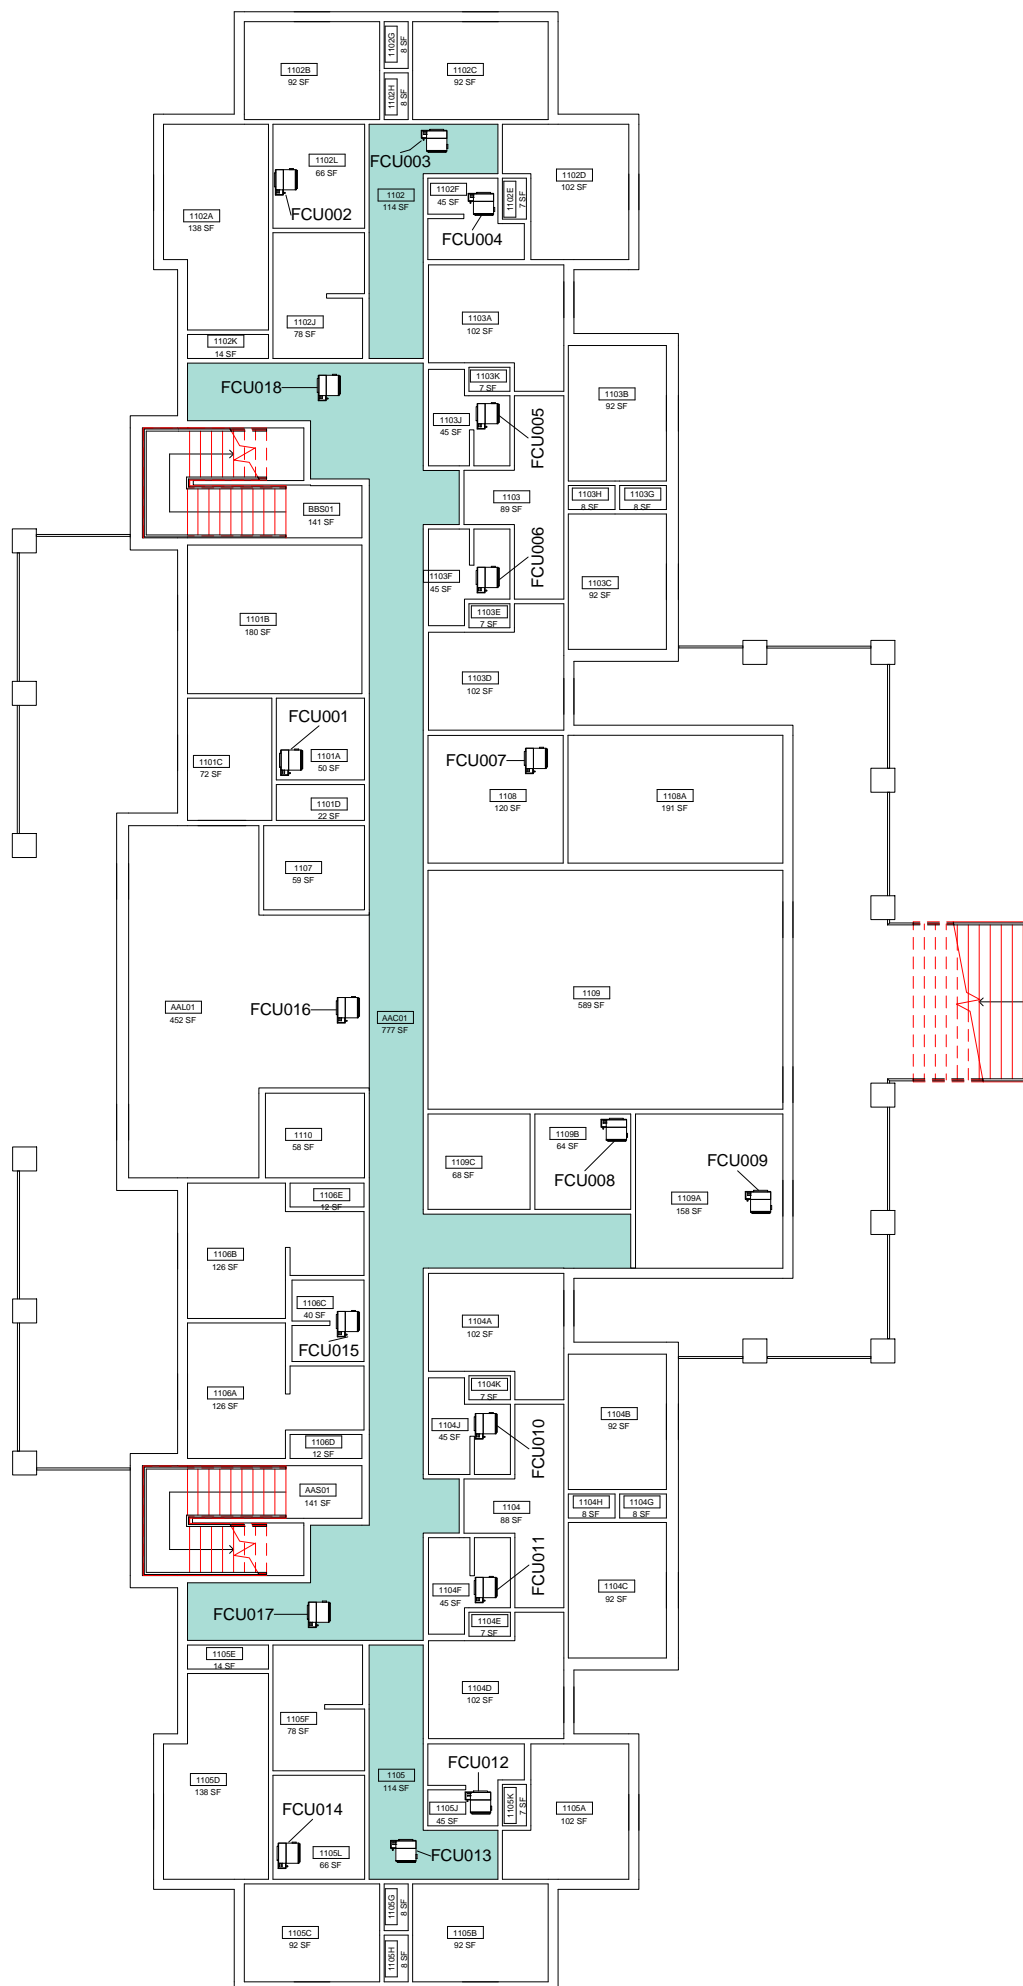


## Living Learning Community - ROTC Building Level 1 HVAC Service Areas


DWN	DATE
STK	5/6/2014
REV.	DATE



SCALE: 1/16" = 1'-0"

# Equipment Legend

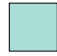 AH001/564

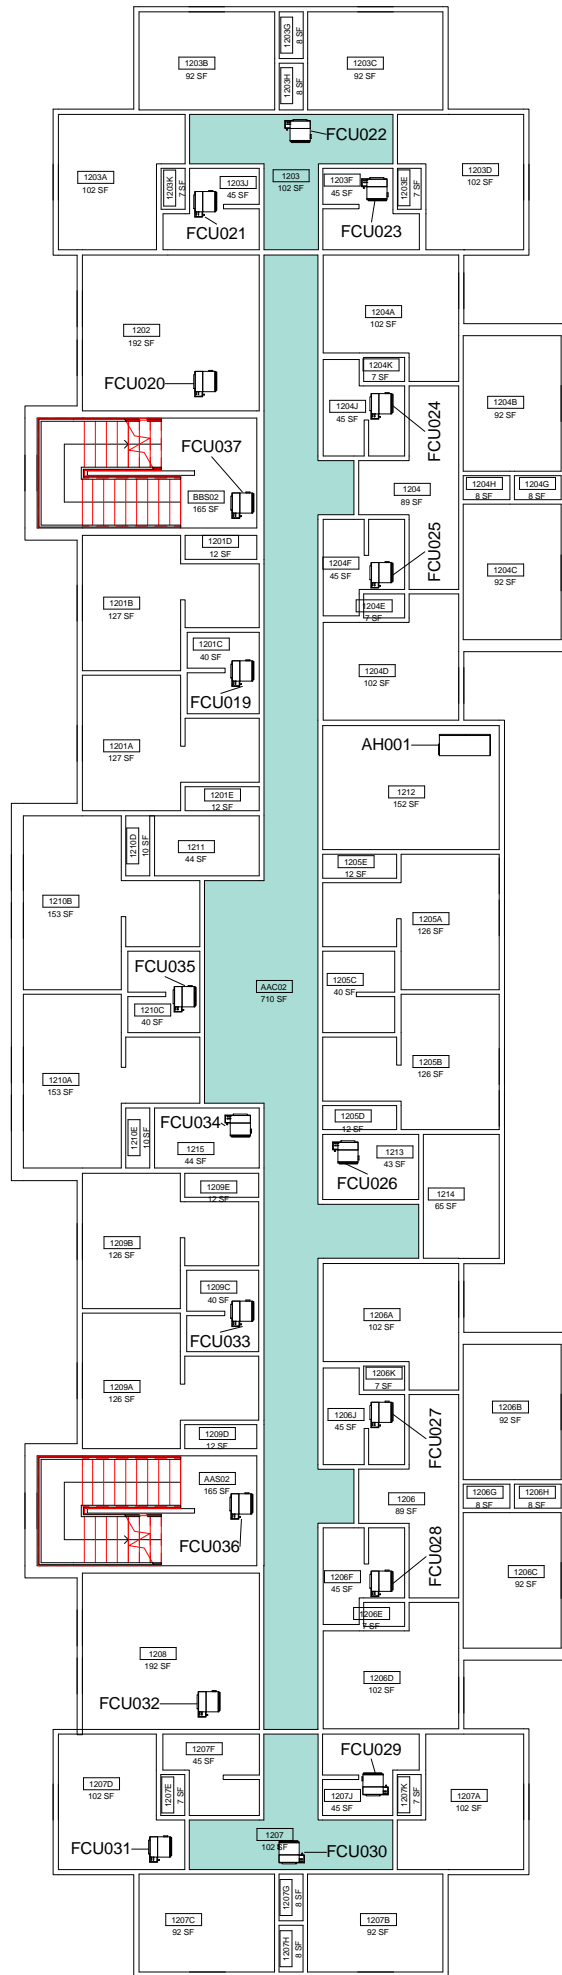

M2




Living Learning Community - ROTC Building  
Level 2 HVAC Service Areas


DWN	DATE
STK	5/6/2014
REV.	DATE



SCALE: 1/16" = 1'-0"

# Equipment Legend

 AH001/564

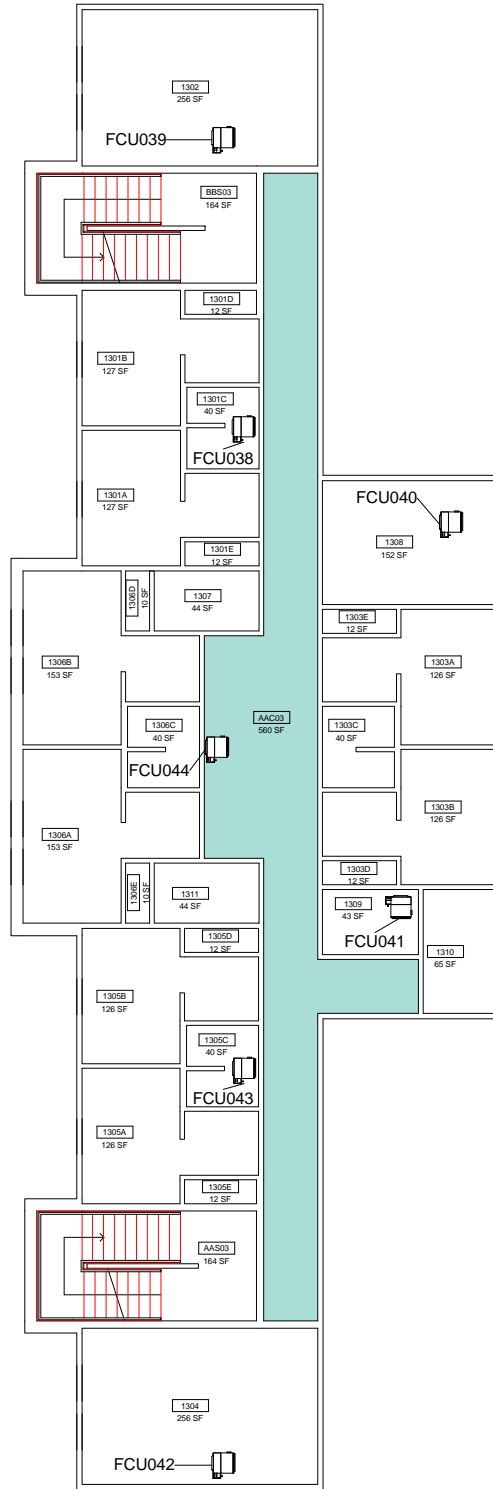

M3



Living Learning Community - ROTC Building  
Level 3 HVAC Service Areas

DWN	DATE
STK	5/6/2014
REV.	DATE



SCALE: 1/16" = 1'-0"