



Department Legend

Residence Life

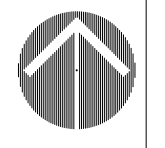


SCALE: 1" = 25'-0"

DWN	DATE
JRC <td>Issue Date</td>	Issue Date
REV. <td>DATE</td>	DATE

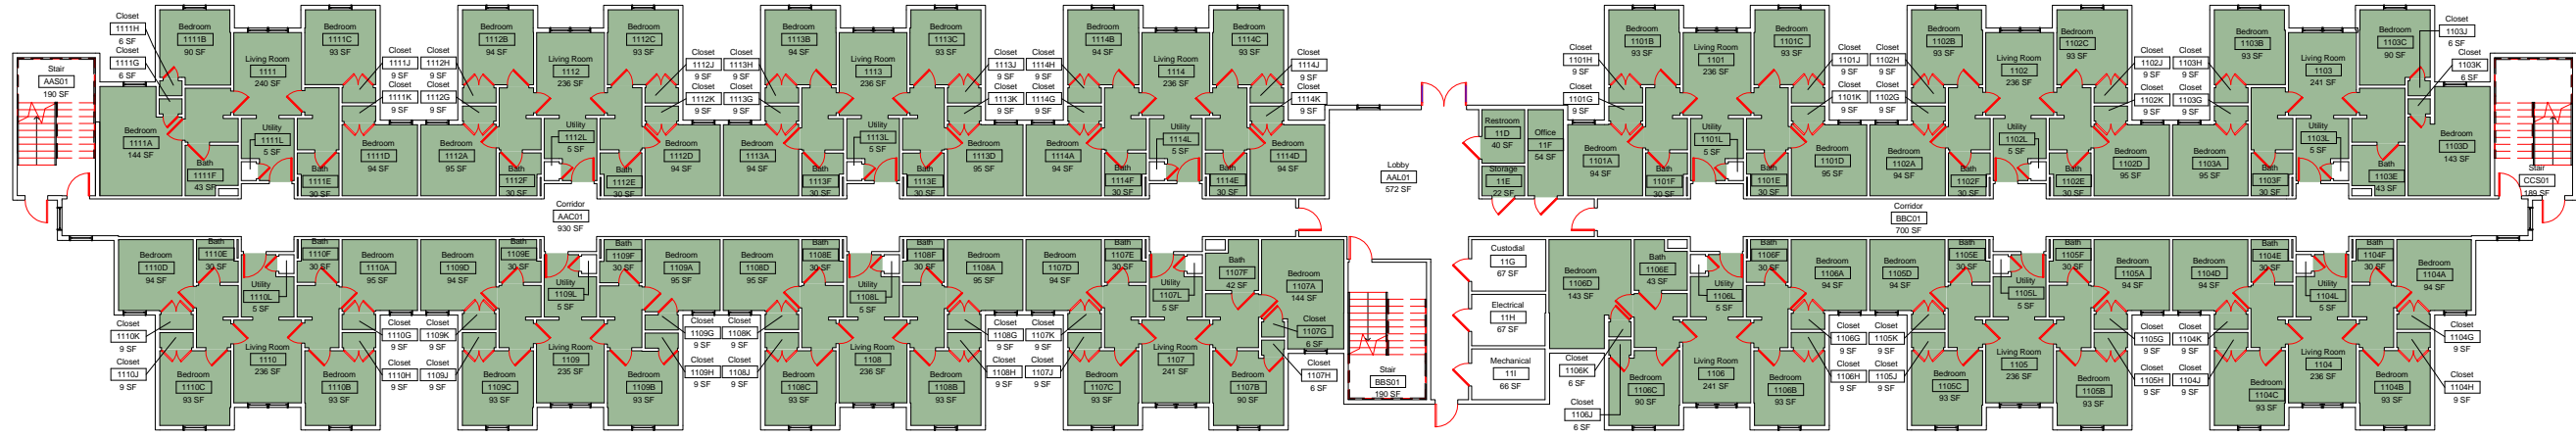


North Park Quads Building 1 Level 1 Department Allocation

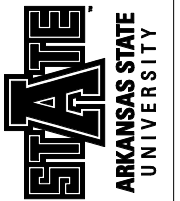

SM4

Department Legend

Residence Life

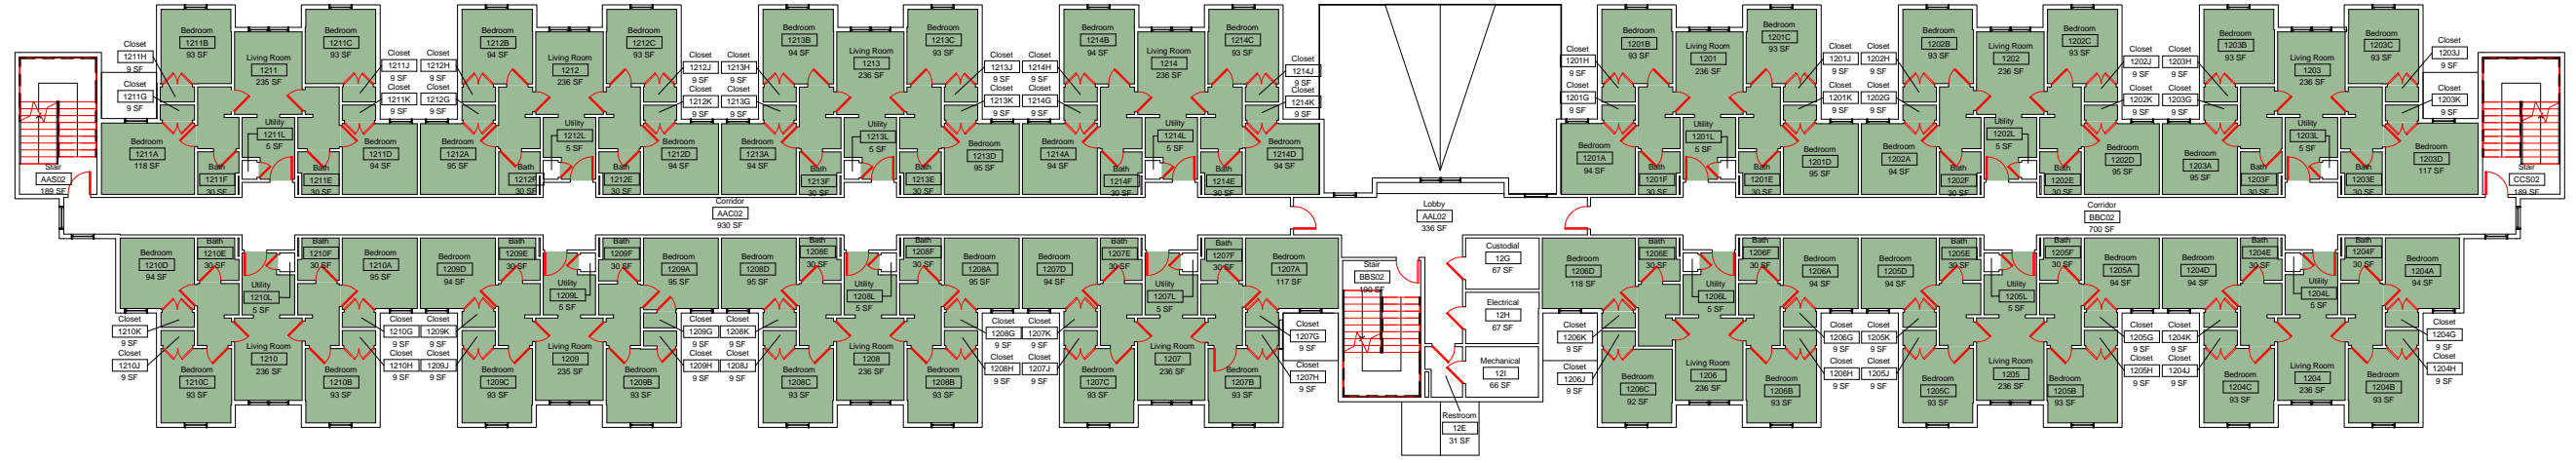

DWN	DATE	Issue Date
	JRC	DATE
REV.		

North Park Quads Building 1
 Level 2 Department Allocation




SM5



SCALE: 1" = 25'-0"

Department Legend


Residence Life

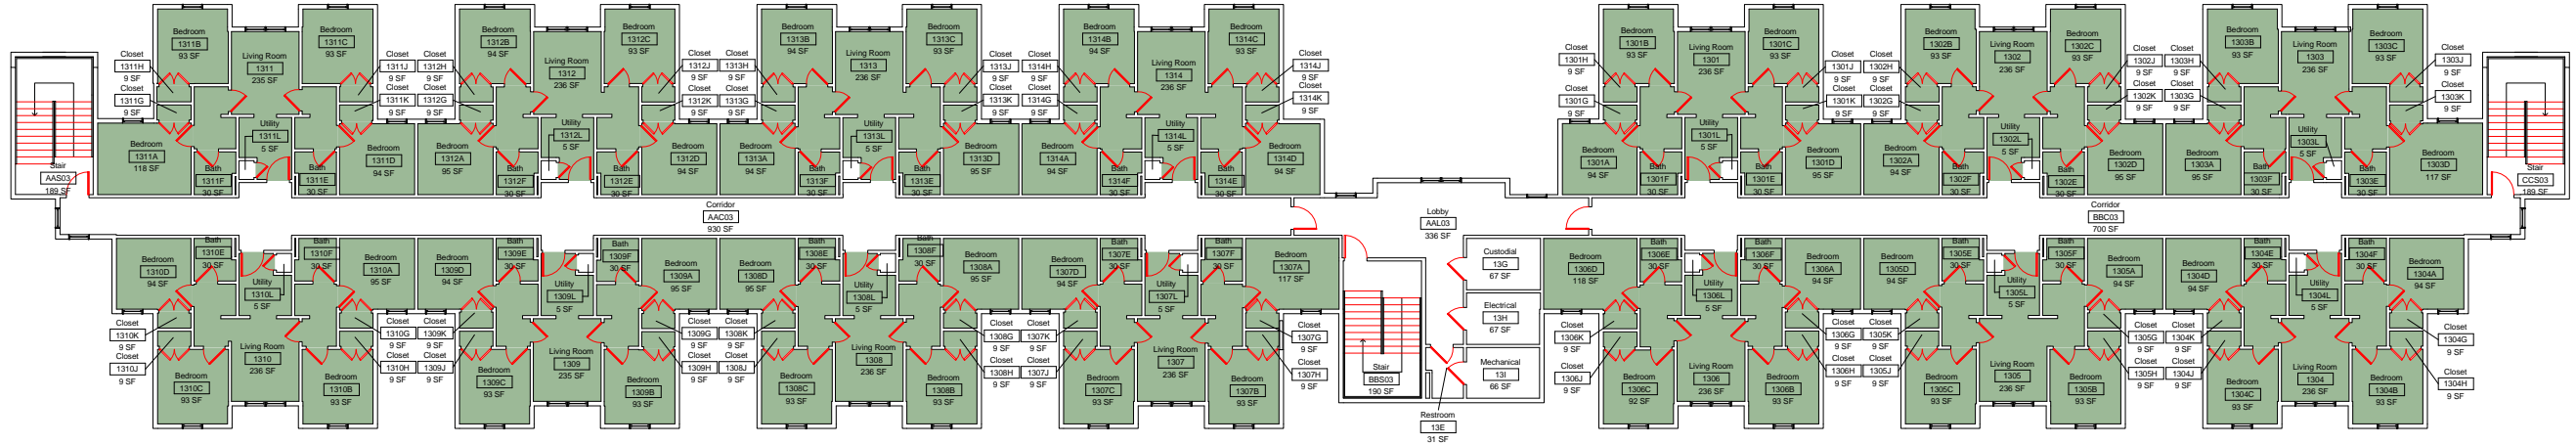

SCALE: 1" = 25'-0"

DWN	DATE	JRC	REV.	Issue Date
				DATE

North Park Quads Building 1 Level 3 Department Allocation

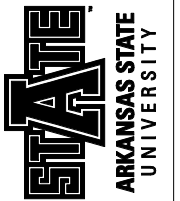

SM6